

WARWICKSHIRE COUNTY COUNCIL

ROAD TRAFFIC REGULATION ACT 1984

**THE WARWICKSHIRE COUNTY COUNCIL (DISTRICT OF WARWICK)
(CIVIL ENFORCEMENT AREA) (WAITING RESTRICTIONS, ON STREET PARKING
PLACES AND RESIDENTS' PARKING) (CONSOLIDATION) ORDER 2017
(VARIATION L) ORDER 2023**

The Warwickshire County Council (hereinafter referred to as "the Council") in exercise of the powers conferred by sections 1(1), 2(1) to (3), 4(2), 19, 32, 35, 45, 46, 47, 49, 53 and 124 of, and Part IV of Schedule 9 to, the Road Traffic Regulation Act 1984 (hereinafter referred to as "the 1984 Act"), the Traffic Management Act 2004, and of all other enabling powers, hereby make the following Order:-

**PART I
CITATION AND INTERPRETATION**

1. The Warwickshire County Council (District of Warwick) (Civil Enforcement Area) (Waiting Restrictions, On Street Parking Places and Residents' Parking) (Consolidation) Order 2017 (which said Order of 2017 is hereinafter referred to as 'the Principal Order') is hereby varied in the manner and to the extent hereinafter provided.
2. In Schedule 2 to the Principal Order, replace the revision number of the plan listed in column 1 of the Schedule below with the revision number listed in relation to that plan in column 2 of the Schedule below.
3. In the Principal Order, replace the plan listed in column 1 of the Schedule below with the plan which is listed in column 2 of the said Schedule below and attached to this Order.
4. This Order shall come into operation on the Thirteenth day of November Two thousand and twenty-three and may be cited as "The Warwickshire County Council (District of Warwick) (Civil Enforcement Area) (Waiting Restrictions, On-Street Parking Places and Residents' Parking) (Consolidation) (Variation L) Order 2023".

SCHEDULE

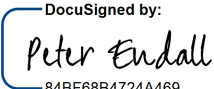
Column 1 (Existing Plan Area Code)	Column 2 (Replacement Plan Area Code & Corresponding Revision No.)
FQ60	FQ60 Revision No. 4
FR60	FR60 Revision No. 4
FS60	FS60 Revision No. 4
FT60	FT60 Revision No. 4
FU60	FU60 Revision No. 5
FV60	FV60 Revision No. 6

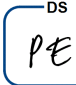


Monica Fogarty
Chief Executive Officer

SIGNED by the Proper Officer
for and on behalf of The Warwickshire County Council

on the Sixth day of November Two thousand and twenty-three

Authorised by

84BF68B4724A469

Initials.....


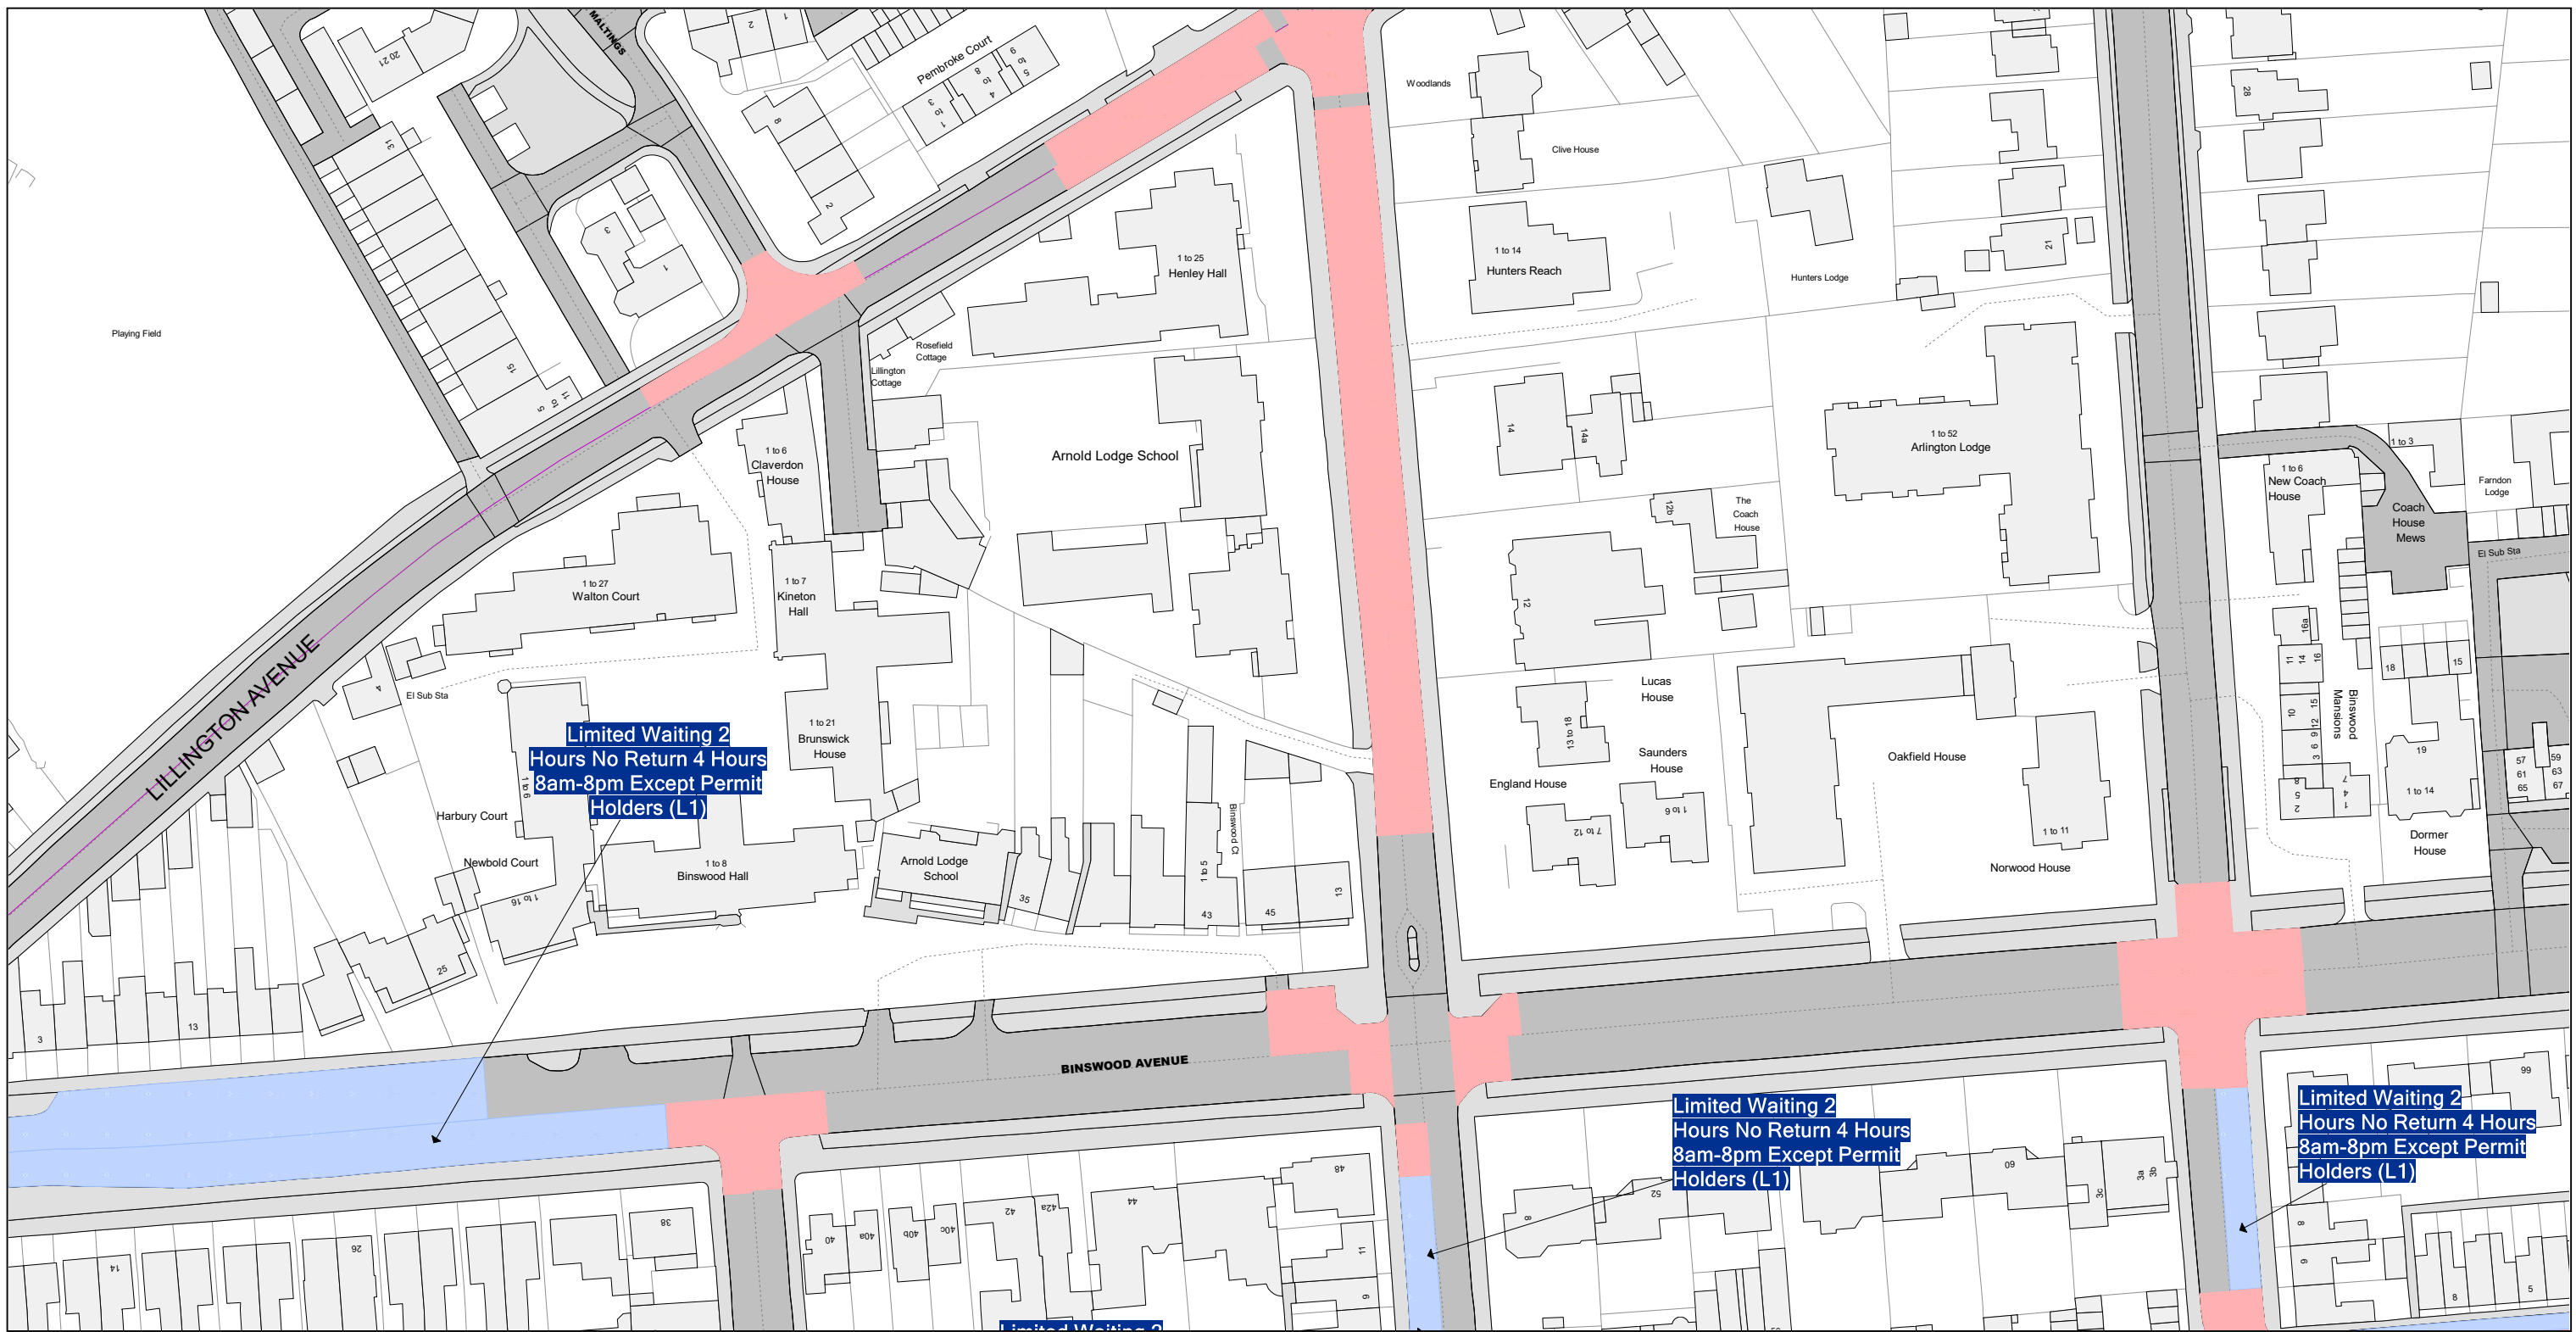
1909/23

DATED 6th NOVEMBER 2023



WARWICKSHIRE COUNTY COUNCIL

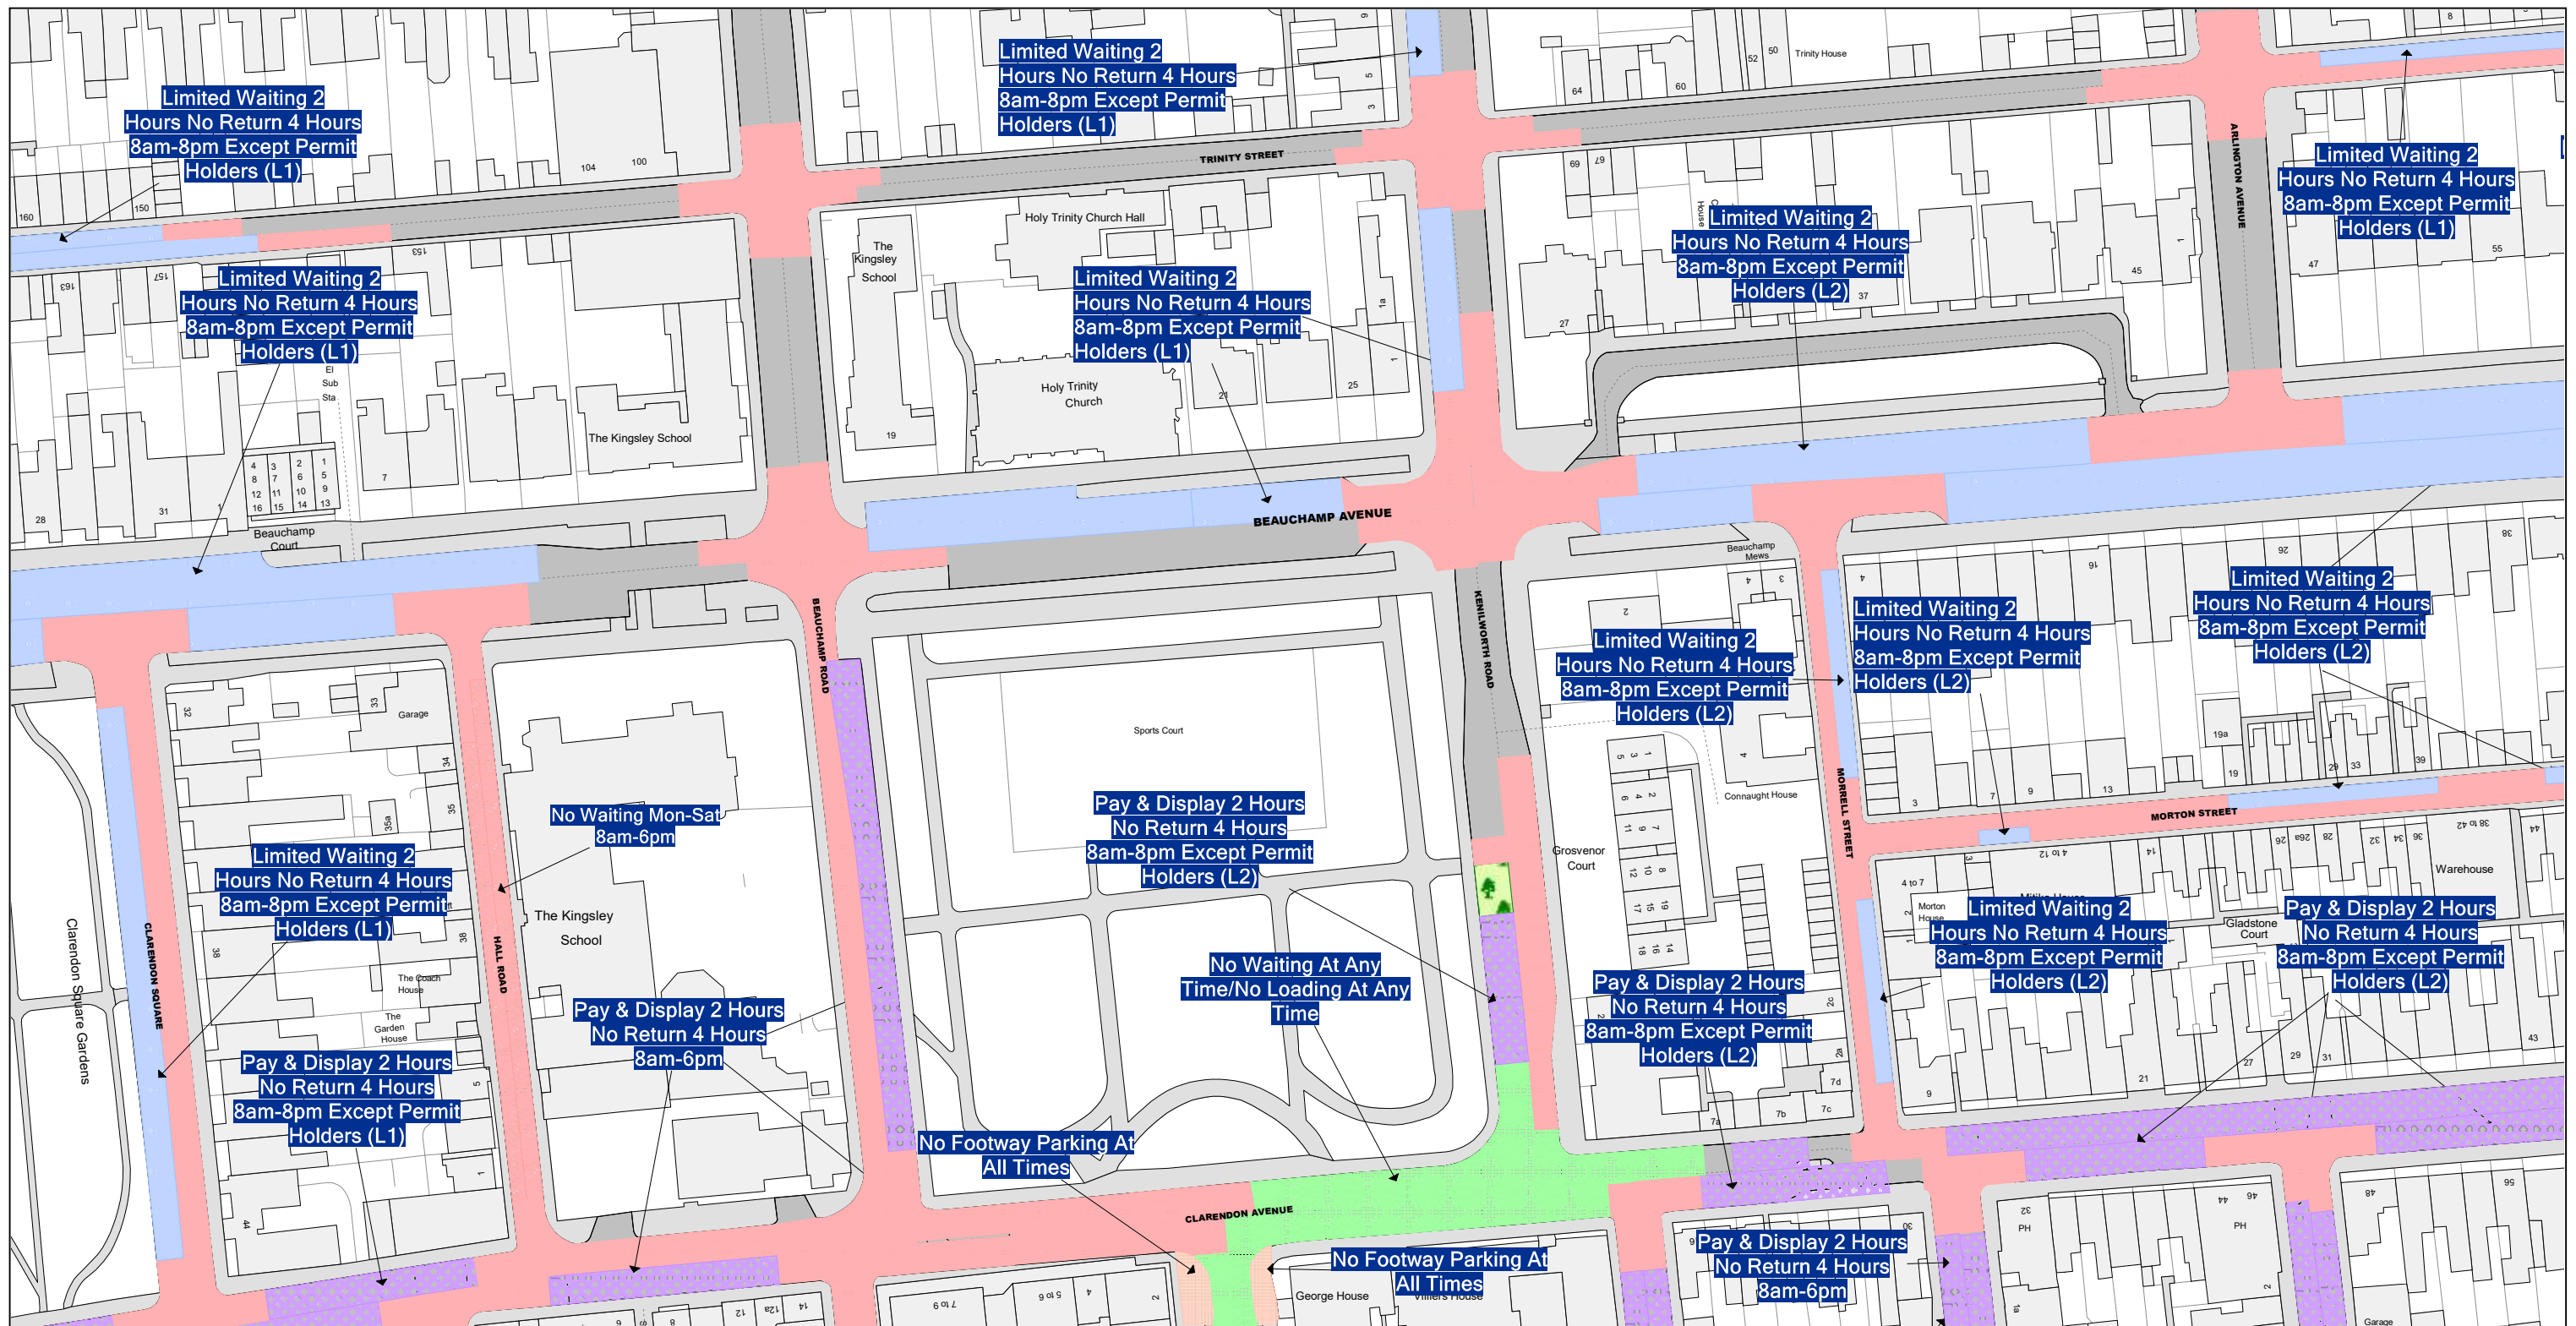
ROAD TRAFFIC REGULATION ACT 1984

**THE WARWICKSHIRE COUNTY COUNCIL (DISTRICT
OF WARWICK) (CIVIL ENFORCEMENT AREA)
(WAITING RESTRICTIONS, ON STREET PARKING
PLACES AND RESIDENTS' PARKING)
(CONSOLIDATION) (VARIATION L) ORDER 2023**





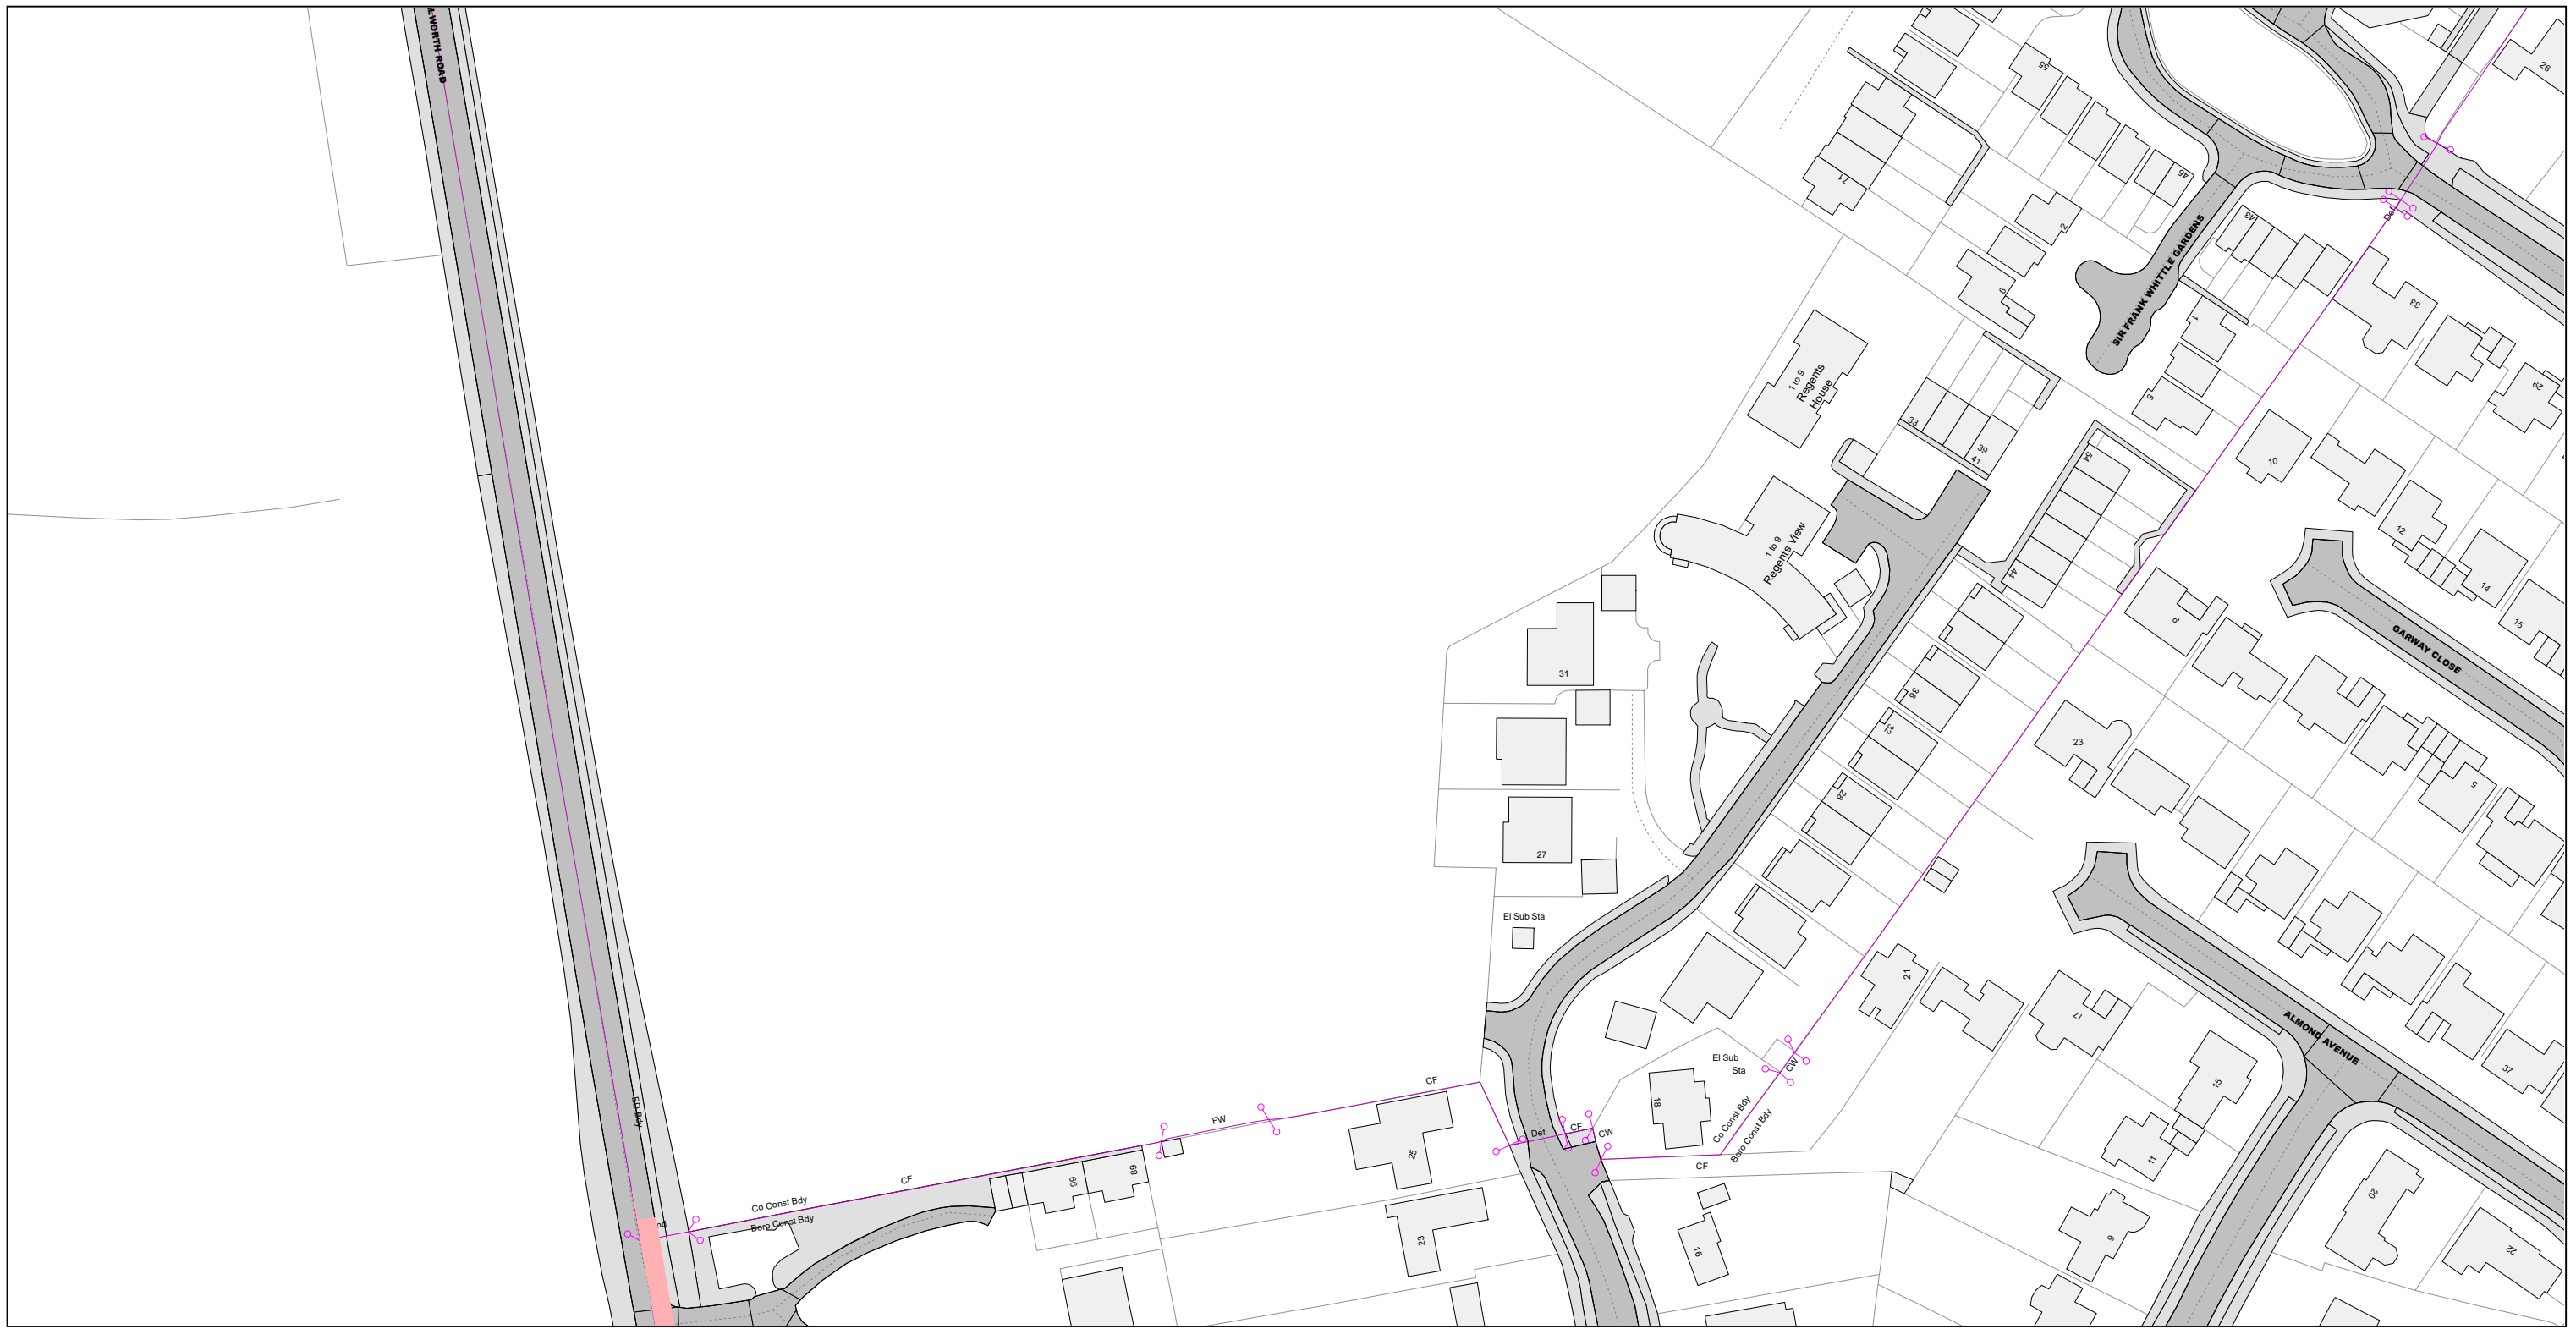
Reproduced from the Ordnance Survey map with the permission of Ordnance Survey on behalf of the Controller of Her Majesty's Stationery Office (C) Crown Copyright. Unauthorised reproduction infringes Crown Copyright and may lead to prosecution or civil proceedings. Warwickshire County Council, 100019520, 2017.

 <p>Communities Group Warwickshire County Council P.O. Box 9 Shire Hall Warwick CV34 4RR</p>	<p>Title:</p> <p>Consolidated Road Traffic Regulation Orders</p>		<p>Area</p> <p>Warwick</p>	<p>Date</p> <p>13/11/2023</p>
	<p>CONFIRMED</p>		<p>Area code</p> <p>FU60</p>	<p>Revision No.</p> <p>5</p>
			<p>Scale</p> <p>1 : 1250</p>	





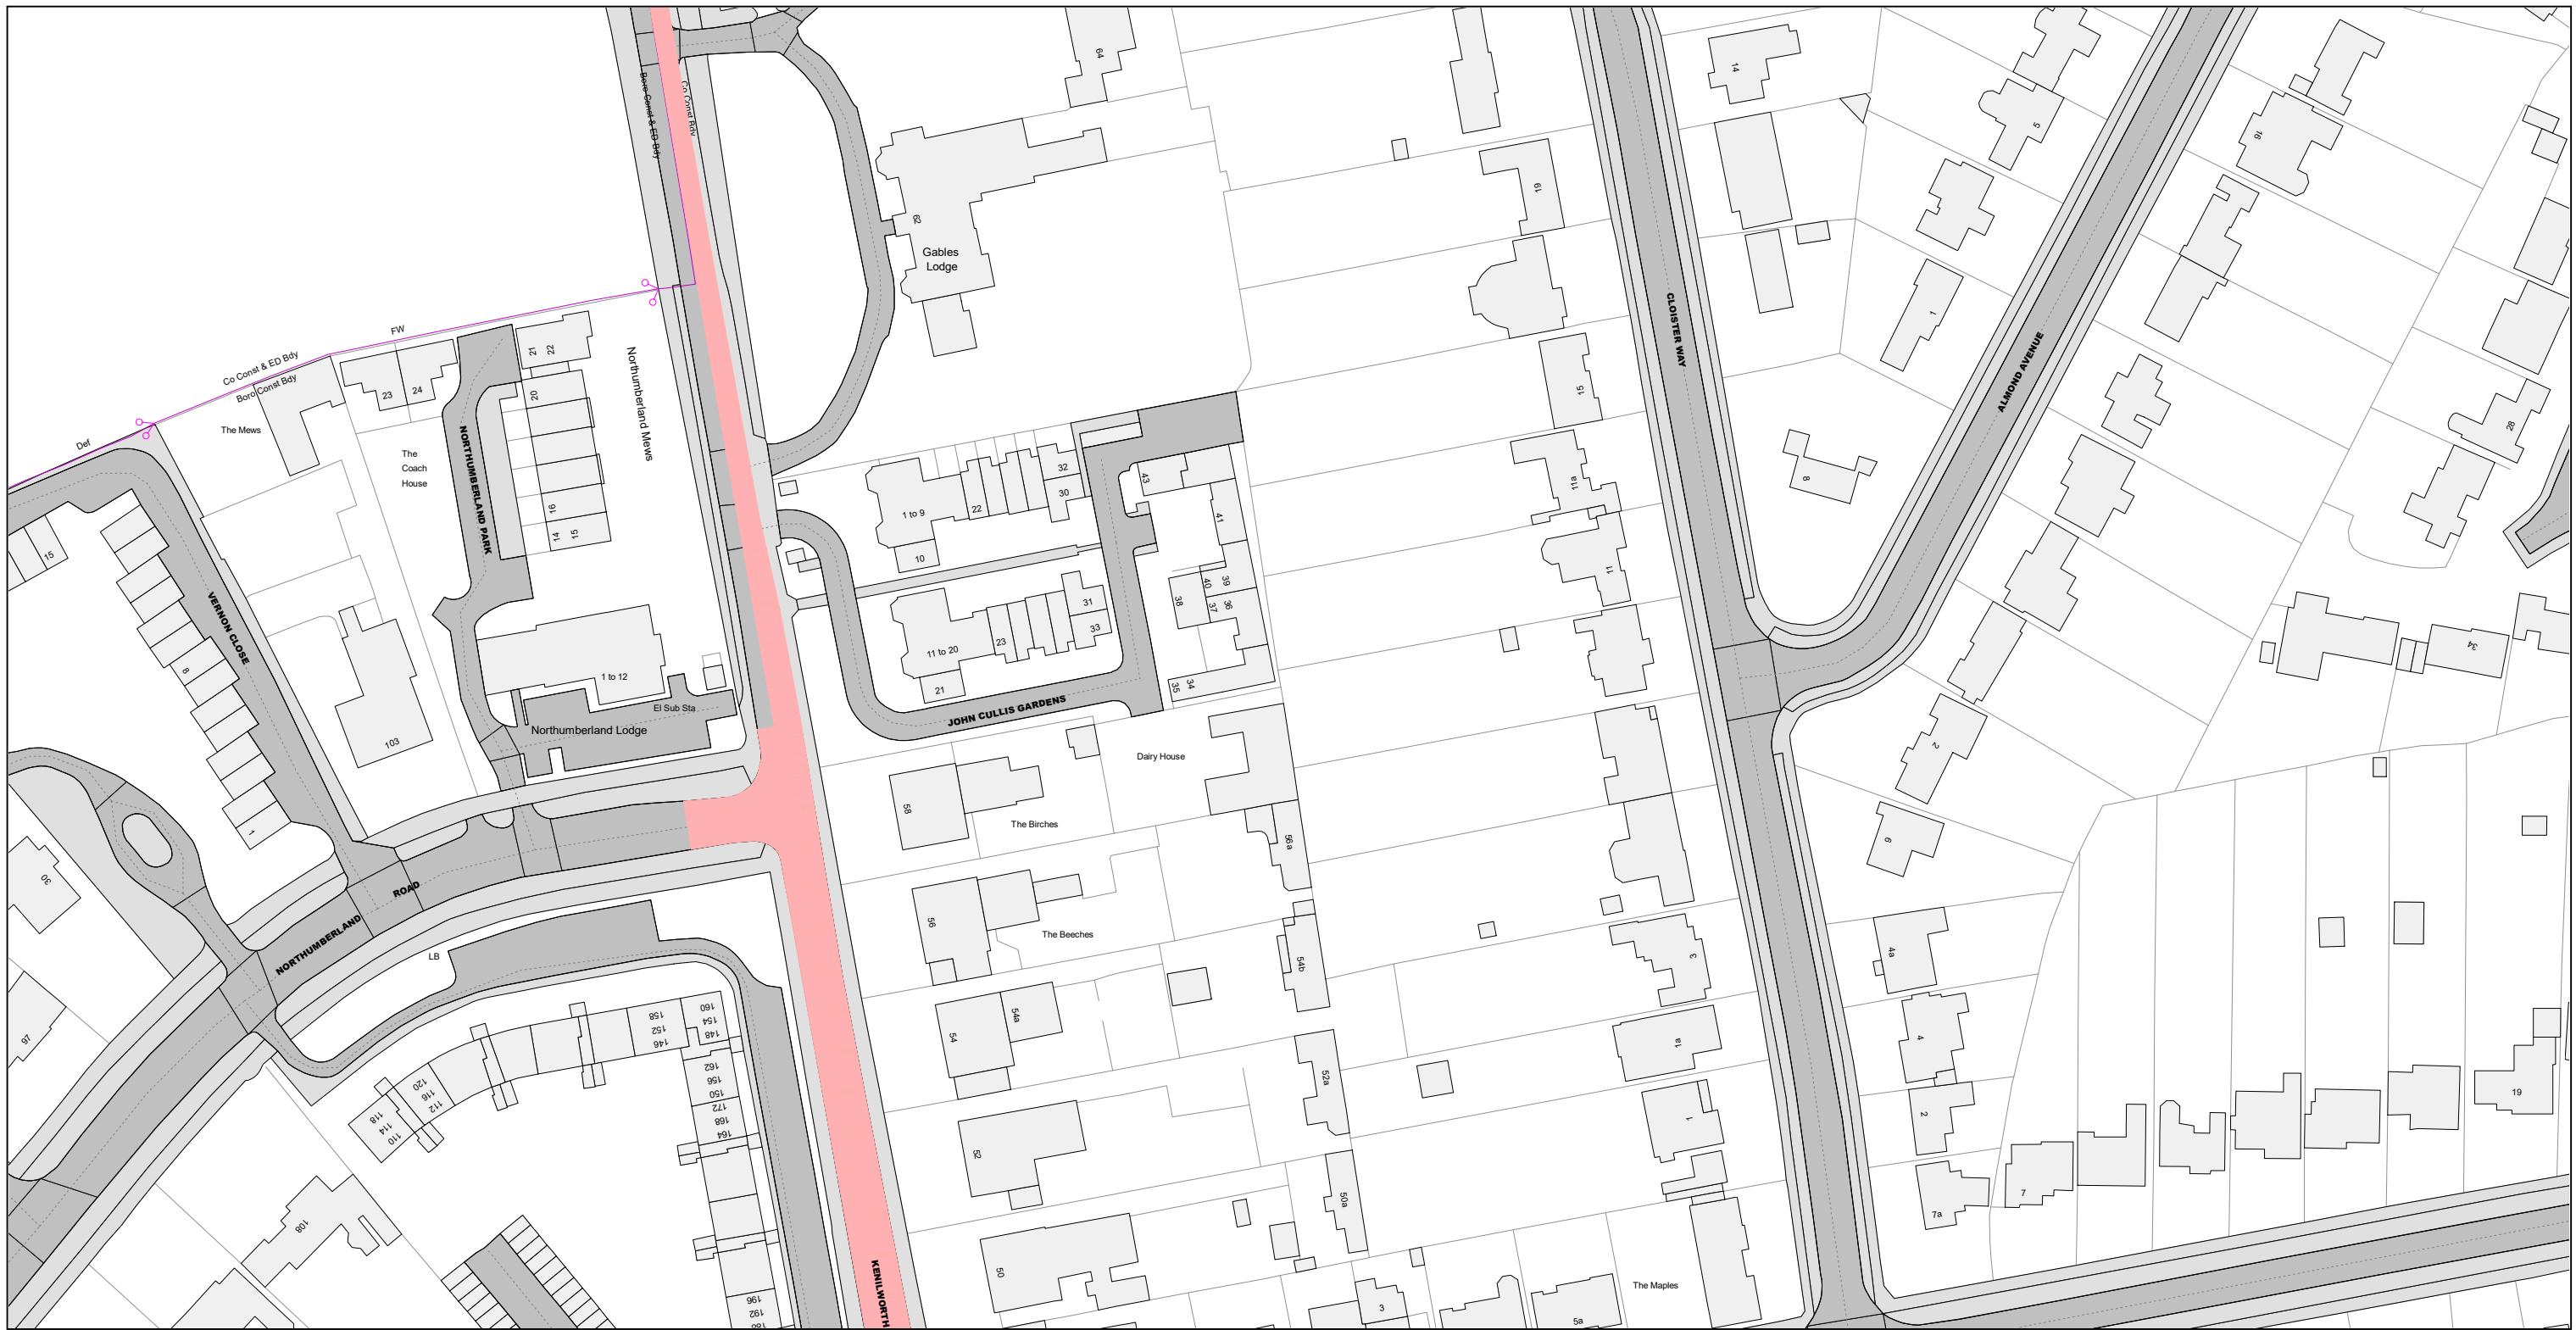
Reproduced from the Ordnance Survey map with the permission of Ordnance Survey on behalf of the Controller of Her Majesty's Stationery Office (C) Crown Copyright. Unauthorised reproduction infringes Crown Copyright and may lead to prosecution or civil proceedings. Warwickshire County Council, 100019520, 2017.

 <p>Communities Group Warwickshire County Council P.O. Box 9 Shire Hall Warwick CV34 4RR</p>	<p>Title:</p> <p>Consolidated Road Traffic Regulation Orders</p>	<p>Area</p> <p>Warwick</p> <p>Area code</p> <p>FV60</p> 	<p>Date</p> <p>13/11/2023</p>
	<p>CONFIRMED</p>		<p>Revision No.</p> <p>6</p>
	<p>Scale</p> <p>1 : 1250</p>		





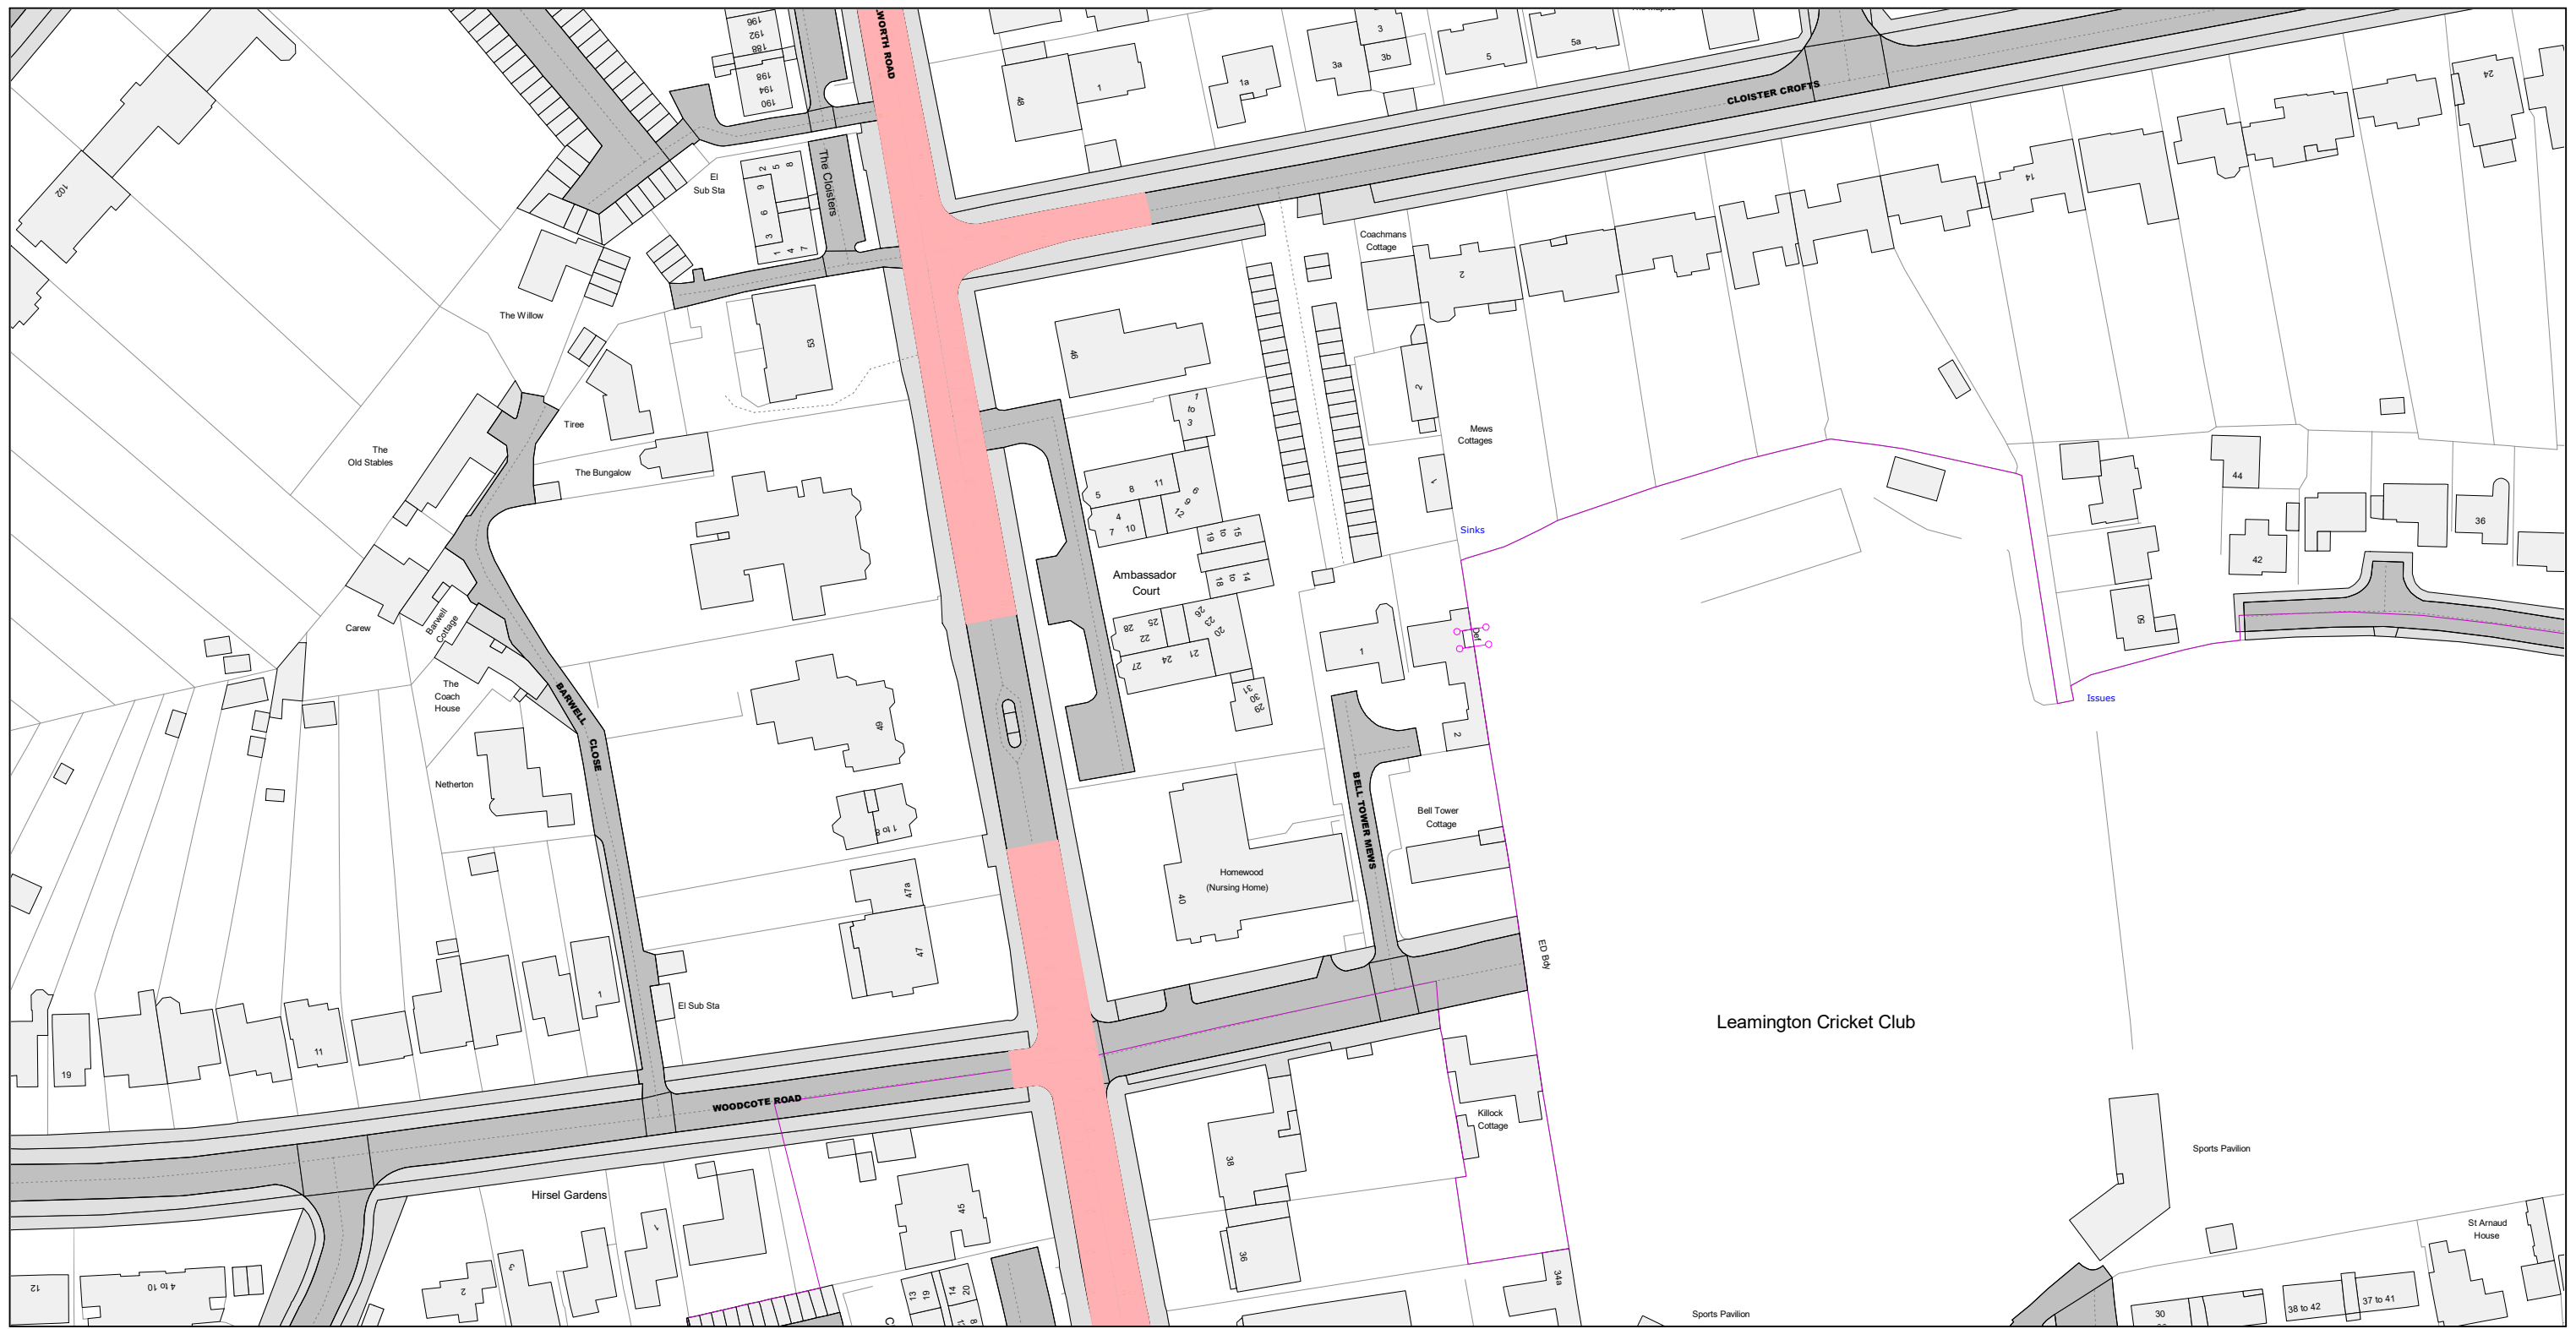
Reproduced from the Ordnance Survey map with the permission of Ordnance Survey on behalf of the Controller of Her Majesty's Stationery Office (C) Crown Copyright. Unauthorised reproduction infringes Crown Copyright and may lead to prosecution or civil proceedings. Warwickshire County Council, 100019520, 2017.

 <p>Communities Group Warwickshire County Council P.O. Box 9 Shire Hall Warwick CV34 4RR</p>	<p>Title:</p> <p>Consolidated Road Traffic Regulation Orders</p>		<p>Area</p> <p>Warwick</p>	<p>Date</p> <p>13/11/2023</p>
	<p>CONFIRMED</p>		<p>Area code</p> <p>FQ60</p>	<p>Revision No.</p> <p>4</p>
			<p>Scale</p> <p>1 : 1250</p>	





Reproduced from the Ordnance Survey map with the permission of Ordnance Survey on behalf of the Controller of Her Majesty's Stationery Office (C) Crown Copyright. Unauthorised reproduction infringes Crown Copyright and may lead to prosecution or civil proceedings. Warwickshire County Council, 100019520, 2017.

 <p>Communities Group Warwickshire County Council P.O. Box 9 Shire Hall Warwick CV34 4RR</p>	<p>Title:</p> <p>Consolidated Road Traffic Regulation Orders</p>		<p>Area</p> <p>Warwick</p>	<p>Date</p> <p>13/11/2023</p>
	<p>CONFIRMED</p>		<p>Area code</p> <p>FR60</p>	<p>Revision No.</p> <p>4</p>
			<p>Scale</p> <p>1 : 1250</p>	





Reproduced from the Ordnance Survey map with the permission of Ordnance Survey on behalf of the Controller of Her Majesty's Stationery Office (C) Crown Copyright. Unauthorised reproduction infringes Crown Copyright and may lead to prosecution or civil proceedings. Warwickshire County Council, 100019520, 2017.

 <p>Communities Group Warwickshire County Council P.O. Box 9 Shire Hall Warwick CV34 4RR</p>	<p>Title:</p> <p>Consolidated Road Traffic Regulation Orders</p>		<p>Area</p> <p>Warwick</p>	<p>Date</p> <p>13/11/2023</p>
	<p>CONFIRMED</p>		<p>Area code</p> <p>FS60</p>	<p>Revision No.</p> <p>4</p>
			<p>Scale</p> <p>1 : 1250</p>	



Reproduced from the Ordnance Survey map with the permission of Ordnance Survey on behalf of the Controller of Her Majesty's Stationery Office (C) Crown Copyright. Unauthorised reproduction infringes Crown Copyright and may lead to prosecution or civil proceedings. Warwickshire County Council, 100019520, 2017.

 <p>Communities Group Warwickshire County Council P.O. Box 9 Shire Hall Warwick CV34 4RR</p>	<p>Title:</p> <p>Consolidated Road Traffic Regulation Orders</p>		<p>Area</p> <p>Warwick</p>	<p>Date</p> <p>13/11/2023</p>
	<p>CONFIRMED</p>		<p>Area code</p> <p>FT60</p>	<p>Revision No.</p> <p>4</p>
			<p>Scale</p> <p>1 : 1250</p>	