


- Key :-**
- Proposed 400 x 400 buff tactile paving slabs at pedestrian crossing facilities.  
Total = 24 slabs or 4m<sup>2</sup>.
  - Area removed to a depth of 225mm.  
Total = 16m<sup>2</sup> or 4m<sup>3</sup>.
  - New footpath construction to a depth of 225mm.  
Base course - 150mm  
Binder course - 50mm  
Wearing course - 25mm  
Total = 16m<sup>2</sup> or 4m<sup>3</sup>.
  - Proposed Glasdon Manchester bollards or similar approved in black with red/white retroreflective banding.  
Total = 4 bollards.
  - Existing set of 3 x speed cushions to be removed as shown.  
Total area = 22m<sup>2</sup>.
  - Area of carriageway to be patched to 100mm depth inlay after speed cushions removed.  
Total Area = 22m<sup>2</sup>.
  - Existing vehicle access for properties.

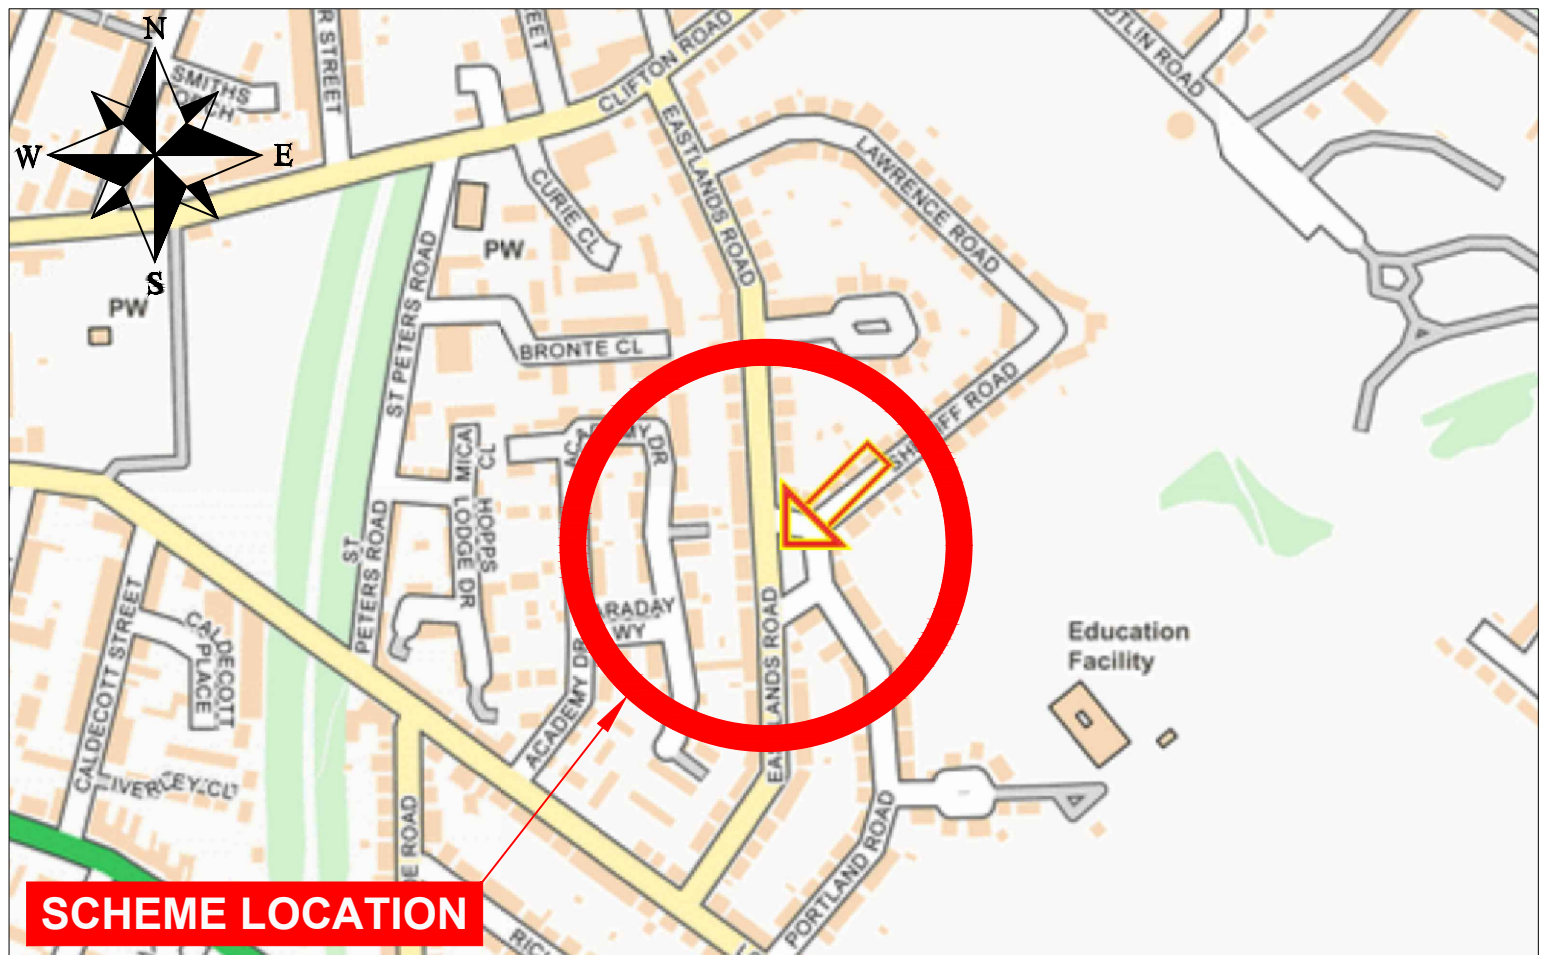

**SCHEME LOCATION**

H:\CH-Minor Works\DELEGATED BUDGETS\Rugby District\DB7007 Roodhouse\PTR022 022 Eastland Road Rugby Raised speed Hump S90\5 Drawings\PTR022 022 Eastlands Road Rugby - Raised Hump and ped crossing feature.dwg

**Warwickshire County Council**  
**TRANSPORT AND ECONOMY**

Traffic & Road Safety  
 Communities,  
 Shire Hall Post Room  
 Warwick, CV34 4SP  
 Tel : 01926 410410

[www.warwickshire.gov.uk](http://www.warwickshire.gov.uk)  
<mailto:communities@warwickshire.gov.uk>

**NOTES**

Based on Ordnance Survey mapping with the permission of the Controller of HMSO  
 © Crown Copyright and database right 2011. Ordnance Survey 100019520.  
 All rights reserved.  
 Unauthorised reproduction infringes copyright and may lead to prosecution or civil proceedings.  
 Warwickshire County Council.

REV	DATE	BY	CHK	AMENDMENT
-	--/--	-	-	-
-	--/--	-	-	-
-	--/--	-	-	-
-	--/--	-	-	-
-	--/--	-	-	-

Drawing title  
**Eastlands Road, Rugby  
 Proposed Raised Speed Hump  
 General Arrangement Plan  
 WARWICKSHIRE**

Project title  
**DELEGATED BUDGETS**

Drawn by <b>CR</b>	Checked by <b>GS</b>
Date <b>February 2023</b>	
Scale <b>1:200 @ A3</b>	
Drawing number <b>PTR022/022/01</b>	