


Proposed 20/30 terminal signs located @ A425 Southam Lane/School lane to make entire area 20mph Speed Limit as shown.

Proposed 20/30 terminal signs located @ A425 Southam Lane/Lewis Road to make entire area 20mph Speed Limit as shown.

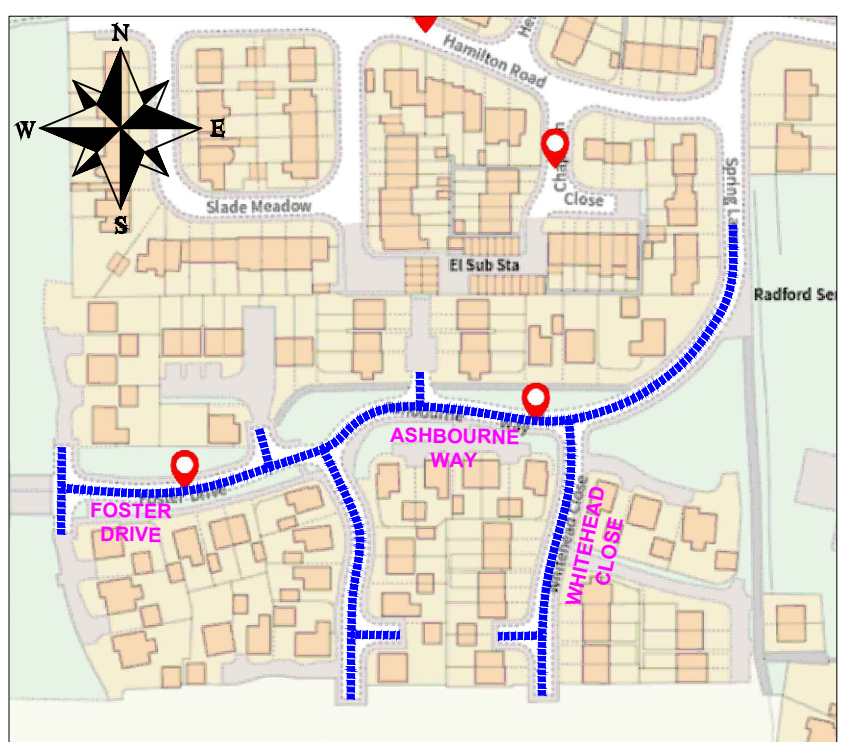

H:\CH-Minor Works\WORK LOCATIONS\PARISHES\Radford Semele\Section 106 Southam Road and Various\5 Drawings\S106 Radford Semele Various works September 2023.dwg

County Highways Minor Works
Warwickshire County Council
Shire Hall
Warwick
CV34 4RL
Tel: 01926 410410

www.warwickshire.gov.uk
chminorworks@warwickshire.gov.uk

NOTES

Based on Ordnance Survey mapping with the permission of the Controller of HMSO
© Crown Copyright and database right 2011. Ordnance Survey 100019520.
All rights reserved.
Unauthorised reproduction infringes copyright and may lead to prosecution or civil proceedings.
Warwickshire County Council.

Key :-

- Proposed 20mph Speed Limit.
- Proposed signs and posts
22 Signs and 4 posts.
- Existing lighting columns.

REV	DATE	BY	CHK	AMENDMENT
A	16.11.23	CR	JC	More roads added to plan.
-	--/--	-	-	-
-	--/--	-	-	-
-	--/--	-	-	-
-	--/--	-	-	-

Drawing title Radford Semele S106 Monies CONSULTATION PLAN 20mph Speed Limit WARWICKSHIRE	Drawn by CR	Checked by GS
	Date September 2023	
	Scale NTS @ A3	
Project title S106 Development Money	Drawing number PTRO23/011/03A	