
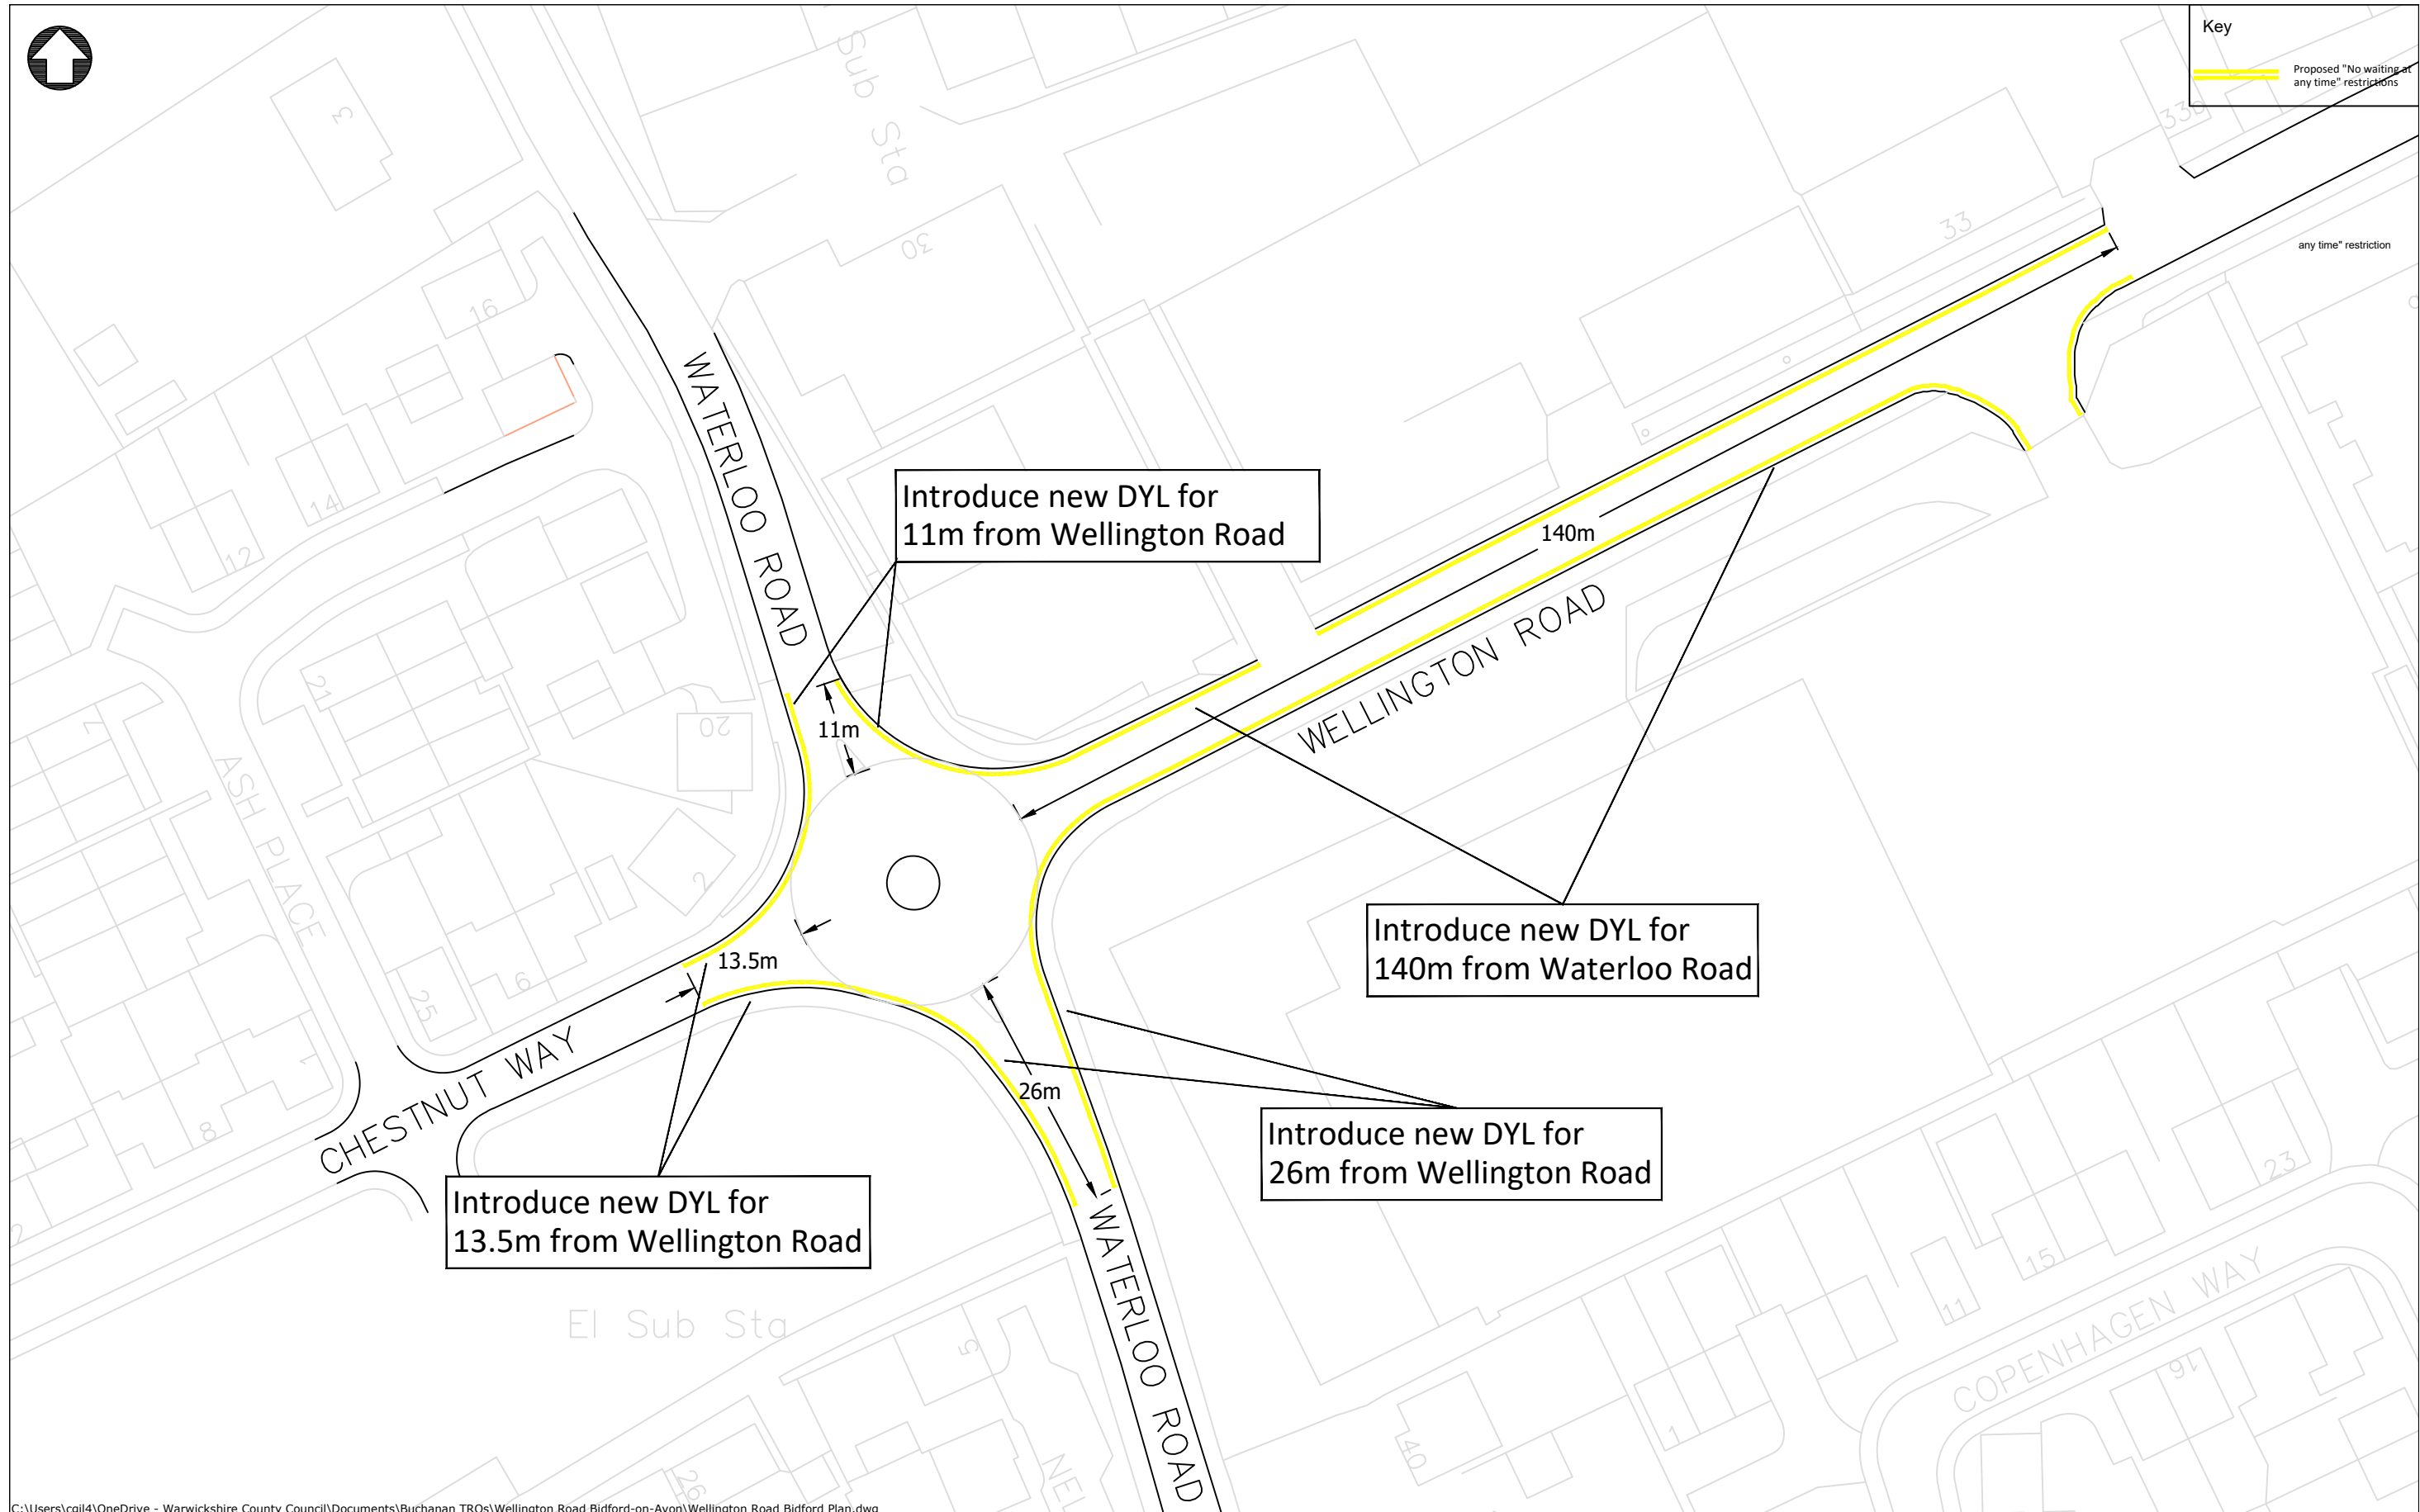




Key
 Proposed "No waiting at any time" restrictions



C:\Users\cgil4\OneDrive - Warwickshire County Council\Documents\Buchanan TROs\Wellington Road Bidford-on-Avon\Wellington Road Bidford Plan.dwg



County Highways
 Minor Works
 Shire Hall Post Room
 Warwick, CV34 4SP

NOTES

Based on Ordnance Survey mapping with the permission of the Controller of HMSO
 © Crown Copyright and database right 2011. Ordnance Survey 100019520.
 All rights reserved.
 Unauthorised reproduction infringes copyright and may lead to prosecution or civil proceedings.
 Warwickshire County Council.

www.warwickshire.gov.uk
<mailto:communities@warwickshire.gov.uk>

REV	DATE	BY	CHK	AMENDMENT
-	--/--	-	-	-
-	--/--	-	-	-
-	--/--	-	-	-
-	--/--	-	-	-
-	--/--	-	-	-

Drawing title
**Proposed "No waiting at any time" restrictions
 Wellington Rd, Waterloo Rd &
 Chestnut Way, Bidford on Avon**

Project title
Waiting Restrictions - Bidford

Drawn by CJG	Checked by GS
Date 28 November 2023	
Scale NTS @ A3_L	
Drawing number PTRO23 023	