

WARWICKSHIRE COUNTY COUNCIL**ROAD TRAFFIC REGULATION ACT 1984****THE WARWICKSHIRE COUNTY COUNCIL
(BOROUGH OF RUGBY) (CIVIL ENFORCEMENT AREA)
(WAITING RESTRICTIONS, ON-STREET PARKING PLACES
AND RESIDENTS' PARKING) (CONSOLIDATION) (VARIATION J) ORDER 2024**

The Warwickshire County Council (hereinafter referred to as "the Council") in exercise of the powers conferred by Sections 1(1), 2(1) to (3), 4(2), 19, 32, 35, 45, 46, 47, 49, 53, 122A and 124 of, and Part IV of Schedule 9 to, the Road Traffic Regulation Act 1984, (hereinafter referred to as "the 1984 Act") the Traffic Management Act 2004 and of all other enabling powers, hereby make the following Order:-

1. The Warwickshire County Council (Borough of Rugby) (Civil Enforcement Area) (Waiting Restrictions, On-Street Parking Places And Residents' Parking) (Consolidation) Order 2017 (which said Order of 2017 is hereinafter referred to as 'the Principal Order') is hereby varied in the manner and to the extent hereinafter provided.
2. In Schedule 2 of the Principal Order under "Plans attached to this Order" insert "Plan DP78 Revision 0".
3. In Schedule 2 of the Principal Order under "Plans attached to this Order" insert "Plan DQ78 Revision 0".
4. In Schedule 2 to the Principal Order insert those plans listed in Schedule 1 below and attached to this Order.
5. This Order shall come into operation on the 15th day of April Two thousand and twenty-four and may be cited as "The Warwickshire County Council (Borough of Rugby) (Civil Enforcement Area) (Waiting Restrictions, On-Street Parking Places and Residents' Parking) (Consolidation) (Variation J) Order 2024"

SCHEDULE 1


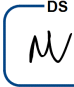
<u>Column 1</u> <u>(Area Code)</u>	<u>Column 2</u> <u>(Corresponding Revision No.)</u>
DP78	Revision 0
DQ78	Revision 0

SIGNED by the Proper Officer



Monica Fogarty
Chief Executive Officer

for and on behalf of The Warwickshire County Council on the 9 day of April 2024

Authorised by..........
4B1912A3E8134B7

719/24


09-Apr-24 | 12:58 BST

DATED 9 April **2024**

WARWICKSHIRE COUNTY COUNCIL

ROAD TRAFFIC REGULATION ACT 1984

THE WARWICKSHIRE COUNTY COUNCIL
(BOROUGH OF RUGBY) (CIVIL ENFORCEMENT
AREA) (WAITING RESTRICTIONS, ON-STREET
PARKING PLACES AND RESIDENTS' PARKING)
(CONSOLIDATION) (VARIATION J) ORDER 2024

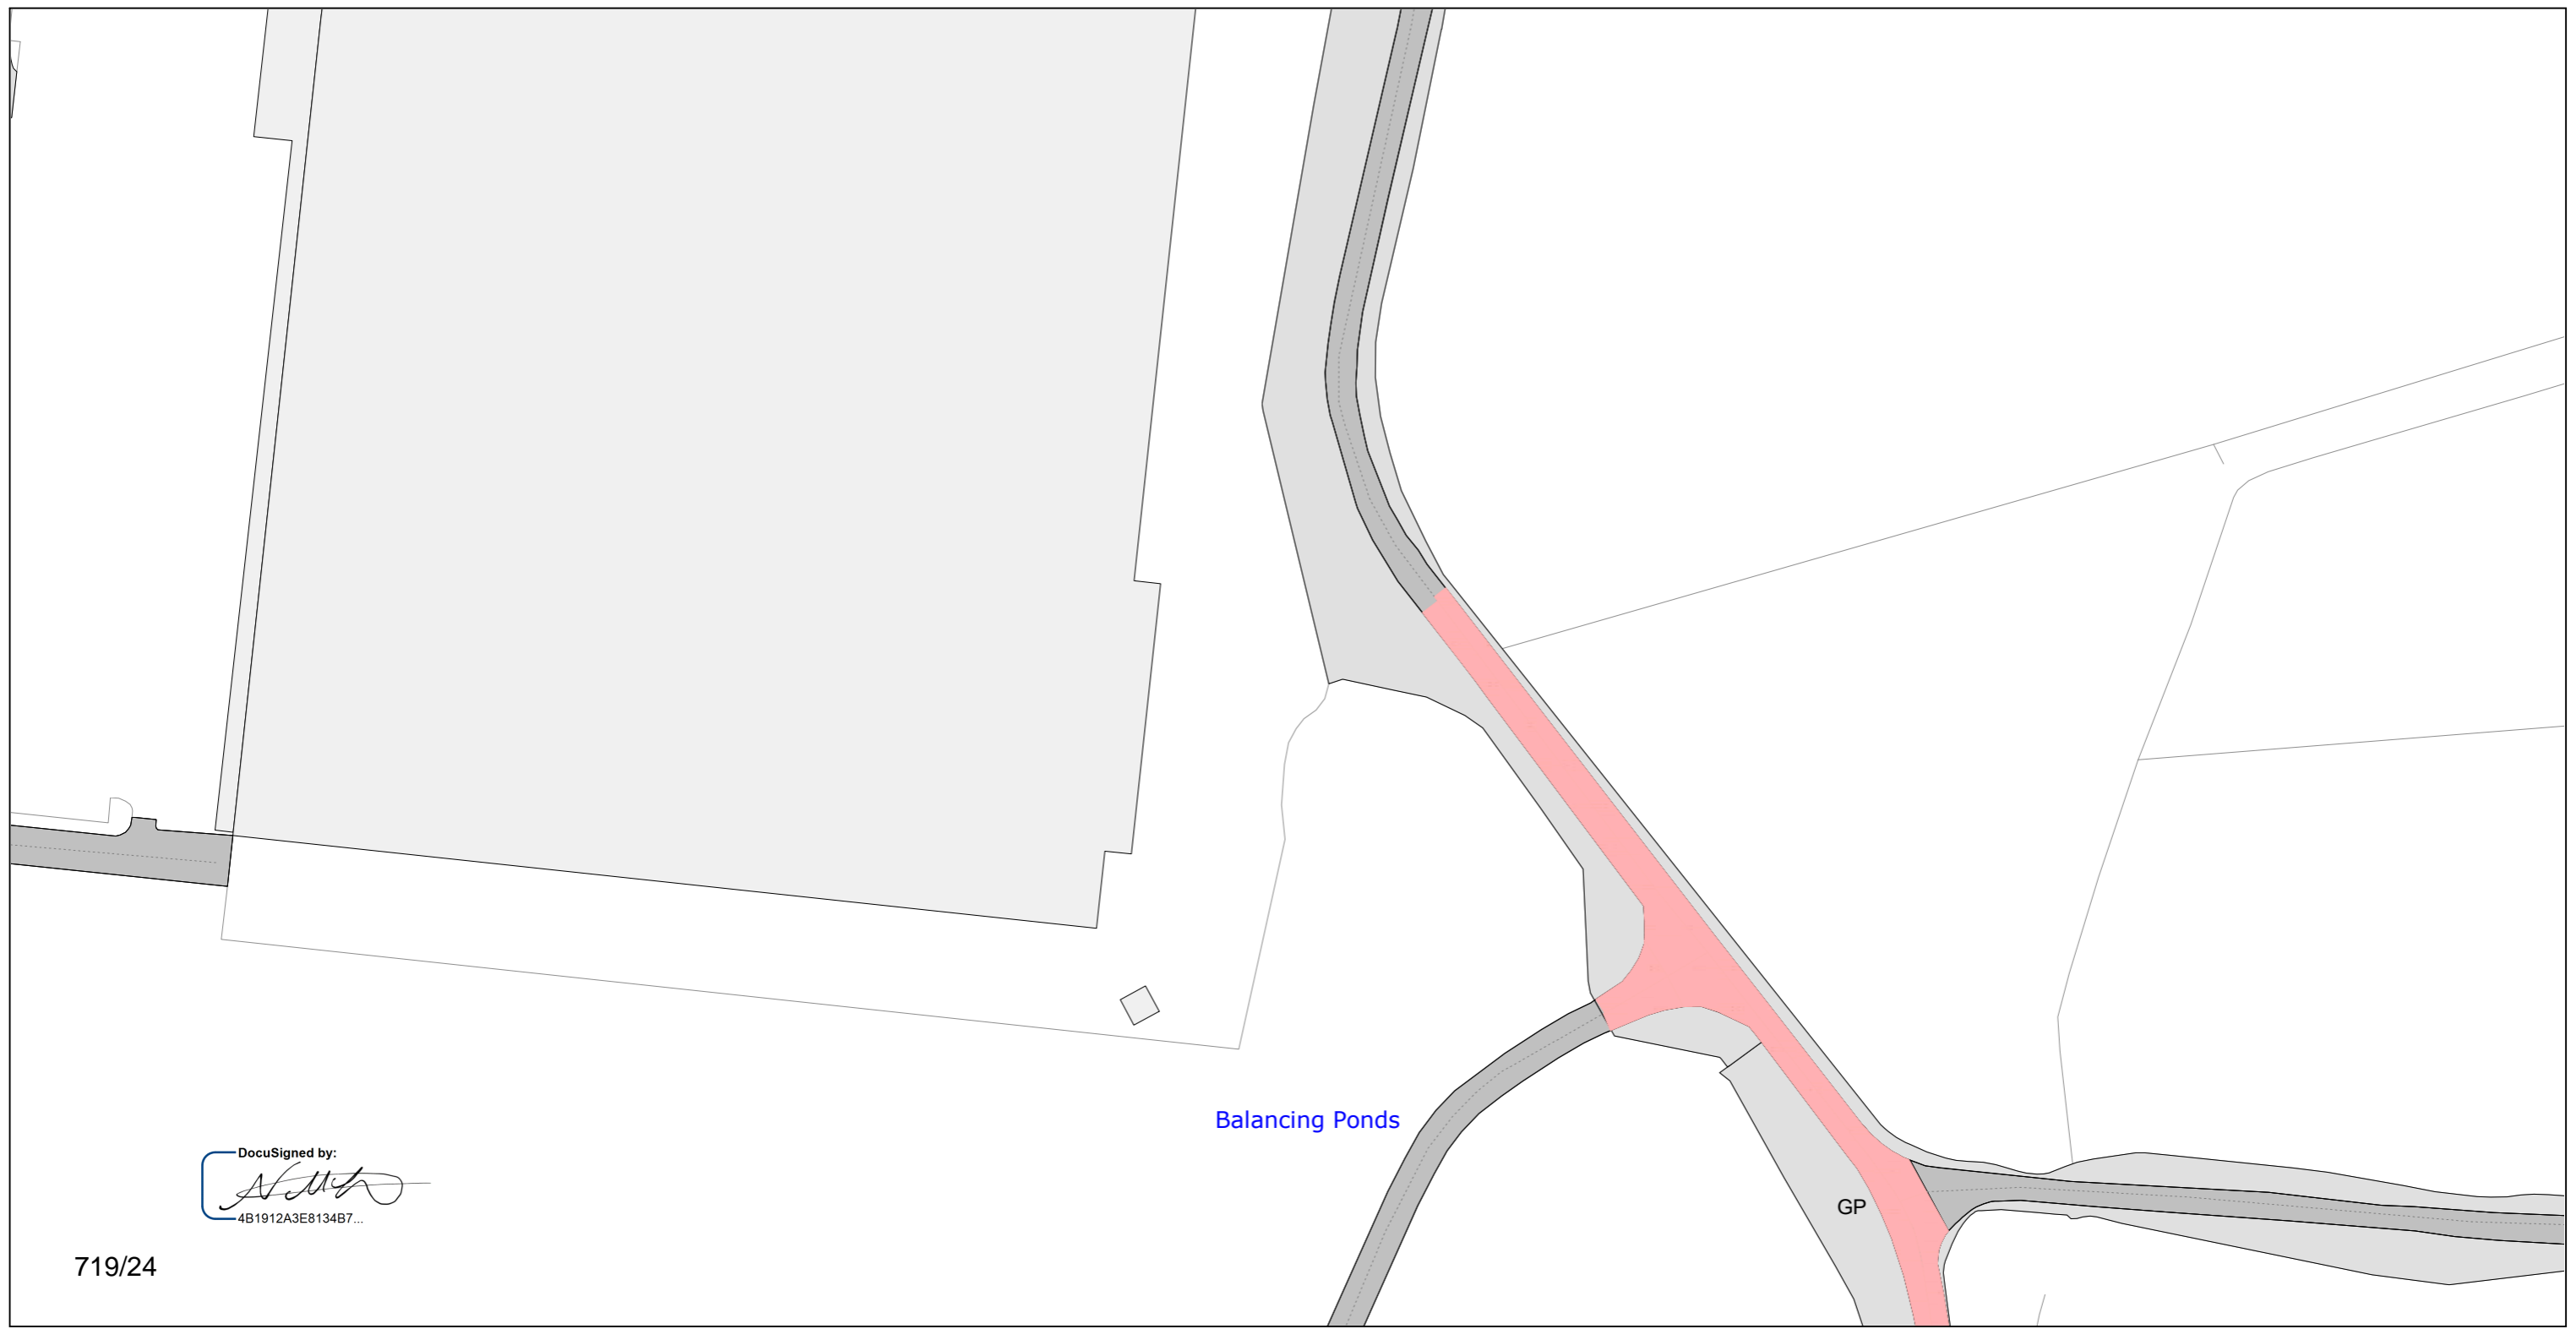



DocuSigned by:

 4B1912A3E8134B7...

719/24

Reproduced from the Ordnance Survey map with the permission of Ordnance Survey on behalf of the Controller of Her Majesty's Stationery Office (C) Crown Copyright. Unauthorised reproduction infringes Crown Copyright and may lead to prosecution or civil proceedings. Warwickshire County Council, 100019520, 2017.

 <p>Communities Group Warwickshire County Council P.O. Box 9 Shire Hall Warwick CV34 4RR</p>	<p>Title:</p> <p>Consolidated Road Traffic Regulation Orders</p>		<p>Area</p>	<p>Date 08/09/2022</p>
	<p>PROPOSED</p>		<p>Area code DP78</p>	<p>Revision No. 0</p>
				<p>Scale 1 : 1250</p>





DocuSigned by:

 4B1912A3E8134B7...

719/24

Reproduced from the Ordnance Survey map with the permission of Ordnance Survey on behalf of the Controller of Her Majesty's Stationery Office (C) Crown Copyright. Unauthorised reproduction infringes Crown Copyright and may lead to prosecution or civil proceedings. Warwickshire County Council, 100019520, 2017.

 <p>Communities Group Warwickshire County Council P.O. Box 9 Shire Hall Warwick CV34 4RR</p>	<p>Title:</p> <p>Consolidated Road Traffic Regulation Orders</p>		<p>Area</p>	<p>Date 08/09/2022</p>
	<p>PROPOSED</p>		<p>Area code DQ78</p>	<p>Revision No. 0</p>
				<p>Scale 1 : 1250</p>