
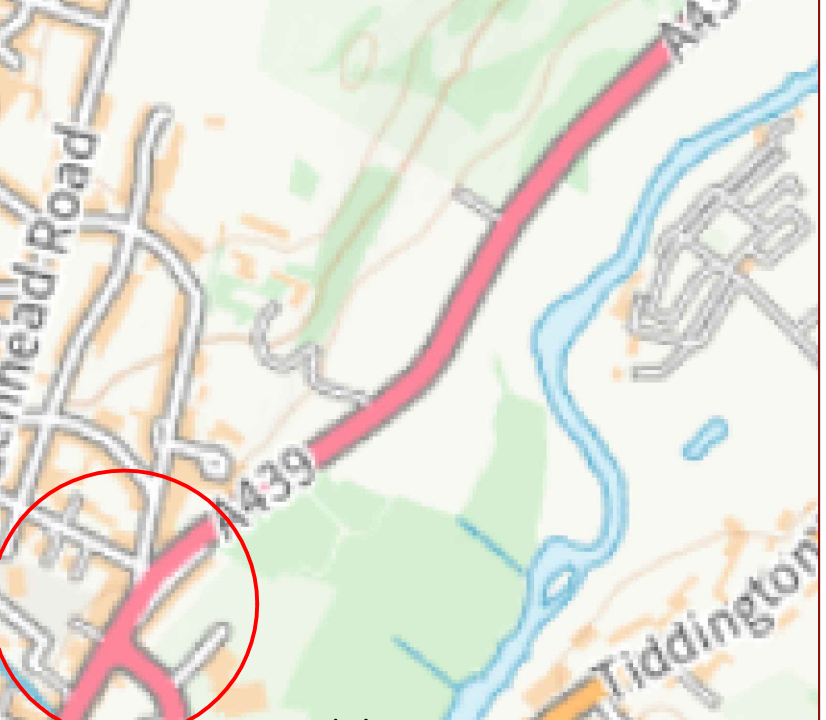


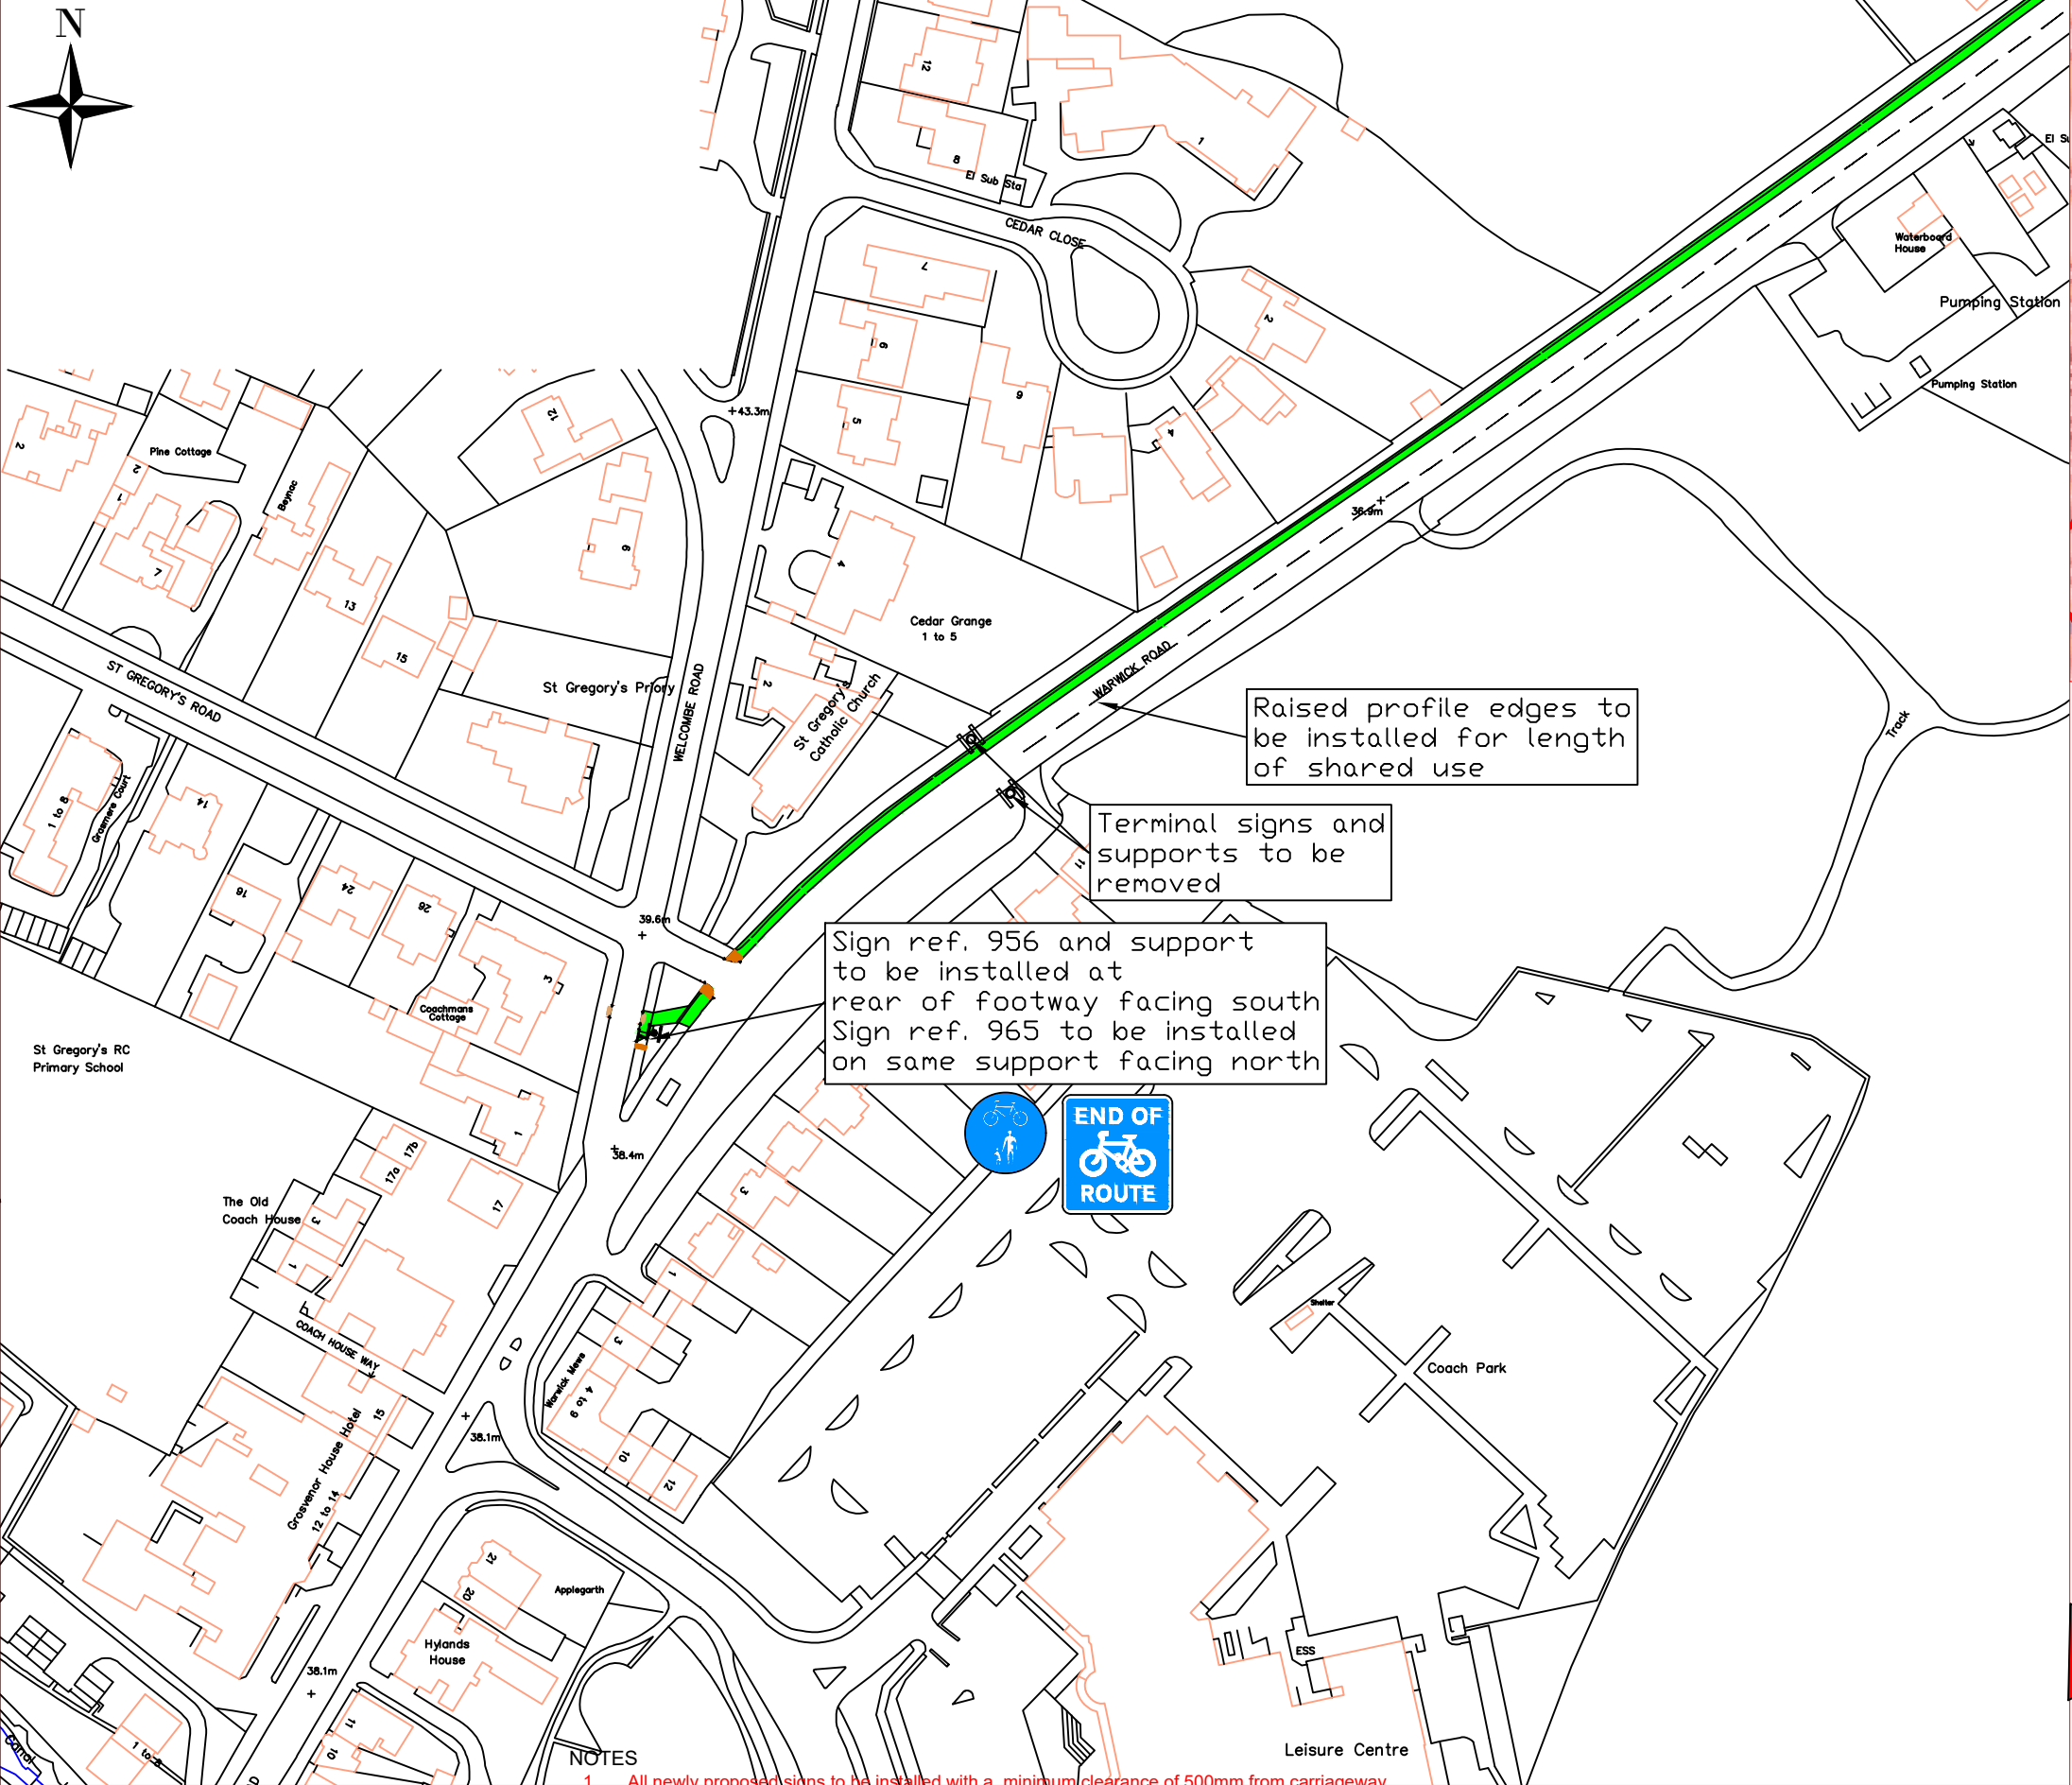

Key

Shared use facility
Minimum width
of 3 metres

Speed limit terminal
signage to be
removed

Signage refs. 956
& 965 and supports
to be installed

Existing 30mph speed
limit to be extended
approx. 640 metres

HB2 transition
with BN kerb.

Warwickshire
County Council
**TRANSPORT
AND ECONOMY**

Traffic & Road Safety
Communities,
Shire Hall Post Room
Warwick, CV34 4SP
Tel : 01926 410410

1. All newly proposed signs to be installed with a minimum clearance of 500mm from carriageway

2. All over hanging vegetation obscuring the visibility of the signs to be cut back and removed from site

3. Hatching to be replaced with centre lining for scheme extents unless stated otherwise

4. Minimum running lane width of between 3.2 metres and 3.5 metres

5. All gulleys to be relocated to edge of carriageway

H:\RSEngineering\Casualty Reduction Schemes 2022 Onwards\A439 DFT BID\A439.dwg

Based on Ordnance Survey mapping with the permission of the Controller of HMSO

© Crown Copyright and database right 2018. Ordnance Survey 100019520.

All rights reserved.

Unauthorised reproduction infringes copyright and may lead to prosecution or civil proceedings.

Warwickshire County Council.

REV	DATE	BY	CHK	AMENDMENT
-	--/--	-	-	-
-	--/--	-	-	-
-	--/--	-	-	-
-	--/--	-	-	-
-	--/--	-	-	-

Drawing title

**A439 WARWICK ROAD
GYRATORY**

STRATFORD-UPON-AVON

Project title

A439 DFT

Drawn by

RO'C

Date

12/02/2024

Scale


NTS @ A3_L

Drawing number


TR11430 - 01

Checked by

MAL

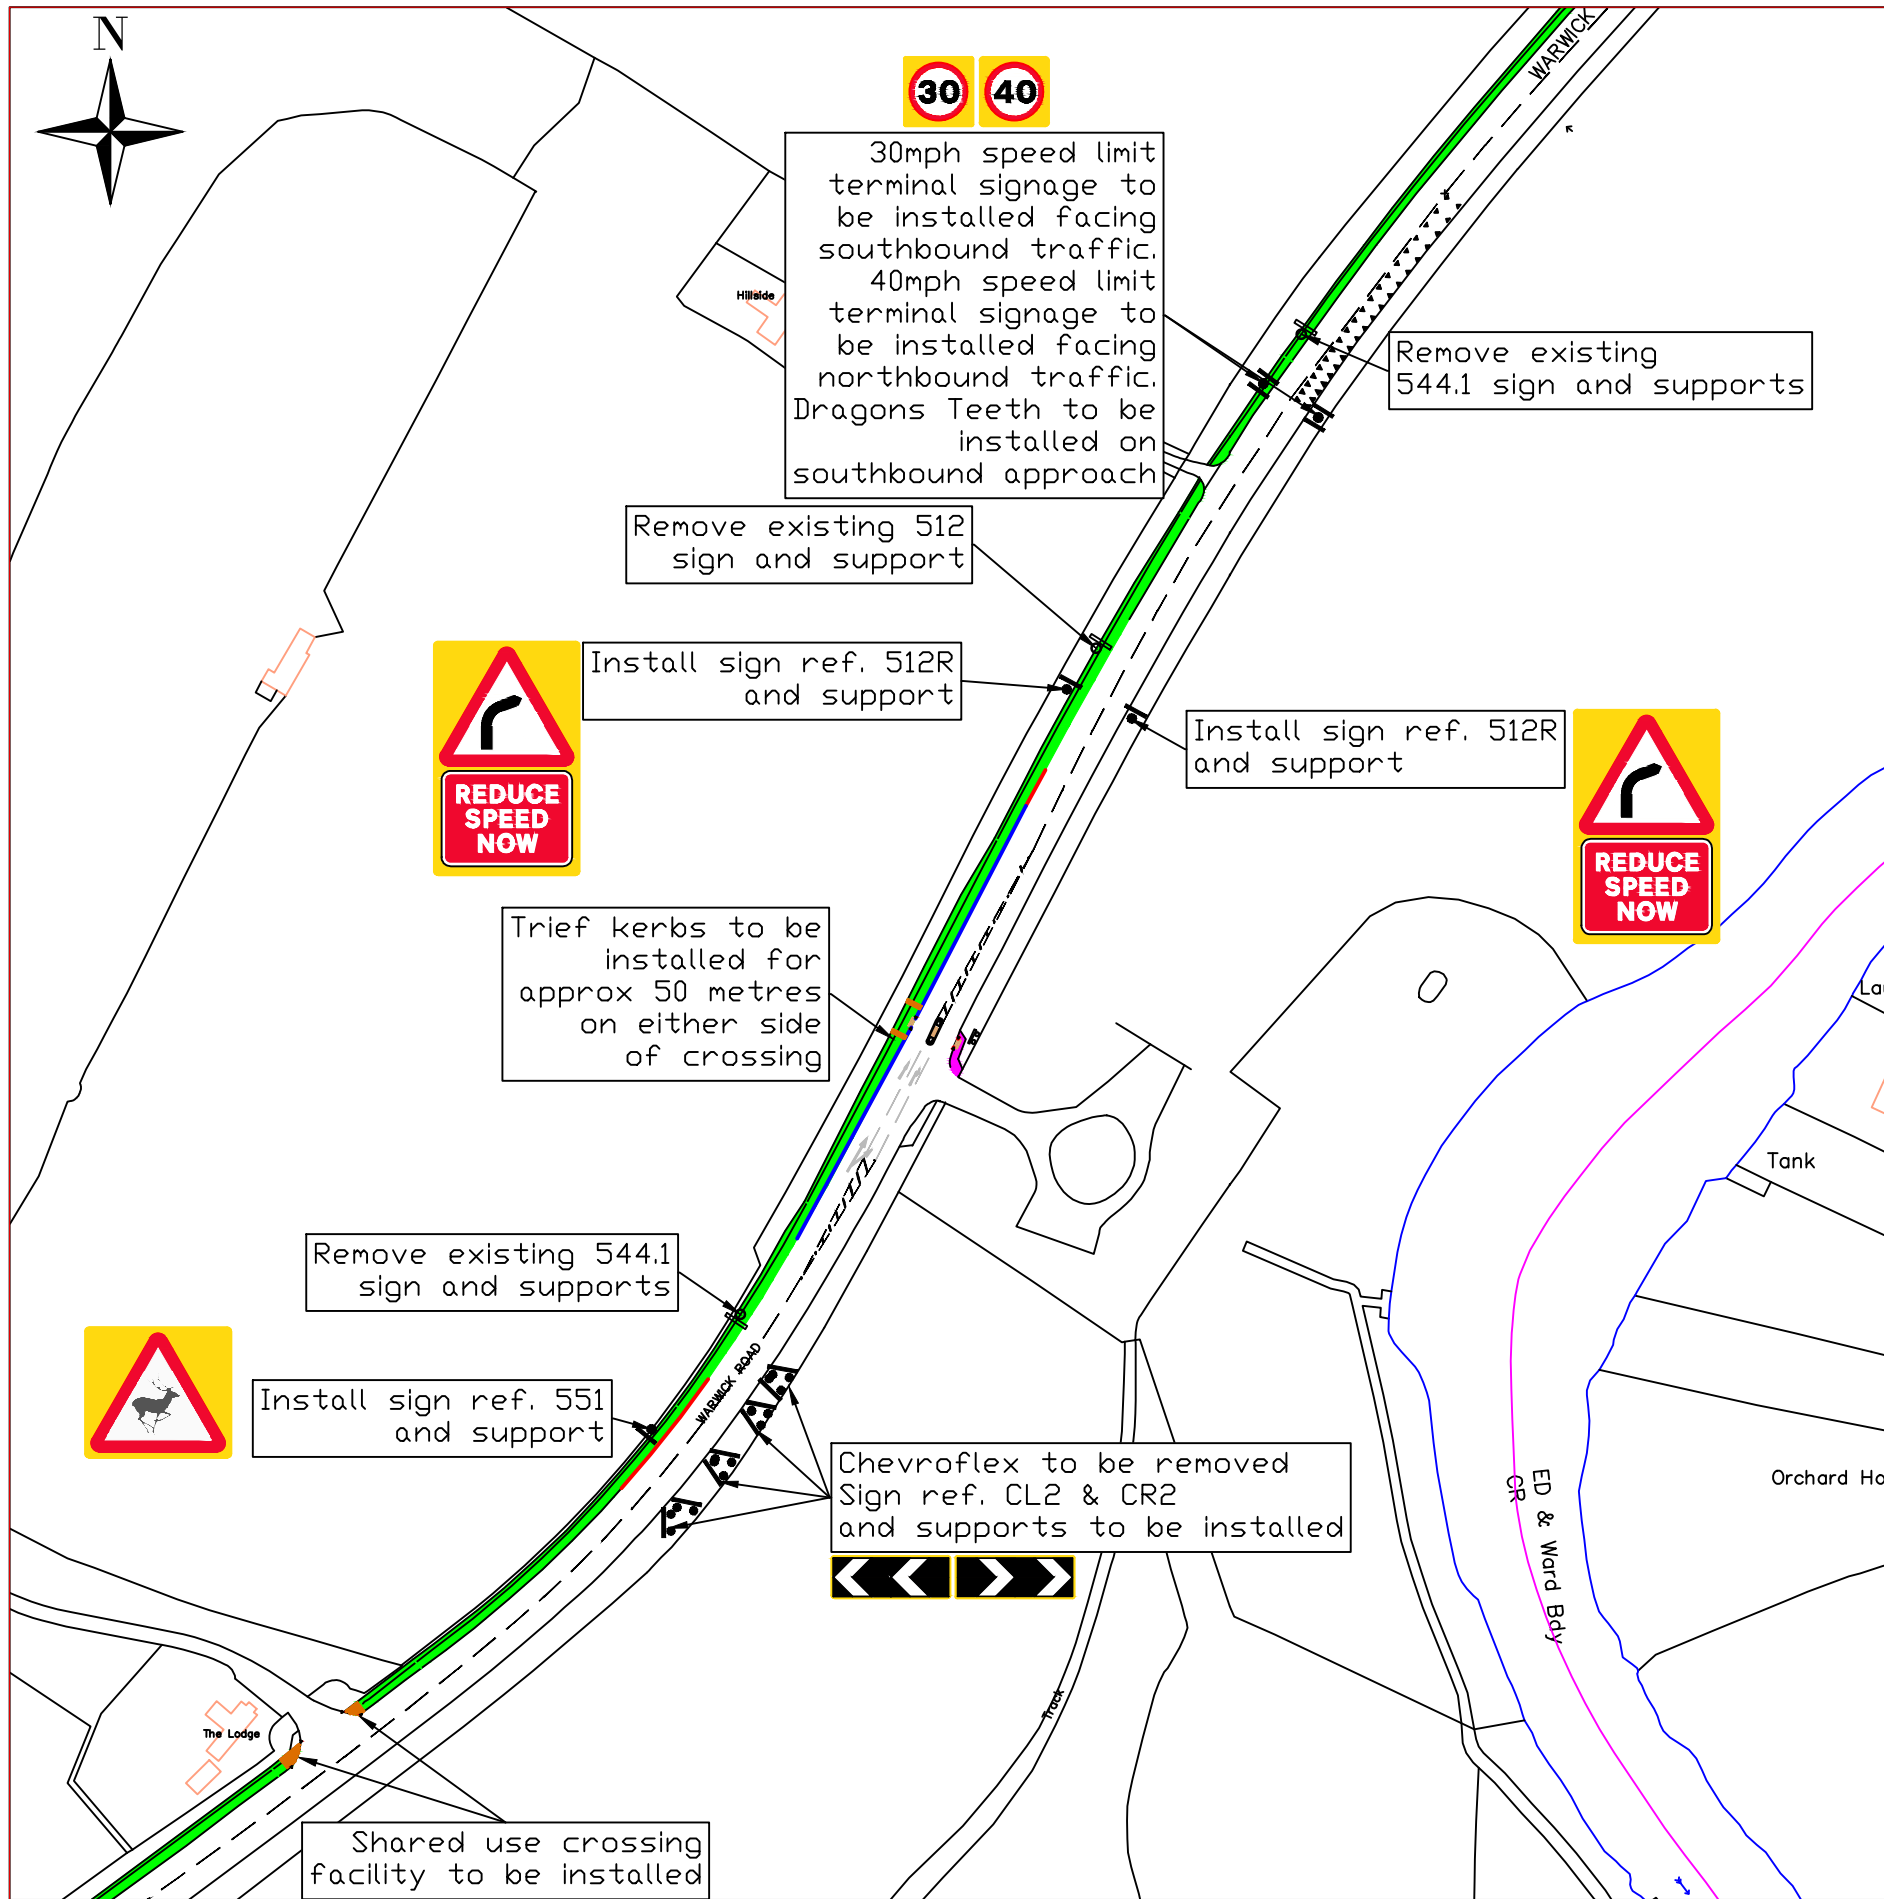

Key

 

Shared use facility
Minimum width of 3 metres.
To become 3.5 metres from
terminal signage



Chevroflex to be removed
and Chevron signage and
supports to be installed





Speed limit terminal signage



Signage to be removed



Trief kerbs to be
installed for 50 metres
either side of
crossing point

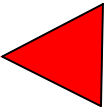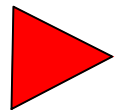

HB2 transition with
BN kerb.



Warwickshire
County Council

**TRANSPORT
AND ECONOMY**

www.warwickshire.gov.uk
<mailto:communities@warwickshire.gov.uk>

Traffic & Road Safety

Communities,
Shire Hall Post Room
Warwick, CV34 4SP
Tel : 01926 410410

NOTES


- All newly proposed signs to be installed with a minimum clearance of 500mm from carriageway
- All over hanging vegetation obscuring the visibility of the signs to be cut back and removed from site
- Hatching to be replaced with centre lining for scheme extents unless stated otherwise
- Minimum running lane width of between 3.2 metres and 3.5 metres
- All gulleys to be relocated to edge of carriageway

H:\RSEngineering\Casualty Reduction Schemes 2022 Onwards\A439 DFT BID\A439.dwg
Based on Ordnance Survey mapping with the permission of the Controller of HMSO
© Crown Copyright and database right 2018. Ordnance Survey 100019520.
All rights reserved.
Unauthorised reproduction infringes copyright and may lead to prosecution or civil proceedings.
Warwickshire County Council.



REV	DATE	BY	CHK	AMENDMENT
-	--/--	-	-	-
-	--/--	-	-	-
-	--/--	-	-	-
-	--/--	-	-	-
-	--/--	-	-	-


Drawing title
A439 WARWICK ROAD FISHERMAN'S CAR PARK
STRATFORD-UPON-AVON
Project title
A439 DFT

Drawn by	RO'C	Checked by	MAL
Date	12/02/2024	Scale	NTS @ A3_L
Drawing number	TR11430 - 02		



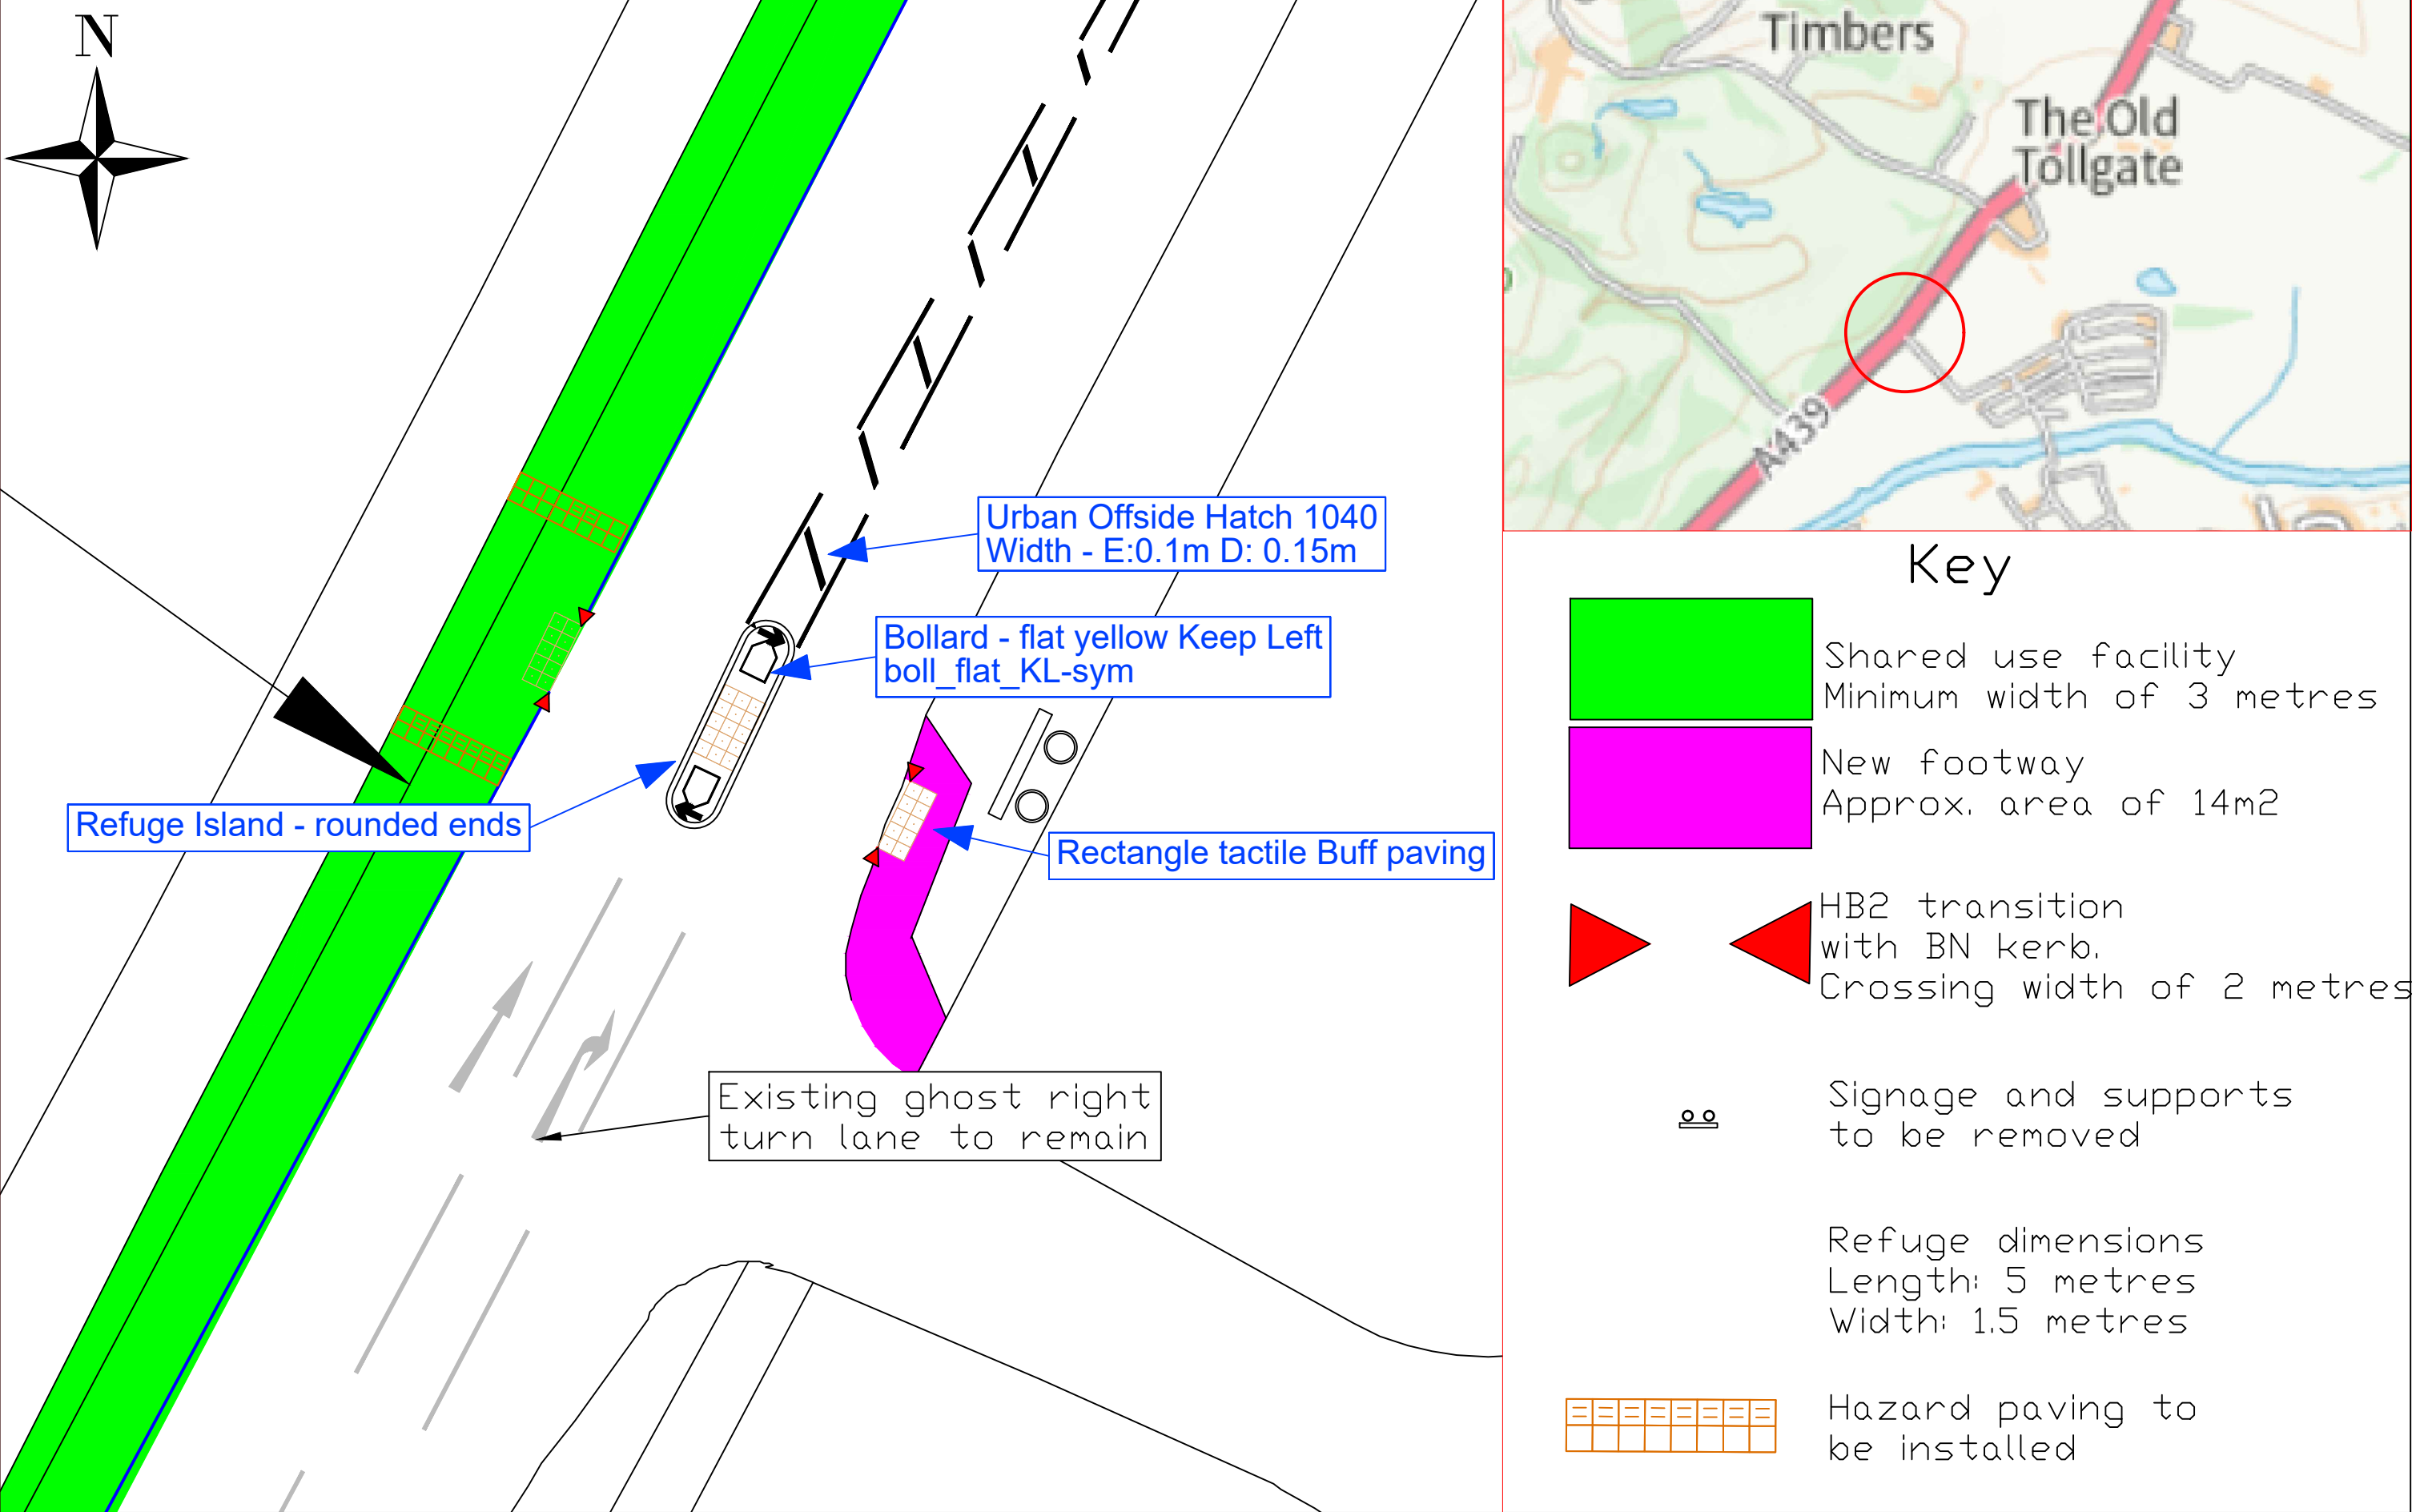




Key

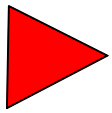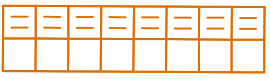-  Shared use facility
Minimum width of 3 metres
-  New footway
Approx. area of 14m²
-   HB2 transition
with BN kerb.
Crossing width of 2 metres
-  Signage and supports
to be removed
- Refuge dimensions
Length: 5 metres
Width: 1.5 metres
-  Hazard paving to
be installed




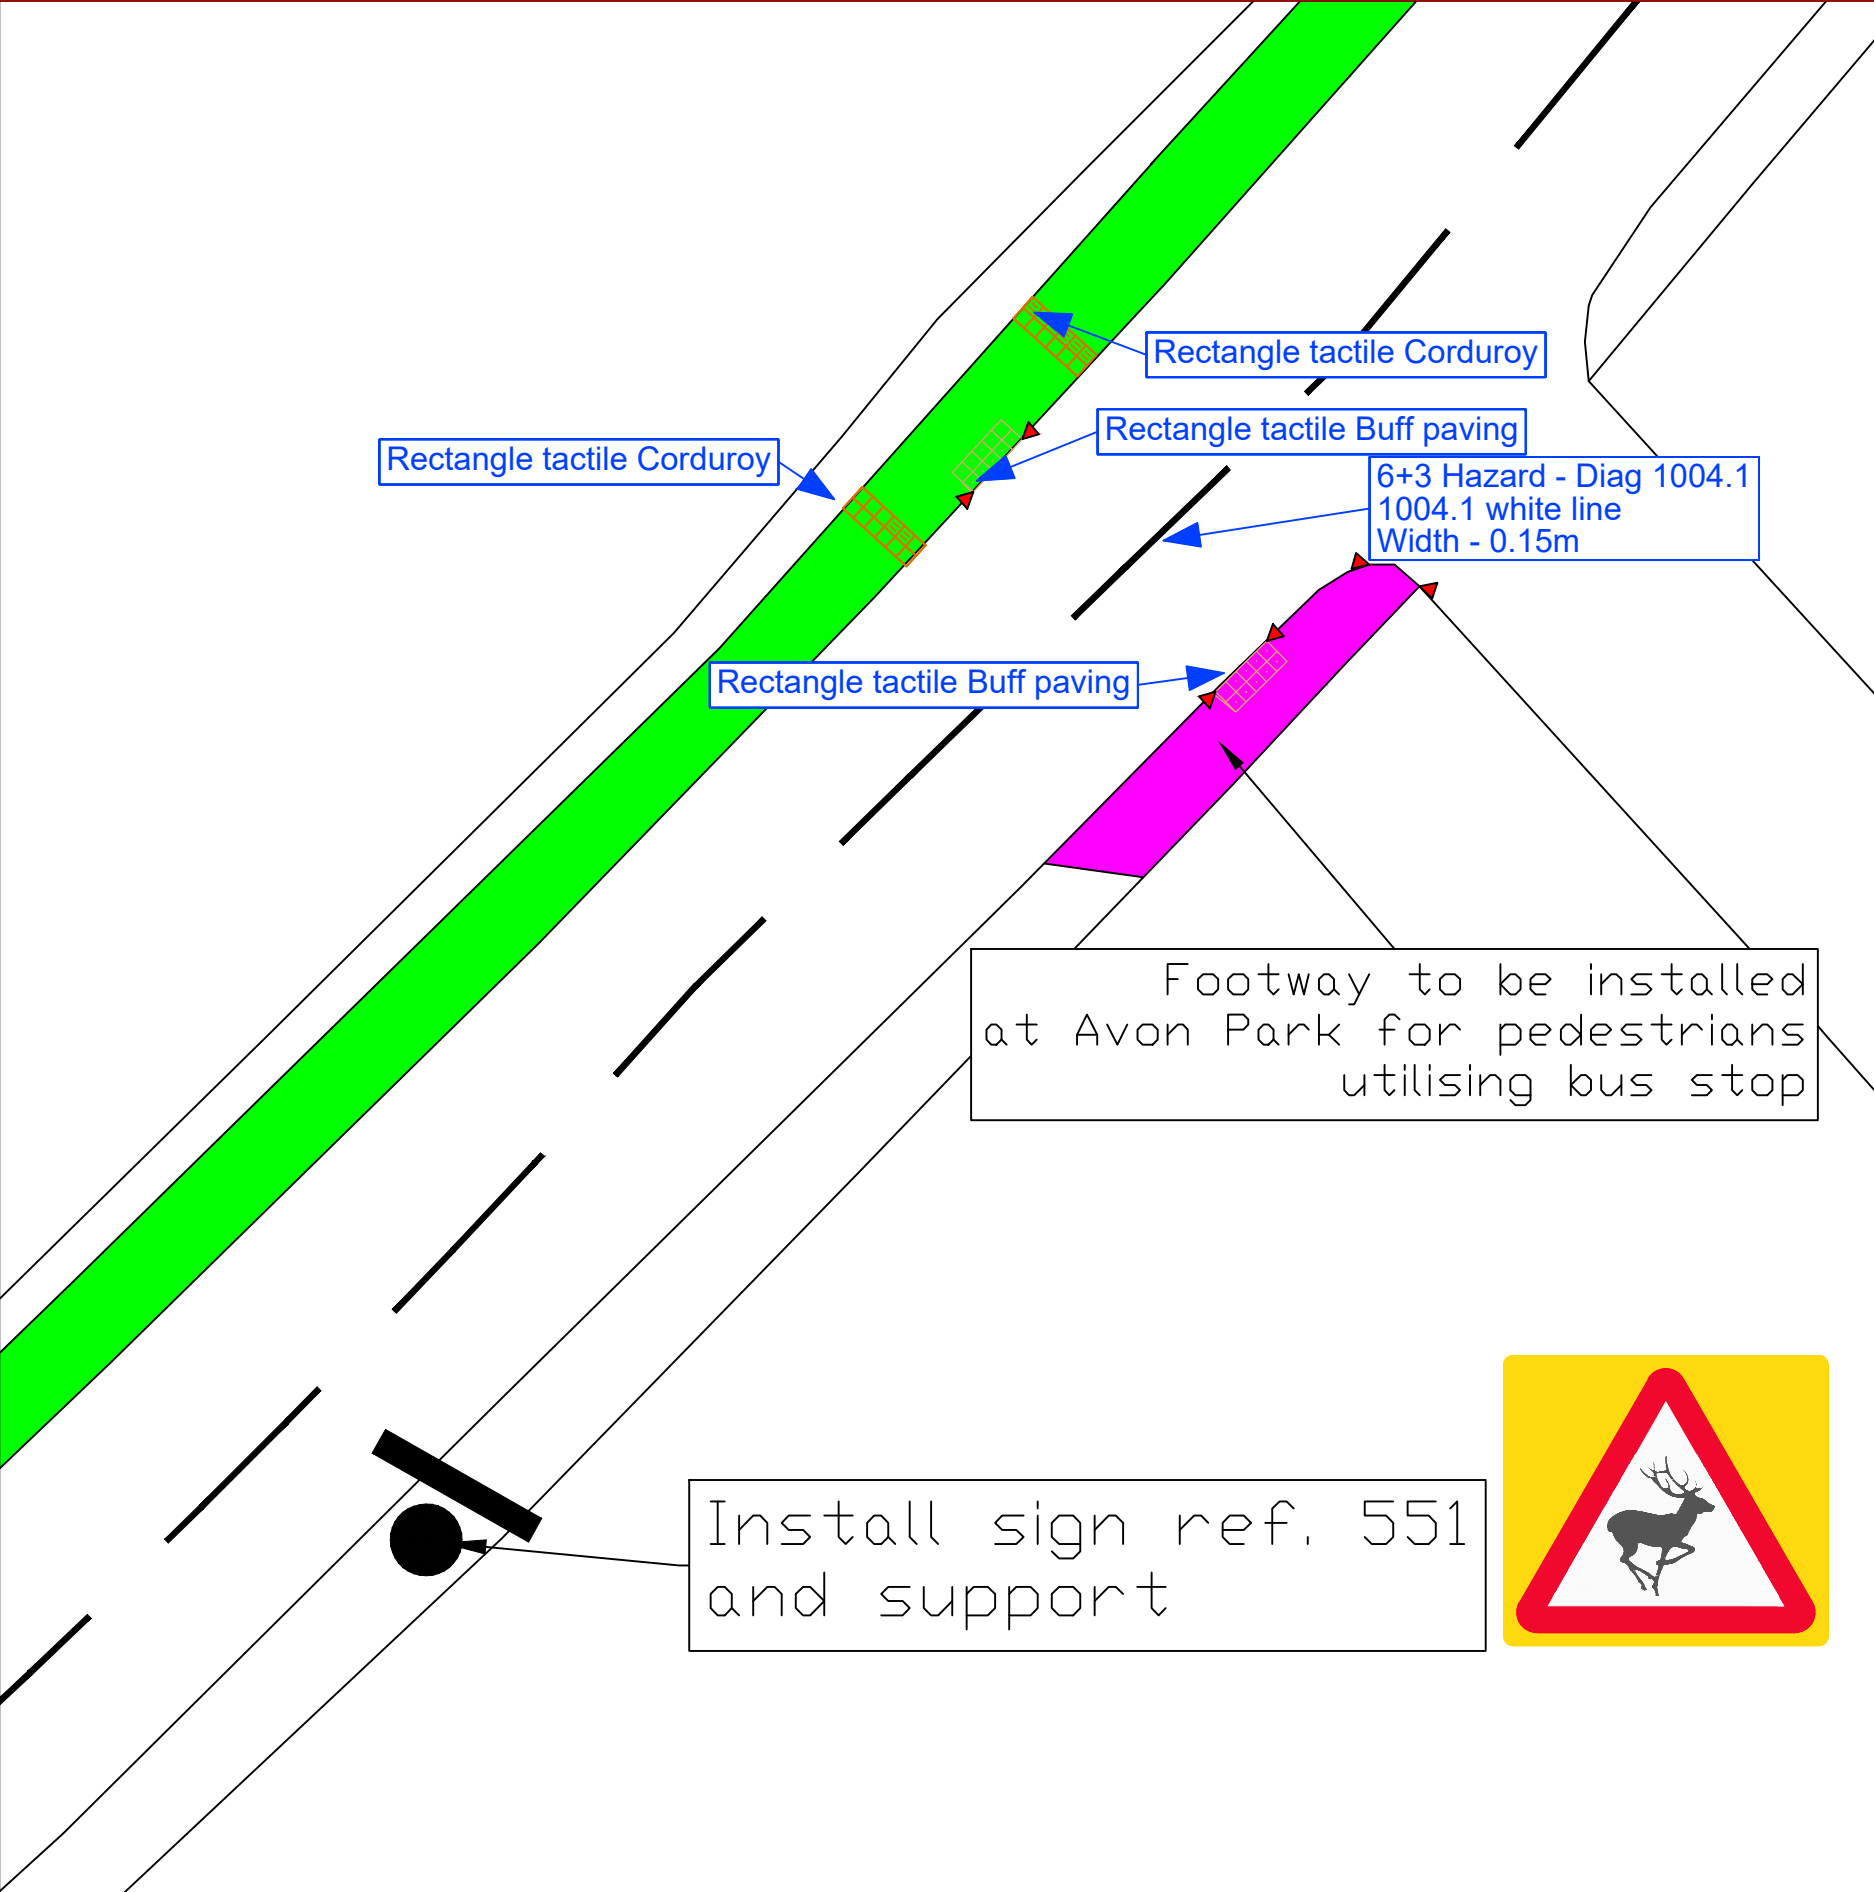


Key

 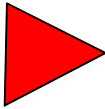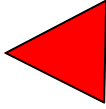-  Shared use facility
Minimum width of 2.5 metres
-  New footway
Approx. area of 26m²
-   HB2 transition with BN kerb.
Crossing width of 2 metres
-  Hazard paving to be installed

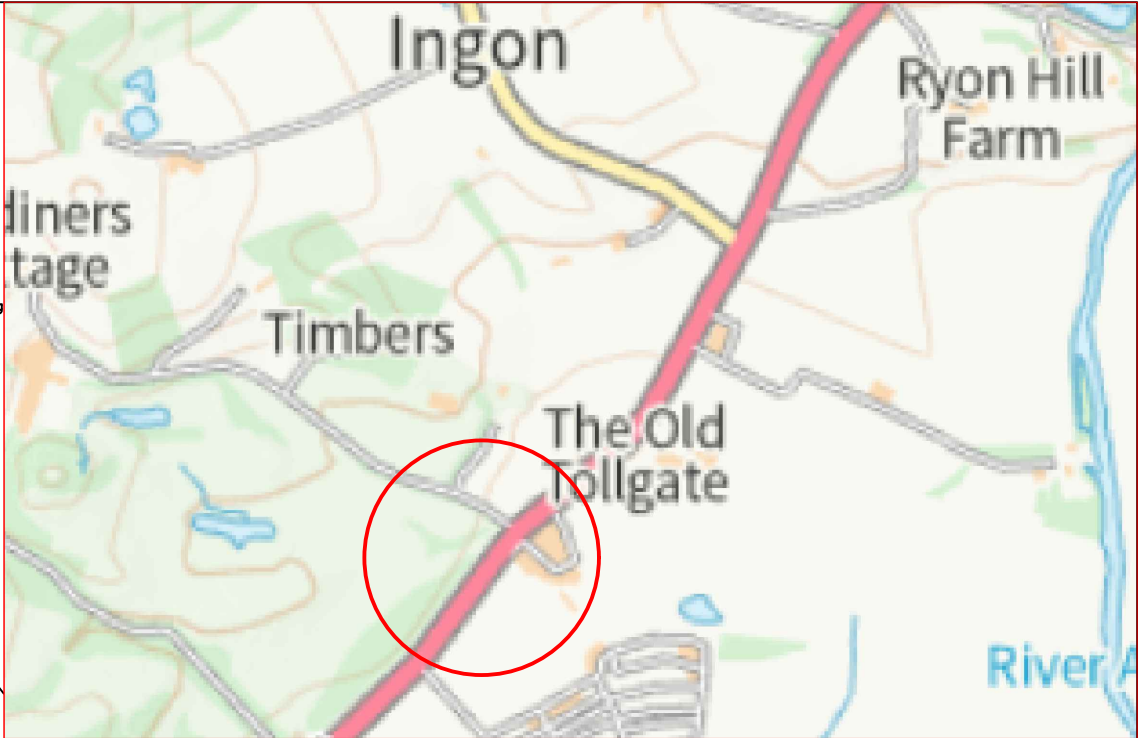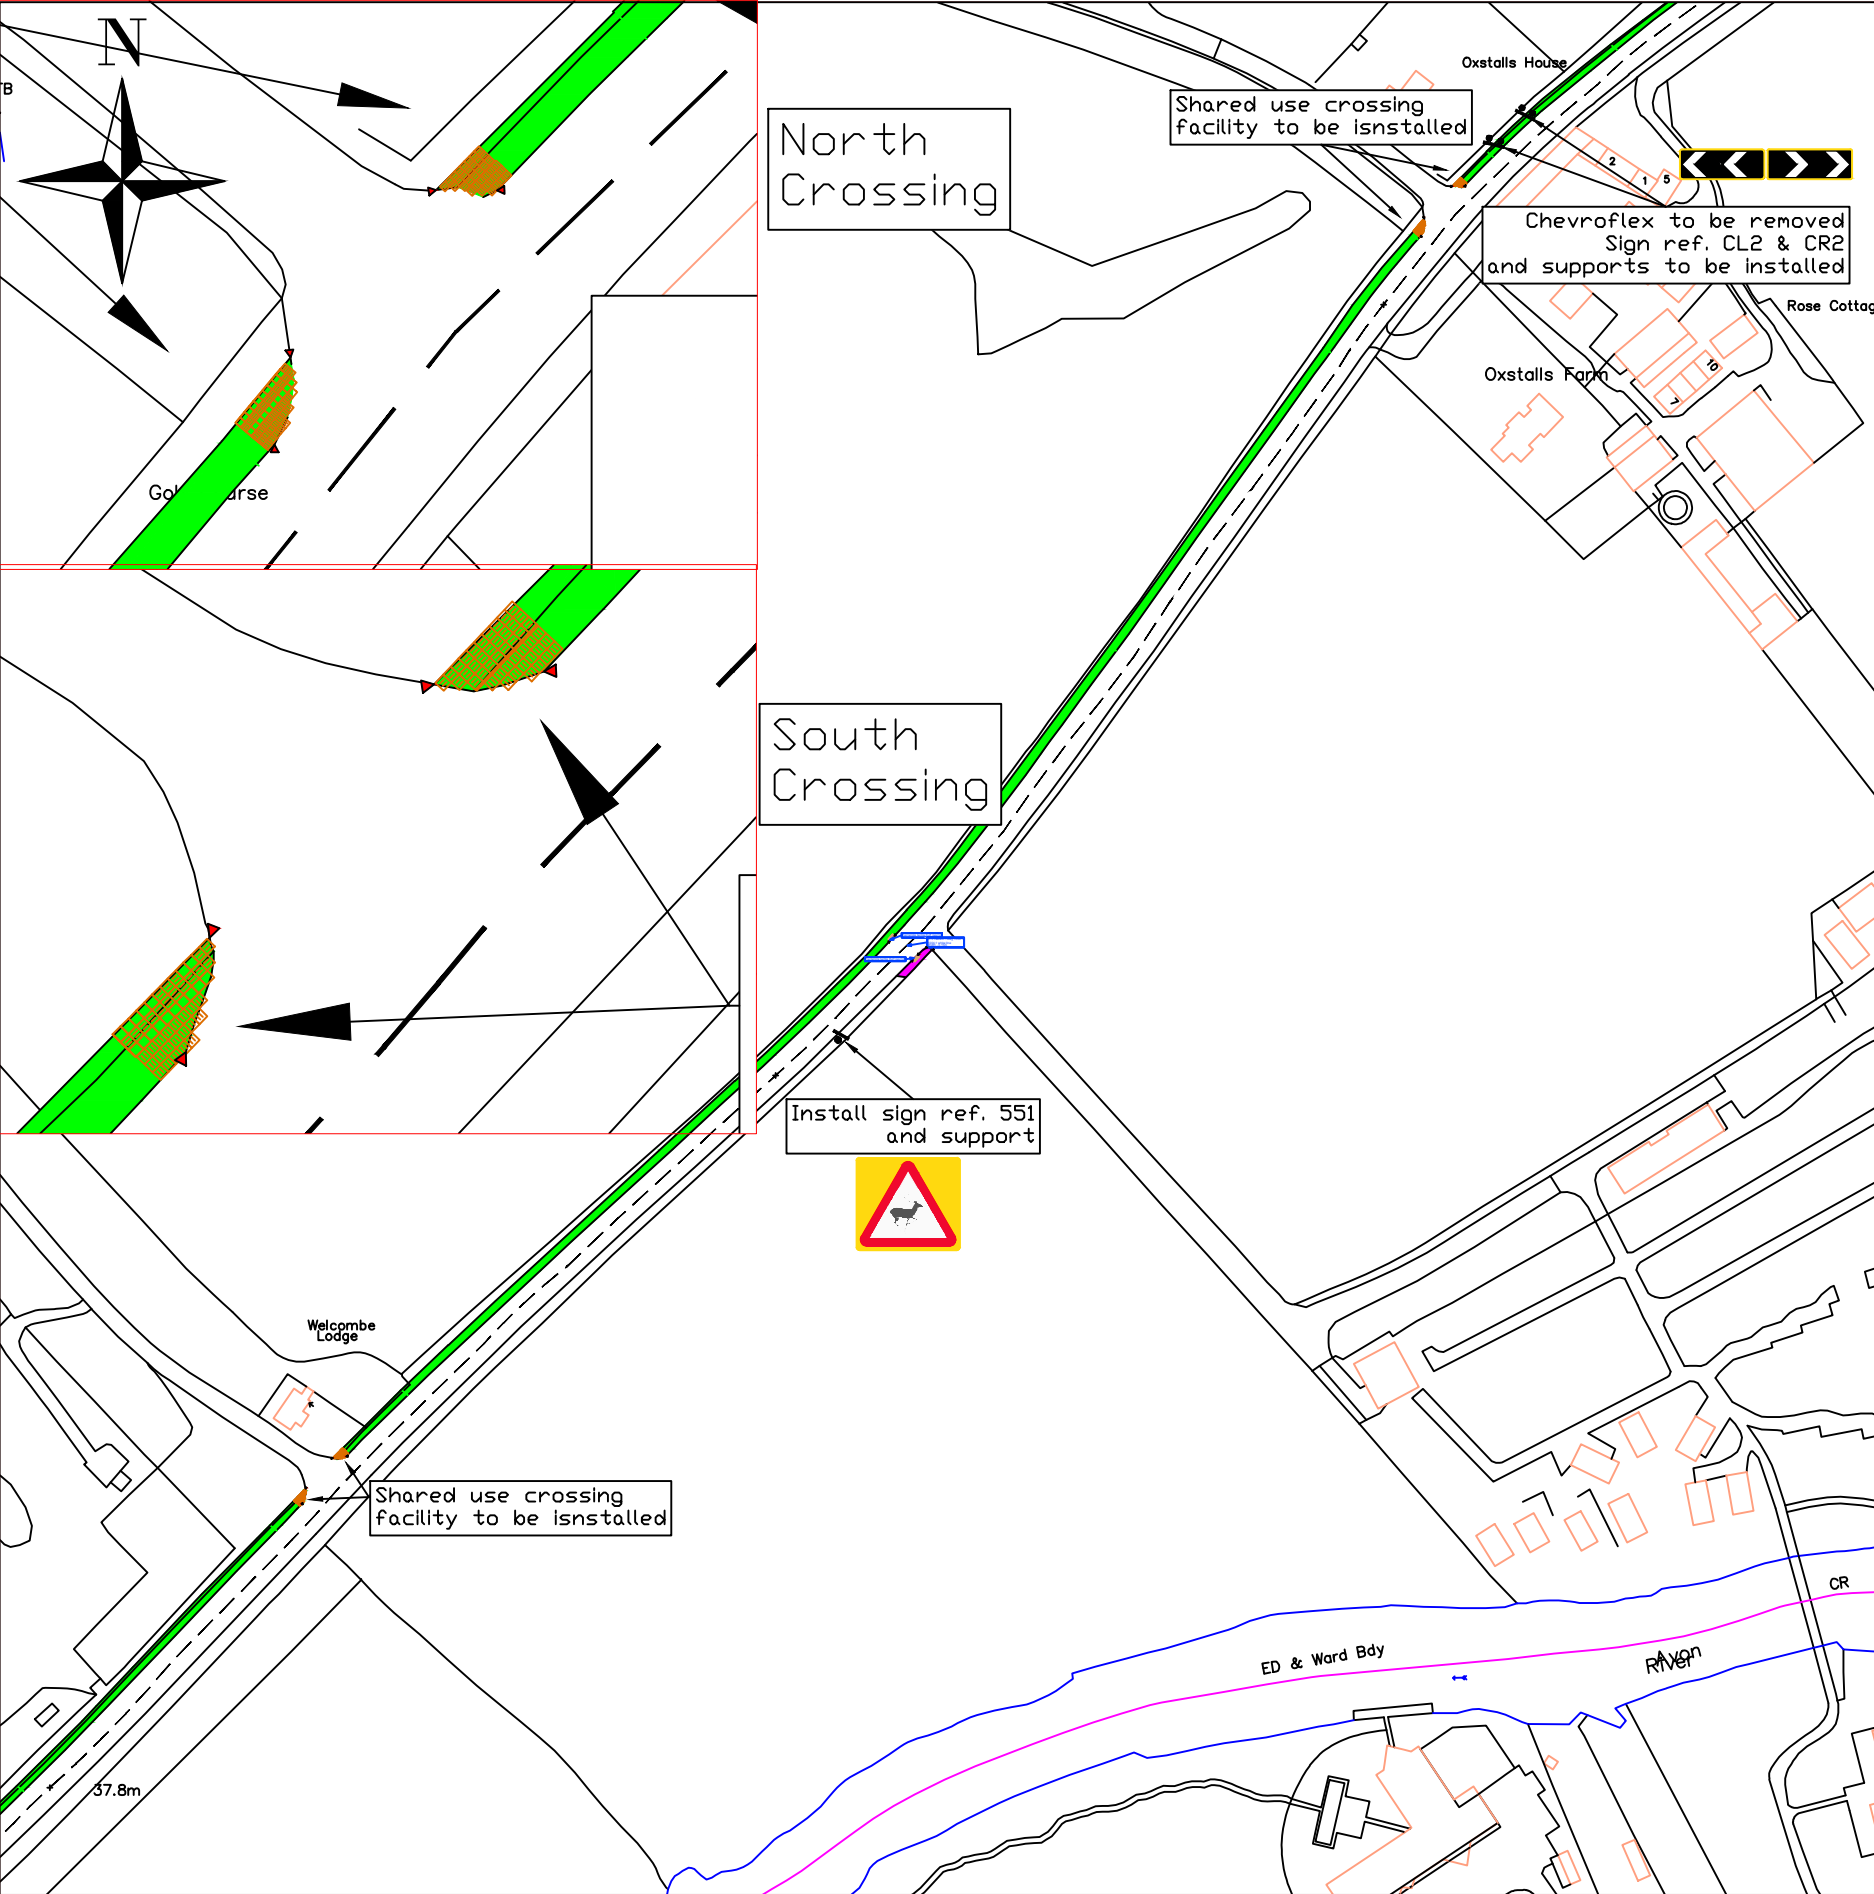

Key

  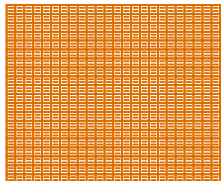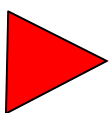-  Shared use facility
Minimum width of 3.5 metres
-  New footway
Approx. area of 25m2
-  Signage to be installed
-  Chevreflex to be removed
Chevron signage to be installed
-  Tactile hazard warning paving to be installed
-  HB2 transition with BN kerk.



Warwickshire County Council
TRANSPORT AND ECONOMY

www.warwickshire.gov.uk
<mailto:communities@warwickshire.gov.uk>

Traffic & Road Safety
Communities,
Shire Hall Post Room
Warwick, CV34 4SP
Tel : 01926 410410

NOTES

- All newly proposed signs to be installed with a minimum clearance of 500mm from carriageway
- All over hanging vegetation obscuring the visibility of the signs to be cut back and removed from site
- Hatching to be replaced with centre lining for scheme extents unless stated otherwise
- Minimum running lane width of between 3.2 metres and 3.5 metres
- All gulleys to be relocated to edge of carriageway

H:\RSEngineering\Casualty Reduction Schemes 2022 Onwards\A439 DFT BID\A439.dwg
Based on Ordnance Survey mapping with the permission of the Controller of HMSO
© Crown Copyright and database right 2018. Ordnance Survey 100019520.
All rights reserved.
Unauthorised reproduction infringes copyright and may lead to prosecution or civil proceedings.
Warwickshire County Council.

REV	DATE	BY	CHK	AMENDMENT
-	--/--	-	-	-
-	--/--	-	-	-
-	--/--	-	-	-
-	--/--	-	-	-
-	--/--	-	-	-

Drawing title


**A439 WARWICK ROAD
THE WELCOMBE**

STRATFORD-UPON-AVON




Project title


A439 DFT

Drawn by	Checked by
RO'C	MAL
Date	12/02/2024
Scale	NTS @ A3_L
Drawing number	TR11430 - 05


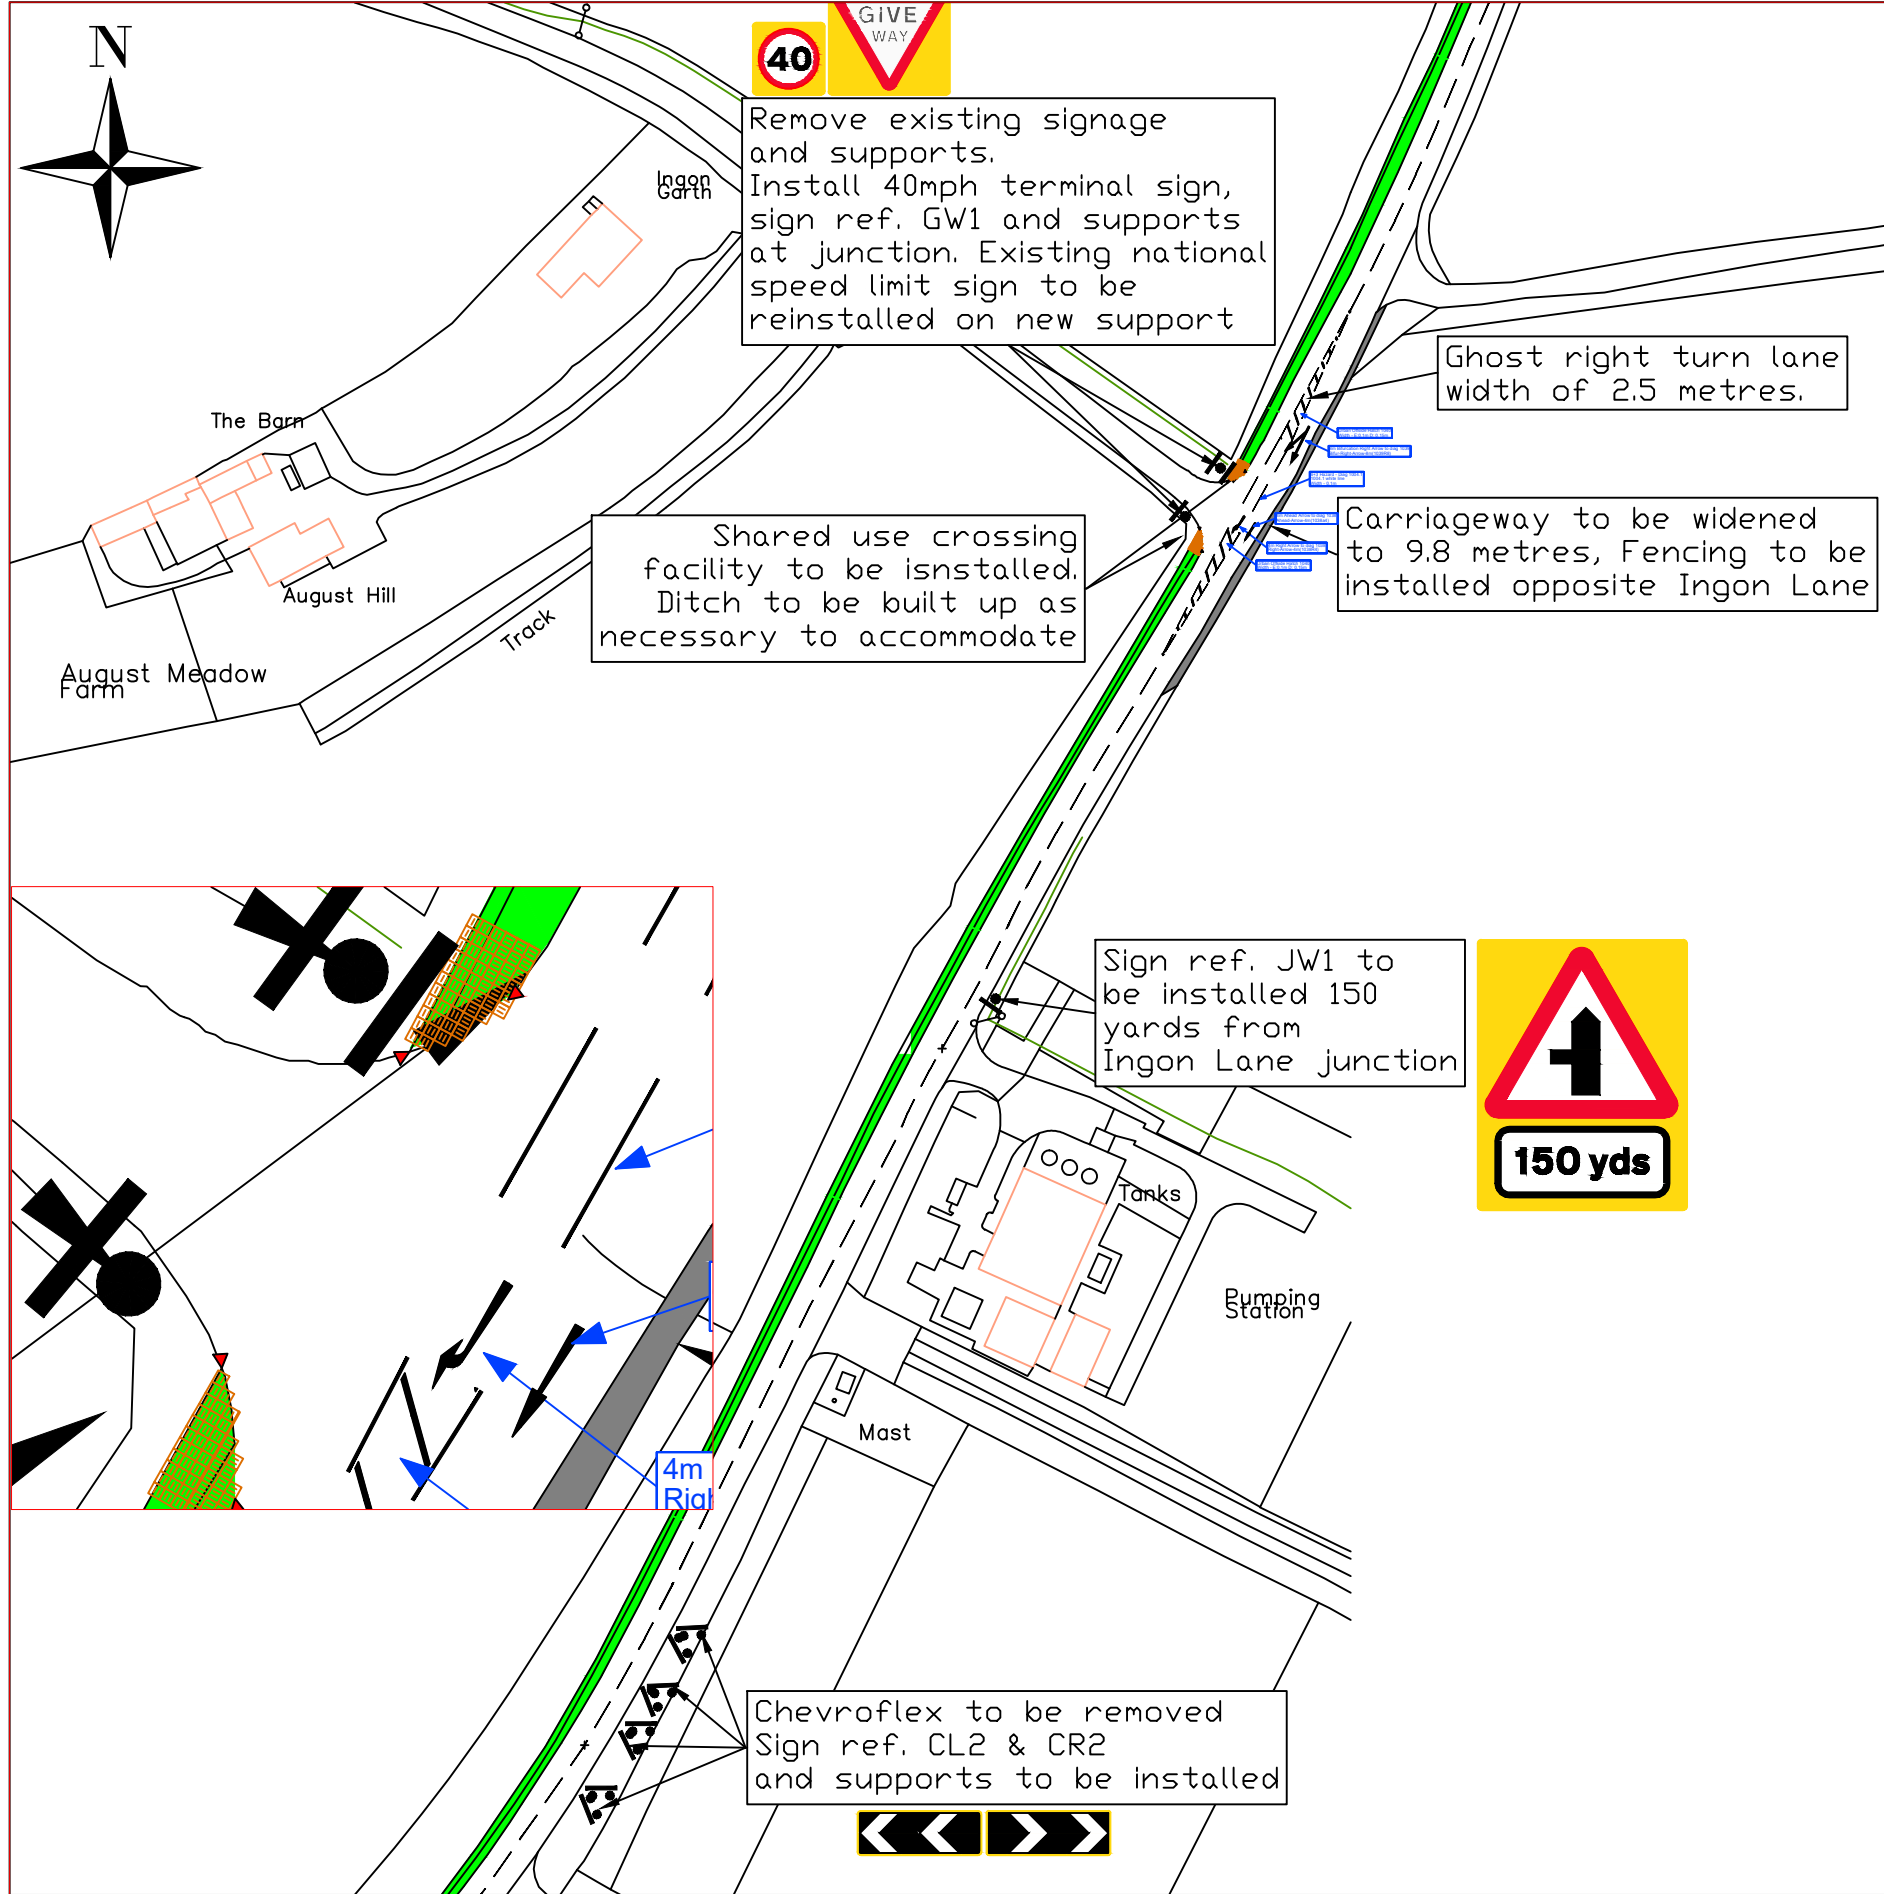




Key

 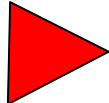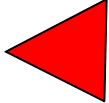-  Shared use facility
Minimum width of 3.5 metres
-  Approx 112m squared of new carriageway to be installed.
Minimum lane width of 3.75m
-  Signage to be installed
-  Existing signage and supports to be removed, new signs and supports to be installed
-  Chevreflex to be removed
Chevron signage to be installed
-   HB2 transition with BN kerk.

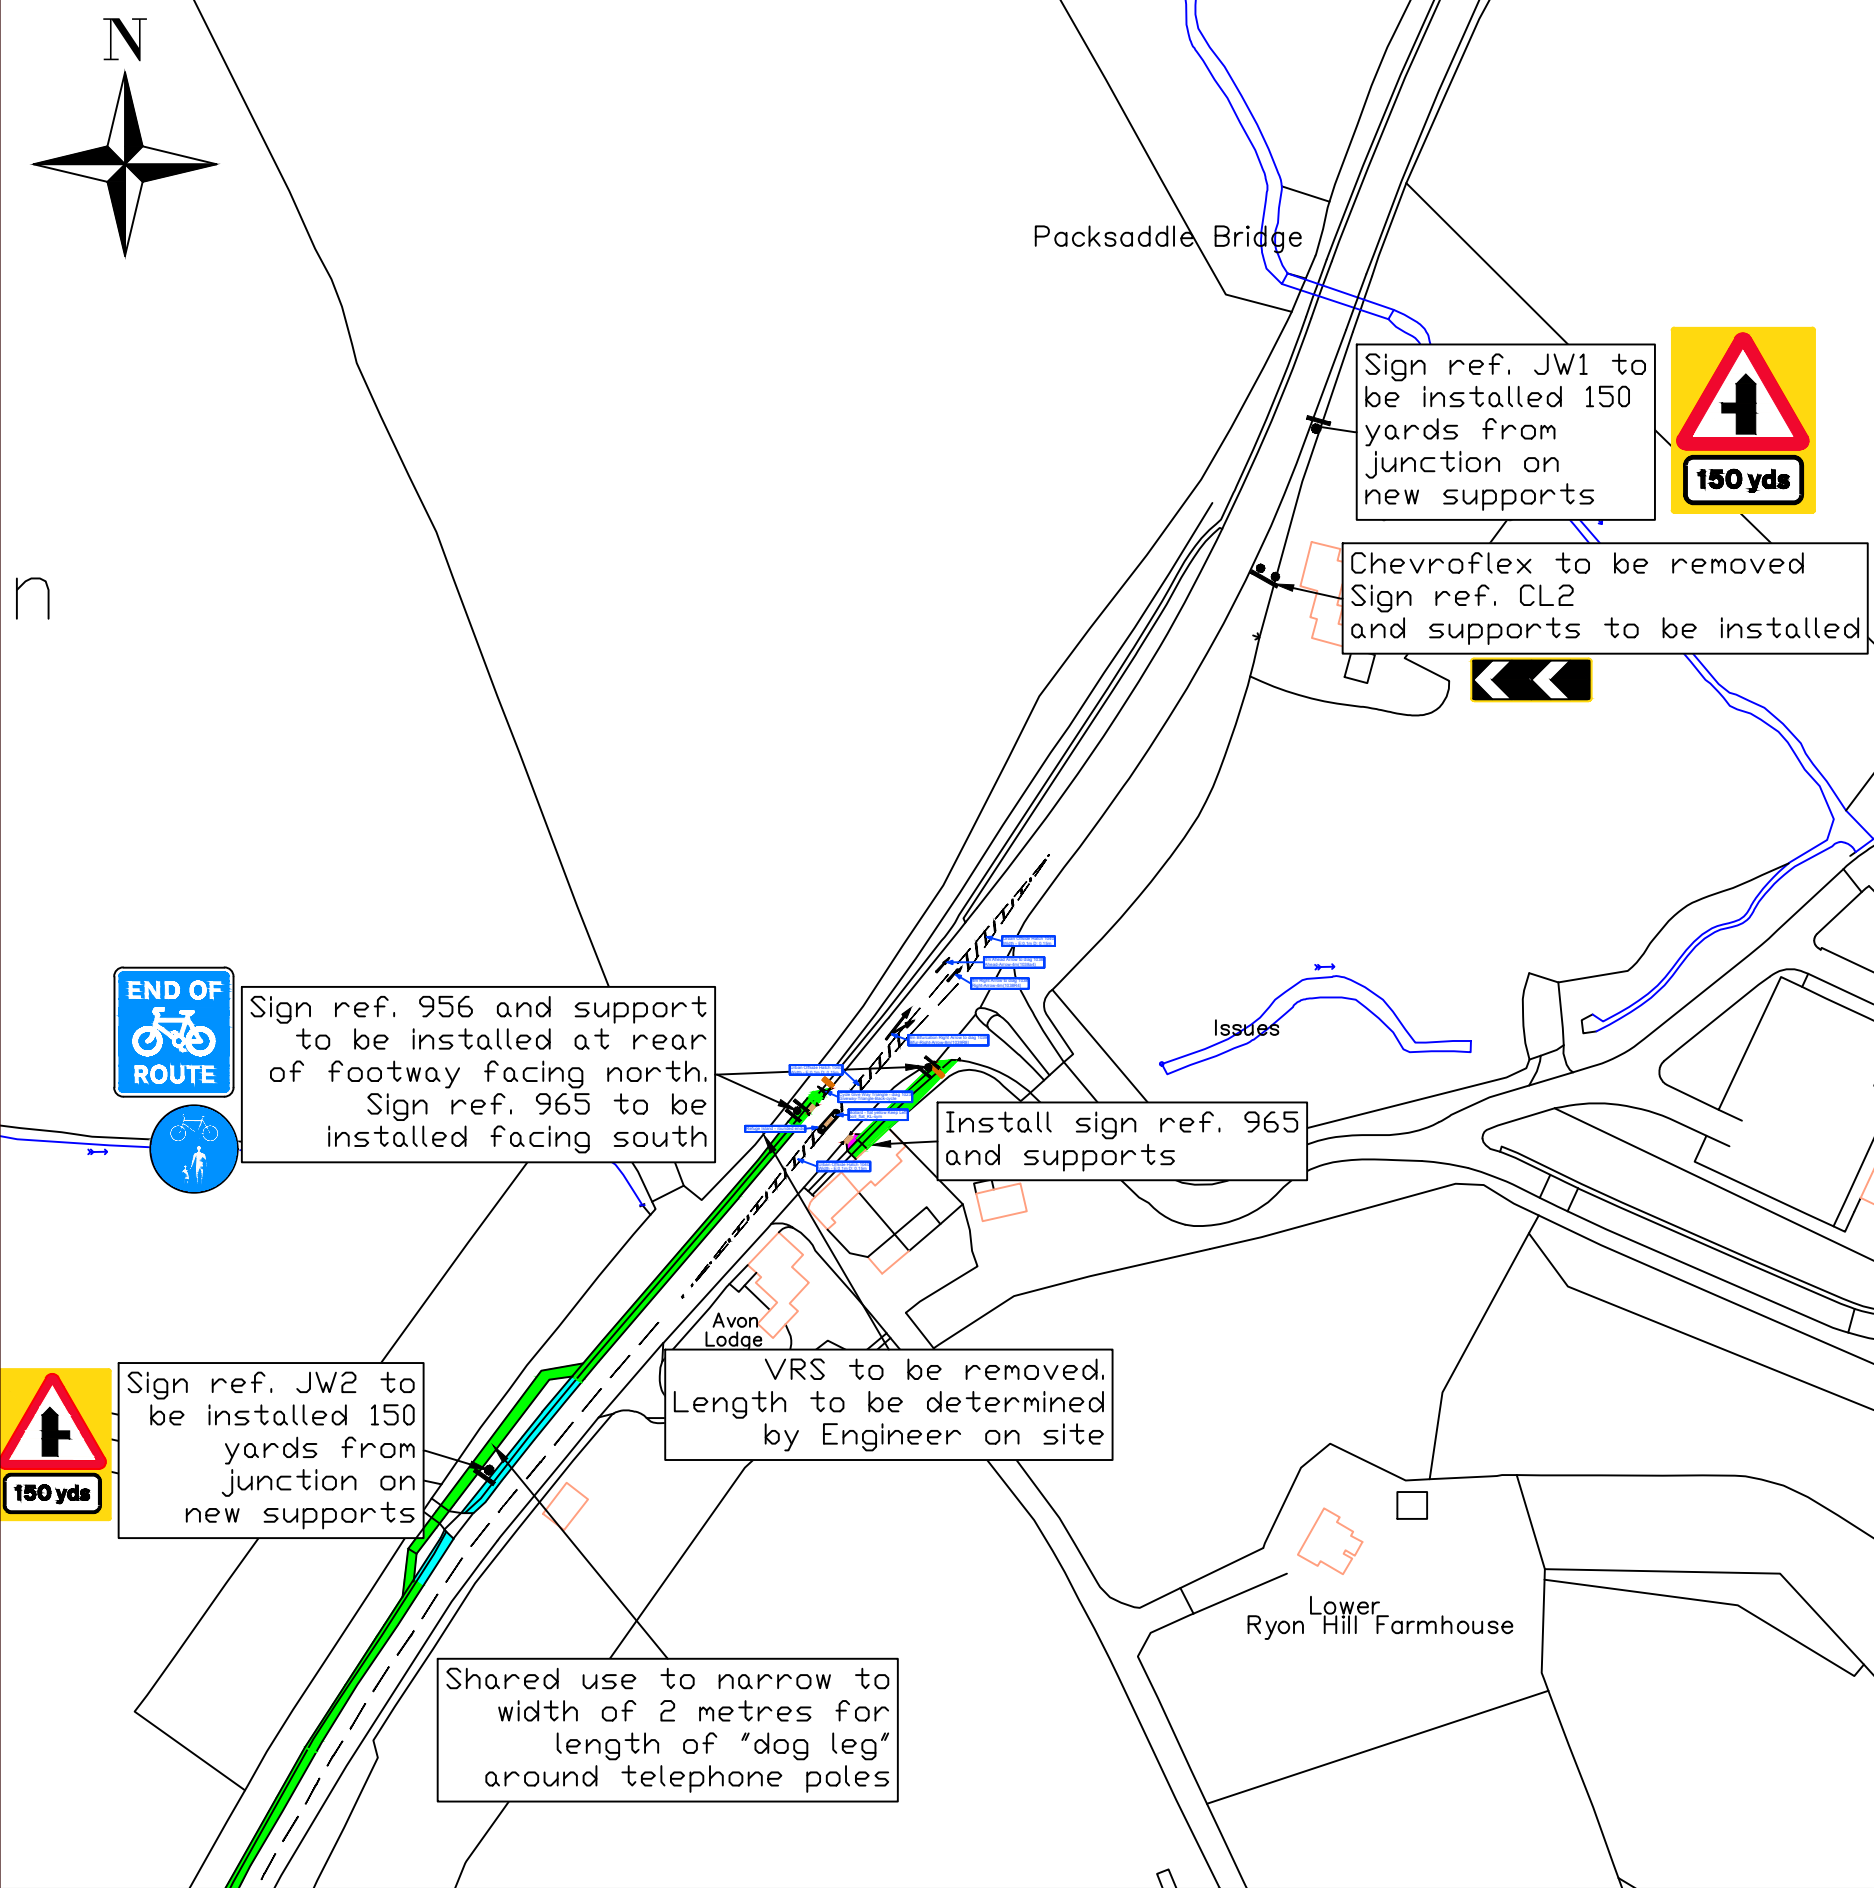


Key

 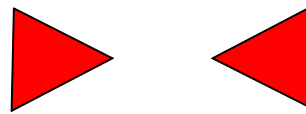
-  Shared use facility
Minimum width of 3.5 metres
-  Shared use signage
to be installed
-  Junction warning signage
to be installed
-  Chevroflex to be removed
Chevron signage to
be installed
-  Existing footway to
be resurfaced
-  HB2 transition with
BN kerb.

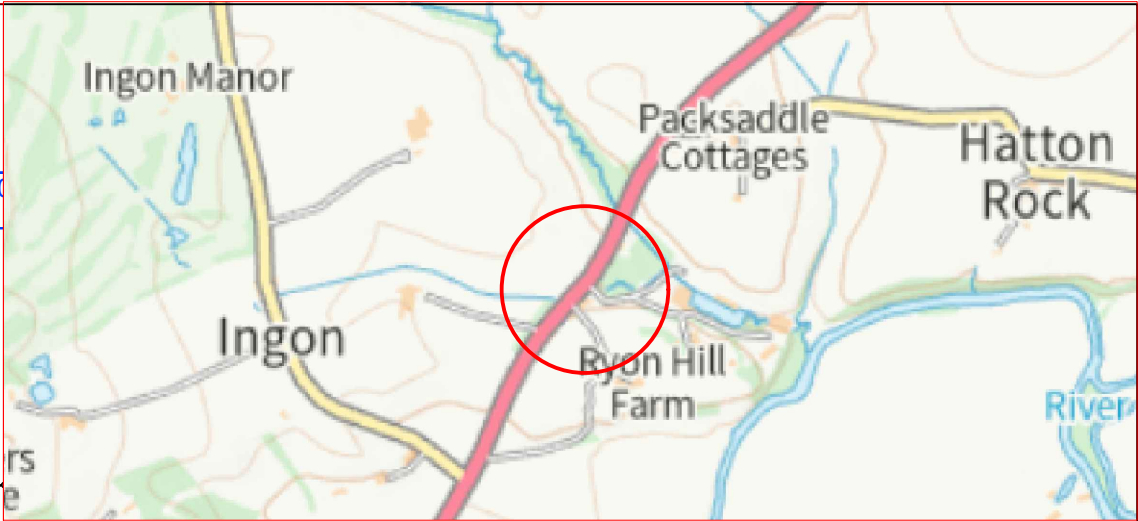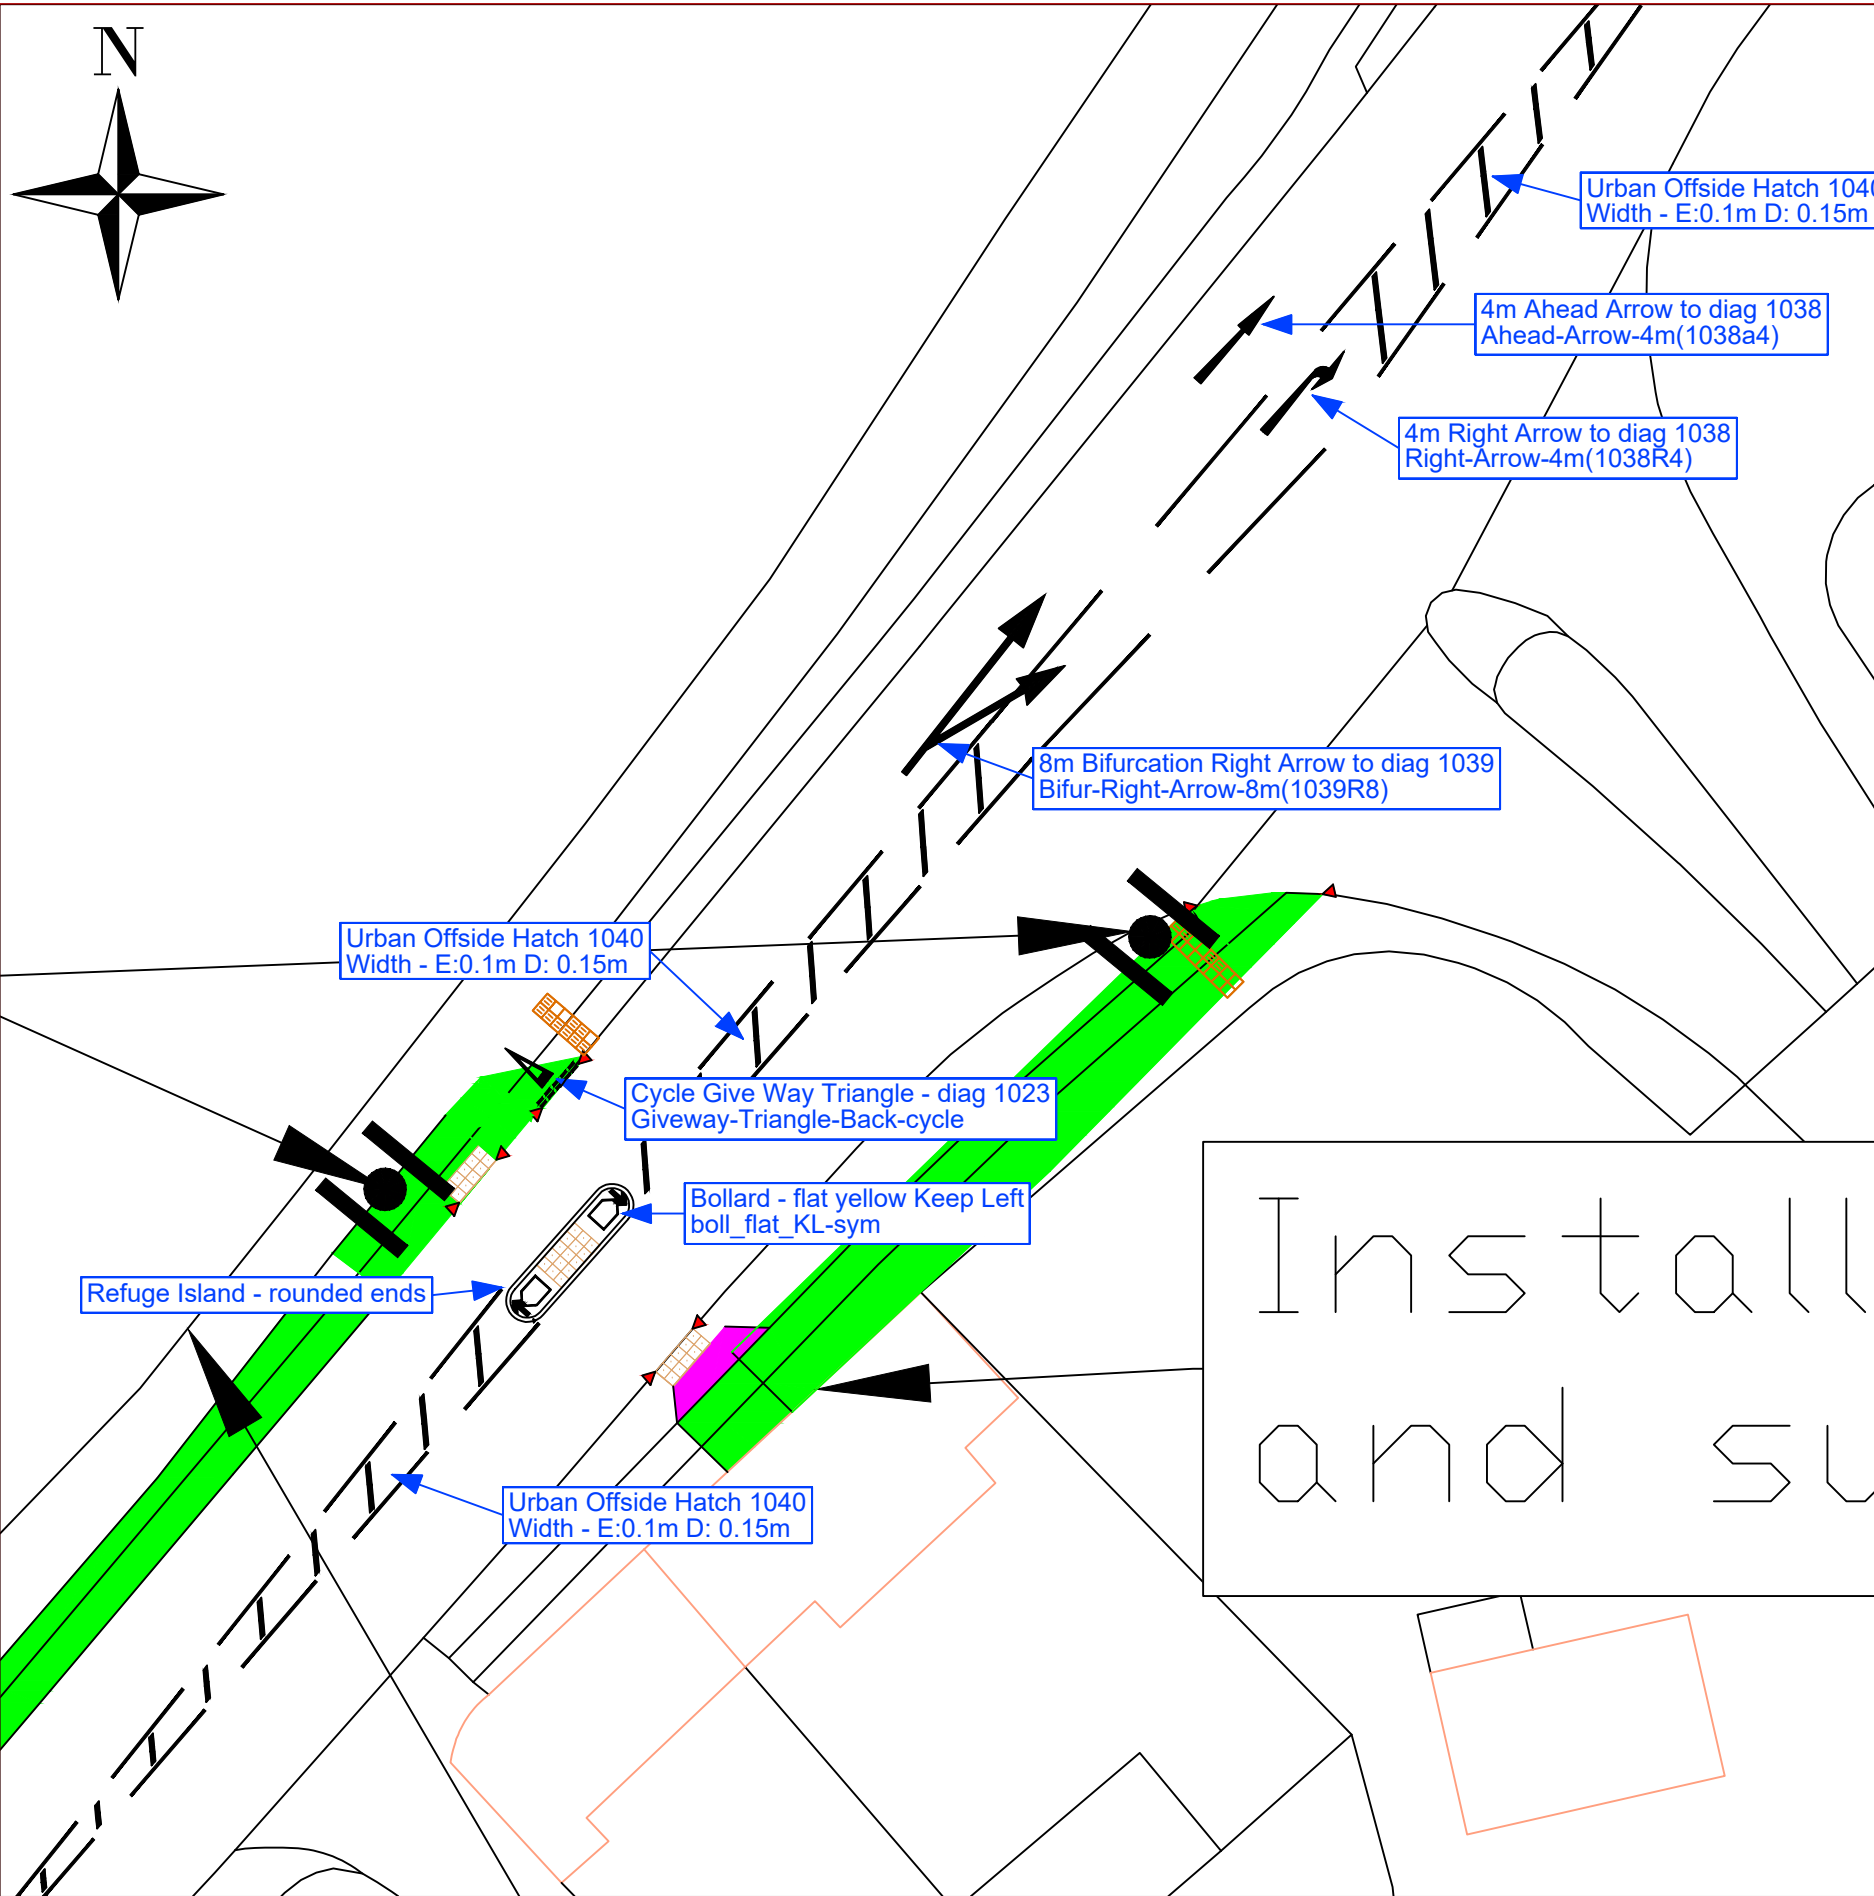



Key

 

Shared use facility
Minimum width of 3.5 metres

 

Approx 4m squared of
footway to be installed

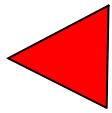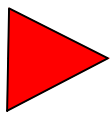

HB2 transition
with BN kerb.
Crossing width of 2 metres

Refuge dimensions
Length: 5 metres
Width: 1.5 metres

Existing ghost right turn
lane length to be reduced
to 20 metres and relined
as shown



Hazard paving to
be installed



Warwickshire
County Council
TRANSPORT
AND ECONOMY

www.warwickshire.gov.uk
<mailto:communities@warwickshire.gov.uk>

Traffic & Road Safety



Communities,
Shire Hall Post Room
Warwick, CV34 4SP
Tel : 01926 410410

NOTES	
1.	All newly proposed signs to be installed with a minimum clearance of 500mm from carriageway
2.	All over hanging vegetation obscuring the visibility of the signs to be cut back and removed from site
3.	Hatching to be replaced with centre lining for scheme extents unless stated otherwise
4.	Minimum running lane width of between 3.2 metres and 3.5 metres
5.	All gulleys to be relocated to edge of carriageway
H:\RSEngineering\Casualty Reduction Schemes 2022 Onwards\A439 DFT BID\A439.dwg	
Based on Ordnance Survey mapping with the permission of the Controller of HMSO	
© Crown Copyright and database right 2018. Ordnance Survey 100019520.	
All rights reserved.	
Unauthorised reproduction infringes copyright and may lead to prosecution or civil proceedings.	
Warwickshire County Council.	

REV	DATE	BY	CHK	AMENDMENT
-	--/--	-	-	-
-	--/--	-	-	-
-	--/--	-	-	-
-	--/--	-	-	-
-	--/--	-	-	-

Drawing title
A439 Warwick Road Ryon Hill Pedestrian Crossing Point Stratford-Upon-Avon
Project title
A439 DFT

Drawn by	RO'C	Checked by	MAL
Date	12/02/2024		
Scale	NTS @ A3_L		
Drawing number	TR11430 - 08		

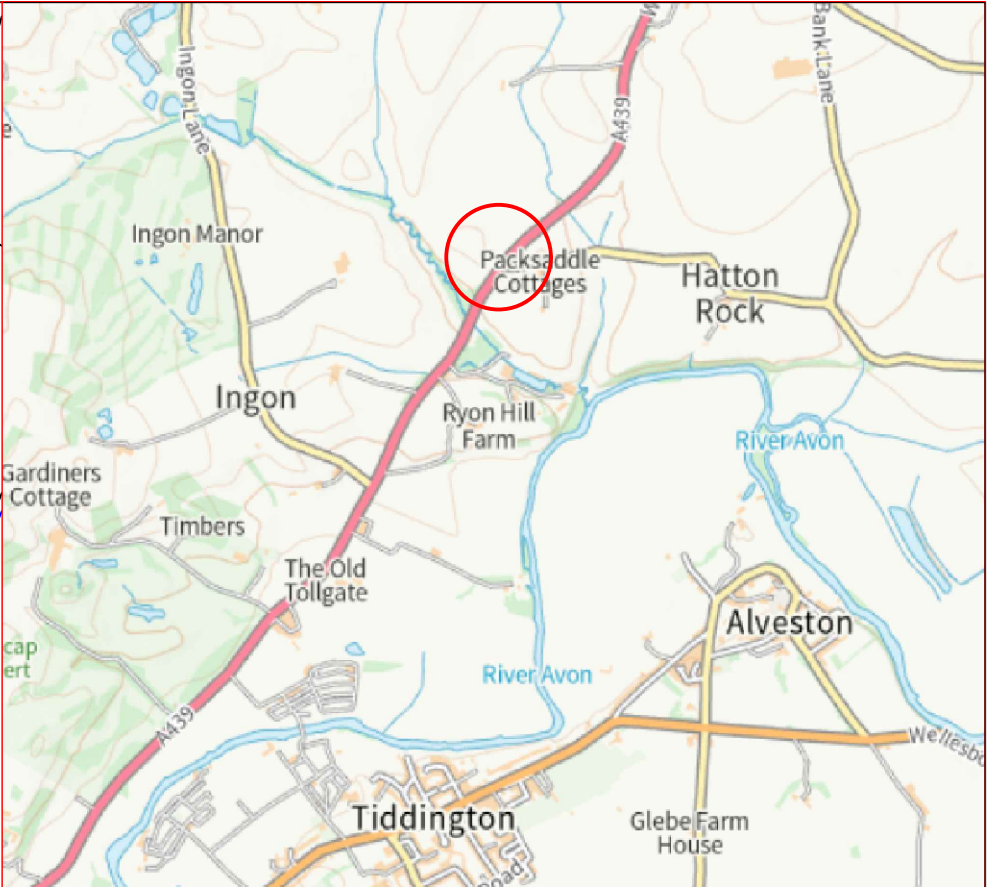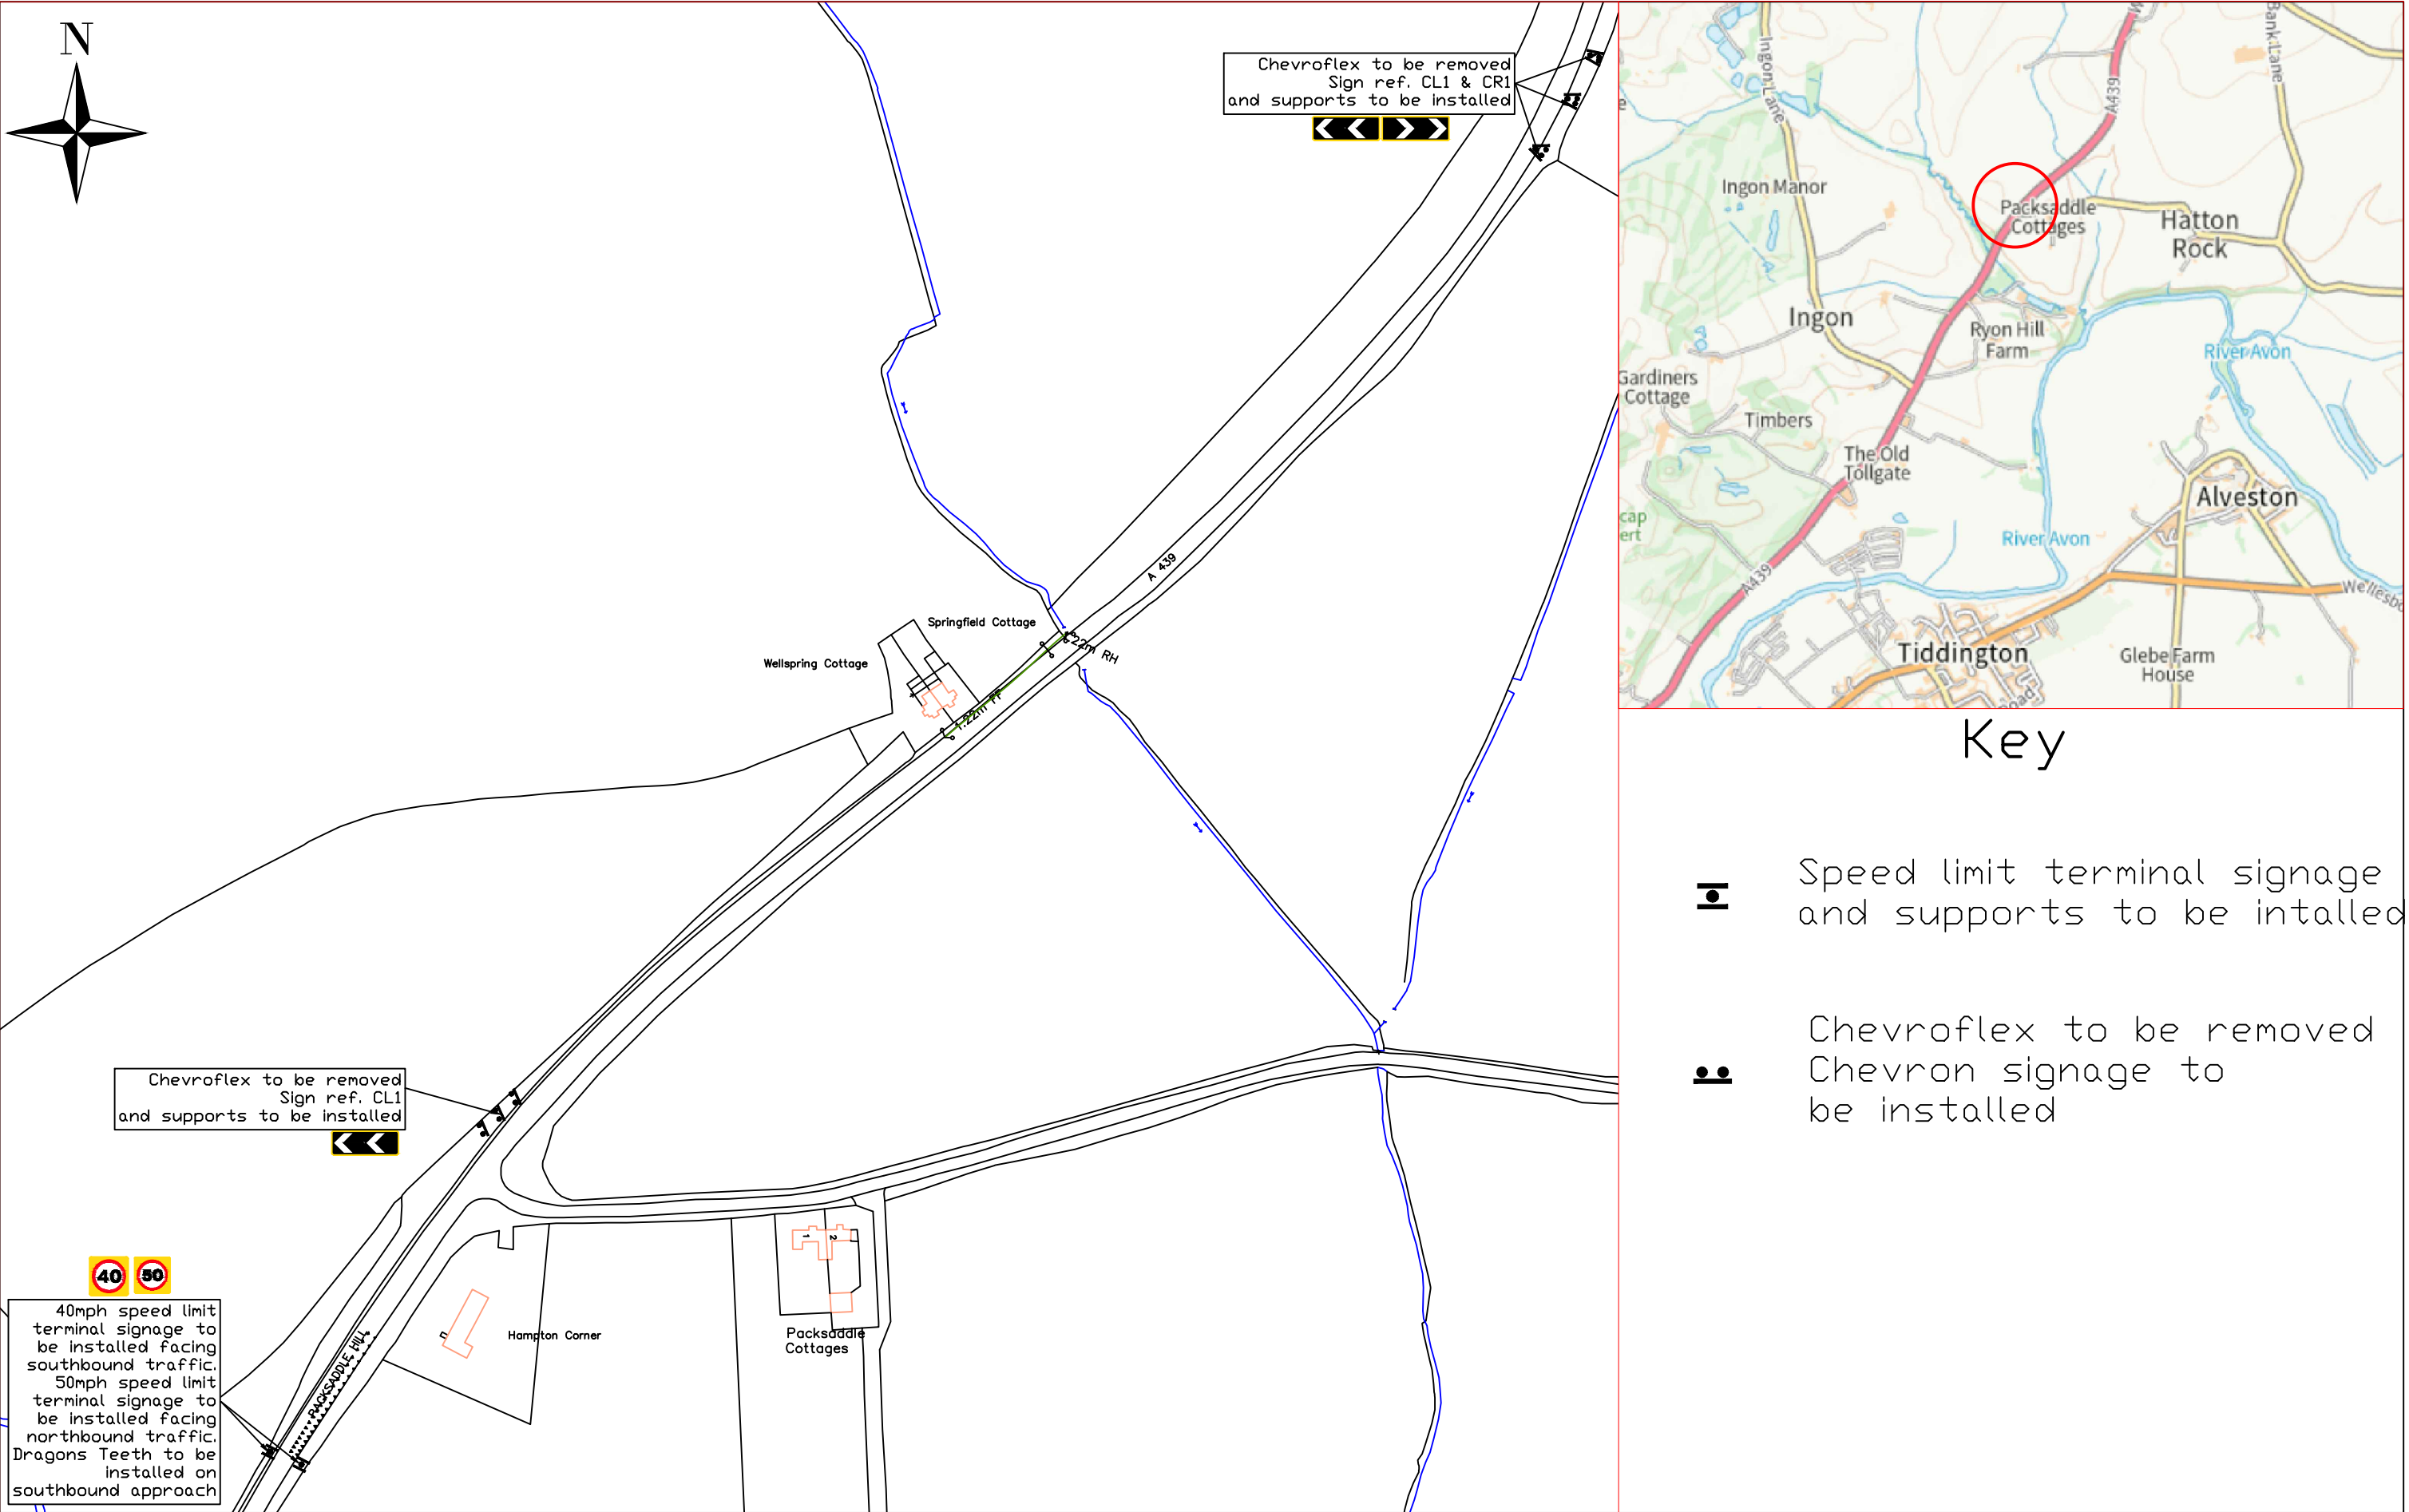

Key

- Speed limit terminal signage and supports to be intalled
- Chevroflex to be removed
Chevron signage to be installed

Warwickshire County Council
TRANSPORT AND ECONOMY

www.warwickshire.gov.uk
<mailto:communities@warwickshire.gov.uk>

Traffic & Road Safety
Communities,
Shire Hall Post Room
Warwick, CV34 4SP
Tel : 01926 410410

NOTES

- All newly proposed signs to be installed with a minimum clearance of 500mm from carriageway
- All over hanging vegetation obscuring the visibility of the signs to be cut back and removed from site
- Hatching to be replaced with centre lining for scheme extents unless stated otherwise
- Minimun running lane width of between 3.2 metres and 3.5 metres
- All gulleys to be relocated to edge of carriageway

H:\RSEngineering\Casualty Reduction Schemes 2022 Onwards\A439 DFT BID\A439.dwg
Based on Ordnance Survey mapping with the permission of the Controller of HMSO
© Crown Copyright and database right 2018. Ordnance Survey 100019520.
All rights reserved.
Unauthorised reproduction infringes copyright and may lead to prosecution or civil proceedings.
Warwickshire County Council.

REV	DATE	BY	CHK	AMENDMENT
-	--/--/--	-	-	-
-	--/--/--	-	-	-
-	--/--/--	-	-	-
-	--/--/--	-	-	-
-	--/--/--	-	-	-

Drawing title

**A439 WARWICK ROAD
STRATFORD ROAD**

STRATFORD-UPON-AVON

Project title

A439 DFT

Drawn by

RO'C

Date


12/02/2024

Scale

NTS @ A3_L

Drawing number

TR11430 - 09

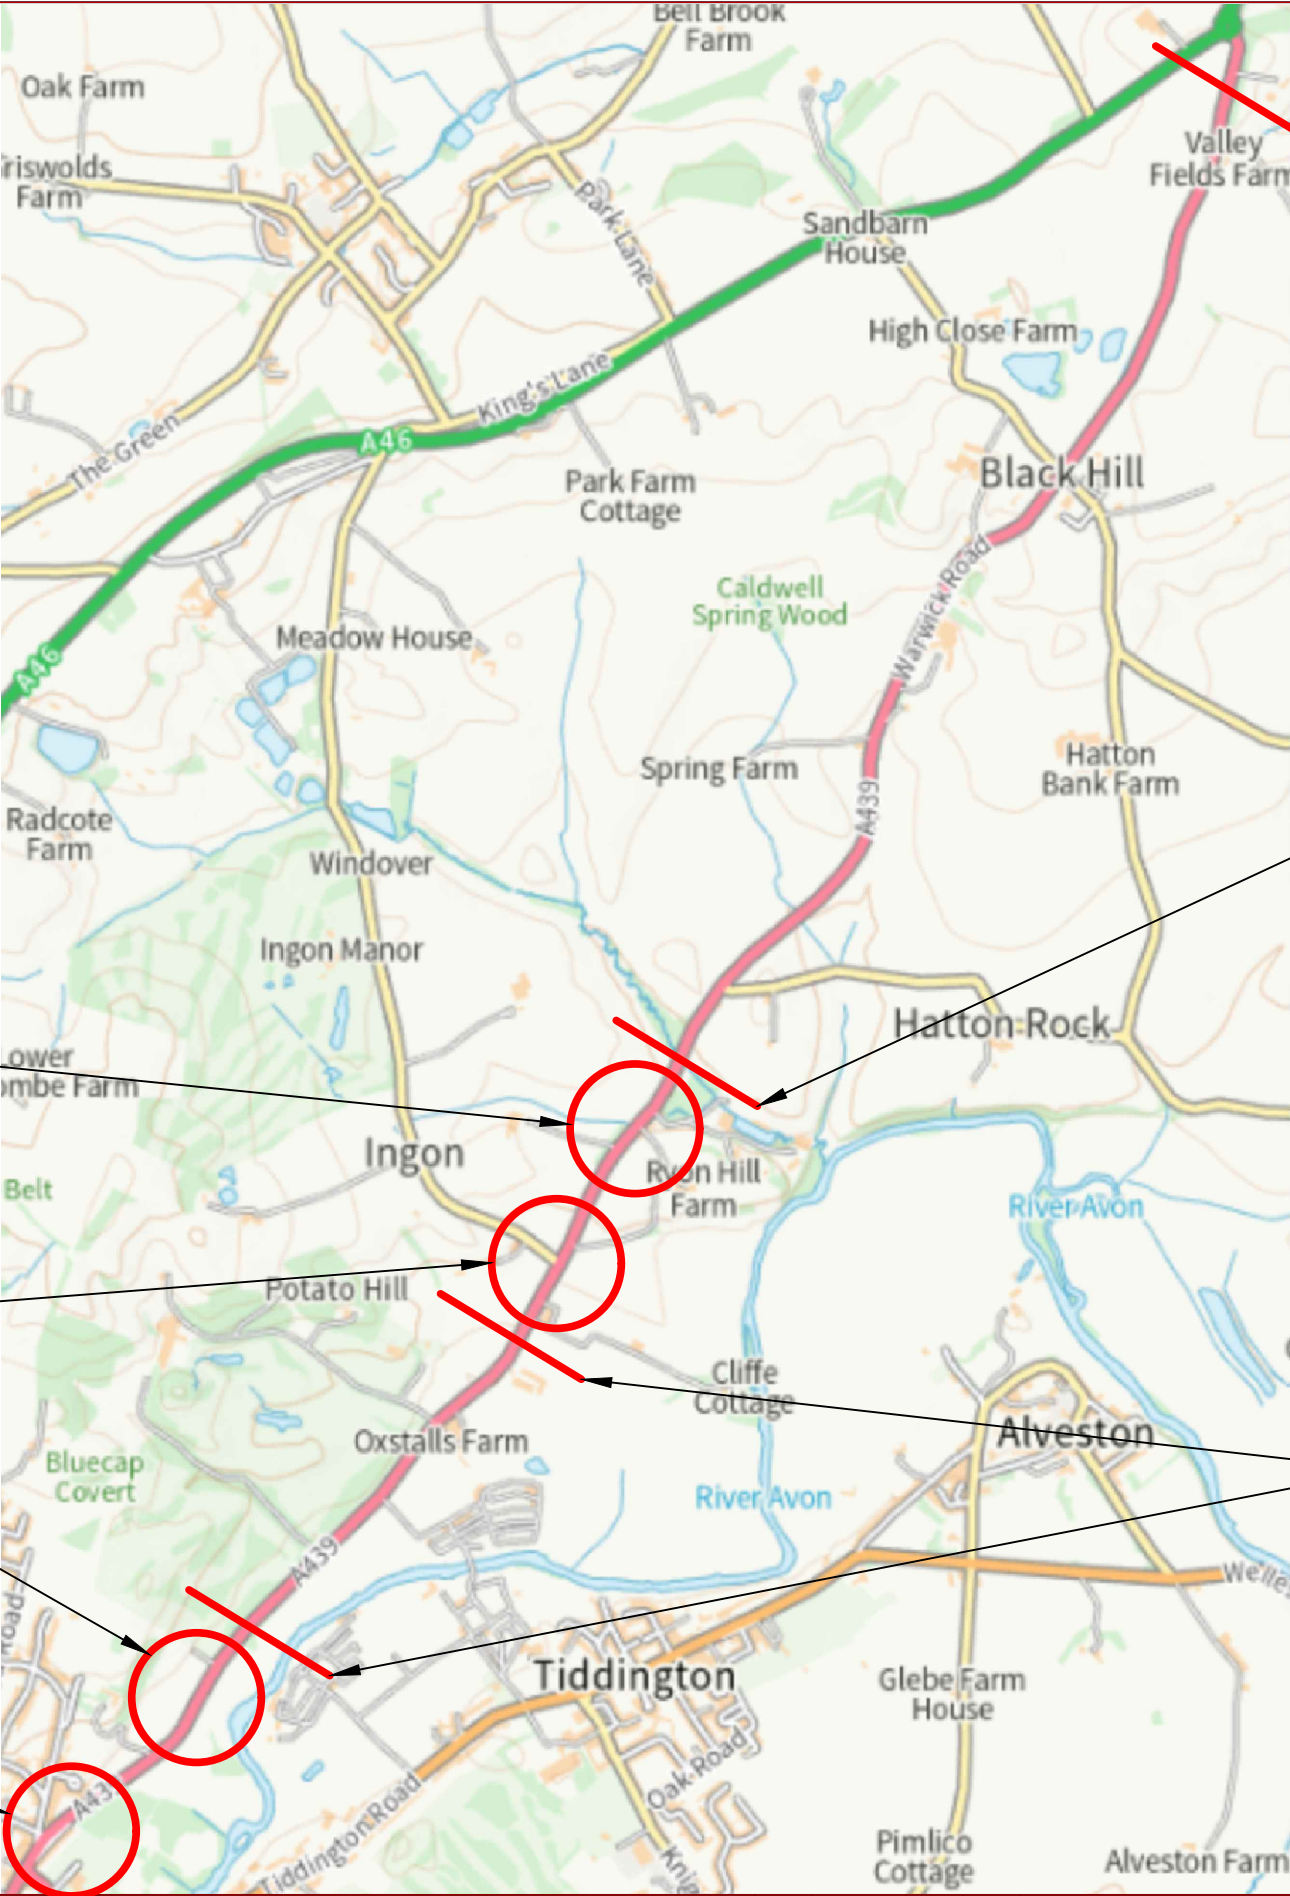

TR11430 - 07
TR11430 - 08
End of shared use
ped crossing

TR11430 - 06
Ghost right turn
and carriageway
widening

TR11430 - 02
TR11430 - 03
Fishermans CP
ped crossing

TR11430 - 01
Shared use start

TR11430 - 09
-
TR11430 - 13
Chevron signage
replacements

TR11430 - 04
TR11430 - 05
Shared use crossings
bus stop hard standing


NOTES

H:\RSEngineering\Casualty Reduction Schemes 2022 Onwards\A439 DFT BID\A439.dwg
Based on Ordnance Survey mapping with the permission of the Controller of HMSO
© Crown Copyright and database right 2011. Ordnance Survey 100019520.
All rights reserved.
Unauthorised reproduction infringes copyright and may lead to prosecution or civil proceedings.
Warwickshire County Council.

REV	DATE	BY	CHK	AMENDMENT
-	--/--	-	-	-
-	--/--	-	-	-
-	--/--	-	-	-
-	--/--	-	-	-
-	--/--	-	-	-

Drawing title
A439 Warwick Road Stratford-upon-Avon
General Arrangements
Project title
A439 DFT


Drawn by	RO'C	Checked by	MAL
Date	16/10/2023		
Scale	NTS @ A3_L		
Drawing number	TR11430 - 14		

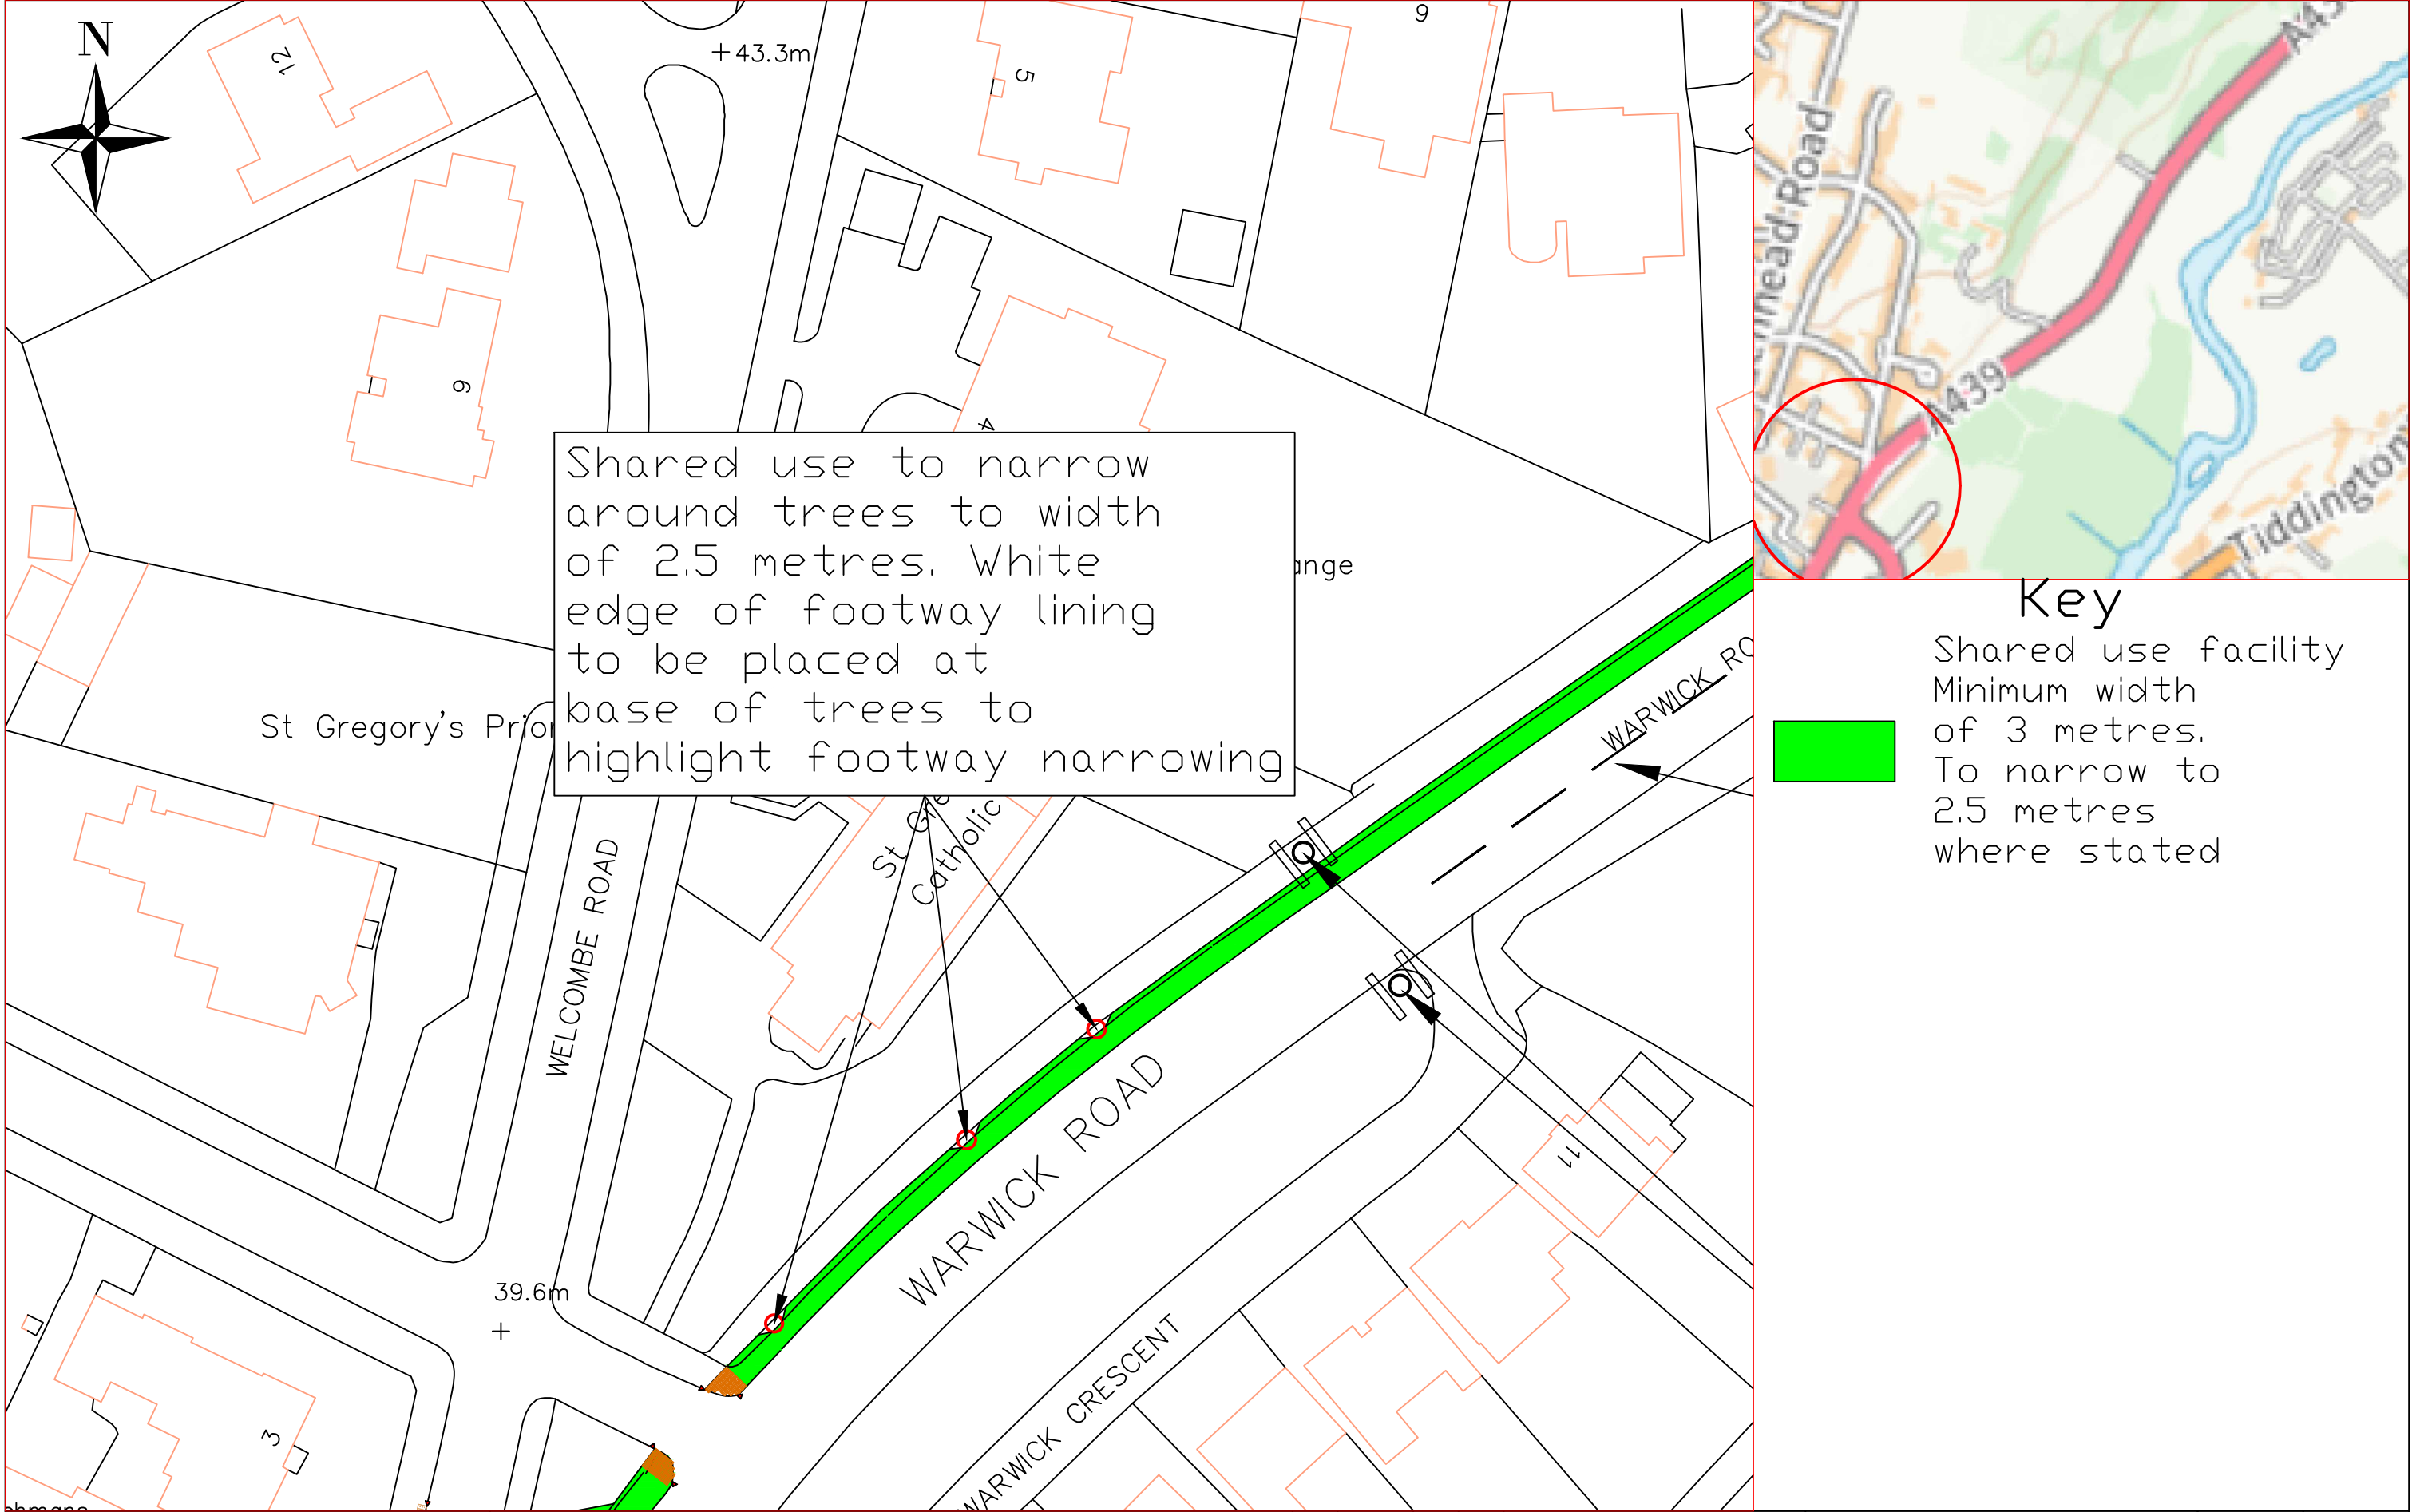

Shared use to narrow around trees to width of 2.5 metres. White edge of footway lining to be placed at base of trees to highlight footway narrowing


Key

Shared use facility
Minimum width of 3 metres.
To narrow to 2.5 metres where stated

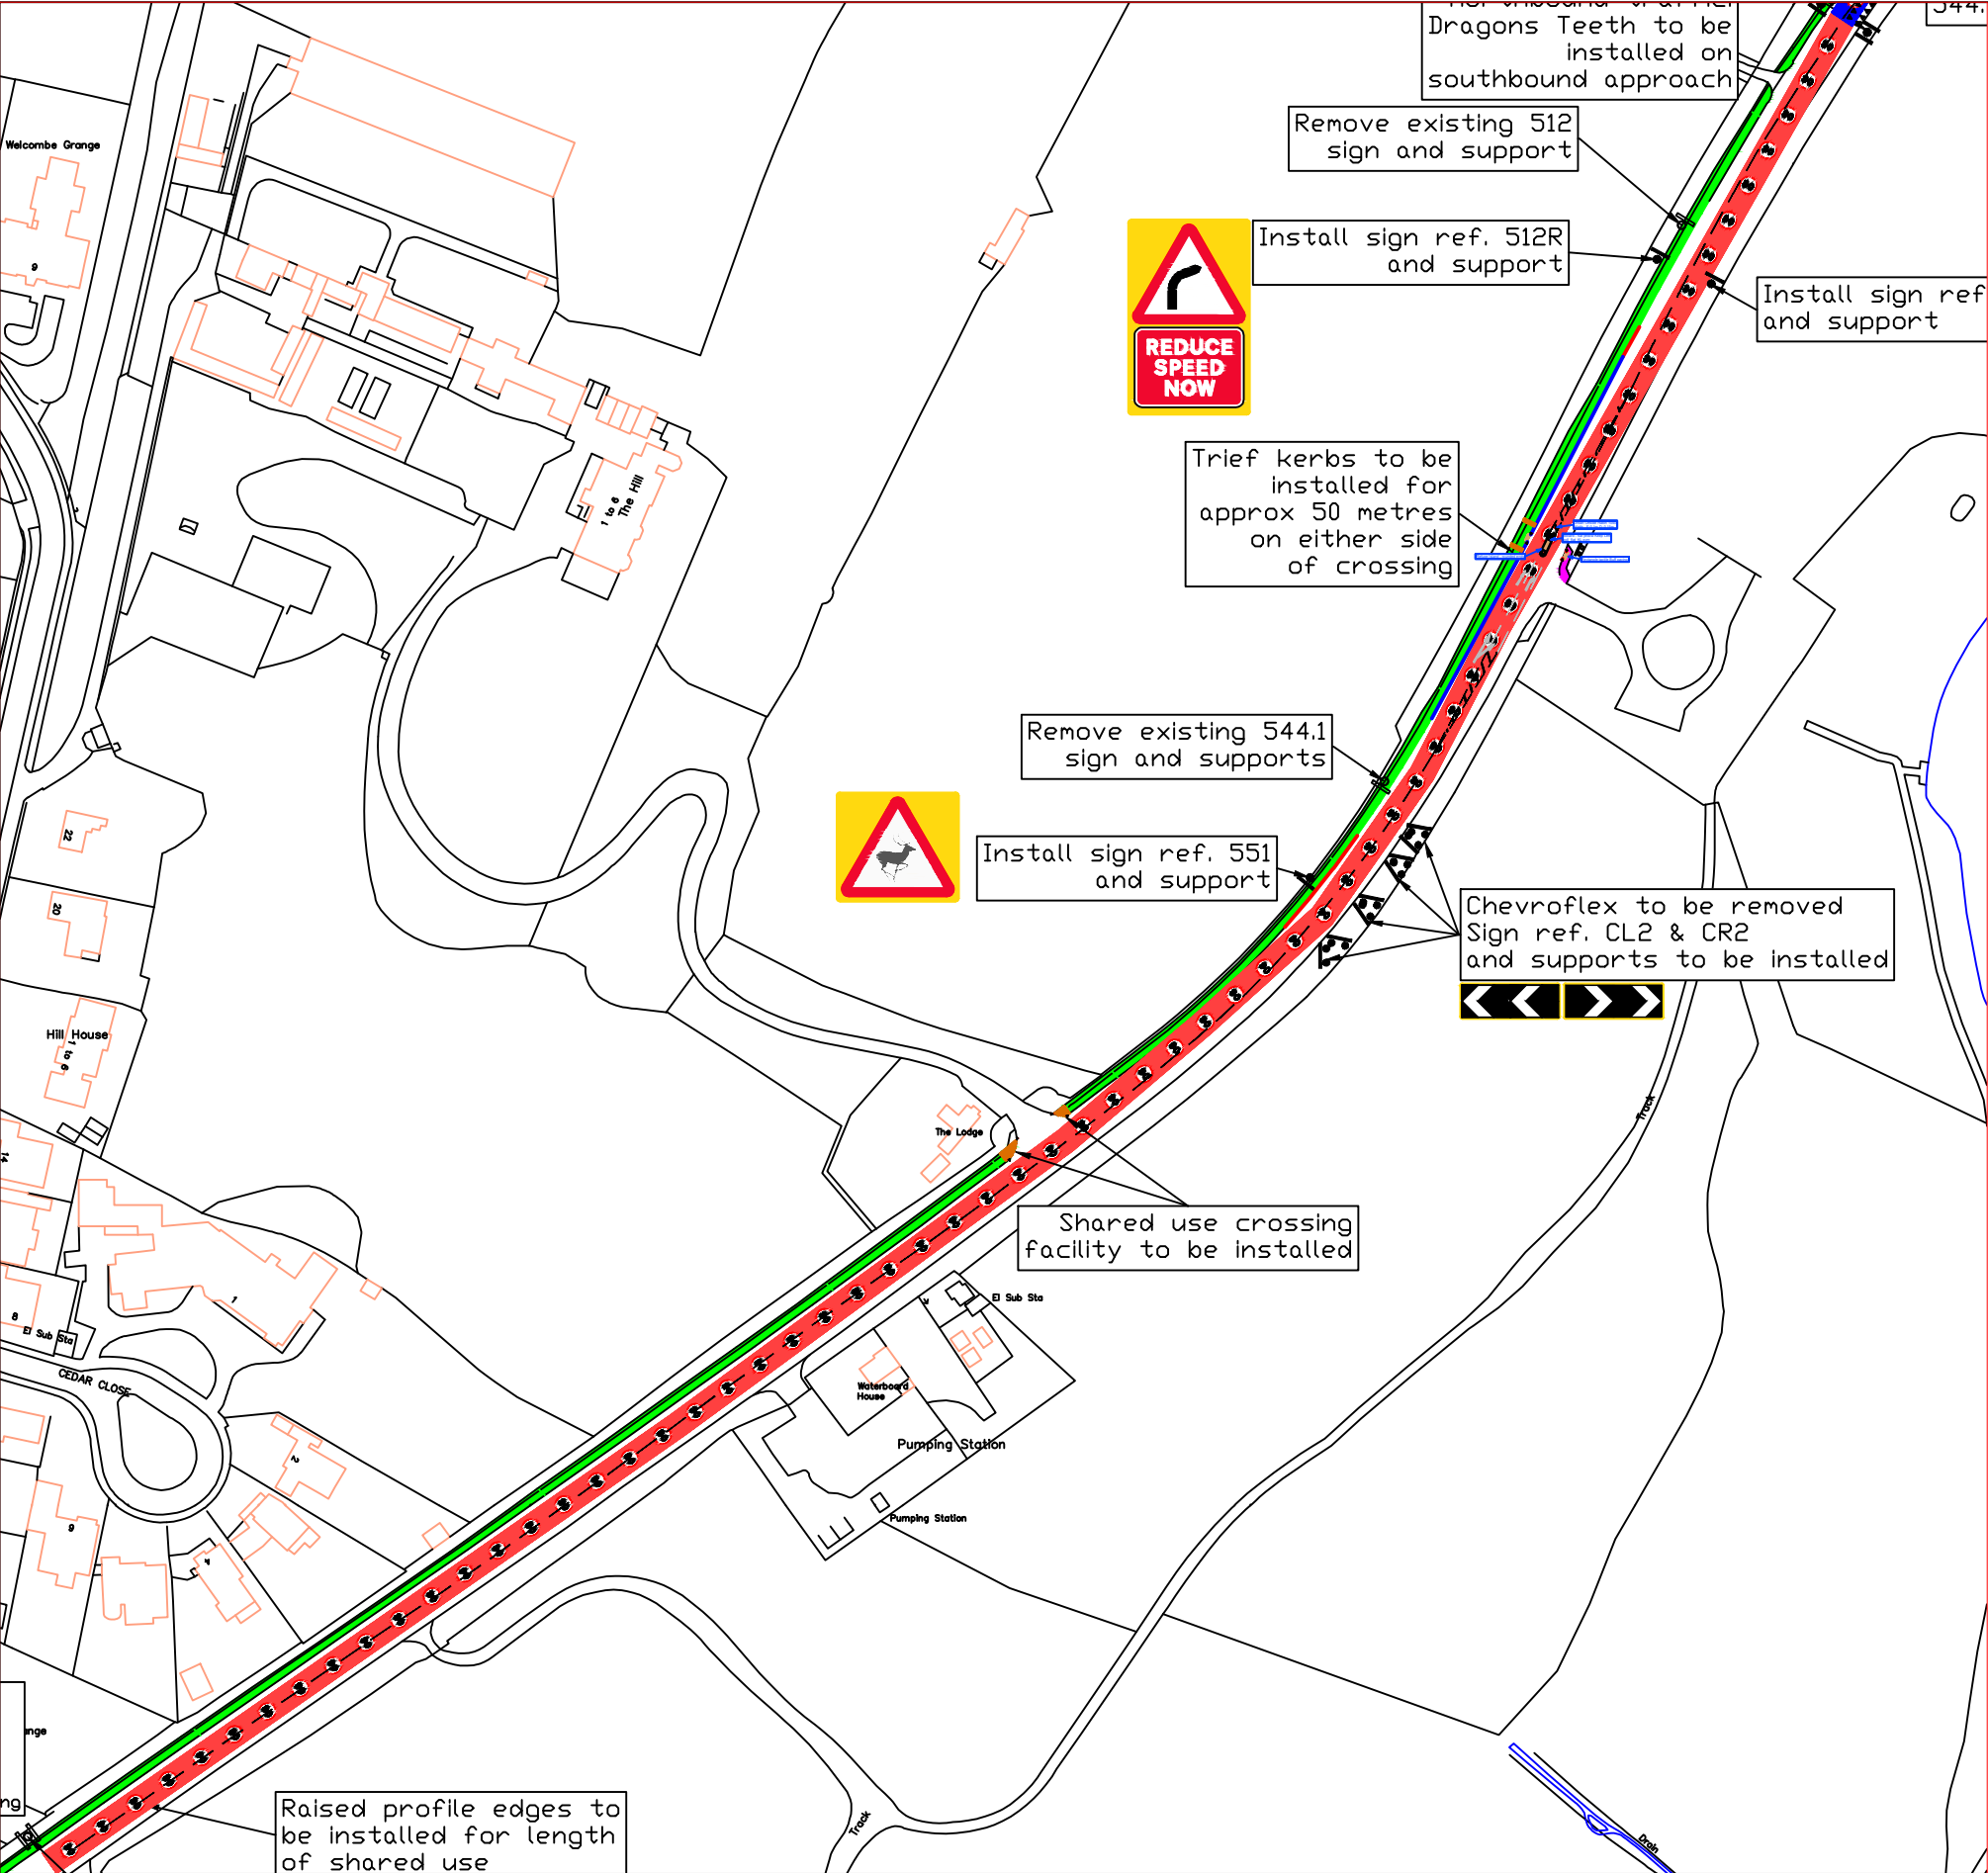

Key

30mph speed limit extension for approx. 650 metres. 30mph speed limit by virtue of street lighting

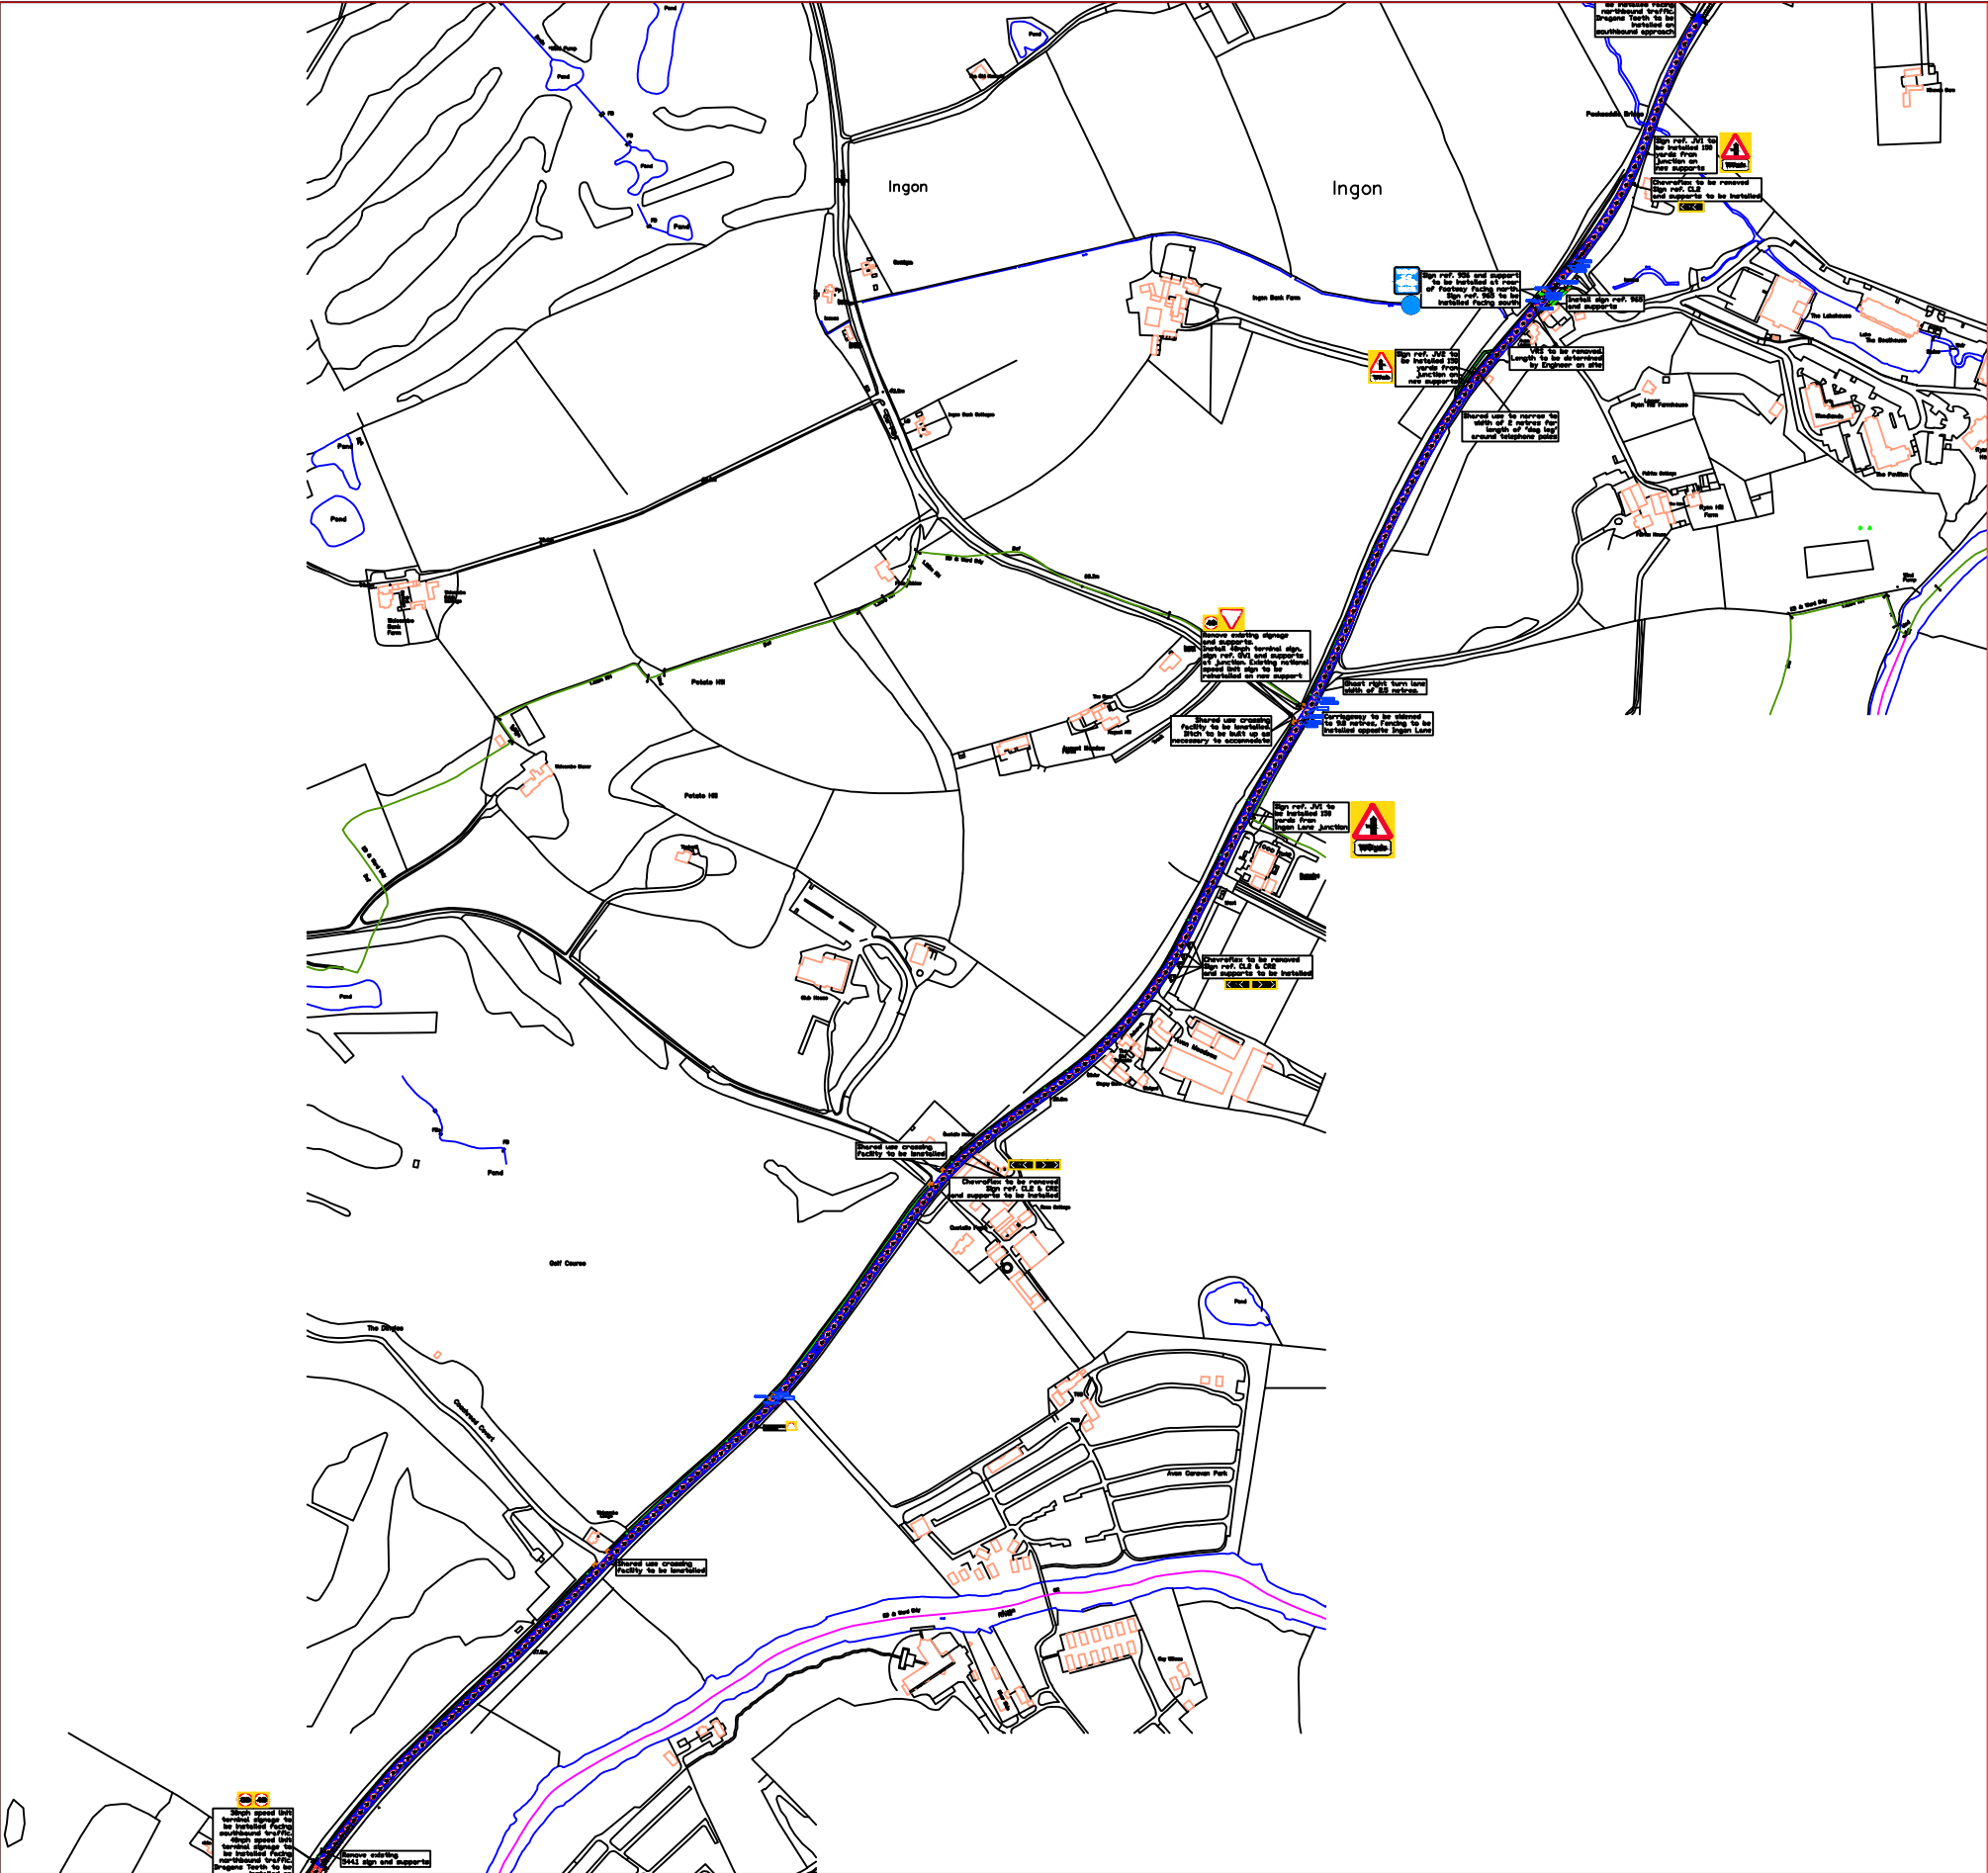


Key



40mph speed limit
running from extended
30mph for approx
2.28 kilometres

 Warwickshire County Council TRANSPORT AND ECONOMY www.warwickshire.gov.uk mailto:communities@warwickshire.gov.uk Traffic & Road Safety Communities, Shire Hall Post Room Warwick, CV34 4SP Tel : 01926 410410	NOTES H:\RSEngineering\Casualty Reduction Schemes 2022 Onwards\A439 DFT BID\A439.dwg Based on Ordnance Survey mapping with the permission of the Controller of HMSO © Crown Copyright and database right 2018. Ordnance Survey 100019520. All rights reserved. Unauthorised reproduction infringes copyright and may lead to prosecution or civil proceedings. Warwickshire County Council.	REV	DATE	BY	CHK	AMENDMENT	Drawing title TITLE TITLE TITLE TITLE	Drawn by ZZZ	Checked by ZZZ
		-	--/--/--	-	-	-		Project title PROJECT TITLE	Date 21 December 2012
		-	--/--/--	-	-	-			Scale NTS @ A3_L
		-	--/--/--	-	-	-			Drawing number TR11430 - 19
		-	--/--/--	-	-	-			
		-	--/--/--	-	-	-			
		-	--/--/--	-	-	-			

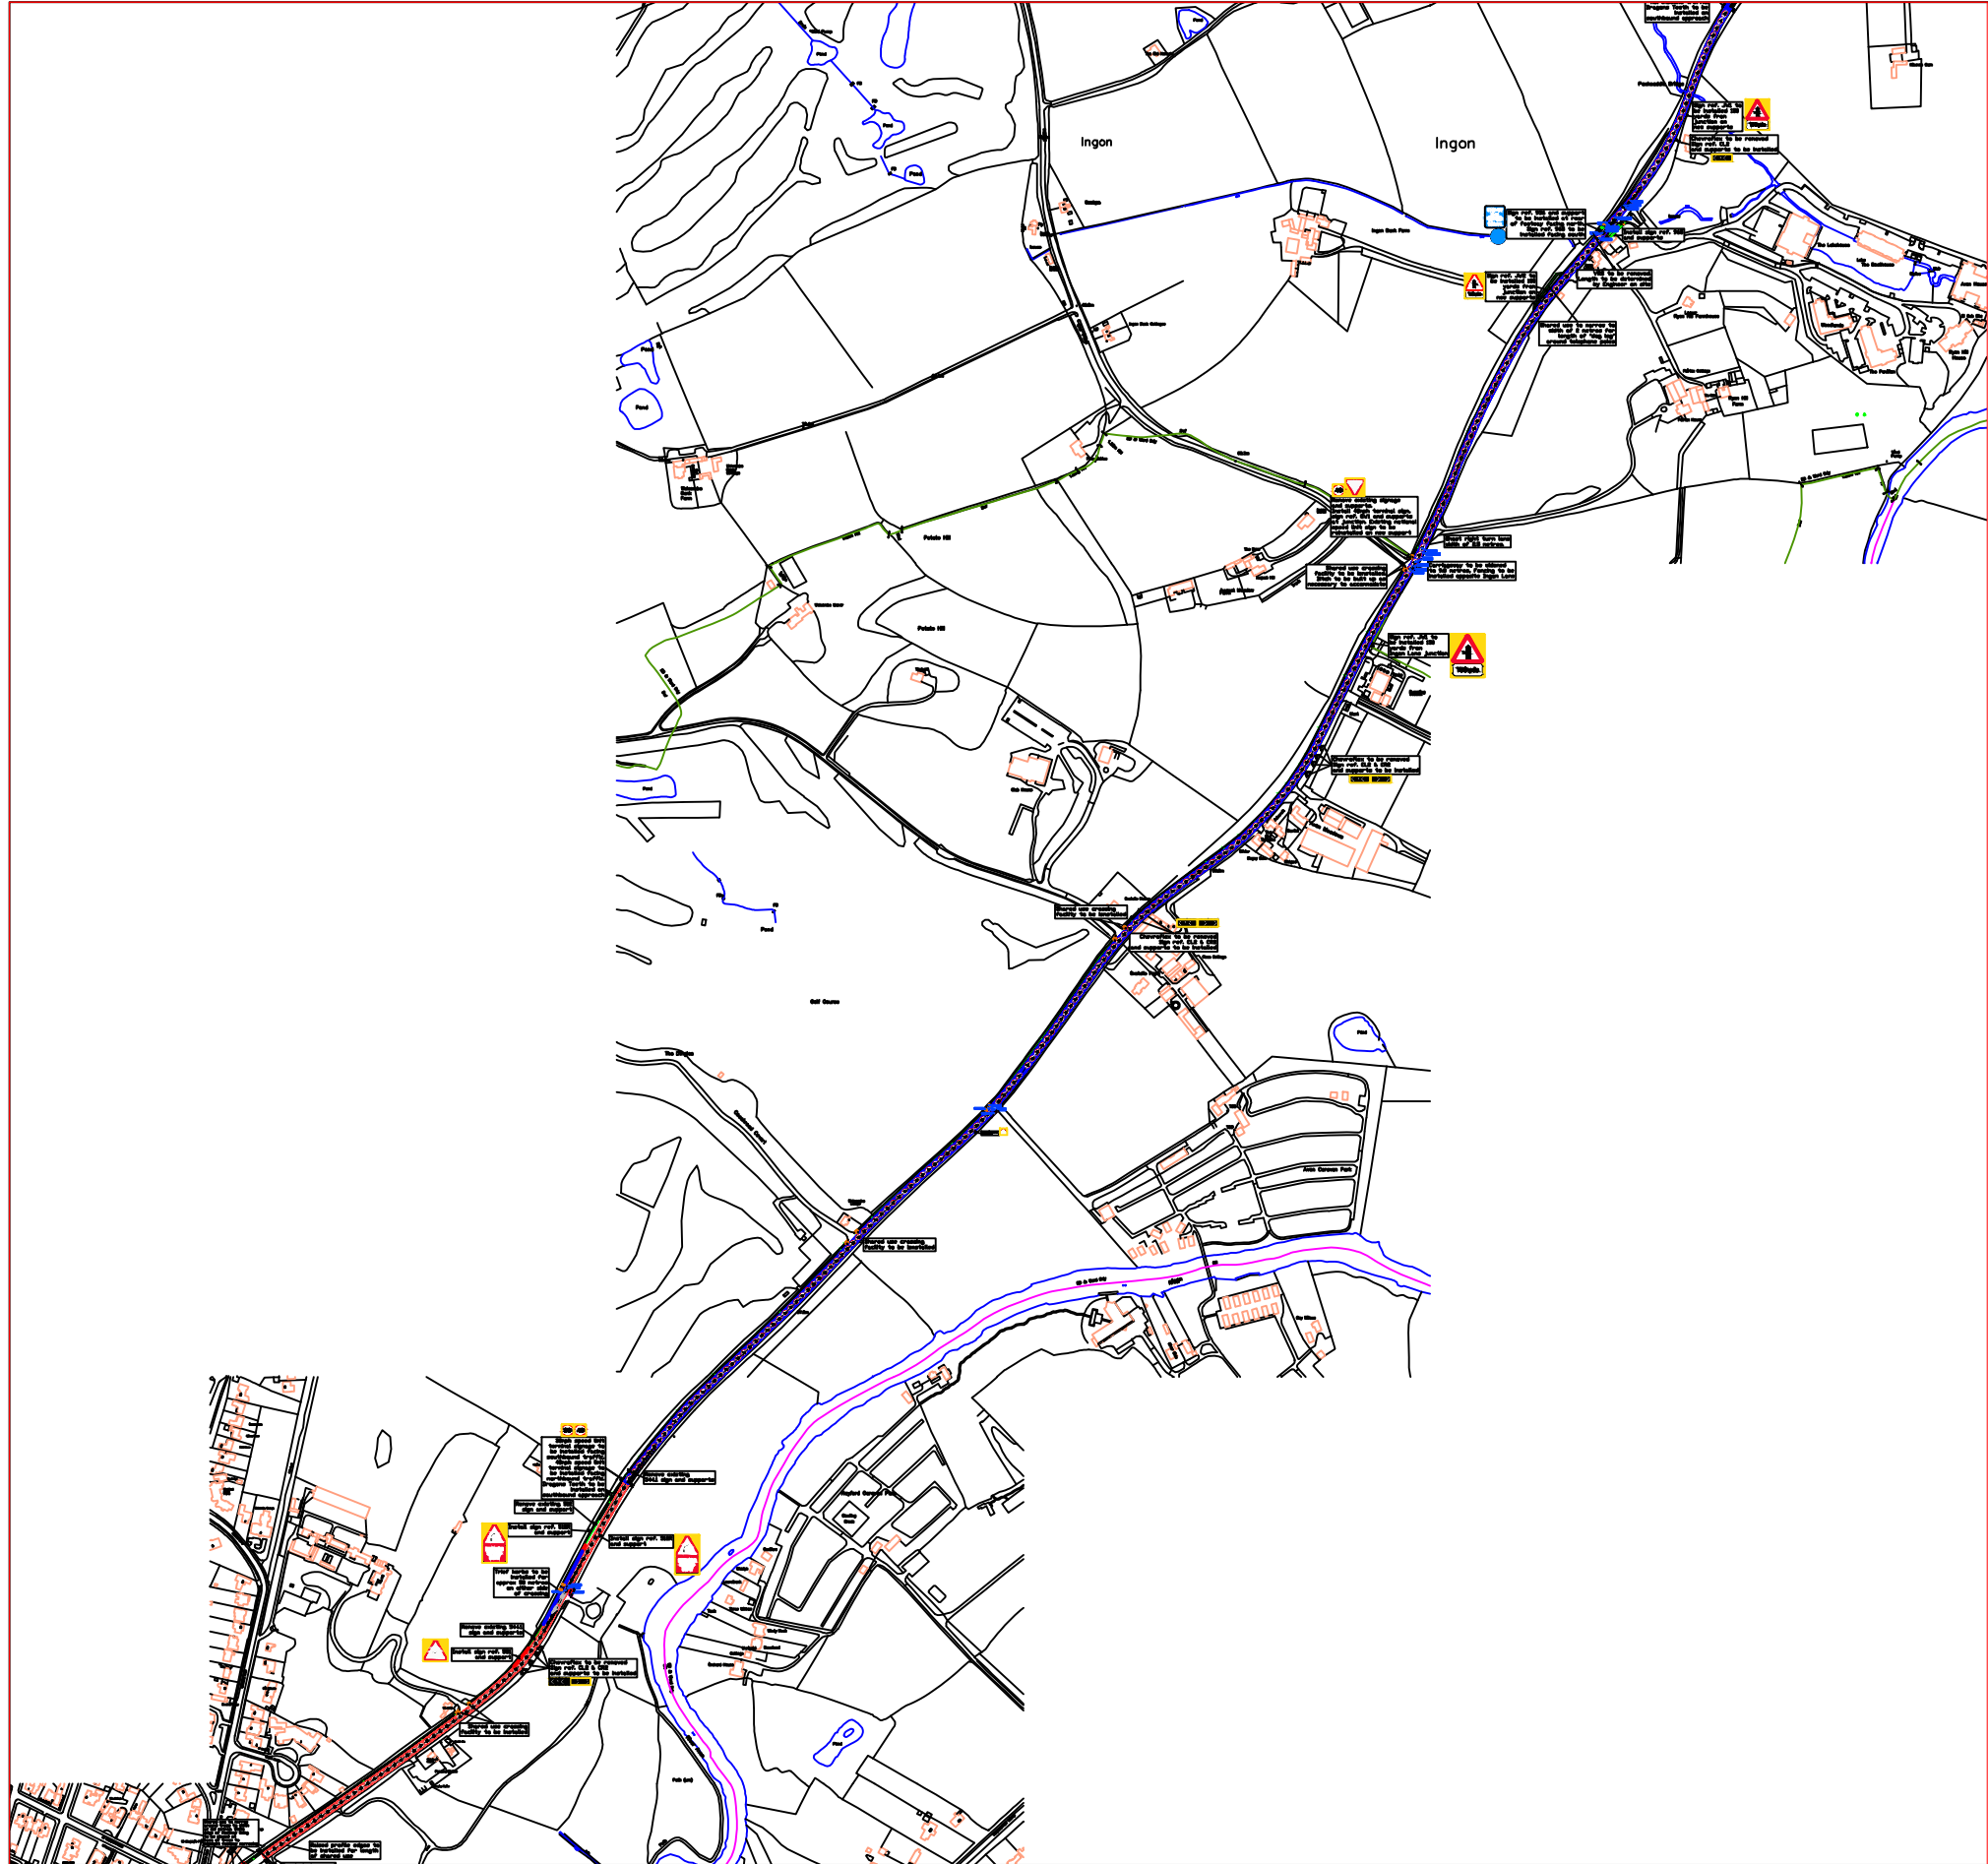

Key



30mph speed limit
extension for approx.
650 metres



40mph speed limit
running from extended
30mph for approx
2.28 kilometres



Warwickshire
County Council

**TRANSPORT
AND ECONOMY**

www.warwickshire.gov.uk
<mailto:communities@warwickshire.gov.uk>

Traffic & Road Safety
Communities,
Shire Hall Post Room
Warwick, CV34 4SP
Tel : 01926 410410

NOTES

H:\RSEngineering\Casualty Reduction Schemes 2022 Onwards\A439 DFT BID\A439.dwg
Based on Ordnance Survey mapping with the permission of the Controller of HMSO
© Crown Copyright and database right 2018. Ordnance Survey 100019520.
All rights reserved.
Unauthorised reproduction infringes copyright and may lead to prosecution or civil proceedings.
Warwickshire County Council.

REV	DATE	BY	CHK	AMENDMENT
-	--/--/--	-	-	-
-	--/--/--	-	-	-
-	--/--/--	-	-	-
-	--/--/--	-	-	-
-	--/--/--	-	-	-

Drawing title	TITLE TITLE TITLE TITLE	Drawn by ZZZ	Checked by ZZZ
		Date 21 December 2012	Scale NTS @ A3_L
Project title		PROJECT TITLE	

Drawing number	TR11430 - 20
----------------	---------------------