
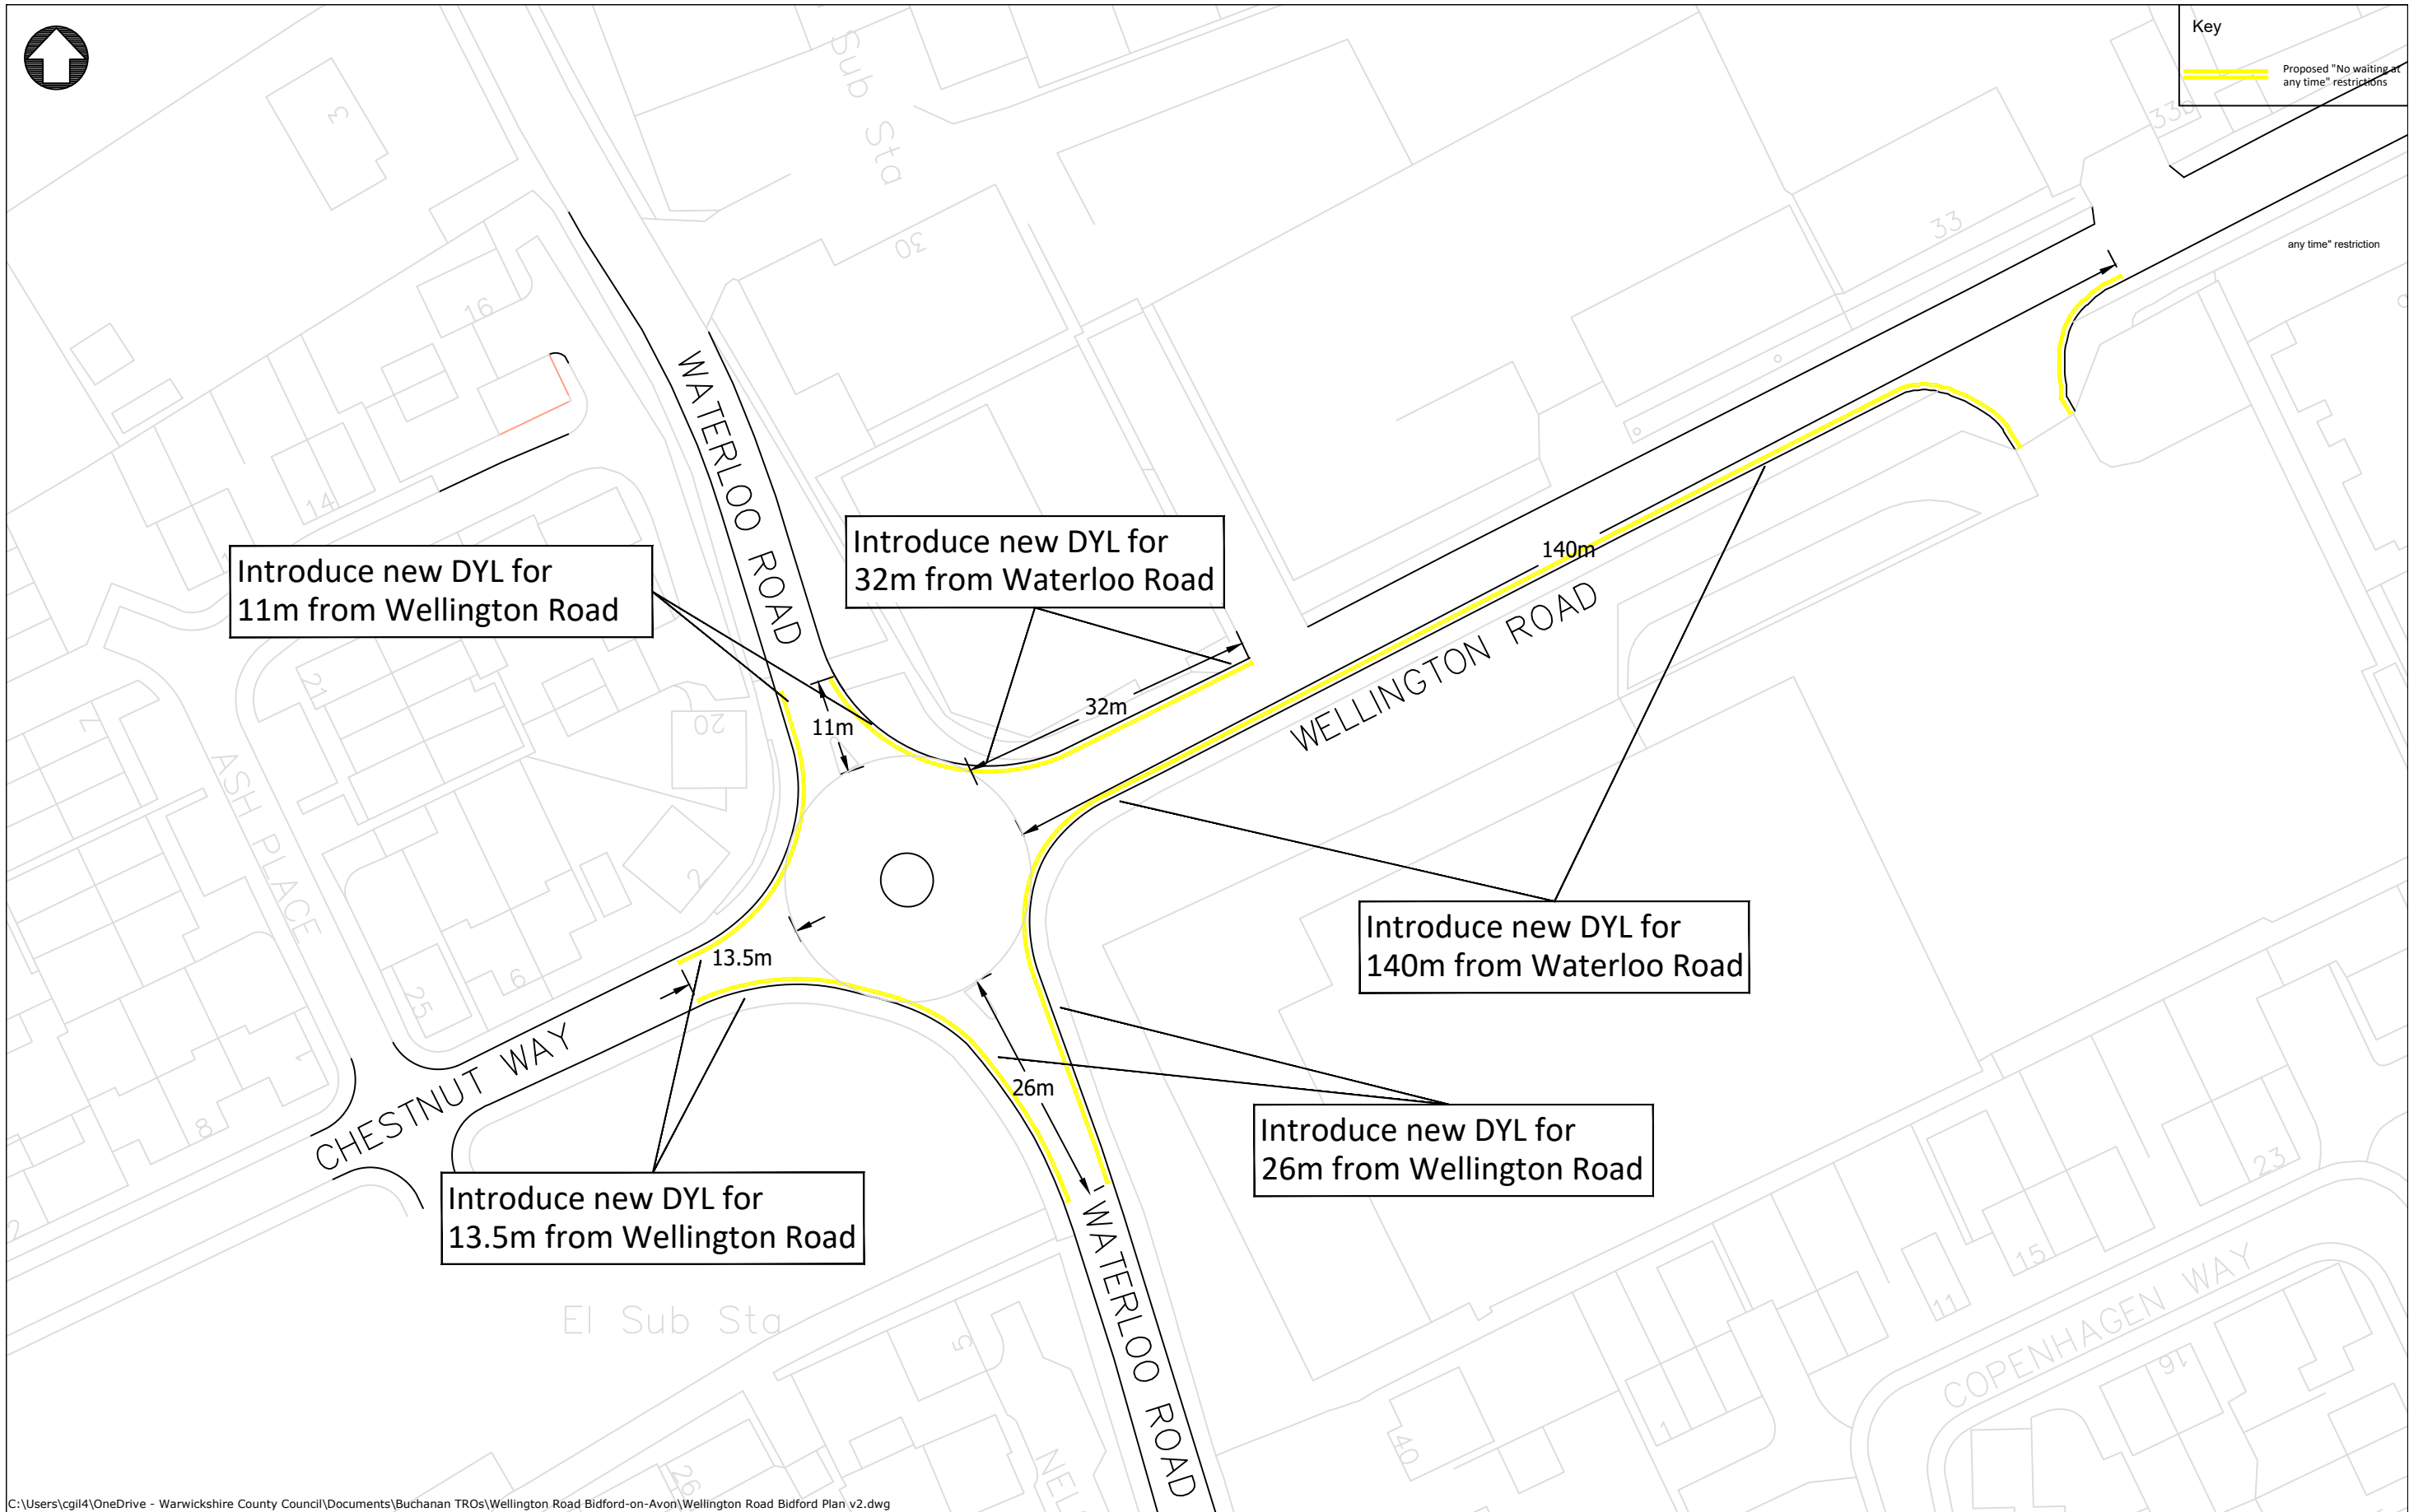




Key
 Proposed "No waiting at any time" restrictions



C:\Users\cgil4\OneDrive - Warwickshire County Council\Documents\Buchanan TR0s\Wellington Road Bidford-on-Avon\Wellington Road Bidford Plan v2.dwg



County Highways
 Minor Works
 Shire Hall Post Room
 Warwick, CV34 4SP

www.warwickshire.gov.uk
<mailto:communities@warwickshire.gov.uk>

NOTES

Based on Ordnance Survey mapping with the permission of the Controller of HMSO
 © Crown Copyright and database right 2011. Ordnance Survey 100019520.
 All rights reserved.
 Unauthorised reproduction infringes copyright and may lead to prosecution or civil proceedings.
 Warwickshire County Council.

REV	DATE	BY	CHK	AMENDMENT
-	--/--	-	-	-
-	--/--	-	-	-
-	--/--	-	-	-
-	--/--	-	-	-
A	10/06/24	CJG	GS	Reduced DYL on NS Wellington Road

Drawing title
**Proposed "No waiting at any time" restrictions
 Wellington Rd, Waterloo Rd &
 Chestnut Way, Bidford on Avon**
 Project title
Waiting Restrictions - Bidford

Drawn by CJG	Checked by GS
Date April 24	
Scale NTS @ A3_L	
Drawing number PTRO23 023	