

**WARWICKSHIRE COUNTY COUNCIL**

**ROAD TRAFFIC REGULATION ACT 1984**

**THE WARWICKSHIRE COUNTY COUNCIL (DISTRICT OF STRATFORD ON AVON)  
(CIVIL ENFORCEMENT AREA) (WAITING RESTRICTIONS, ON-STREET PARKING  
PLACES AND RESIDENTS' PARKING) (CONSOLIDATION) (VARIATION NO. O) ORDER  
2024**

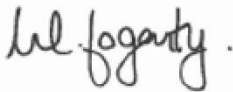
The Warwickshire County Council (hereinafter referred to as "the Council") in exercise of the powers conferred by Sections 1(1), 2(1) to (3), 4(2), 19, 32, 35, 45, 46, 47, 49, 53 and 124 of, and Part IV of Schedule 9 to, the Road Traffic Regulation Act 1984, (hereinafter referred to as "the 1984 Act") the Traffic Management Act 2004 and of all other enabling powers, and after consultation with the Chief Officer of Police in accordance with Part III of Schedule 9 to the 1984 Act and with the Road Traffic Act 1991, hereby make the following Order:-

1. The Warwickshire County Council (District of Stratford on Avon) (Civil Enforcement Area) (Waiting Restrictions, On Street Parking Places and Residents' Parking) (Consolidation) Order 2017 (which said Order of 2017 as varied is hereinafter referred to as 'the Principal Order') is hereby further varied in the manner and to the extent hereinafter provided.
2. In Schedule 2 to the Principal Order, insert plan title "HY17", Revision No. "1".
3. In Schedule 2 to the Principal Order add the plan attached hereto and listed in Schedule 1 below.
4. This Order shall come into operation on the 26th day of August Two thousand and twenty four and may be cited as "The Warwickshire County Council (District of Stratford on Avon) (Civil Enforcement Area) (Waiting Restrictions, On-Street Parking Places and Residents' Parking) (Consolidation) (Variation No. O) Order 2024"

**SCHEDULE 1**

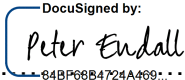
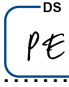
<u>Column 1</u> <u>Plan Title</u>	<u>Column 2</u> <u>Revision Number</u>
HY17	1

SIGNED by the Proper Officer  
for and on behalf of The Warwickshire County Council



Monica Fogarty  
Chief Executive Officer

on the 13th day of August Two thousand and twenty four

Authorised by .....  ..... Initials.....  ..... 1415/24

13th August

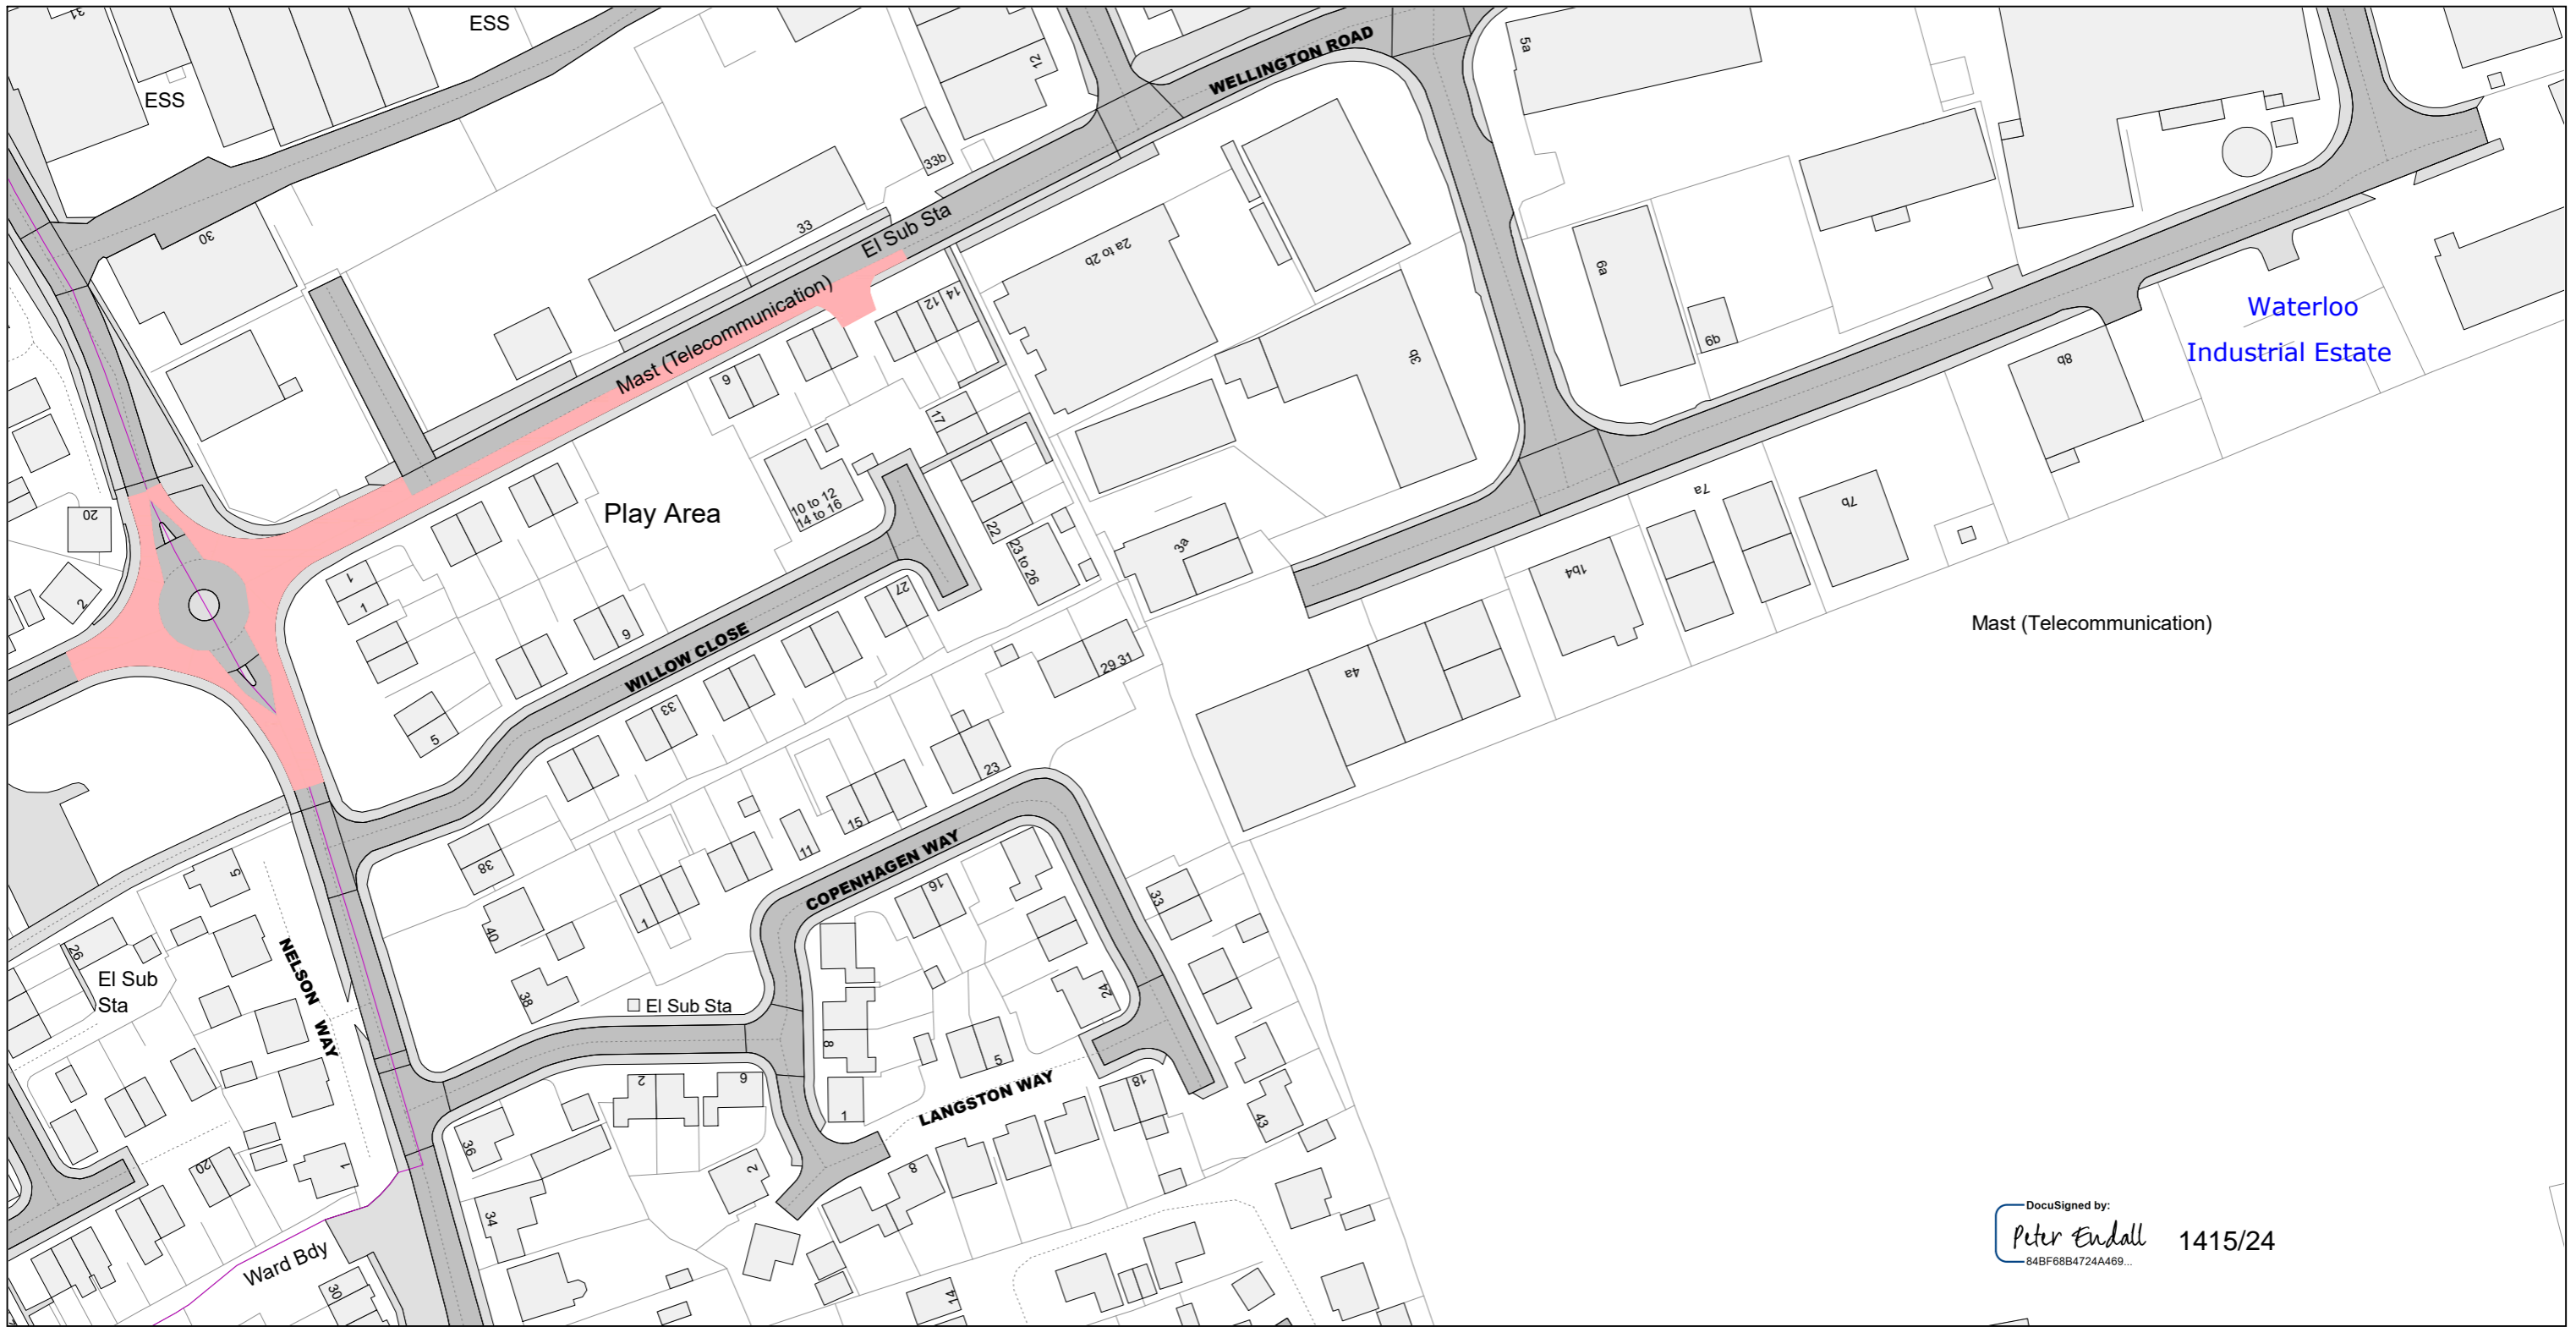
**DATED**

**2024**

**WARWICKSHIRE COUNTY COUNCIL**



**ROAD TRAFFIC REGULATION ACT 1984**

**THE WARWICKSHIRE COUNTY COUNCIL (DISTRICT OF STRATFORD ON AVON)  
(CIVIL ENFORCEMENT AREA) (WAITING RESTRICTIONS, ON-STREET PARKING  
PLACES AND RESIDENTS' PARKING) (CONSOLIDATION) (VARIATION NO. O) ORDER**  
**2024**



DocuSigned by:  
*Peter Endall* 1415/24  
84BF68B4724A469...

Reproduced from the Ordnance Survey map with the permission of Ordnance Survey on behalf of the Controller of Her Majesty's Stationery Office (C) Crown Copyright. Unauthorised reproduction infringes Crown Copyright and may lead to prosecution or civil proceedings. Warwickshire County Council, 100019520, 2017.

 <p>Communities Group                  Warwickshire County Council                  P.O. Box 9                  Shire Hall                  Warwick                  CV34 4RR</p>	<p><b>Title:</b></p> <p><b>Consolidated Road Traffic Regulation Orders</b></p>		<p><b>Area</b></p>	<p><b>Date</b></p>
	<p>PROPOSED</p>		<p><b>Area code</b></p> <p>HY17</p>	<p><b>Revision No.</b></p> <p>1</p>
	<p><b>Scale</b></p> <p>1 : 1250</p>			