

**WARWICKSHIRE COUNTY COUNCIL**

**ROAD TRAFFIC REGULATION ACT 1984**

**THE WARWICKSHIRE COUNTY COUNCIL (DISTRICT OF WARWICK)  
(CIVIL ENFORCEMENT AREA) (WAITING RESTRICTIONS, ON STREET PARKING  
PLACES AND RESIDENTS' PARKING) (CONSOLIDATION)  
(VARIATION O) ORDER 2024**

The Warwickshire County Council (hereinafter referred to as "the Council") in exercise of the powers conferred by sections 1(1), 2(1) to (3), 4(2), 19, 32, 35, 45, 46, 47, 49, 53 and 124 of, and Part IV of Schedule 9 to, the Road Traffic Regulation Act 1984 (hereinafter referred to as "the 1984 Act"), the Traffic Management Act 2004, and of all other enabling powers, hereby make the following Order:-

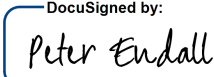
1. The Warwickshire County Council (District of Warwick) (Civil Enforcement Area) (Waiting Restrictions, On Street Parking Places and Residents' Parking) (Consolidation) Order 2017 (which said Order of 2017 as varied is hereinafter referred to as 'the Principal Order') is hereby further varied in the manner and to the extent hereinafter provided.
2. In Schedule 2 to the Principal Order, after Plan Title FW59, replace the Revision Number "1" with the Revision Number "2".
3. In the Principal Order, replace the plan annexed thereto and numbered "FW59 Revision No. 1" with the plan annexed hereto and numbered "FW59 Revision No. 2"
4. This Order shall come into operation on the Seventh day of October Two thousand and twenty-four and may be cited as "The Warwickshire County Council (District of Warwick) (Civil Enforcement Area) (Waiting Restrictions, On Street Parking Places and Residents' Parking) (Consolidation) (Variation O) Order 2024".

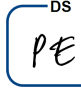


Monica Fogarty  
Chief Executive Officer

SIGNED by the Proper Officer

for and on behalf of The Warwickshire County Council on the Twenty-Third day of September Two thousand and twenty-four

Authorised by  .....  
84BF68B4724A469...

Initials  .....

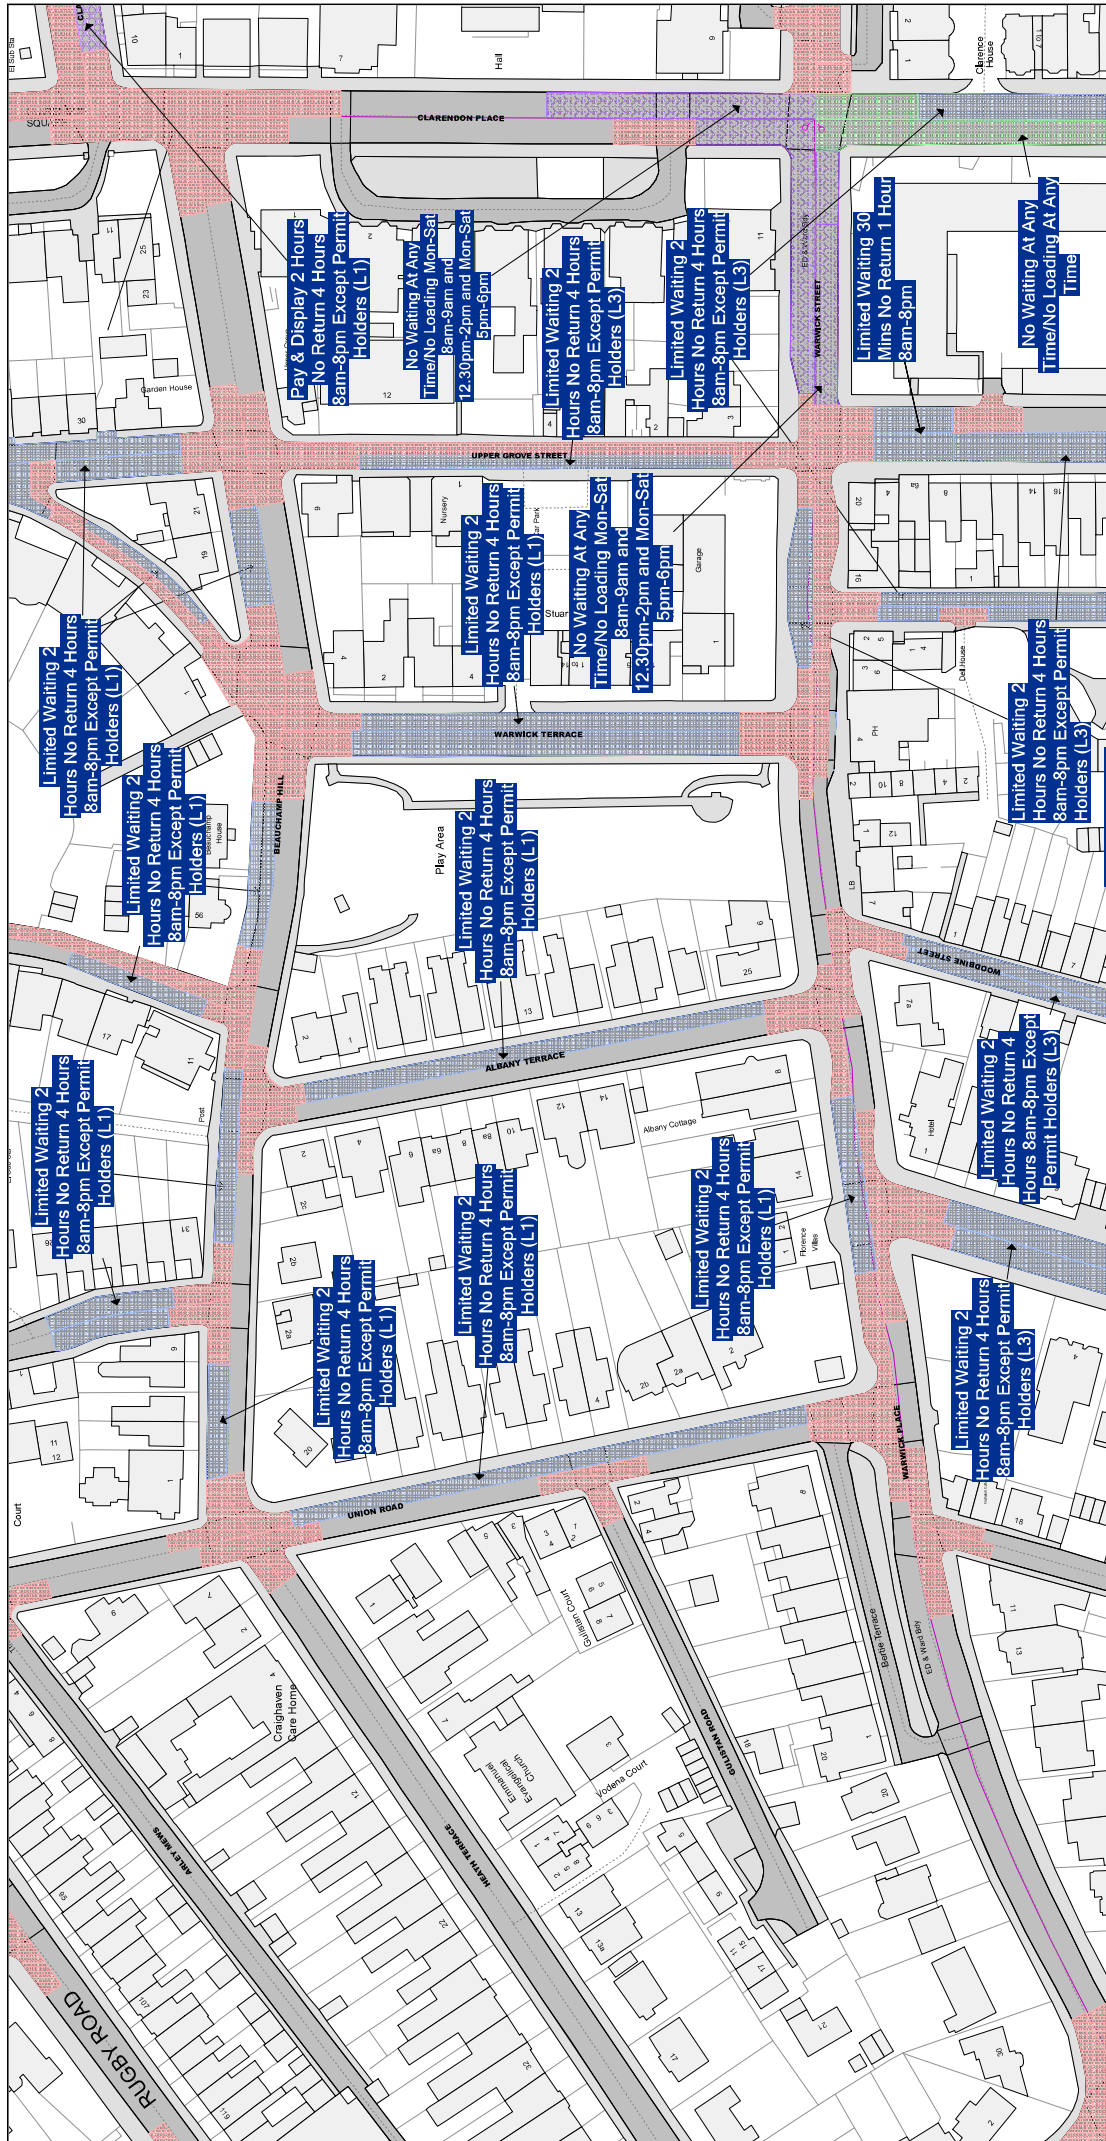
**DATED 23<sup>RD</sup> SEPTEMBER 2024**

---


**WARWICKSHIRE COUNTY COUNCIL**

**ROAD TRAFFIC REGULATION ACT 1984**

**THE WARWICKSHIRE COUNTY COUNCIL  
(DISTRICT OF WARWICK)  
(CIVIL ENFORCEMENT AREA) (WAITING  
RESTRICTIONS, ON STREET PARKING PLACES  
AND RESIDENTS' PARKING) (CONSOLIDATION)  
(VARIATION O) ORDER 2024**



Reproduced from the Ordnance Survey map with the permission of Ordnance Survey on behalf of the Controller of Her Majesty's Stationery Office (C) Crown Copyright. Unauthorised reproduction infringes Crown Copyright and may lead to prosecution or civil proceedings. Warwickshire County Council, 100019520, 2017.

 <p><b>Communities Group</b> Warwickshire County Council P.O. Box 9 Shire Hall Warwick CV34 4RR</p>	<p><b>Title:</b></p> <h2 style="text-align: center;">Consolidated Road Traffic Regulation Orders</h2> <p style="text-align: center;">CONFIRMED</p>	<p><b>Area</b></p> <p style="text-align: center;">Warwick</p> <p><b>Area code</b></p> <p style="text-align: center;">FW59</p>	<p><b>Date</b></p> <p style="text-align: right;">07/10/2024</p> <p><b>Revision No.</b></p> <p style="text-align: right;">2</p> <p><b>Scale</b></p> <p style="text-align: right;">1 : 1250</p>
--	--	---	---