


Existing Build-out's and Give Ways with terminal speed limit signs. Road hump added in between existing build-outs to slow vehicles down as shown.

Location	Road width measures (m)		
	1	2	3
Northern most Build-out	N/A	3.6	N/A
Just NW of Forde Hall Lane	6.8	6.7	6.5
Just SE of St Marks Close	5.5	5.45	5.45
Just Se of the War Memorial	4.95	4.95	4.95
Opposite Ullenhall Village Hall	5.35	5.4	5.4
Opposite the house Meadowside	5.8	5.9	5.9
Opposite the house Latchetts	5.3	5.25	5.25
Southern most Buildout	N/A	3	N/A

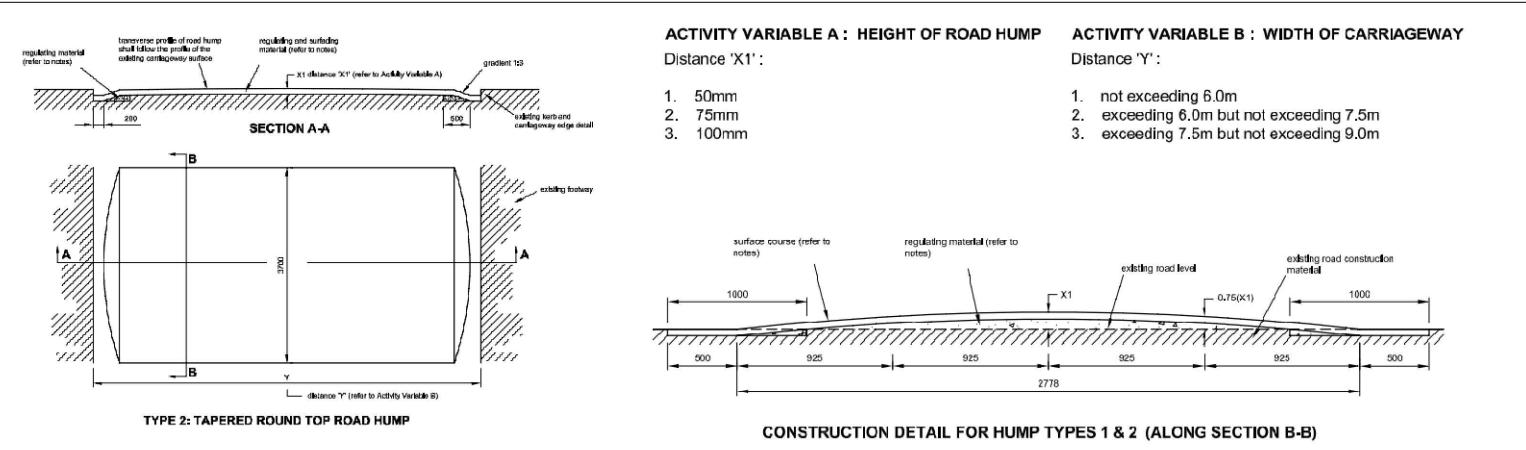

- NOTES**
- All dimensions are in millimetres unless stated otherwise.
  - All surface course joints shall be saw cut.
  - All existing bituminous layers to be overlaid with new bituminous material shall be treated with bituminous spray Class K1-40 to BS 434: Part 1, applied in accordance with BS 434: Part 2.
  - Both surface course material and regulating material shall be 45% stone content hot asphalt, Designation 45/10 to Clause 970AR (coarse aggregate limestone). PSV = 60.
  - Road markings shall comprise white thermoplastic screed with applied solid glass beads.

H:\CH-Minor Works\TRAFFIC REGULATION ORDERS\PARISHES\Ullenhall\PTRO23 014 Speed Limits 40 buffer + 20mph\5 Drawings\PTRO23 014 02 Ullenhall Speed Hump Plan.dwg



County Highways Minor Works  
Warwickshire County Council  
Shire Hall  
Warwick  
CV34 4RL  
Tel: 01926 410410

**NOTES**

Based on Ordnance Survey mapping with the permission of the Controller of HMSO  
© Crown Copyright and database right 2011. Ordnance Survey 100019520.  
All rights reserved.  
Unauthorised reproduction infringes copyright and may lead to prosecution or civil proceedings.  
Warwickshire County Council.

REV	DATE	BY	CHK	AMENDMENT
-	--/--	-	-	-
-	--/--	-	-	-
-	--/--	-	-	-
-	--/--	-	-	-
-	--/--	-	-	-

Drawing title  
**Ullenhall Village  
Proposed Road Hump located  
next to existing pinch-point  
WARWICKSHIRE**

Project title  
**DB Scheme Cllr Shenton**

Drawn by <b>CR</b>	Checked by <b>GS</b>
Date <b>July 2023</b>	
Scale <b>NTS @ A3</b>	
Drawing number <b>PTRO23/014/02</b>	