

WARWICKSHIRE COUNTY COUNCIL

ROAD TRAFFIC REGULATION ACT 1984

THE WARWICKSHIRE COUNTY COUNCIL
(DISTRICT OF STRATFORD ON AVON) (CIVIL ENFORCEMENT AREA)
(WAITING RESTRICTIONS, ON STREET PARKING PLACES
AND RESIDENTS' PARKING) (CONSOLIDATION)
(VARIATION NO. 9) (PART 1) ORDER 2025

The Warwickshire County Council (hereinafter referred to as "the Council") in exercise of the powers conferred by sections 1(1), 2(1) to (3), 4(2), 19, 32, 35, 45, 46, 47, 49, 53 and 124 of, and Part IV of Schedule 9 to, the Road Traffic Regulation Act 1984 (hereinafter referred to as "the 1984 Act"), the Traffic Management Act 2004, and of all other enabling powers, hereby make the following Order:-

1. The Warwickshire County Council (District of Stratford on Avon) (Civil Enforcement Area) (Waiting Restrictions, On Street Parking Places and Residents' Parking) (Consolidation) Order 2017 (which said Order of 2017 is hereinafter referred to as 'the Principal Order') is hereby varied in the manner and to the extent hereinafter provided.
2. In the Principal Order, delete Article 31(16) entirely and replace with:-

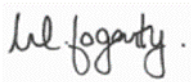
“(16) On receipt of an application made under the foregoing provisions of paragraph (15) of this Article, the Council may issue to The Samaritans of Stratford on Avon (either virtually or otherwise) up to four permits for the leaving of any motor car or motor cycle in a parking place in Zone S2 between the hours of 6.00pm and 8.00am. Provided that there shall not be in force at any time more than four permits issued under the provisions of this paragraph (16).”
3. In Schedule 1 to the Principal Order, insert the following street under "Zone S3":-

“St Gregory's Road”
4. In Schedule 2 to the Principal Order, after Plan Title "HN37", replace the revision number "3" with the revision number "4".
5. In Schedule 2 to the Principal Order, after Plan Title "HO37", replace the revision number "3" with the revision number "4".
6. In the Principal Order, replace the plans attached thereto which are listed in column 1 of the Schedule below, with the plans attached to this Order and listed in column 2 of the Schedule below.
7. This Order shall come into operation on the Tenth day of February Two thousand and twenty-five and may be cited as "The Warwickshire County Council (District of Stratford on Avon) (Civil Enforcement Area) (Waiting Restrictions, On Street Parking Places and Residents Parking) (Consolidation) (Variation No. 9) (Part 1) Order 2025".

SCHEDULE

<u>Column 1</u> <i>(Existing plan Area Code)</i>	<u>Column 2</u> <i>(Replacement plan Area Code & corresponding revision number)</i>
HN37	HN37 Revision No. 4
HO37	HO37 Revision No. 4

SIGNED by the Proper Officer

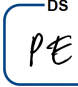


Monica Fogarty
Chief Executive Officer

for and on behalf of The Warwickshire County Council on the Twenty-Seventh day of January Two thousand and twenty-five

DocuSigned by:

Authorised by
84BF68B4724A469...

^{DS}

Initials

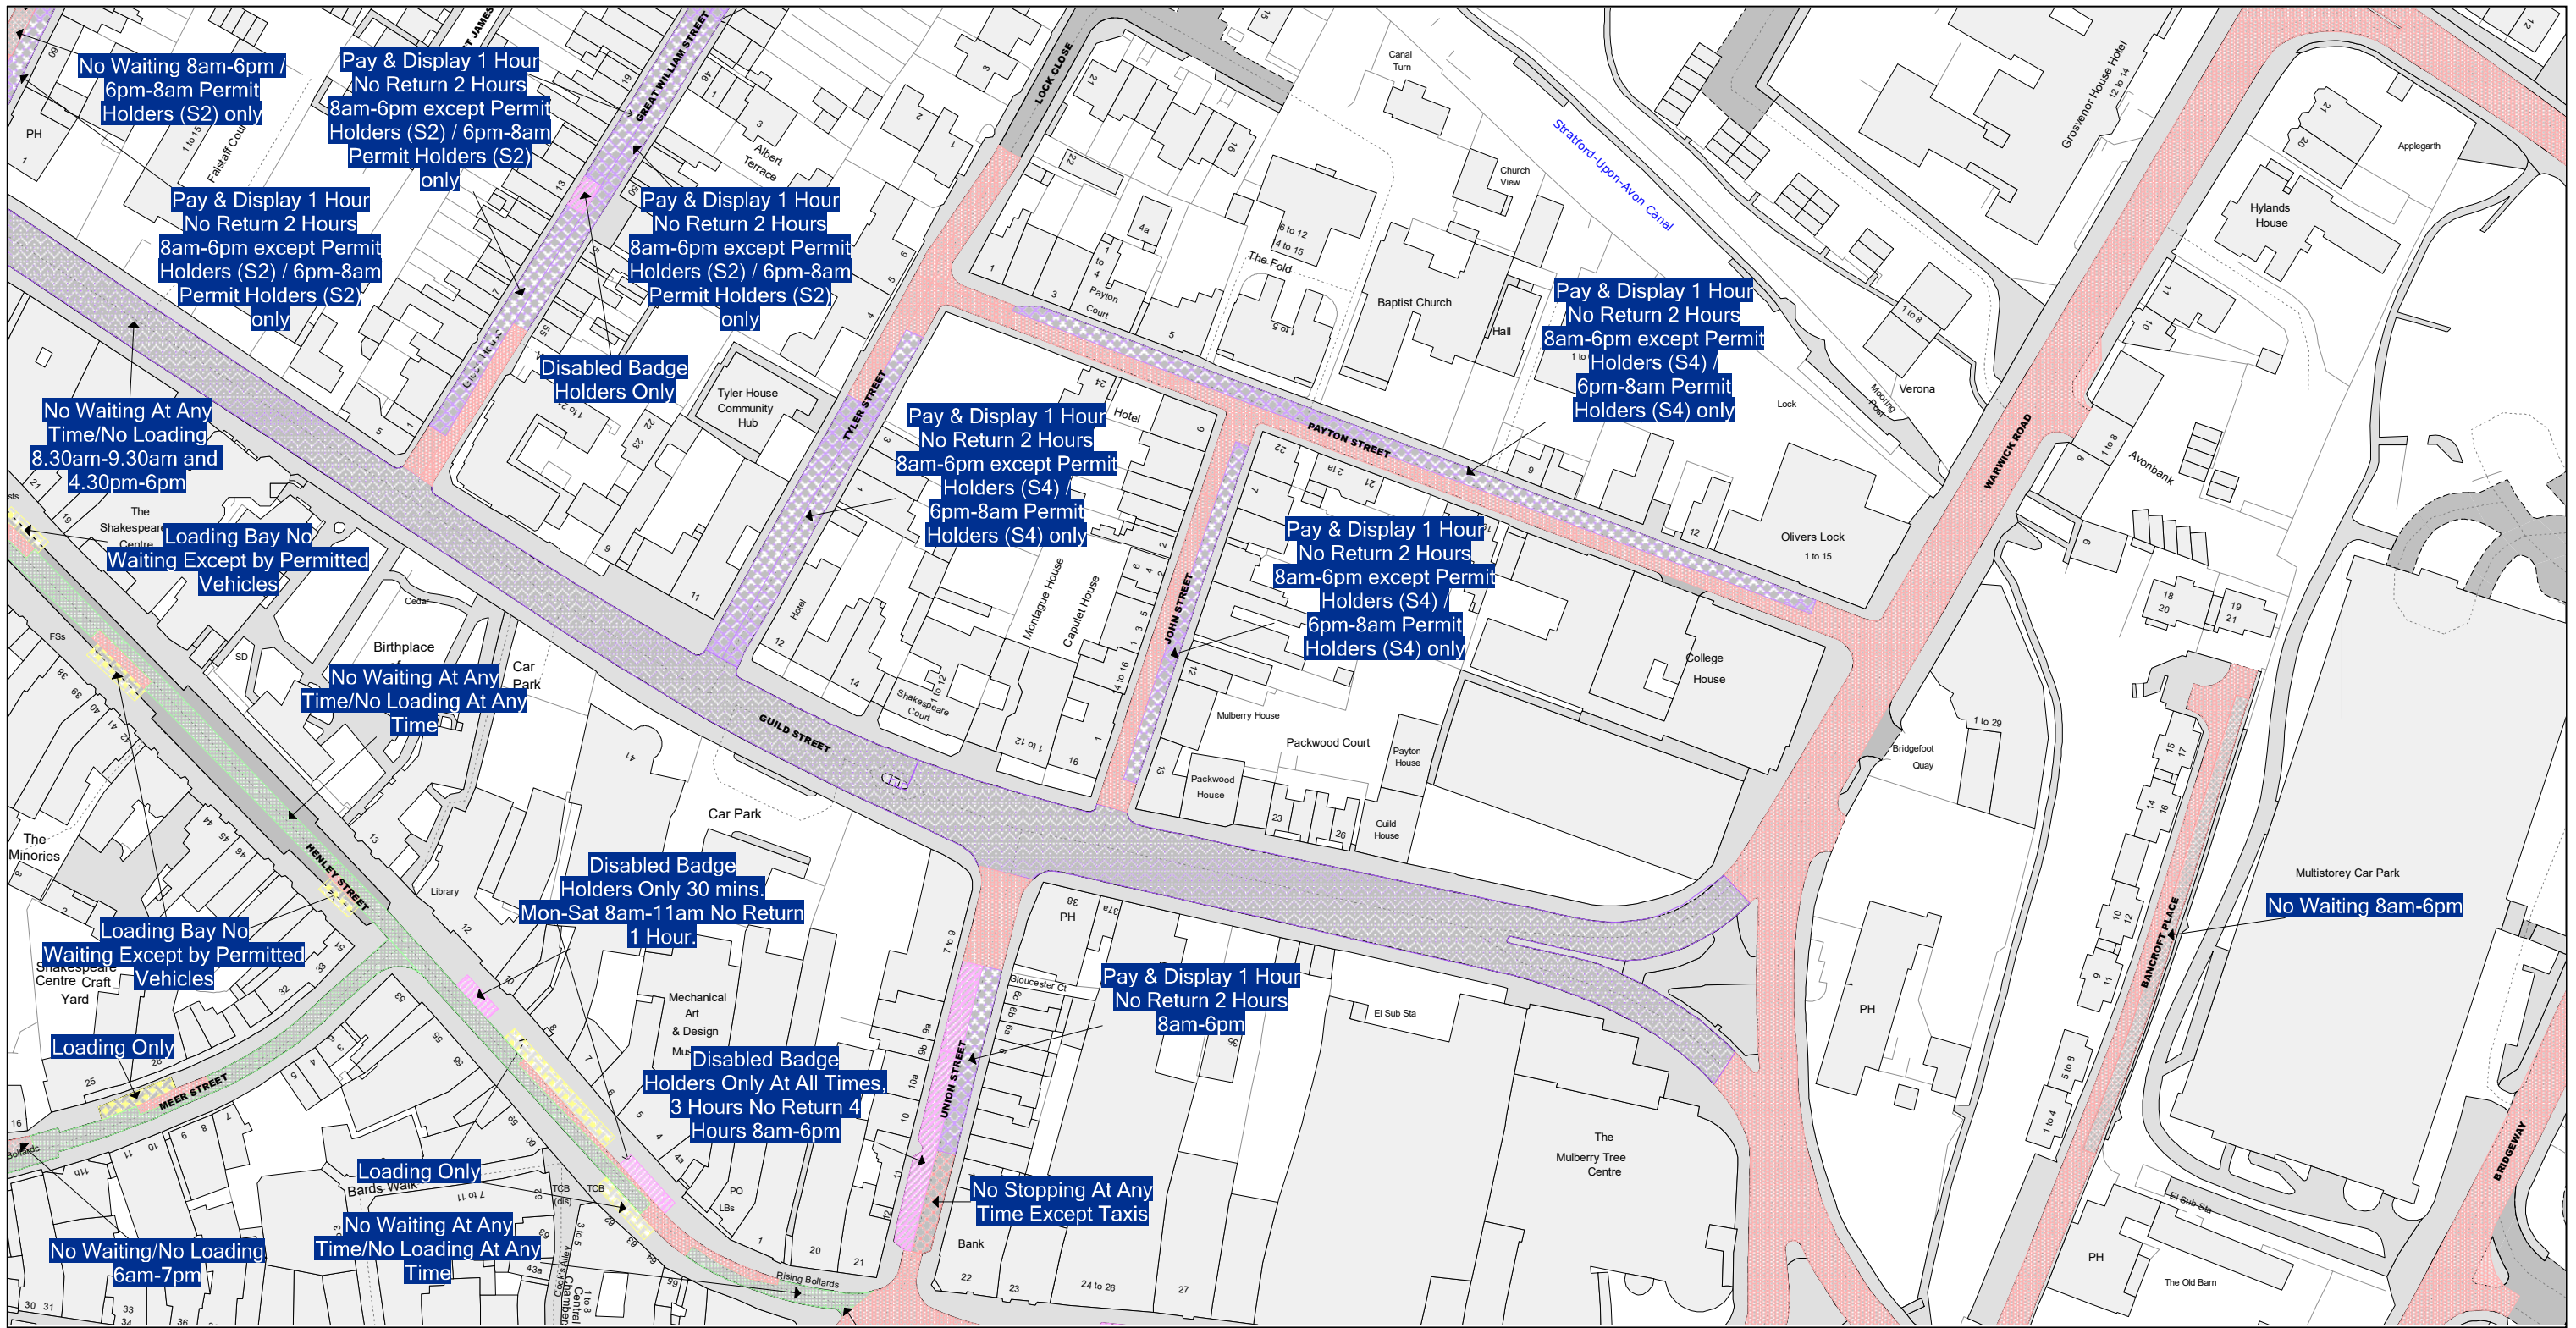
DATED 27th JANUARY 2025

-



WARWICKSHIRE COUNTY COUNCIL

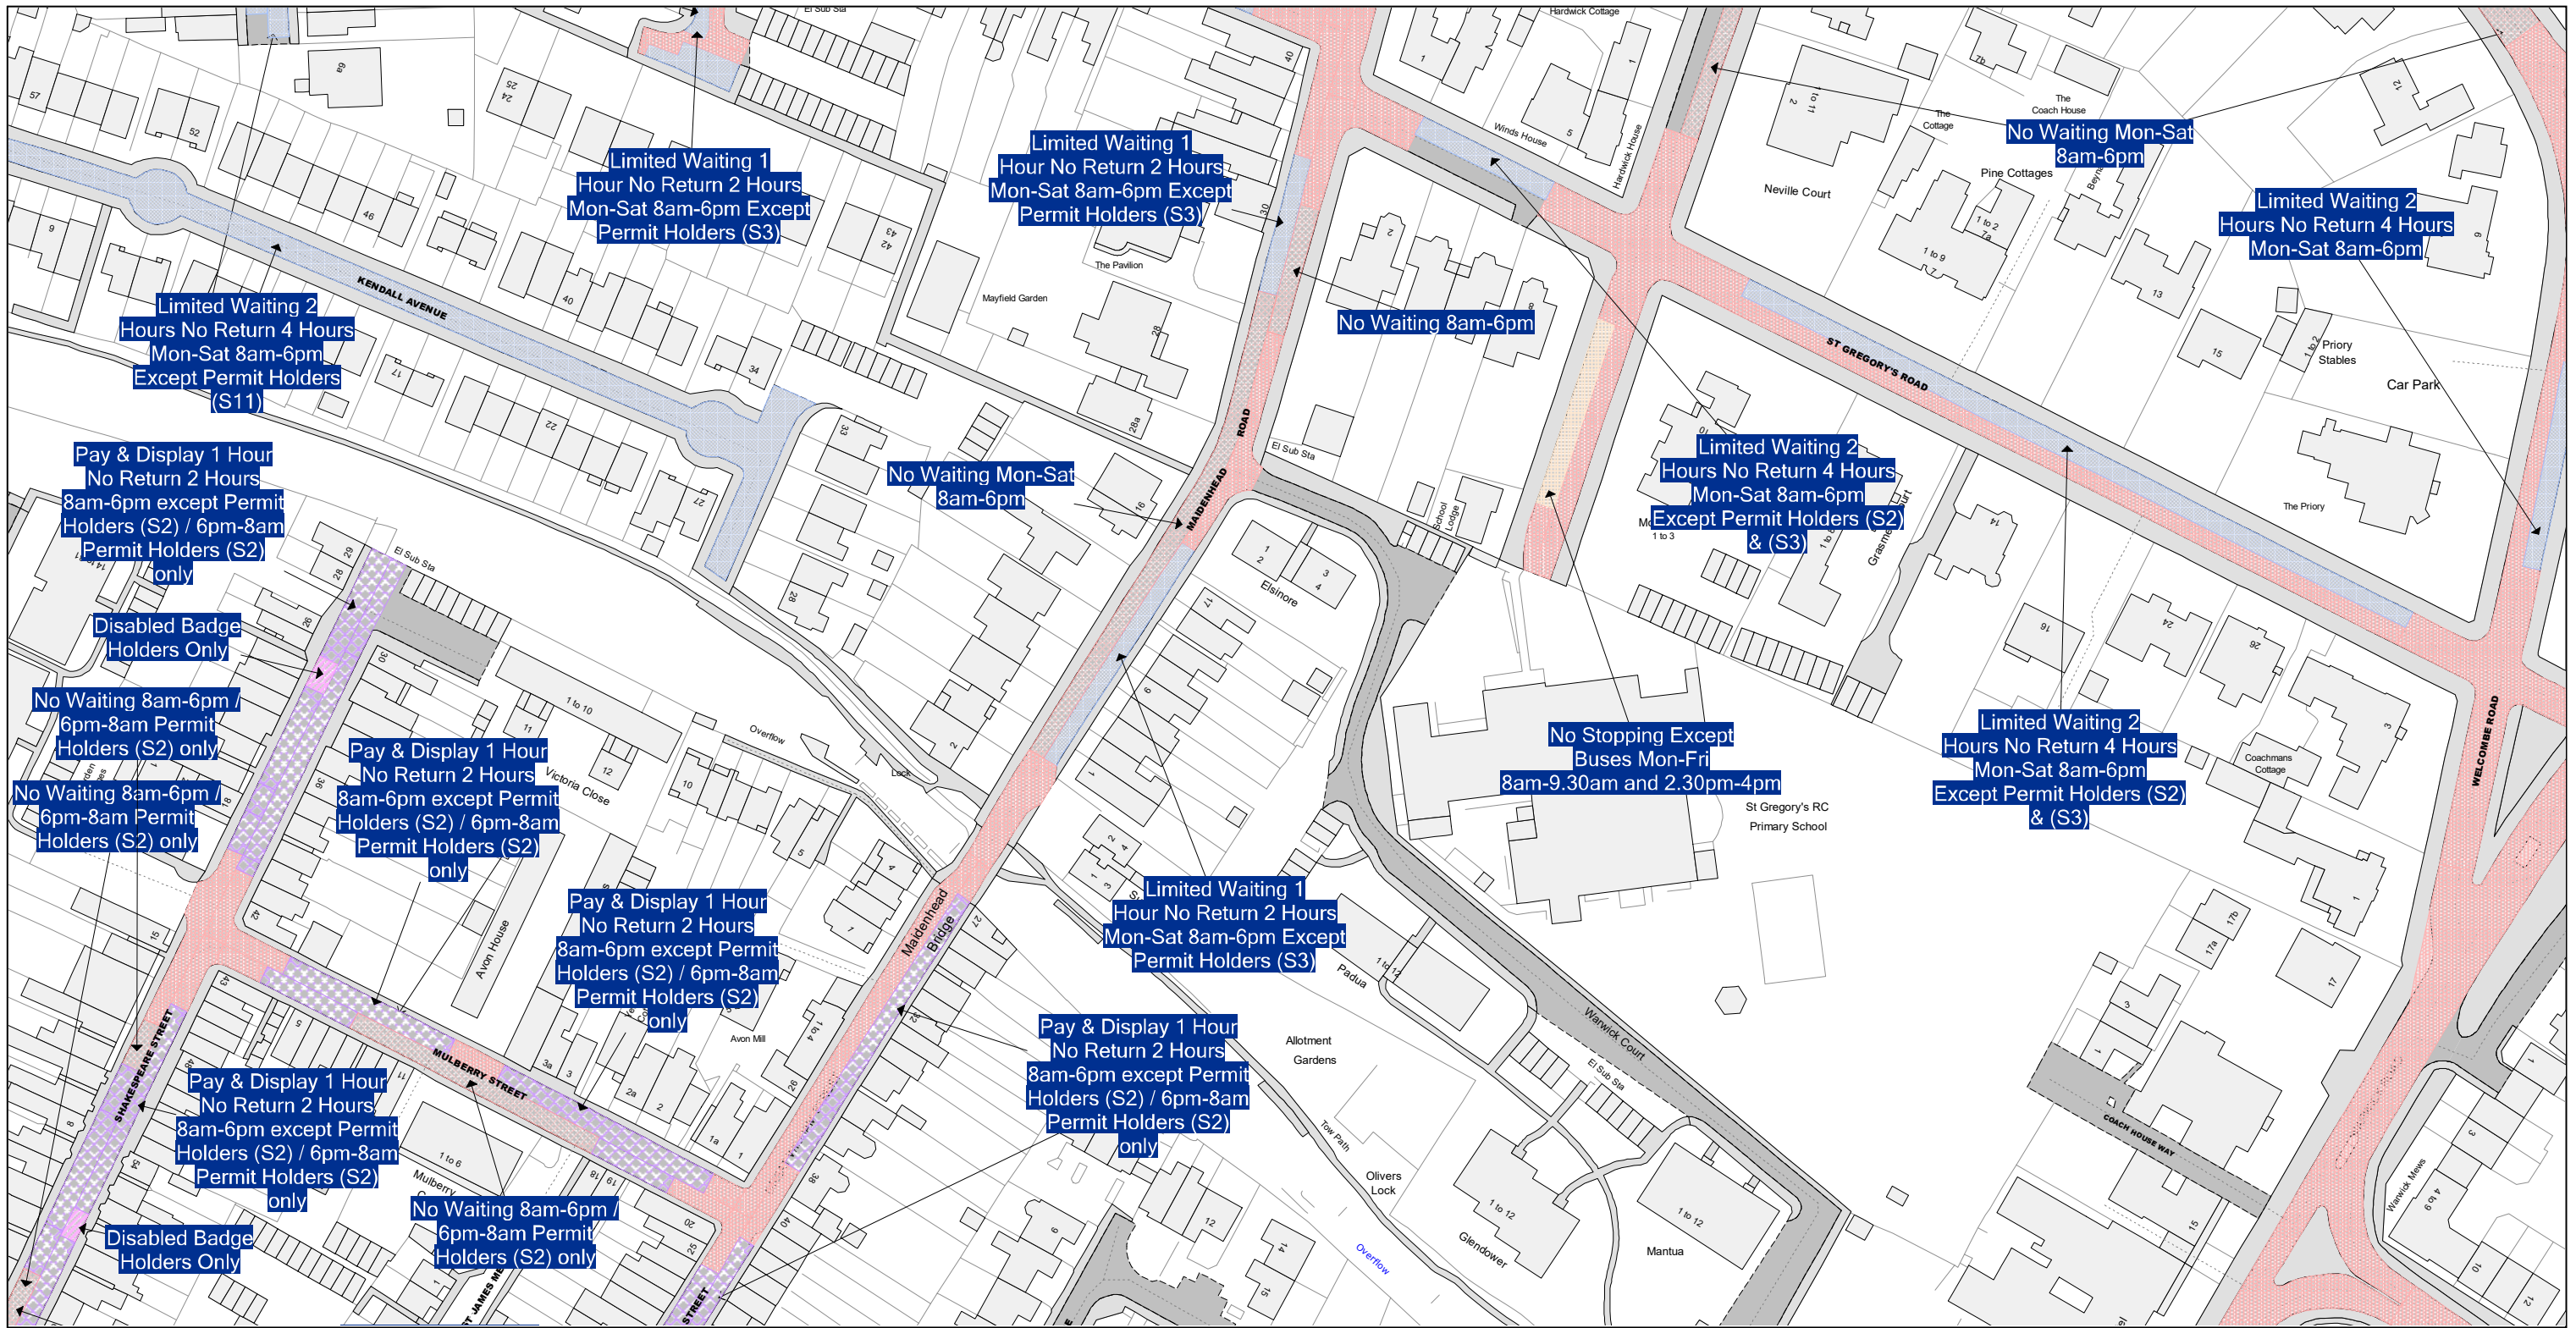
ROAD TRAFFIC REGULATION ACT 1984

THE WARWICKSHIRE COUNTY COUNCIL
(DISTRICT OF STRATFORD ON AVON)
(CIVIL ENFORCEMENT AREA)
(WAITING RESTRICTIONS, ON STREET
PARKING PLACES AND
RESIDENTS PARKING)(CONSOLIDATION)
(VARIATION NO. 9) (PART 1) ORDER 2025





Reproduced from the Ordnance Survey map with the permission of Ordnance Survey on behalf of the Controller of Her Majesty's Stationery Office (C) Crown Copyright. Unauthorised reproduction infringes Crown Copyright and may lead to prosecution or civil proceedings. Warwickshire County Council, 100019520, 2017.

 <p>Communities Group Warwickshire County Council P.O. Box 9 Shire Hall Warwick CV34 4RR</p>	<p>Title:</p> <p>Consolidated Road Traffic Regulation Orders</p>		<p>Area</p> <p>HO37</p>	<p>Date</p> <p>10/02/2025</p>
	<p>CONFIRMED</p>		<p>Area code</p> <p>HO37</p>	<p>Revision No.</p> <p>4</p>
	<p>Scale</p> <p>1 : 1250</p>			



Reproduced from the Ordnance Survey map with the permission of Ordnance Survey on behalf of the Controller of Her Majesty's Stationery Office (C) Crown Copyright. Unauthorised reproduction infringes Crown Copyright and may lead to prosecution or civil proceedings. Warwickshire County Council, 100019520, 2017.

 <p>Communities Group Warwickshire County Council P.O. Box 9 Shire Hall Warwick CV34 4RR</p>	<p>Title:</p> <p>Consolidated Road Traffic Regulation Orders</p>	<p>Area</p> <p>HN37</p>	<p>Date</p> <p>10/02/2025</p>
	<p>CONFIRMED</p>		<p>Area code</p> <p>HN37</p>
			<p>Scale</p> <p>1 : 1250</p>