

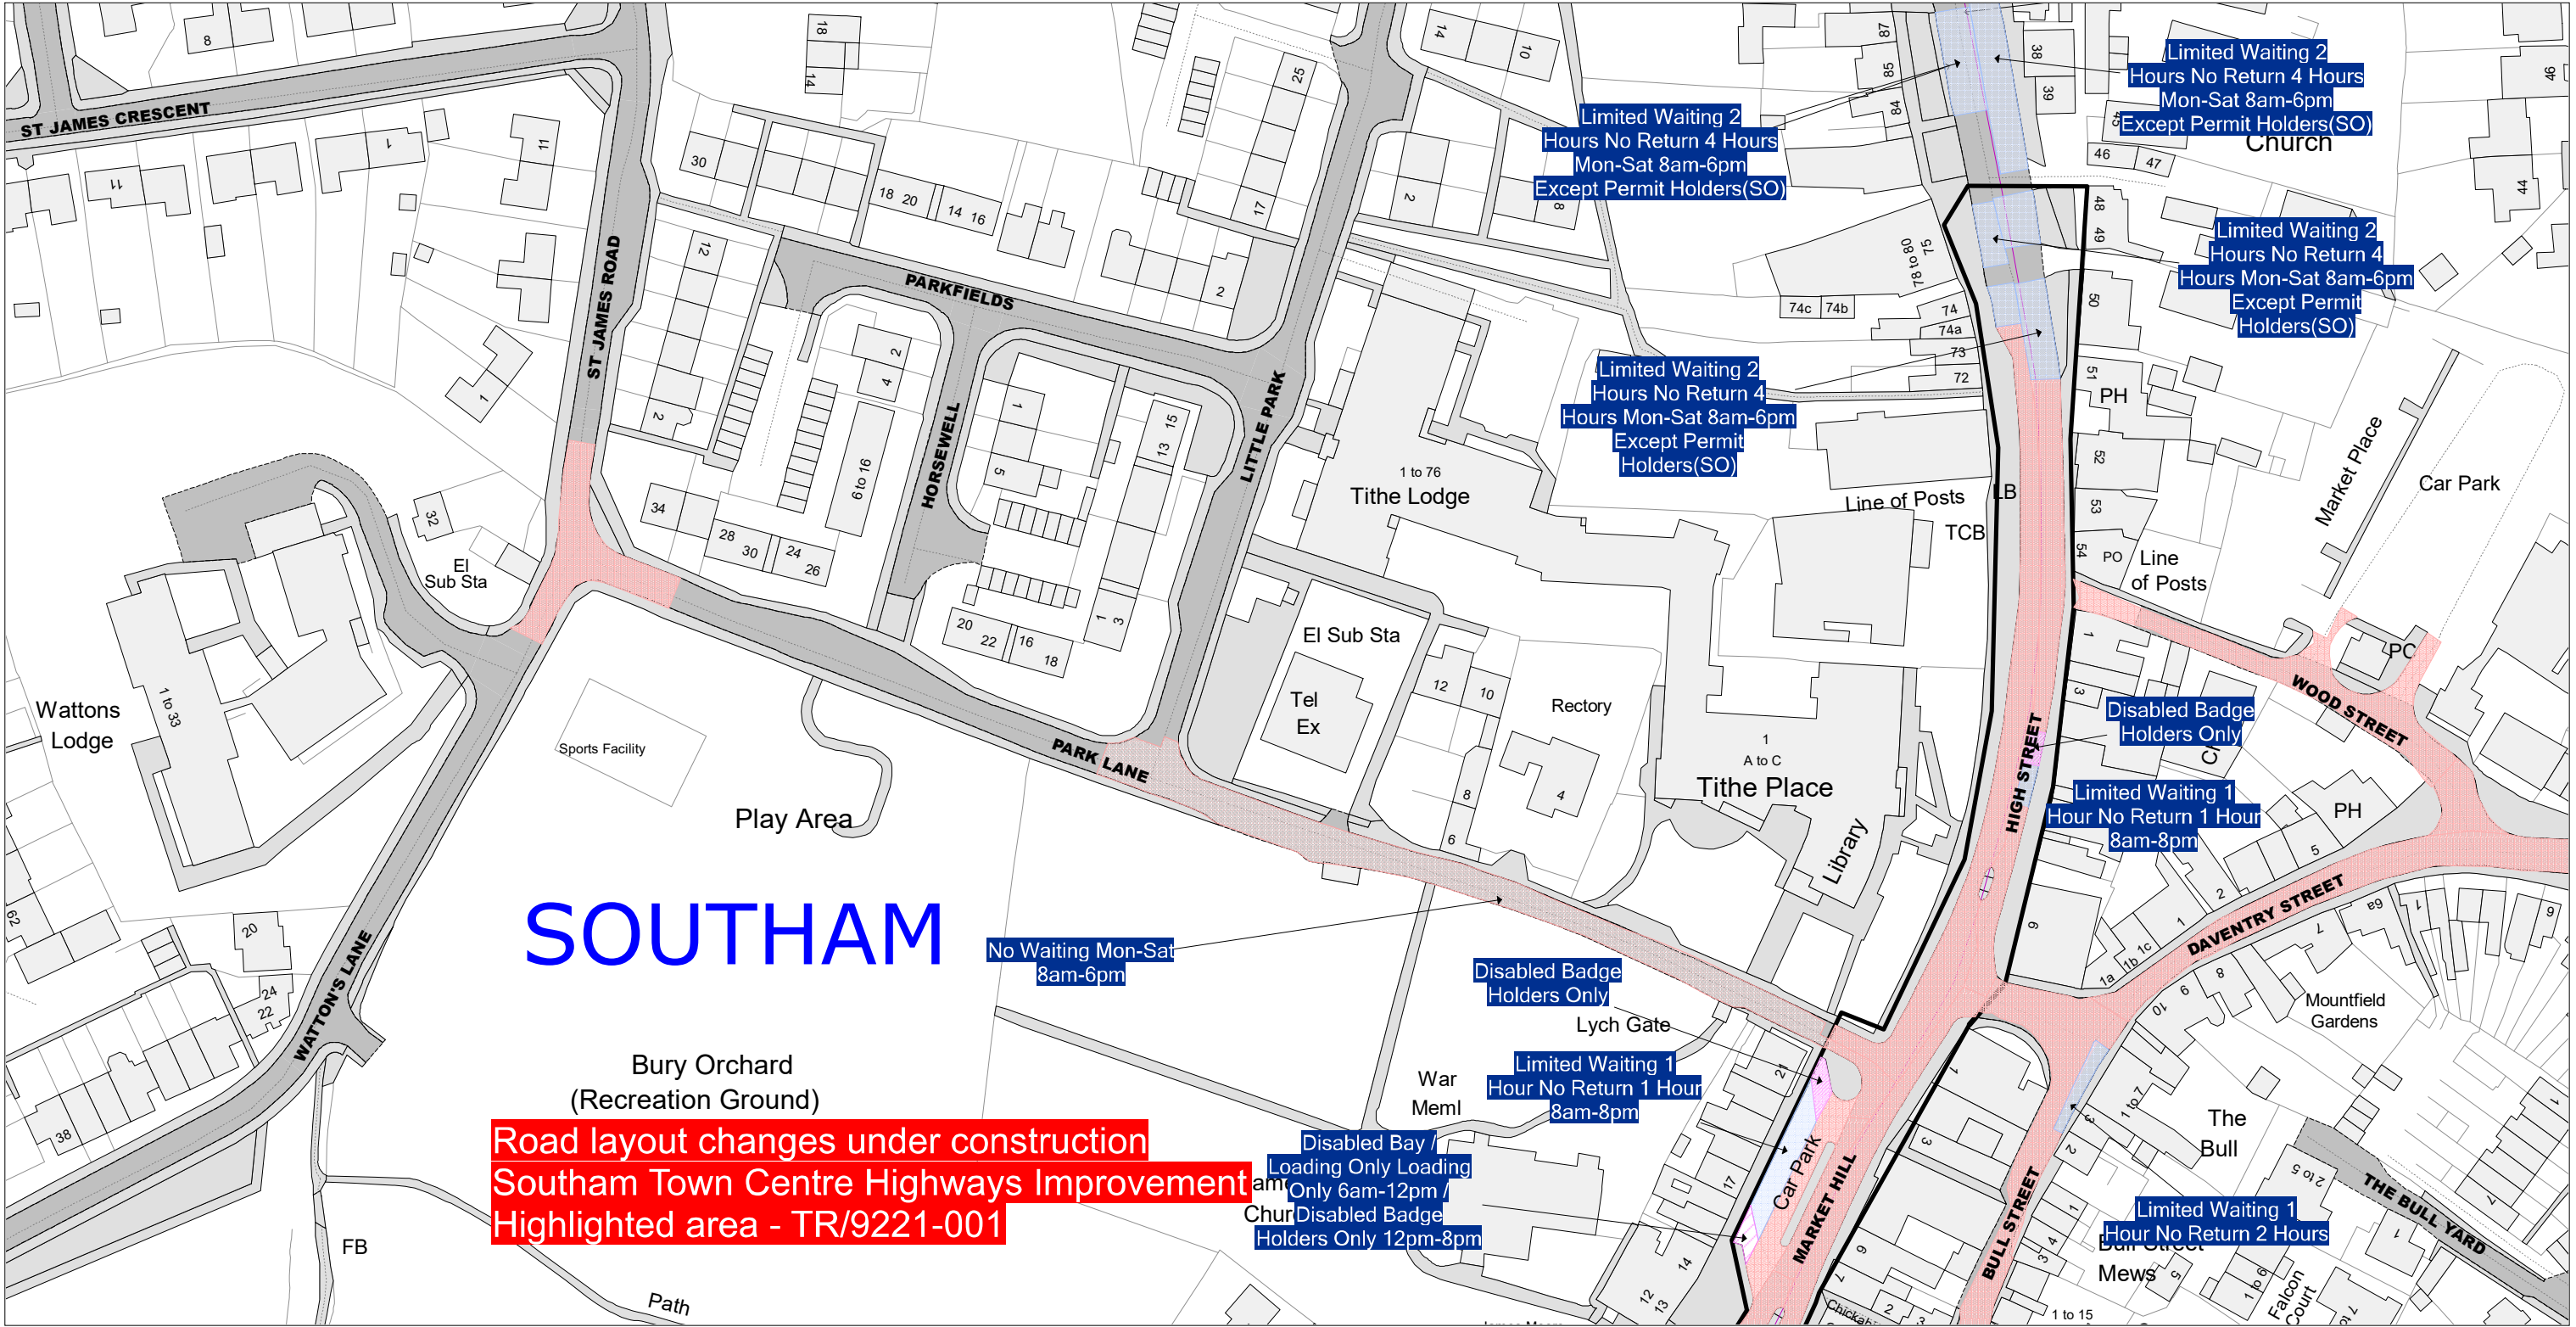






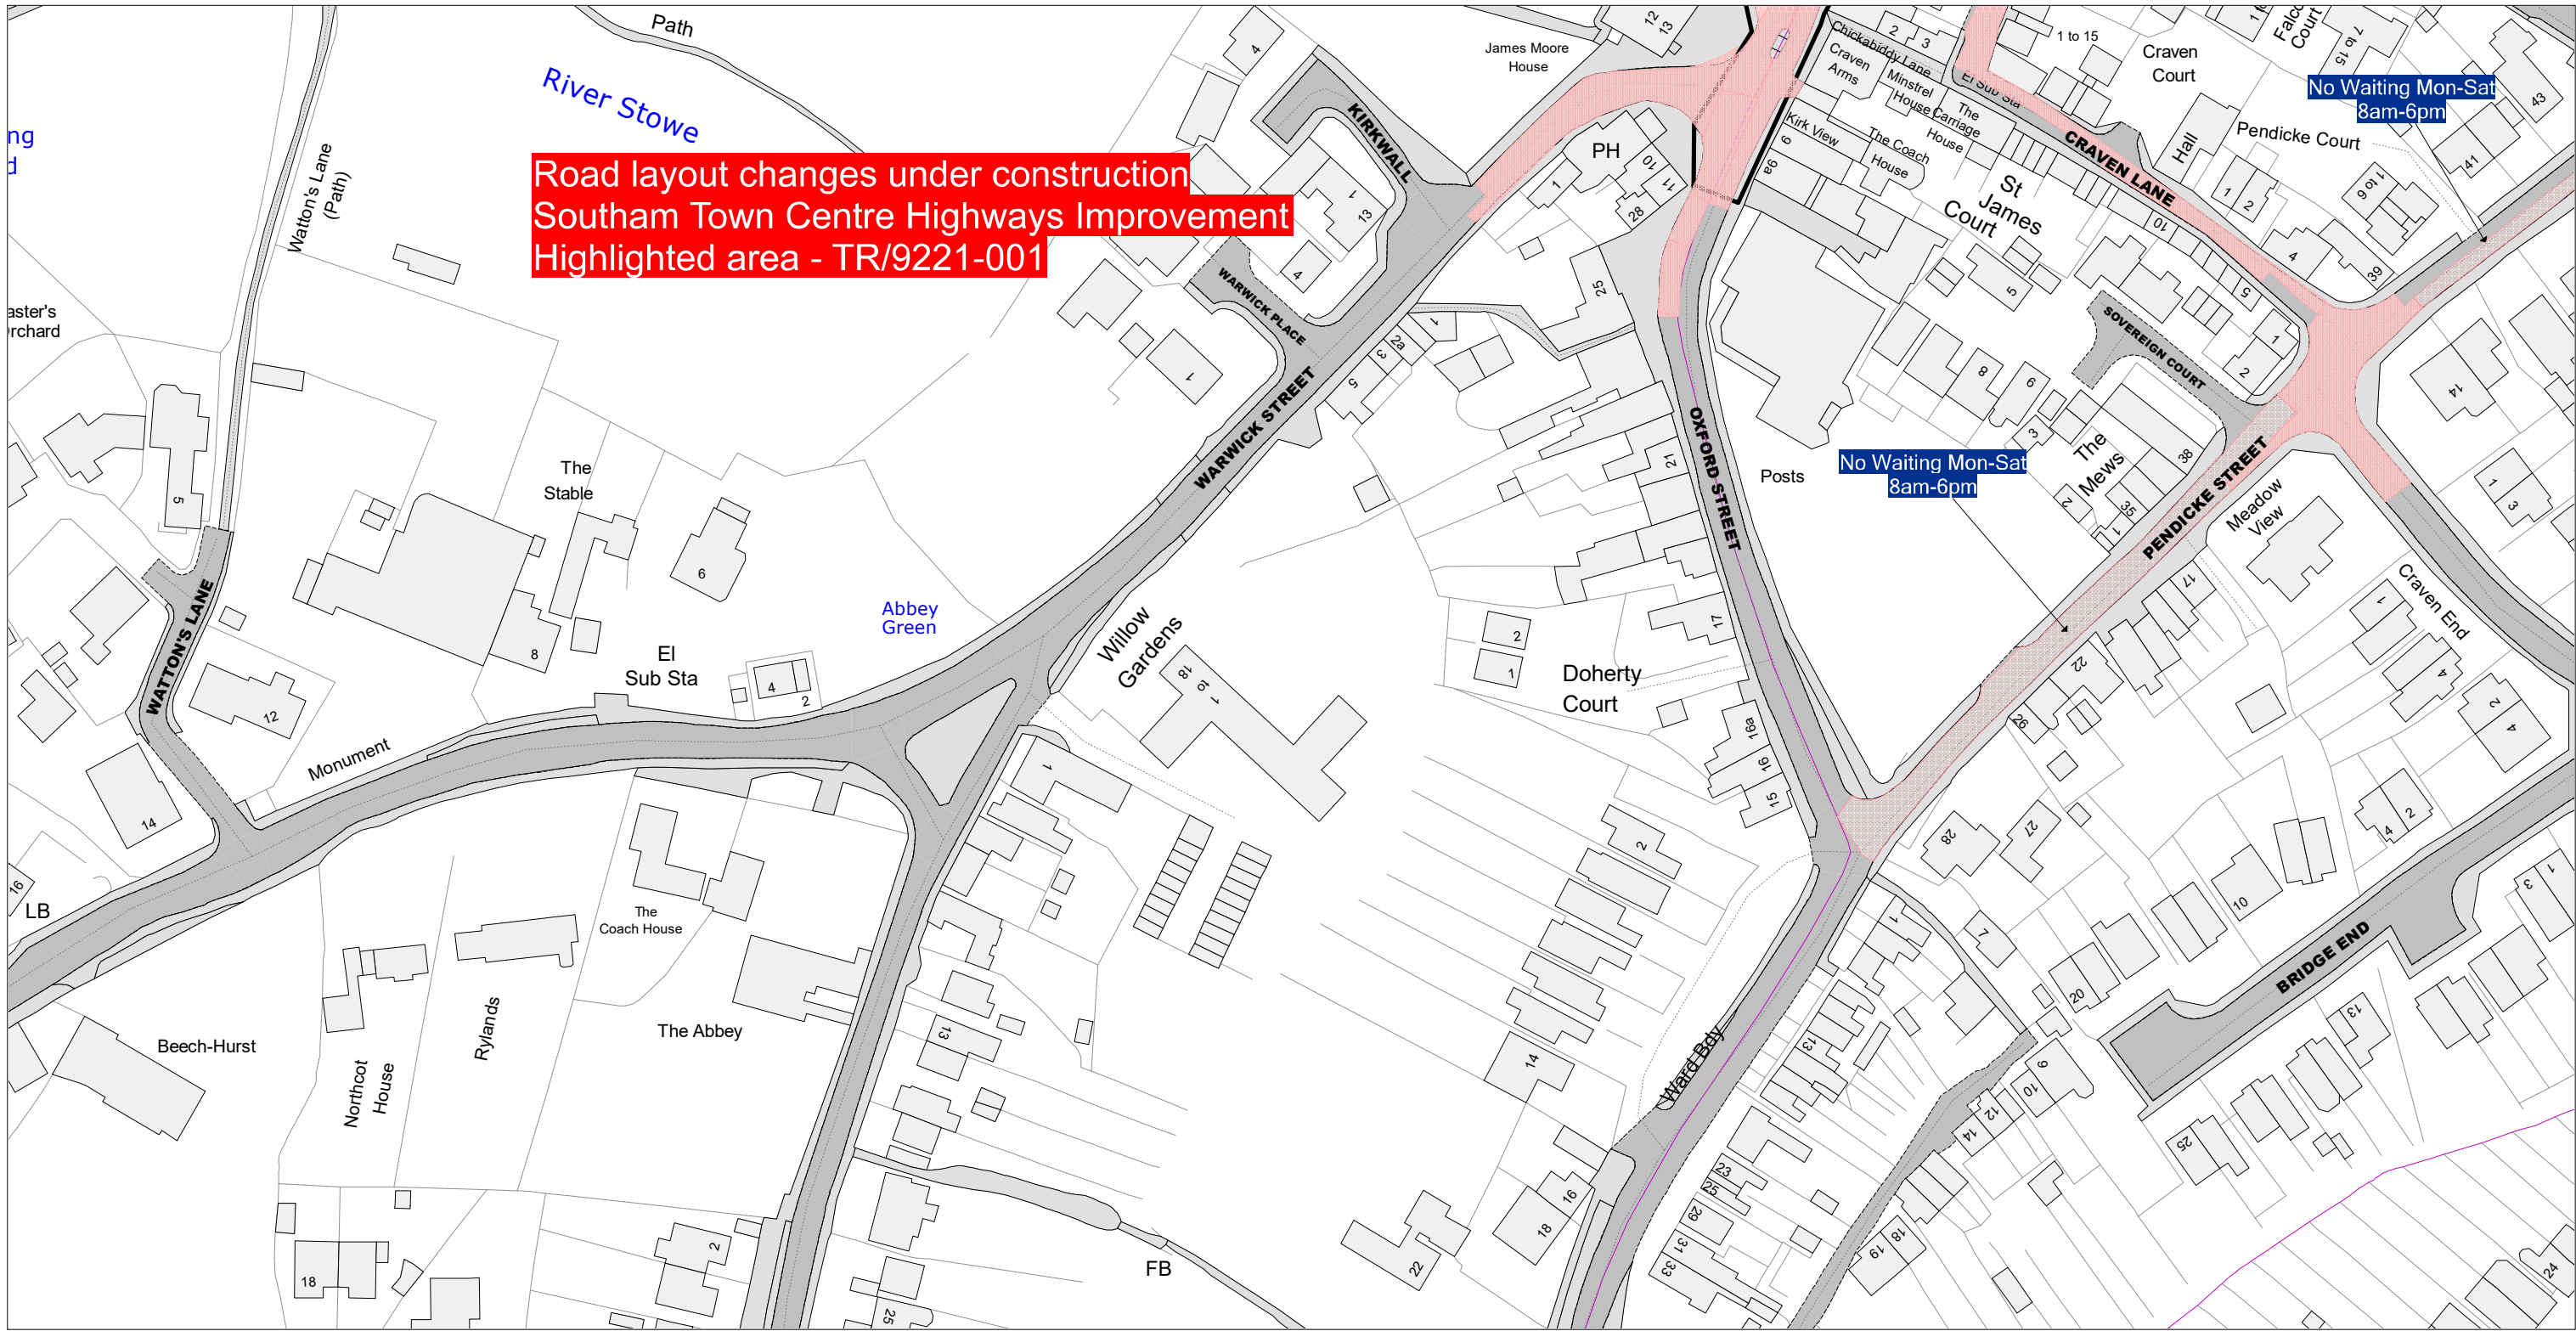
Reproduced from the Ordnance Survey map with the permission of Ordnance Survey on behalf of the Controller of Her Majesty's Stationery Office (C) Crown Copyright. Unauthorised reproduction infringes Crown Copyright and may lead to prosecution or civil proceedings. Warwickshire County Council, 100019520, 2017.

<div><div>Communities Group Warwickshire County Council P.O. Box 9 Shire Hall Warwick CV34 4RR</div></div>	<div>Title:</div> <div>Consolidated Road Traffic Regulation Orders</div> <div>PROPOSED</div>	<div></div>	<div>Area</div> <div>Stratford-on-Avon</div>	<div>Date</div> <div>13/02/2025</div>
			<div>Area code</div> <div>GF12</div>	<div>Revision No.</div> <div>0</div>
				<div>Scale</div> <div>1 : 1250</div>





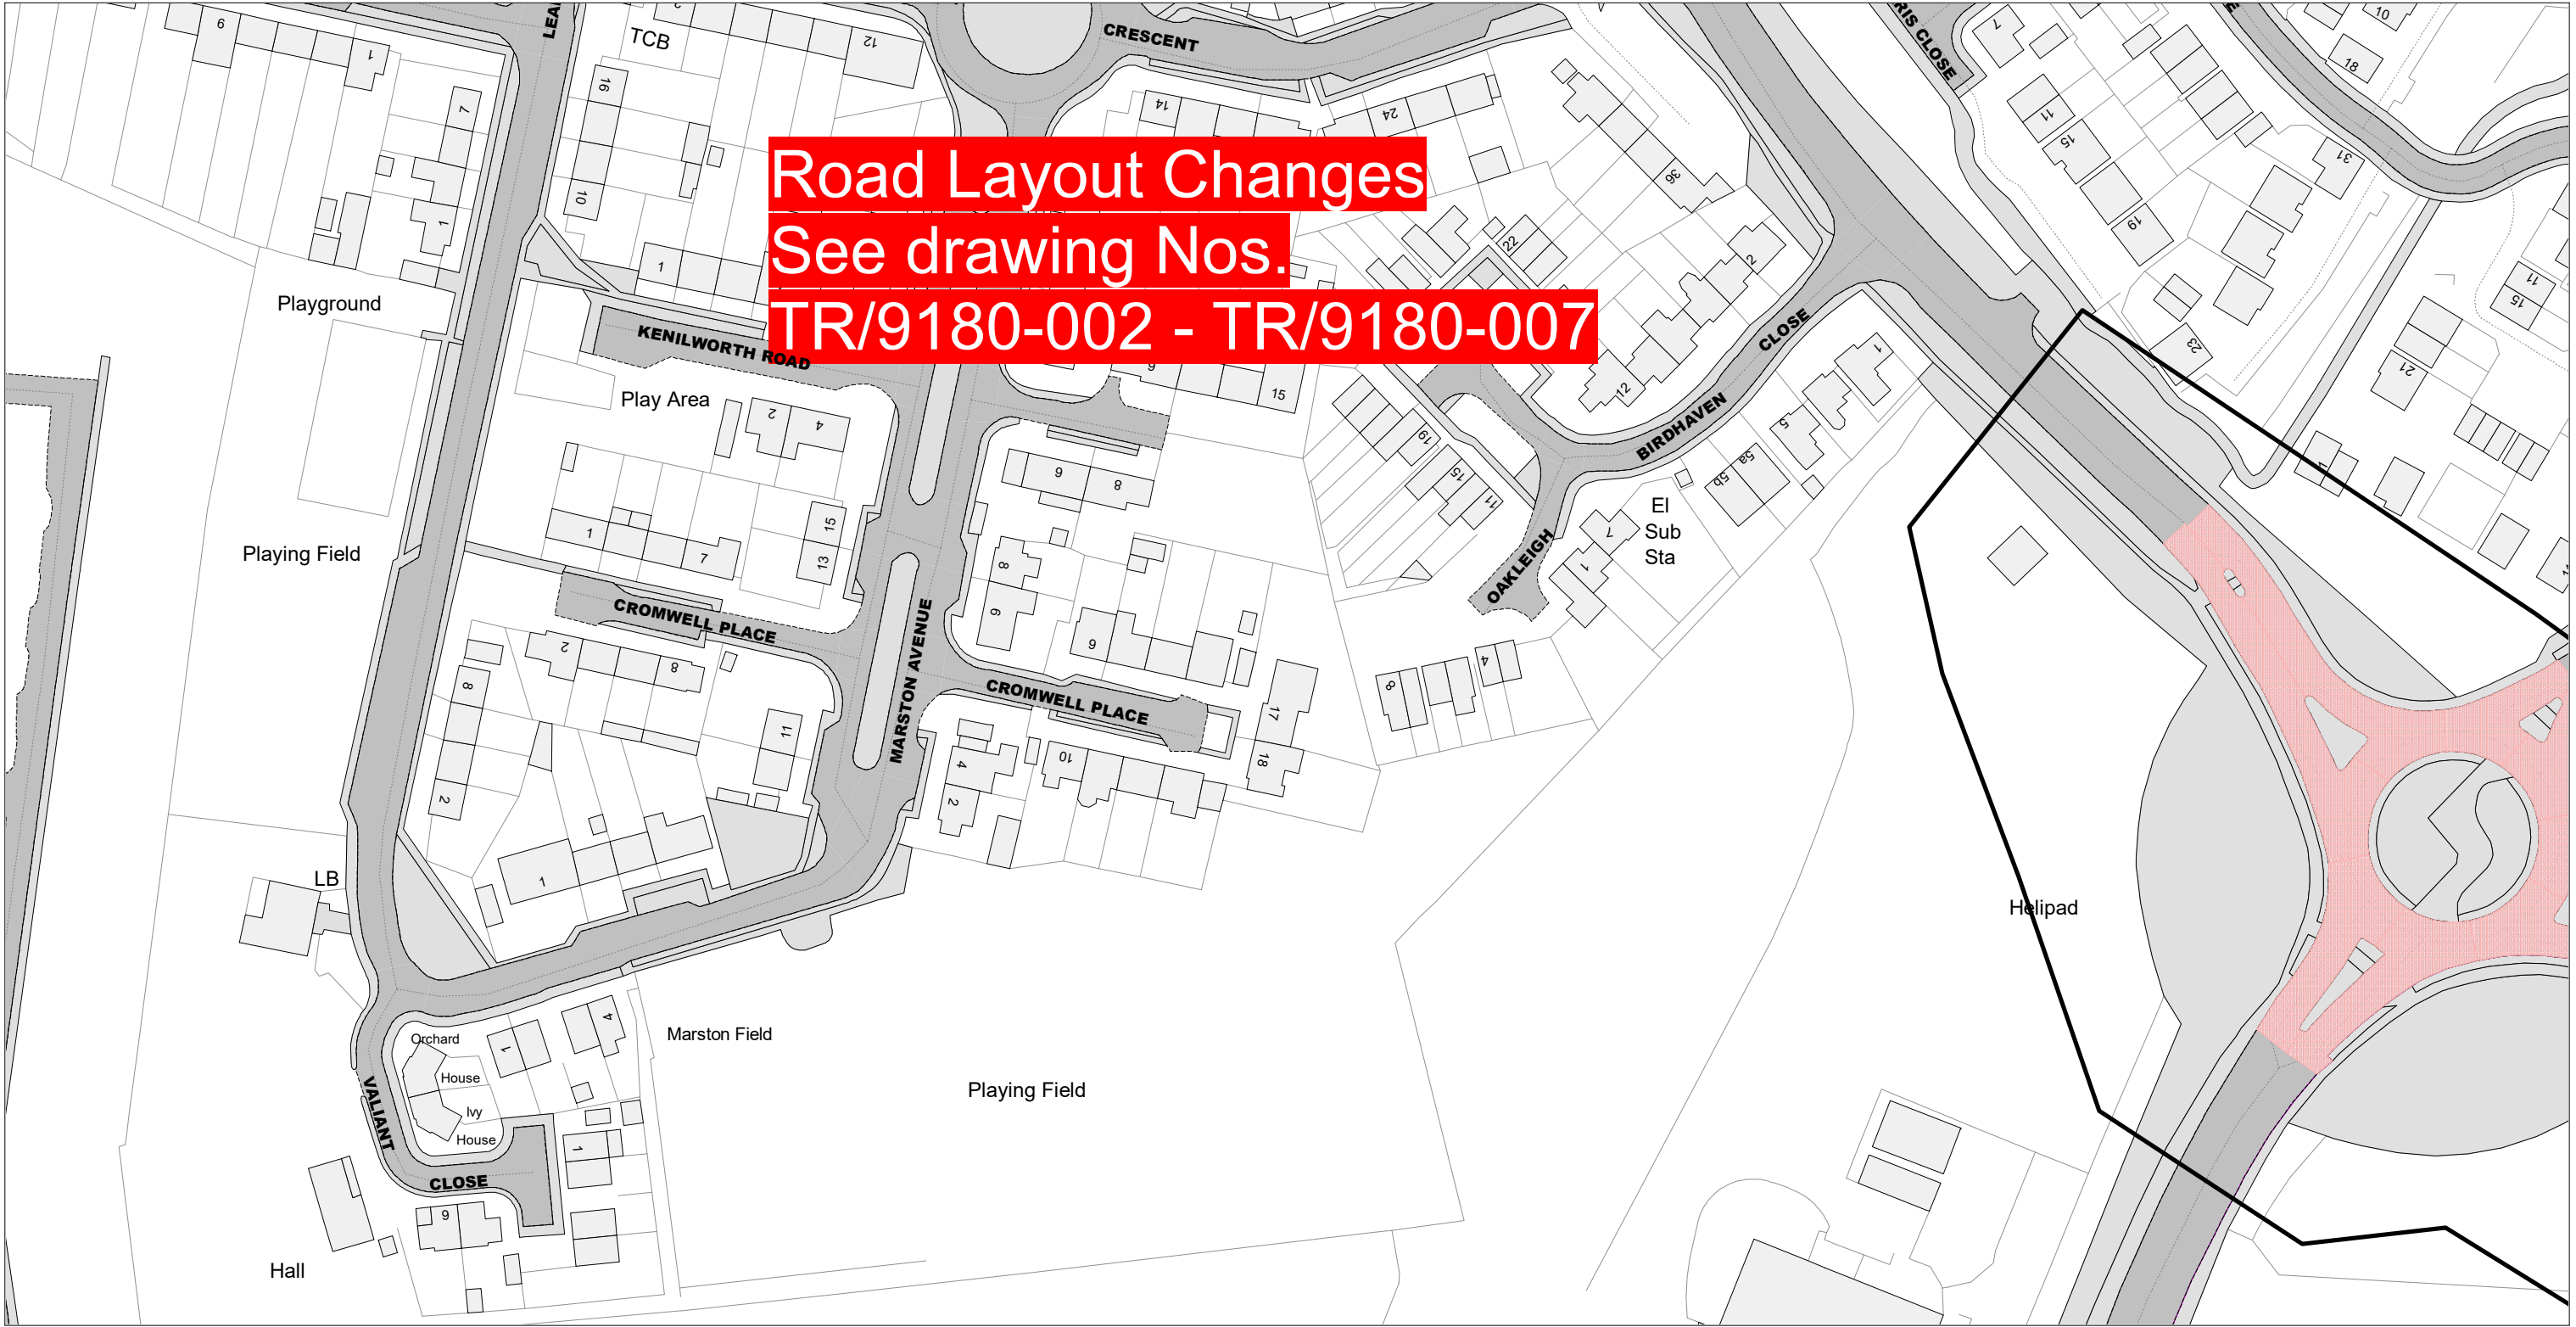
Reproduced from the Ordnance Survey map with the permission of Ordnance Survey on behalf of the Controller of Her Majesty's Stationery Office (C) Crown Copyright. Unauthorised reproduction infringes Crown Copyright and may lead to prosecution or civil proceedings. Warwickshire County Council, 100019520, 2017.

 <div>Communities Group Warwickshire County Council P.O. Box 9 Shire Hall Warwick CV34 4RR</div>	Title: Consolidated Road Traffic Regulation Orders		Area Stratford-on-Avon	Date 13/02/2025	
			Area code GN80	Revision No. 2	
	PROPOSED				Scale 1 : 1250





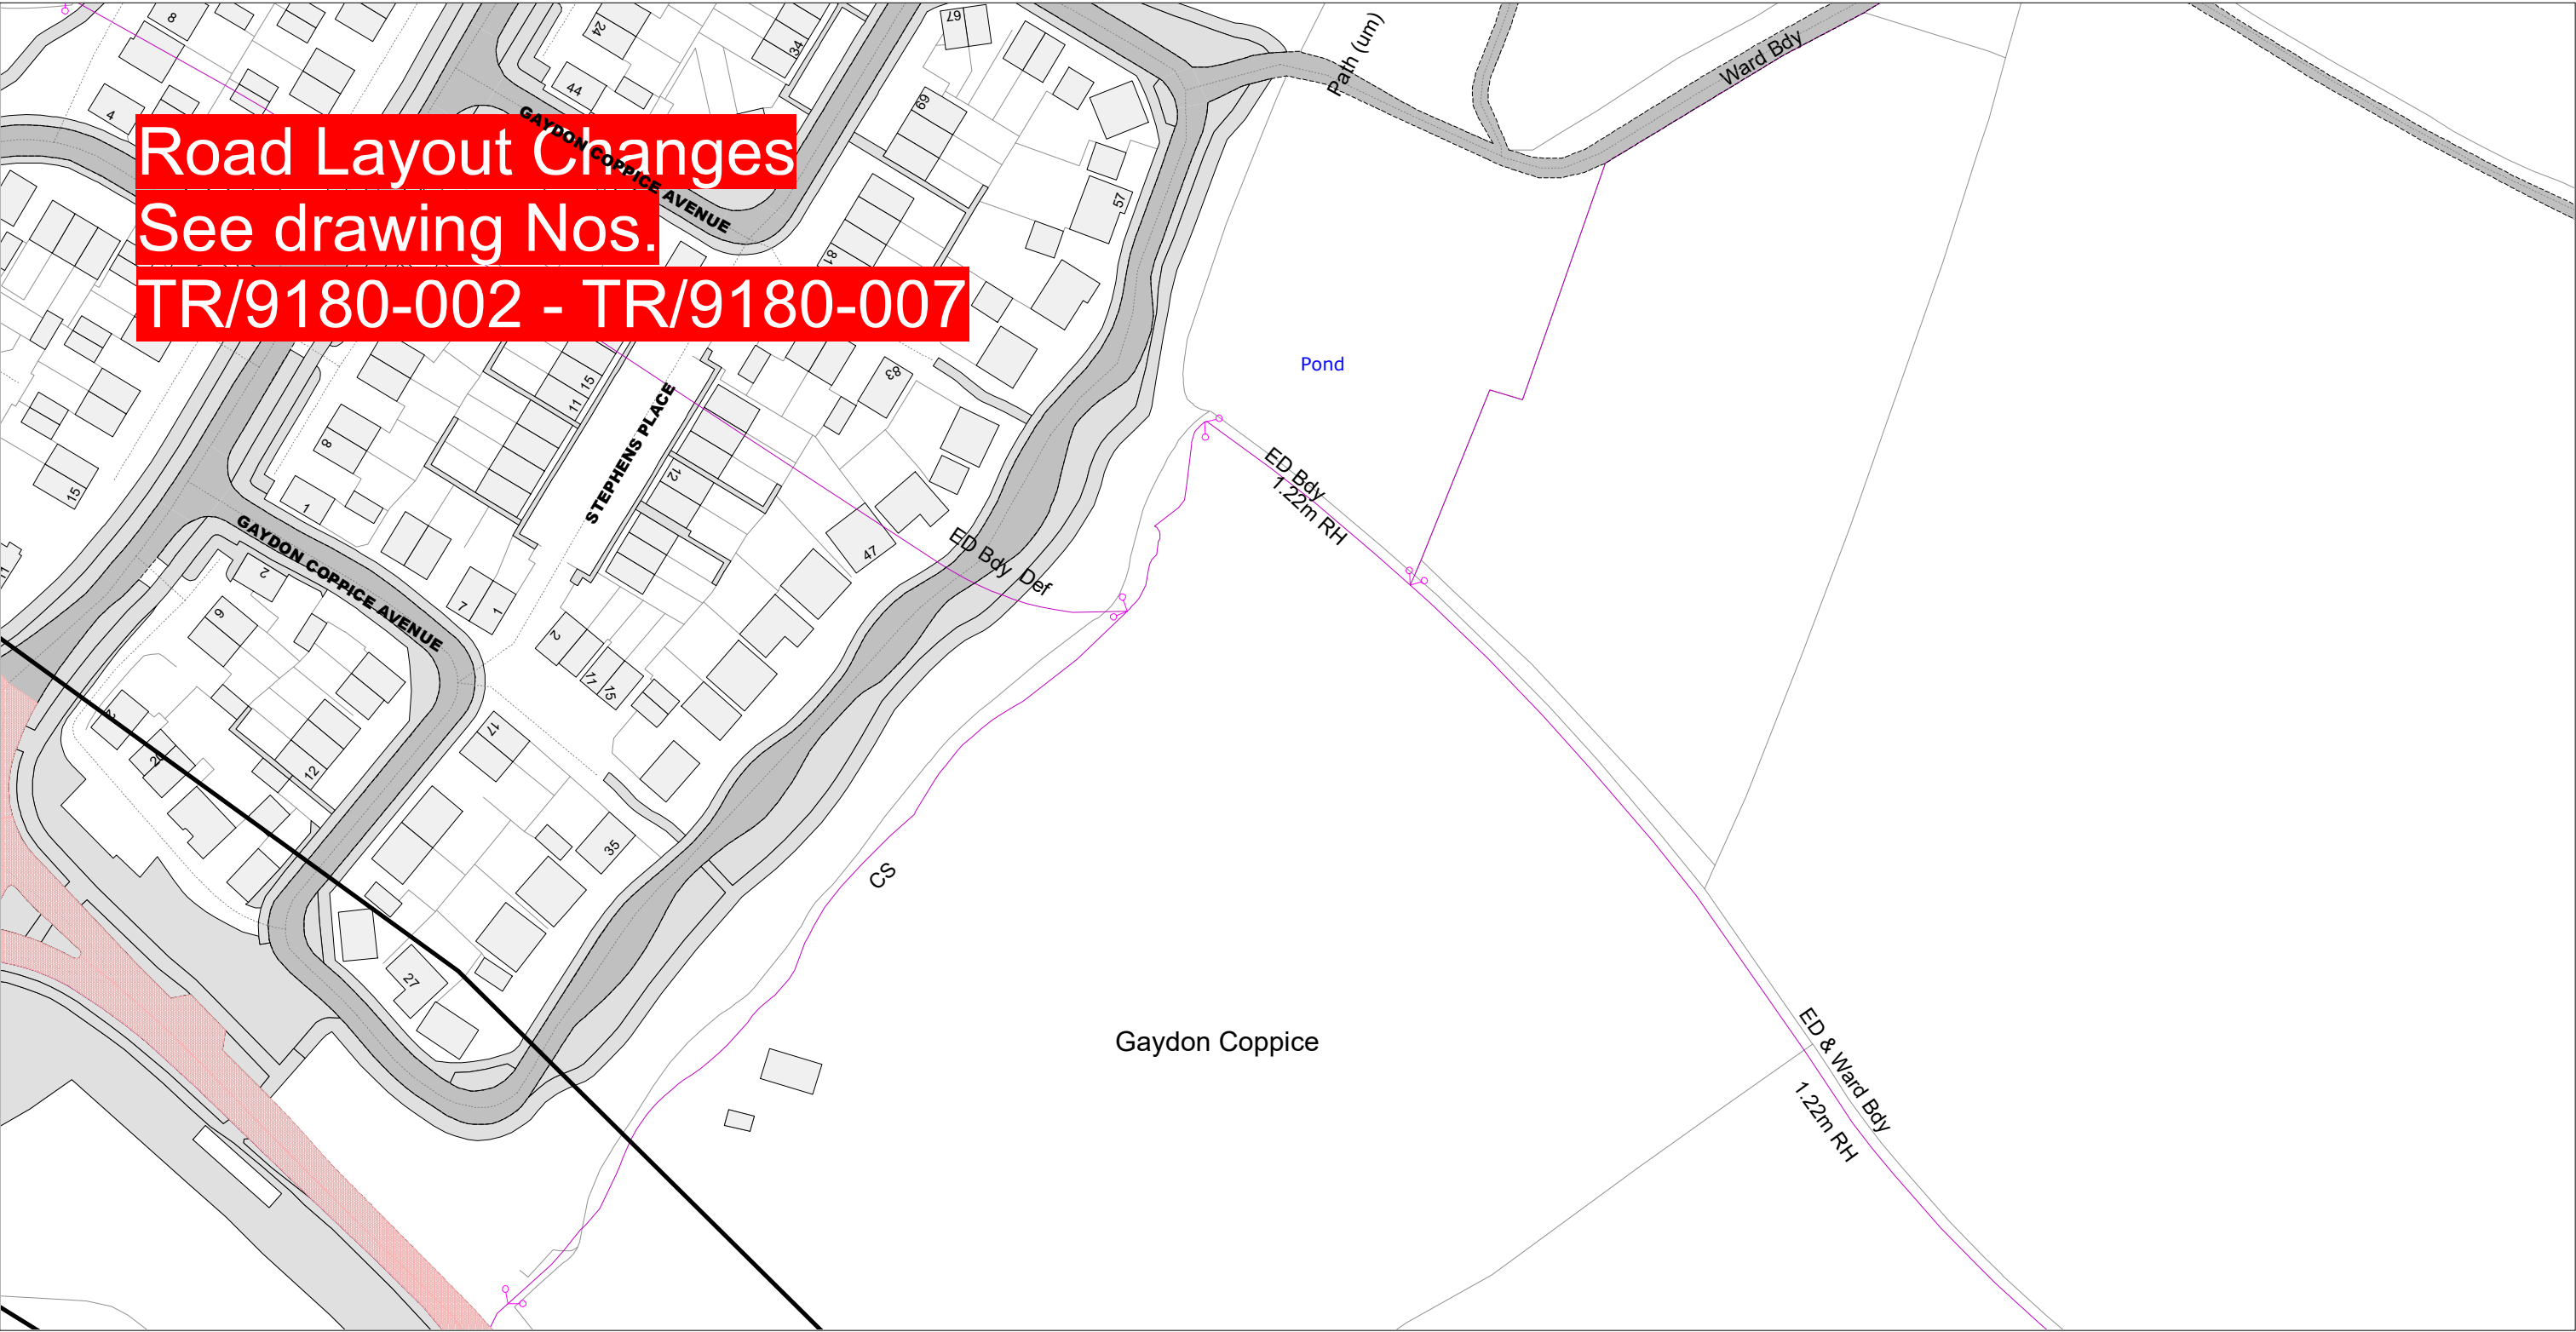
Reproduced from the Ordnance Survey map with the permission of Ordnance Survey on behalf of the Controller of Her Majesty's Stationery Office (C) Crown Copyright. Unauthorised reproduction infringes Crown Copyright and may lead to prosecution or civil proceedings. Warwickshire County Council, 100019520, 2017.

 <div>Communities Group Warwickshire County Council P.O. Box 9 Shire Hall Warwick CV34 4RR</div>	Title: Consolidated Road Traffic Regulation Orders		Area Stratford-on-Avon	Date 13/02/2025
			Area code GO80	Revision No. 2
			PROPOSED	Scale 1 : 1250





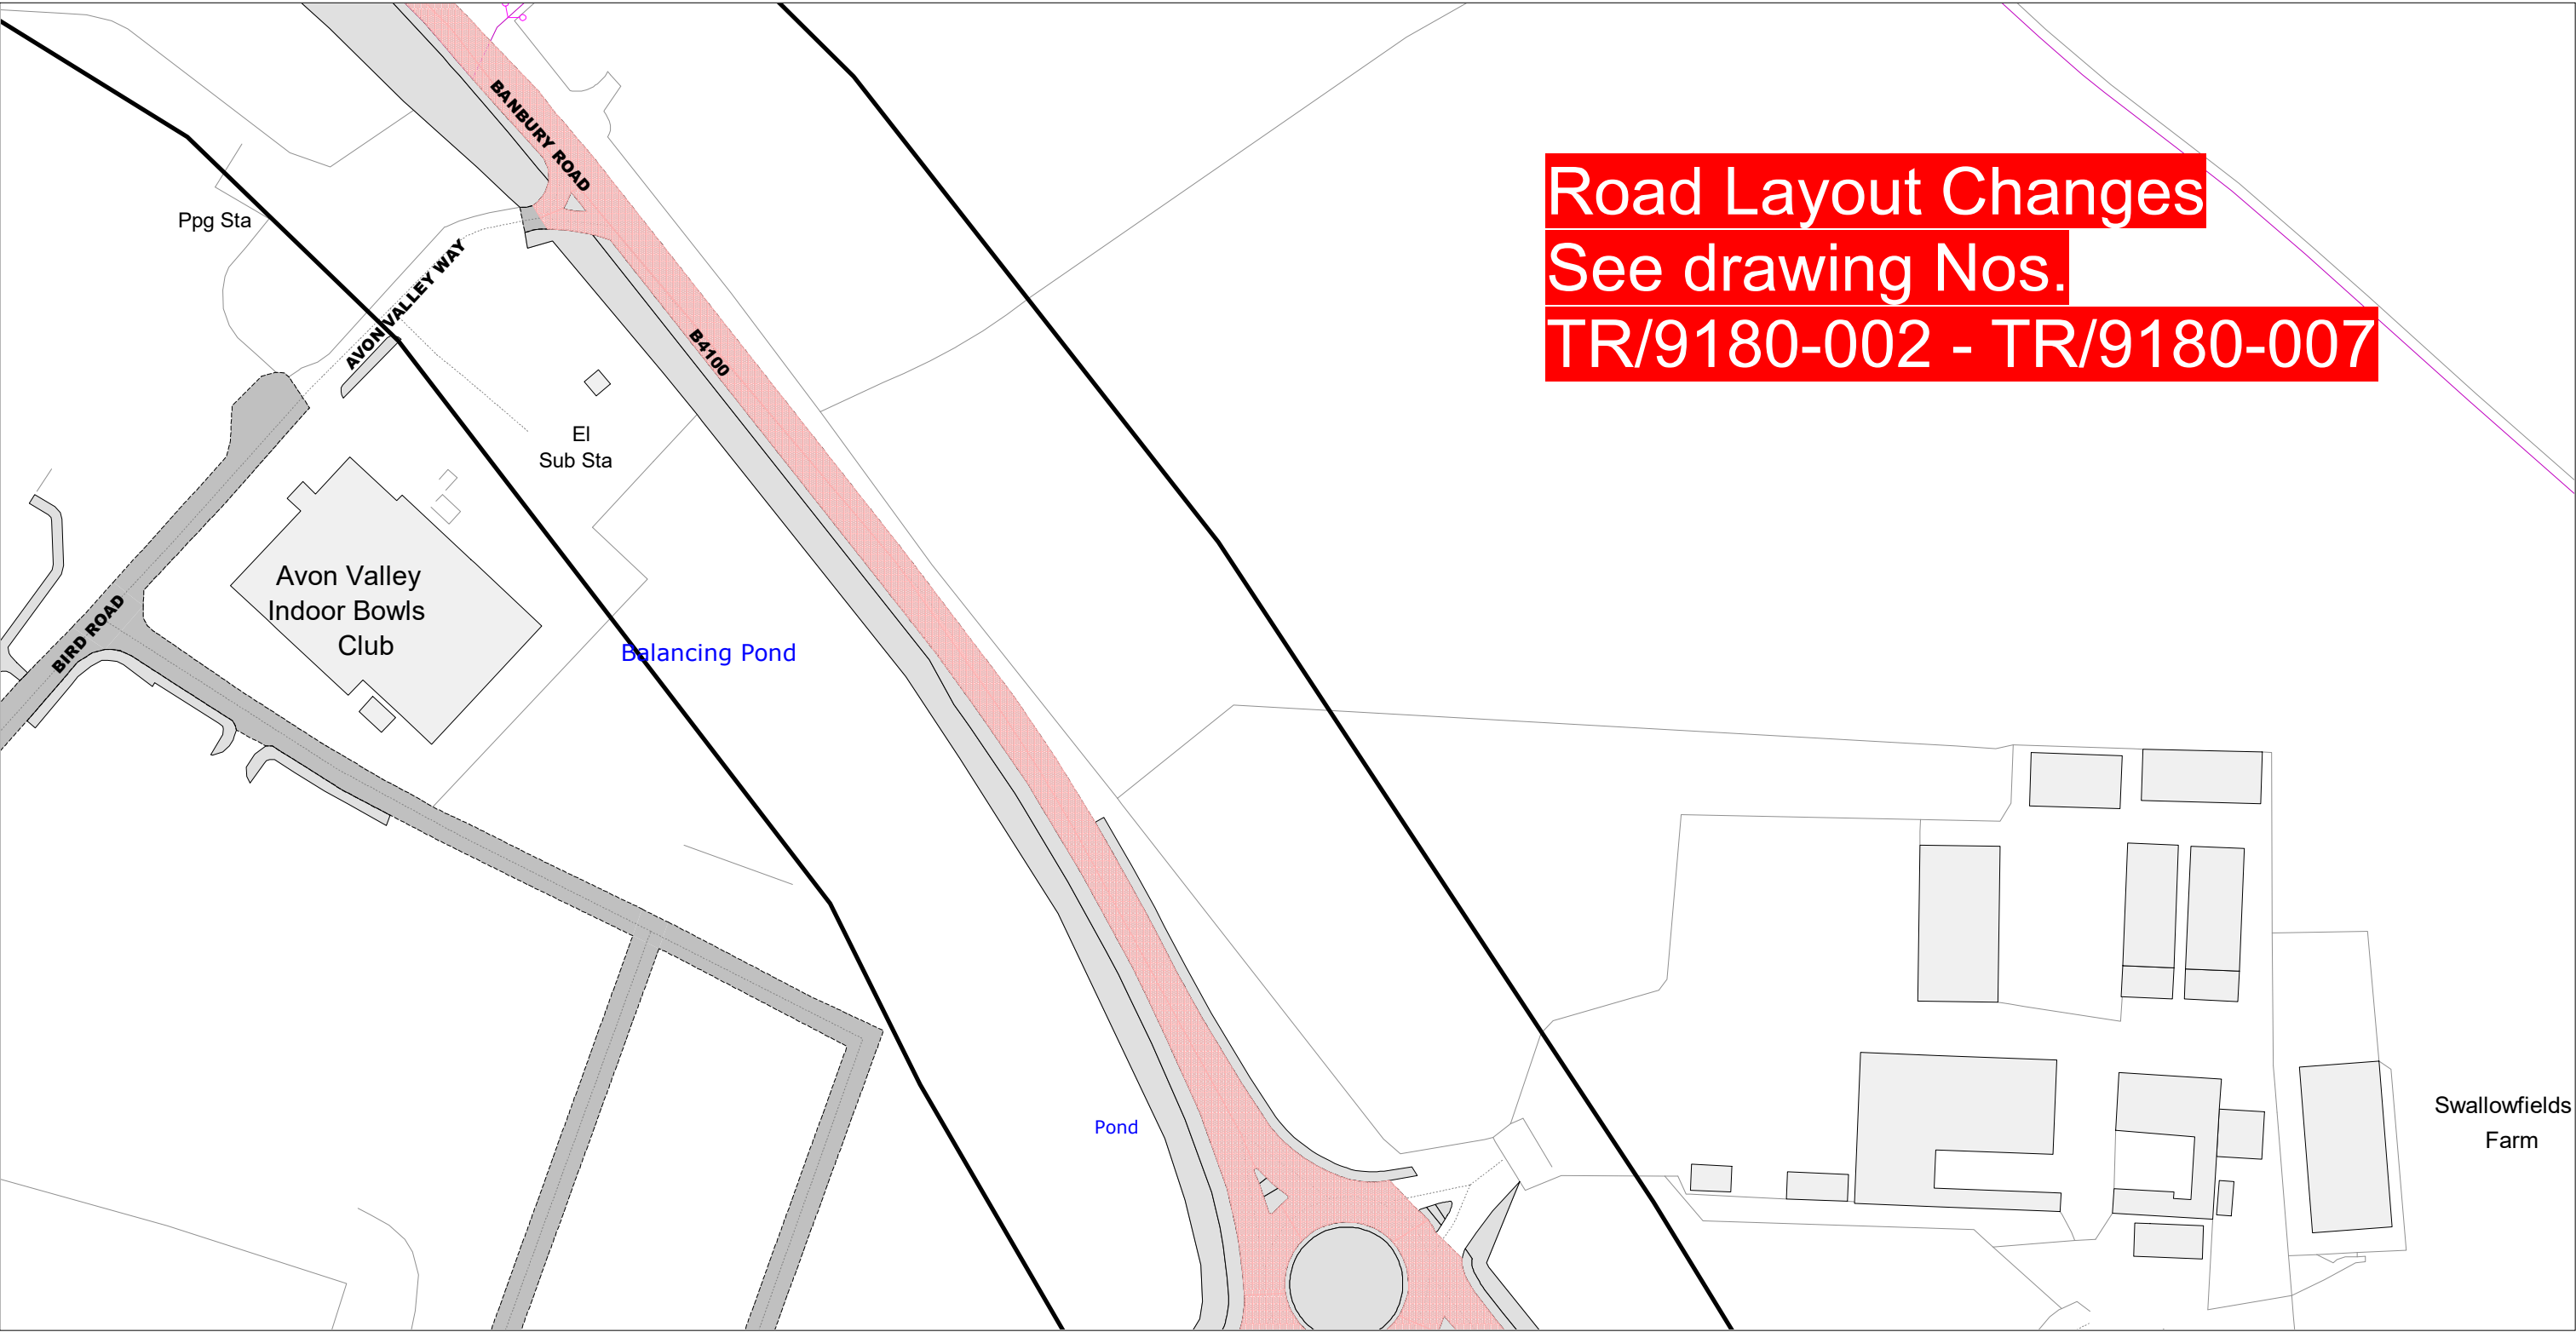
Reproduced from the Ordnance Survey map with the permission of Ordnance Survey on behalf of the Controller of Her Majesty's Stationery Office (C) Crown Copyright. Unauthorised reproduction infringes Crown Copyright and may lead to prosecution or civil proceedings. Warwickshire County Council, 100019520, 2017.

 <div>Communities Group Warwickshire County Council P.O. Box 9 Shire Hall Warwick CV34 4RR</div>	Title: Consolidated Road Traffic Regulation Orders			Area Stratford-on-Avon	Date 13/02/2025
	PROPOSED			Area code HM67	Revision No. 1
				Scale 1 : 1250	





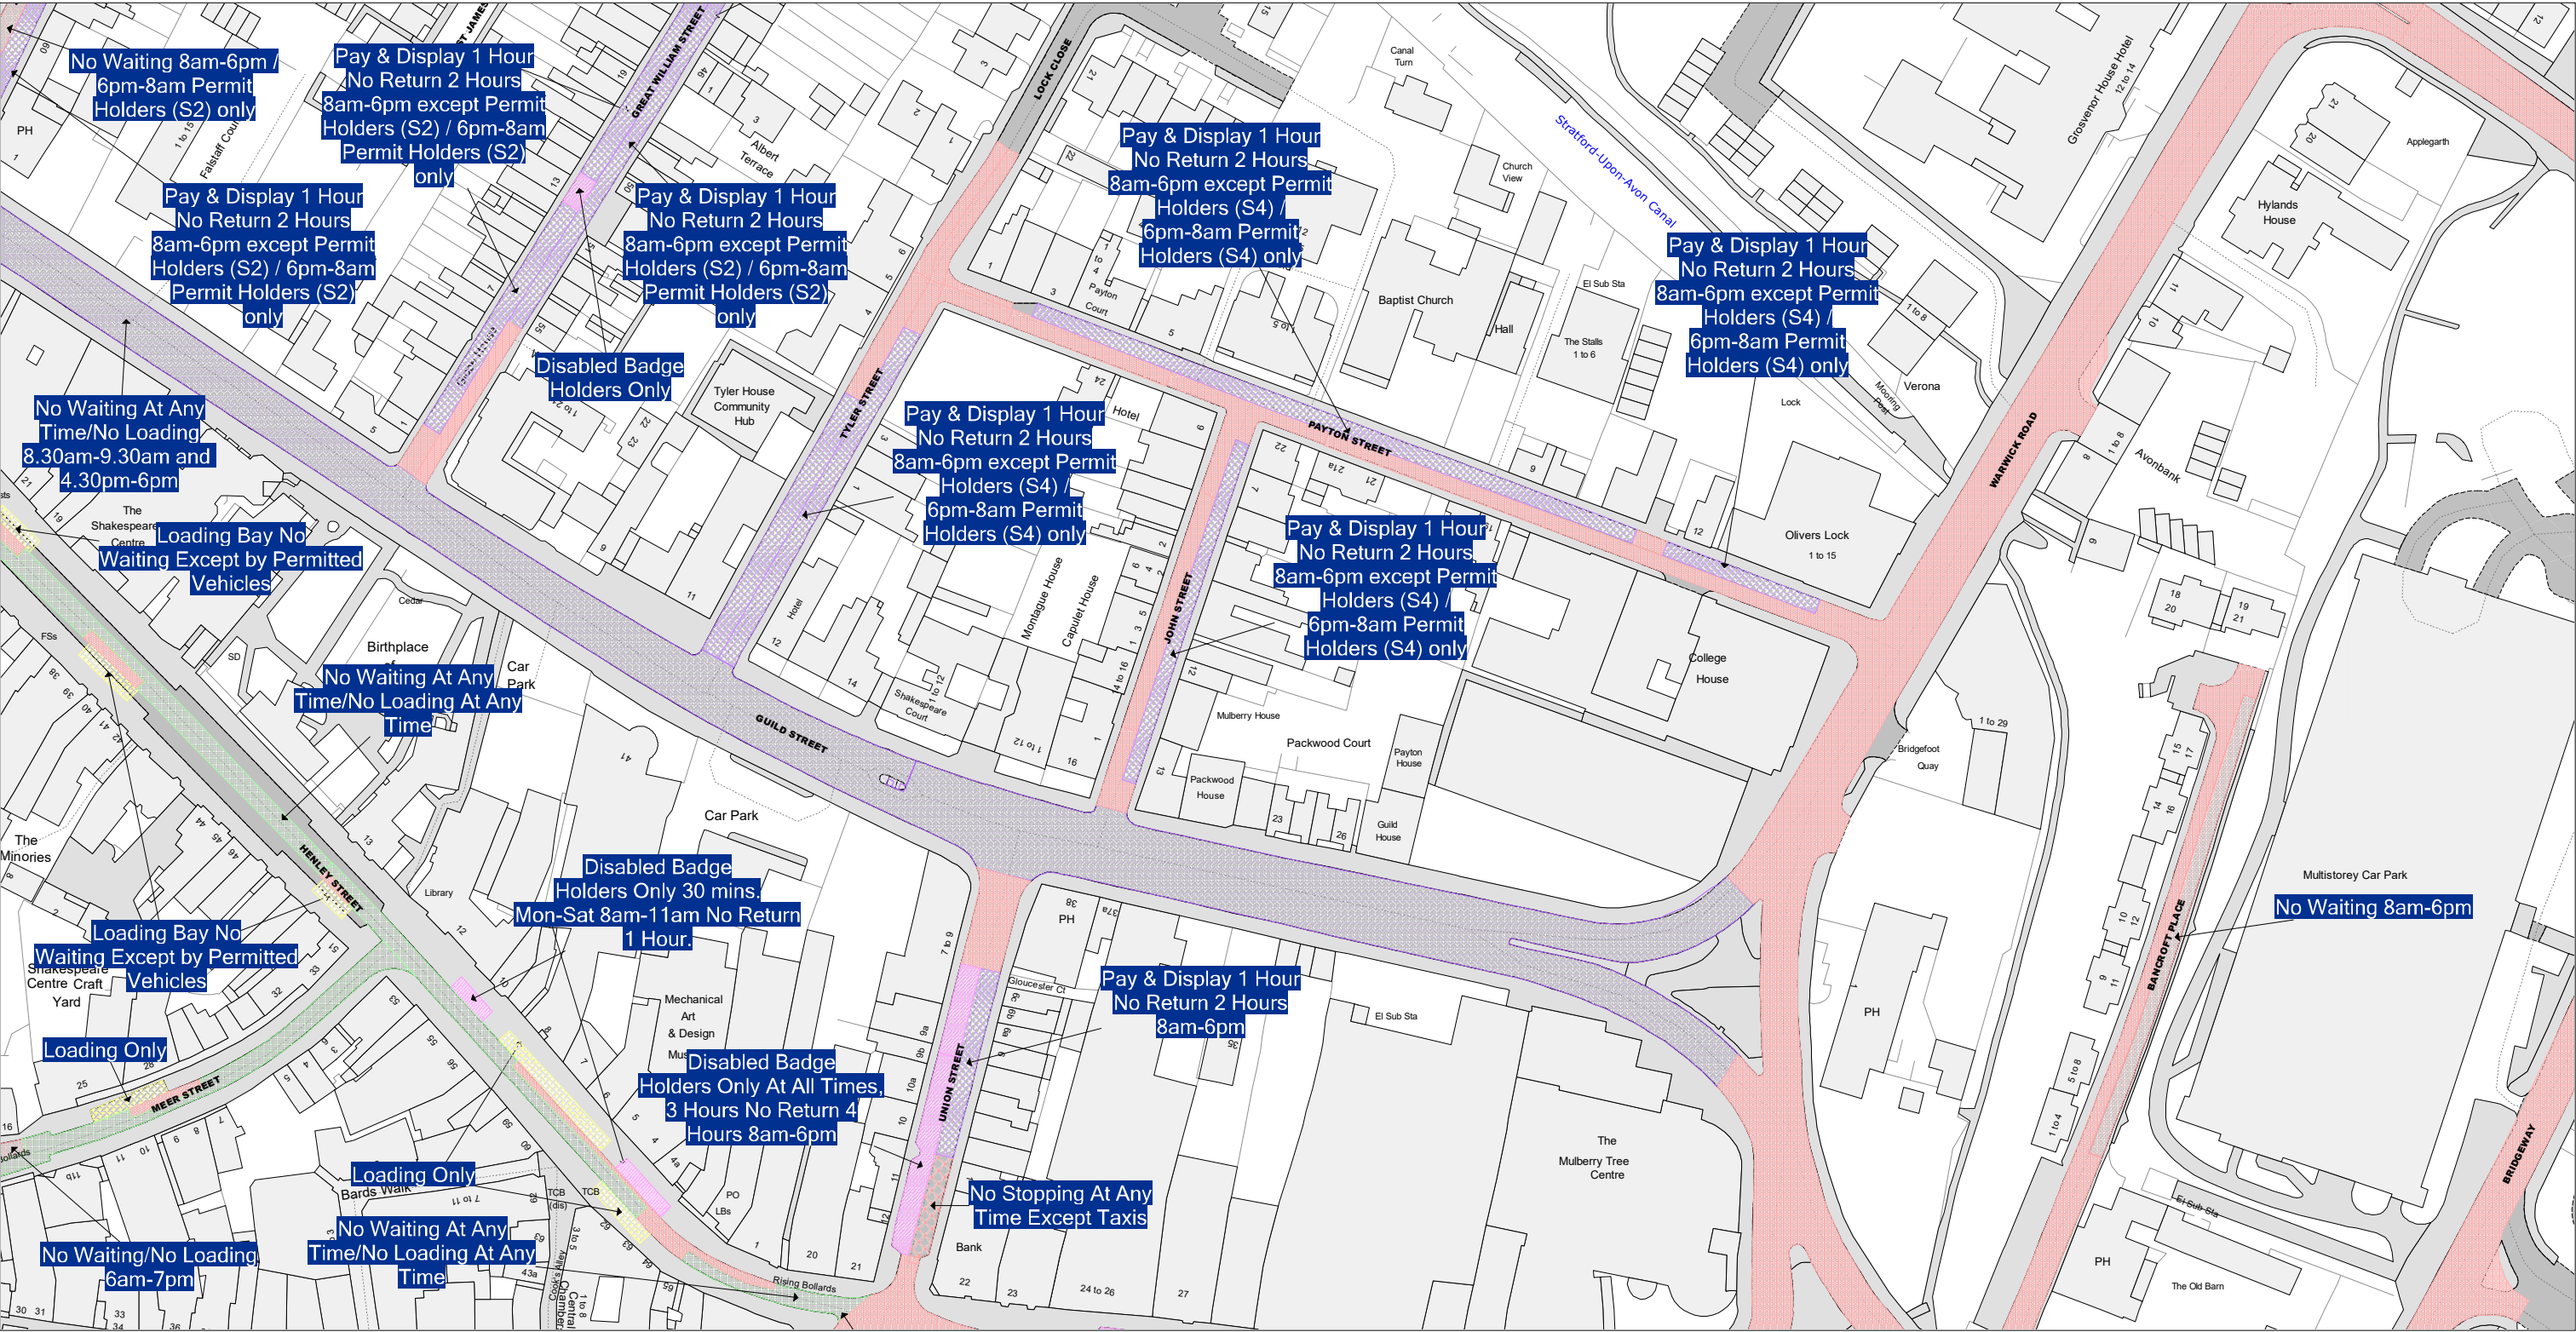
Reproduced from the Ordnance Survey map with the permission of Ordnance Survey on behalf of the Controller of Her Majesty's Stationery Office (C) Crown Copyright. Unauthorised reproduction infringes Crown Copyright and may lead to prosecution or civil proceedings. Warwickshire County Council, 100019520, 2017.

<div><div>Communities Group Warwickshire County Council P.O. Box 9 Shire Hall Warwick CV34 4RR</div></div>	<div>Title:</div> <div>Consolidated Road Traffic Regulation Orders</div> <div>PROPOSED</div>	<div></div>	<div>Area</div> <div>Stratford-on-Avon</div>	<div>Date</div> <div>13/02/2025</div>
			<div>Area code</div> <div>HM68</div>	<div>Revision No.</div> <div>1</div>
				<div>Scale</div> <div>1 : 1250</div>





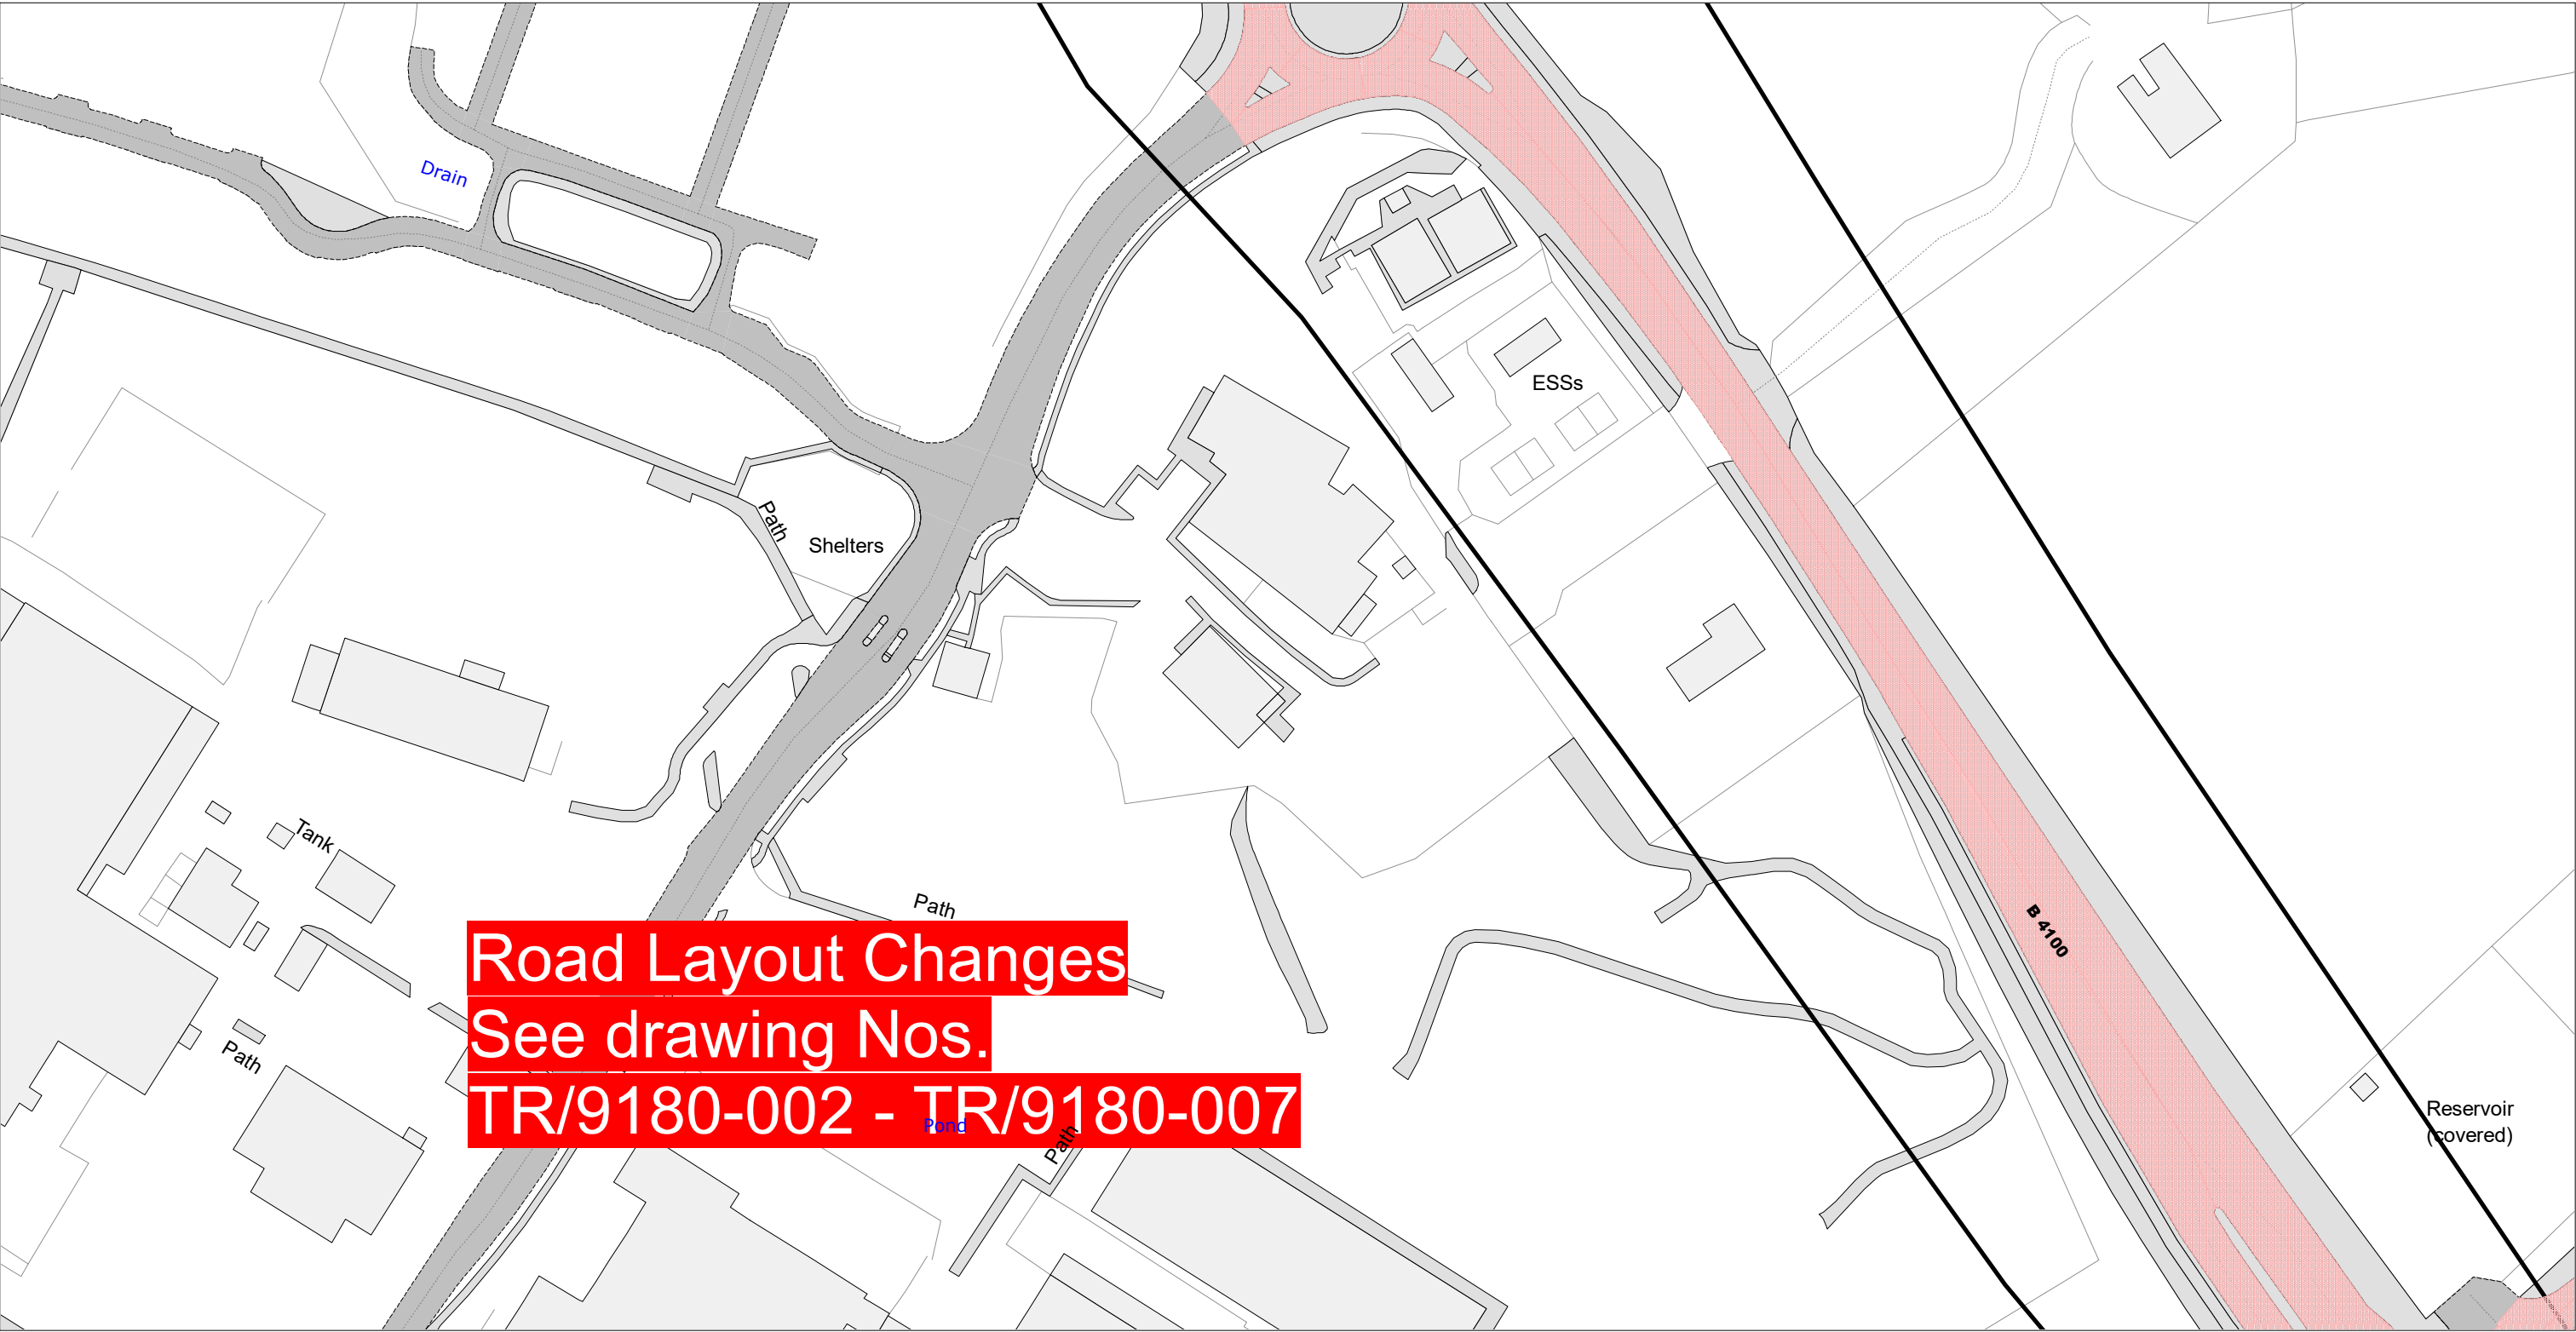
Reproduced from the Ordnance Survey map with the permission of Ordnance Survey on behalf of the Controller of Her Majesty's Stationery Office (C) Crown Copyright. Unauthorised reproduction infringes Crown Copyright and may lead to prosecution or civil proceedings. Warwickshire County Council, 100019520, 2017.

<div><div>Communities Group Warwickshire County Council P.O. Box 9 Shire Hall Warwick CV34 4RR</div></div>	<div>Title:</div> <div>Consolidated Road Traffic Regulation Orders</div> <div>PROPOSED</div>	<div></div>	<div>Area</div> <div>Stratford-on-Avon</div>	<div>Date</div> <div>13/02/2025</div>
			<div>Area code</div> <div>HN68</div>	<div>Revision No.</div> <div>1</div>
				<div>Scale</div> <div>1 : 1250</div>





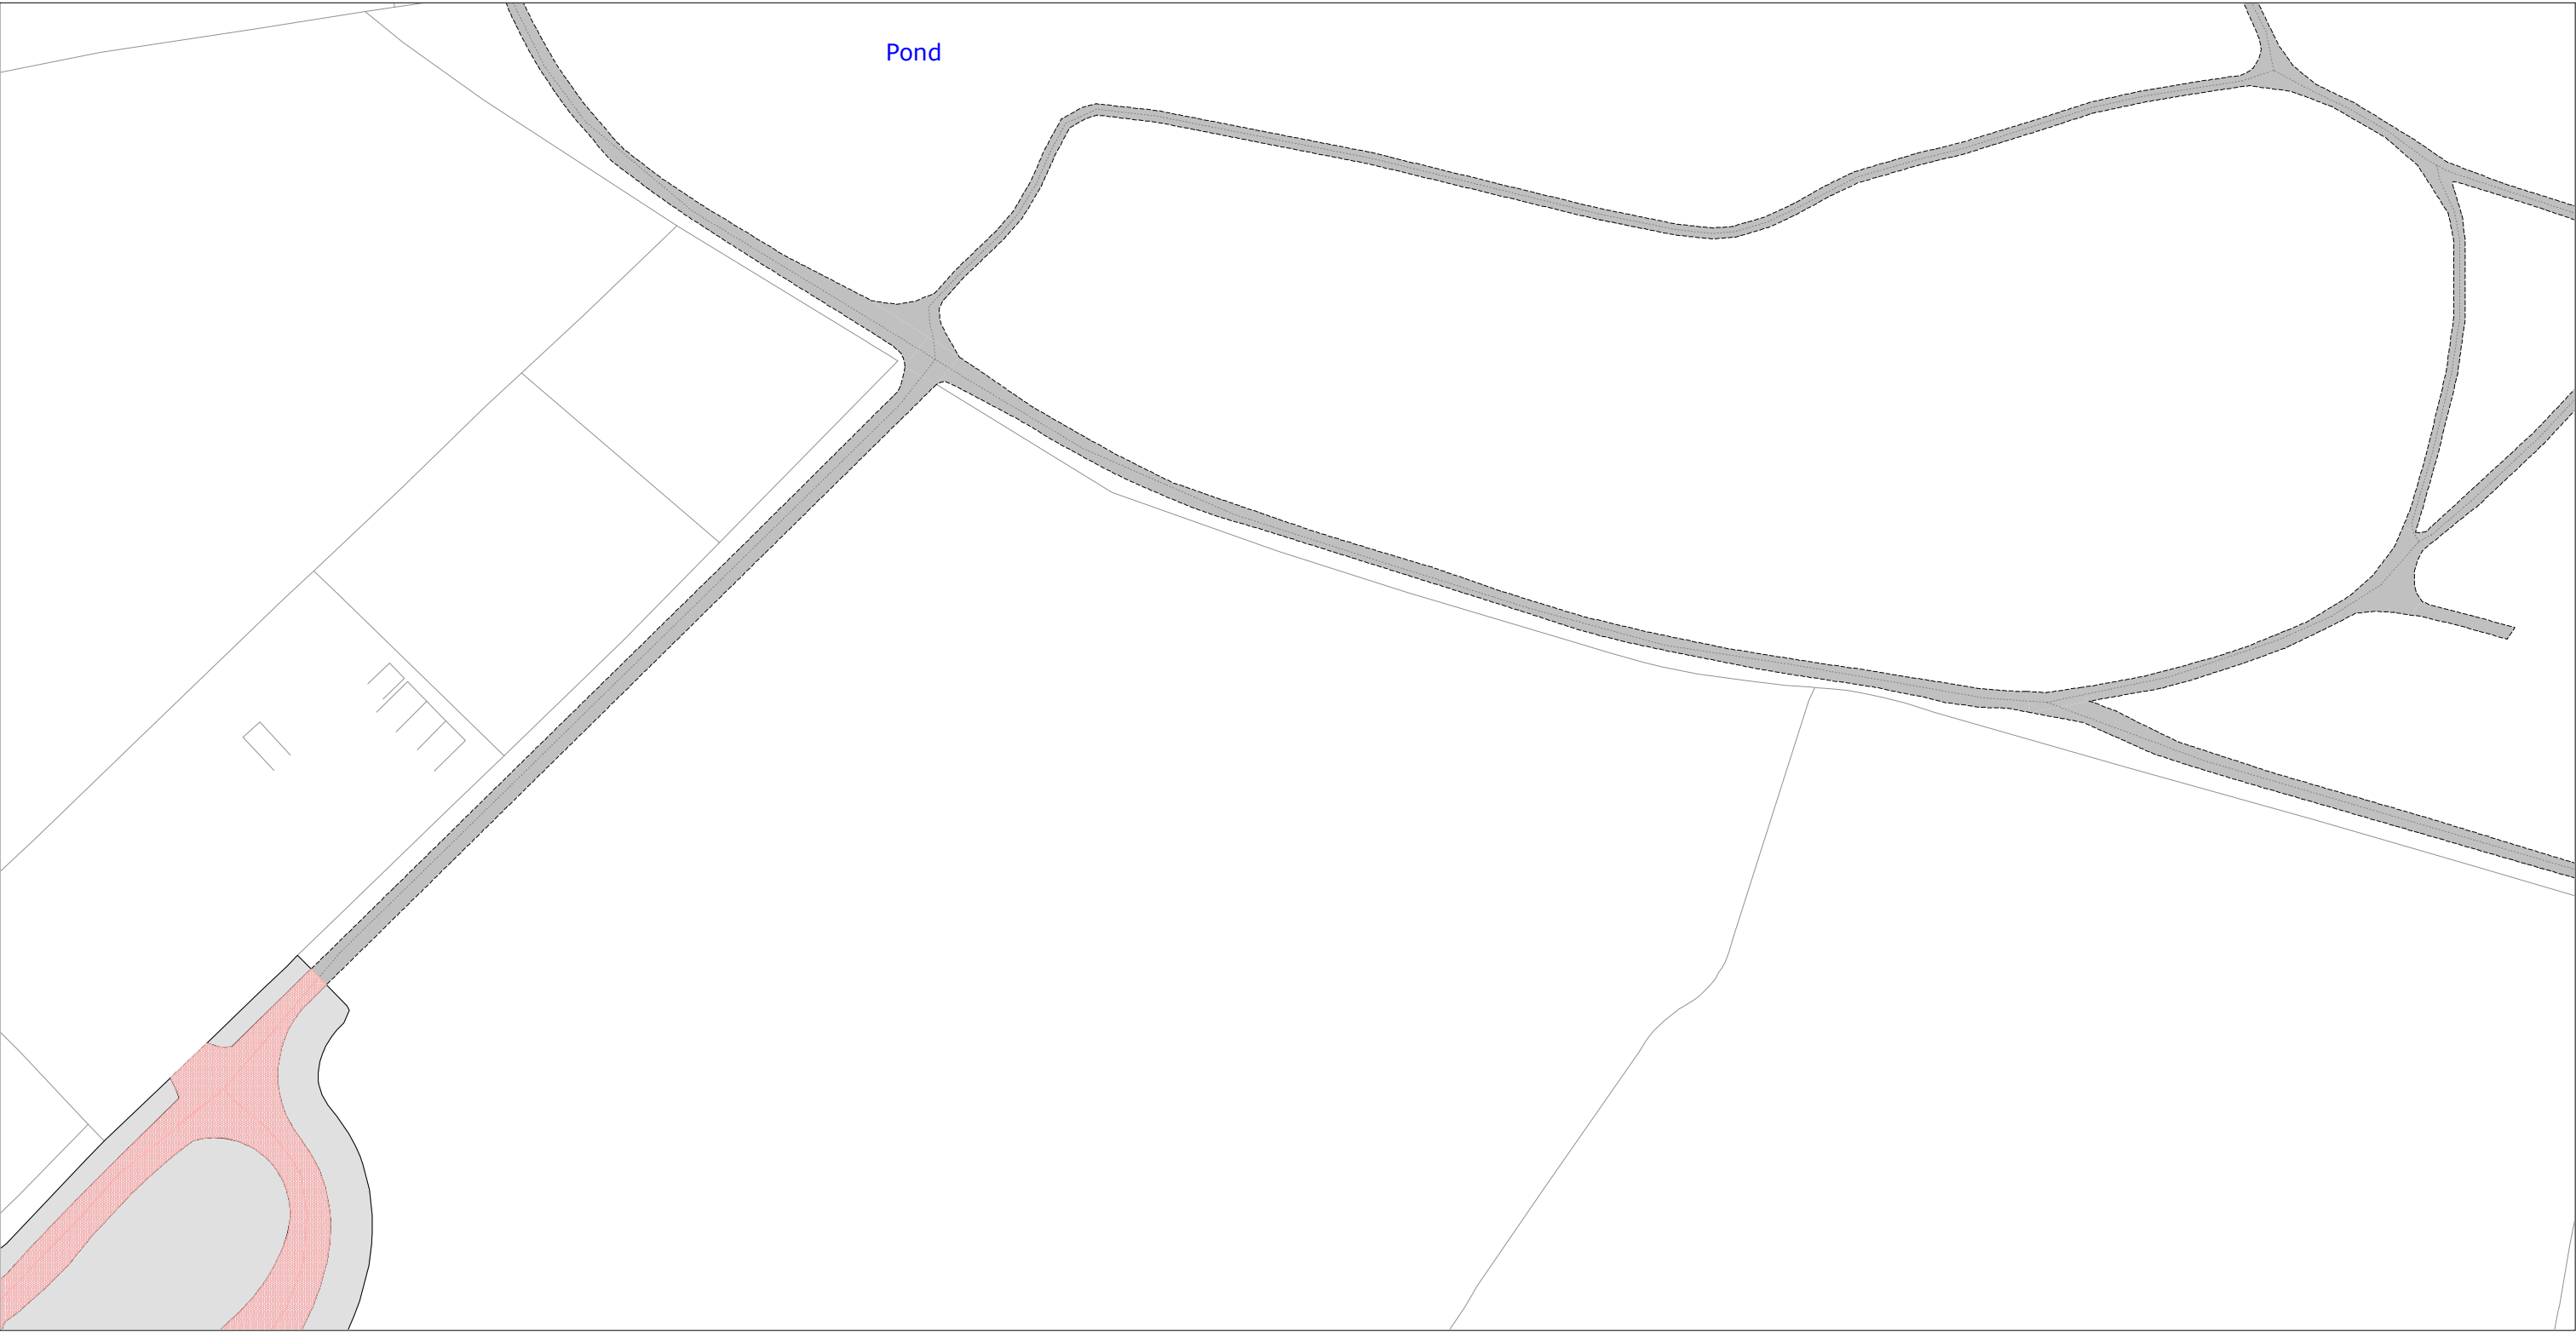
Reproduced from the Ordnance Survey map with the permission of Ordnance Survey on behalf of the Controller of Her Majesty's Stationery Office (C) Crown Copyright. Unauthorised reproduction infringes Crown Copyright and may lead to prosecution or civil proceedings. Warwickshire County Council, 100019520, 2017.

<div><div>Communities Group Warwickshire County Council P.O. Box 9 Shire Hall Warwick CV34 4RR</div></div>	<div>Title:<div>Consolidated Road Traffic Regulation Orders</div><div>PROPOSED</div></div>	<div></div>	Area <div>Stratford-on-Avon</div>		Date <div>13/02/2025</div>
			Area code <div>HO37</div>		Revision No. <div>5</div>
					Scale <div>1 : 1250</div>






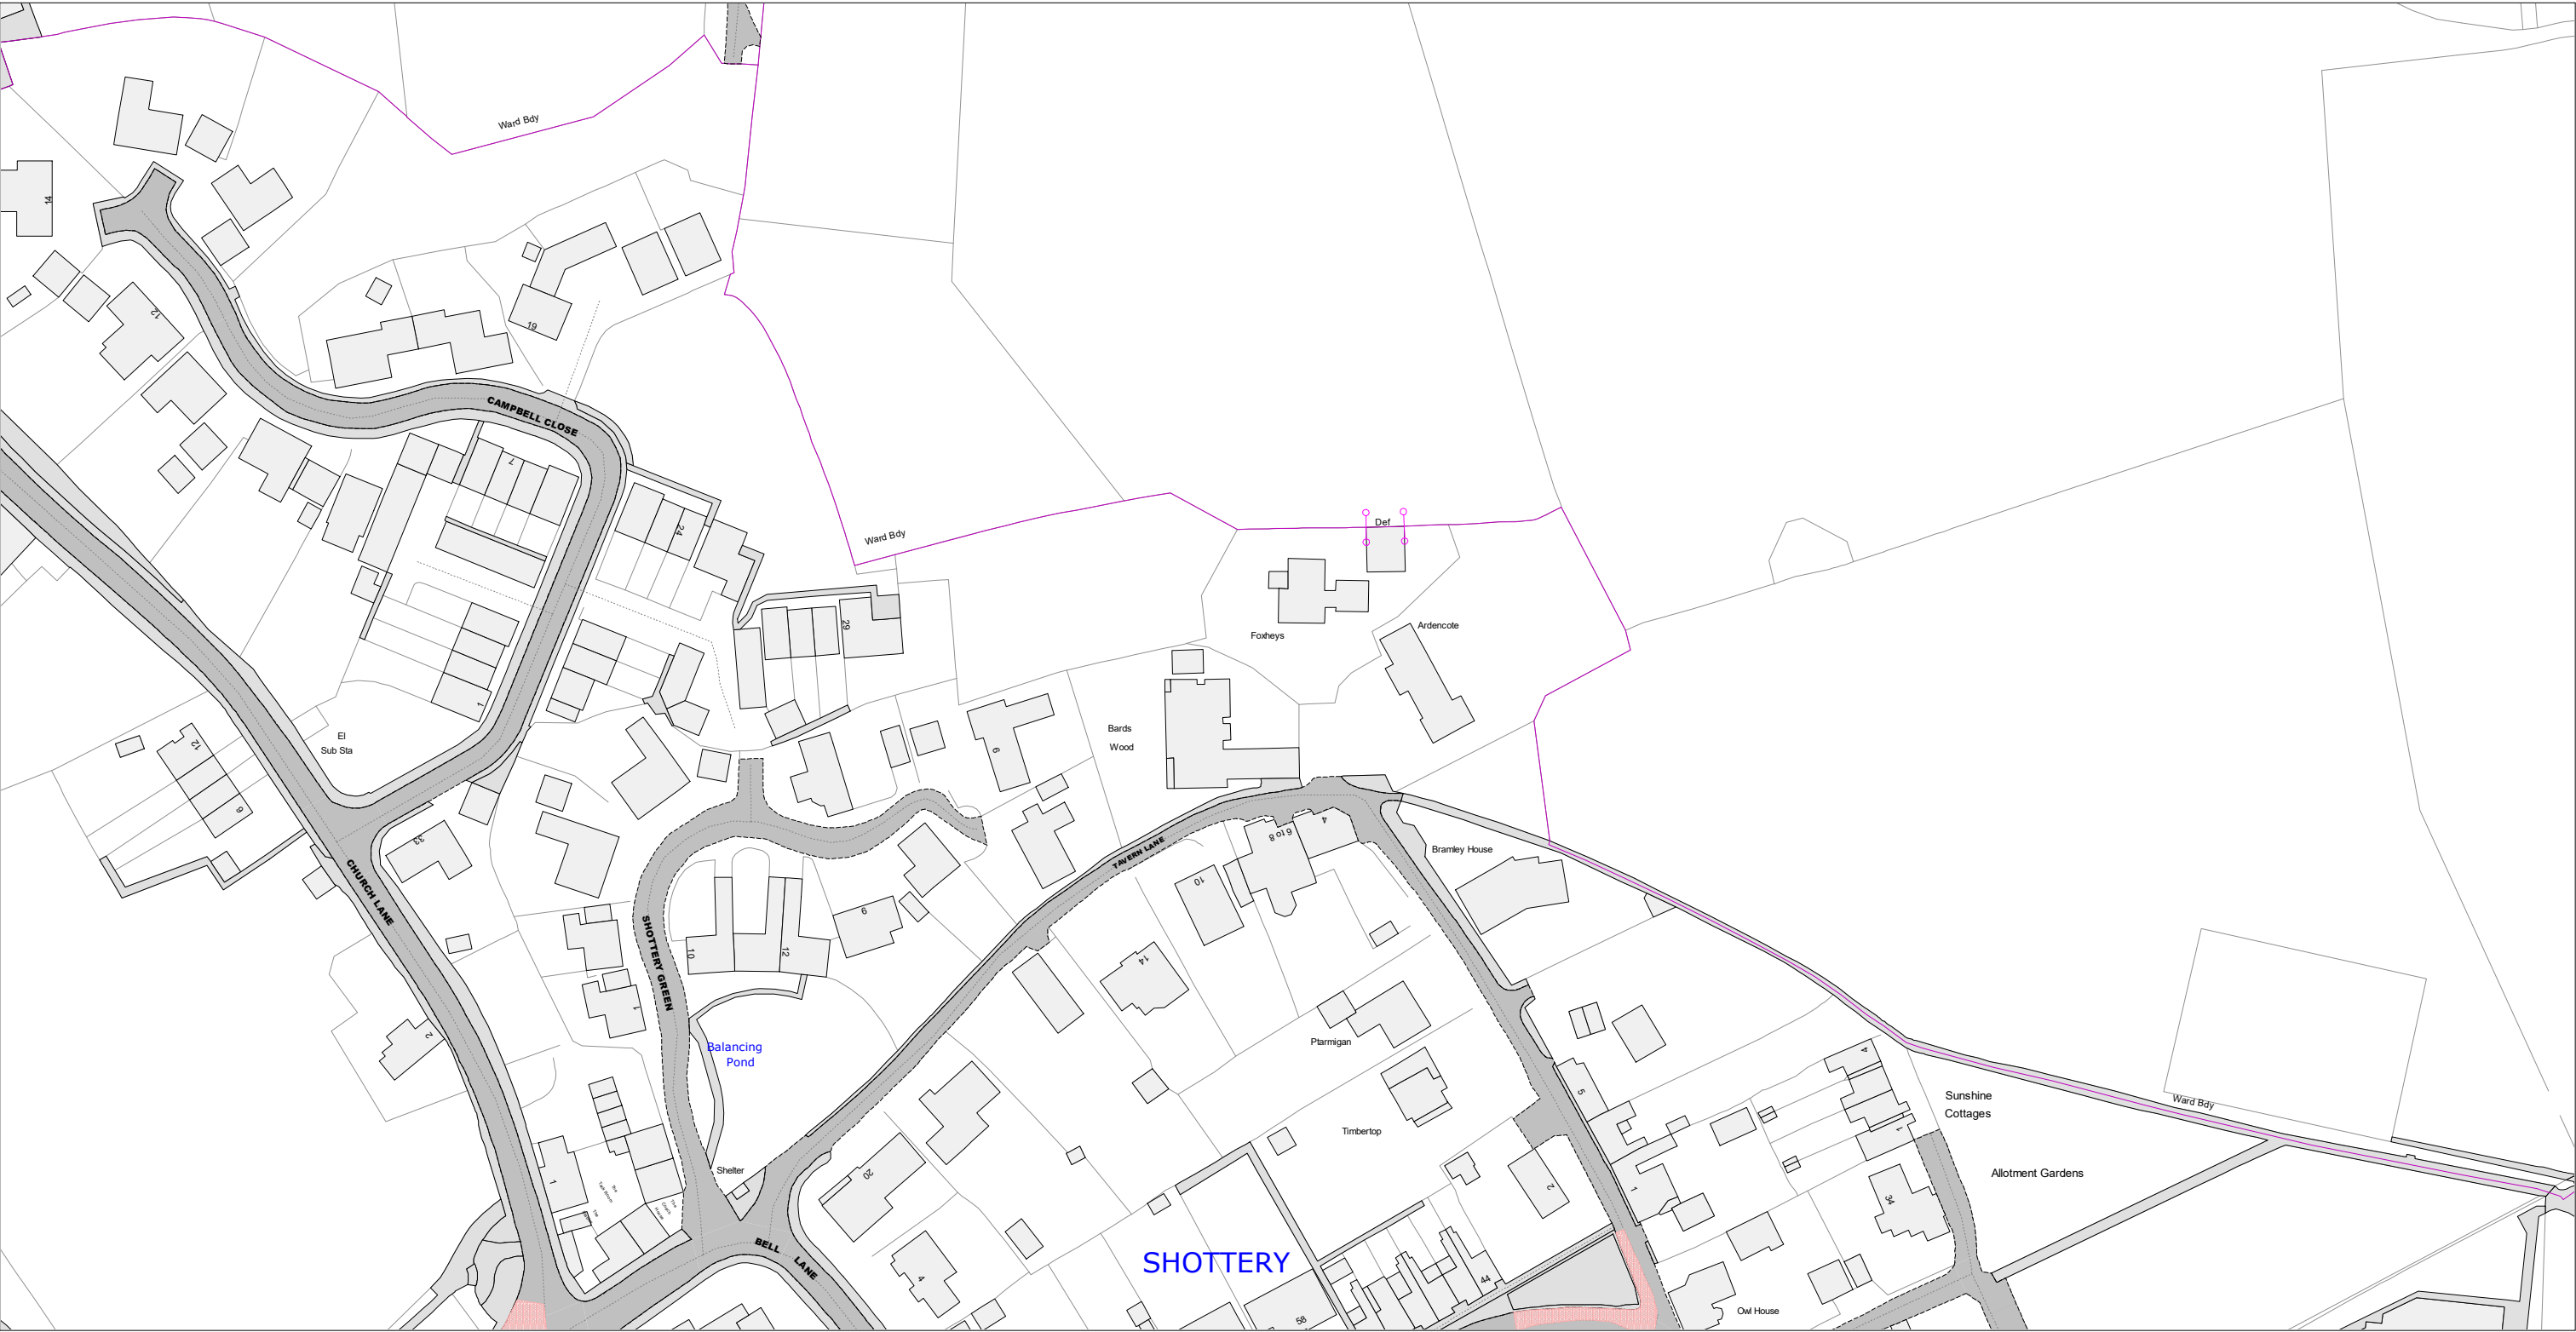
Reproduced from the Ordnance Survey map with the permission of Ordnance Survey on behalf of the Controller of Her Majesty's Stationery Office (C) Crown Copyright. Unauthorised reproduction infringes Crown Copyright and may lead to prosecution or civil proceedings. Warwickshire County Council, 100019520, 2017.

 <div>Communities Group Warwickshire County Council P.O. Box 9 Shire Hall Warwick CV34 4RR</div>	Title: Consolidated Road Traffic Regulation Orders		Area Stratford-on-Avon	Date 13/02/2025
			Area code HO68	Revision No. 1
	PROPOSED			Scale 1 : 1250






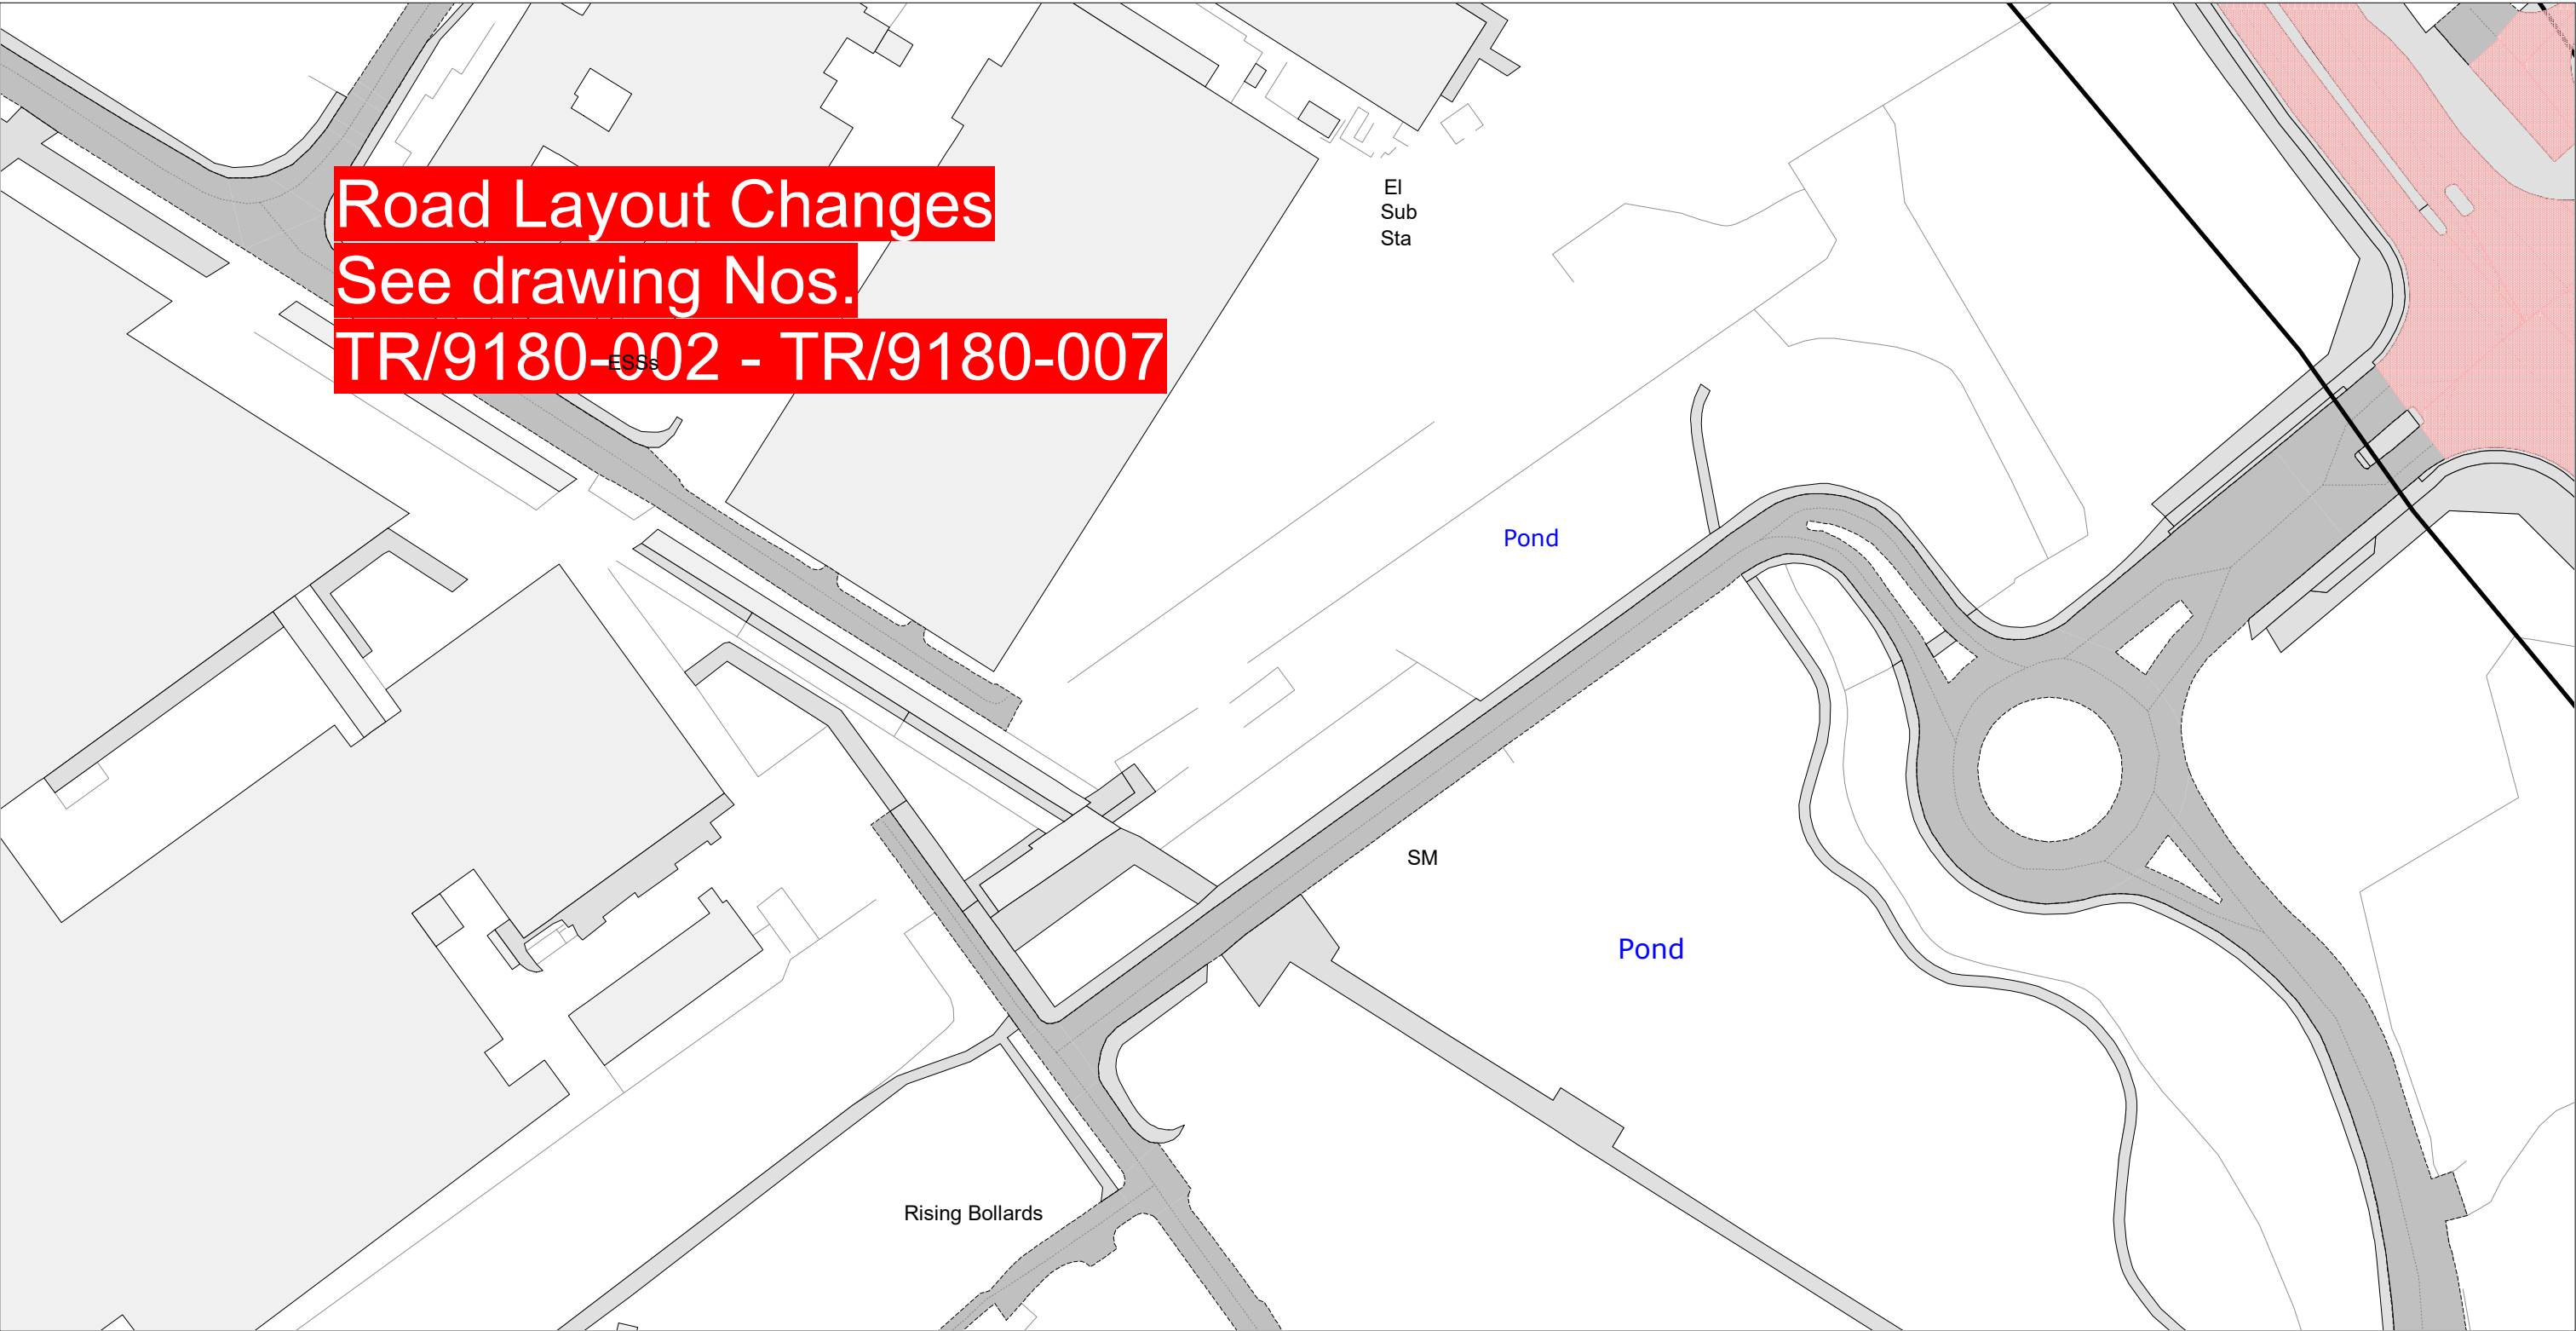
Reproduced from the Ordnance Survey map with the permission of Ordnance Survey on behalf of the Controller of Her Majesty's Stationery Office (C) Crown Copyright. Unauthorised reproduction infringes Crown Copyright and may lead to prosecution or civil proceedings. Warwickshire County Council, 100019520, 2017.

<div></div> <div>Communities Group Warwickshire County Council P.O. Box 9 Shire Hall Warwick CV34 4RR</div>	Title:			Area	Date 13/02/2025	
	Consolidated Road Traffic Regulation Orders			Stratford-on-Avon	Revision No. 0	
	PROPOSED			Area code HO69	Scale 1 : 1250	





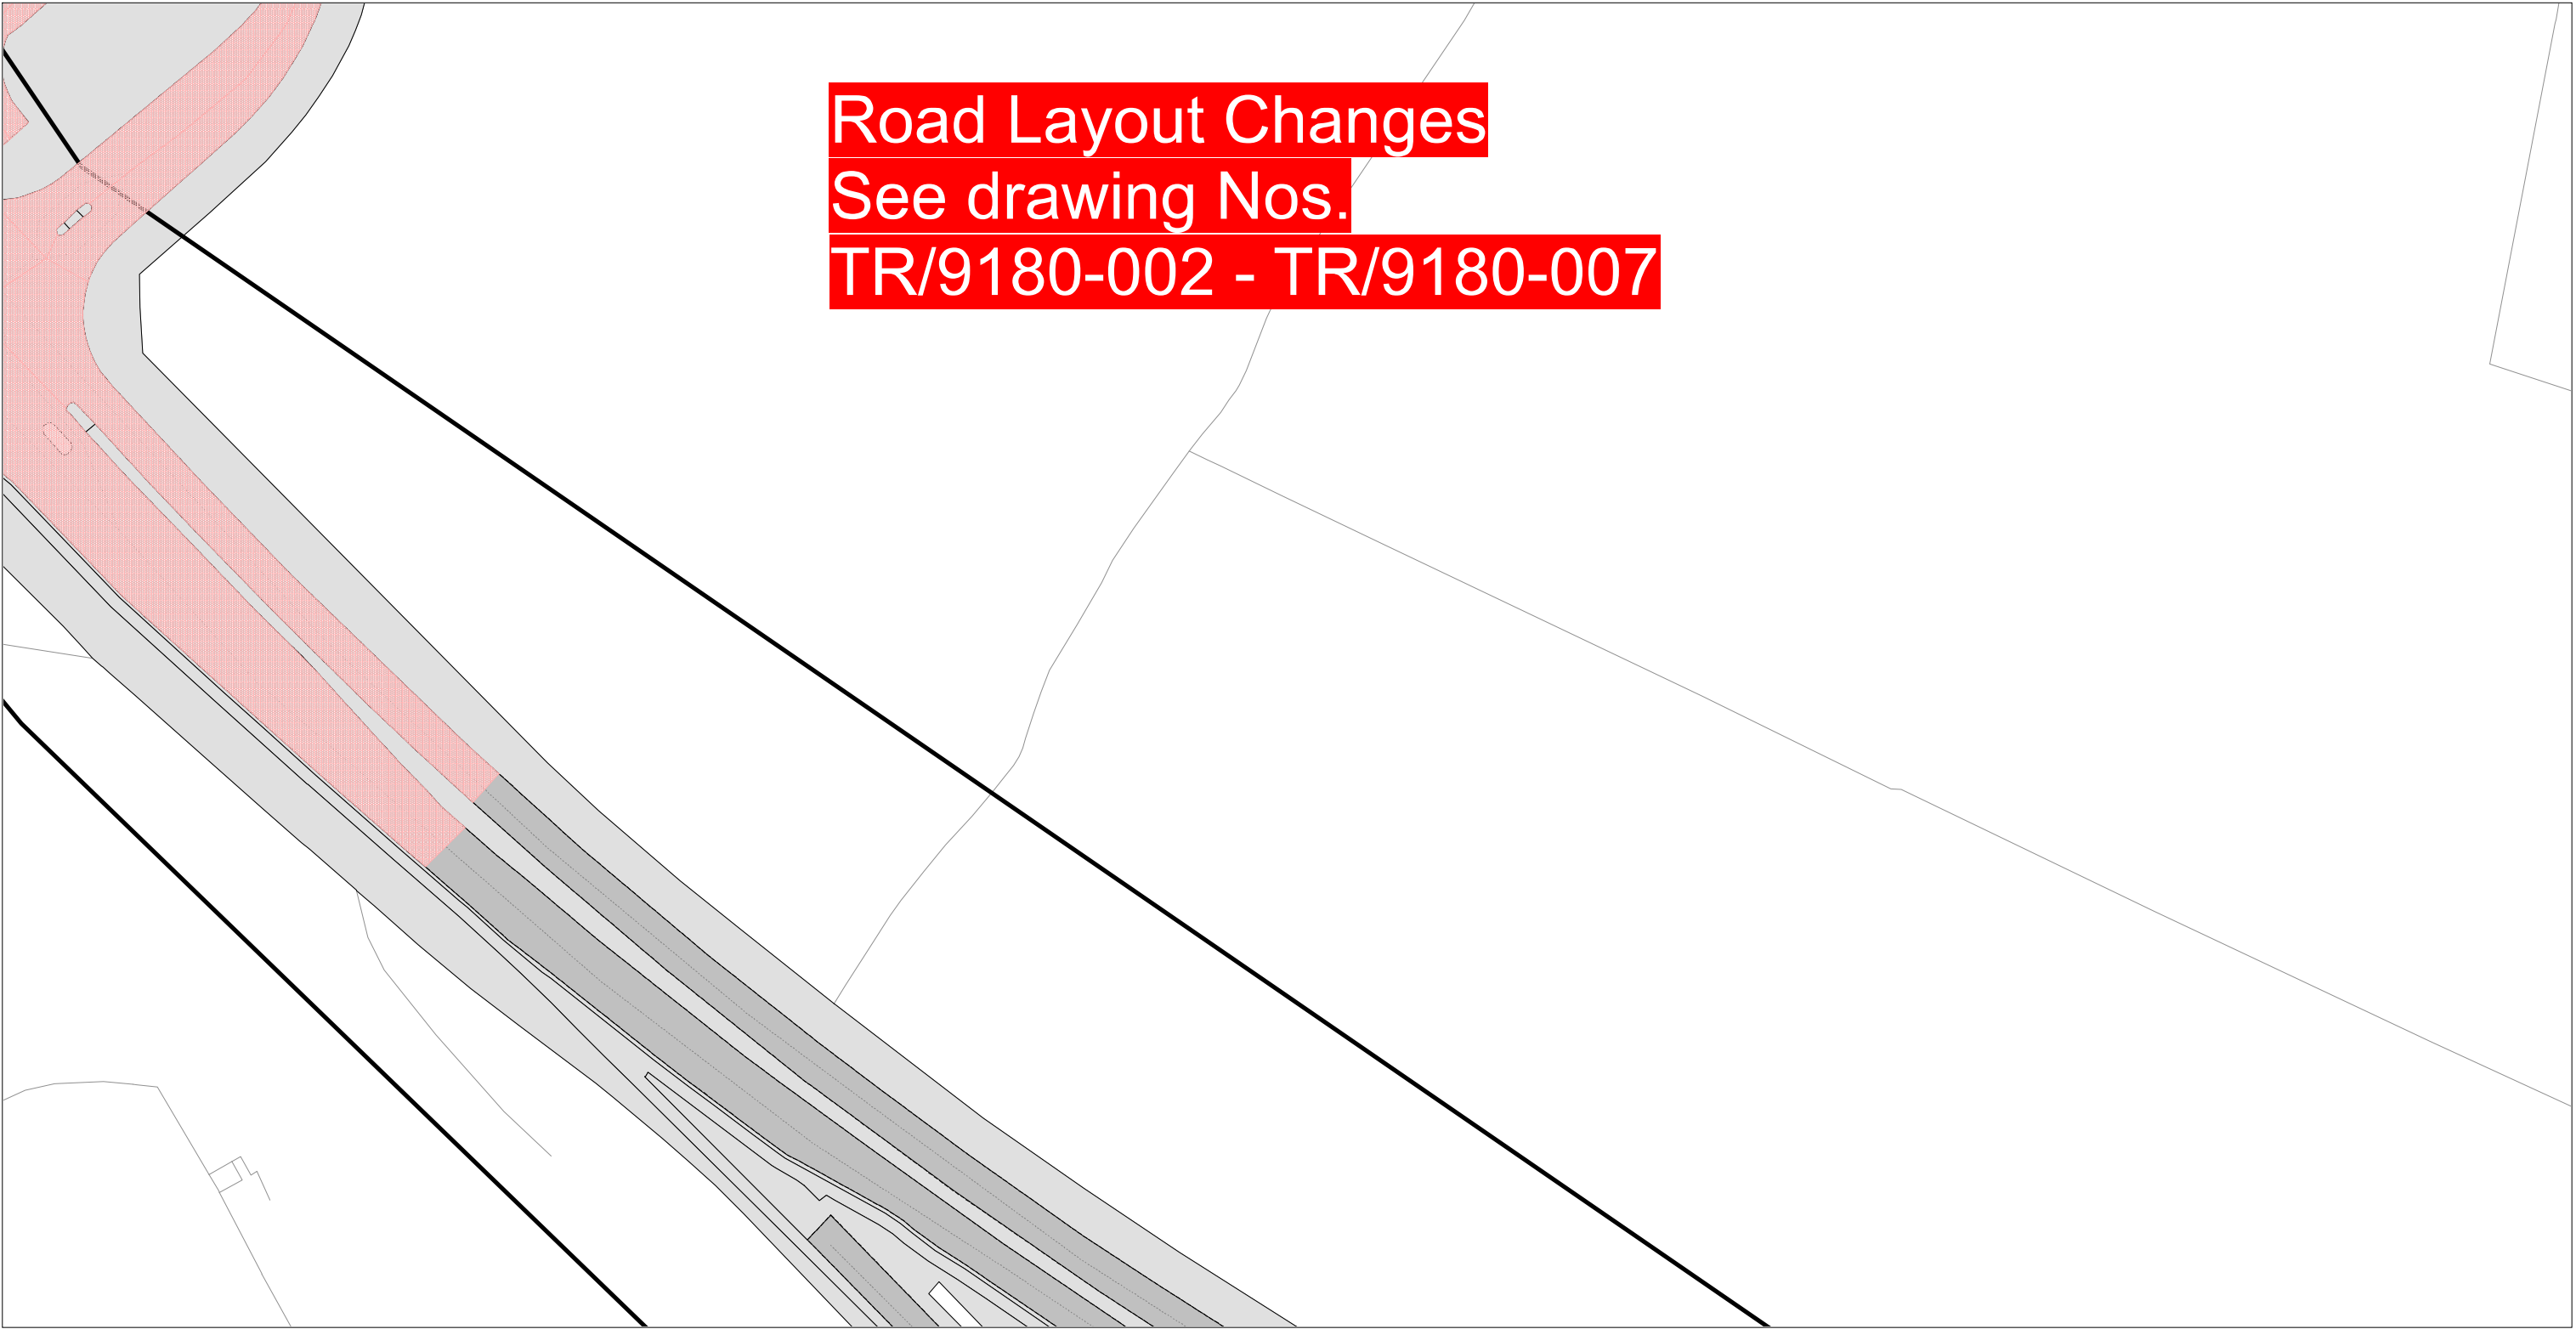
Reproduced from the Ordnance Survey map with the permission of Ordnance Survey on behalf of the Controller of Her Majesty's Stationery Office (C) Crown Copyright. Unauthorised reproduction infringes Crown Copyright and may lead to prosecution or civil proceedings. Warwickshire County Council, 100019520, 2017.

<div></div> <div>Communities Group Warwickshire County Council P.O. Box 9 Shire Hall Warwick CV34 4RR</div>	<div>Title:</div> <div>Consolidated Road Traffic Regulation Orders</div> <div>PROPOSED</div>	<div></div>	<div>Area</div> <div>Stratford-on-Avon</div>	<div>Date</div> <div>13/02/2025</div>
			<div>Area code</div> <div>HP34</div>	<div>Revision No.</div> <div>1</div>
				<div>Scale</div> <div>1 : 1250</div>





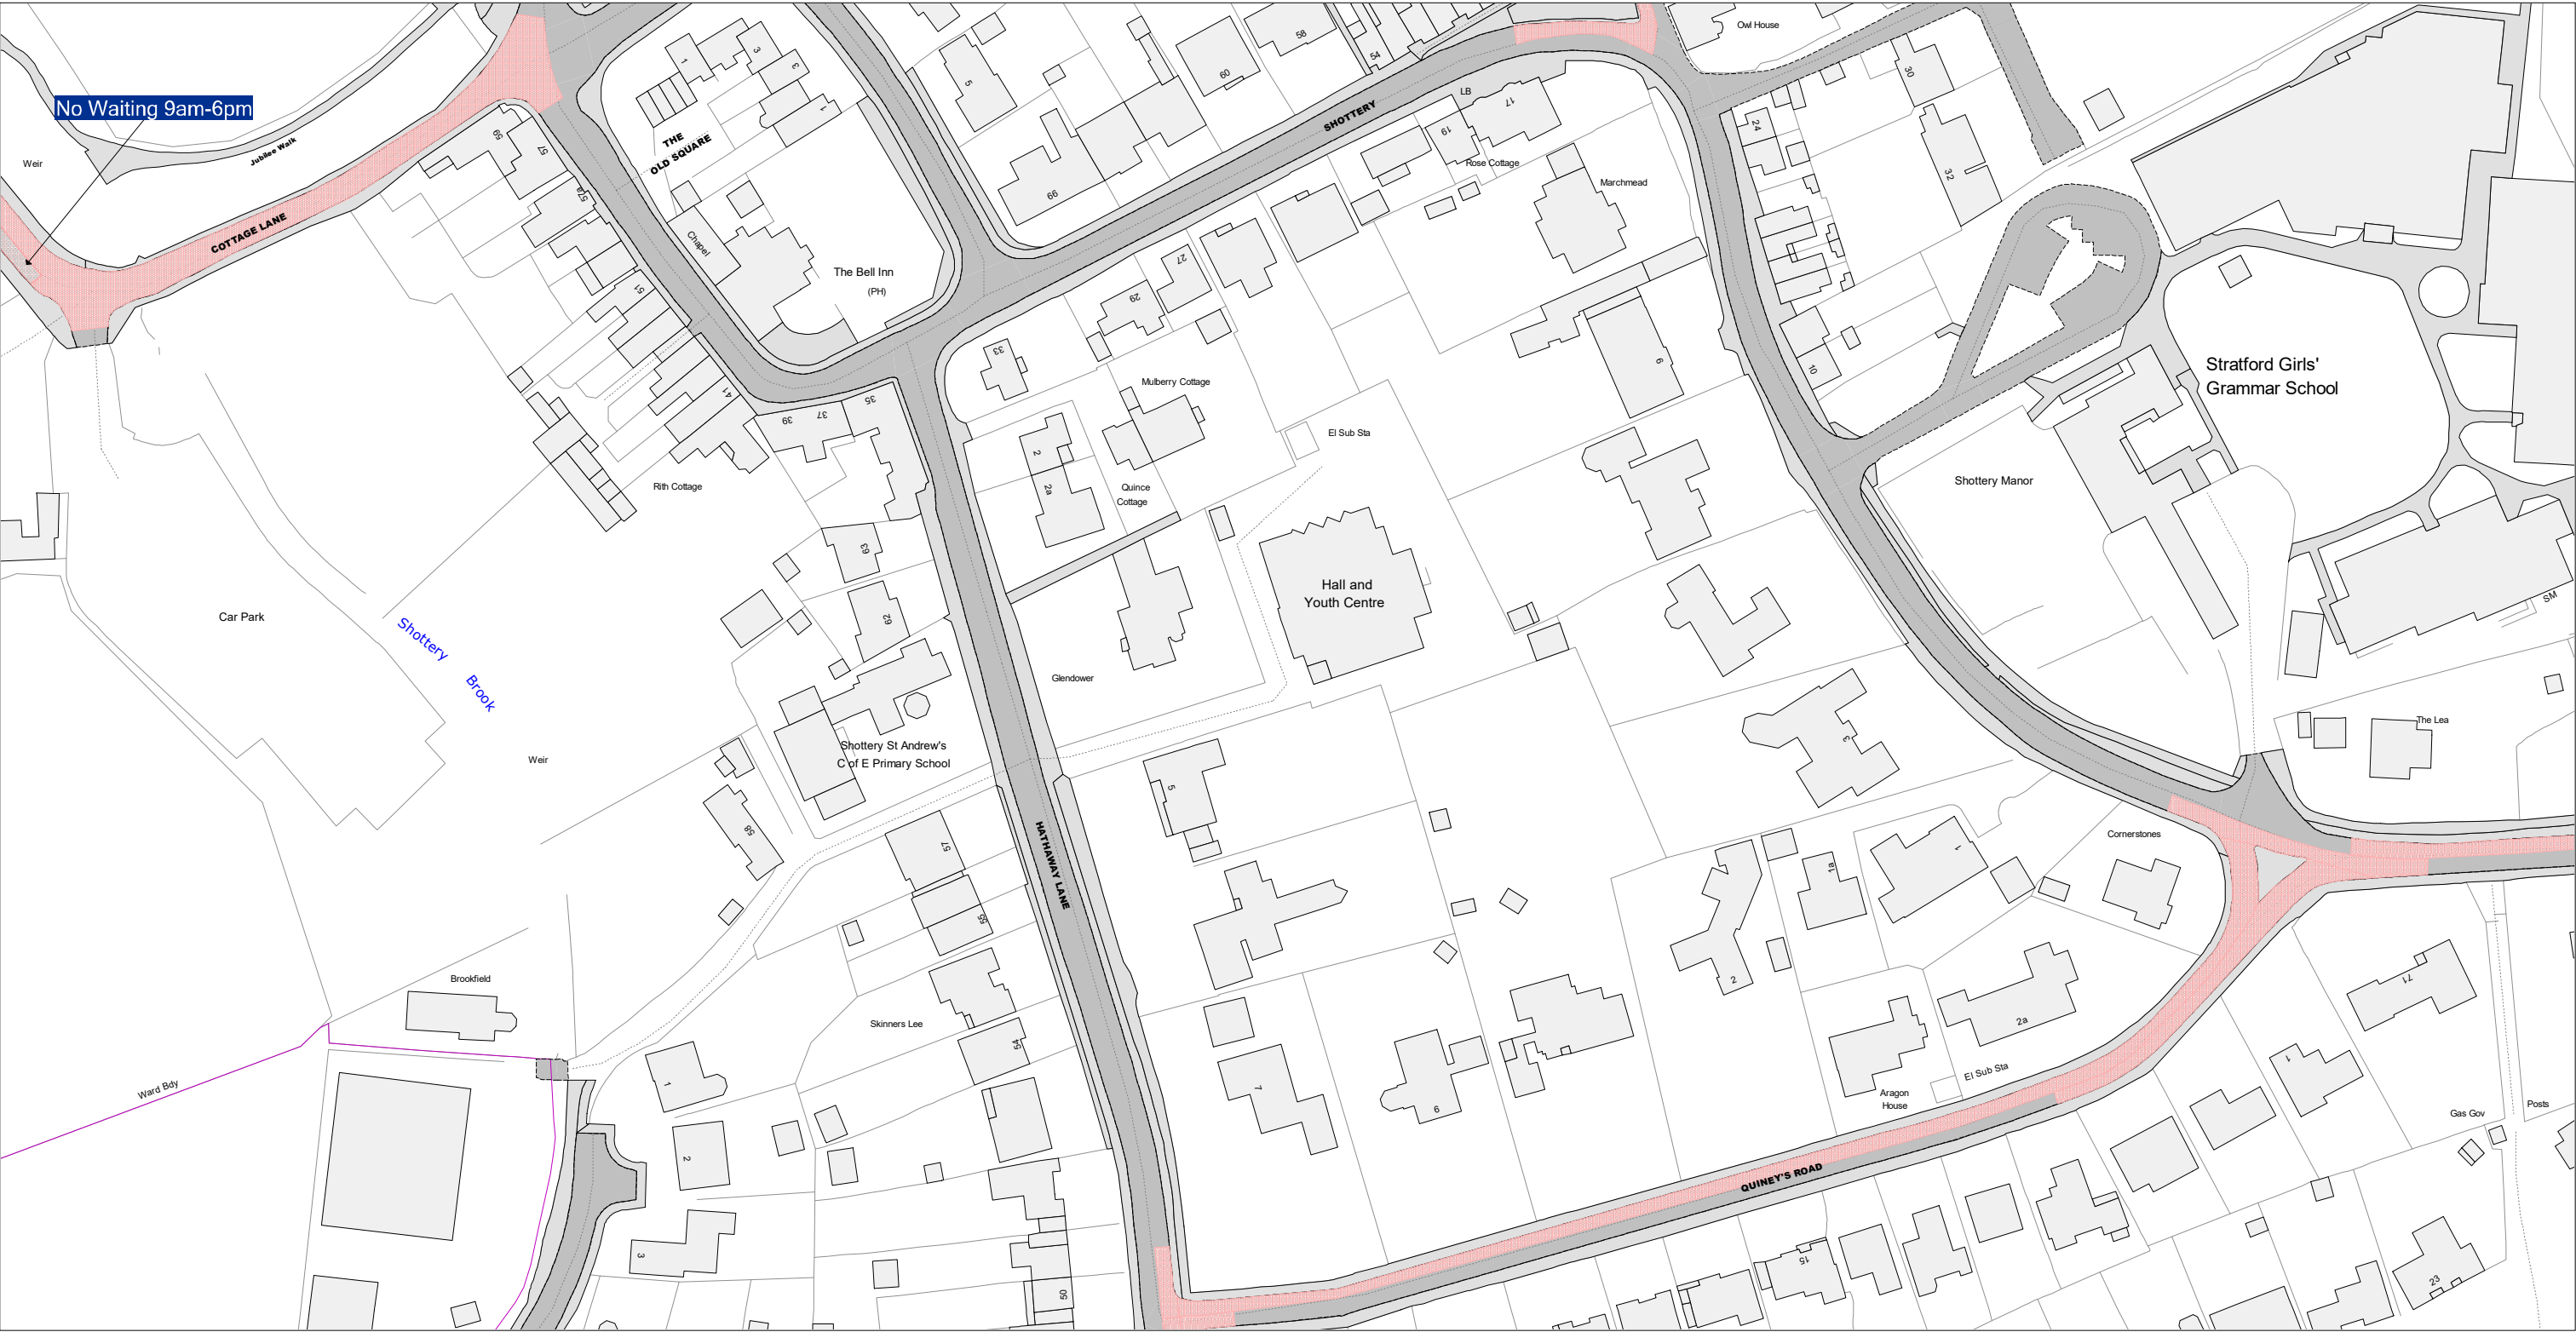
Reproduced from the Ordnance Survey map with the permission of Ordnance Survey on behalf of the Controller of Her Majesty's Stationery Office (C) Crown Copyright. Unauthorised reproduction infringes Crown Copyright and may lead to prosecution or civil proceedings. Warwickshire County Council, 100019520, 2017.

 <div>Communities Group Warwickshire County Council P.O. Box 9 Shire Hall Warwick CV34 4RR</div>	Title:			Area Stratford-on-Avon	Date 13/02/2025	
	Consolidated Road Traffic Regulation Orders			Area code HP68	Revision No. 1	
	PROPOSED				Scale 1 : 1250	





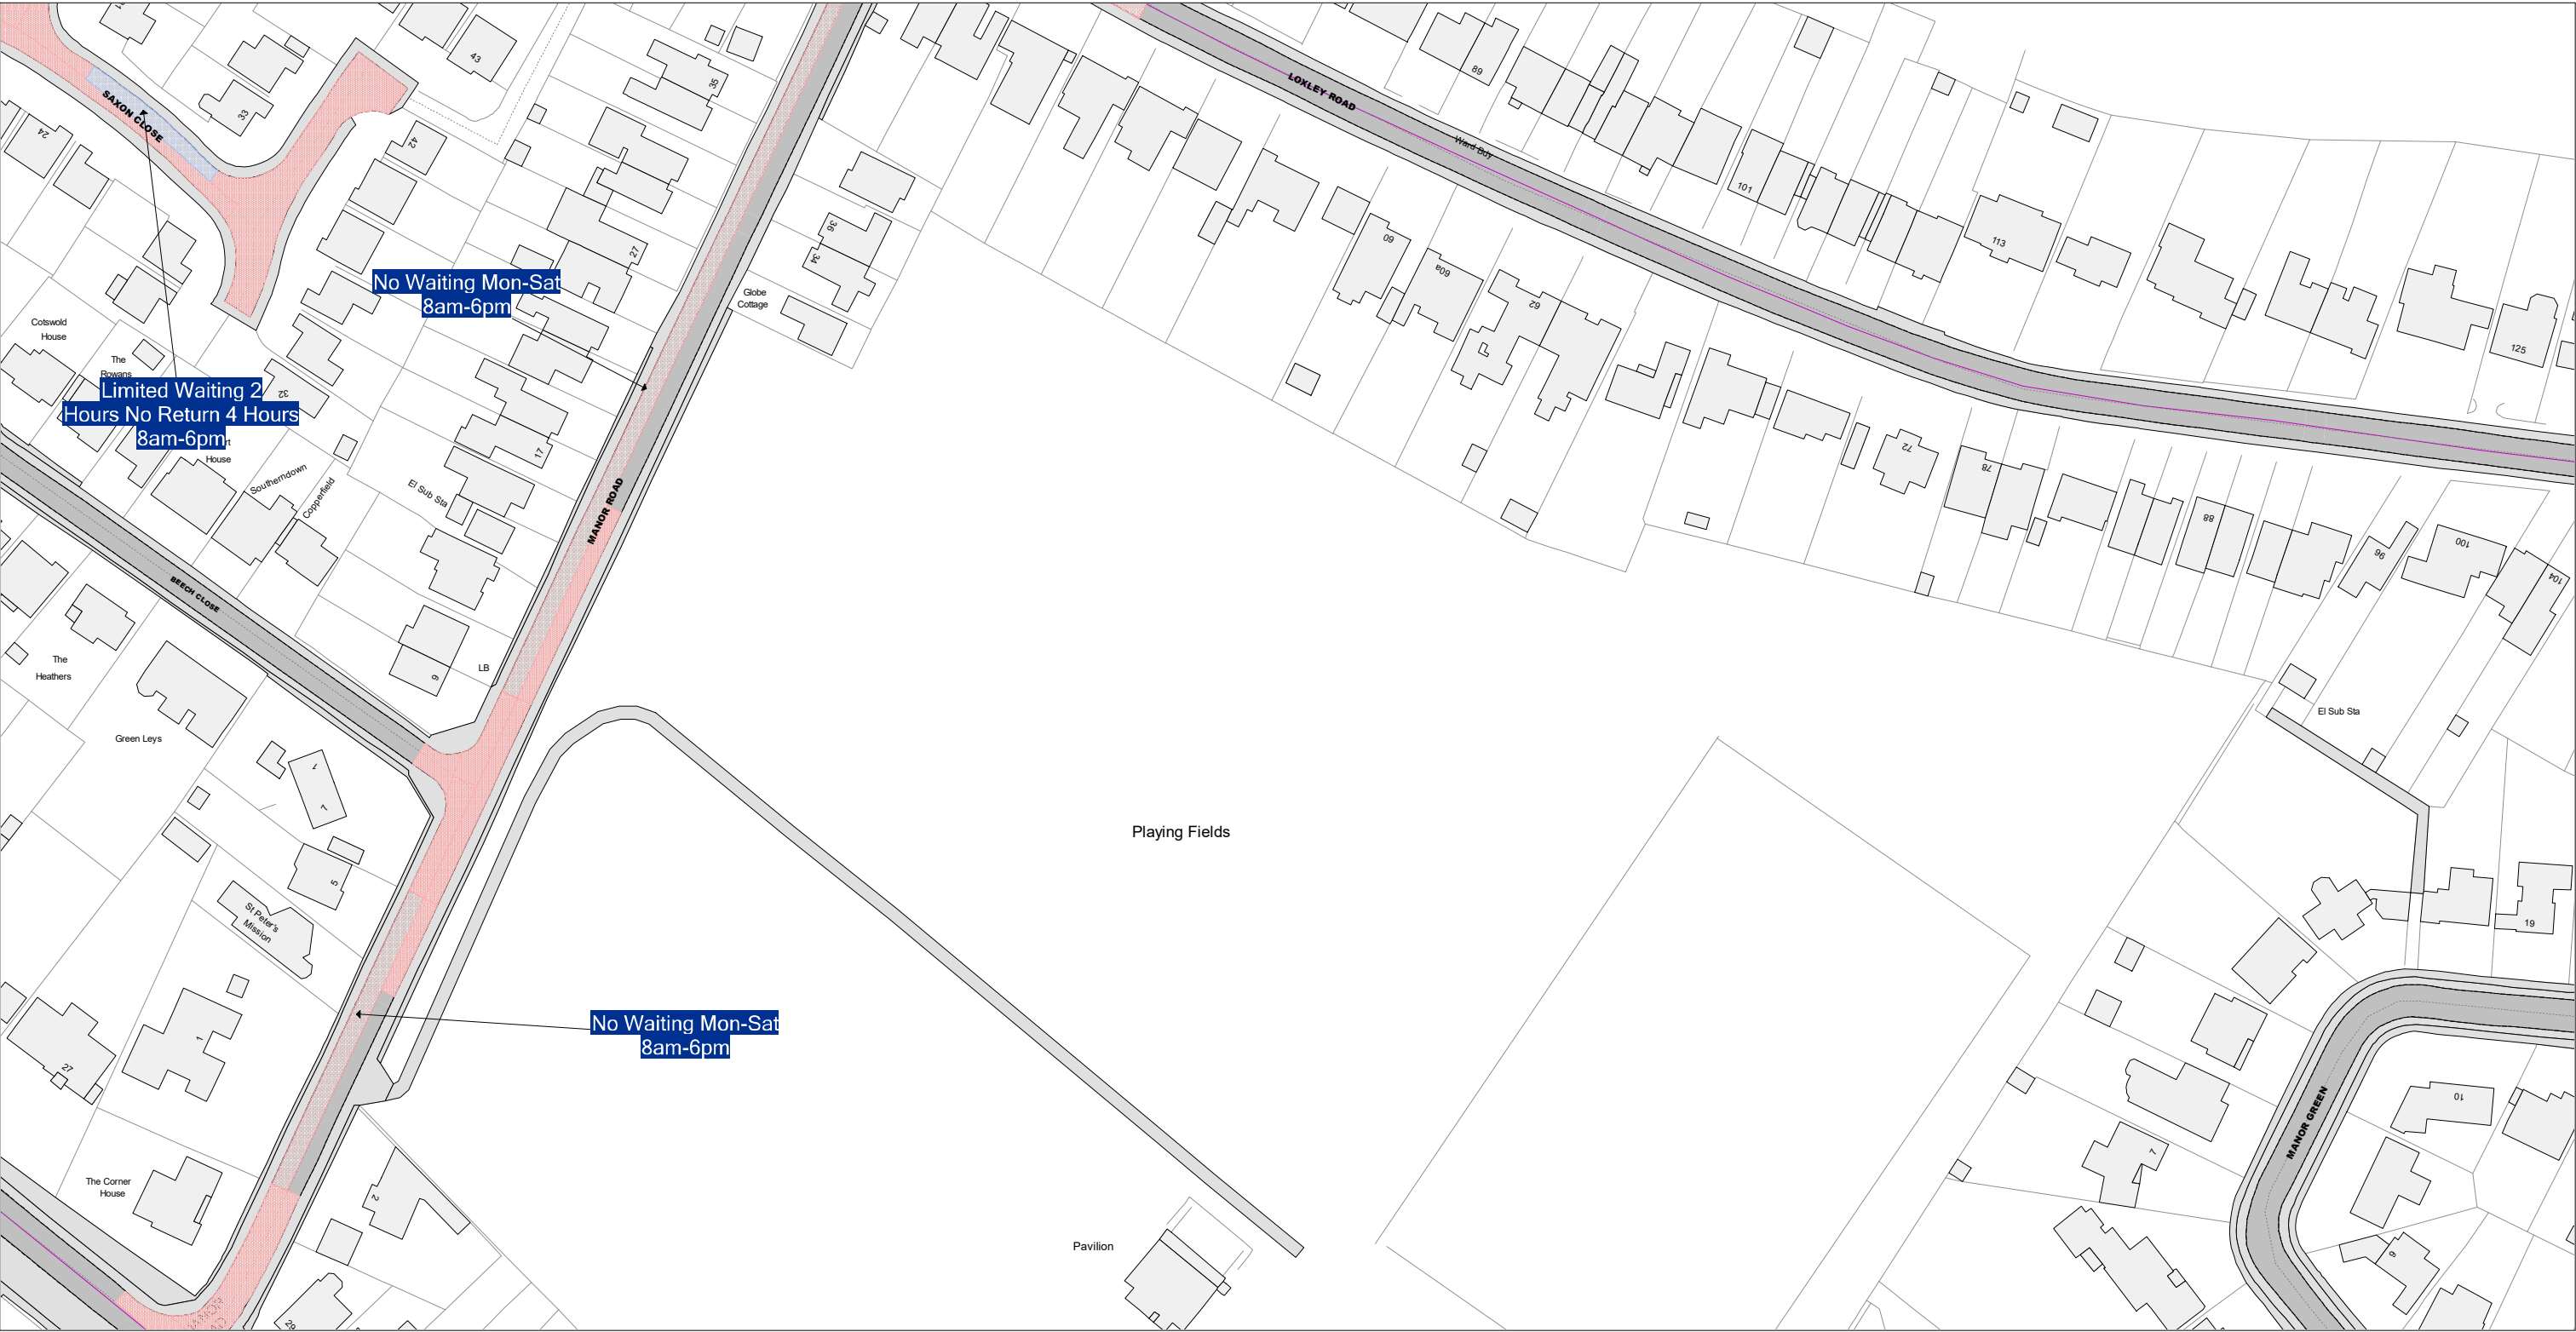
Reproduced from the Ordnance Survey map with the permission of Ordnance Survey on behalf of the Controller of Her Majesty's Stationery Office (C) Crown Copyright. Unauthorised reproduction infringes Crown Copyright and may lead to prosecution or civil proceedings. Warwickshire County Council, 100019520, 2017.

 <div>Communities Group Warwickshire County Council P.O. Box 9 Shire Hall Warwick CV34 4RR</div>	Title: Consolidated Road Traffic Regulation Orders		Area Stratford-on-Avon	Date 13/02/2025
			Area code HP69	Revision No. 1
				Scale 1 : 1250
	PROPOSED			






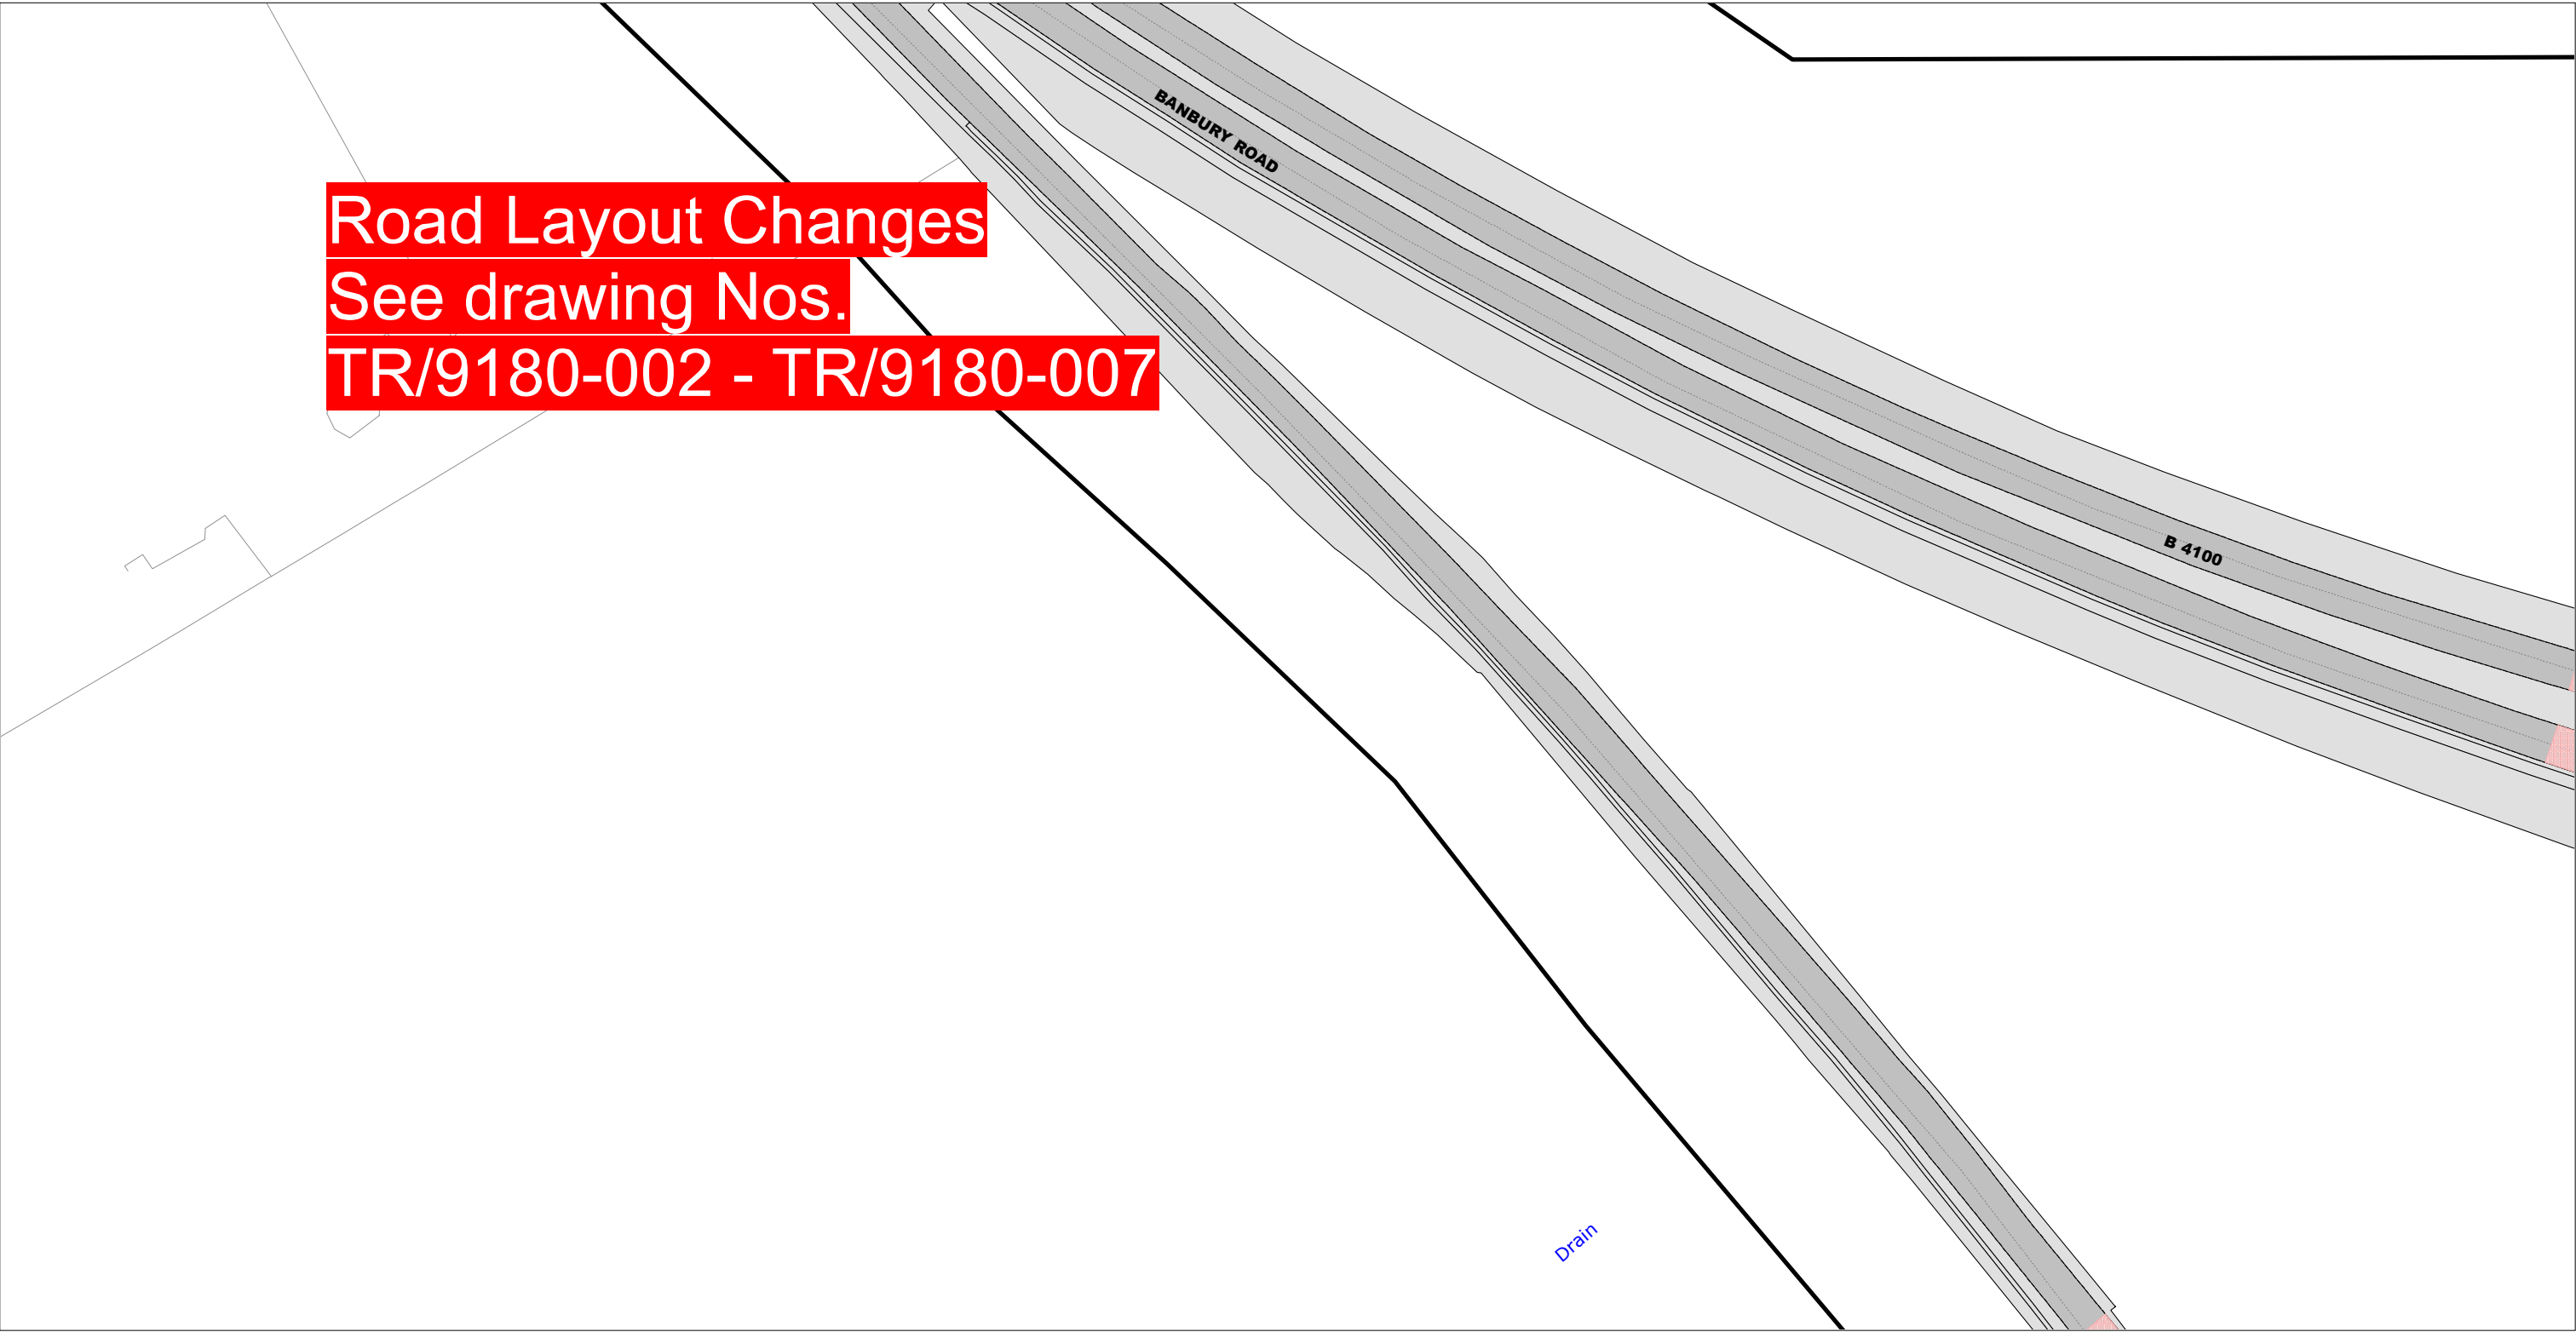
Reproduced from the Ordnance Survey map with the permission of Ordnance Survey on behalf of the Controller of Her Majesty's Stationery Office (C) Crown Copyright. Unauthorised reproduction infringes Crown Copyright and may lead to prosecution or civil proceedings. Warwickshire County Council, 100019520, 2017.

<div><div>Communities Group Warwickshire County Council P.O. Box 9 Shire Hall Warwick CV34 4RR</div></div>	<div>Title:</div> <div>Consolidated Road Traffic Regulation Orders</div>	<div></div>	<div>Area</div> <div>Stratford-on-Avon</div>	<div>Date</div> <div>13/02/2025</div>
	<div>PROPOSED</div>		<div>Area code</div> <div>HQ34</div>	<div>Revision No.</div> <div>1</div>
				<div>Scale</div> <div>1 : 1250</div>






Reproduced from the Ordnance Survey map with the permission of Ordnance Survey on behalf of the Controller of Her Majesty's Stationery Office (C) Crown Copyright. Unauthorised reproduction infringes Crown Copyright and may lead to prosecution or civil proceedings. Warwickshire County Council, 100019520, 2017.

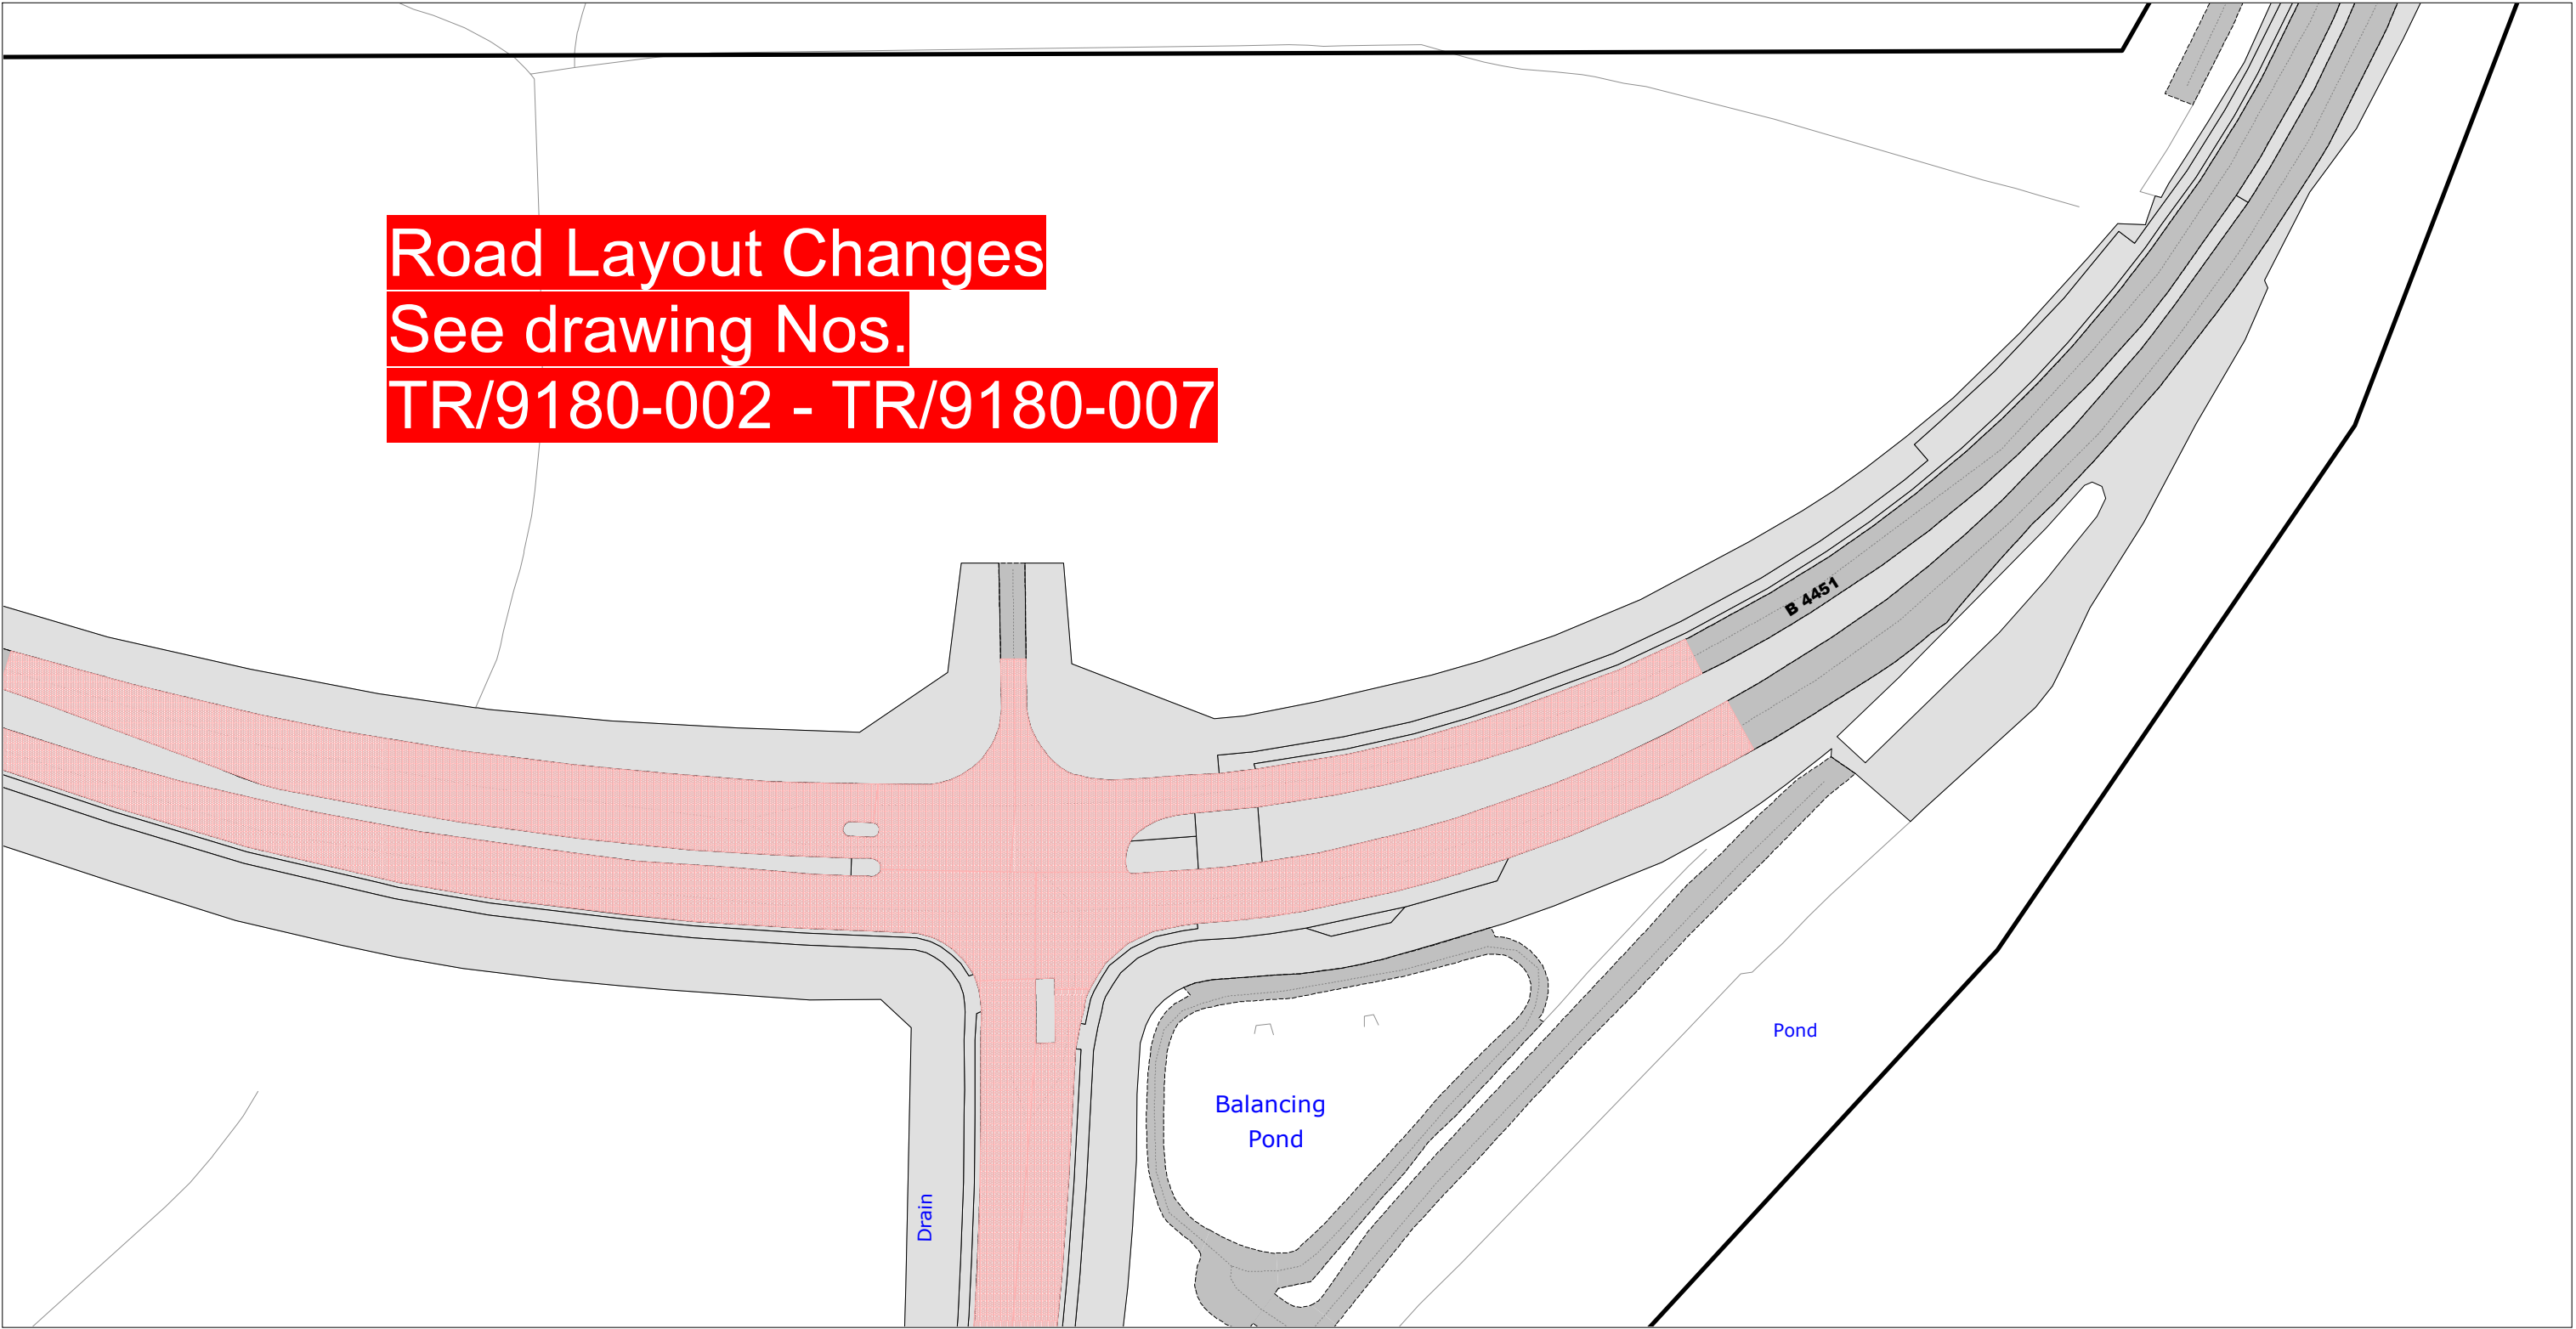
<div></div> <div><p>Communities Group Warwickshire County Council P.O. Box 9 Shire Hall Warwick CV34 4RR</p></div>	<div>Title:</div> <div>Consolidated Road Traffic Regulation Orders</div> <div>PROPOSED</div>	<div></div>	Area	Date 13/02/2025
			Area code HQ39	Revision No. 2
				Scale 1 : 1250





Reproduced from the Ordnance Survey map with the permission of Ordnance Survey on behalf of the Controller of Her Majesty's Stationery Office (C) Crown Copyright. Unauthorised reproduction infringes Crown Copyright and may lead to prosecution or civil proceedings. Warwickshire County Council, 100019520, 2017.

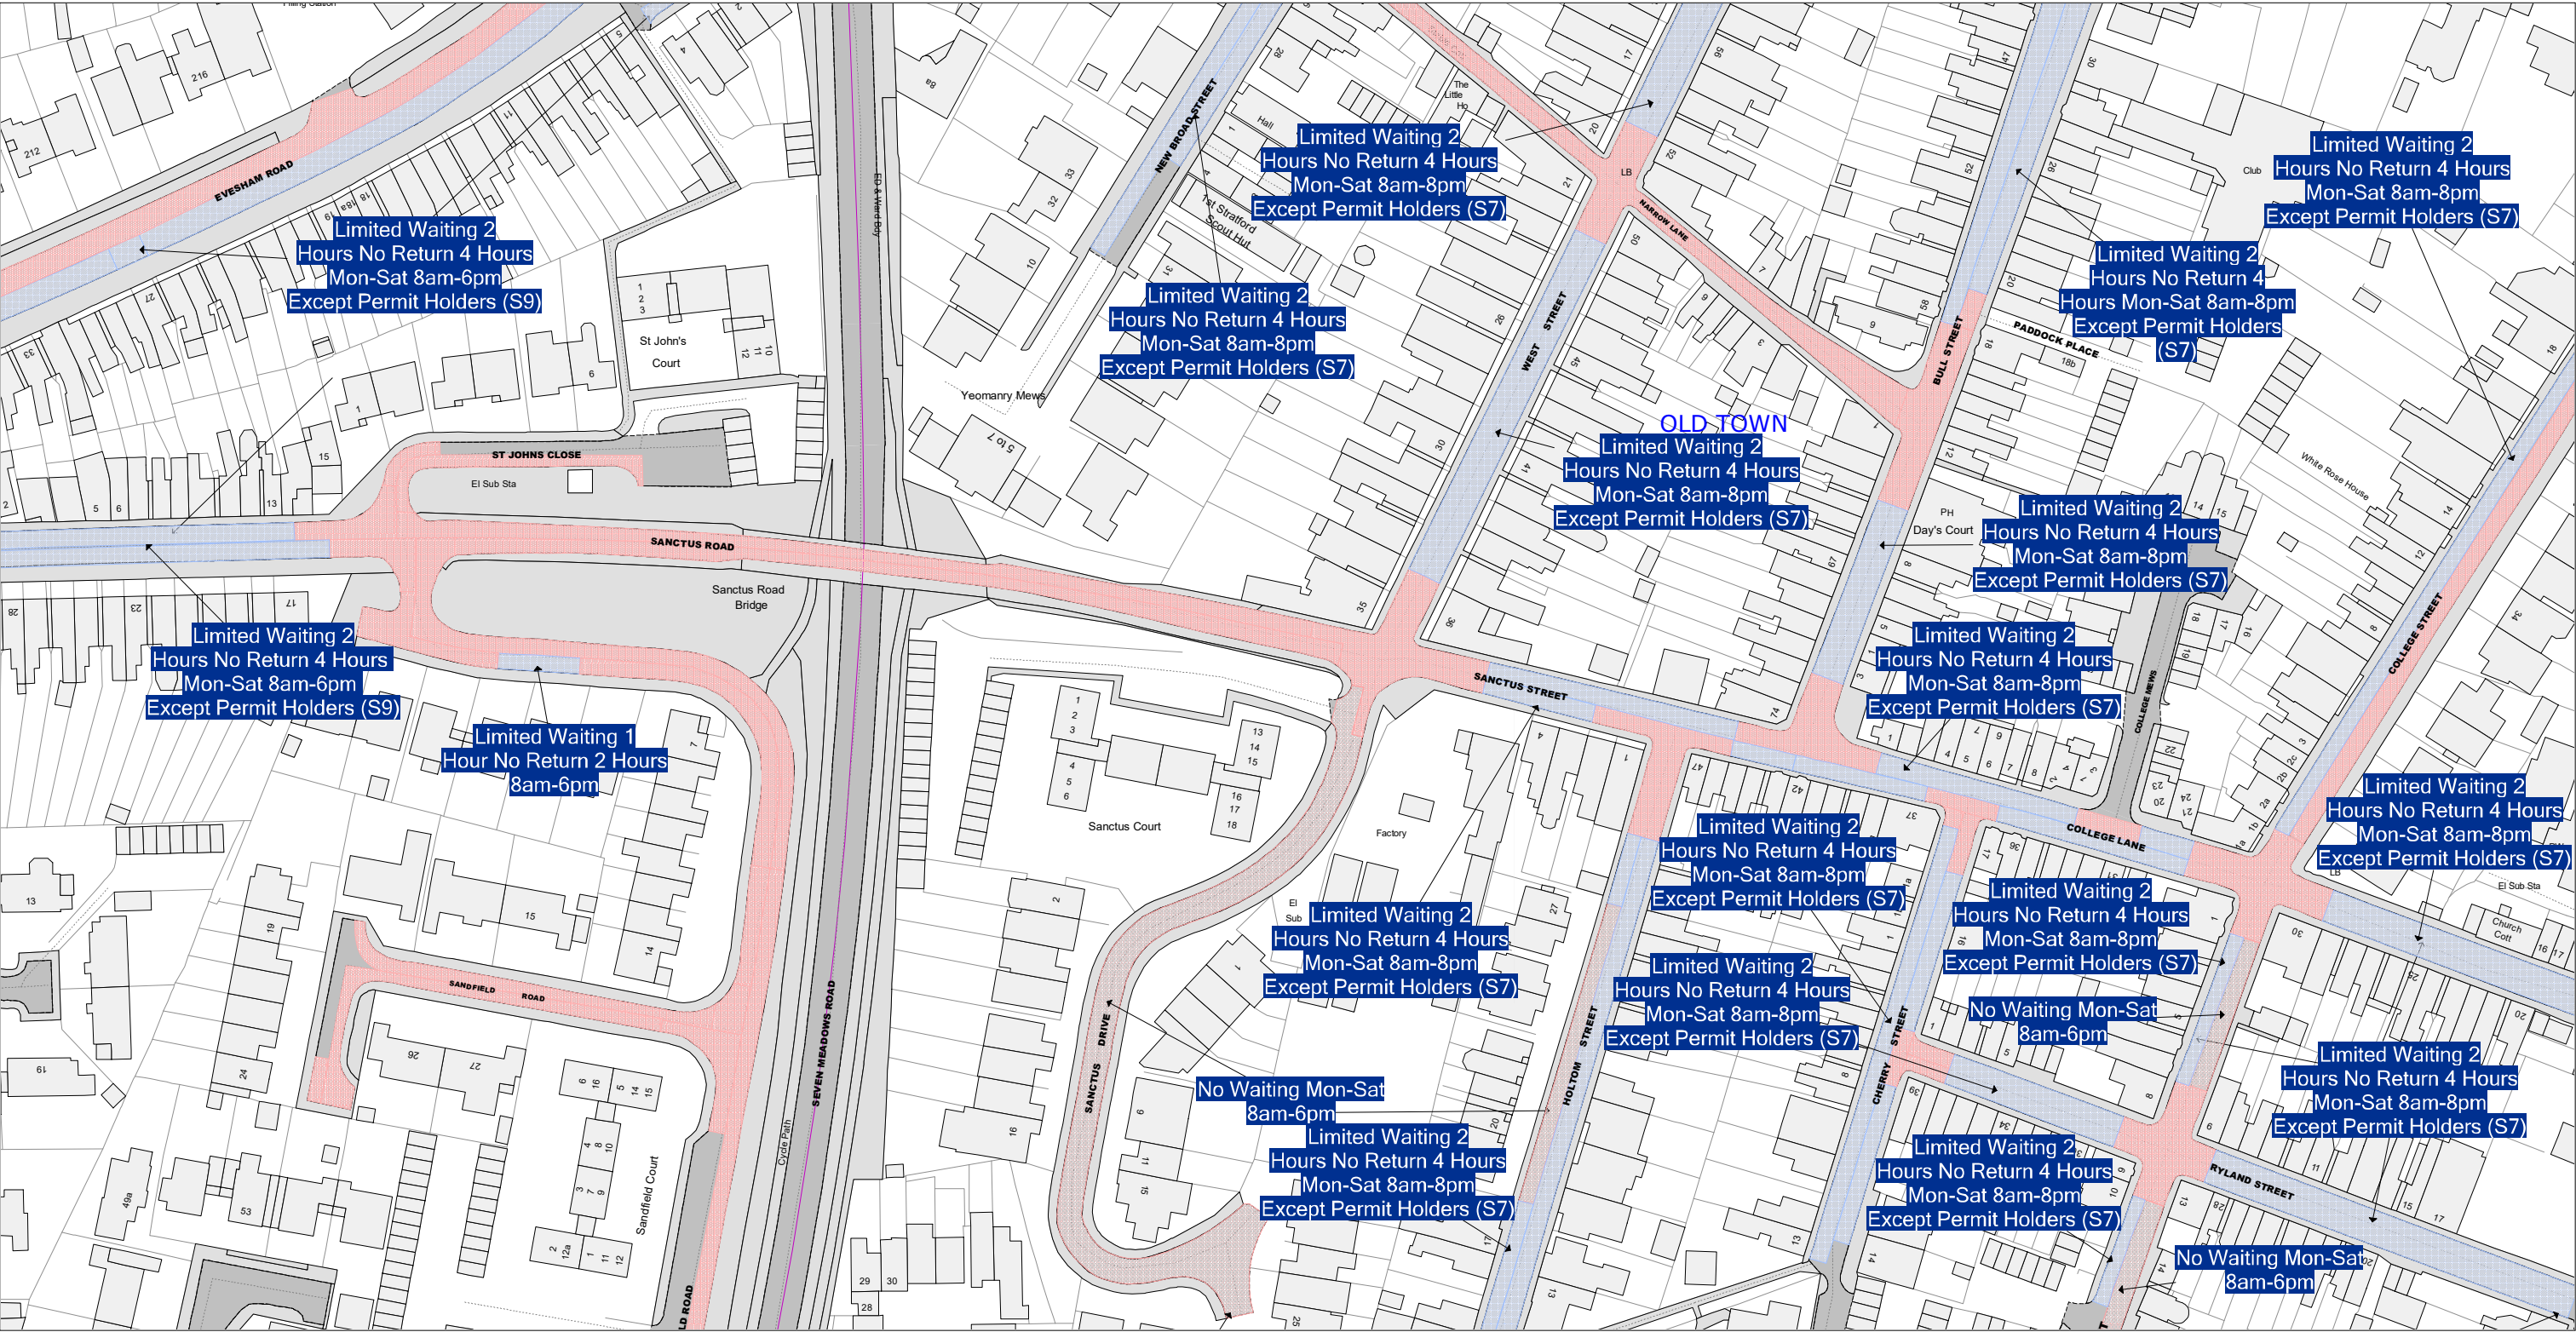
<div></div> <div>Communities Group Warwickshire County Council P.O. Box 9 Shire Hall Warwick CV34 4RR</div>	Title: Consolidated Road Traffic Regulation Orders		Area Stratford-on-Avon	Date 13/02/2025
			Area code HQ69	Revision No. 1
				Scale 1 : 1250

Road Layout Changes
See drawing Nos.
TR/9180-002 - TR/9180-007





Reproduced from the Ordnance Survey map with the permission of Ordnance Survey on behalf of the Controller of Her Majesty's Stationery Office (C) Crown Copyright. Unauthorised reproduction infringes Crown Copyright and may lead to prosecution or civil proceedings. Warwickshire County Council, 100019520, 2017.

 <div>Communities Group Warwickshire County Council P.O. Box 9 Shire Hall Warwick CV34 4RR</div>	Title: Consolidated Road Traffic Regulation Orders		Area Stratford-on-Avon	Date 13/02/2025
			Area code HQ70	Revision No. 1
				Scale 1 : 1250
	PROPOSED			



Reproduced from the Ordnance Survey map with the permission of Ordnance Survey on behalf of the Controller of Her Majesty's Stationery Office (C) Crown Copyright. Unauthorised reproduction infringes Crown Copyright and may lead to prosecution or civil proceedings. Warwickshire County Council, 100019520, 2017.

 <div>Communities Group Warwickshire County Council P.O. Box 9 Shire Hall Warwick CV34 4RR</div>	Title: Consolidated Road Traffic Regulation Orders		Area Stratford-on-Avon	Date 13/02/2025
			Area code HR36	Revision No. 3
				Scale 1 : 1250

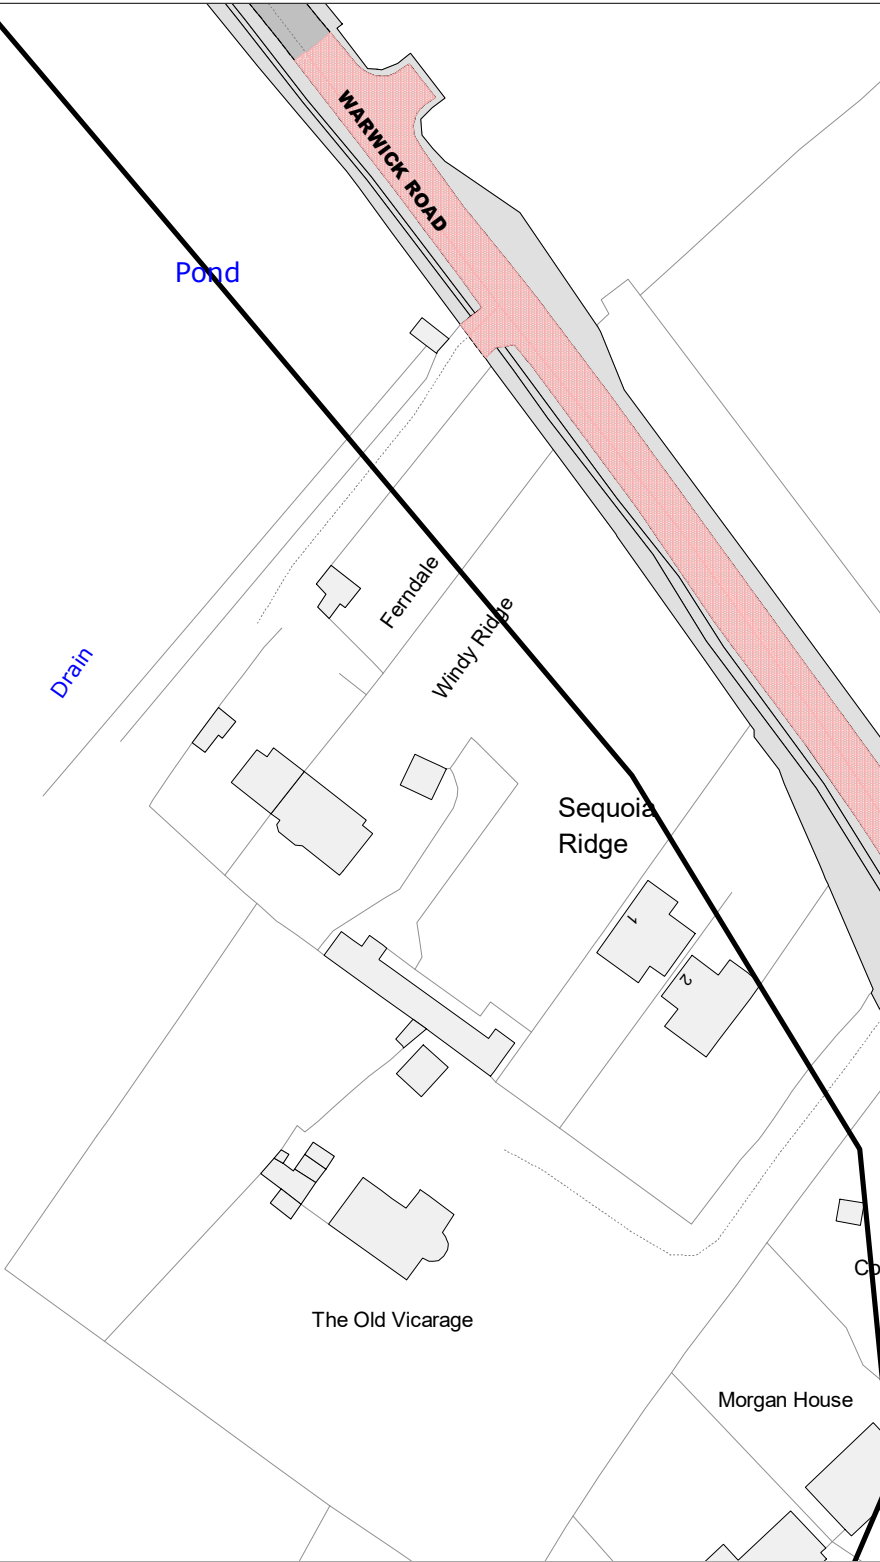
Road Layout Changes
See drawing Nos.
TR/9180-002 - TR/9180-007

Pond



Drain

Drain

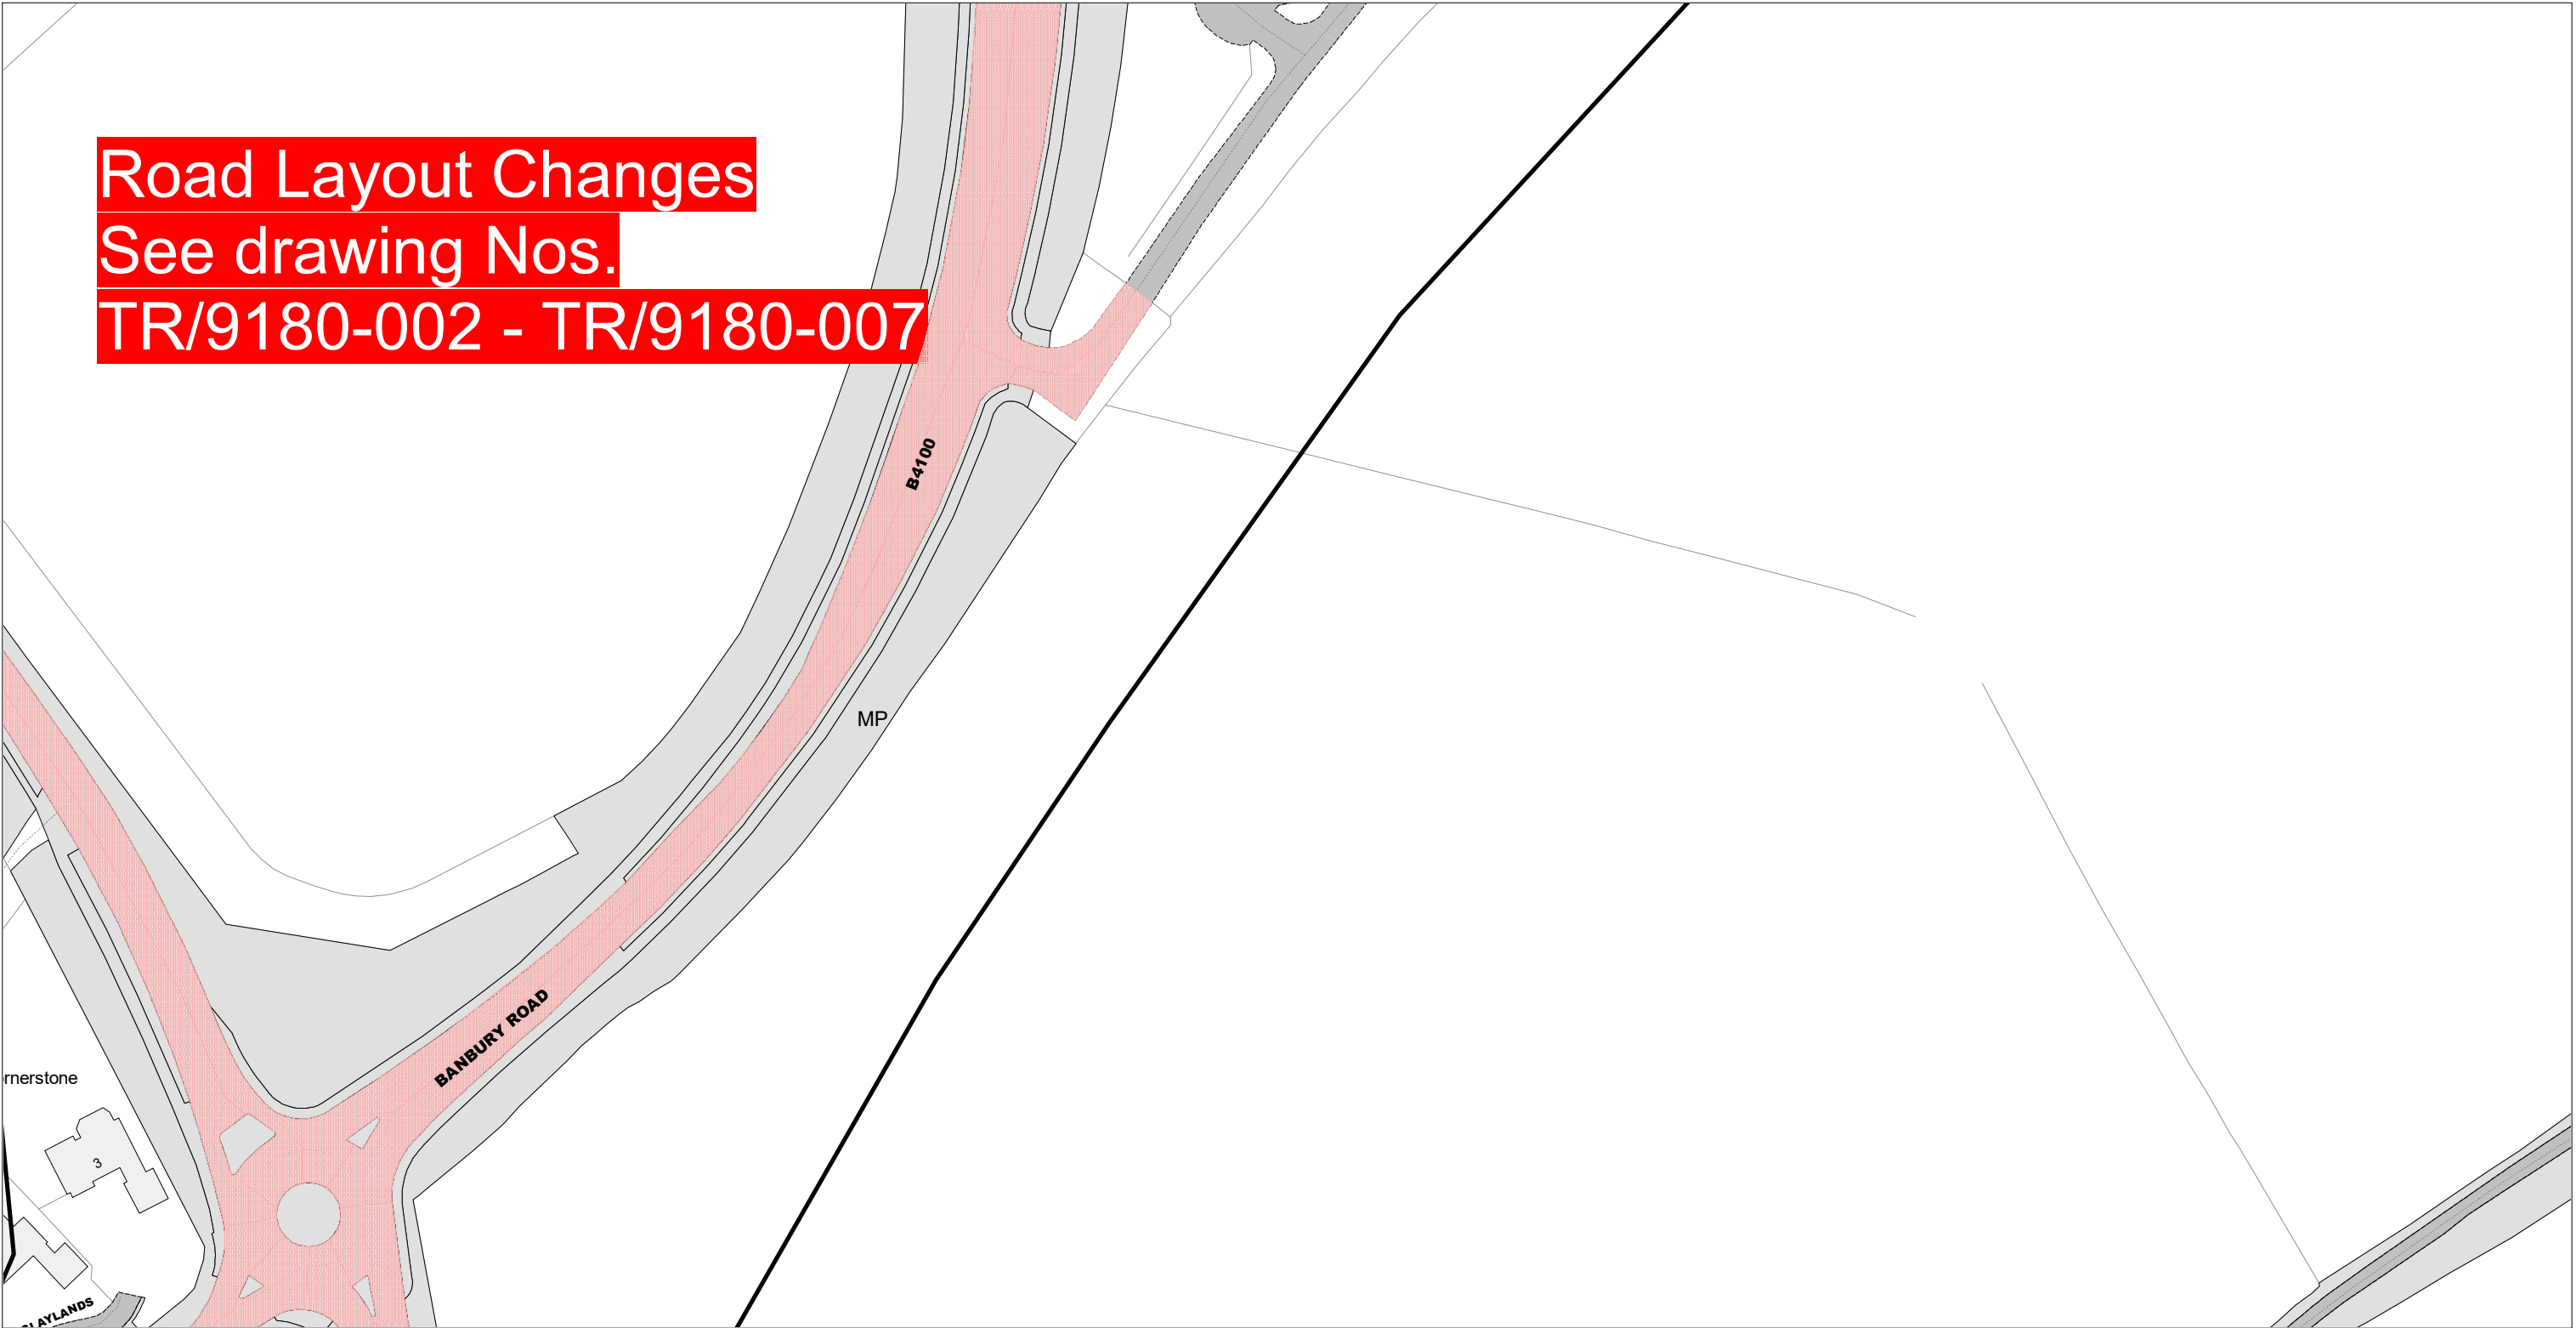
Pond





Reproduced from the Ordnance Survey map with the permission of Ordnance Survey on behalf of the Controller of Her Majesty's Stationery Office (C) Crown Copyright. Unauthorised reproduction infringes Crown Copyright and may lead to prosecution or civil proceedings. Warwickshire County Council, 100019520, 2017.

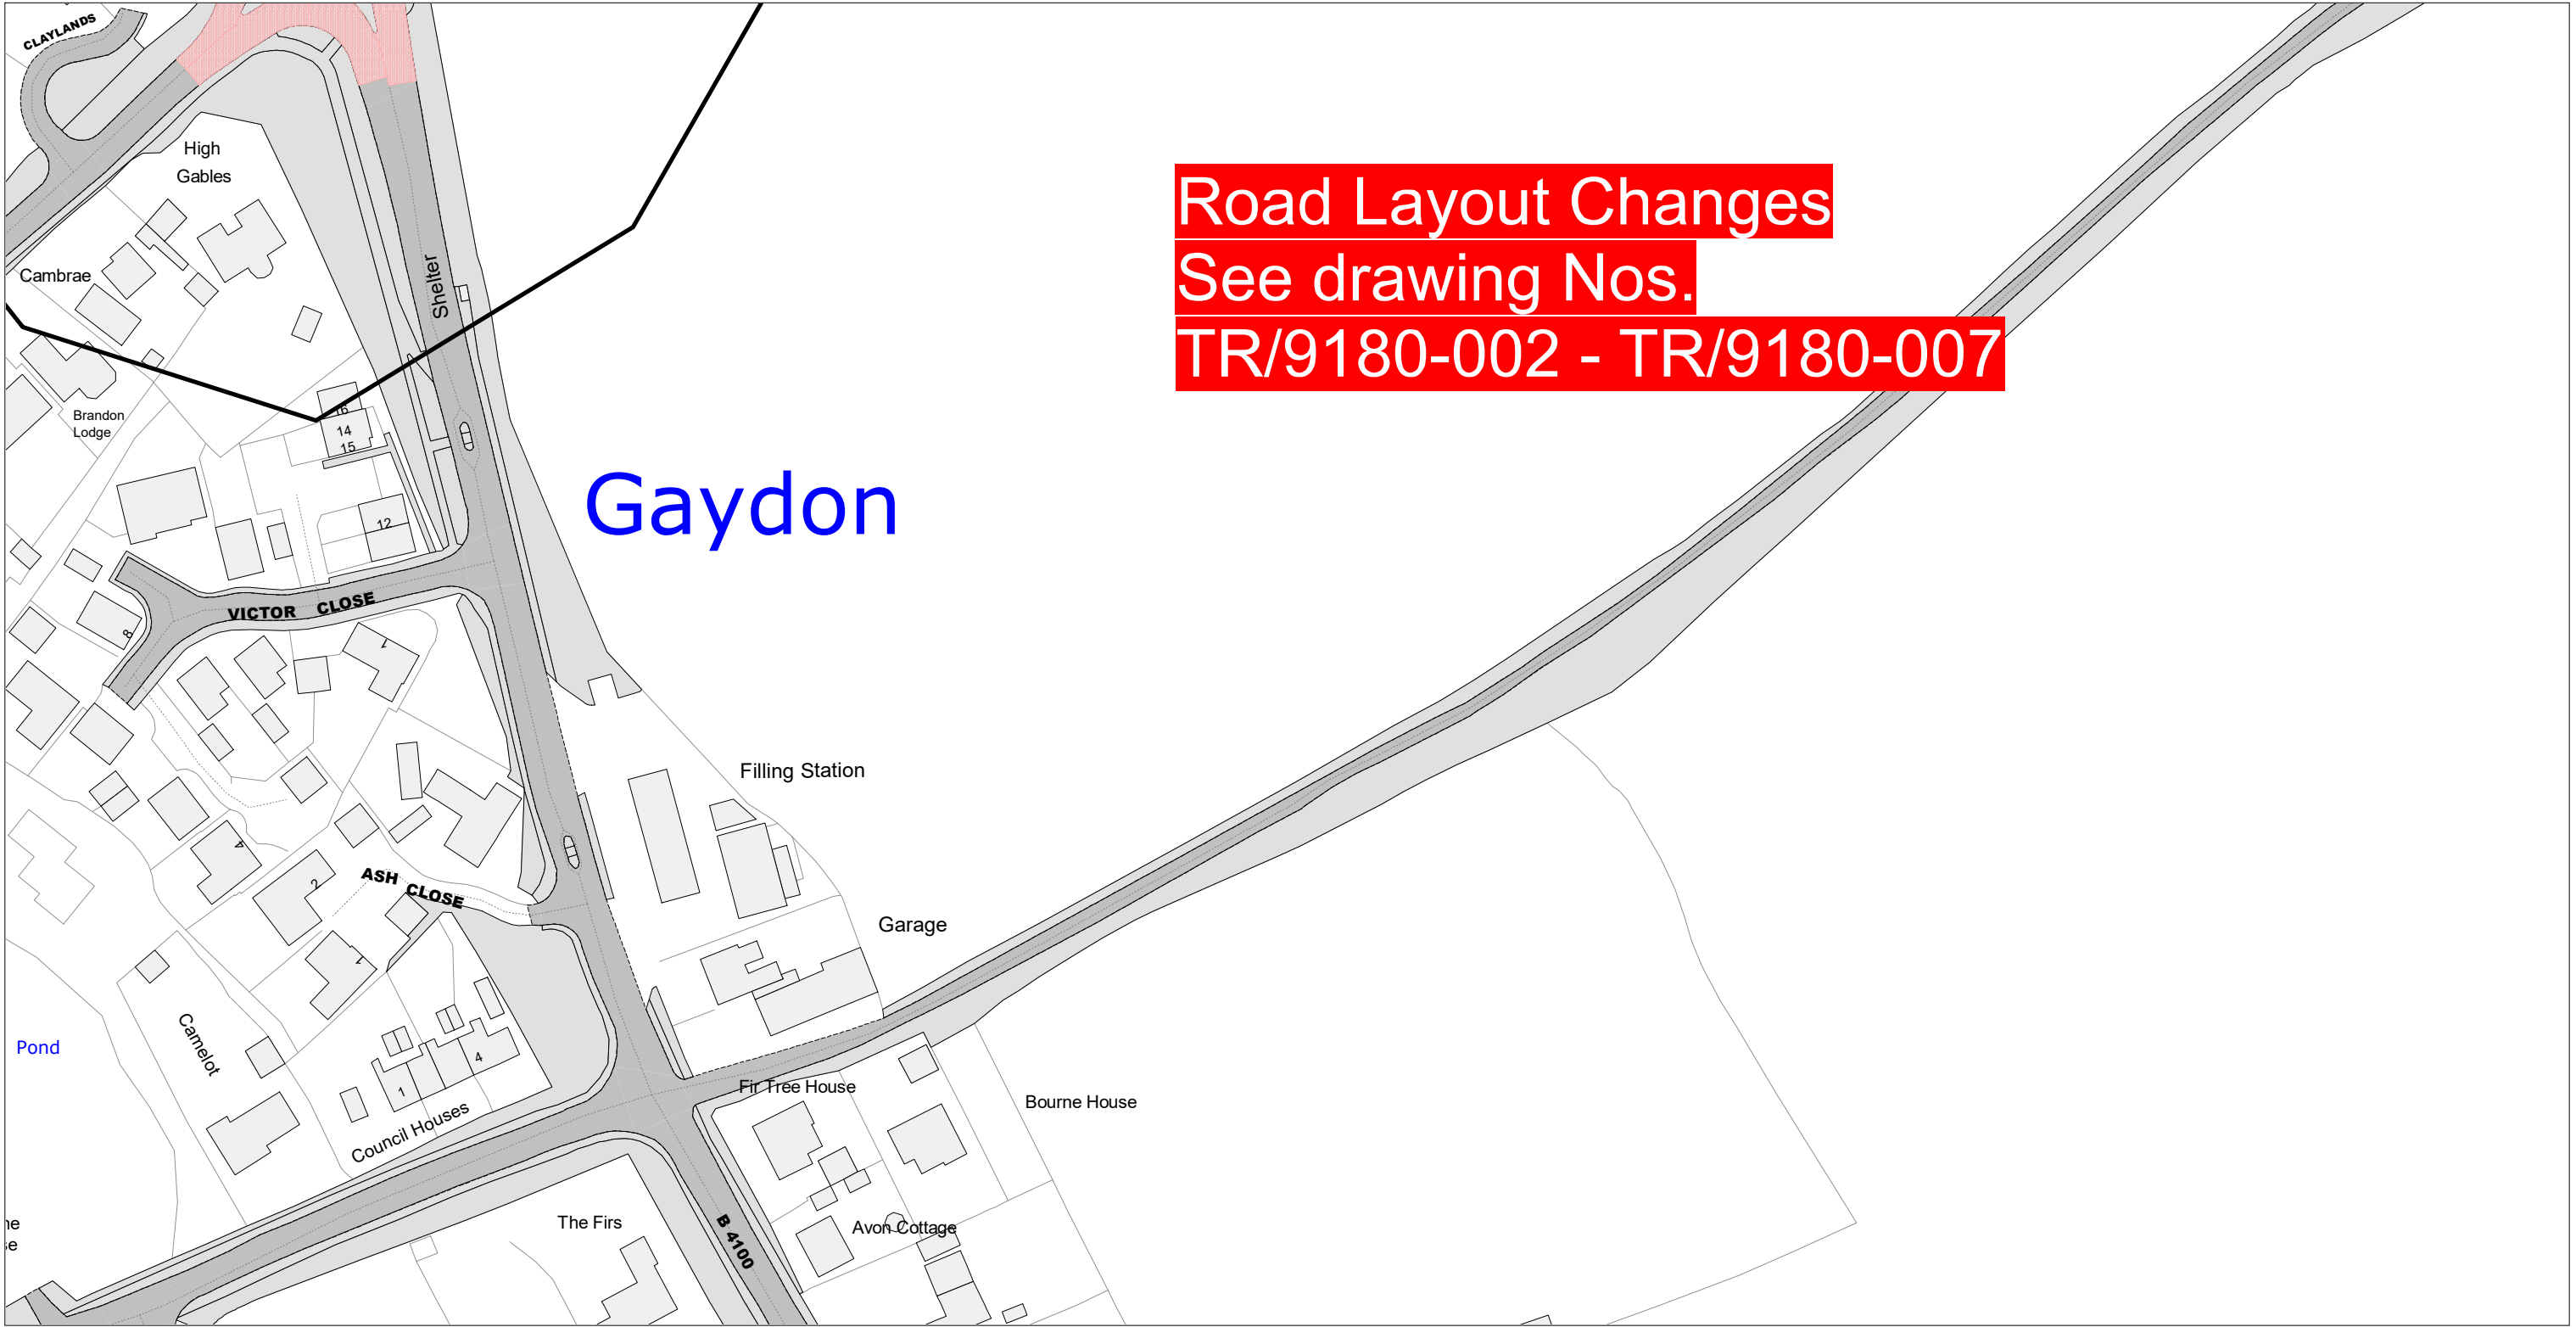
 <div>Communities Group Warwickshire County Council P.O. Box 9 Shire Hall Warwick CV34 4RR</div>	Title: Consolidated Road Traffic Regulation Orders		Area Stratford-on-Avon	Date 13/02/2025
			Area code HR69	Revision No. 1
	PROPOSED			Scale 1 : 1250

Road Layout Changes
See drawing Nos.
TR/9180-002 - TR/9180-007





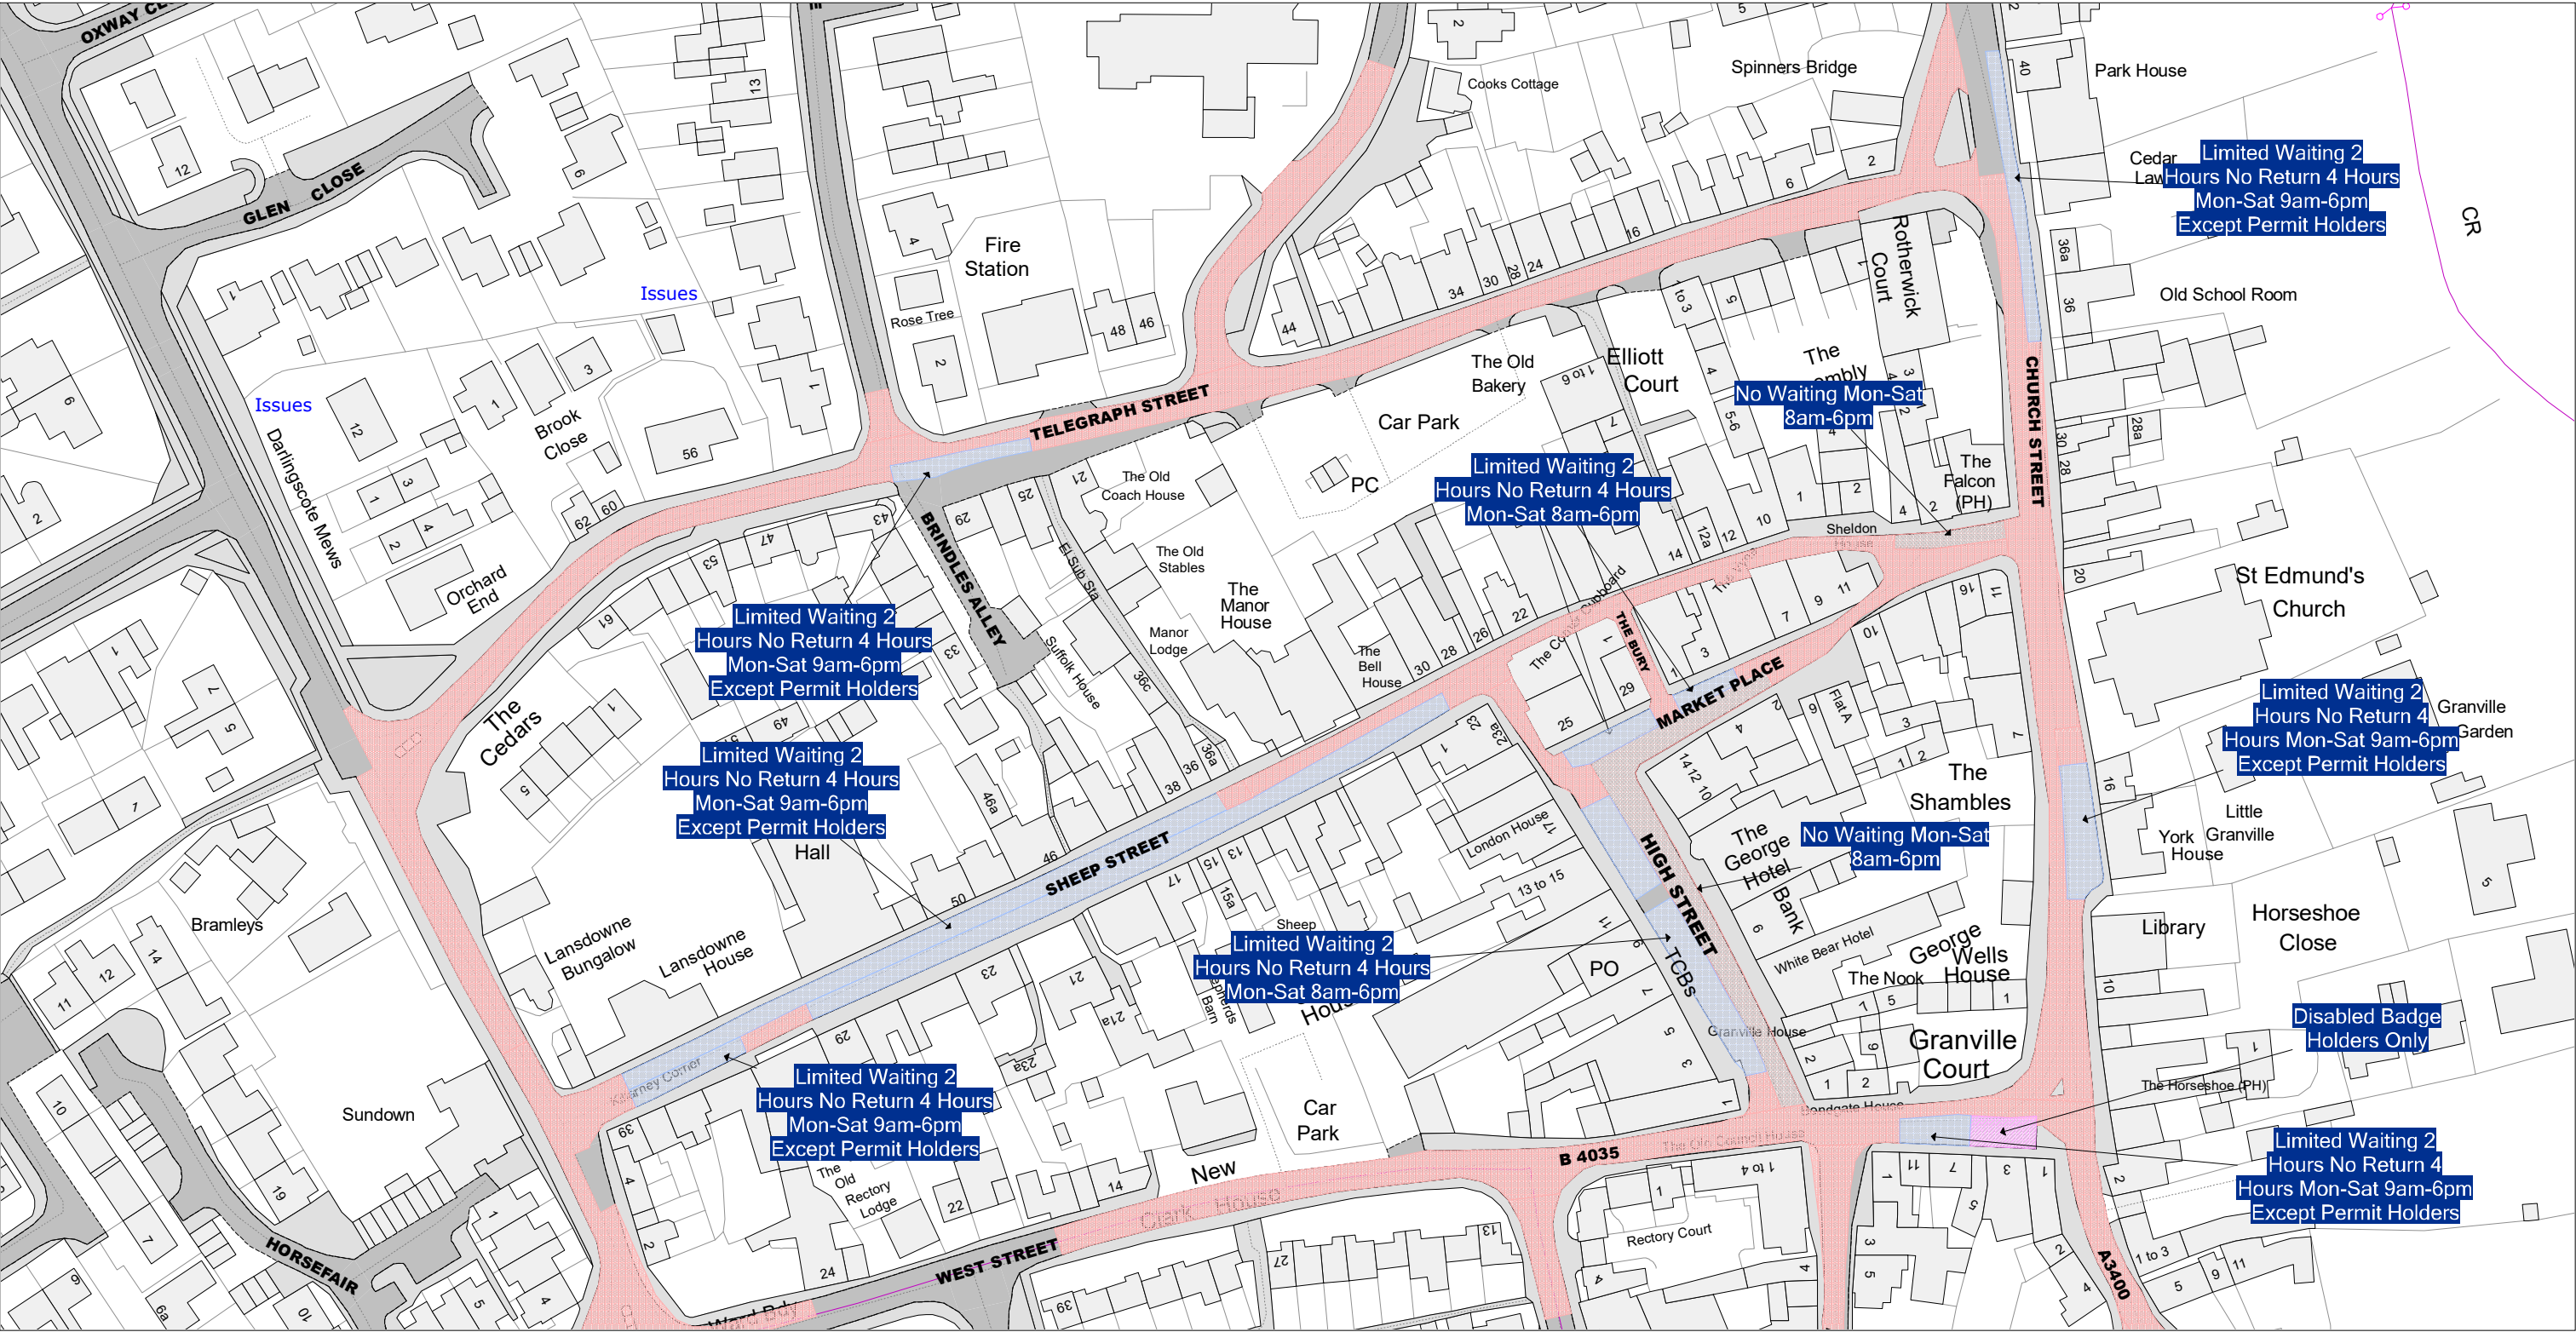
Reproduced from the Ordnance Survey map with the permission of Ordnance Survey on behalf of the Controller of Her Majesty's Stationery Office (C) Crown Copyright. Unauthorised reproduction infringes Crown Copyright and may lead to prosecution or civil proceedings. Warwickshire County Council, 100019520, 2017.

 <div>Communities Group Warwickshire County Council P.O. Box 9 Shire Hall Warwick CV34 4RR</div>	Title: Consolidated Road Traffic Regulation Orders		Area Stratford-on-Avon	Date 13/02/2025
			Area code HR70	Revision No. 1
	PROPOSED			Scale 1 : 1250





Reproduced from the Ordnance Survey map with the permission of Ordnance Survey on behalf of the Controller of Her Majesty's Stationery Office (C) Crown Copyright. Unauthorised reproduction infringes Crown Copyright and may lead to prosecution or civil proceedings. Warwickshire County Council, 100019520, 2017.

 <div>Communities Group Warwickshire County Council P.O. Box 9 Shire Hall Warwick CV34 4RR</div>	Title: Consolidated Road Traffic Regulation Orders		Area Stratford-on-Avon	Date 13/02/2025
			Area code HS70	Revision No. 1
	PROPOSED			Scale 1 : 1250



Reproduced from the Ordnance Survey map with the permission of Ordnance Survey on behalf of the Controller of Her Majesty's Stationery Office (C) Crown Copyright. Unauthorised reproduction infringes Crown Copyright and may lead to prosecution or civil proceedings. Warwickshire County Council, 100019520, 2017.

 <div>Communities Group Warwickshire County Council P.O. Box 9 Shire Hall Warwick CV34 4RR</div>	Title:		Area	Date 13/02/2025
	Consolidated Road Traffic Regulation Orders		Stratford-on-Avon	Revision No. 3
			Area code JU48	Scale 1 : 1250
				PROPOSED