



It is proposed to remove a section of limited waiting parking bays along Bull Street and replace with double yellow lines across the entrance to Paddock Place as shown.

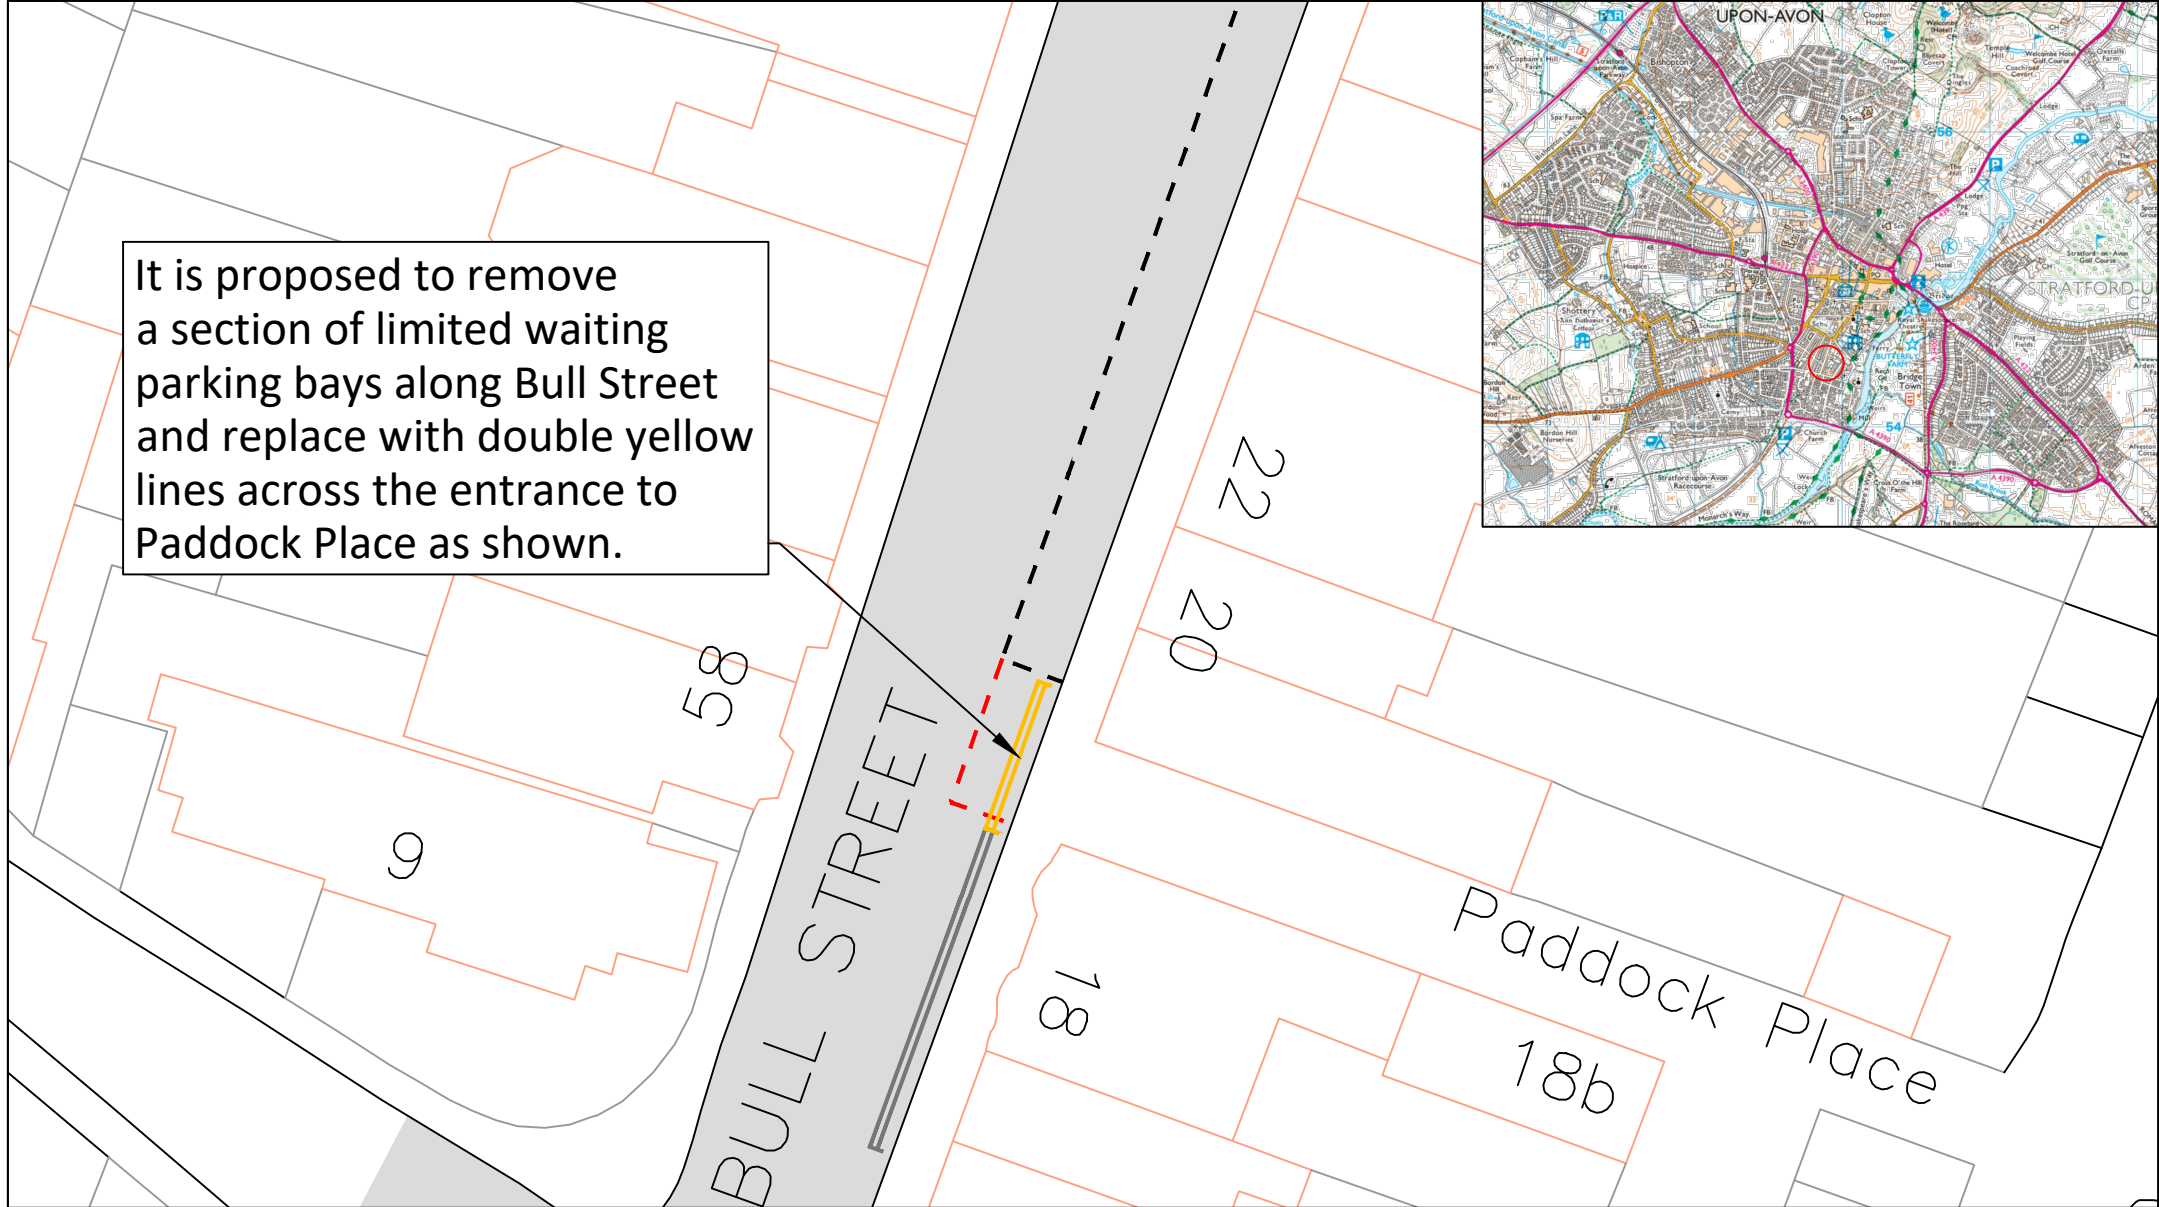

H:\CH-Minor Works\TRAFFIC REGULATION ORDERS\CPE PARKING\Stratford\Variation 10\Statutory Consultations\Plans\PTRO23-035.dwg

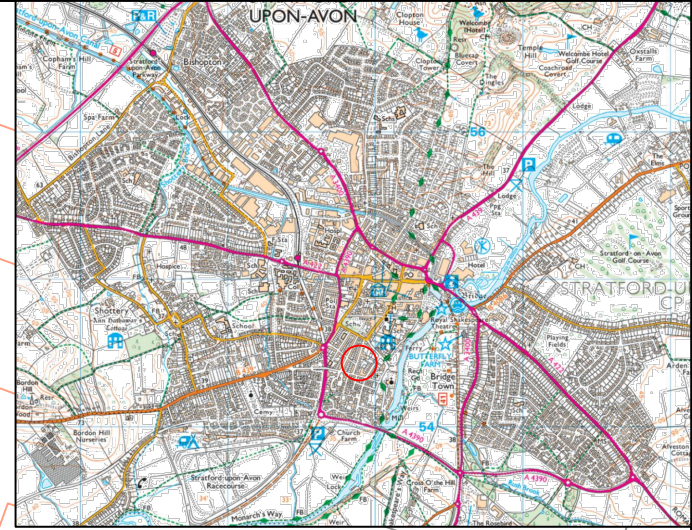

County Highways Minor Works
Warwickshire County Council
Shire Hall
Warwick
CV34 4RL
Tel: 01926 410410

www.warwickshire.gov.uk
chminorworks@warwickshire.gov.uk

NOTES

Based on Ordnance Survey mapping with the permission of the Controller of HMSO
© Crown Copyright and database right 2011. Ordnance Survey 100019520.
All rights reserved.
Unauthorised reproduction infringes copyright and may lead to prosecution or civil proceedings.
Warwickshire County Council.

REV	DATE	BY	CHK	AMENDMENT
-	--/--	-	-	-
-	--/--	-	-	-
-	--/--	-	-	-
-	--/--	-	-	-
-	--/--	-	-	-

Drawing title		Drawn by	Checked by
Proposed Double Yellow Lines		BD	GS
Bull Street		Date	29 November 2024
Stratford on Avon		Scale	NTS @ A4_L
Project title		Drawing number	
Stratford District CPE Variation No. 10		PTRO23-035-01	