


It is proposed to introduce 2 hour limited waiting restrictions Mon-Sat 9am-6pm with exemptions for residents displaying a (shipston) residents parking permit.

Granville

It is proposed to introduce parking bays for disabled badge holders.

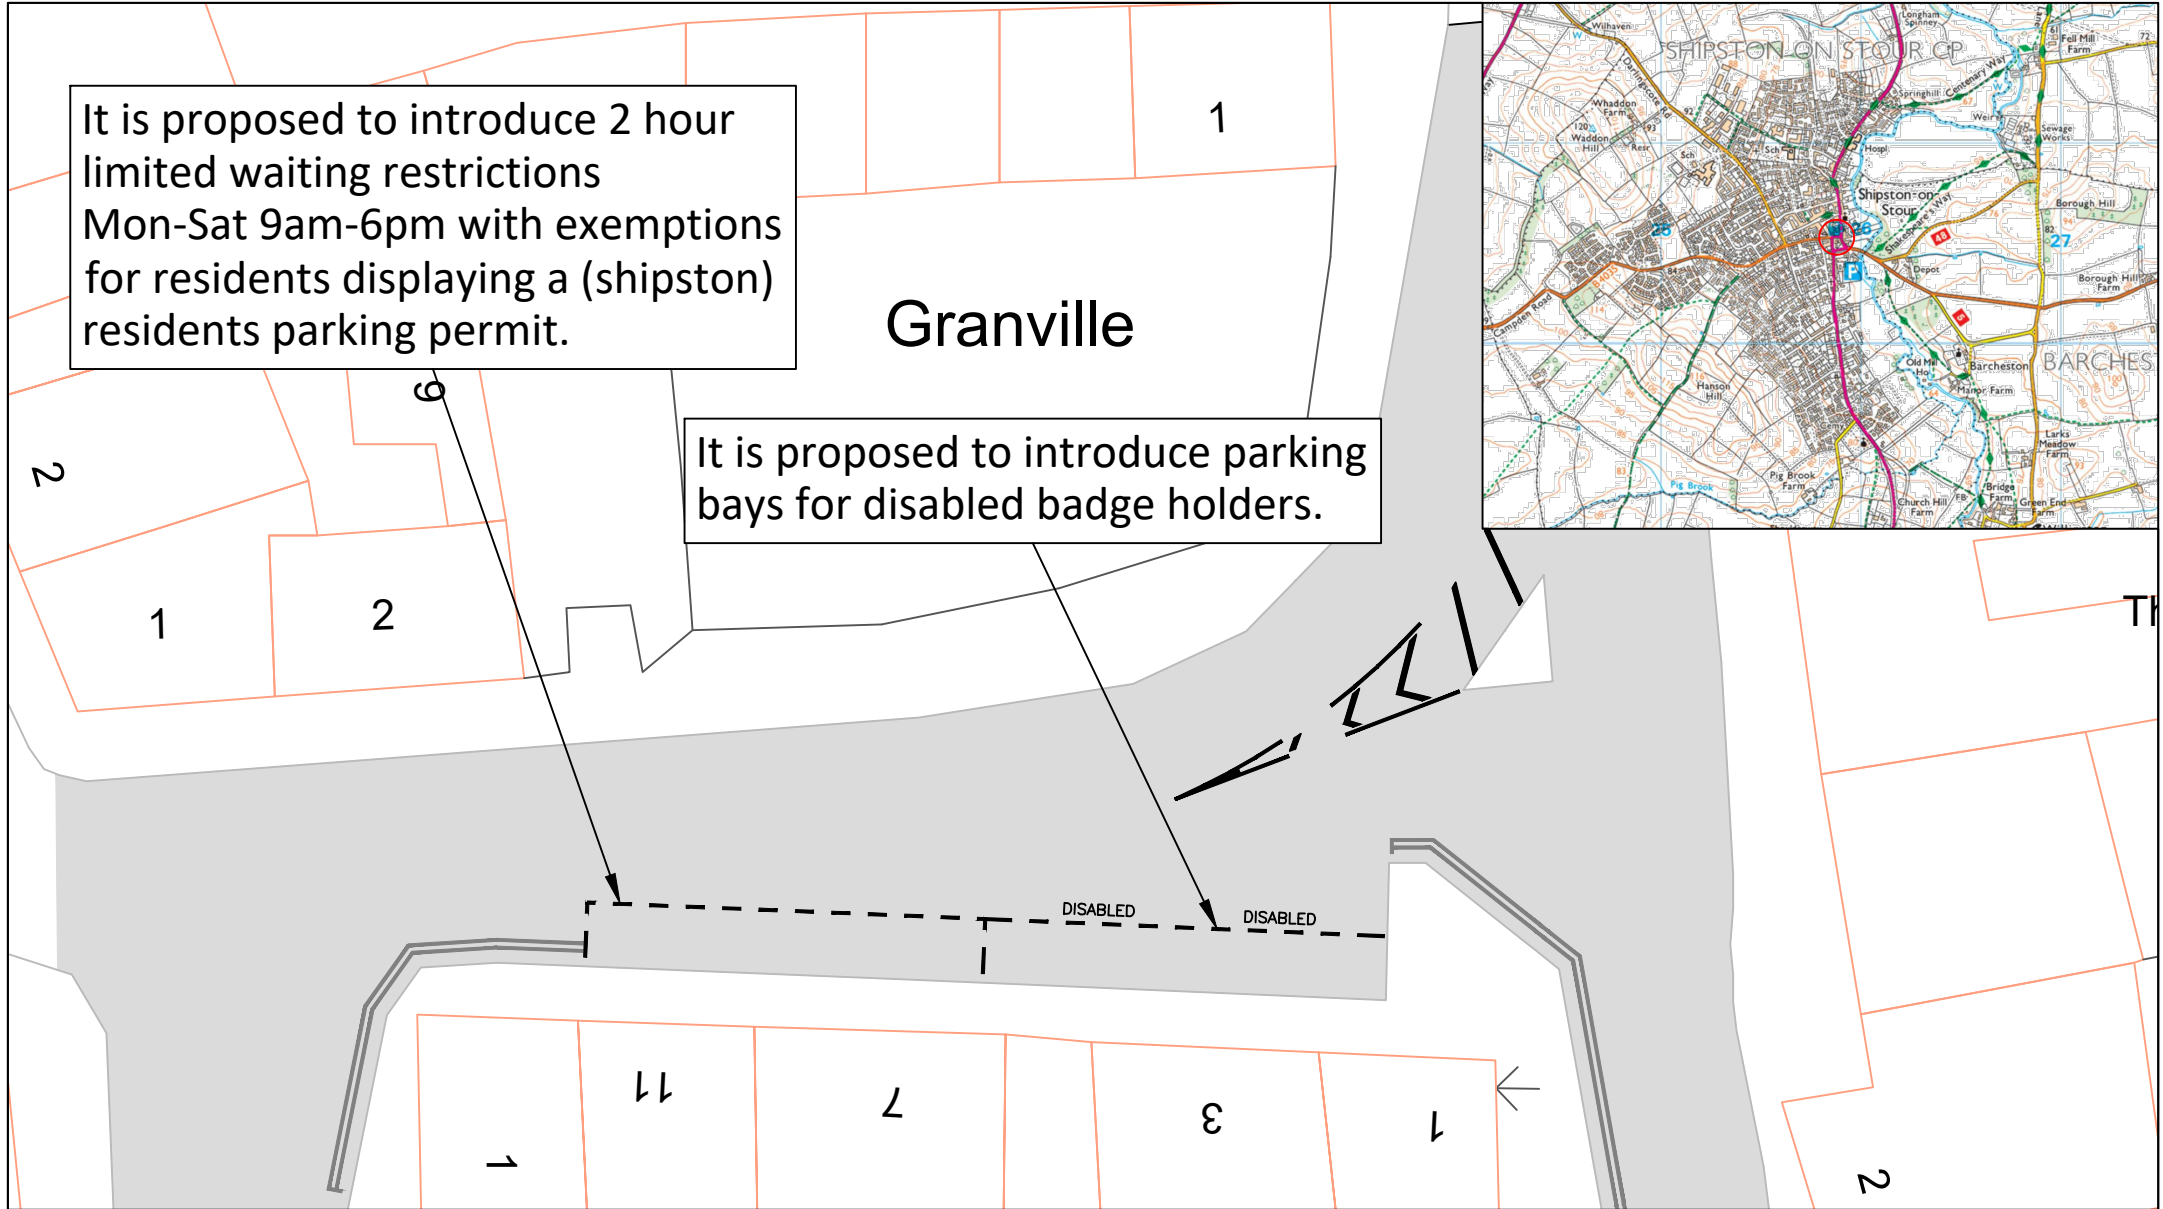

H:\CH-Minor Works\TRAFFIC REGULATION ORDERS\CPE PARKING\Stratford\Variation 10\Statutory Consultations\Plans\PTRO23-035.dwg



County Highways Minor Works
Warwickshire County Council
Shire Hall
Warwick
CV34 4RL
Tel: 01926 410410

www.warwickshire.gov.uk
chminorworks@warwickshire.gov.uk

NOTES

Based on Ordnance Survey mapping with the permission of the Controller of HMSO © Crown Copyright and database right 2011. Ordnance Survey 100019520. All rights reserved. Unauthorised reproduction infringes copyright and may lead to prosecution or civil proceedings. Warwickshire County Council.

REV	DATE	BY	CHK	AMENDMENT
-	--/--	-	-	-
-	--/--	-	-	-
-	--/--	-	-	-
-	--/--	-	-	-
-	--/--	-	-	-

Drawing title	Drawn by	Checked by
Proposed Disabled Parking Bays and Residents Parking Bays Alcester Road Stratford on Avon	BD	GS
	Date	29 November 2024
	Scale	NTS @ A4_L
Project title	Drawing number	
Stratford District CPE Variation No. 10	PTRO23-035-05	