

WARWICKSHIRE COUNTY COUNCIL

ROAD TRAFFIC REGULATION ACT 1984

**THE WARWICKSHIRE COUNTY COUNCIL
(BOROUGH OF RUGBY) (CIVIL ENFORCEMENT AREA)
(WAITING RESTRICTIONS, ON-STREET PARKING PLACES
AND RESIDENTS' PARKING) (CONSOLIDATION) (VARIATION 7) ORDER 2025**

The Warwickshire County Council (hereinafter referred to as "the Council") in exercise of the powers conferred by Sections 1(1), 2(1) to (3), 4(2), 19, 32, 35, 45, 46, 47, 49, 53 and 124 of, and Part IV of Schedule 9 to, the Road Traffic Regulation Act 1984, (hereinafter referred to as "the 1984 Act") the Traffic Management Act 2004 and of all other enabling powers, and after consultation with the Chief Officer of Police in accordance with Part III of Schedule 9 to the 1984 Act and with the Road Traffic Act 1991, hereby make the following Order:-

1. The Warwickshire County Council (Borough Of Rugby) (Civil Enforcement Area) (Waiting Restrictions, On-Street Parking Places And Residents' Parking) (Consolidation) Order 2017 (which said Order of 2017 is hereinafter referred to as 'the Principal Order') is hereby varied in the manner and to the extent hereinafter provided.
2. In Schedule 2 to the Principal Order, after plan title "DY100" replace the revision number with the revision number "2".
3. In Schedule 2 to the Principal Order, after plan title "DY101" replace the revision number with the revision number "1".
4. In Schedule 2 to the Principal Order, after plan title "DZ100" replace the revision number with the revision number "1".
5. In Schedule 2 to the Principal Order, after plan title "DZ101" replace the revision number with the revision number "1".
6. In the Principal Order, replace the plans listed in column 1 to the Schedule of this Order below with the plans listed in column 2 to the Schedule of this Order below and attached hereto.
7. This Order shall come into operation on the 17th day of March Two thousand and twenty five and may be cited as "The Warwickshire County Council (Borough of Rugby) (Civil Enforcement Area) (Waiting Restrictions, On-Street Parking Places and Residents' Parking) (Consolidation) (Variation 7) Order 2025".

SCHEDULE

<i>Column 1 (Existing Plan Area Code)</i>	<i>Column 2 (Replacement Plan Area Code & Corresponding Revision No.)</i>
DY100	DY100 Revision No. 2
DY101	DY101 Revision No. 1
DZ100	DZ100 Revision No. 1
DZ101	DZ101 Revision No. 1

SIGNED by the Proper Officer

for and on behalf of The Warwickshire County Council



Monica Fogarty
Chief Executive Officer

on the 5 day of March

Two thousand and twenty five

Authorised by
DocuSigned by:
Caroline Gutteridge
96C5503DFCA44BA.....

Initials.....
DS
CG

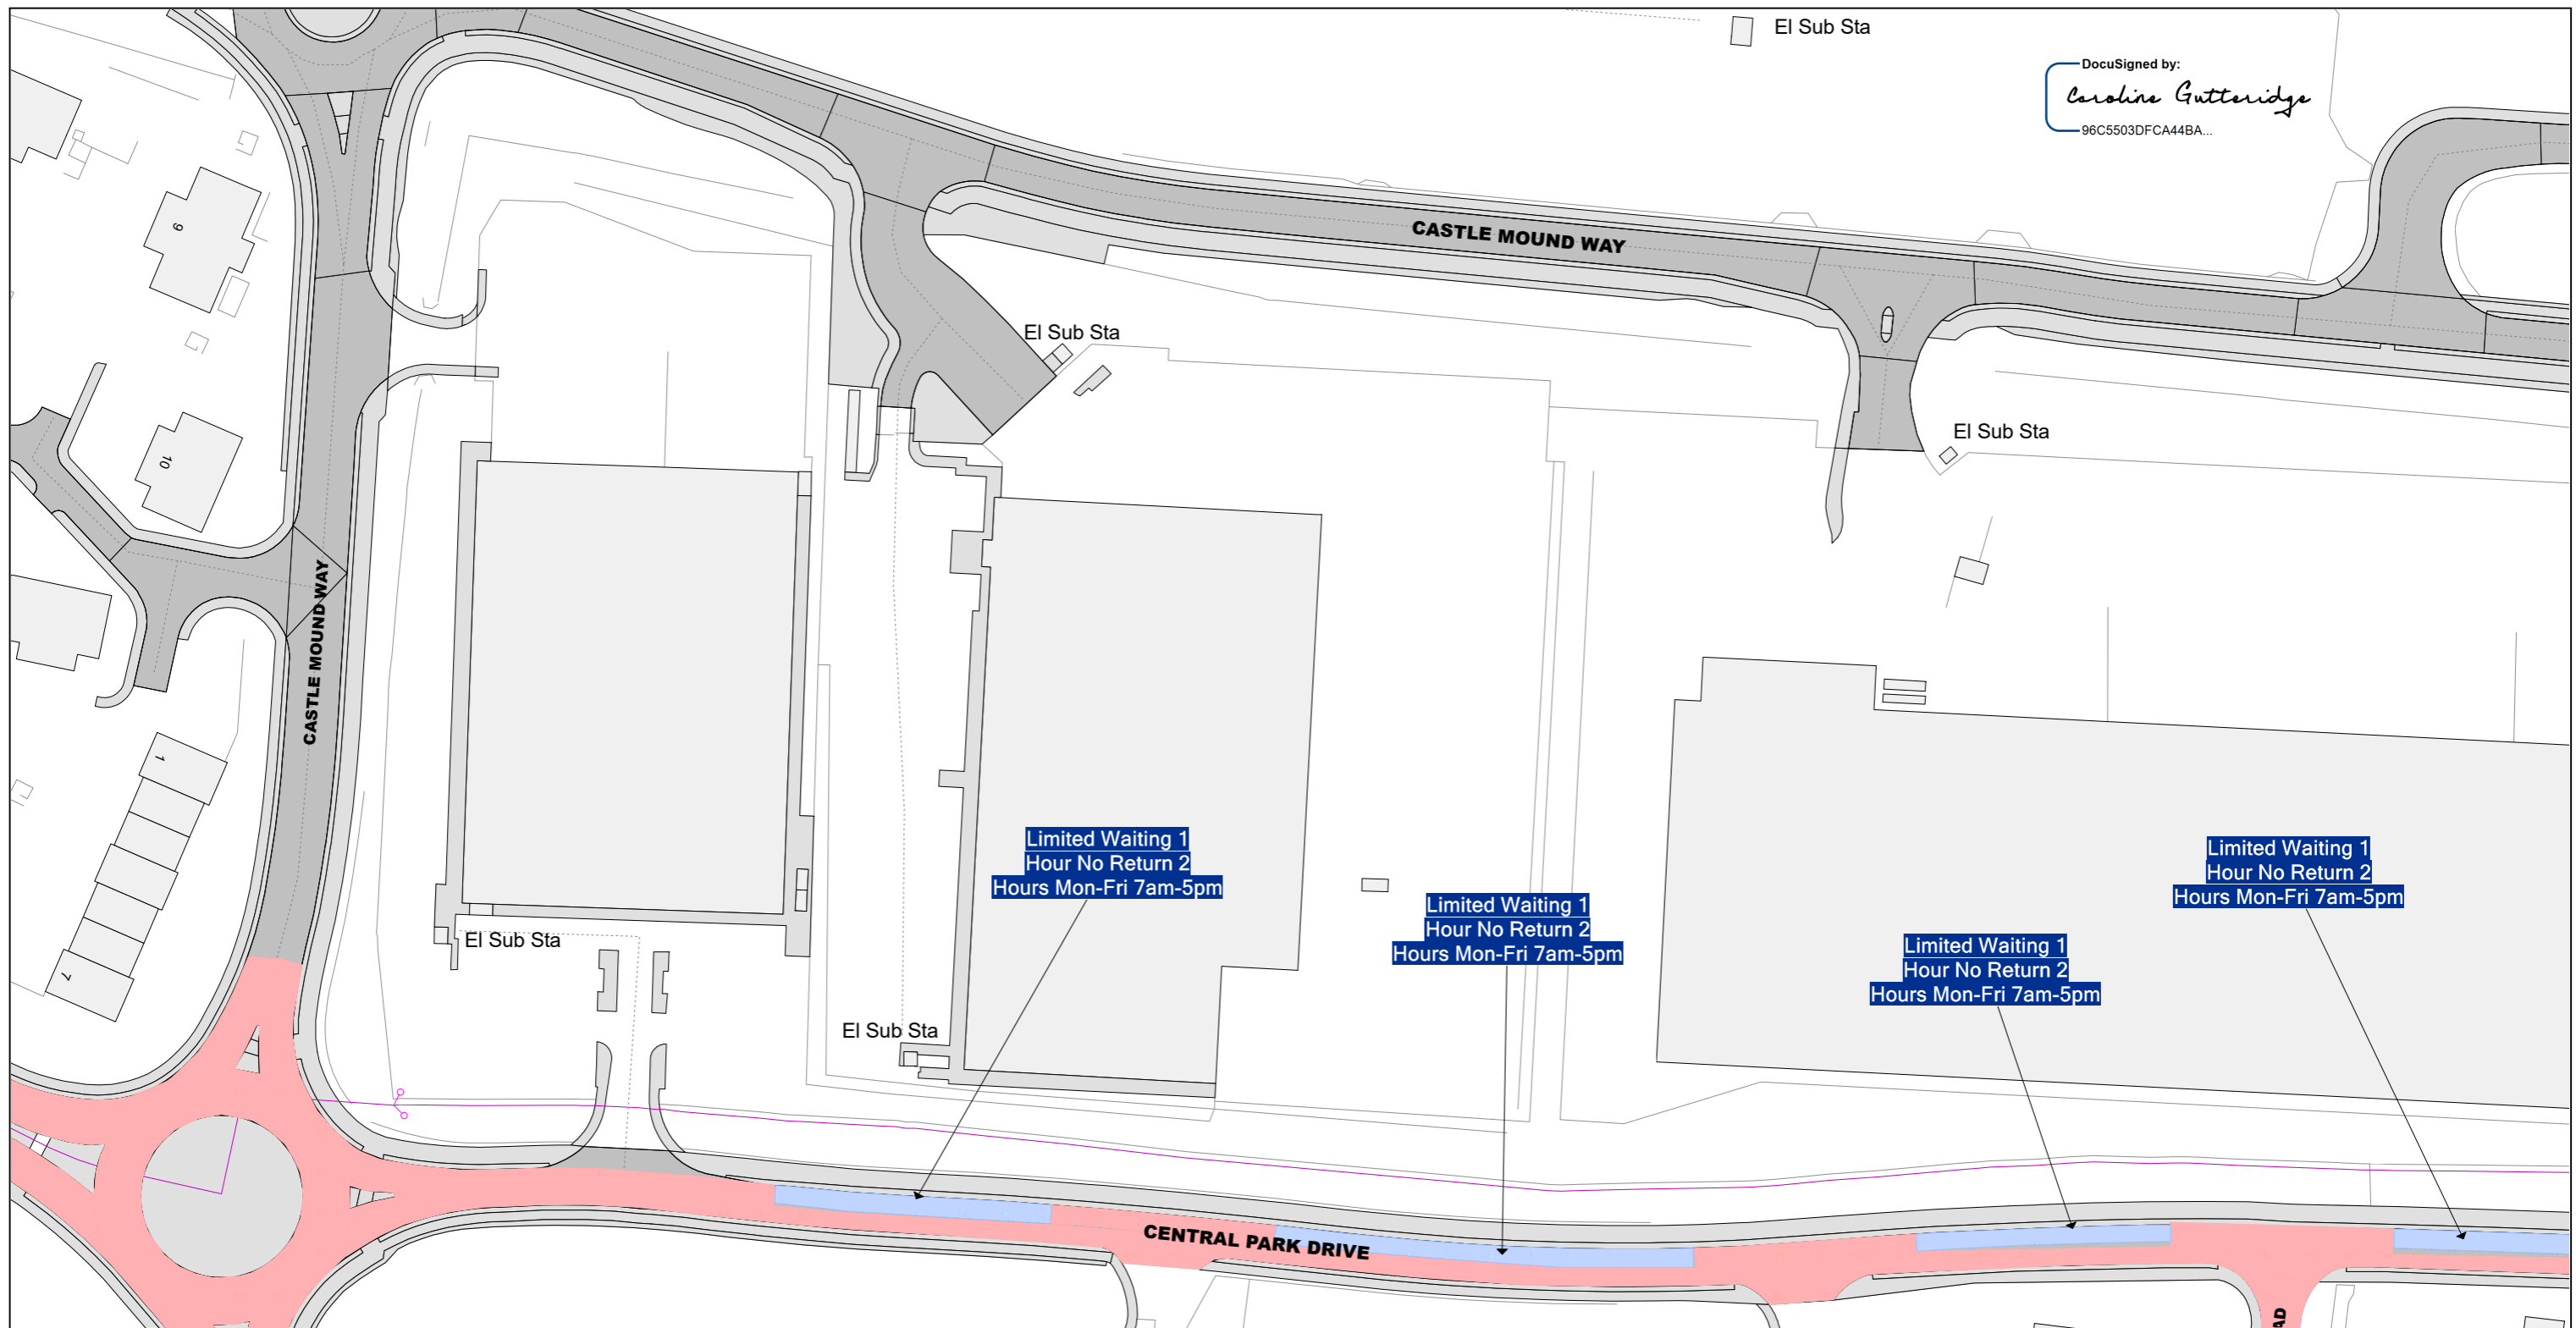
429/25

DATED 5 March **2025**

WARWICKSHIRE COUNTY COUNCIL



ROAD TRAFFIC REGULATION ACT 1984

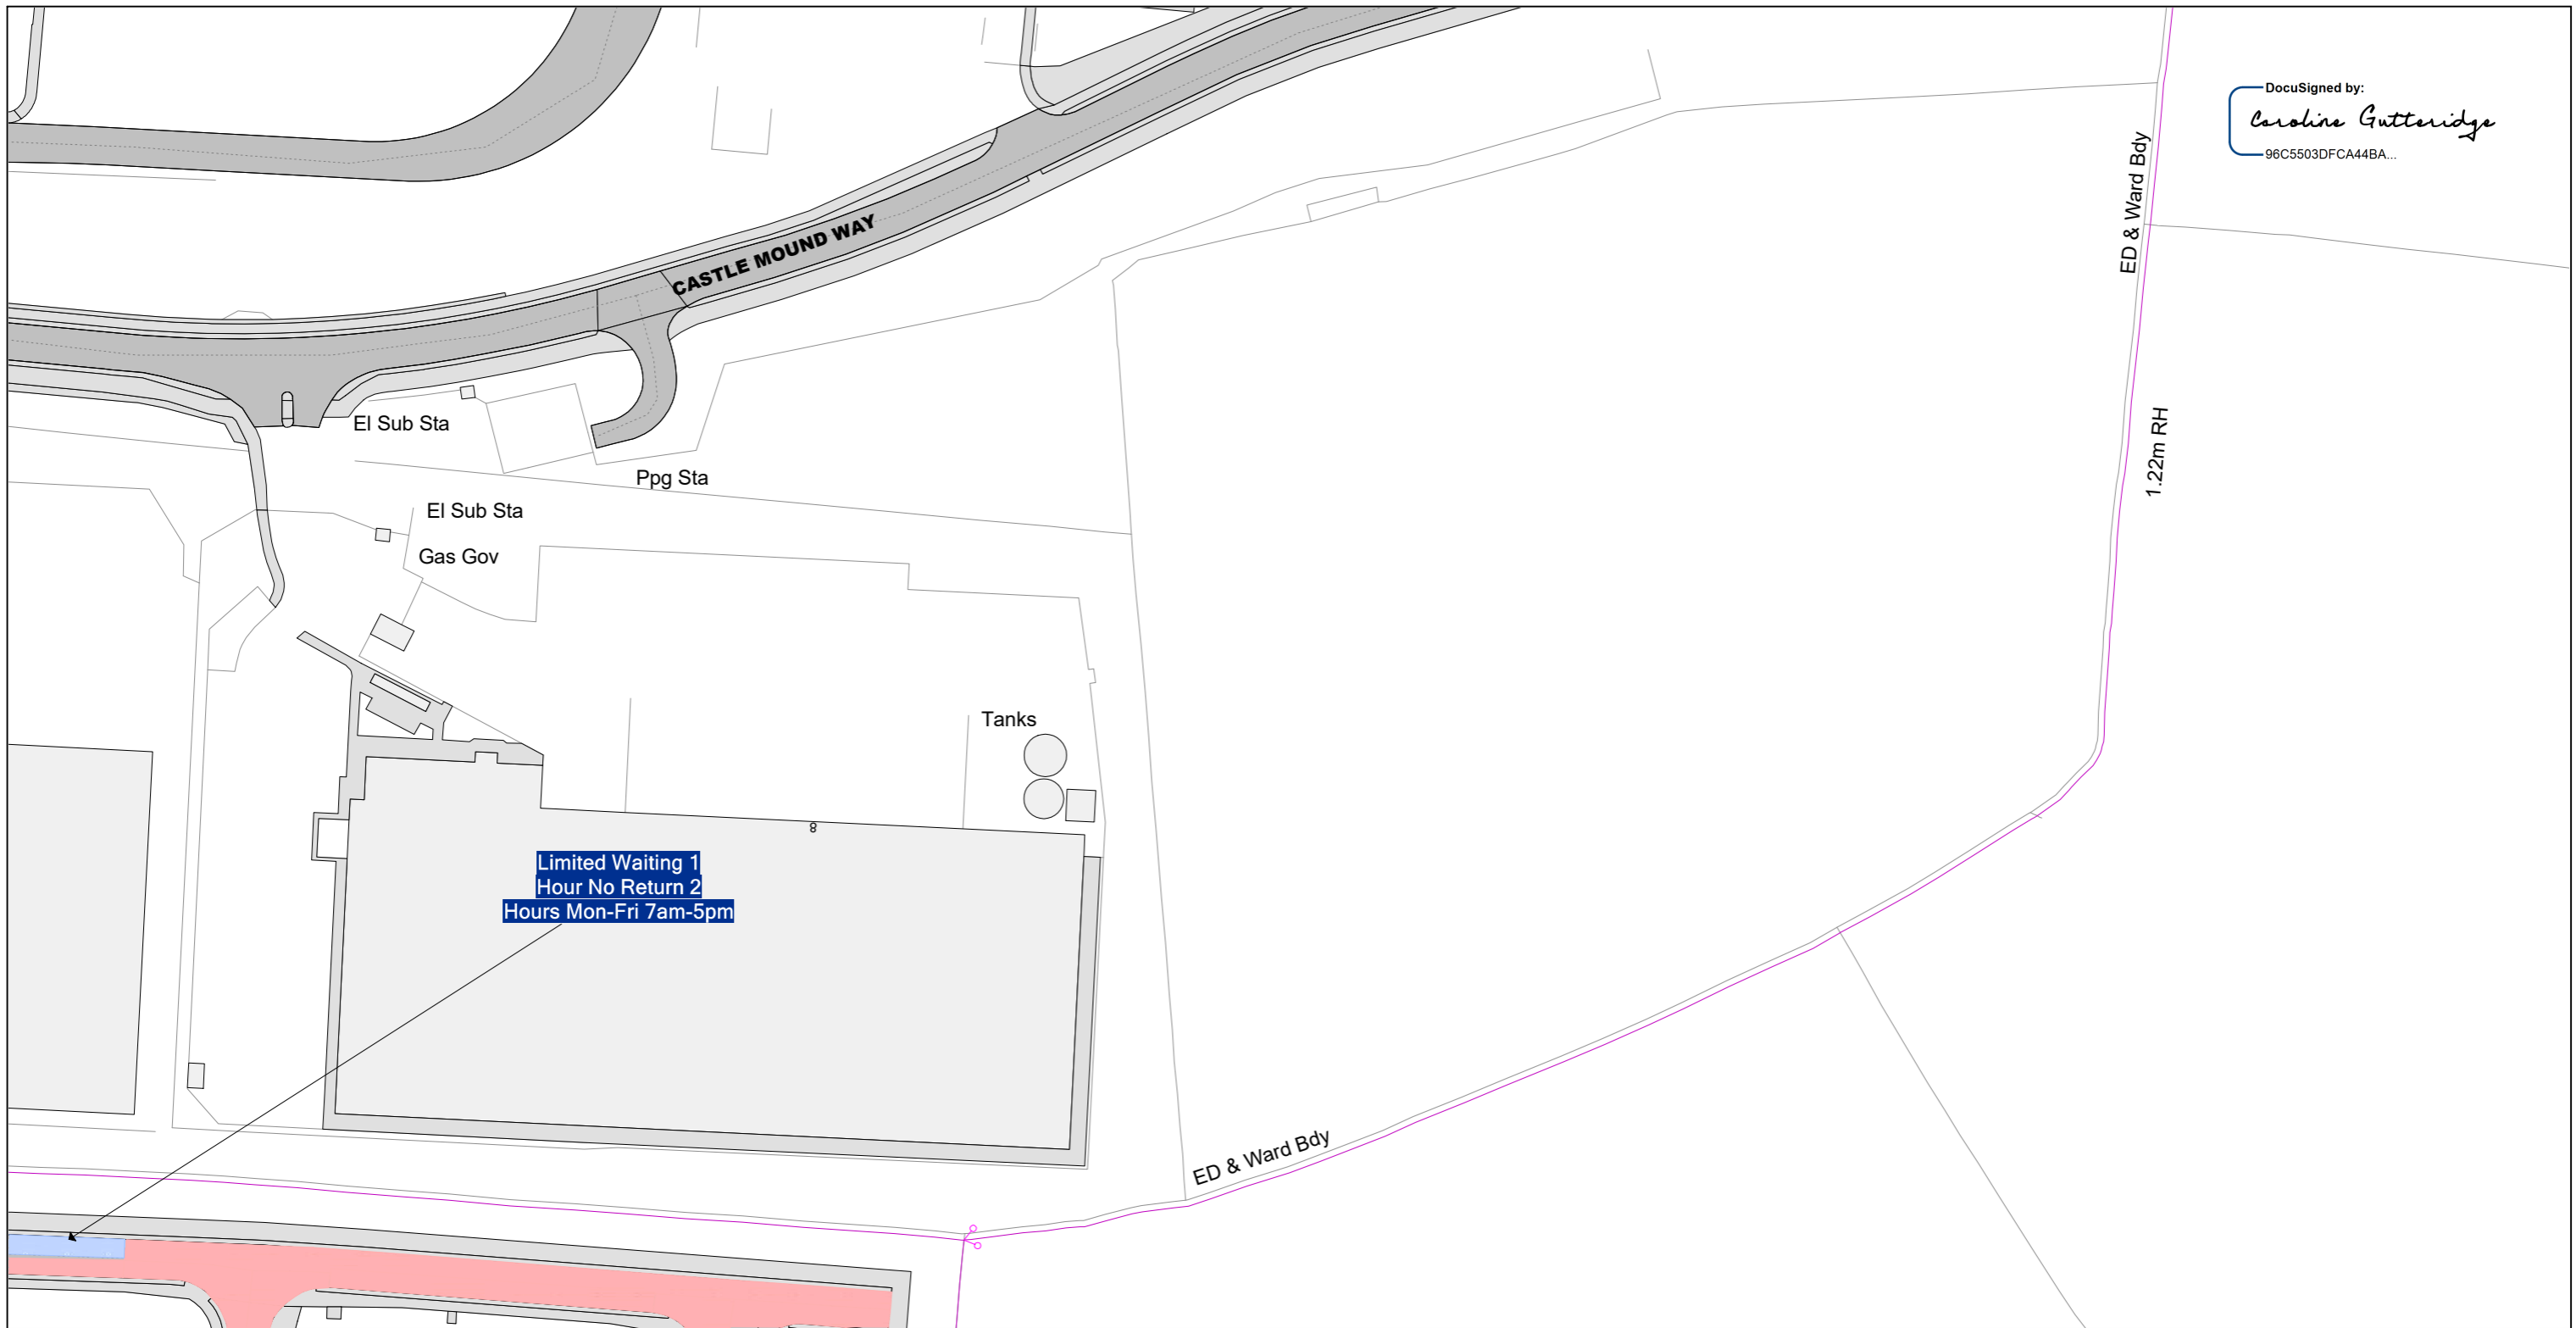
THE WARWICKSHIRE COUNTY COUNCIL
(BOROUGH OF RUGBY) (CIVIL ENFORCEMENT
AREA) (WAITING RESTRICTIONS, ON-STREET
PARKING PLACES AND RESIDENTS' PARKING)
(CONSOLIDATION) (VARIATION 7) ORDER 2025



DocuSigned by:
Caroline Gutteridge
 96C5503DFCA44BA...



Reproduced from the Ordnance Survey map with the permission of Ordnance Survey on behalf of the Controller of Her Majesty's Stationery Office (C) Crown Copyright. Unauthorised reproduction infringes Crown Copyright and may lead to prosecution or civil proceedings. Warwickshire County Council, 100019520, 2017.

 <p>Communities Group Warwickshire County Council P.O. Box 9 Shire Hall Warwick CV34 4RR</p>	<p>Title:</p> <p>Consolidated Road Traffic Regulation Orders</p>		<p>Area</p>	<p>Date 14/09/2023</p>
	<p>PROPOSED</p>		<p>Area code DY100</p>	<p>Revision No. 2</p>
				<p>Scale 1 : 1250</p>

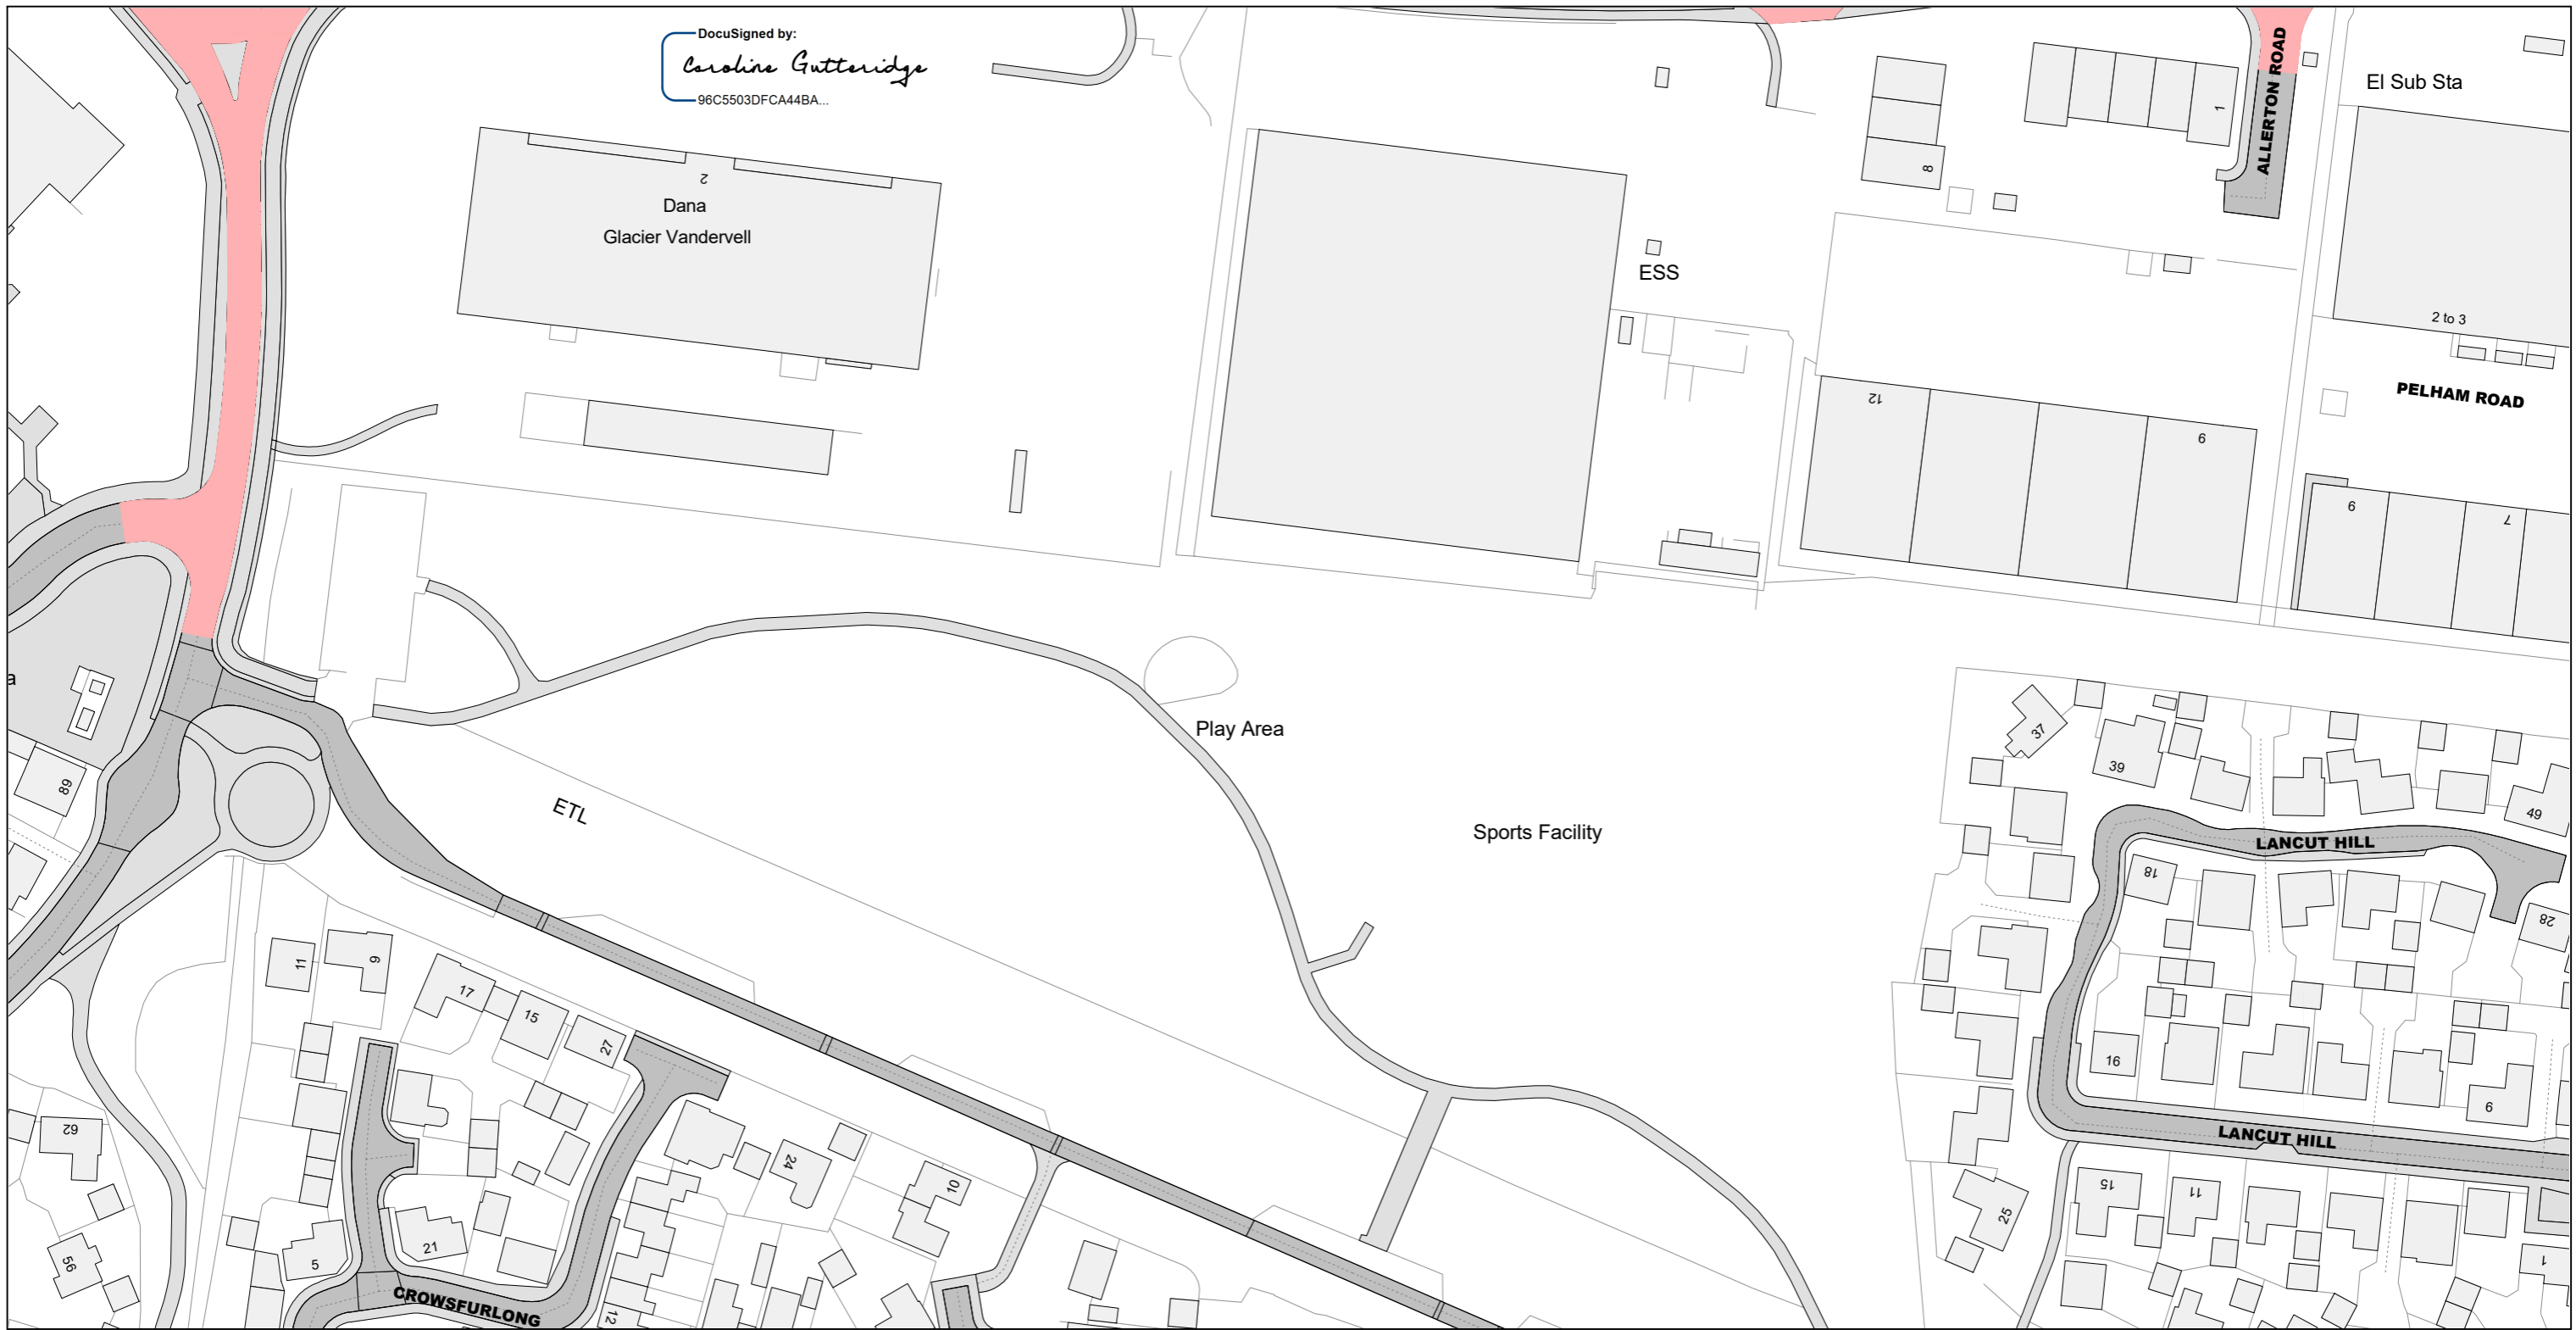


DocuSigned by:
Caroline Gutteridge
 96C5503DFCA44BA...



Reproduced from the Ordnance Survey map with the permission of Ordnance Survey on behalf of the Controller of Her Majesty's Stationery Office (C) Crown Copyright. Unauthorised reproduction infringes Crown Copyright and may lead to prosecution or civil proceedings. Warwickshire County Council, 100019520, 2017.

 <p>Communities Group Warwickshire County Council P.O. Box 9 Shire Hall Warwick CV34 4RR</p>	<p>Title:</p> <p>Consolidated Road Traffic Regulation Orders</p>		<p>Area</p>	<p>Date 14/09/2023</p>
	<p>PROPOSED</p>		<p>Area code DY101</p>	<p>Revision No. 1</p>
				<p>Scale 1 : 1250</p>

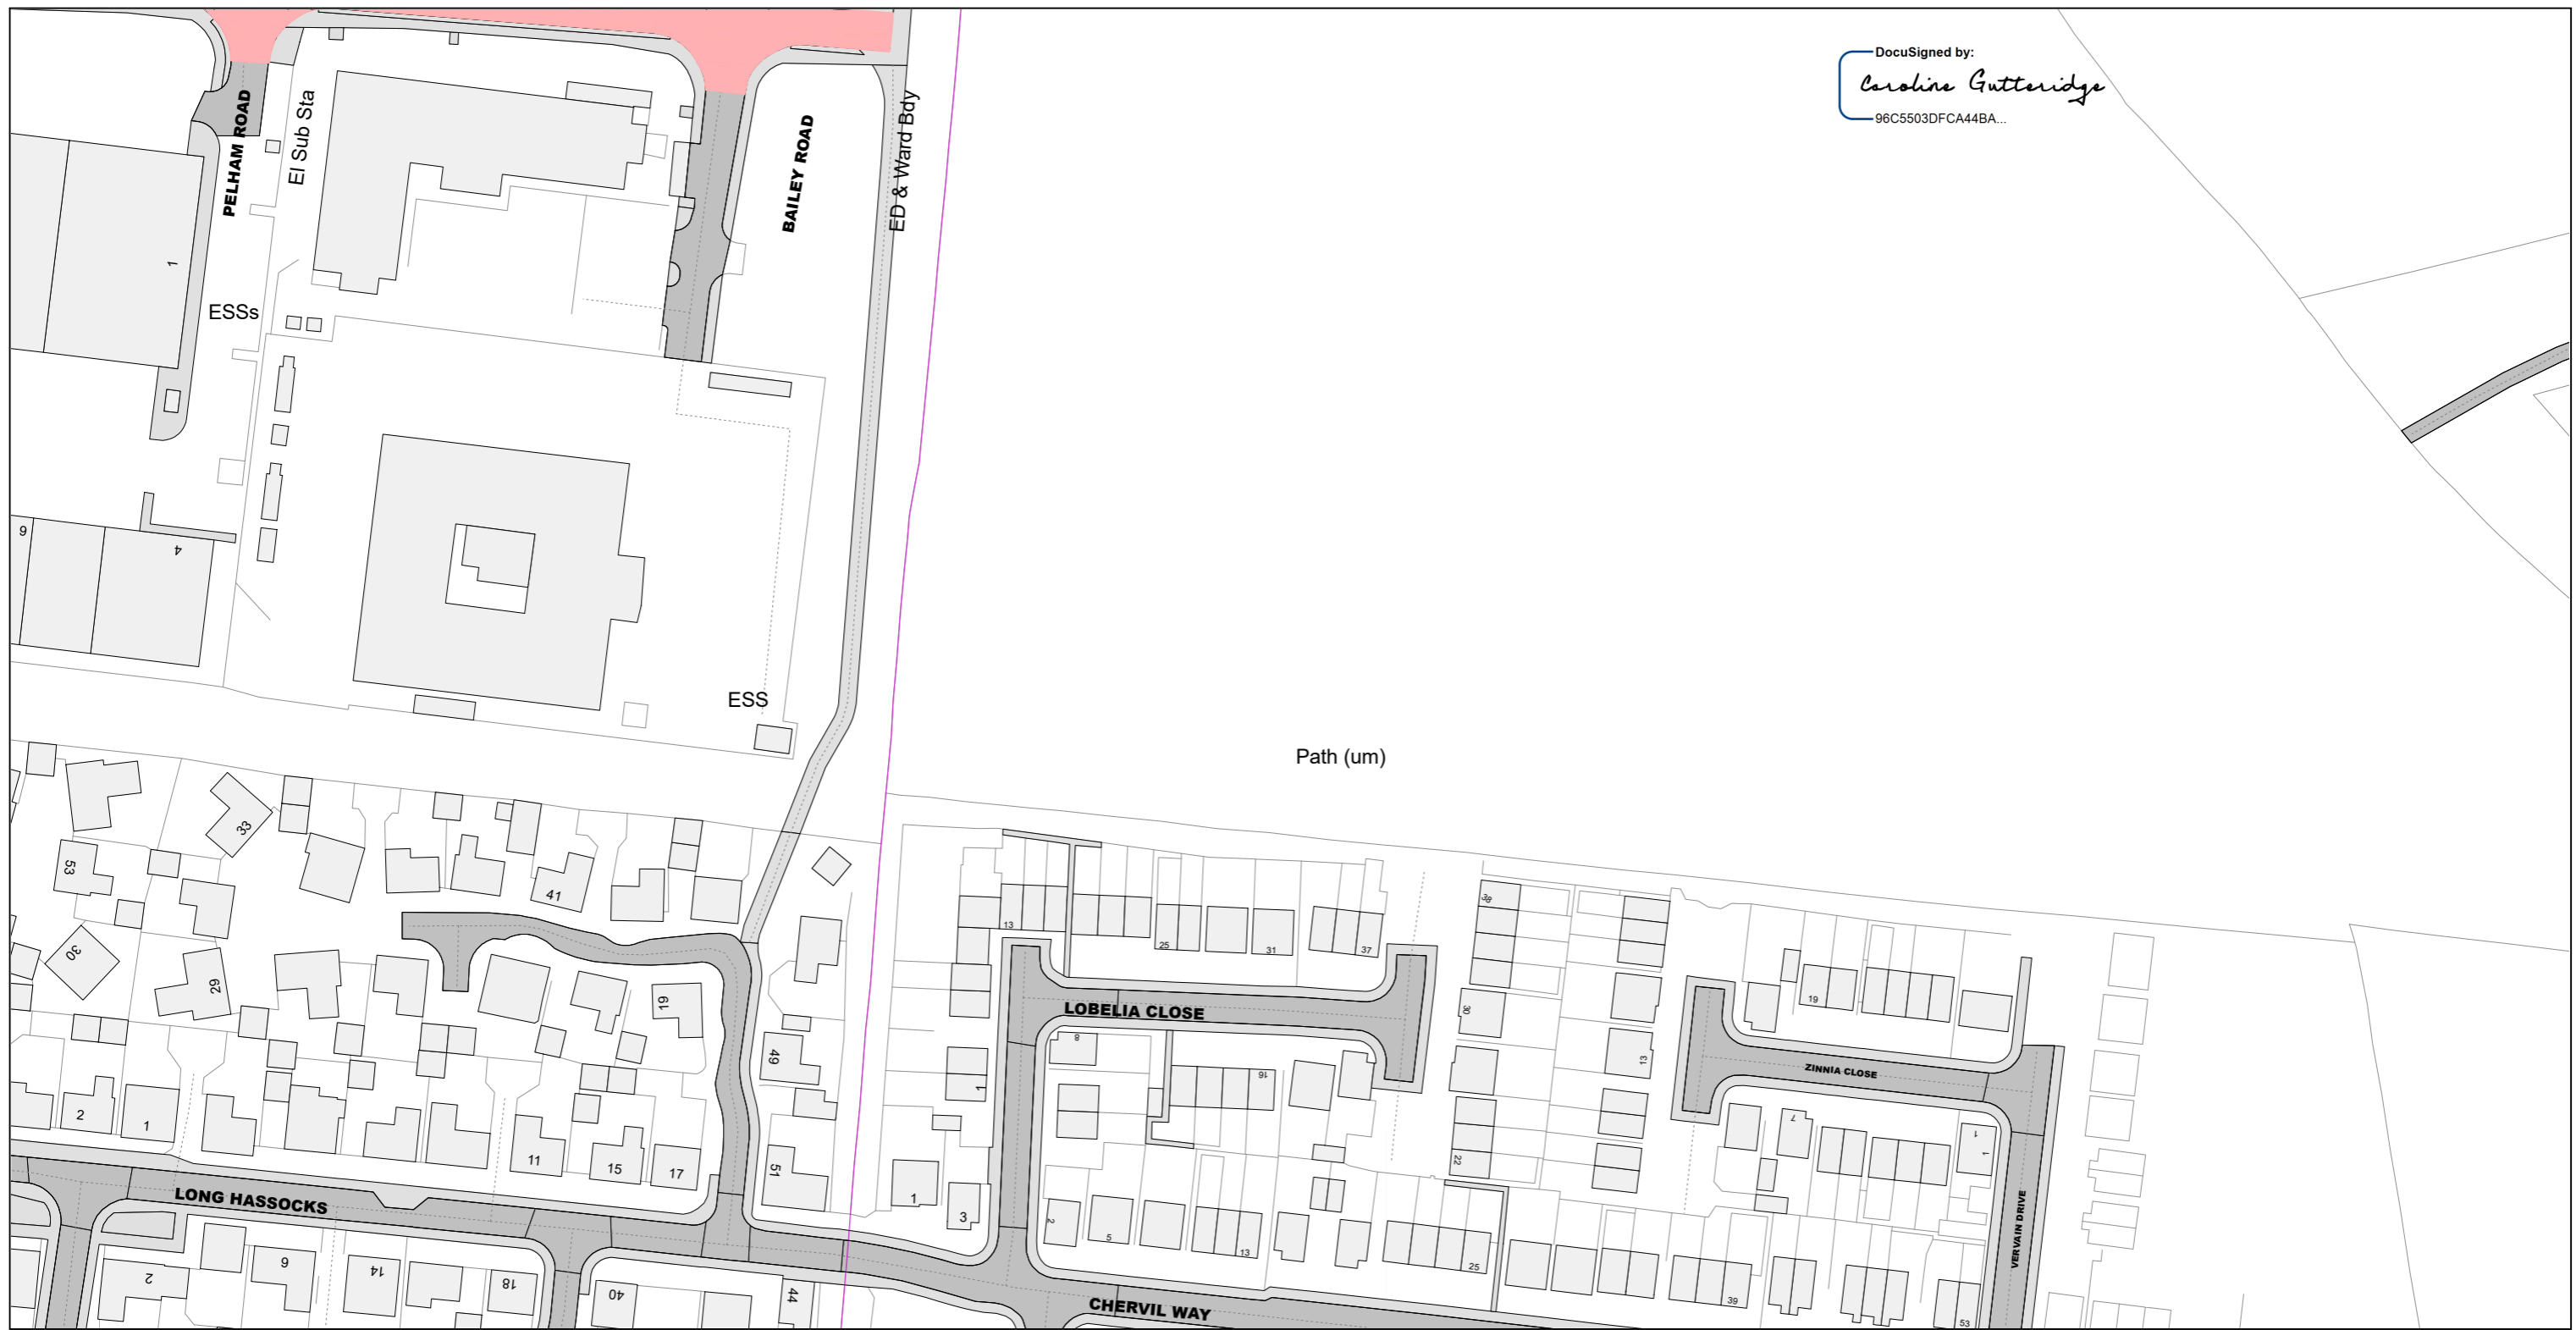
DocuSigned by:
Caroline Gutteridge
 96C5503DFCA44BA...





Reproduced from the Ordnance Survey map with the permission of Ordnance Survey on behalf of the Controller of Her Majesty's Stationery Office (C) Crown Copyright. Unauthorised reproduction infringes Crown Copyright and may lead to prosecution or civil proceedings. Warwickshire County Council, 100019520, 2017.

 <p>Communities Group Warwickshire County Council P.O. Box 9 Shire Hall Warwick CV34 4RR</p>	<p>Title:</p> <p>Consolidated Road Traffic Regulation Orders</p>		<p>Area</p>	<p>Date 14/09/2023</p>
	<p>PROPOSED</p>		<p>Area code DZ100</p>	<p>Revision No. 1</p>
				<p>Scale 1 : 1250</p>

DocuSigned by:
Caroline Gutteridge
 96C5503DFCA44BA...



Reproduced from the Ordnance Survey map with the permission of Ordnance Survey on behalf of the Controller of Her Majesty's Stationery Office (C) Crown Copyright. Unauthorised reproduction infringes Crown Copyright and may lead to prosecution or civil proceedings. Warwickshire County Council, 100019520, 2017.

 <p>Communities Group Warwickshire County Council P.O. Box 9 Shire Hall Warwick CV34 4RR</p>	<p>Title:</p> <p>Consolidated Road Traffic Regulation Orders</p>		<p>Area</p>	<p>Date 14/09/2023</p>
	<p>PROPOSED</p>		<p>Area code DZ101</p>	<p>Revision No. 1</p>
				<p>Scale 1 : 1250</p>