


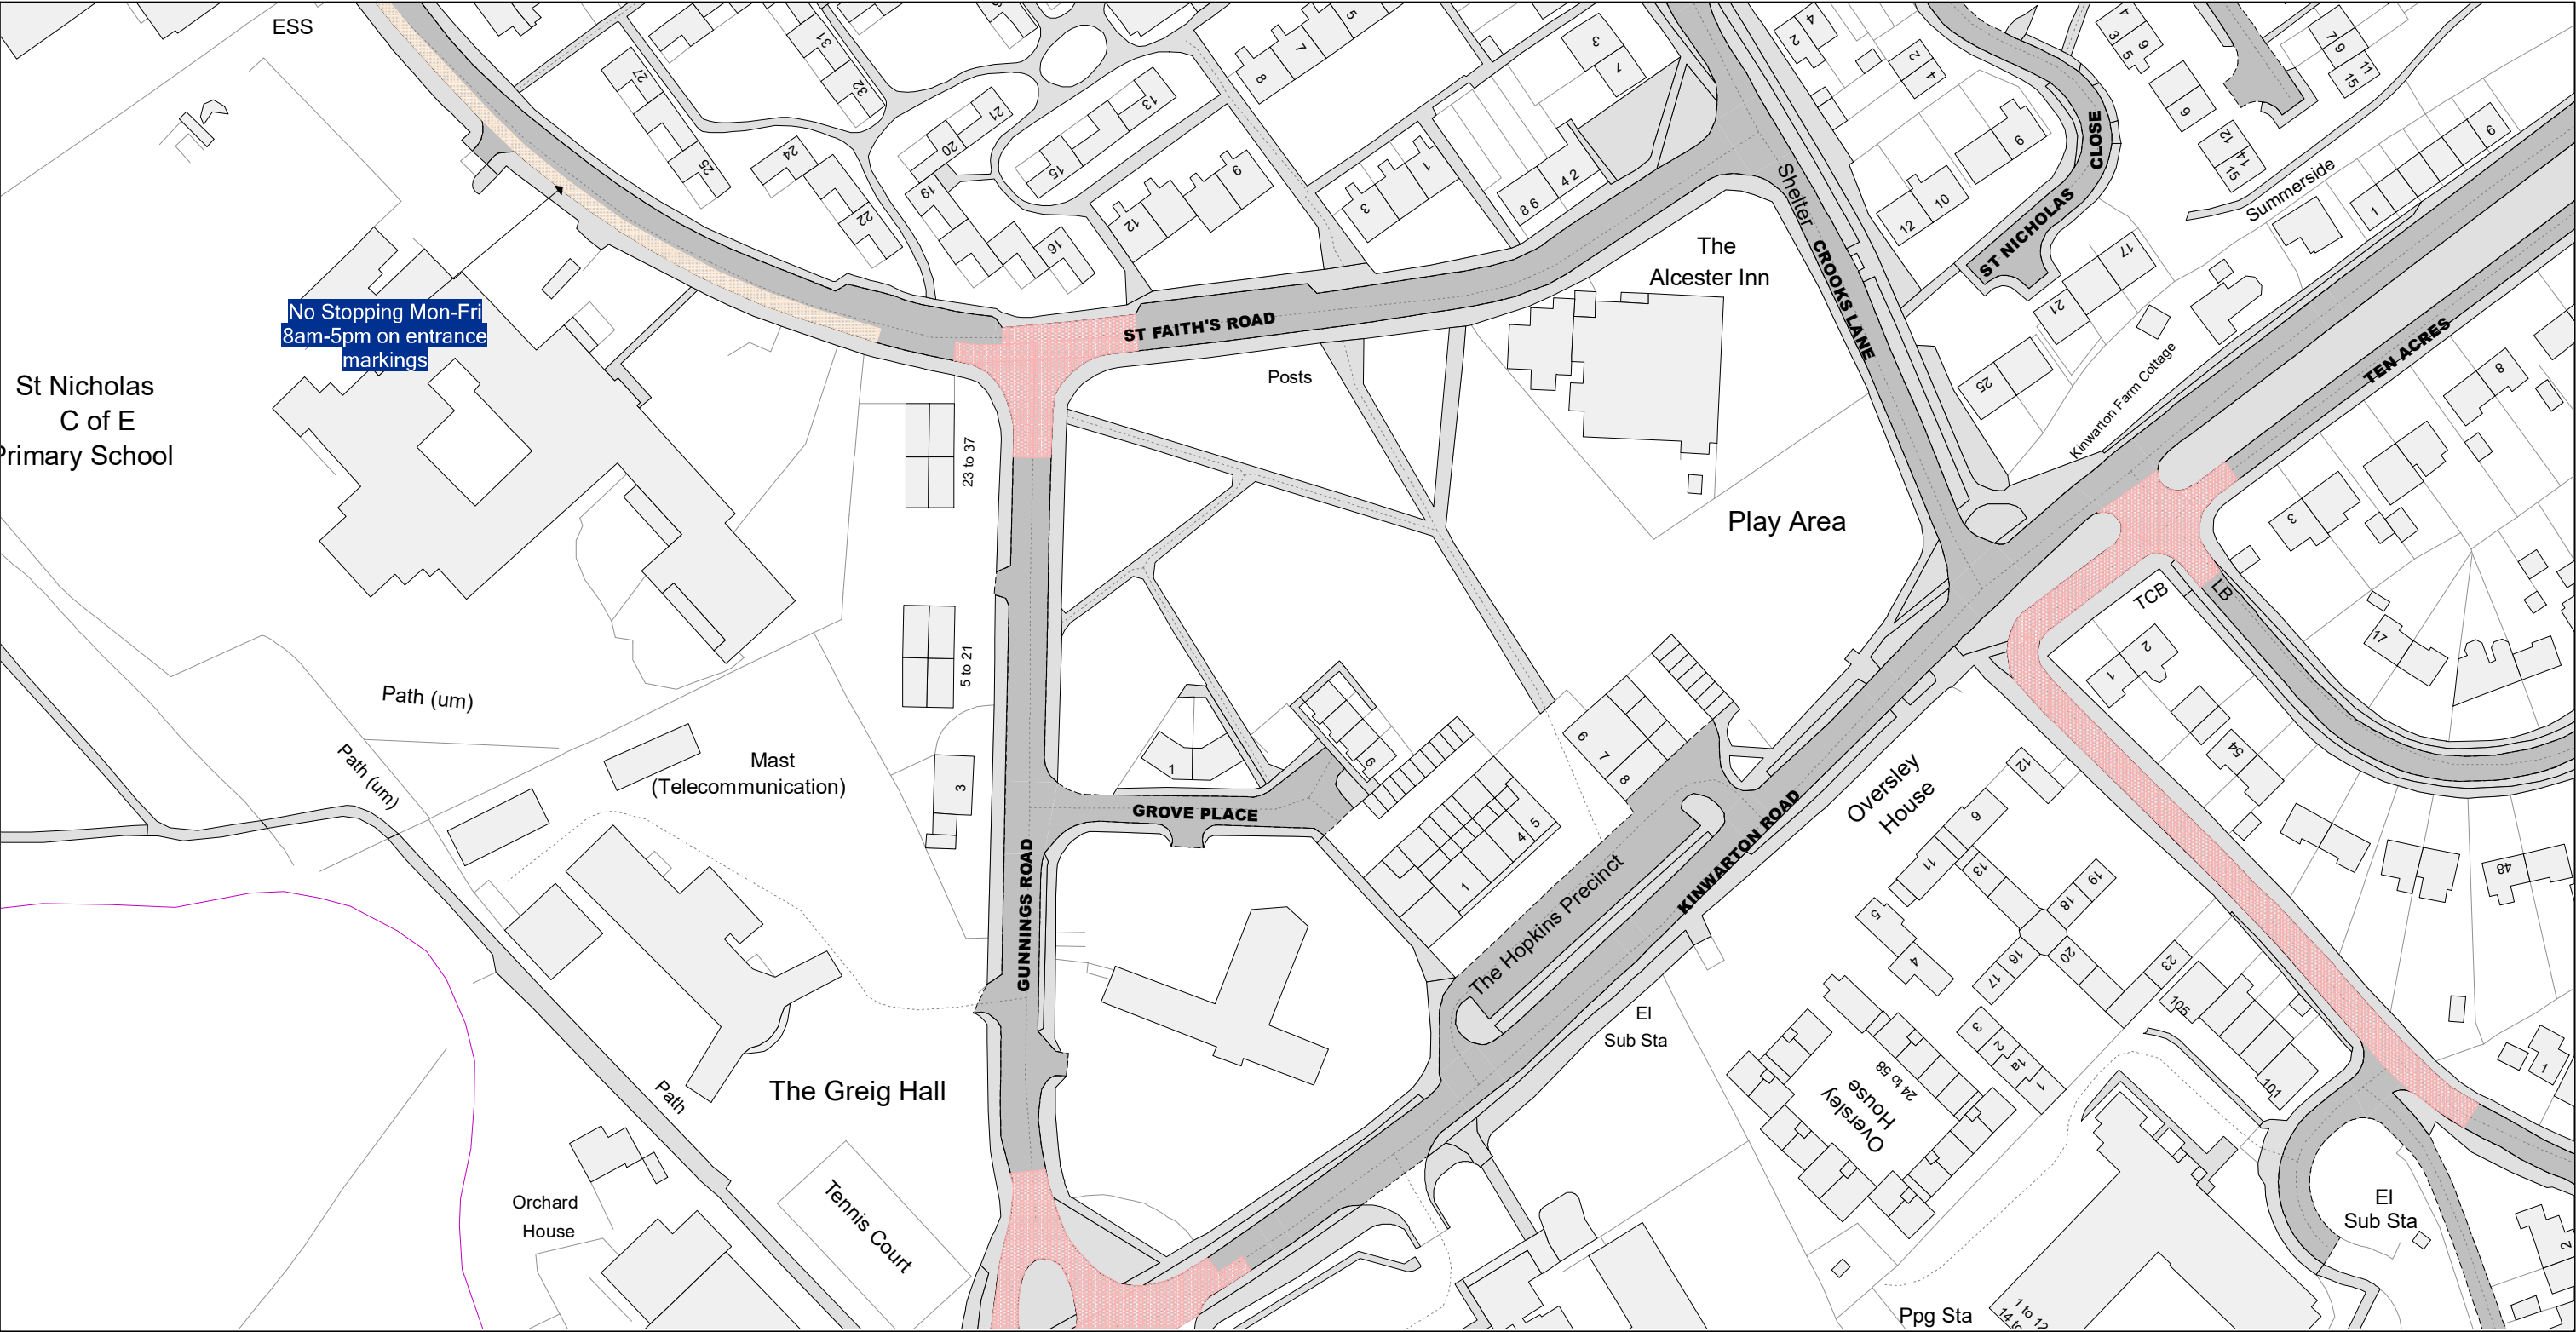

© Crown Copyright and database right 2025. Ordnance Survey AC000019520

|   |                                                                              |                                                                                       |                   |                    |
|---|------------------------------------------------------------------------------|---------------------------------------------------------------------------------------|-------------------|--------------------|
|  <div>Warwickshire<br/>County Council</div> <div>Warwickshire County Council<br/>Shire Hall<br/>Warwick<br/>CV34 4RL</div> | <div>Title:</div> <div>Consolidated Road Traffic<br/>Regulation Orders</div> |  | Area              | Date<br>30/05/2025 |
|   |                                                                              |                                                                                       | Revision No.<br>1 |                    |
|   | Area code<br>HD15                                                            |                                                                                       | Scale<br>1 : 1250 |                    |
|   | PROPOSED                                                                     |                                                                                       |                   |                    |