



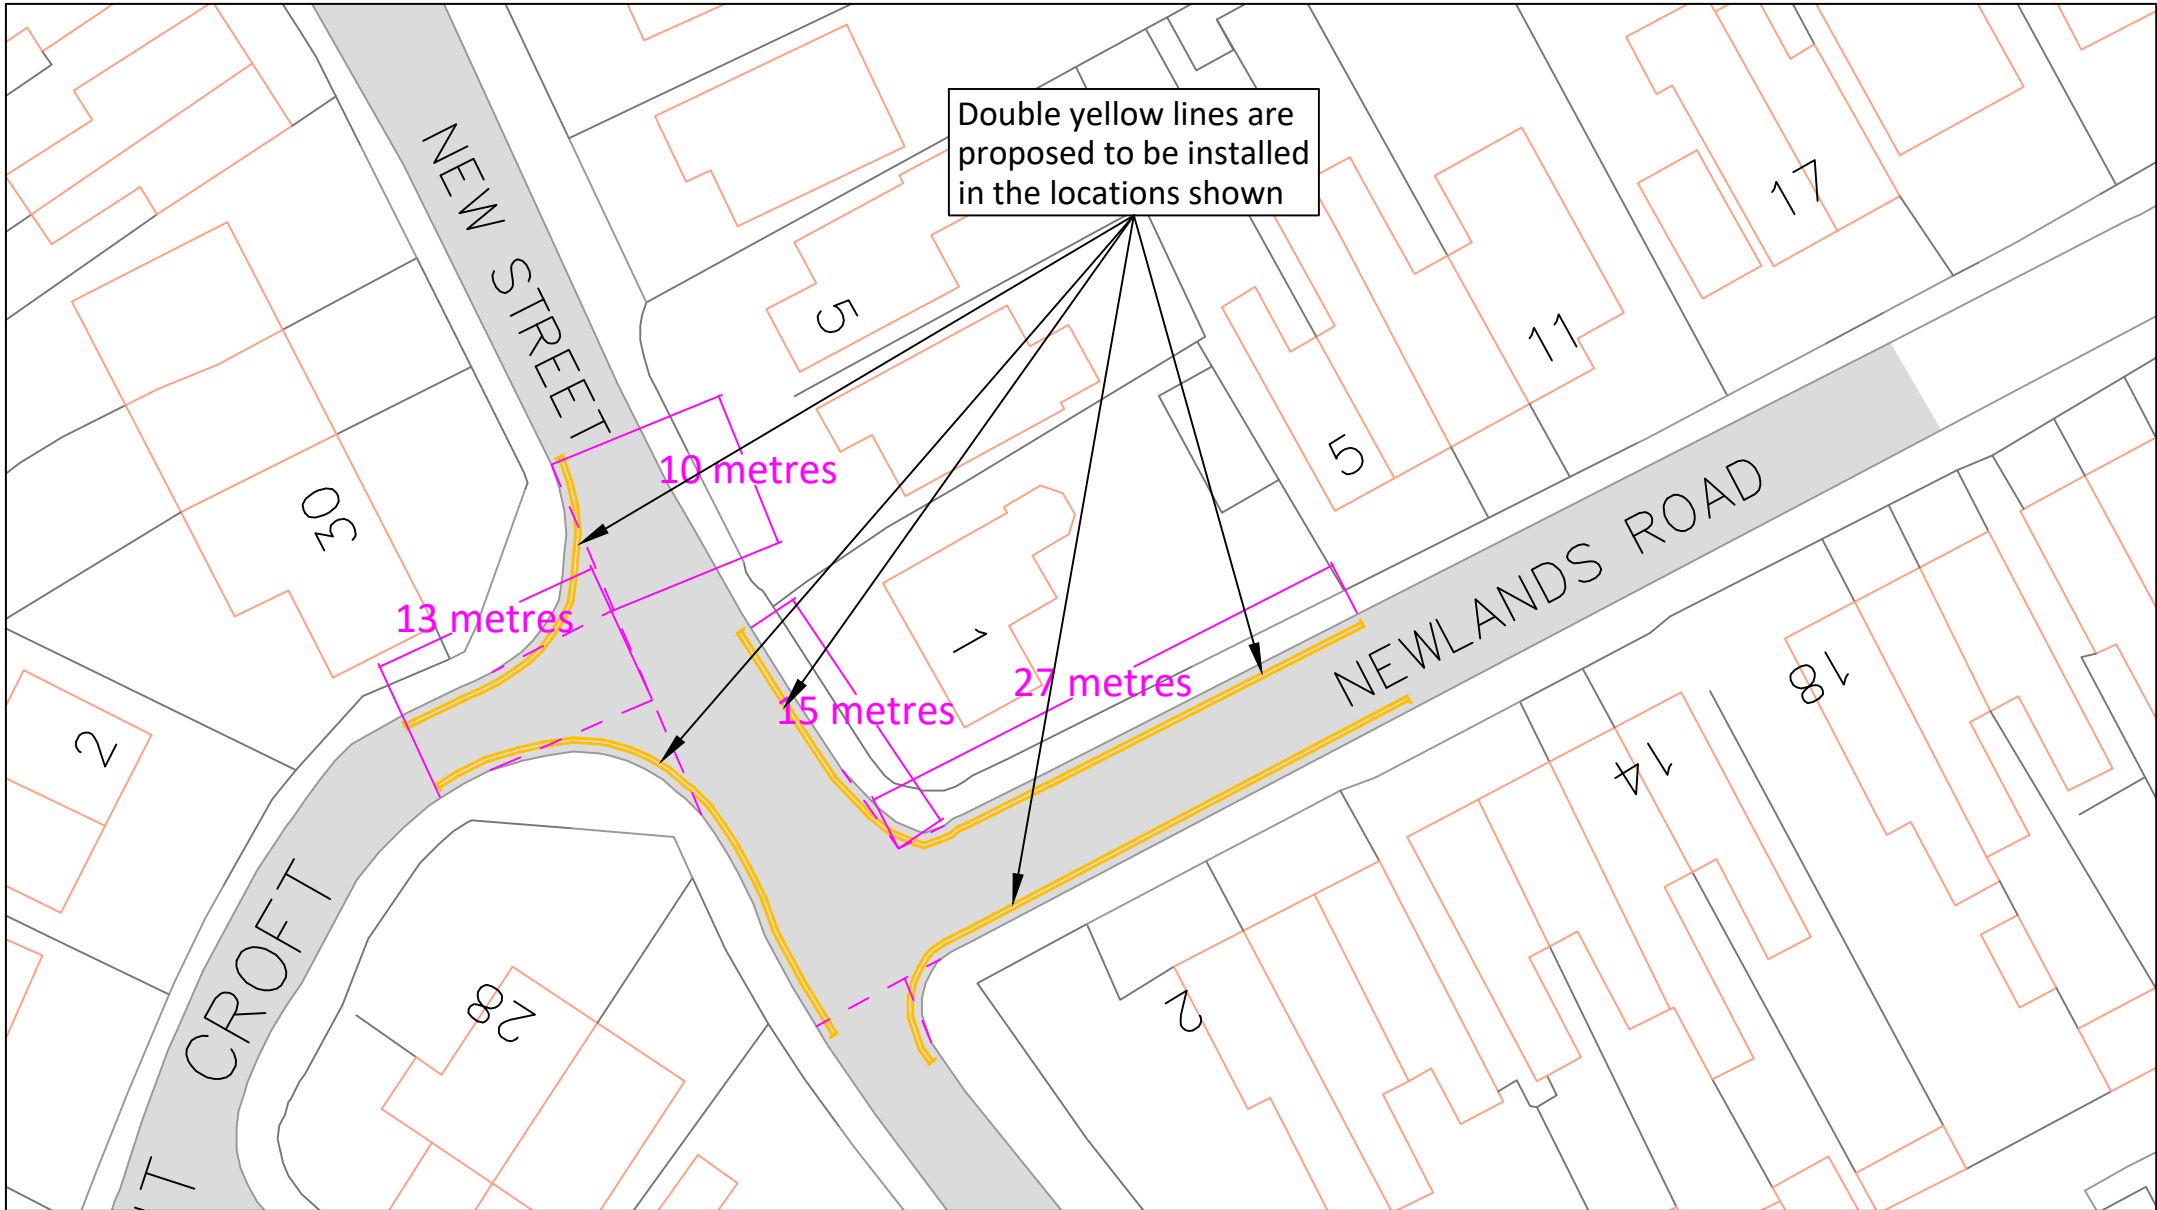


H:\CH-Minor Works\TRAFFIC REGULATION ORDERS\CPE PARKING\North Works\NW Variation 9 - Annual Programme\Informal Consultations\Informal Consultations.dwg

|   |   |     |           |    |     |           |   |   |
|---|---|-----|-----------|----|-----|-----------|---|---|
|  <p><b>County Highways Minor Works</b><br/>Warwickshire County Council<br/>Shire Hall<br/>Warwick<br/>CV34 4RL<br/>Tel: 01926 410410</p> <p><a href="http://www.warwickshire.gov.uk">www.warwickshire.gov.uk</a><br/><a href="mailto:chminorworks@warwickshire.gov.uk">chminorworks@warwickshire.gov.uk</a></p> | <p>NOTES</p> <p>Based on Ordnance Survey mapping with the permission of the Controller of HMSO<br/>© Crown Copyright and database right 2011. Ordnance Survey 100019520.<br/>All rights reserved.<br/>Unauthorised reproduction infringes copyright and may lead to prosecution or civil proceedings.<br/>Warwickshire County Council.</p> | REV | DATE      | BY | CHK | AMENDMENT | Drawing title<br><b>Proposed Double Yellow Lines</b><br><b>New Street and Newlands Road</b><br><b>Baddesley Endor</b> | Drawn by<br><b>BD</b><br>Checked by<br><b>PT</b><br>Date<br><b>12 January 2024</b><br>Scale<br><b>NTS @ A4_L</b> |
|   |   | -   | --/--/--- | -  | -   | -         |   |   |
|   |   | -   | --/--/--- | -  | -   | -         |   |   |
|   |   | -   | --/--/--- | -  | -   | -         | Project title<br><b>North Warwickshire CPE Consultations</b>                                                          | Drawing number<br><b>PTRO23-030-01</b>                                                                           |
|   |   | -   | --/--/--- | -  | -   | -         |   |   |

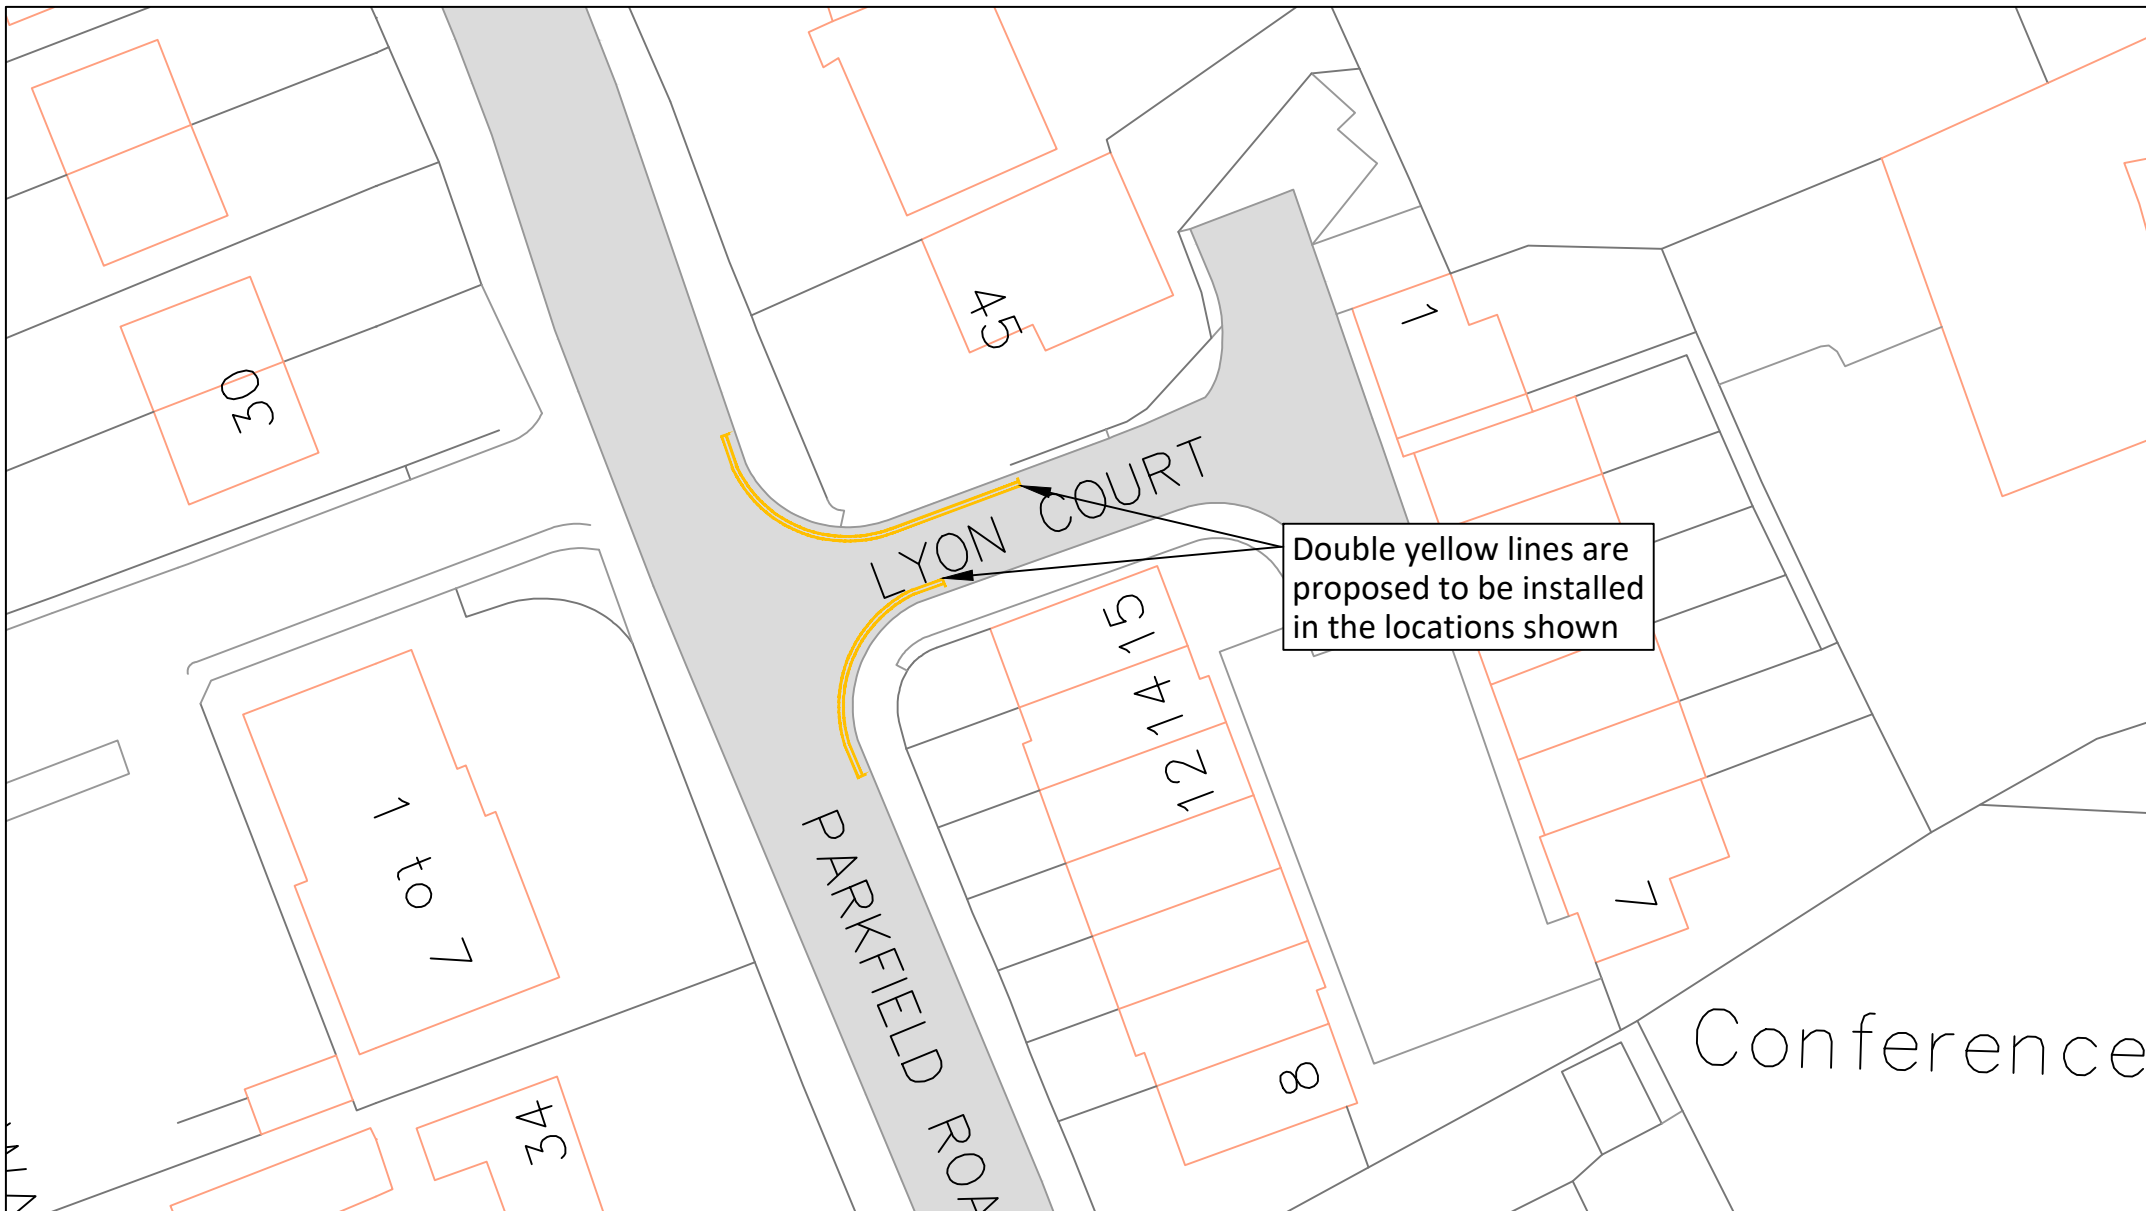


H:\CH-Minor Works\TRAFFIC REGULATION ORDERS\CPE PARKING\North Works\NW Variation 9 - Annual Programme\Informal Consultations\Informal Consultations.dwg

|   |   |     |           |    |     |           |                                             |  |                      |                        |
|---|---|-----|-----------|----|-----|-----------|---------------------------------------------|--|----------------------|------------------------|
|  <p><b>County Highways Minor Works</b><br/>Warwickshire County Council<br/>Shire Hall<br/>Warwick<br/>CV34 4RL<br/>Tel: 01926 410410</p> <p><a href="http://www.warwickshire.gov.uk">www.warwickshire.gov.uk</a><br/><a href="mailto:chminorworks@warwickshire.gov.uk">chminorworks@warwickshire.gov.uk</a></p> | <p>NOTES</p> <p>Based on Ordnance Survey mapping with the permission of the Controller of HMSO<br/>© Crown Copyright and database right 2011. Ordnance Survey 100019520.<br/>All rights reserved.<br/>Unauthorised reproduction infringes copyright and may lead to prosecution or civil proceedings.<br/>Warwickshire County Council.</p> | REV | DATE      | BY | CHK | AMENDMENT | Drawing title                               |  | Drawn by             | Checked by             |
|   |   | -   | --/--/--- | -  | -   | -         | <b>Proposed Double Yellow Lines</b>         |  | <b>BD</b>            | <b>PT</b>              |
|   |   | -   | --/--/--- | -  | -   | -         | <b>Lyon Court and Parkfield Road</b>        |  | Date                 | <b>12 January 2024</b> |
|   |   | -   | --/--/--- | -  | -   | -         | <b>Coleshill</b>                            |  | Scale                | <b>NTS @ A4_L</b>      |
|   |   | -   | --/--/--- | -  | -   | -         | Project title                               |  | Drawing number       |                        |
|   |   | -   | --/--/--- | -  | -   | -         | <b>North Warwickshire CPE Consultations</b> |  | <b>PTRO23-030-02</b> |                        |

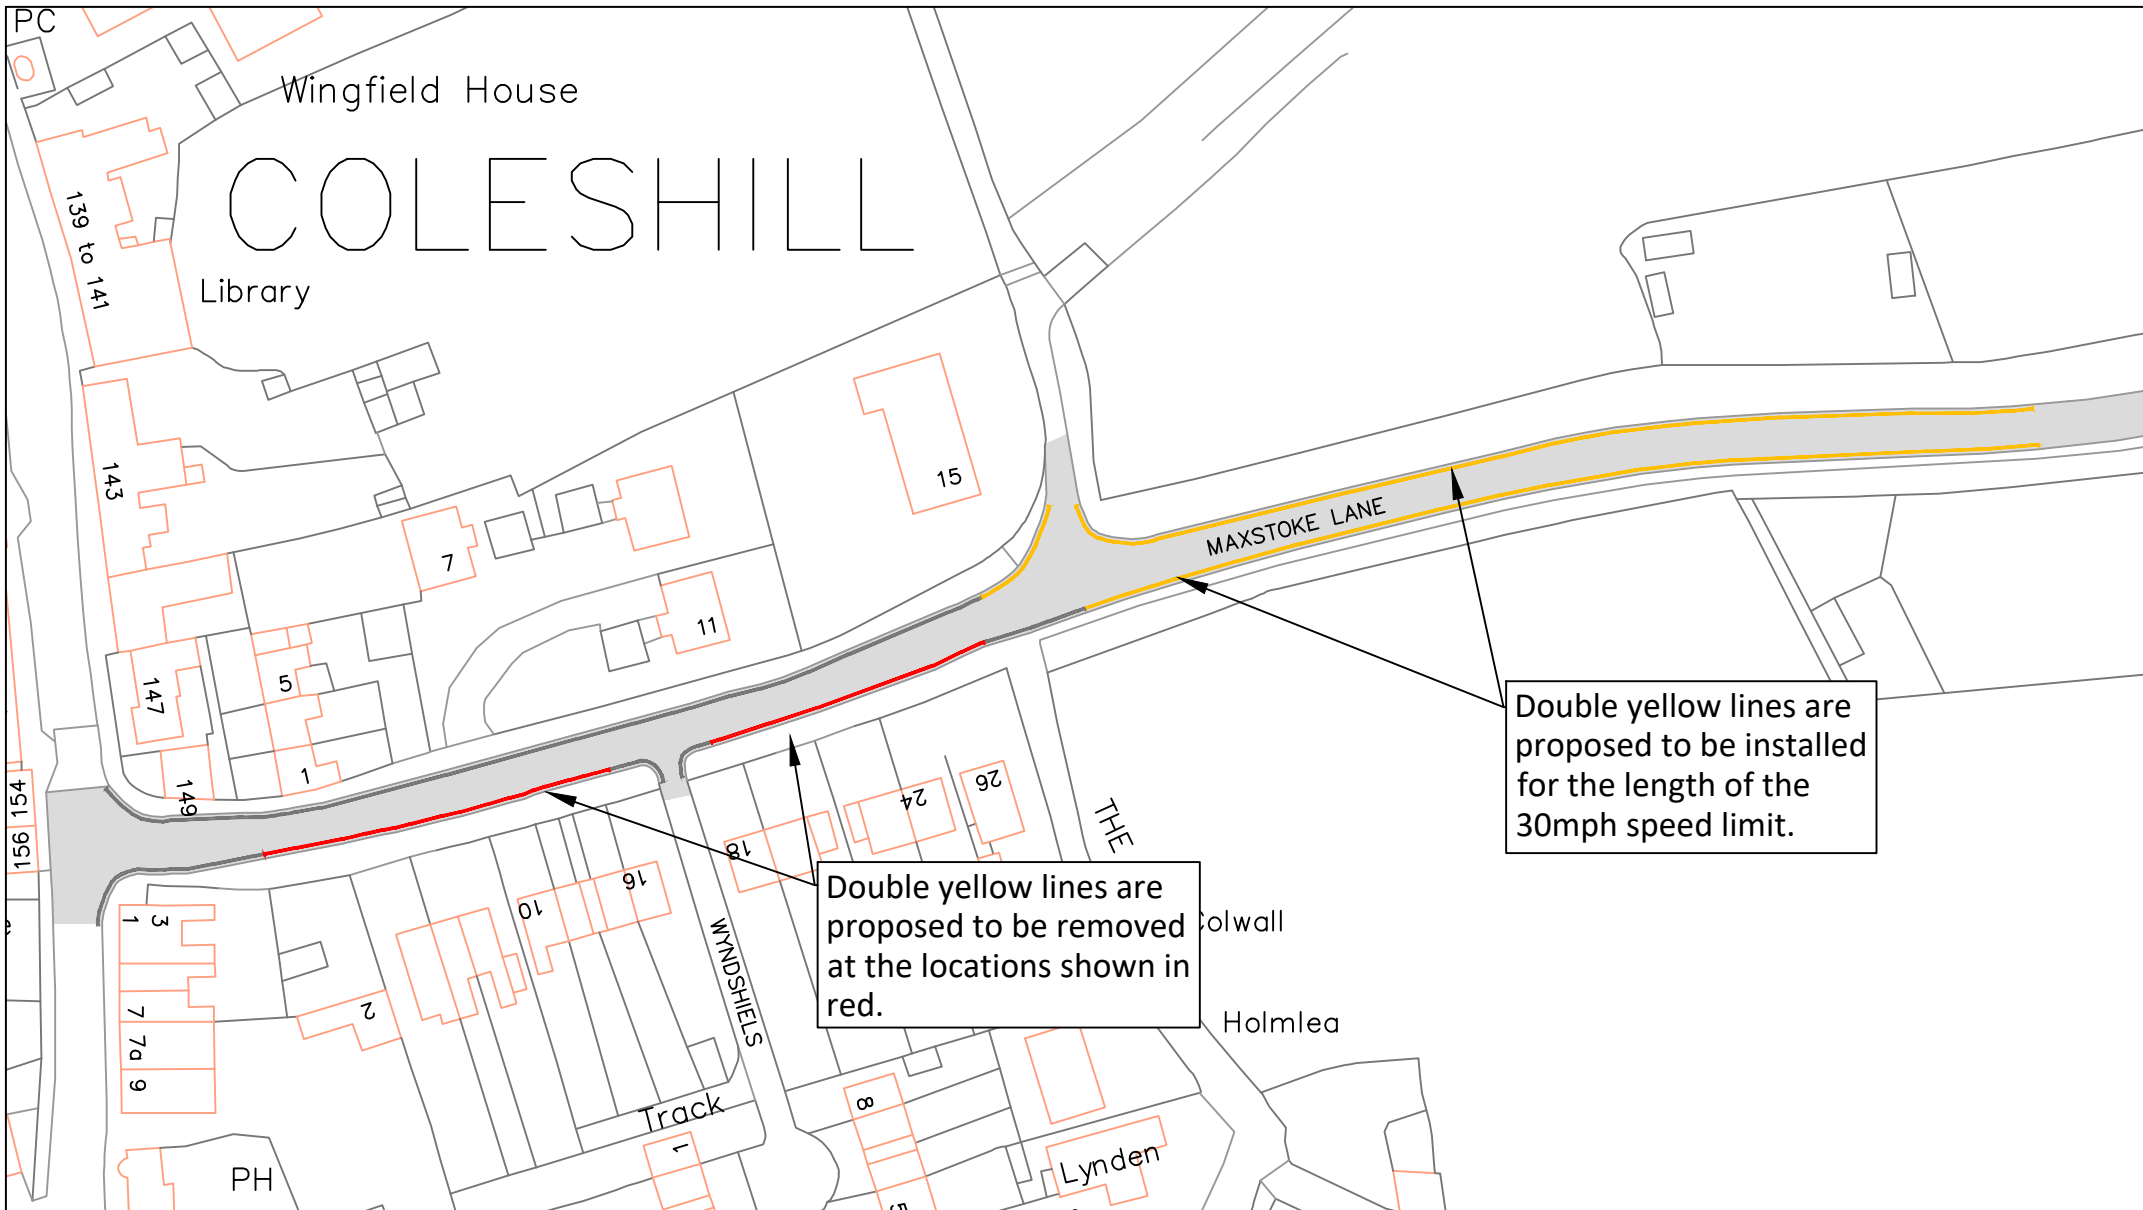


H:\CH-Minor Works\TRAFFIC REGULATION ORDERS\CPE PARKING\North Works\NW Variation 9 - Annual Programme\Informal Consultations\Informal Consultations.dwg

|   |   |  |  |  |  |     |           |    |     |           |   |  |                |                        |
|---|---|--|--|--|--|-----|-----------|----|-----|-----------|---|--|----------------|------------------------|
|  <p><b>County Highways Minor Works</b><br/>Warwickshire County Council<br/>Shire Hall<br/>Warwick<br/>CV34 4RL<br/>Tel: 01926 410410</p> <p><a href="http://www.warwickshire.gov.uk">www.warwickshire.gov.uk</a><br/><a href="mailto:chminorworks@warwickshire.gov.uk">chminorworks@warwickshire.gov.uk</a></p> | <p>NOTES</p> <p>Based on Ordnance Survey mapping with the permission of the Controller of HMSO<br/>© Crown Copyright and database right 2011. Ordnance Survey 100019520.<br/>All rights reserved.<br/>Unauthorised reproduction infringes copyright and may lead to prosecution or civil proceedings.<br/>Warwickshire County Council.</p> |  |  |  |  | REV | DATE      | BY | CHK | AMENDMENT | <p>Drawing title</p> <p><b>Proposed Double Yellow Lines</b></p> <p><b>Maxstoke Lane</b><br/><b>Coleshill</b></p> |  | Drawn by       | Checked by             |
|   |   |  |  |  |  | -   | --/--/--- | -  | -   | -         |   |  | <b>BD</b>      | <b>PT</b>              |
|   |   |  |  |  |  | -   | --/--/--- | -  | -   | -         |   |  | Date           | <b>12 January 2024</b> |
|   |   |  |  |  |  | -   | --/--/--- | -  | -   | -         | <p>Project title</p> <p><b>North Warwickshire CPE Consultations</b></p>                                          |  | Scale          | <b>NTS @ A4_L</b>      |
|   |   |  |  |  |  | -   | --/--/--- | -  | -   | -         |   |  | Drawing number | <b>PTRO23-030-03</b>   |

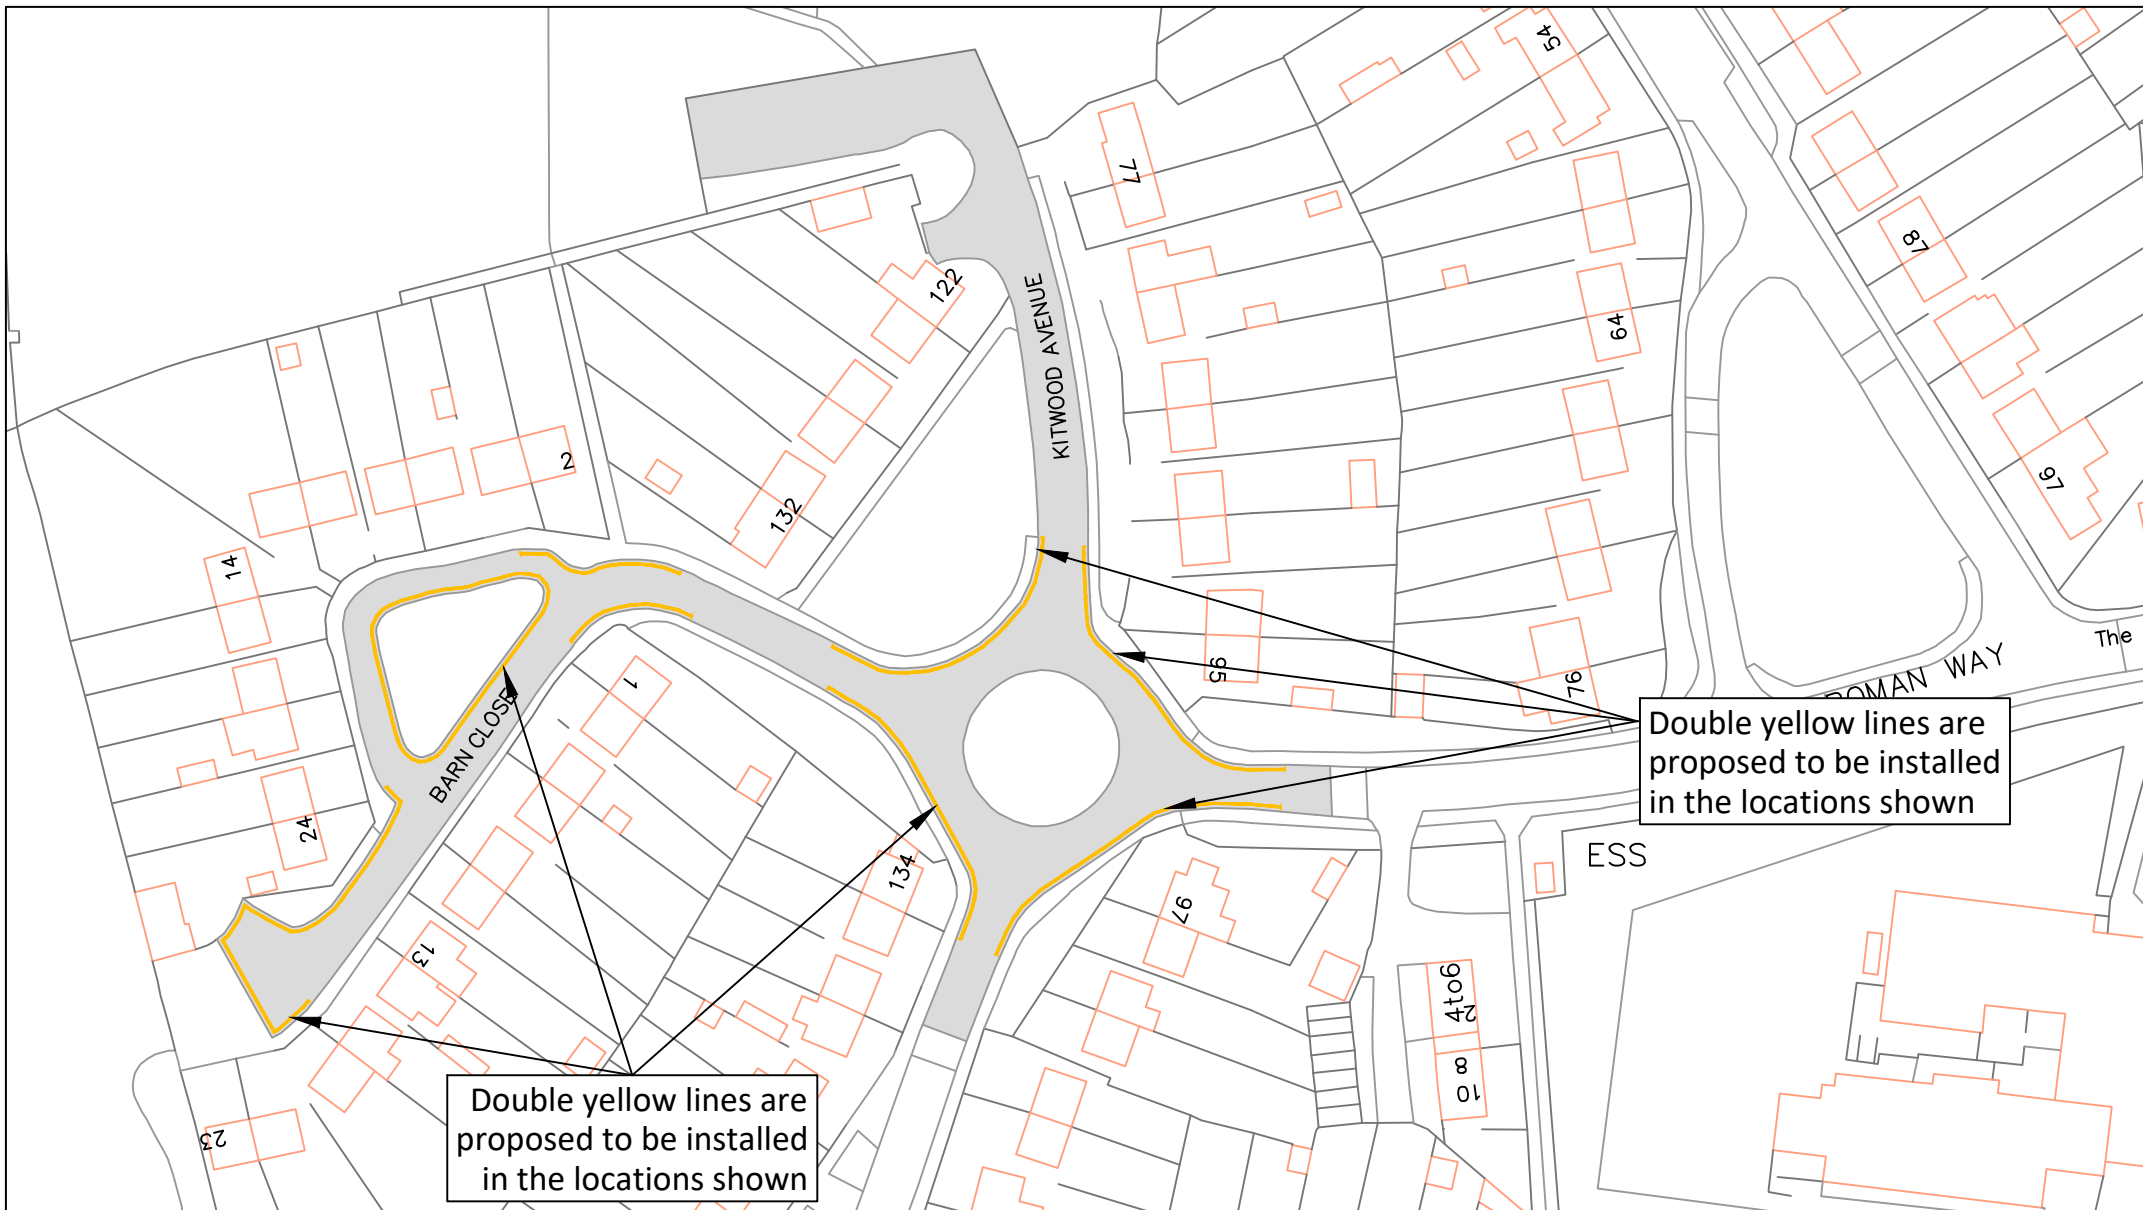


H:\CH-Minor Works\TRAFFIC REGULATION ORDERS\CPE PARKING\North Works\NW Variation 9 - Annual Programme\Informal Consultations\Informal Consultations.dwg

|   |   |            |             |           |            |                  |                                             |                              |                                |
|---|---|------------|-------------|-----------|------------|------------------|---------------------------------------------|------------------------------|--------------------------------|
|  <p><b>County Highways Minor Works</b><br/>Warwickshire County Council<br/>Shire Hall<br/>Warwick<br/>CV34 4RL<br/>Tel: 01926 410410</p> <p><a href="http://www.warwickshire.gov.uk">www.warwickshire.gov.uk</a><br/><a href="mailto:chminorworks@warwickshire.gov.uk">chminorworks@warwickshire.gov.uk</a></p> | <b>NOTES</b><br><br>Based on Ordnance Survey mapping with the permission of the Controller of HMSO<br>© Crown Copyright and database right 2011. Ordnance Survey 100019520.<br>All rights reserved.<br>Unauthorised reproduction infringes copyright and may lead to prosecution or civil proceedings.<br>Warwickshire County Council. | <b>REV</b> | <b>DATE</b> | <b>BY</b> | <b>CHK</b> | <b>AMENDMENT</b> | <b>Drawing title</b>                        | <b>Drawn by</b><br><b>BD</b> | <b>Checked by</b><br><b>PT</b> |
|   |   | -          | --/--/---   | -         | -          | -                | <b>Proposed Double Yellow Lines</b>         | Date                         | <b>12 January 2024</b>         |
|   |   | -          | --/--/---   | -         | -          | -                | <b>Barn Close and Kitwood Avenue Dordon</b> | Scale                        | <b>NTS @ A4_L</b>              |
|   |   | -          | --/--/---   | -         | -          | -                | <b>Project title</b>                        | Drawing number               | <b>PTRO23-030-04</b>           |
|   |   | -          | --/--/---   | -         | -          | -                | <b>North Warwickshire CPE Consultations</b> |                              |                                |

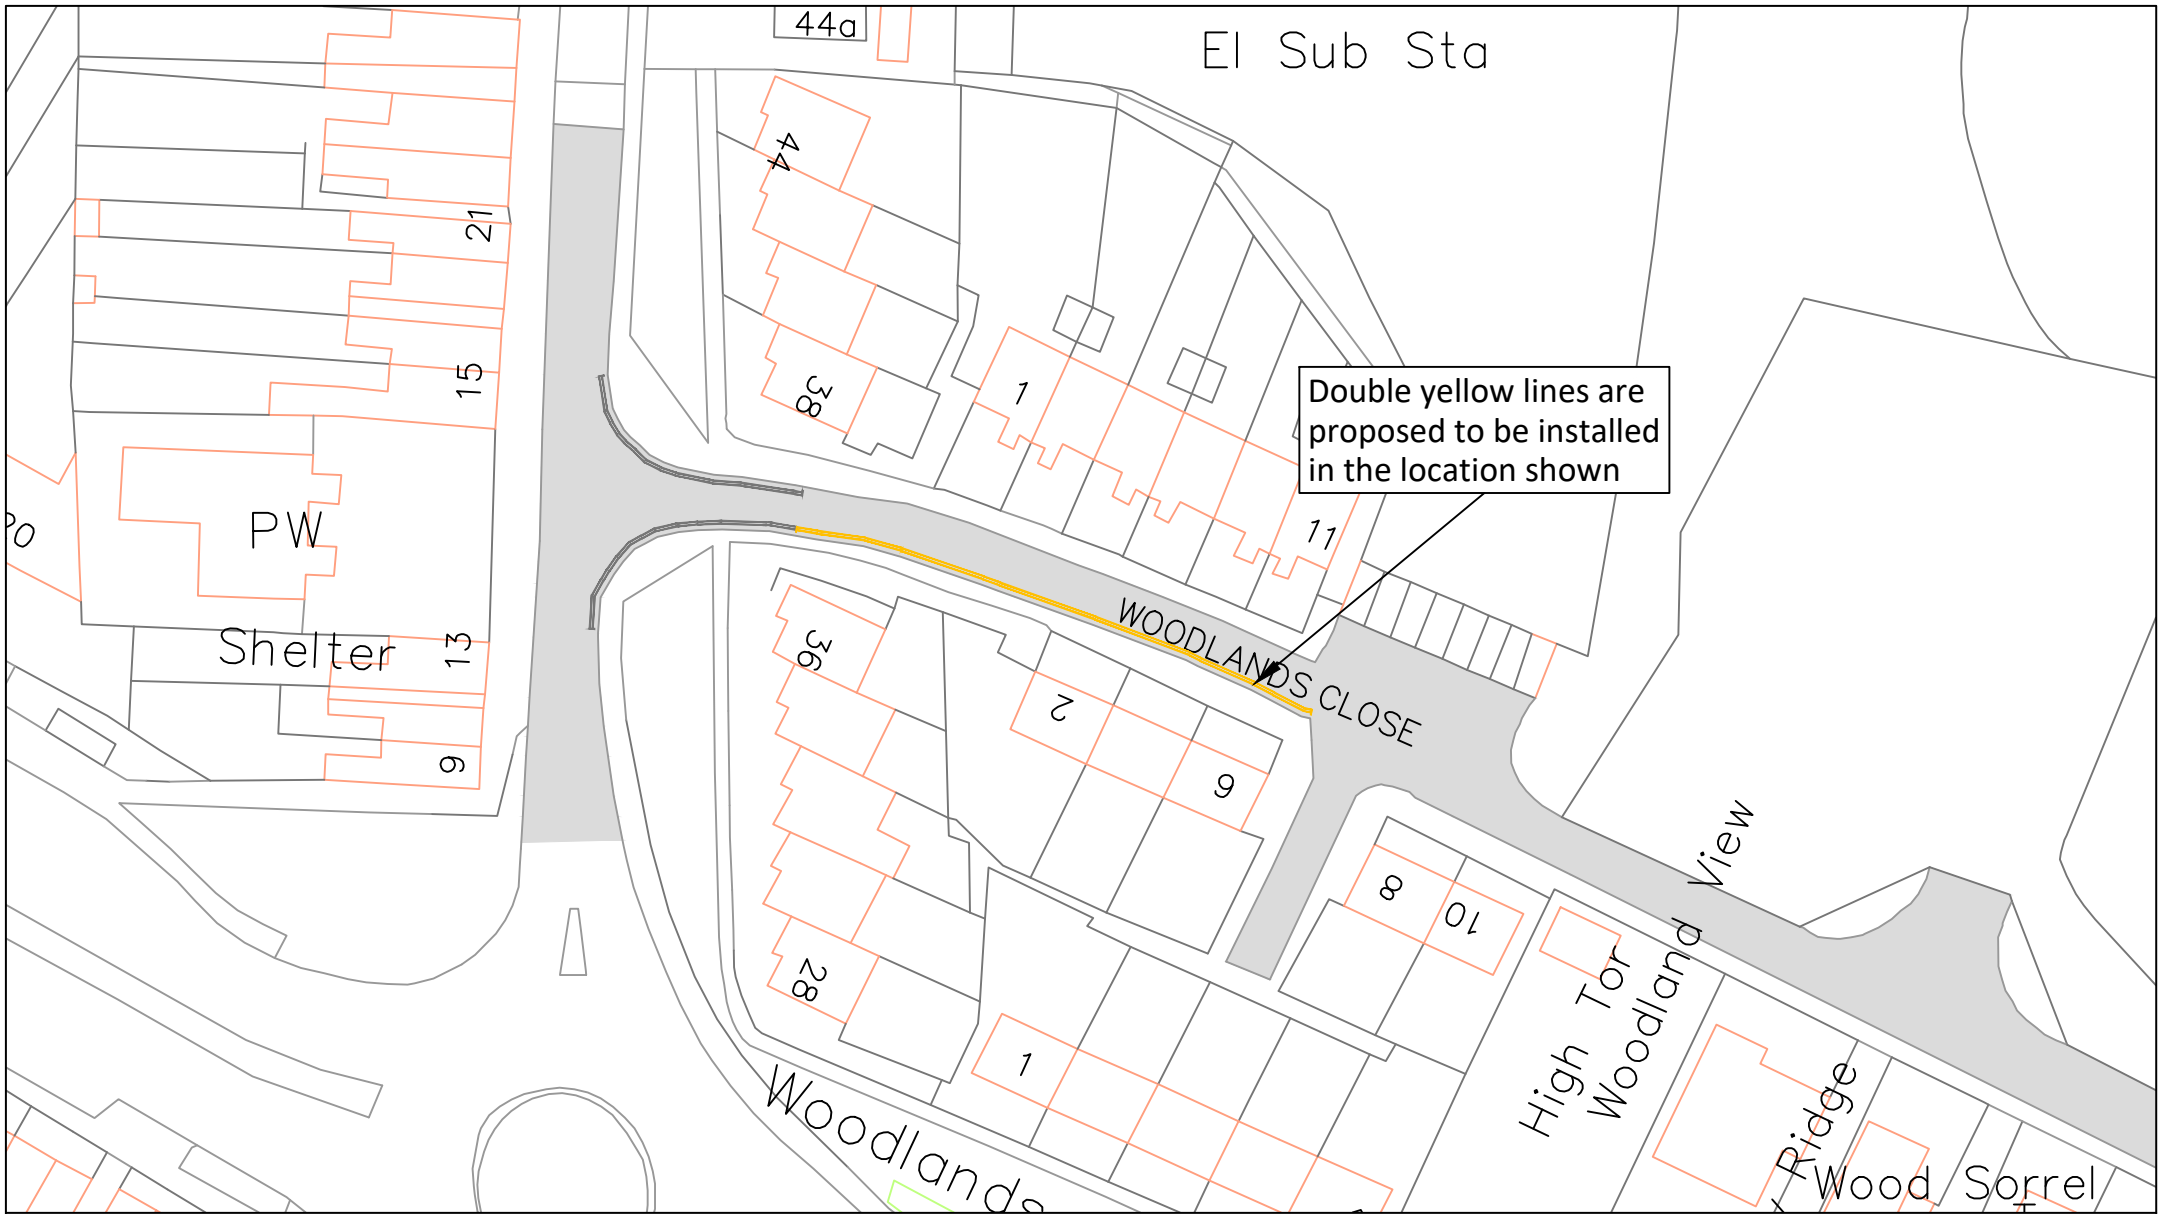


H:\CH-Minor Works\TRAFFIC REGULATION ORDERS\CPE PARKING\North Works\NW Variation 9 - Annual Programme\Informal Consultations\Informal Consultations.dwg

|   |       |     |          |    |     |           |               |                                            |                      |                        |  |
|---|-------|-----|----------|----|-----|-----------|---------------|--------------------------------------------|----------------------|------------------------|--|
| <div><div><b>Warwickshire</b><br/>County Council</div></div> <div><b>County Highways Minor Works</b><br/>Warwickshire County Council<br/>Shire Hall<br/>Warwick<br/>CV34 4RL<br/>Tel: 01926 410410</div> <div><a href="http://www.warwickshire.gov.uk">www.warwickshire.gov.uk</a><br/><a href="mailto:chminorworks@warwickshire.gov.uk">chminorworks@warwickshire.gov.uk</a></div> | NOTES | REV | DATE     | BY | CHK | AMENDMENT | Drawing title | Drawn by                                   | Checked by           |                        |  |
|   |       | -   | --/--/-- | -  | -   | -         | -             | <b>Proposed Double Yellow Lines</b>        | <b>BD</b>            | <b>PT</b>              |  |
|   |       | -   | --/--/-- | -  | -   | -         | -             |                                            | Date                 | <b>12 January 2024</b> |  |
|   |       | -   | --/--/-- | -  | -   | -         | -             | <b>Woodlands Close Dordon</b>              | Scale                | <b>NTS @ A4_L</b>      |  |
|   |       | -   | --/--/-- | -  | -   | -         | -             |                                            | Project title        | Drawing number         |  |
|   |       | -   | --/--/-- | -  | -   | -         | -             | <b>North Warwickshire CPE Consutations</b> | <b>PTRO23-030-05</b> |                        |  |

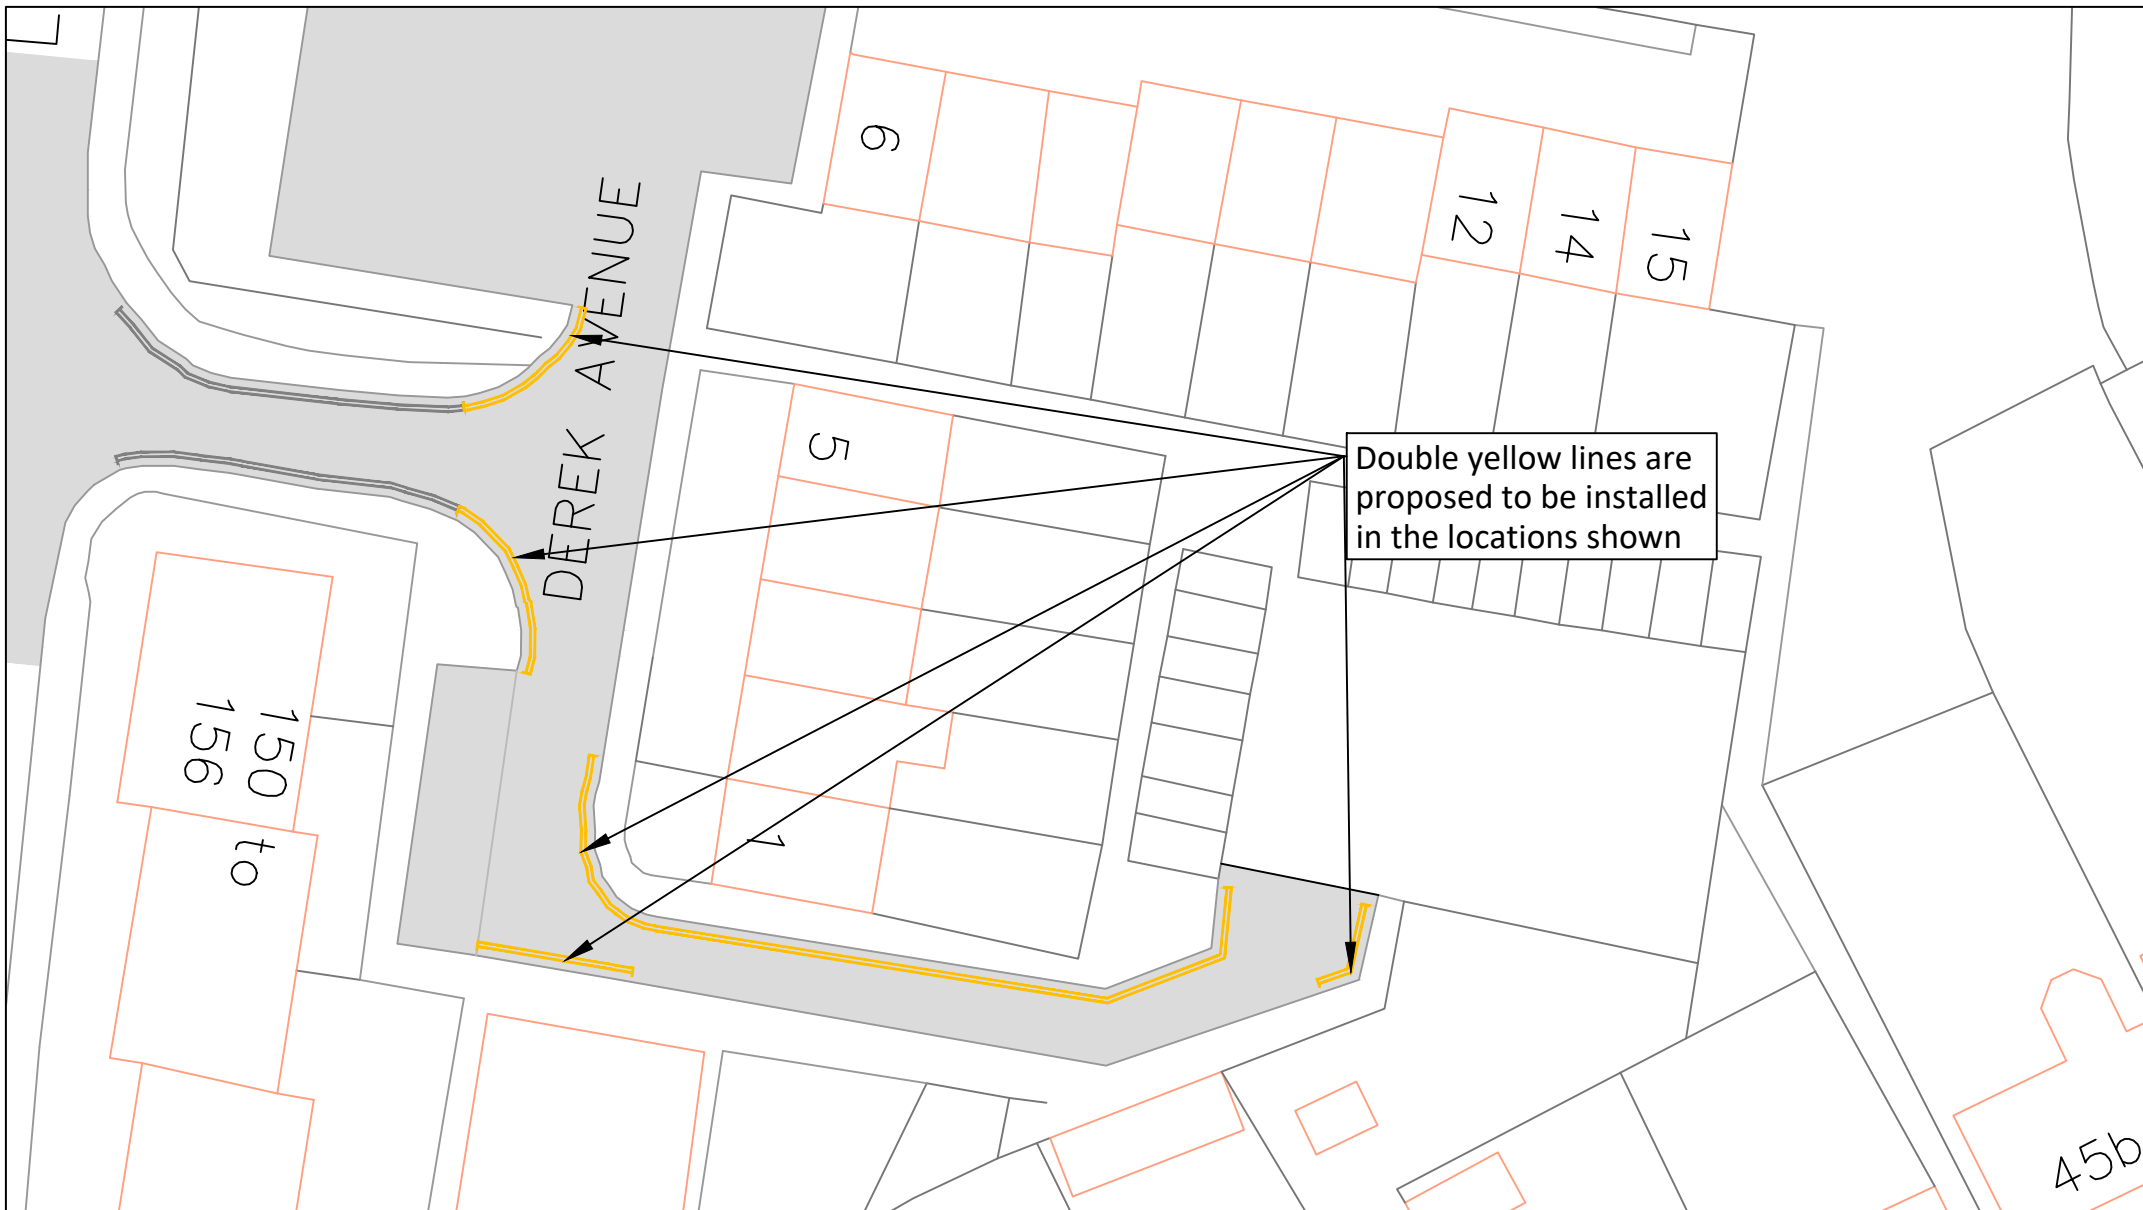


H:\CH-Minor Works\TRAFFIC REGULATION ORDERS\CPE PARKING\North Works\NW Variation 9 - Annual Programme\Informal Consultations\Informal Consultations.dwg

|   |   |     |           |    |     |           |                                             |                                |                         |
|---|---|-----|-----------|----|-----|-----------|---------------------------------------------|--------------------------------|-------------------------|
|  <p><b>County Highways Minor Works</b><br/>Warwickshire County Council<br/>Shire Hall<br/>Warwick<br/>CV34 4RL<br/>Tel: 01926 410410</p> <p><a href="http://www.warwickshire.gov.uk">www.warwickshire.gov.uk</a><br/><a href="mailto:chminorworks@warwickshire.gov.uk">chminorworks@warwickshire.gov.uk</a></p> | <p>NOTES</p> <p>Based on Ordnance Survey mapping with the permission of the Controller of HMSO<br/>© Crown Copyright and database right 2011. Ordnance Survey 100019520.<br/>All rights reserved.<br/>Unauthorised reproduction infringes copyright and may lead to prosecution or civil proceedings.<br/>Warwickshire County Council.</p> | REV | DATE      | BY | CHK | AMENDMENT | Drawing title                               | Drawn by<br><b>BD</b>          | Checked by<br><b>PT</b> |
|   |   | -   | --/--/--- | -  | -   | -         | <b>Proposed Double Yellow Lines</b>         | Date<br><b>12 January 2024</b> |                         |
|   |   | -   | --/--/--- | -  | -   | -         | <b>Derrek Avenue<br/>Dordon</b>             | Scale<br><b>NTS @ A4_L</b>     |                         |
|   |   | -   | --/--/--- | -  | -   | -         | Project title                               | Drawing number                 |                         |
|   |   | -   | --/--/--- | -  | -   | -         | <b>North Warwickshire CPE Consultations</b> | <b>PTRO23-030-06</b>           |                         |

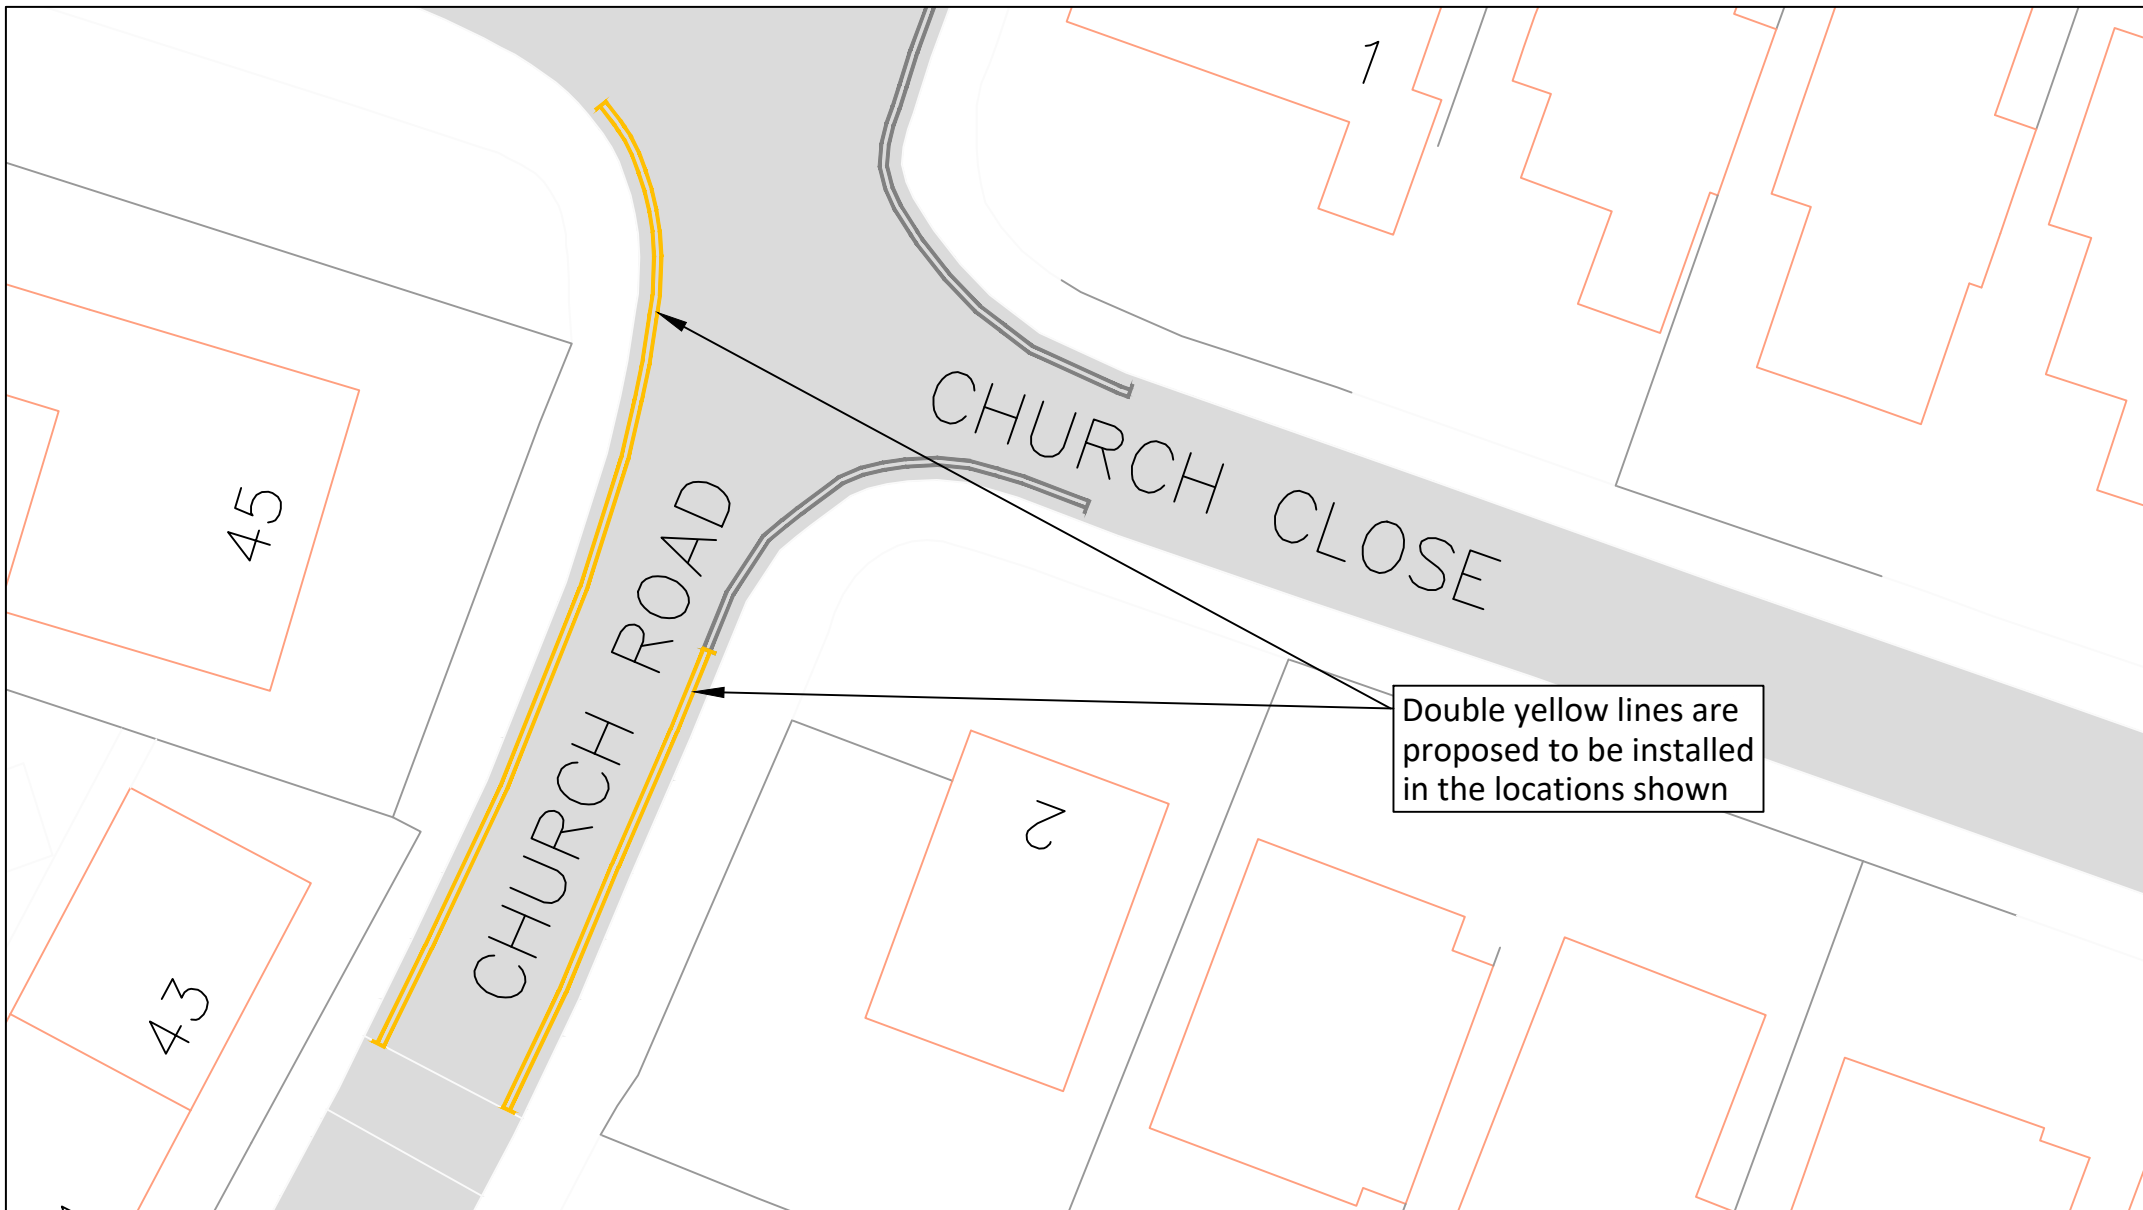

H:\CH-Minor Works\TRAFFIC REGULATION ORDERS\CPE PARKING\North Works\NW Variation 9 - Annual Programme\Informal Consultations\Informal Consultations.dwg

|   |   |     |           |    |     |           |                                             |                                |                         |
|---|---|-----|-----------|----|-----|-----------|---------------------------------------------|--------------------------------|-------------------------|
|  <p><b>County Highways Minor Works</b><br/>Warwickshire County Council<br/>Shire Hall<br/>Warwick<br/>CV34 4RL<br/>Tel: 01926 410410</p> <p><a href="http://www.warwickshire.gov.uk">www.warwickshire.gov.uk</a><br/><a href="mailto:chminorworks@warwickshire.gov.uk">chminorworks@warwickshire.gov.uk</a></p> | <b>NOTES</b><br><br>Based on Ordnance Survey mapping with the permission of the Controller of HMSO<br>© Crown Copyright and database right 2011. Ordnance Survey 100019520.<br>All rights reserved.<br>Unauthorised reproduction infringes copyright and may lead to prosecution or civil proceedings.<br>Warwickshire County Council. | REV | DATE      | BY | CHK | AMENDMENT | Drawing title                               | Drawn by<br><b>BD</b>          | Checked by<br><b>PT</b> |
|   |   | -   | --/--/--- | -  | -   | -         | <b>Proposed Double Yellow Lines</b>         | Date<br><b>12 January 2024</b> |                         |
|   |   | -   | --/--/--- | -  | -   | -         | <b>Church Road<br/>Hartshill</b>            | Scale<br><b>NTS @ A4_L</b>     |                         |
|   |   | -   | --/--/--- | -  | -   | -         | Project title                               | Drawing number                 |                         |
|   |   | -   | --/--/--- | -  | -   | -         | <b>North Warwickshire CPE Consultations</b> | <b>PTRO23-030-07</b>           |                         |
|   |   | -   | --/--/--- | -  | -   | -         |                                             |                                |                         |

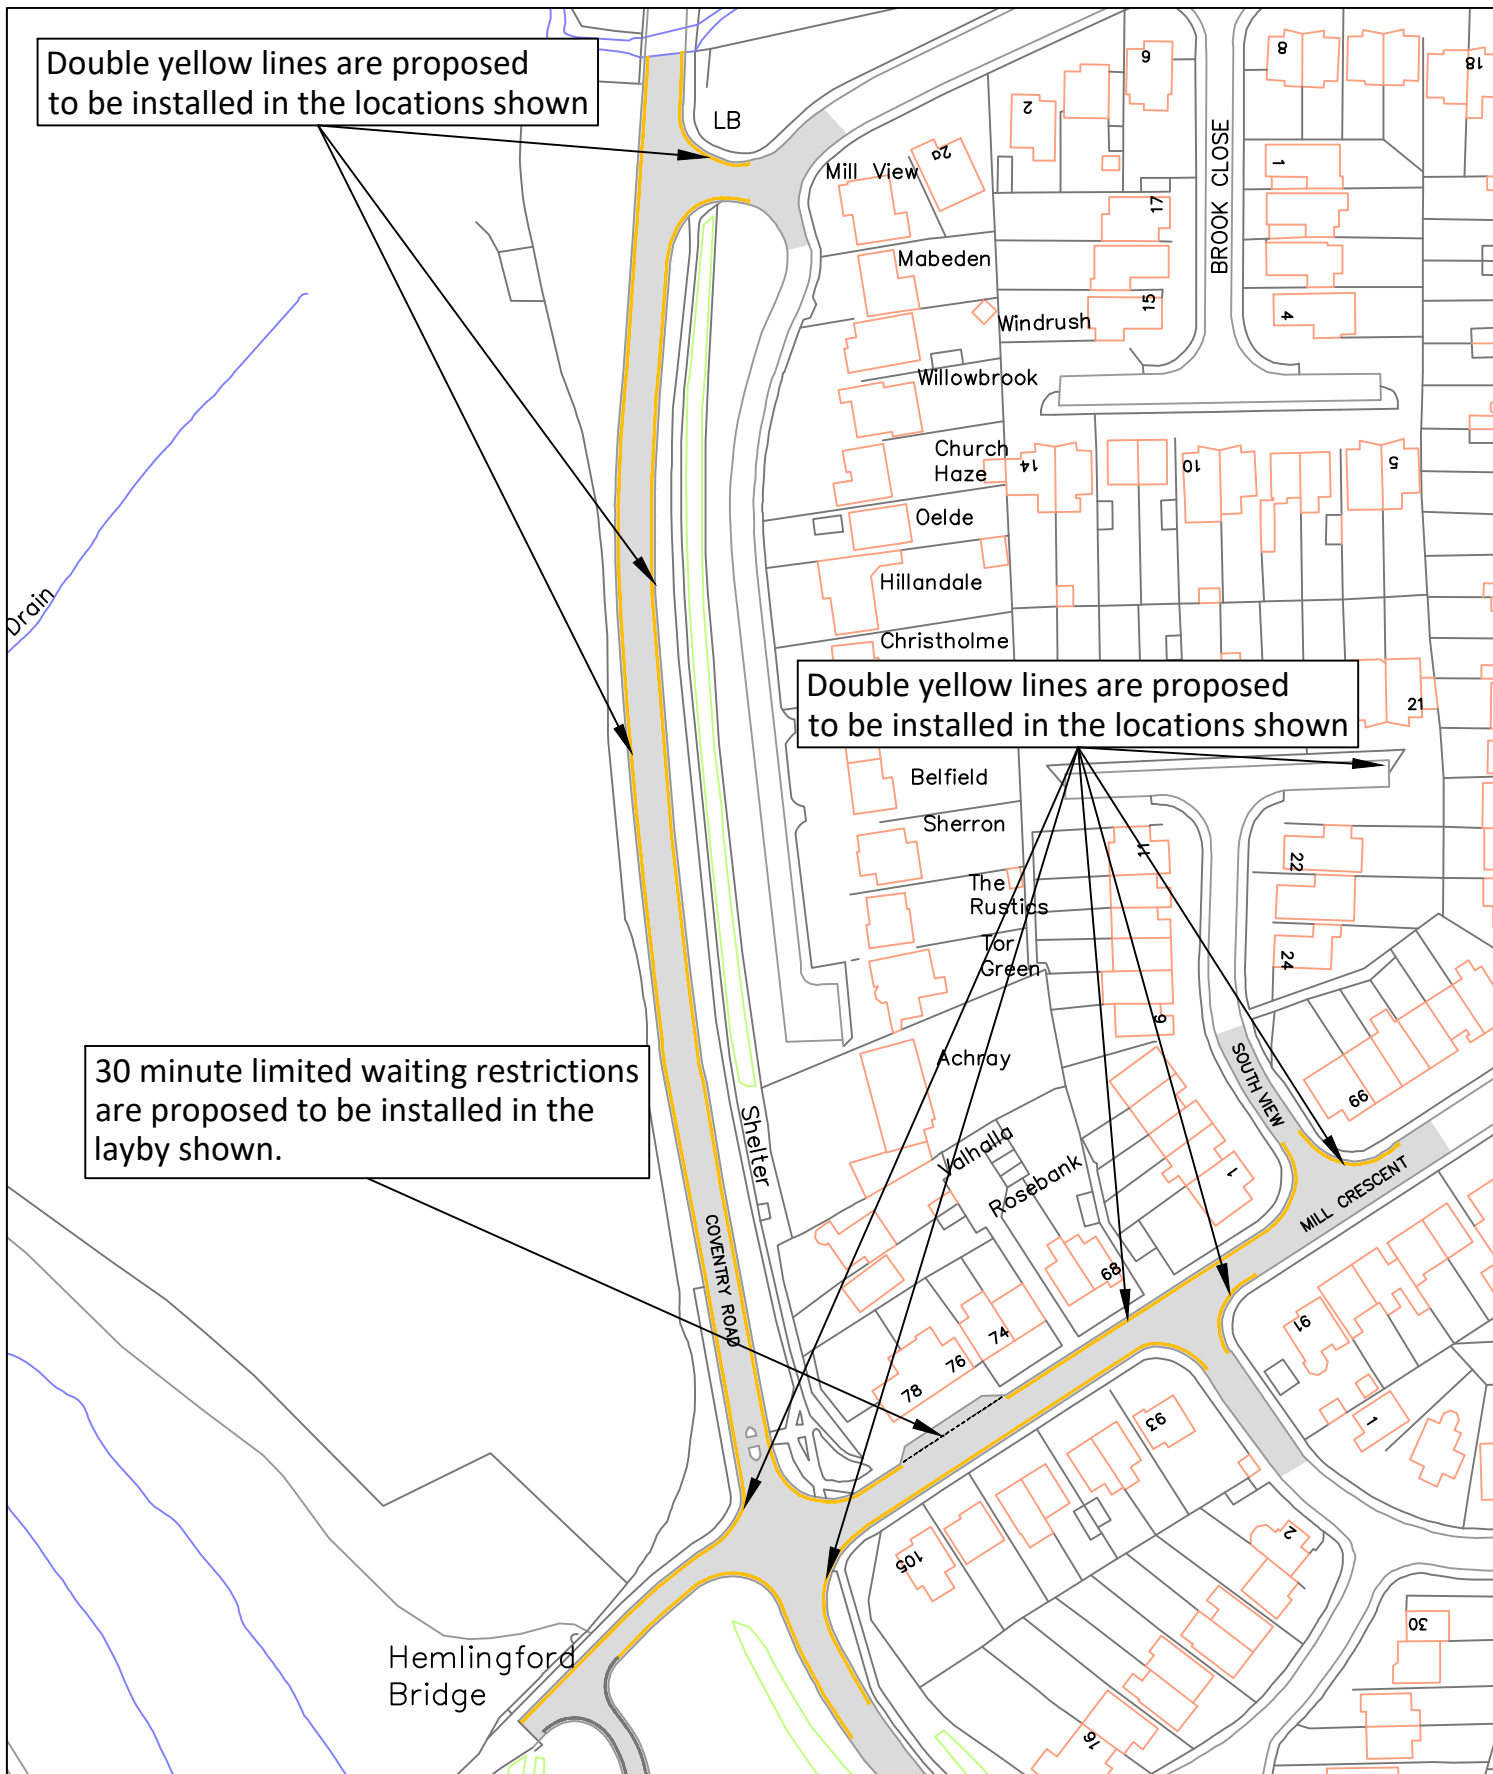

| REV | DATE  | BY | CHK | AMENDMENT | REV | DATE  | BY | CHK | AMENDMENT | REV | DATE  | BY | CHK | AMENDMENT |
|-----|-------|----|-----|-----------|-----|-------|----|-----|-----------|-----|-------|----|-----|-----------|
| -   | --/-- | -  | -   | -         | -   | --/-- | -  | -   | -         | -   | --/-- | -  | -   | -         |
| -   | --/-- | -  | -   | -         | -   | --/-- | -  | -   | -         | -   | --/-- | -  | -   | -         |



County Highways Minor Works  
Warwickshire County Council  
Shire Hall  
Warwick  
CV34 4RL  
Tel: 01926 410410

[www.warwickshire.gov.uk](http://www.warwickshire.gov.uk)  
[chminorworks@warwickshire.gov.uk](mailto:chminorworks@warwickshire.gov.uk)

NOTES

Based on Ordnance Survey mapping with the permission of the Controller of HMSO  
© Crown Copyright and database right 2011. Ordnance Survey 100019520.  
All rights reserved.  
Unauthorised reproduction infringes copyright and may lead to prosecution or civil proceedings.  
Warwickshire County Council.

Drawing title

**Proposed Double Yellow Lines  
and Limited Waiting Restrictions  
Coventry Road and Mill Crescent  
Kingsbury**

Project title

**North Warwickshire CPE Consultation**

Drawn by

**BD**

Checked by

**PT**

Date


**12 January 2024**

Scale

**NTS @ A4P**


Drawing number

**PTRO23-030-08**

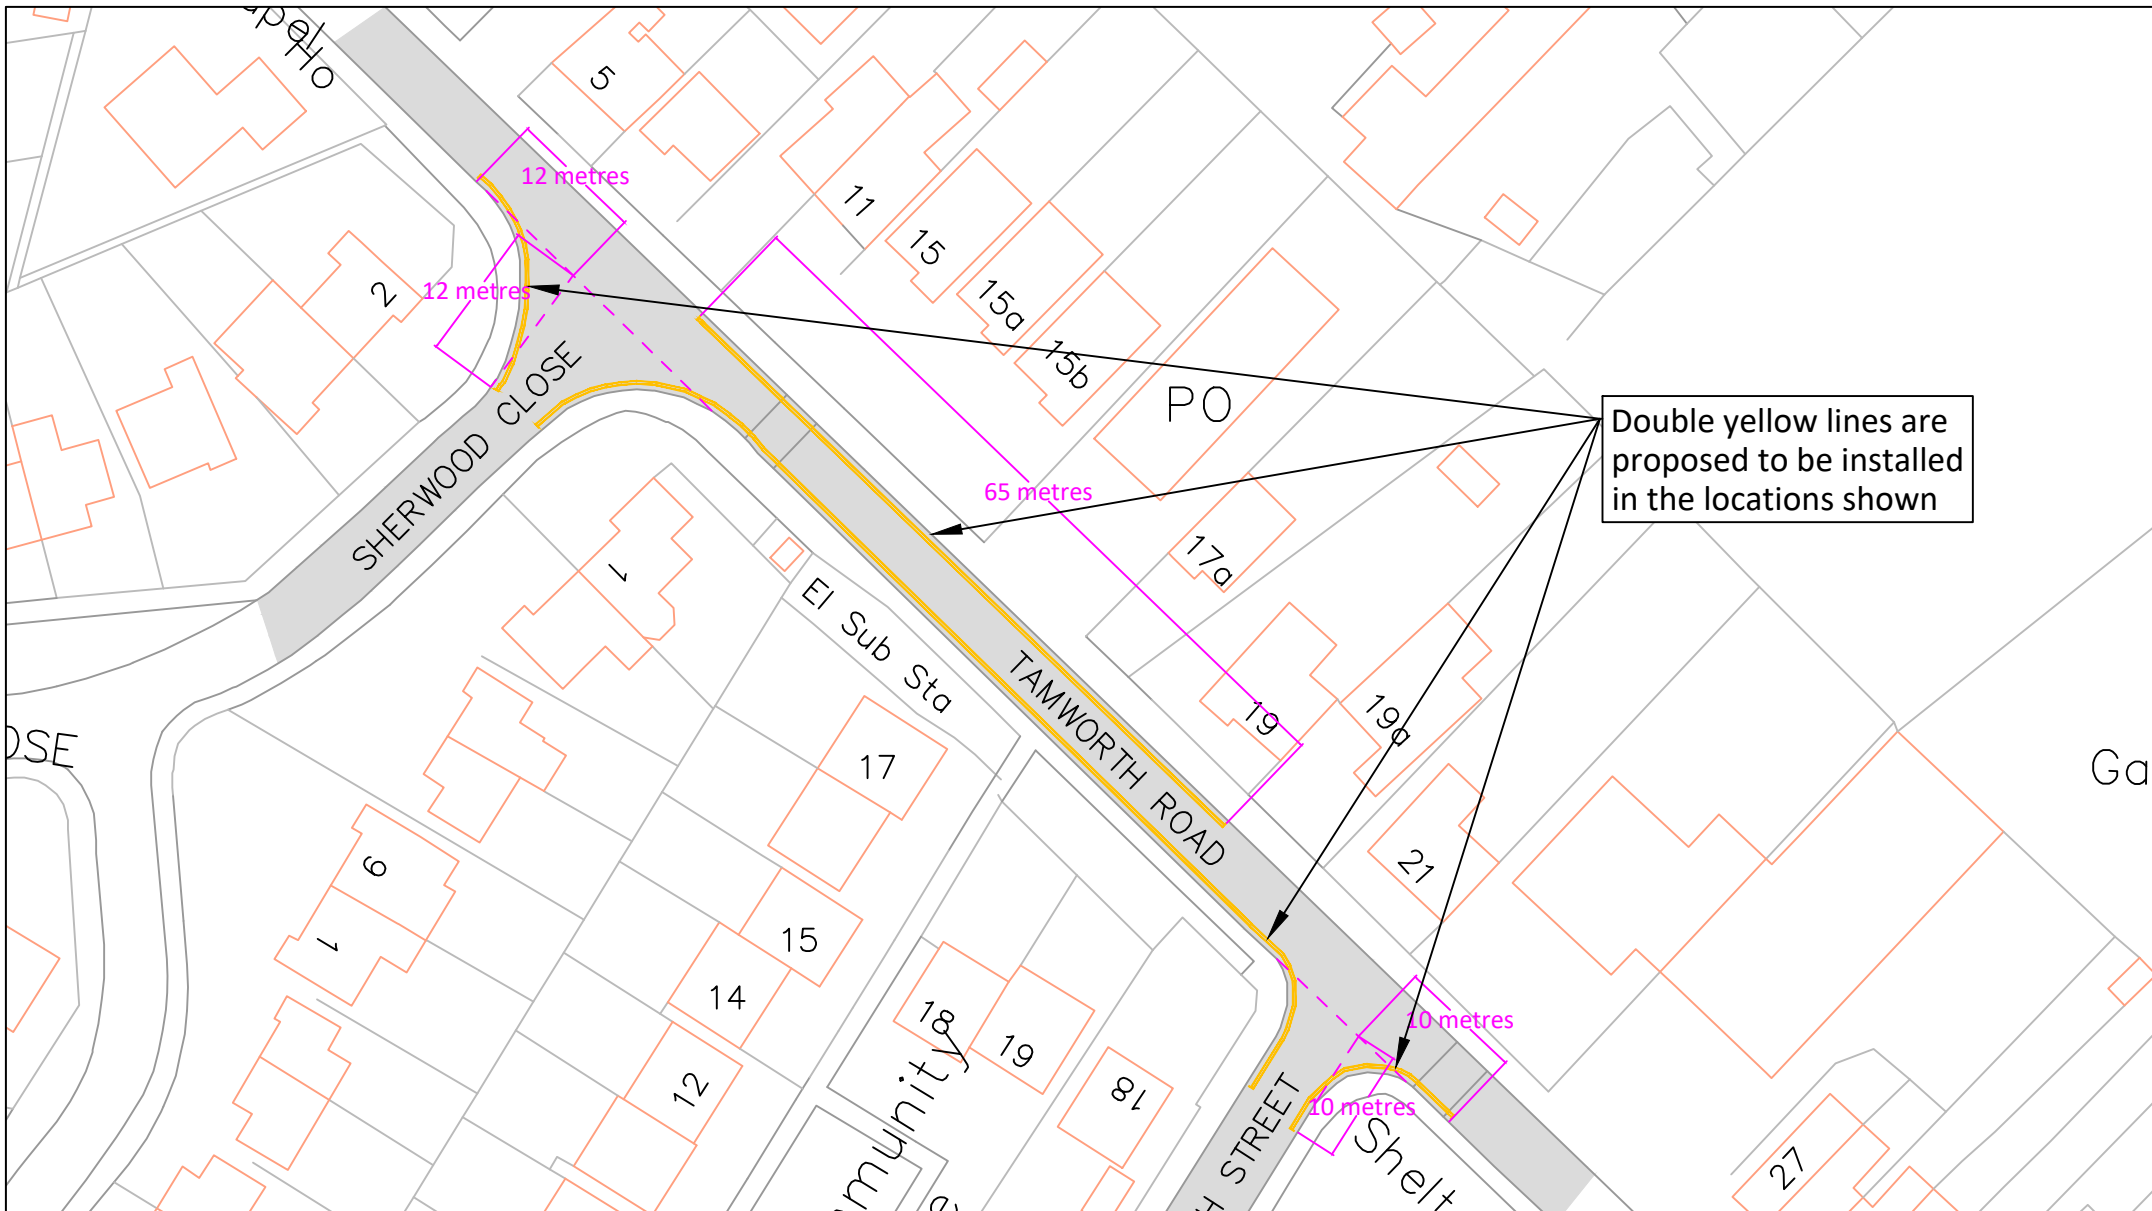

H:\CH-Minor Works\TRAFFIC REGULATION ORDERS\CPE PARKING\North Works\NW Variation 9 - Annual Programme\Informal Consultations\Informal Consultations.dwg

|   |   |     |           |    |     |           |   |                |                        |
|---|---|-----|-----------|----|-----|-----------|---|----------------|------------------------|
|  <p><b>County Highways Minor Works</b><br/>Warwickshire County Council<br/>Shire Hall<br/>Warwick<br/>CV34 4RL<br/>Tel: 01926 410410</p> <p><a href="http://www.warwickshire.gov.uk">www.warwickshire.gov.uk</a><br/><a href="mailto:chminorworks@warwickshire.gov.uk">chminorworks@warwickshire.gov.uk</a></p> | <p>NOTES</p> <p>Based on Ordnance Survey mapping with the permission of the Controller of HMSO<br/>© Crown Copyright and database right 2011. Ordnance Survey 100019520.<br/>All rights reserved.<br/>Unauthorised reproduction infringes copyright and may lead to prosecution or civil proceedings.<br/>Warwickshire County Council.</p> | REV | DATE      | BY | CHK | AMENDMENT | <p>Drawing title</p> <p><b>Proposed Double Yellow Lines</b></p> <p><b>Tamworth Road</b><br/><b>Wood End</b></p> <p>Project title</p> <p><b>North Warwickshire CPE Consultation</b></p> | Drawn by       | Checked by             |
|   |   | -   | --/--/--- | -  | -   | -         |   | <b>BD</b>      | <b>PT</b>              |
|   |   | -   | --/--/--- | -  | -   | -         |   | Date           | <b>12 January 2024</b> |
|   |   | -   | --/--/--- | -  | -   | -         |   | Scale          | <b>NTS @ A4_L</b>      |
|   |   | -   | --/--/--- | -  | -   | -         |   | Drawing number | <b>PTRO23-030-09</b>   |

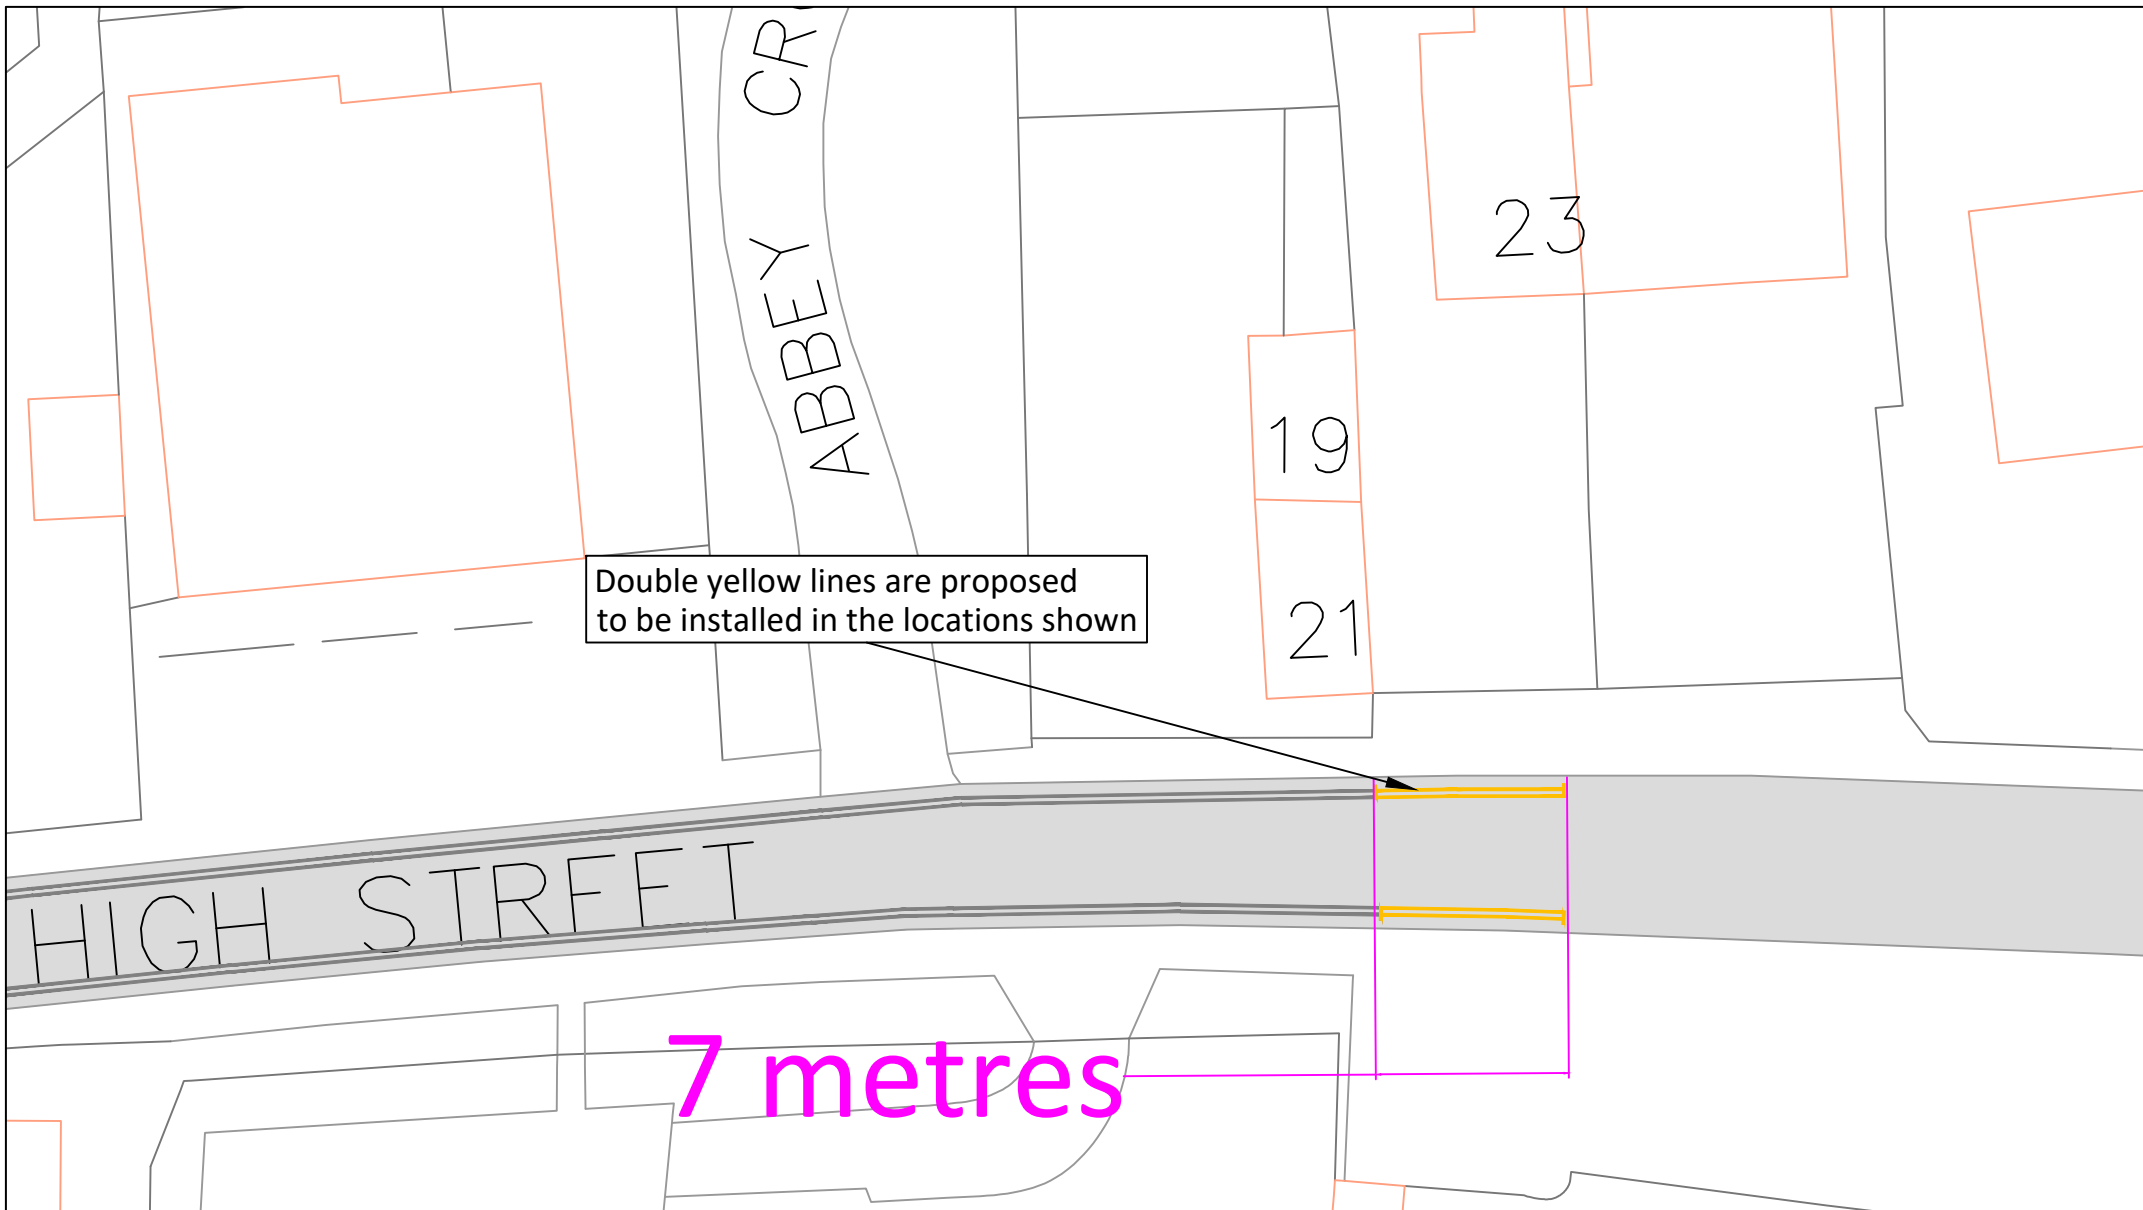

H:\CH-Minor Works\TRAFFIC REGULATION ORDERS\CPE PARKING\North Works\NW Variation 9 - Annual Programme\Informal Consultations\Informal Consultations.dwg

|   |   |     |           |    |     |           |                                             |                      |                        |
|---|---|-----|-----------|----|-----|-----------|---------------------------------------------|----------------------|------------------------|
|  <p><b>County Highways Minor Works</b><br/>Warwickshire County Council<br/>Shire Hall<br/>Warwick<br/>CV34 4RL<br/>Tel: 01926 410410</p> <p><a href="http://www.warwickshire.gov.uk">www.warwickshire.gov.uk</a><br/><a href="mailto:chminorworks@warwickshire.gov.uk">chminorworks@warwickshire.gov.uk</a></p> | <p>NOTES</p> <p>Based on Ordnance Survey mapping with the permission of the Controller of HMSO<br/>© Crown Copyright and database right 2011. Ordnance Survey 100019520.<br/>All rights reserved.<br/>Unauthorised reproduction infringes copyright and may lead to prosecution or civil proceedings.<br/>Warwickshire County Council.</p> | REV | DATE      | BY | CHK | AMENDMENT | Drawing title                               | Drawn by             | Checked by             |
|   |   | -   | --/--/--- | -  | -   | -         | <b>Proposed Double Yellow Lines</b>         | <b>BD</b>            | <b>PT</b>              |
|   |   | -   | --/--/--- | -  | -   | -         | <b>High Street</b>                          | Date                 | <b>12 January 2024</b> |
|   |   | -   | --/--/--- | -  | -   | -         | <b>Polesworth</b>                           | Scale                | <b>NTS @ A4_L</b>      |
|   |   | -   | --/--/--- | -  | -   | -         | Project title                               | Drawing number       |                        |
|   |   | -   | --/--/--- | -  | -   | -         | <b>North Warwickshire CPE Consultations</b> | <b>PTRO23-030-10</b> |                        |