

WARWICKSHIRE COUNTY COUNCIL

ROAD TRAFFIC REGULATION ACT 1984

THE WARWICKSHIRE COUNTY COUNCIL
(BOROUGH OF NORTH WARWICKSHIRE)
(WAITING RESTRICTIONS AND ON-STREET PARKING PLACES)
(CONSOLIDATION) (VARIATION NO. 9) (PART) ORDER 2025

Warwickshire County Council (hereinafter referred to as “the Council”) in exercise of the powers conferred by sections 1(1), 2(1) to (3), 4(2), 32, 35, 45, 46, 47, 49 and 53 of, and Part IV of Schedule 9 to, the Road Traffic Regulation Act 1984, (hereinafter referred to as “the 1984 Act”) and of all other enabling powers, hereby make the following Order:-

1. The Warwickshire County Council (Borough of North Warwickshire) (Waiting Restrictions and On-Street Parking Places) (Consolidation) Order 2017 (which said Order of 2017 as varied is hereinafter referred to as ‘the Principal Order’) is hereby further varied in the manner and to the extent hereinafter provided.
2. In Schedule 1 to the Principal Order, insert the following additional plan titles and corresponding revision numbers in the table:-

Plan Title	Revision No.
“AN48”	“Revision No. 0”
“AZ51”	“Revision No. 0”
“BG40”	“Revision No. 0”
“BH40”	“Revision No. 0”
“BI40”	“Revision No. 0”

3. In Schedule 1 to the Principal Order, after plan title “AG49”, replace the revision number with the revision number “3”.
4. In Schedule 1 to the Principal Order, after plan title “AN49”, replace the revision number with the revision number “4”.
5. In Schedule 1 to the Principal Order, after plan title “AO49”, replace the revision number with the revision number “3”.
6. In Schedule 1 to the Principal Order, after plan title “AP49”, replace the revision number with the revision number “3”.
7. In Schedule 1 to the Principal Order, after plan title “AQ49”, replace the revision number with the revision number “3”.
8. In Schedule 1 to the Principal Order, after plan title “BP62”, replace the revision number with the revision number “5”.
9. In Schedule 1 to the Principal Order, after plan title “CJ36”, replace the revision number with the revision number “3”.

10. In Schedule 1 to the Principal Order, after plan title "CJ37", replace the revision number with the revision number "4".
11. In Schedule 1 to the Principal Order, after plan title "CK37", replace the revision number with the revision number "3".
12. In the Principal Order, replace the plans attached thereto which are listed in column 1 of the Schedule below, with the plans attached to this Order and listed in column 2 of the Schedule below.
13. In the Principal Order, attach the plans attached hereto and numbered:-
 - "AN48 Revision No. 0"
 - "AZ51 Revision No. 0"
 - "BG40 Revision No. 0"
 - "BH40 Revision No. 0" and
 - "BI40 Revision No. 0".
14. This Order shall come into operation on the Second day of June Two thousand and twenty-five and may be cited as "The Warwickshire County Council (Borough of North Warwickshire) (Waiting Restrictions and On-Street Parking Places) (Consolidation) (Variation No. 9) (Part) Order 2025".

SCHEDULE

<u>Column 1</u>	<u>Column 2</u>
<u>(Existing plan Area Code)</u>	<u>(Replacement plan Area Code & corresponding revision number)</u>
AG49	AG49 Revision Number 3
AN49	AN49 Revision Number 4
AO49	AO49 Revision Number 4
AP49	AP49 Revision Number 4
AQ49	AQ49 Revision Number 4
BP62	BP62 Revision Number 5
CJ36	CJ36 Revision Number 3
CJ37	CJ37 Revision Number 4
CK37	CK37 Revision Number 3

SIGNED by the Proper Officer for and on behalf of Warwickshire County Council on the Nineteenth day of May Two thousand and twenty-five



Monica Fogarty
Chief Executive Officer

DocuSigned by:

Paul Fairweather 1054/25

EFDAB62981CD470...

Authorised by

Initials PF

DATED 19TH MAY 2025

WARWICKSHIRE COUNTY COUNCIL

ROAD TRAFFIC REGULATION ACT 1984


THE WARWICKSHIRE COUNTY COUNCIL
(BOROUGH OF NORTH WARWICKSHIRE)
(WAITING RESTRICTIONS AND ON-STREET
PARKING PLACES) (CONSOLIDATION)
(VARIATION NO. 9) (PART) ORDER 2025

OFFICIAL



© Crown Copyright and database right 2025. Ordnance Survey AC000019520

 Warwickshire County Council Shire Hall Warwick CV34 4RL	Title:		Area	Date 02/06/2025
	Consolidated Road Traffic Regulation Orders		North Warwickshire	Revision No. 0
	CONFIRMED		Area code AN48	Scale 1 : 1250

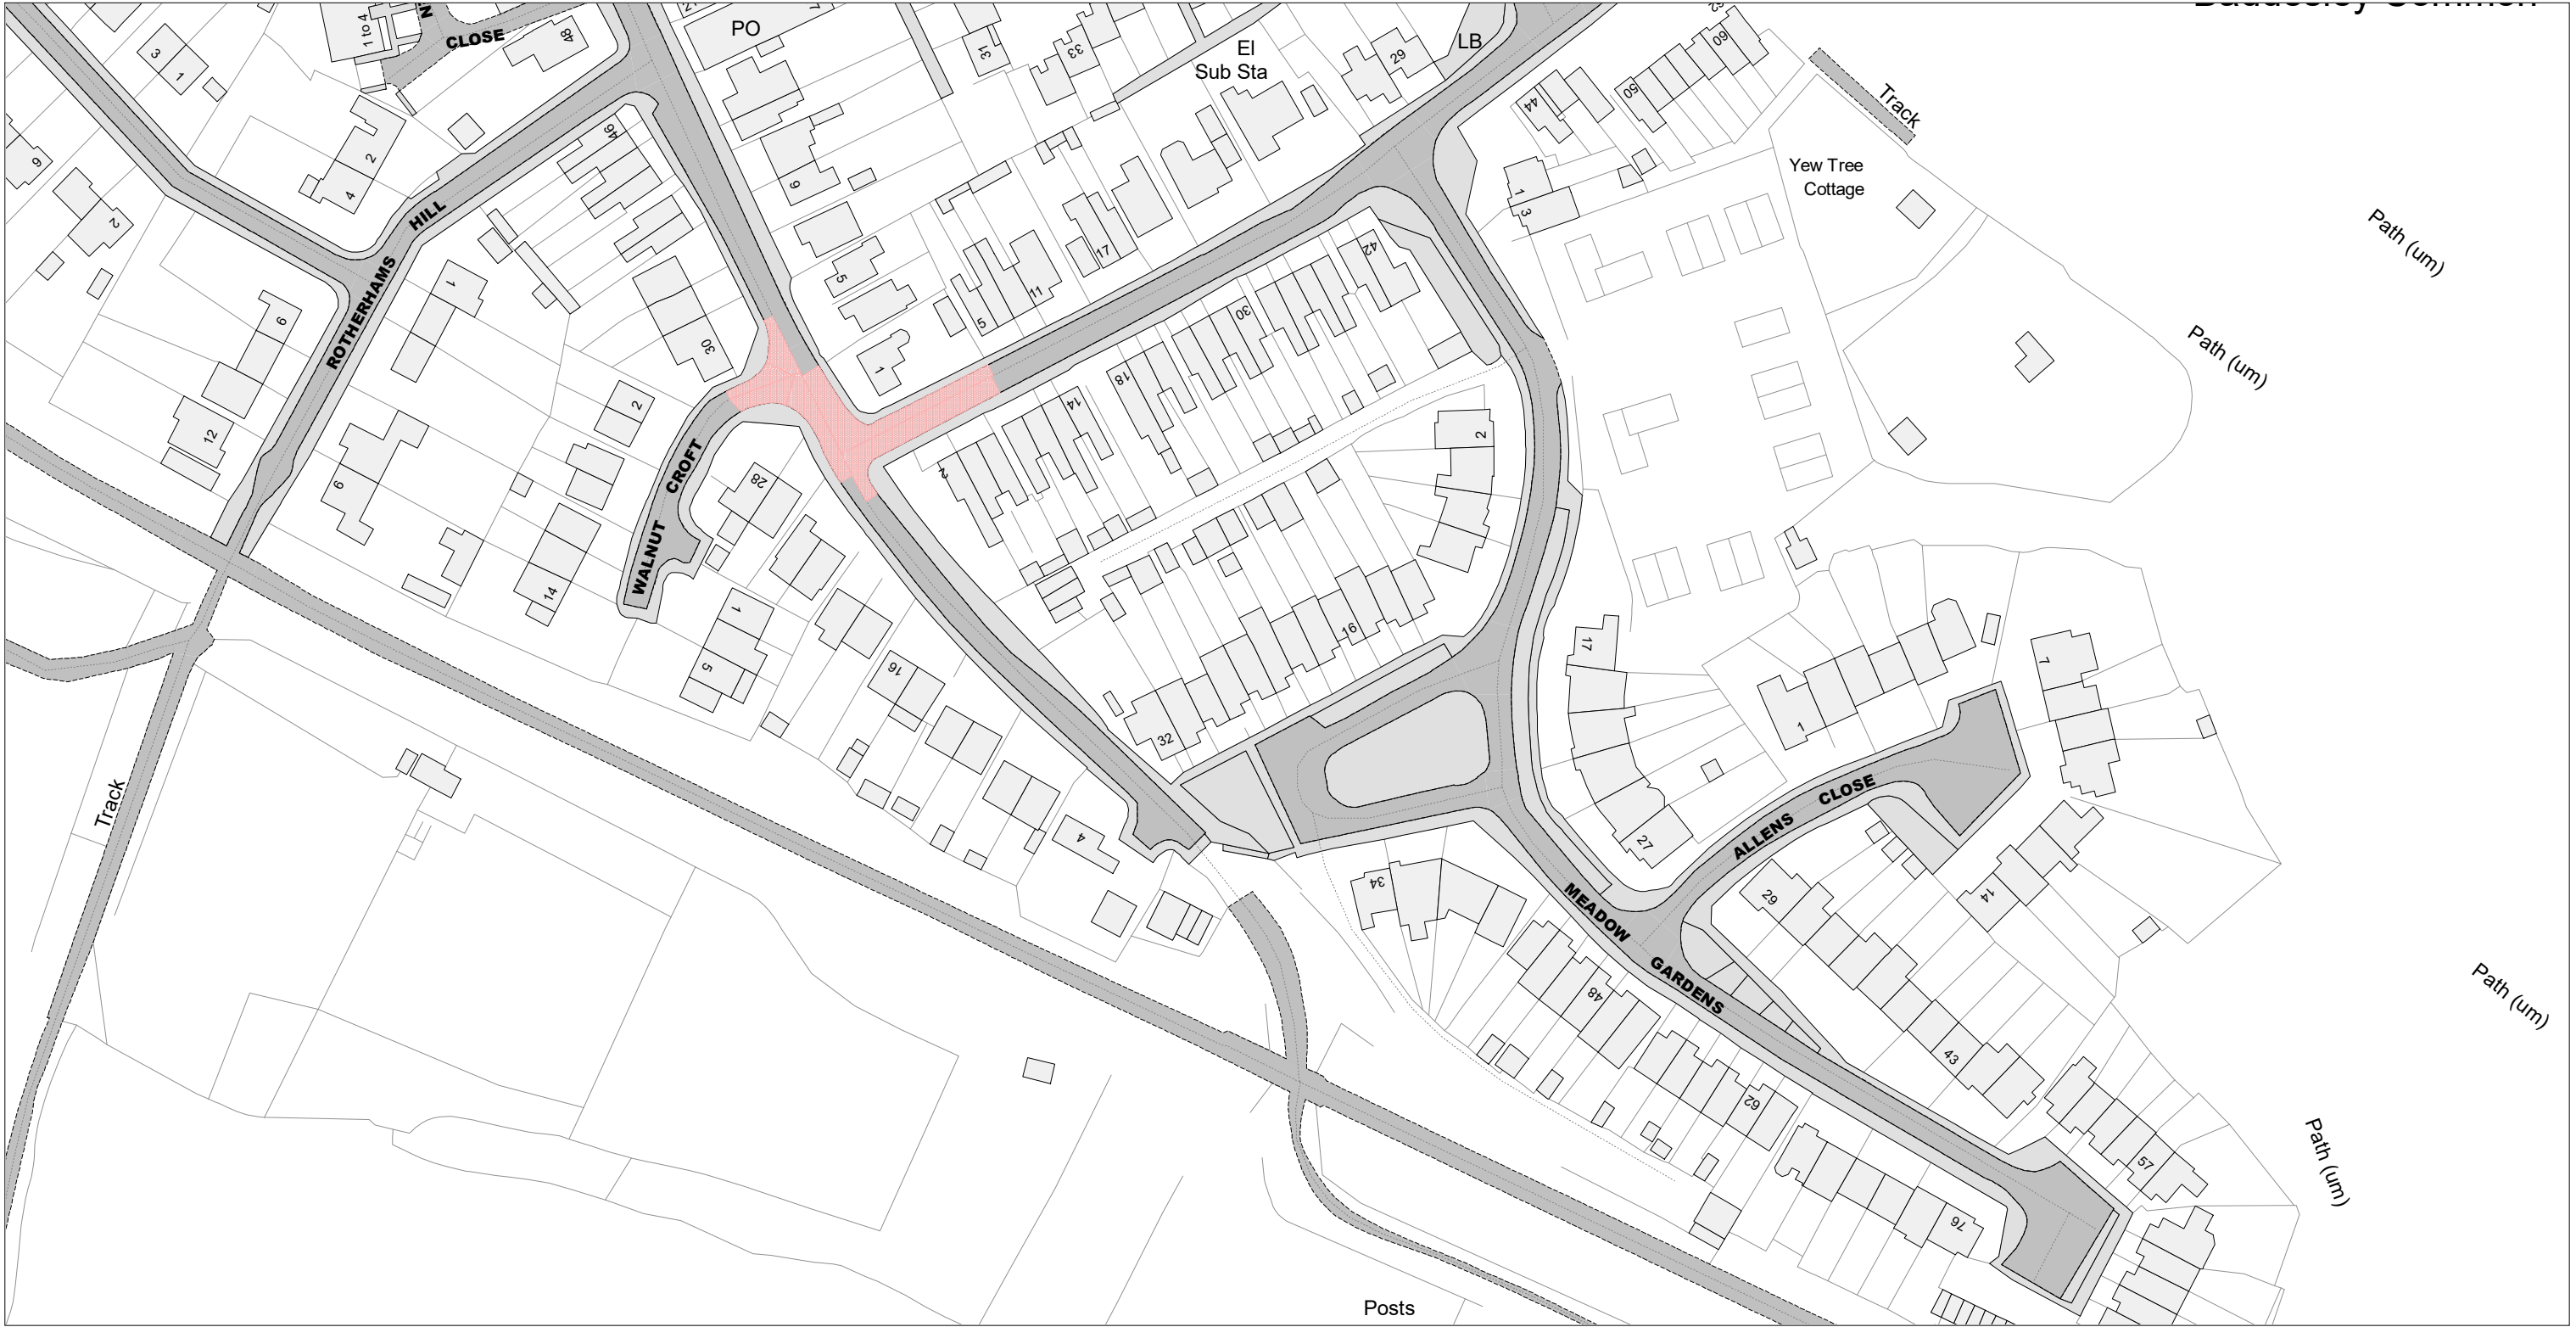


© Crown Copyright and database right 2025. Ordnance Survey AC000019520

 Warwickshire County Council Warwickshire County Council Shire Hall Warwick CV34 4RL	Title: Consolidated Road Traffic Regulation Orders	Area North Warwickshire	Date 02/06/2025
			Revision No. 0
	CONFIRMED	Area code AZ51	Scale 1 : 1250




© Crown Copyright and database right 2025. Ordnance Survey AC000019520

 Warwickshire County Council Shire Hall Warwick CV34 4RL	Title: Consolidated Road Traffic Regulation Orders		Area North Warwickshire	Date 02/06/2025
			Area code BG40	Revision No. 0
	CONFIRMED			Scale 1 : 1250

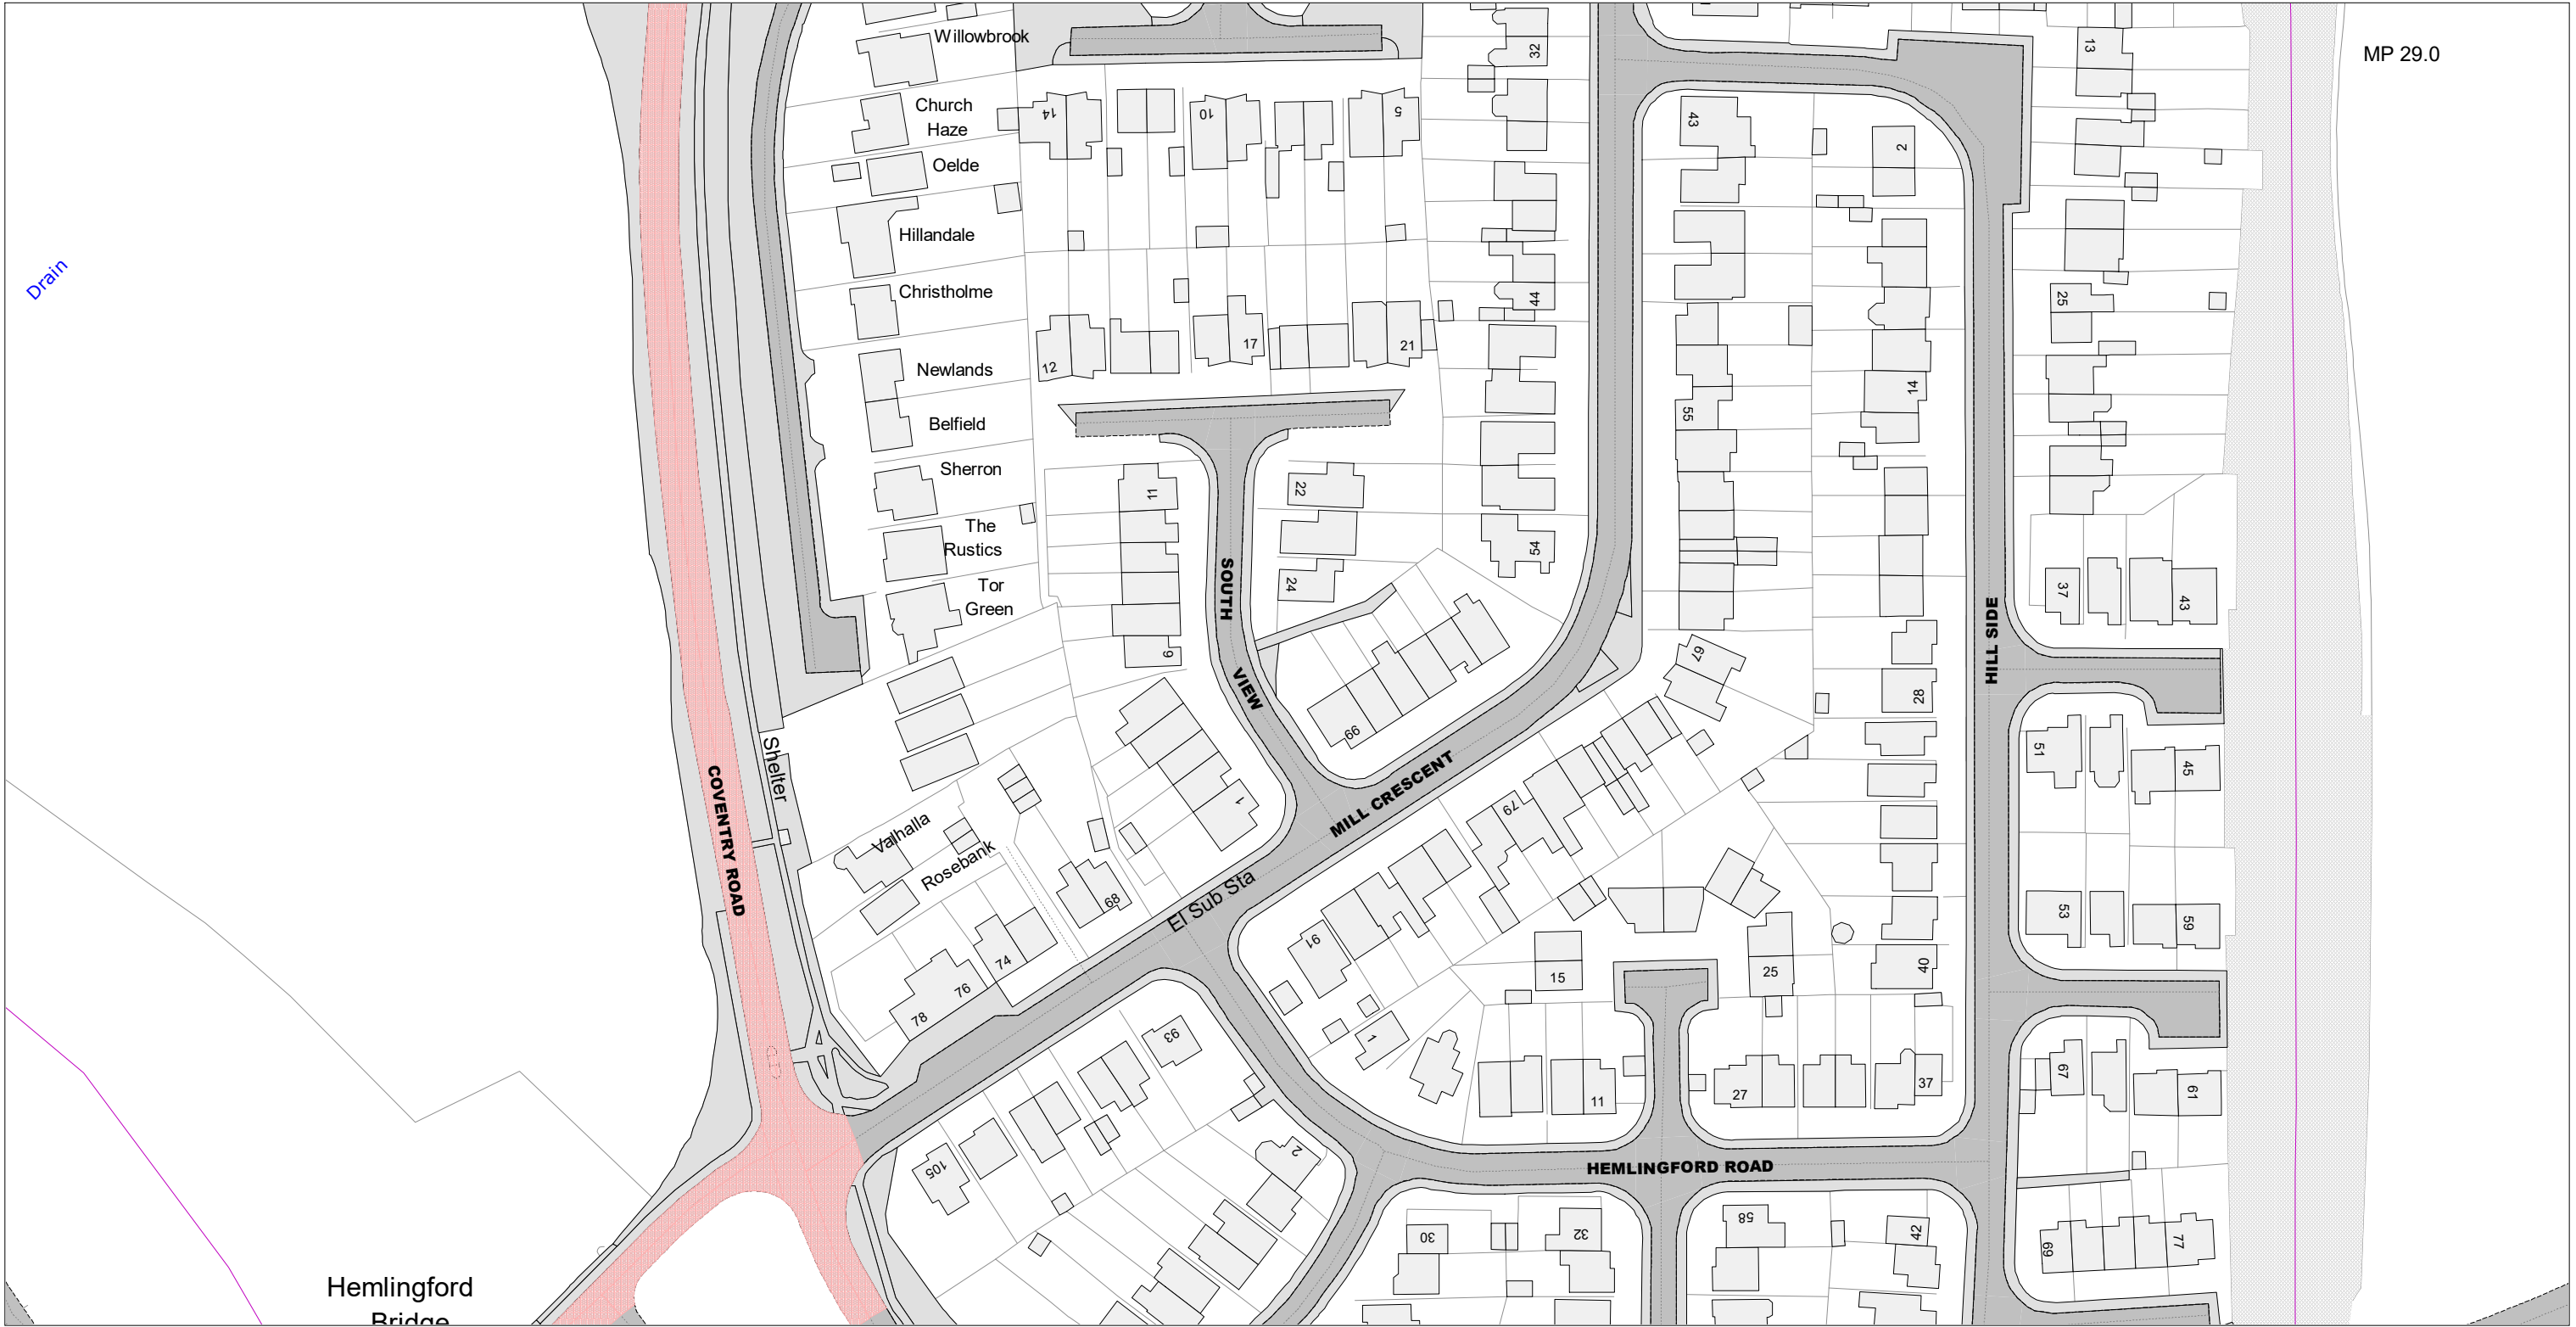


© Crown Copyright and database right 2025. Ordnance Survey AC000019520

 Warwickshire County Council Shire Hall Warwick CV34 4RL	Title: Consolidated Road Traffic Regulation Orders		Area North Warwickshire	Date 02/06/2025
			Area code BH40	Revision No. 0
	CONFIRMED			Scale 1 : 1250

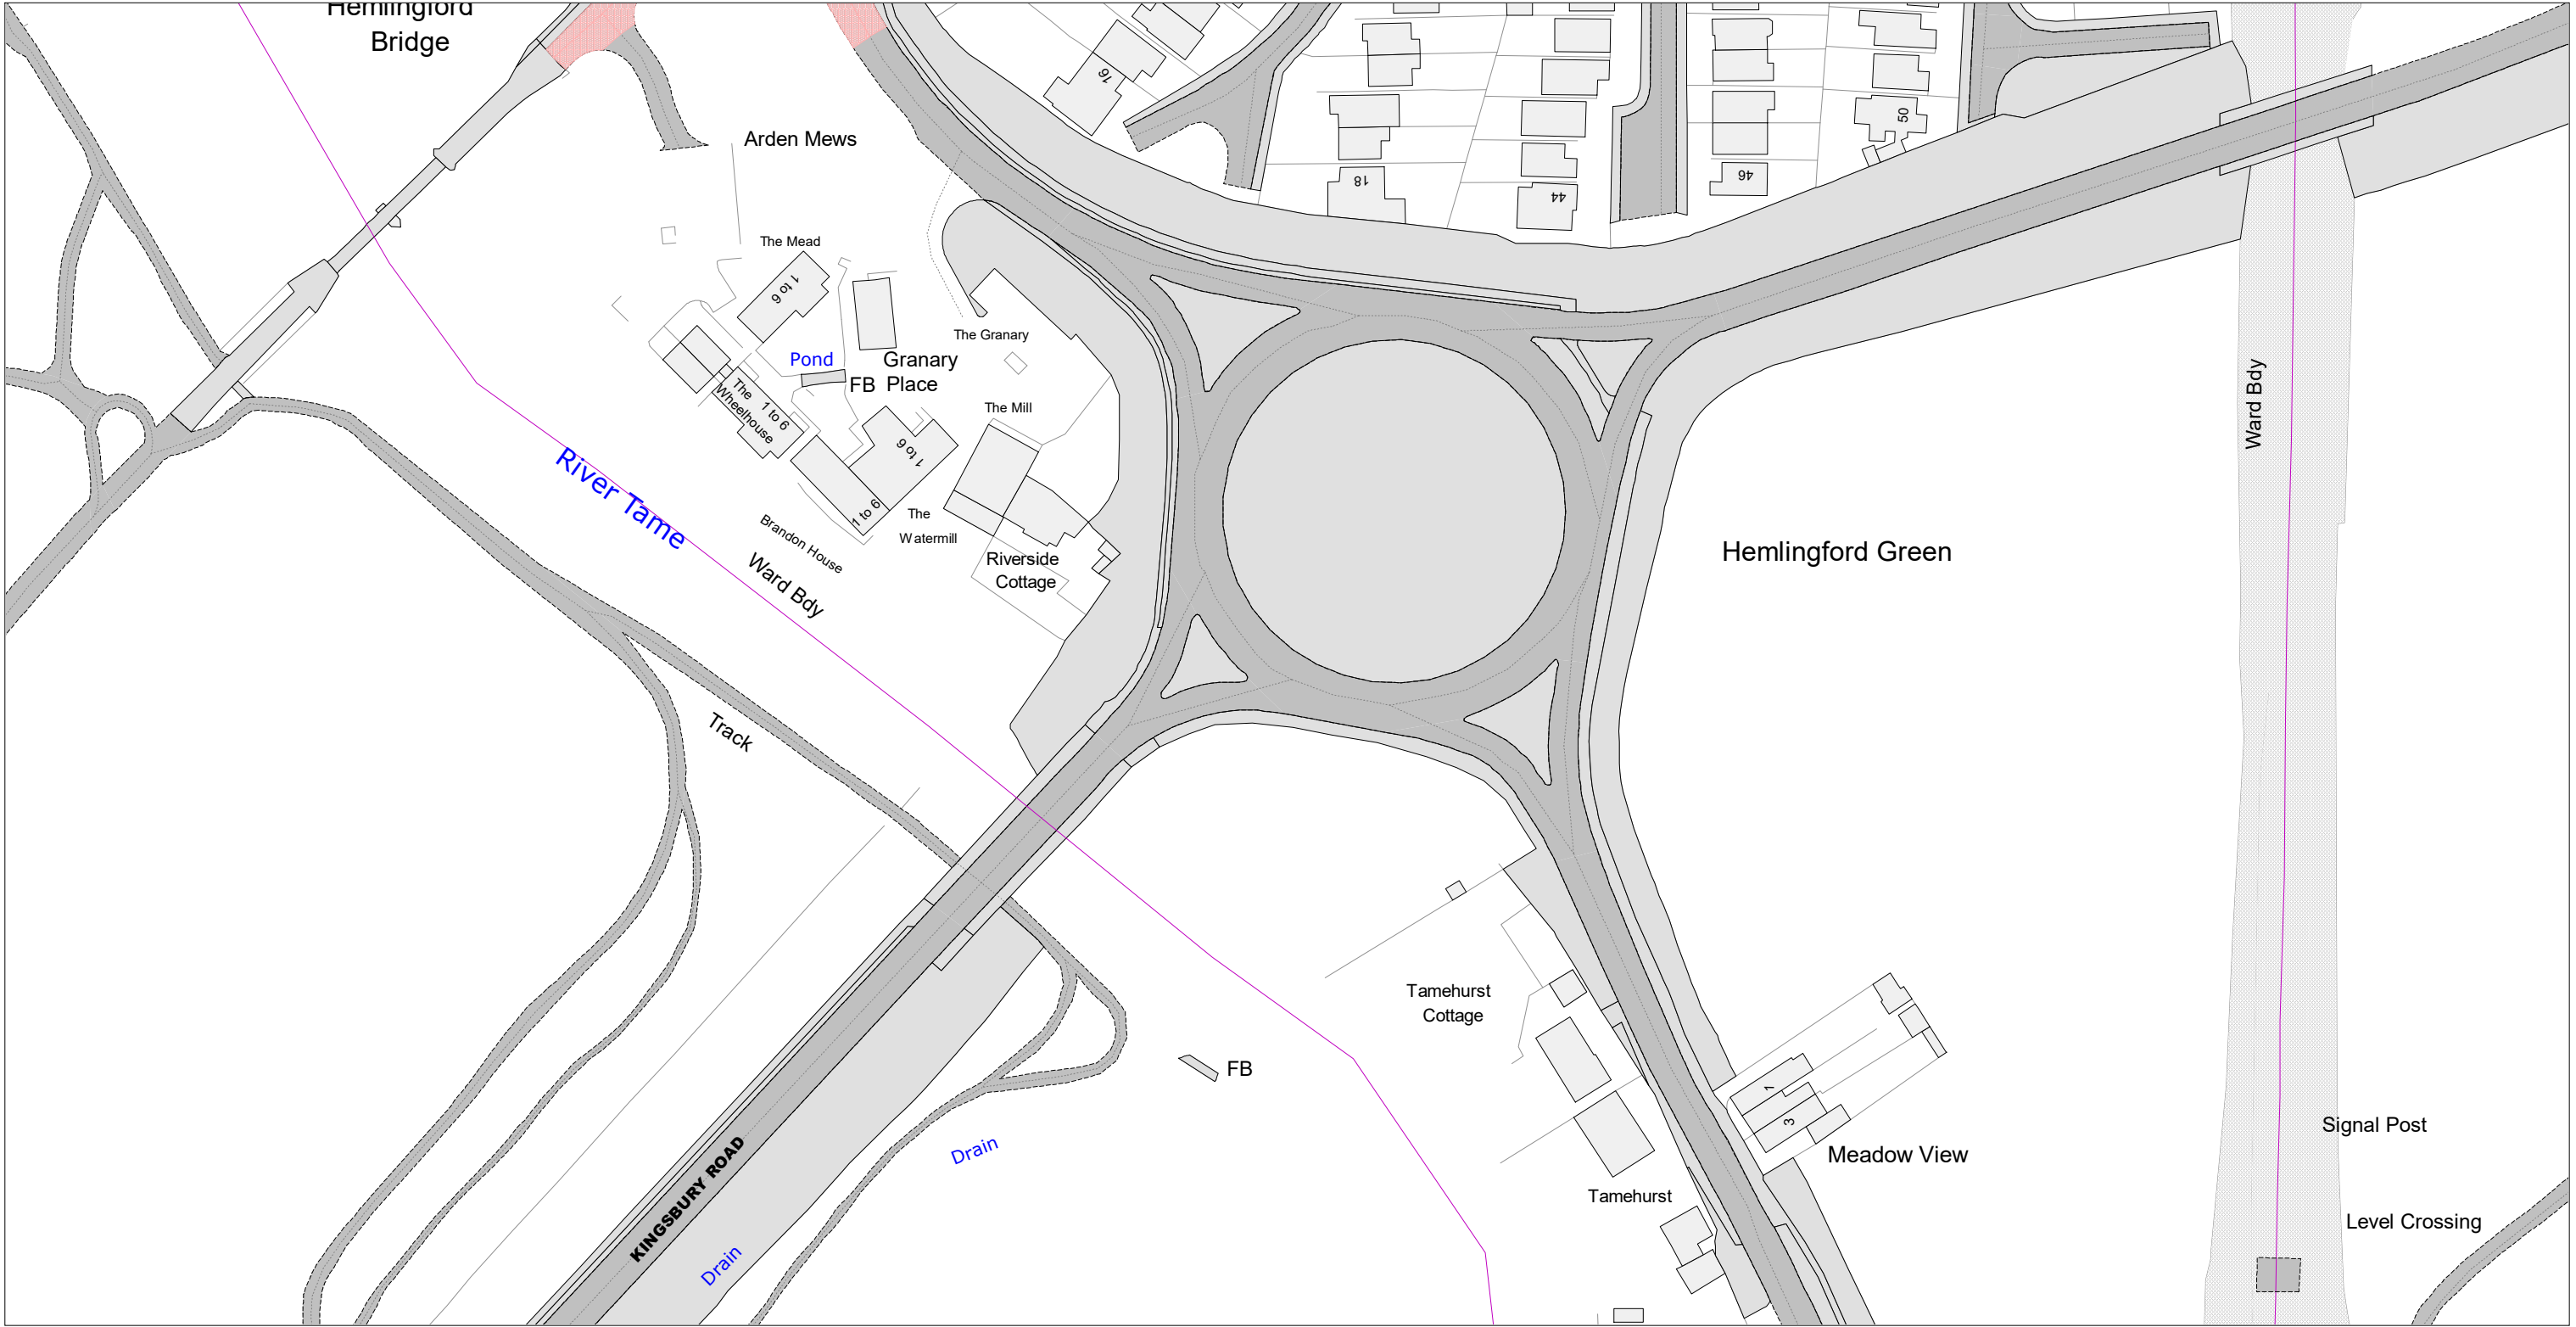


© Crown Copyright and database right 2025. Ordnance Survey AC000019520

 Warwickshire County Council Shire Hall Warwick CV34 4RL	Title:		Area	Date 02/06/2025
	Consolidated Road Traffic Regulation Orders		North Warwickshire	Revision No. 0
	CONFIRMED		Area code BI40	Scale 1 : 1250

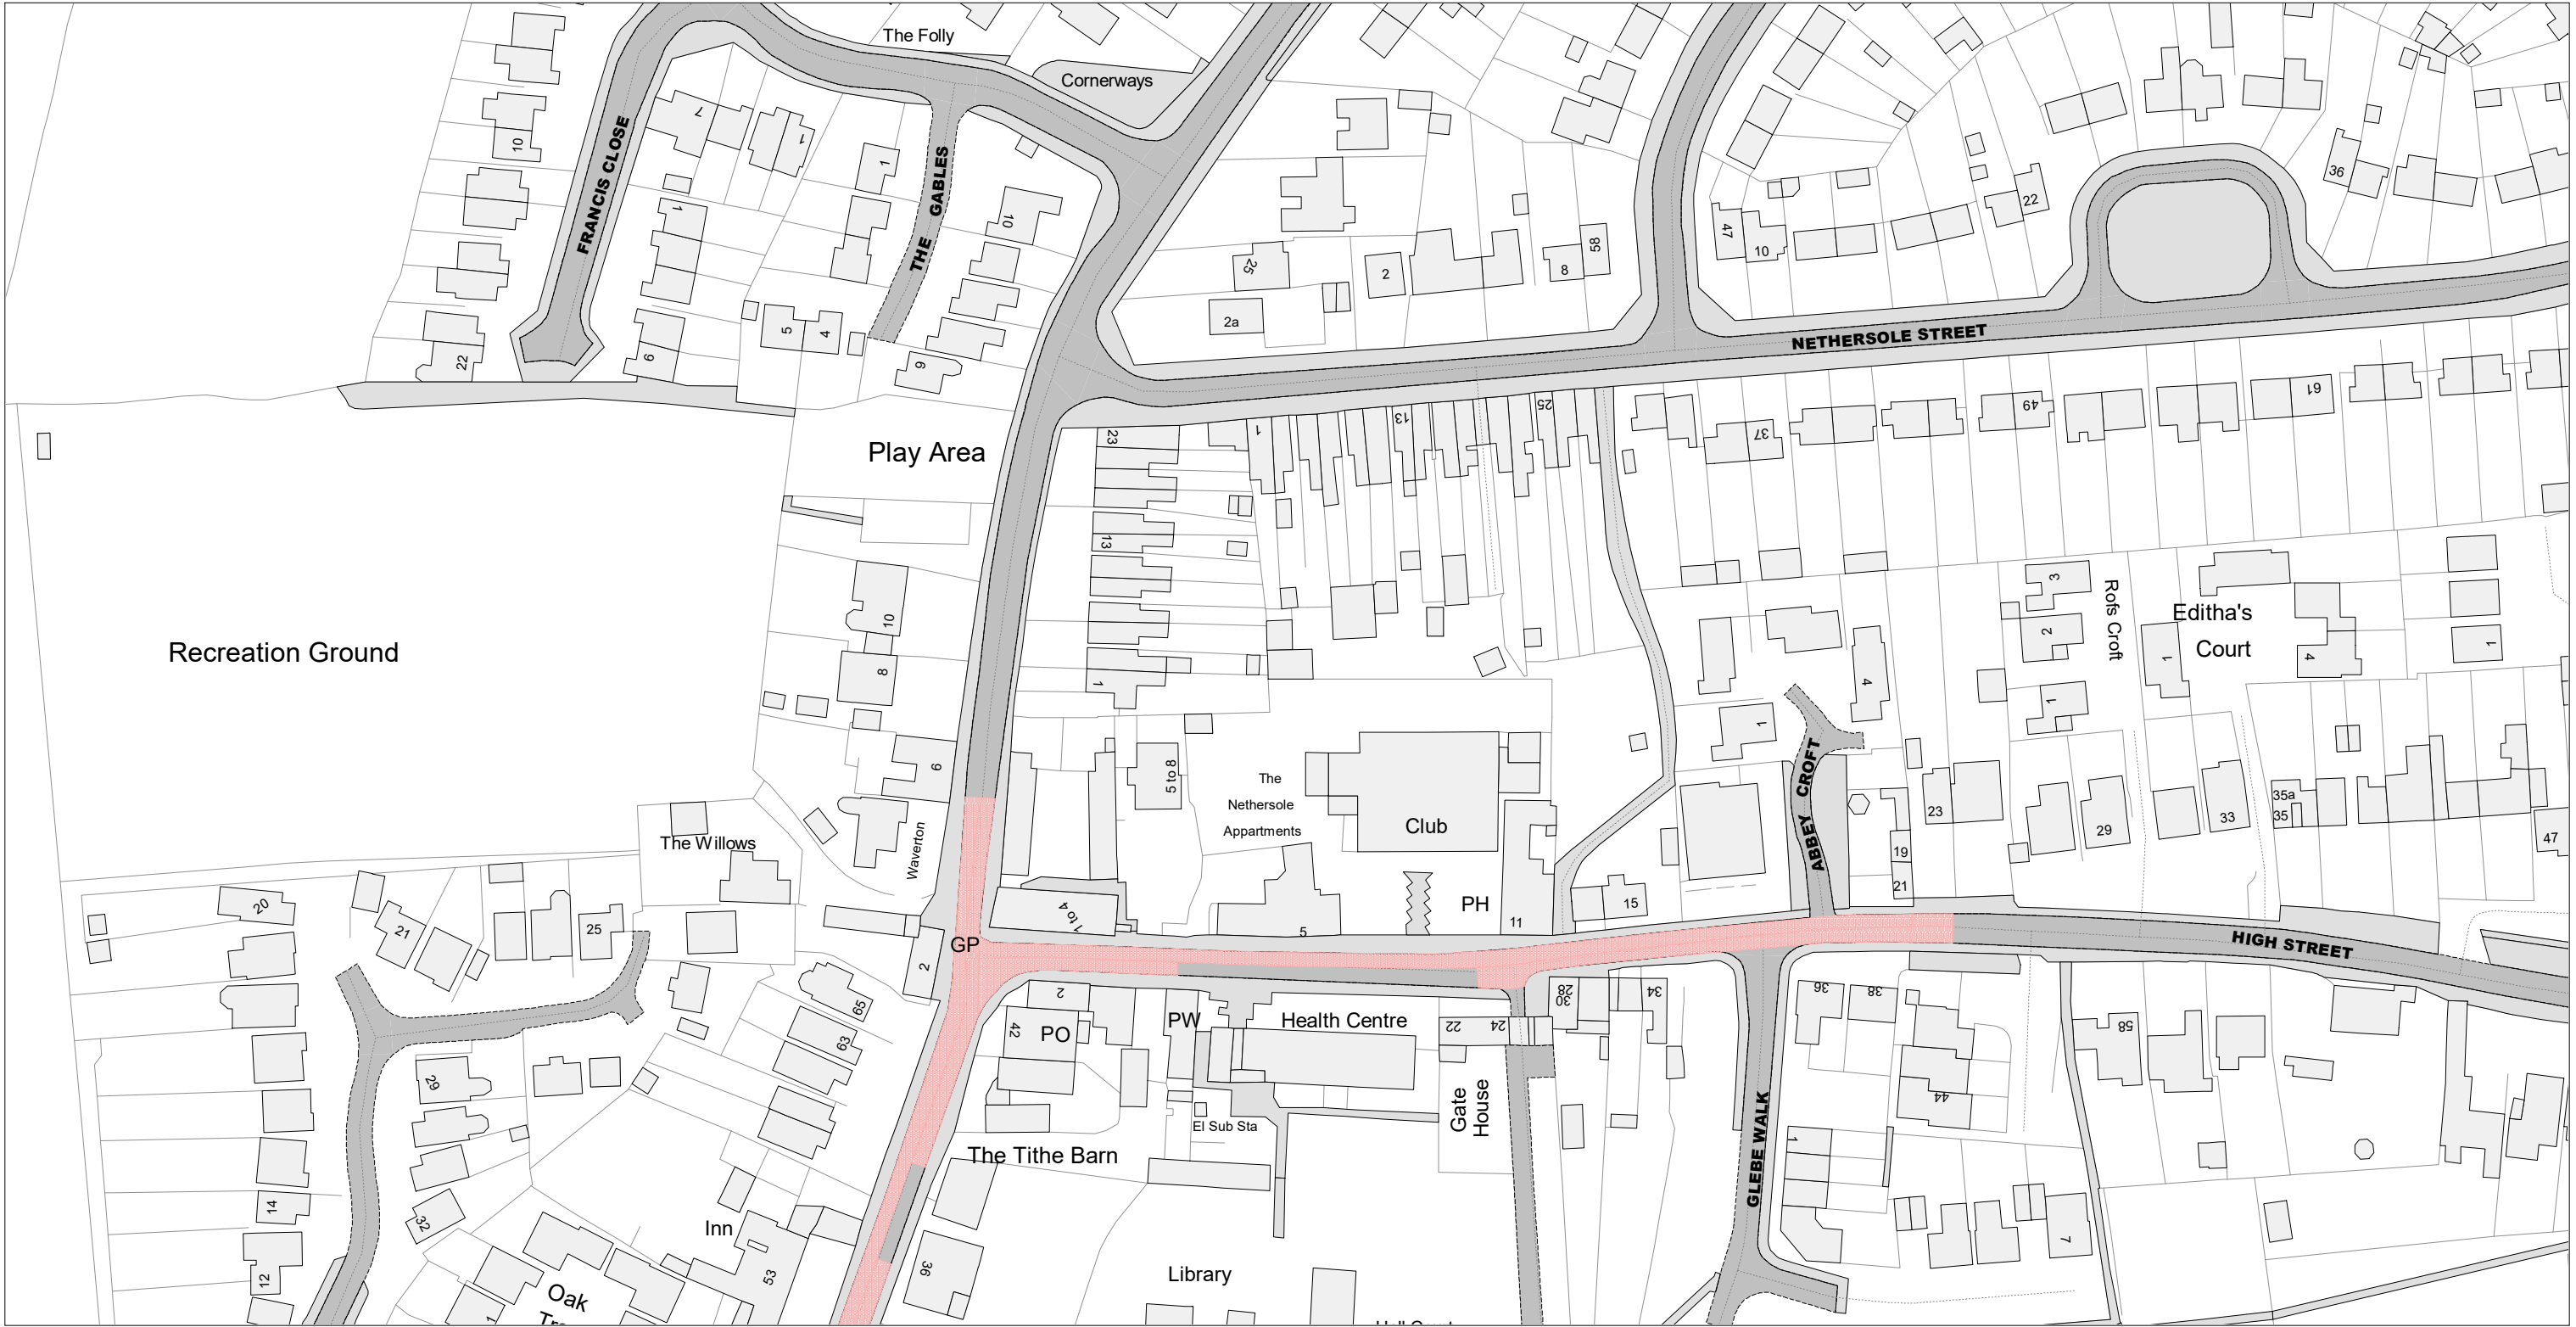


© Crown Copyright and database right 2025. Ordnance Survey AC000019520

 Warwickshire County Council Warwickshire County Council Shire Hall Warwick CV34 4RL	Title:		Area	Date
	Consolidated Road Traffic Regulation Orders		North Warwickshire	Revision No.
			Area code	Scale
	CONFIRMED		AG49	

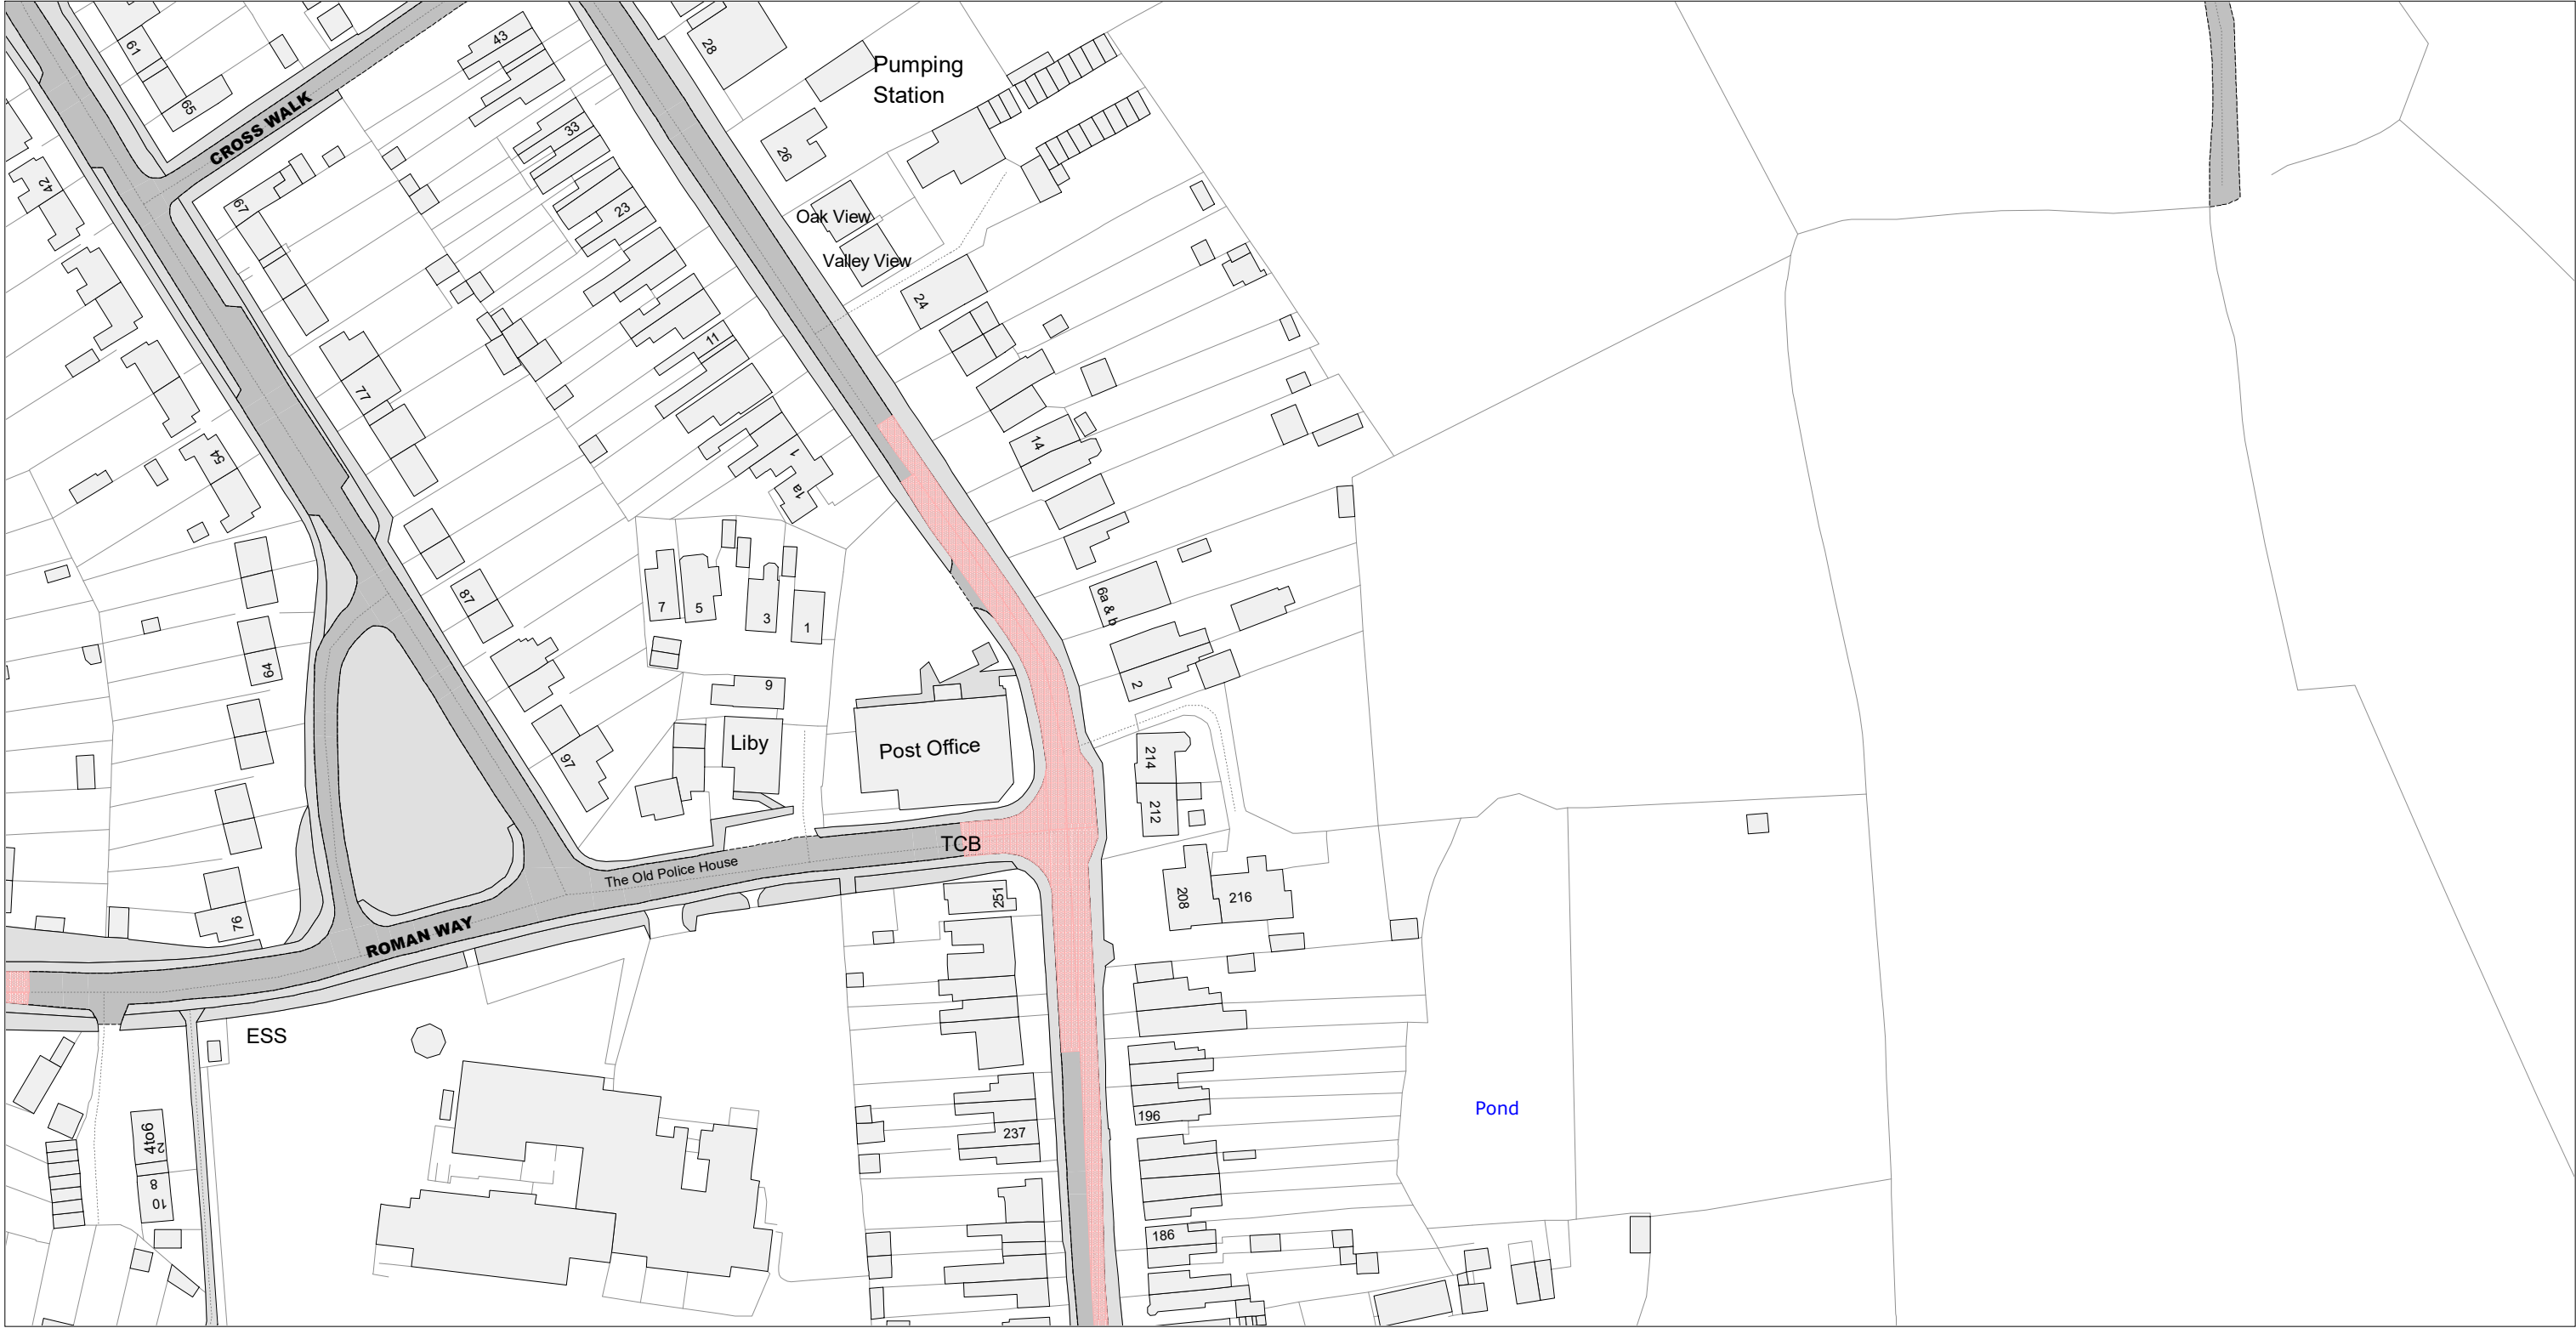


© Crown Copyright and database right 2025. Ordnance Survey AC000019520

 Warwickshire County Council Shire Hall Warwick CV34 4RL	Title: Consolidated Road Traffic Regulation Orders		Area North Warwickshire	Date 02/06/2025
			Area code AN49	Revision No. 4
	CONFIRMED			Scale 1 : 1250

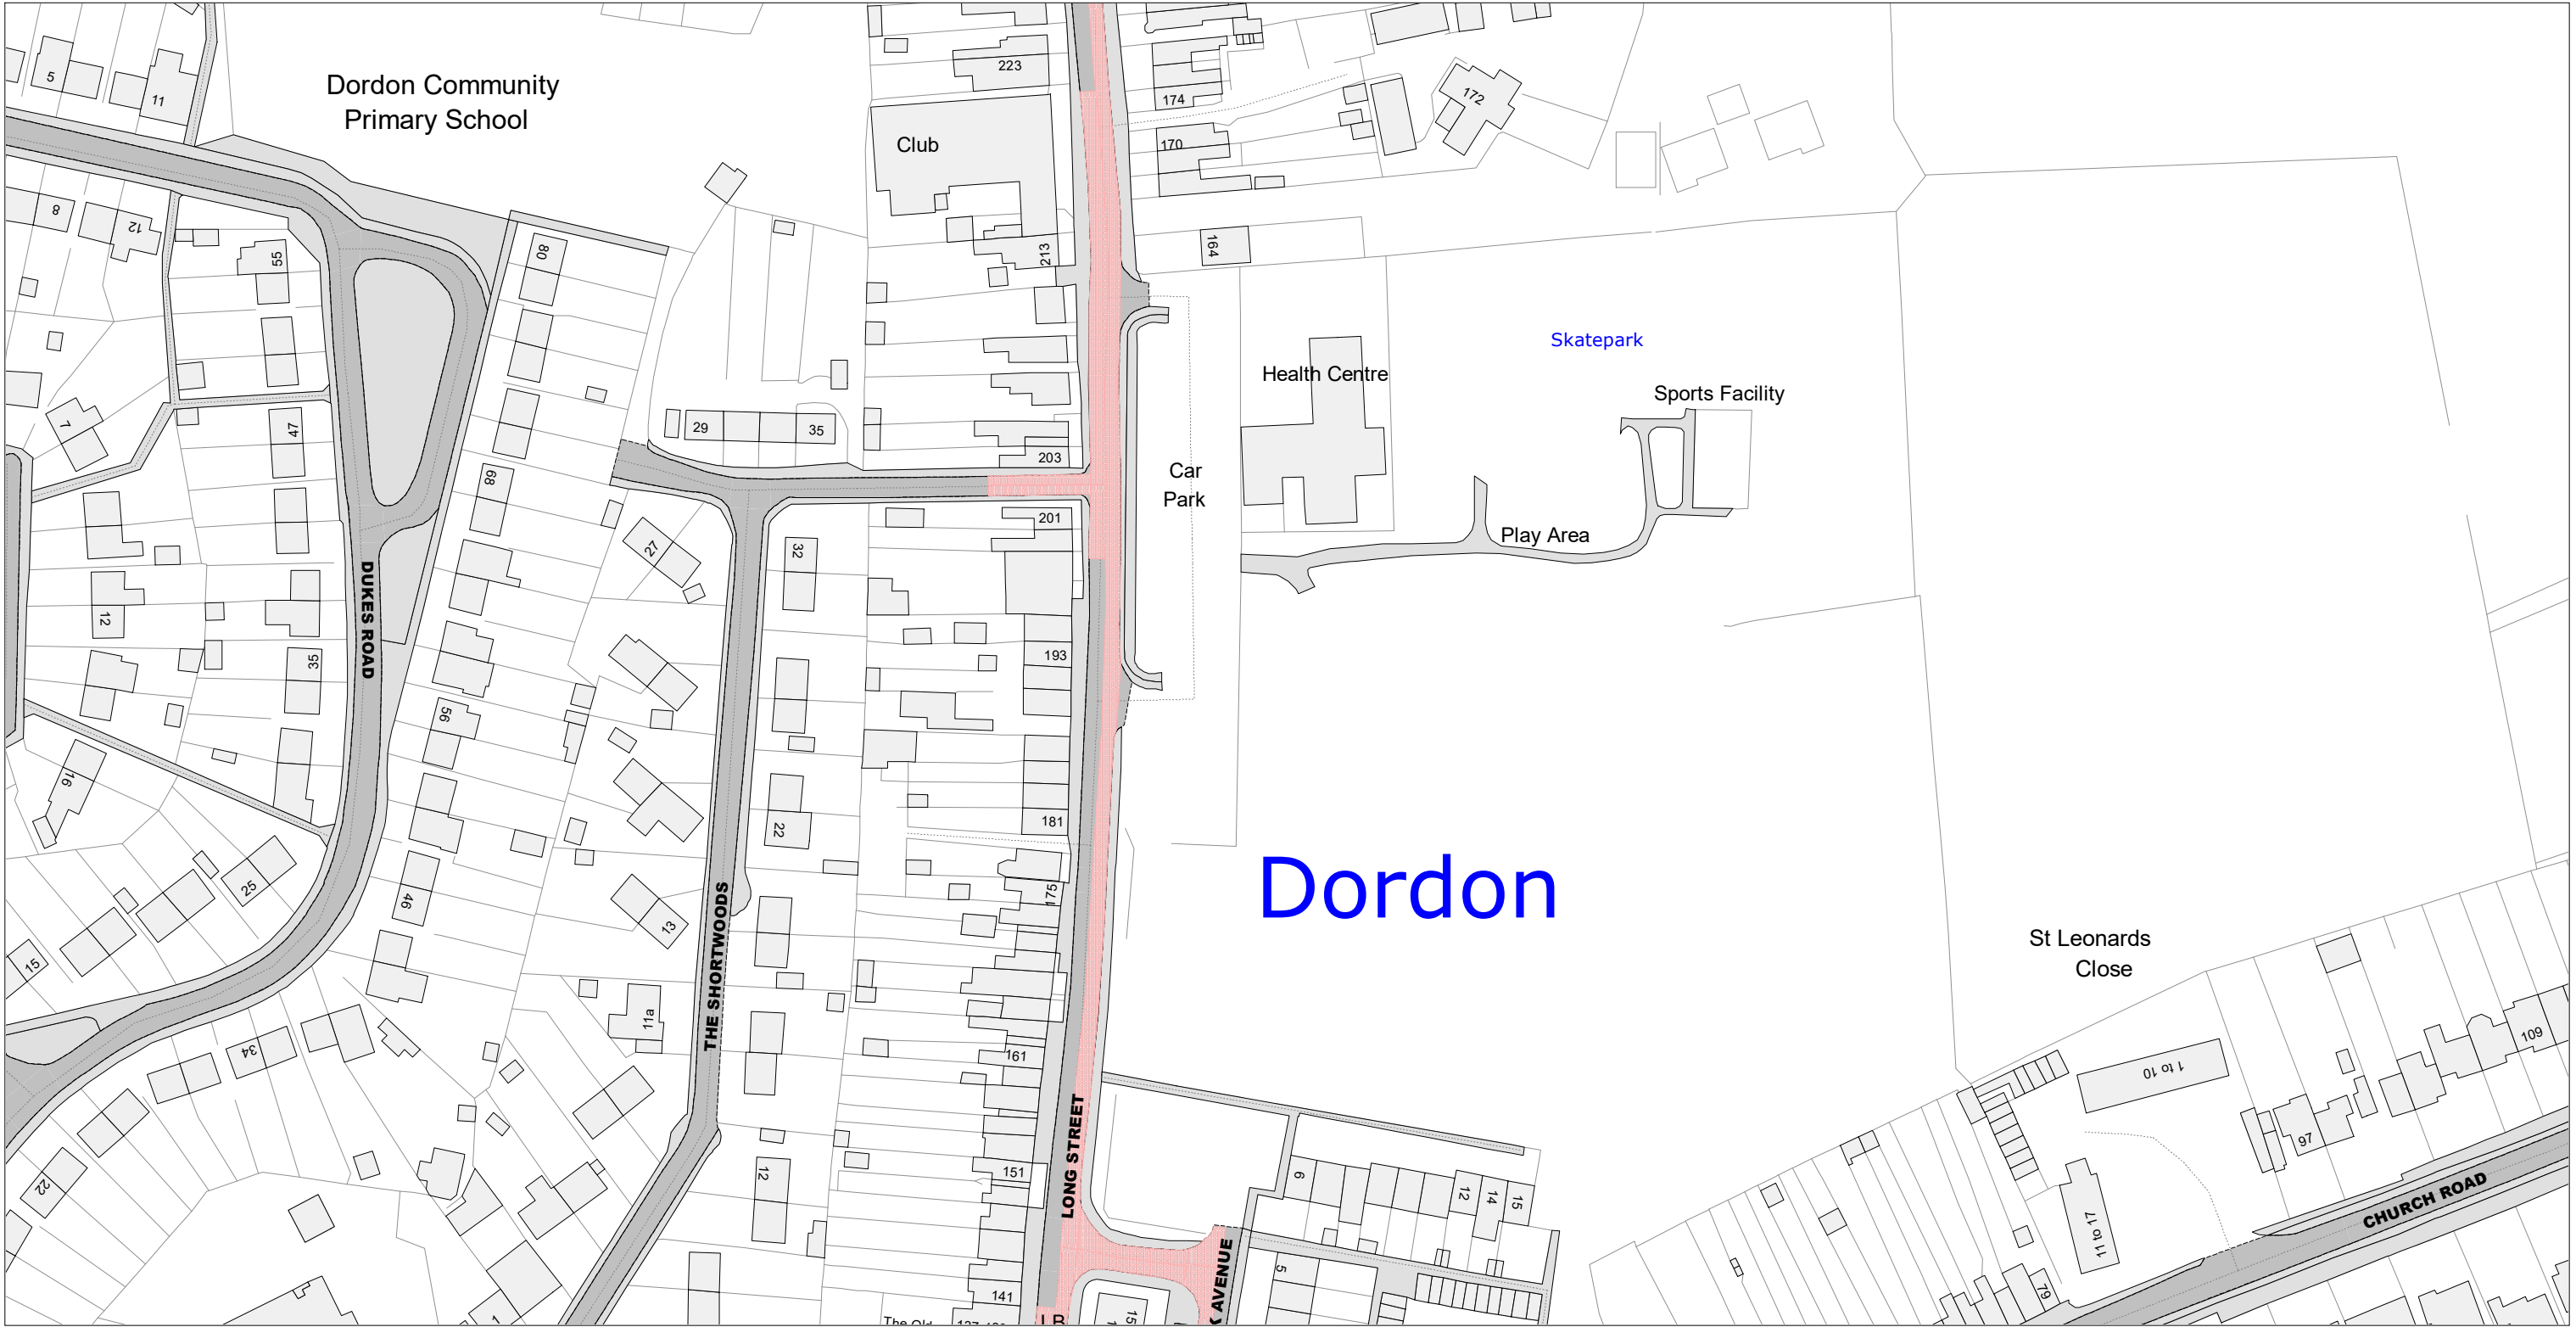

© Crown Copyright and database right 2025. Ordnance Survey AC000019520

 Warwickshire County Council Shire Hall Warwick CV34 4RL	Title: Consolidated Road Traffic Regulation Orders		Area North Warwickshire	Date 02/06/2025
			Area code AO49	Revision No. 4
	CONFIRMED			Scale 1 : 1250

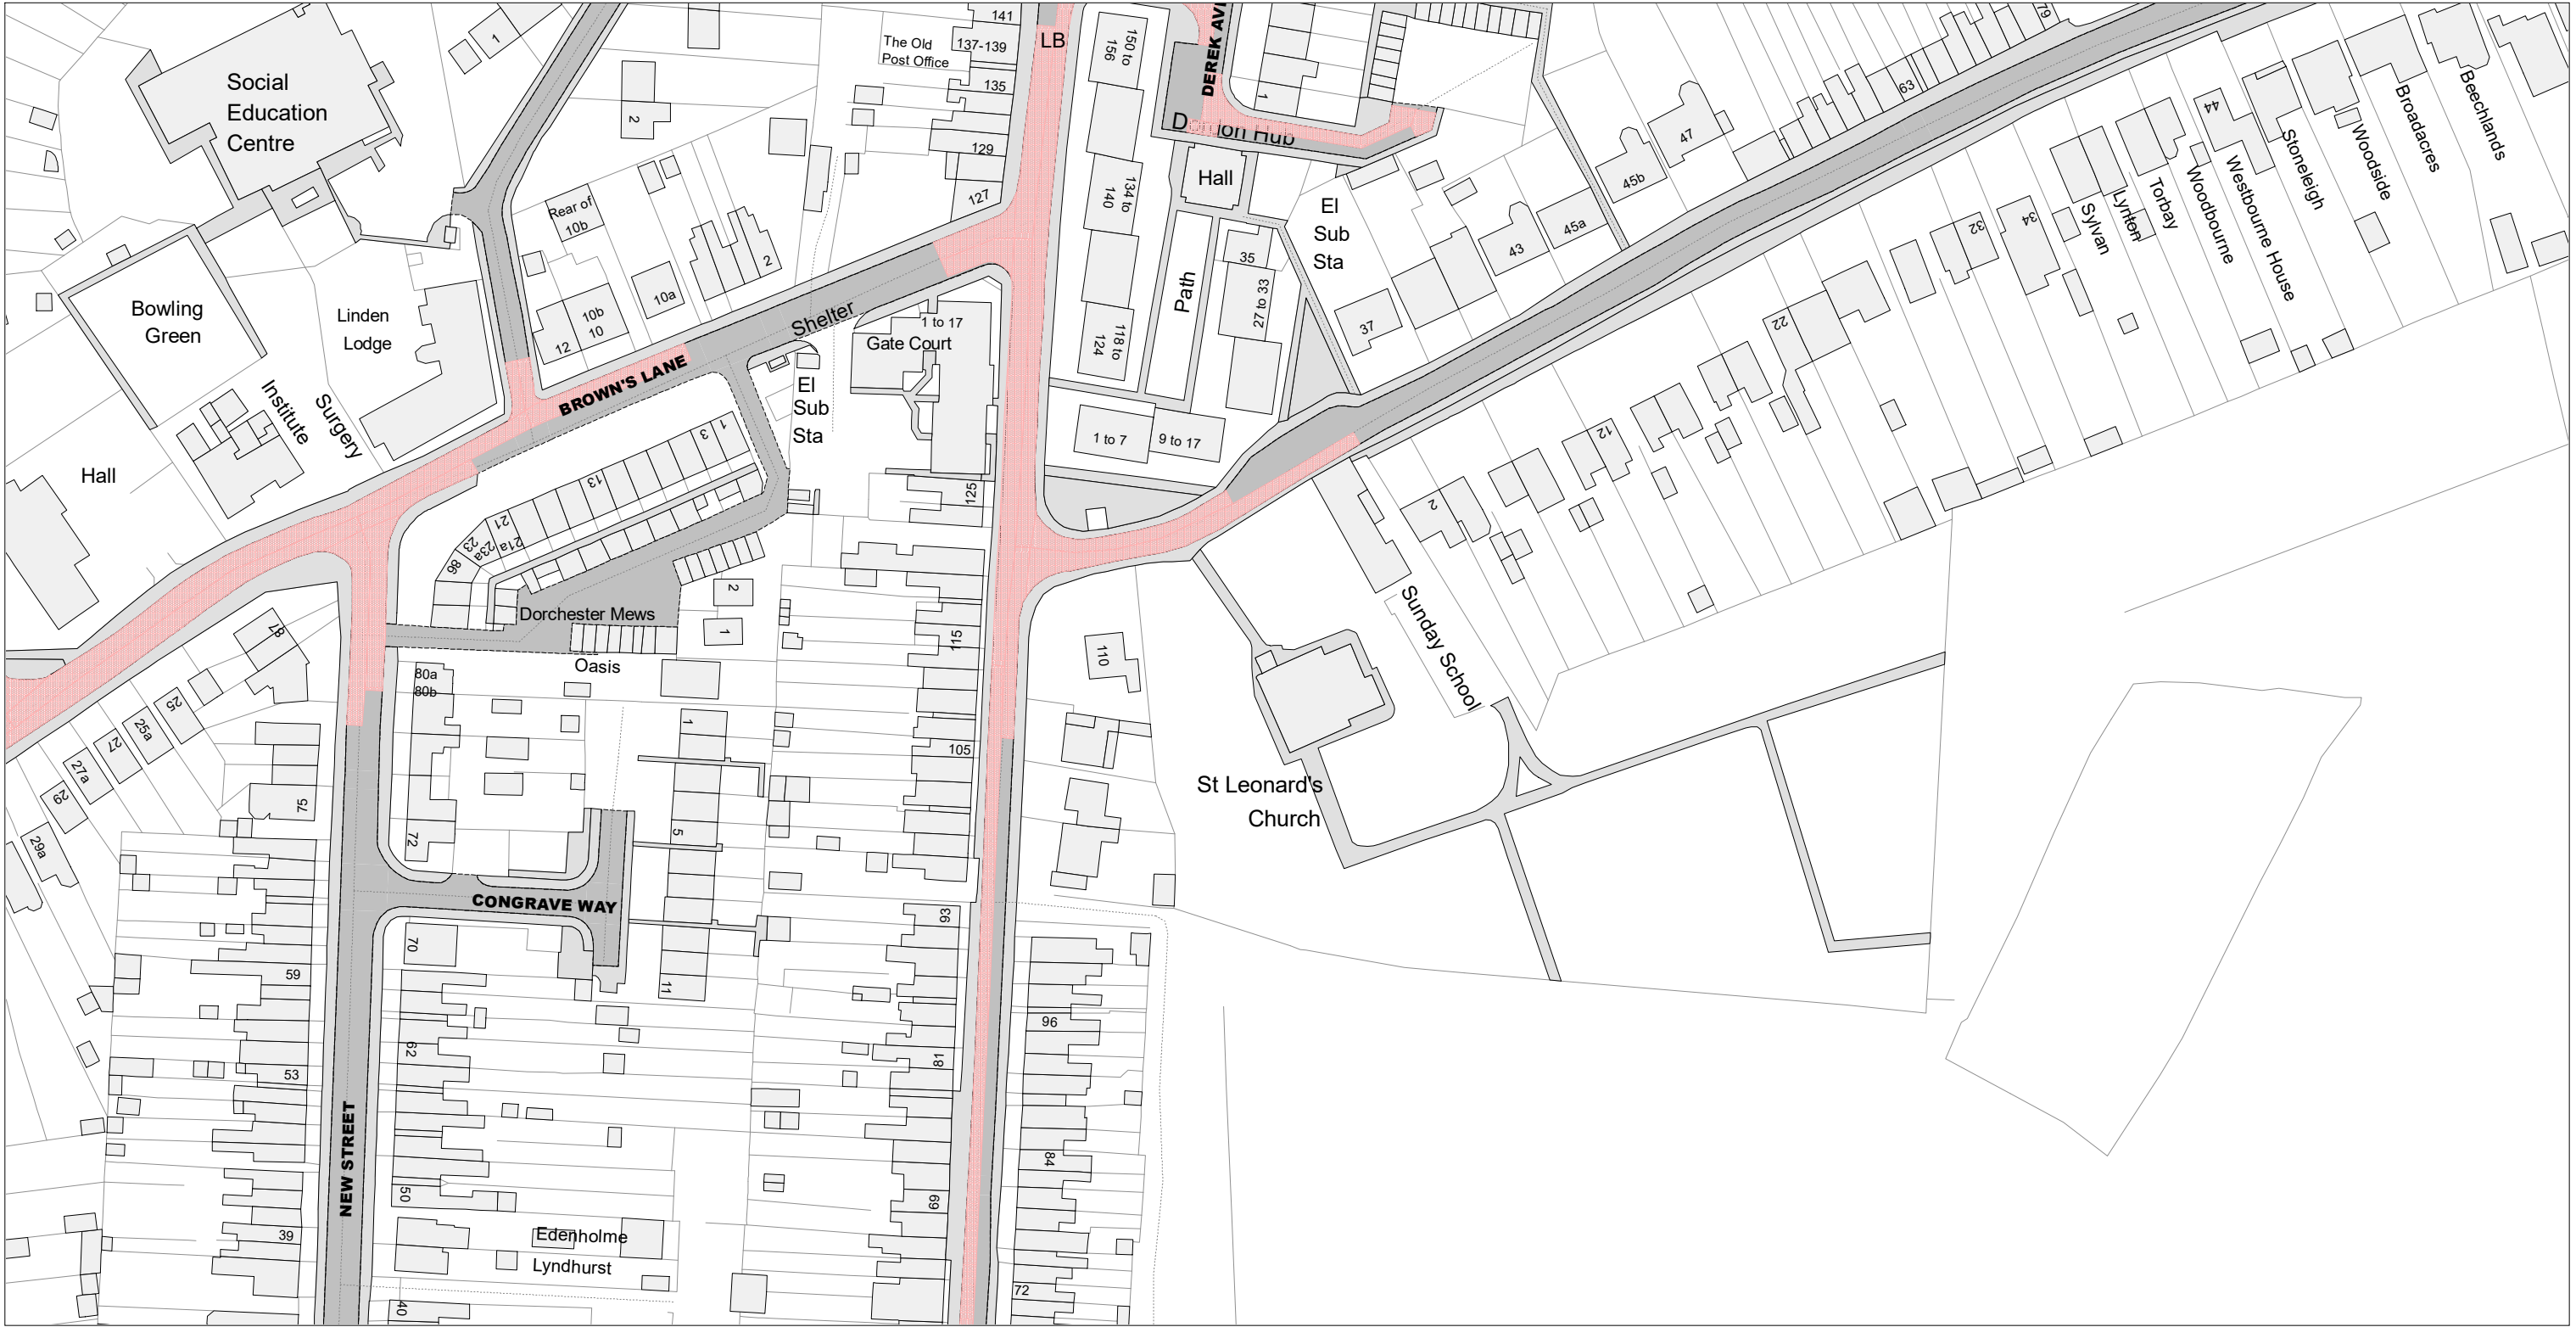


© Crown Copyright and database right 2025. Ordnance Survey AC000019520

 Warwickshire County Council Shire Hall Warwick CV34 4RL	Title: Consolidated Road Traffic Regulation Orders		Area North Warwickshire	Date 02/06/2025
			Area code AP49	Revision No. 4
	CONFIRMED			Scale 1 : 1250




© Crown Copyright and database right 2025. Ordnance Survey AC000019520

 Warwickshire County Council Warwickshire County Council Shire Hall Warwick CV34 4RL	Title: Consolidated Road Traffic Regulation Orders		Area	Date
			North Warwickshire	02/06/2025
	CONFIRMED		Area code	Revision No.
			AQ49	4
				Scale
				1 : 1250

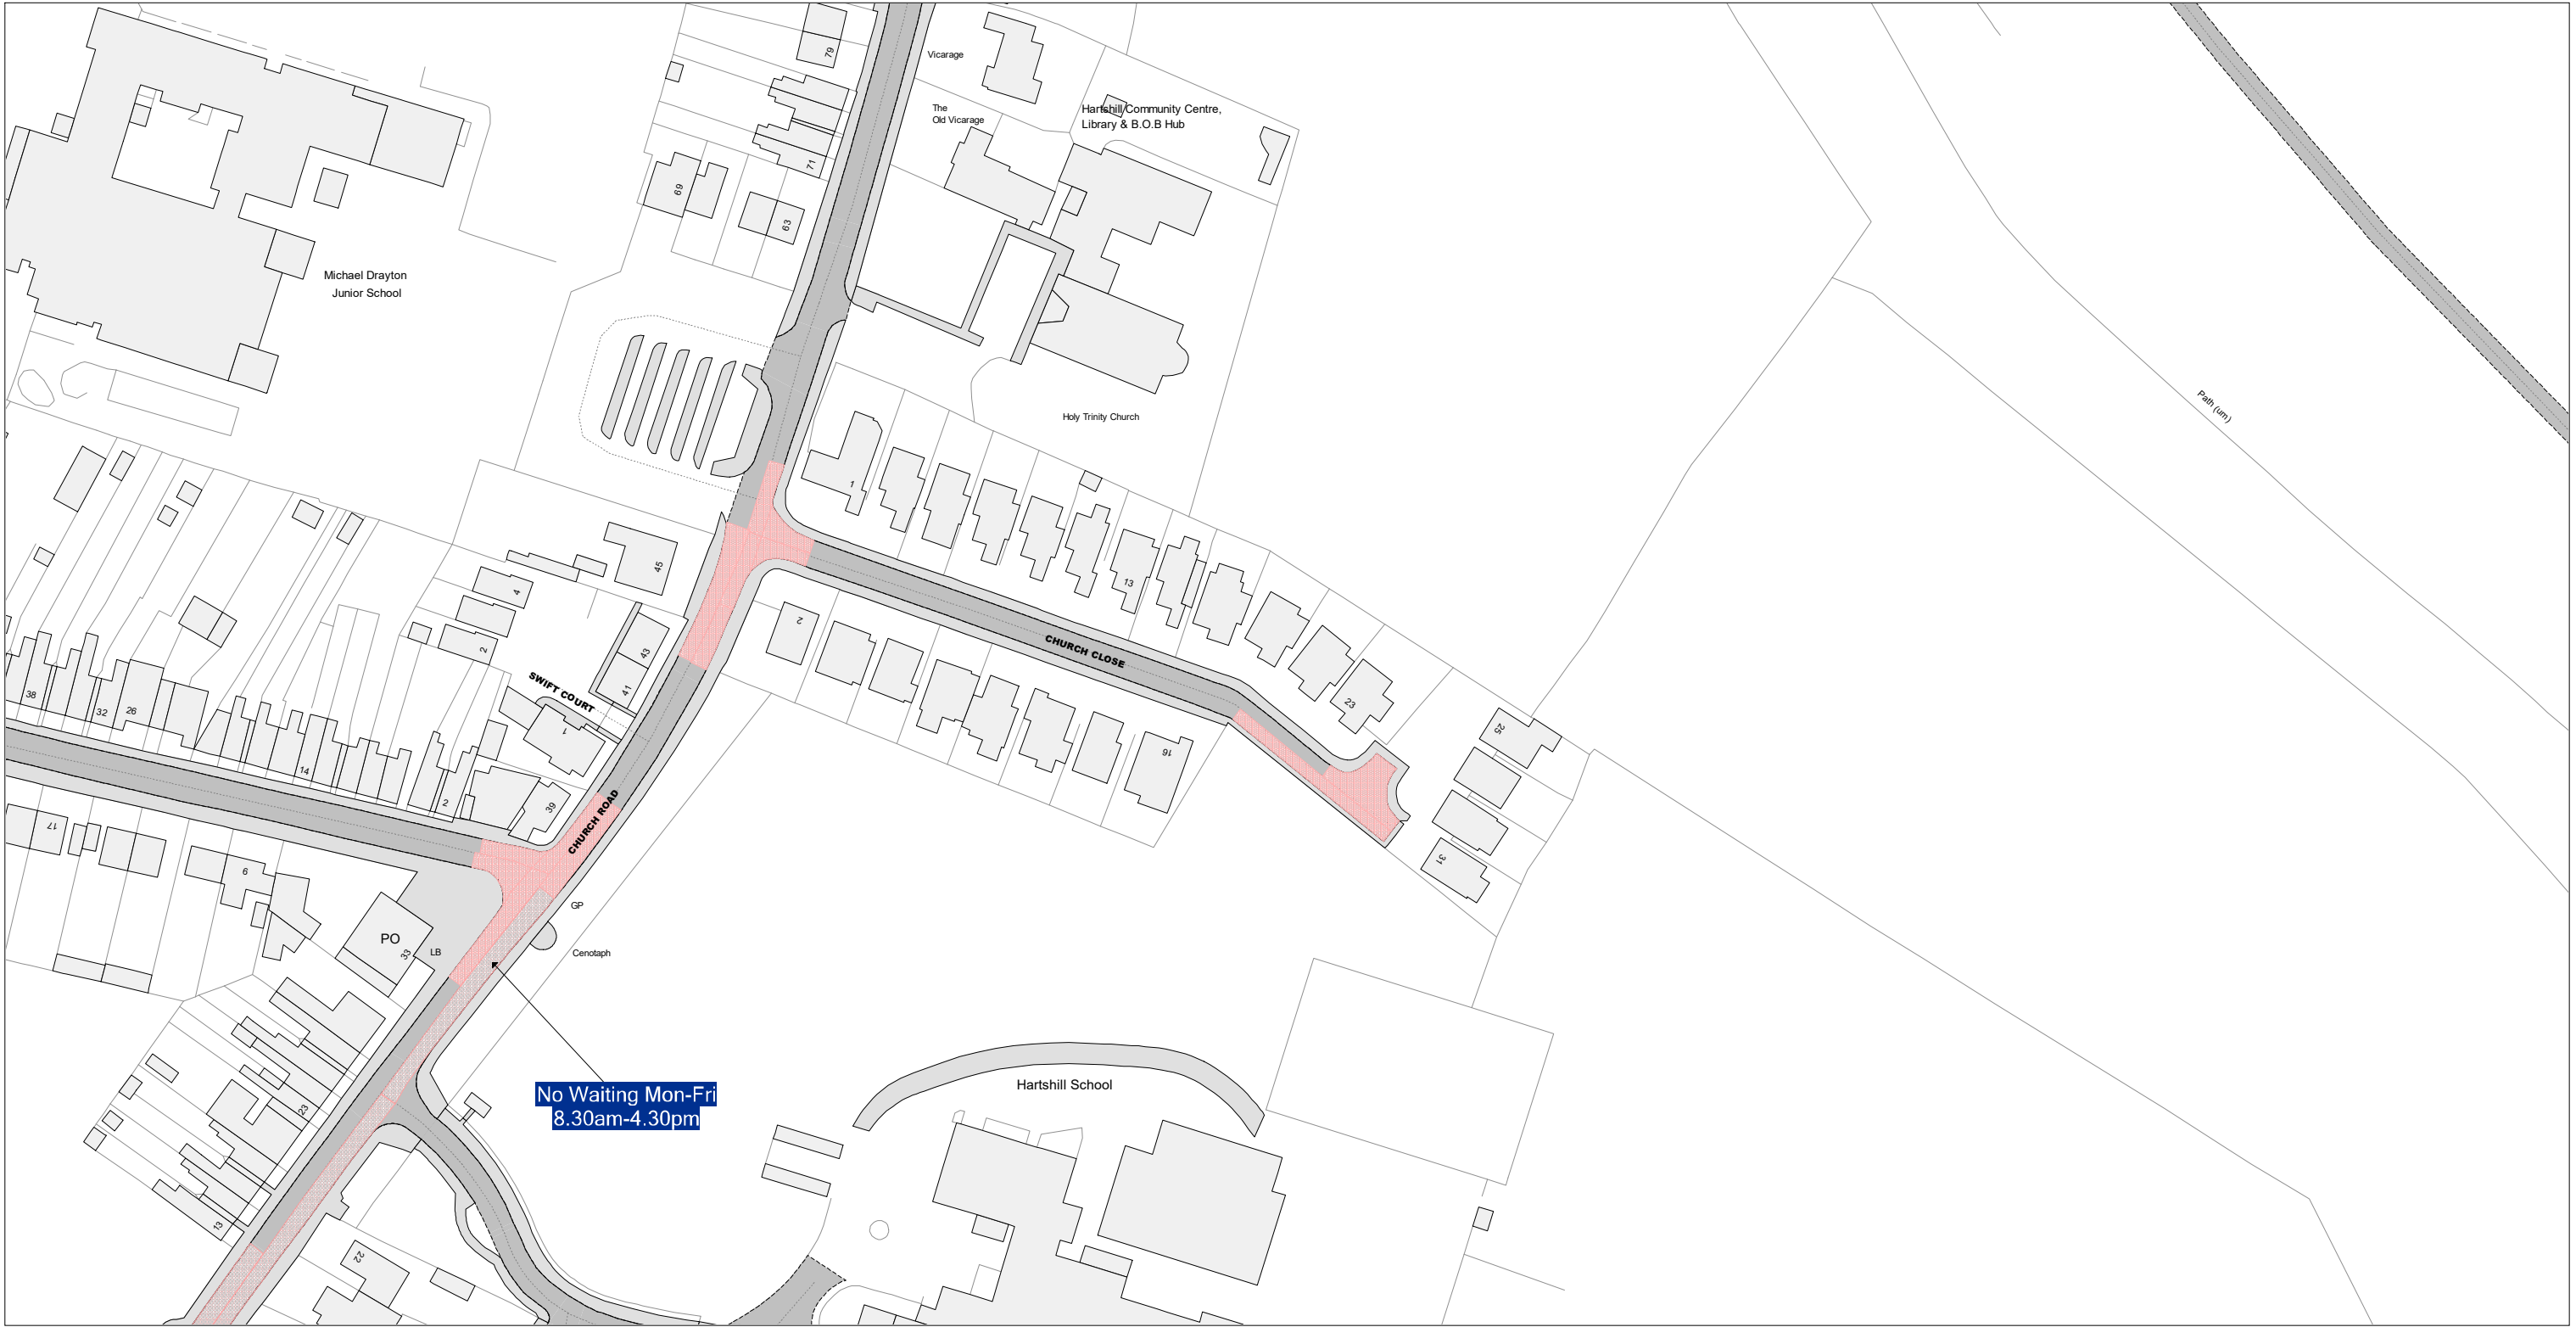


© Crown Copyright and database right 2025. Ordnance Survey AC000019520

 Warwickshire County Council Shire Hall Warwick CV34 4RL	Title: Consolidated Road Traffic Regulation Orders		Area North Warwickshire	Date 02/06/2025
			Area code BP62	Revision No. 5
	CONFIRMED			Scale 1 : 1250

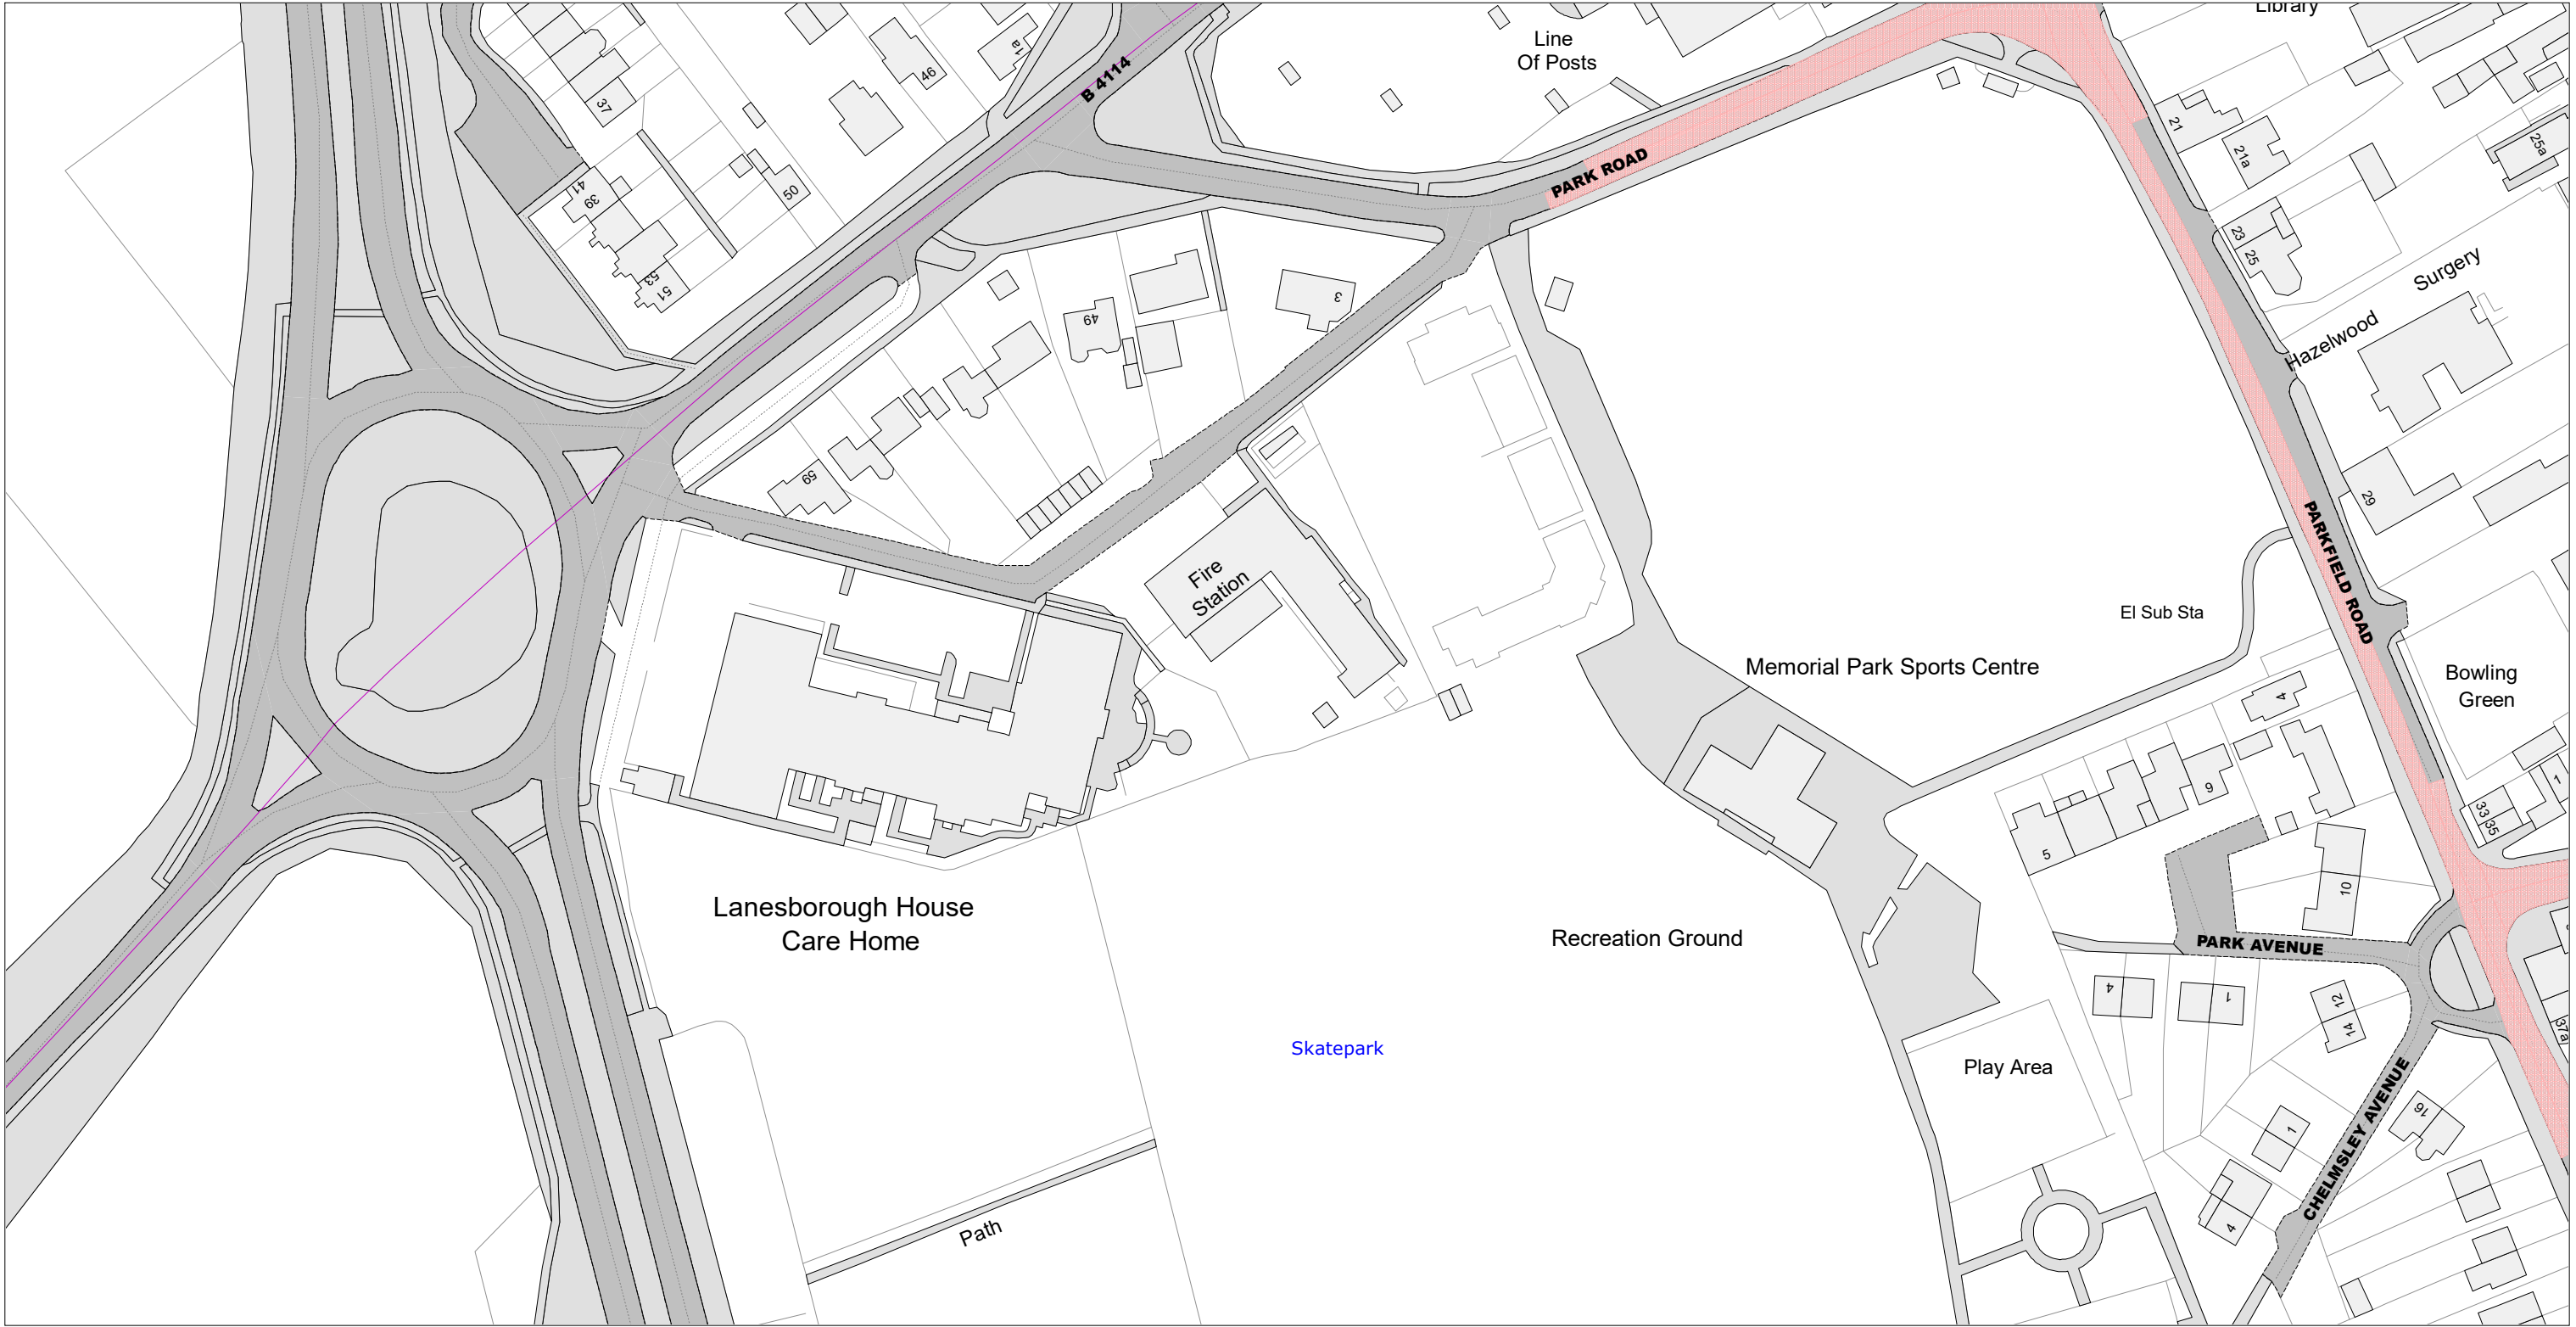

© Crown Copyright and database right 2025. Ordnance Survey AC000019520

 Warwickshire County Council	Warwickshire County Council Shire Hall Warwick CV34 4RL	Title: Consolidated Road Traffic Regulation Orders		Area North Warwickshire	Date 02/06/2025
				Area code CJ36	Revision No. 3
				Scale 1 : 1250	

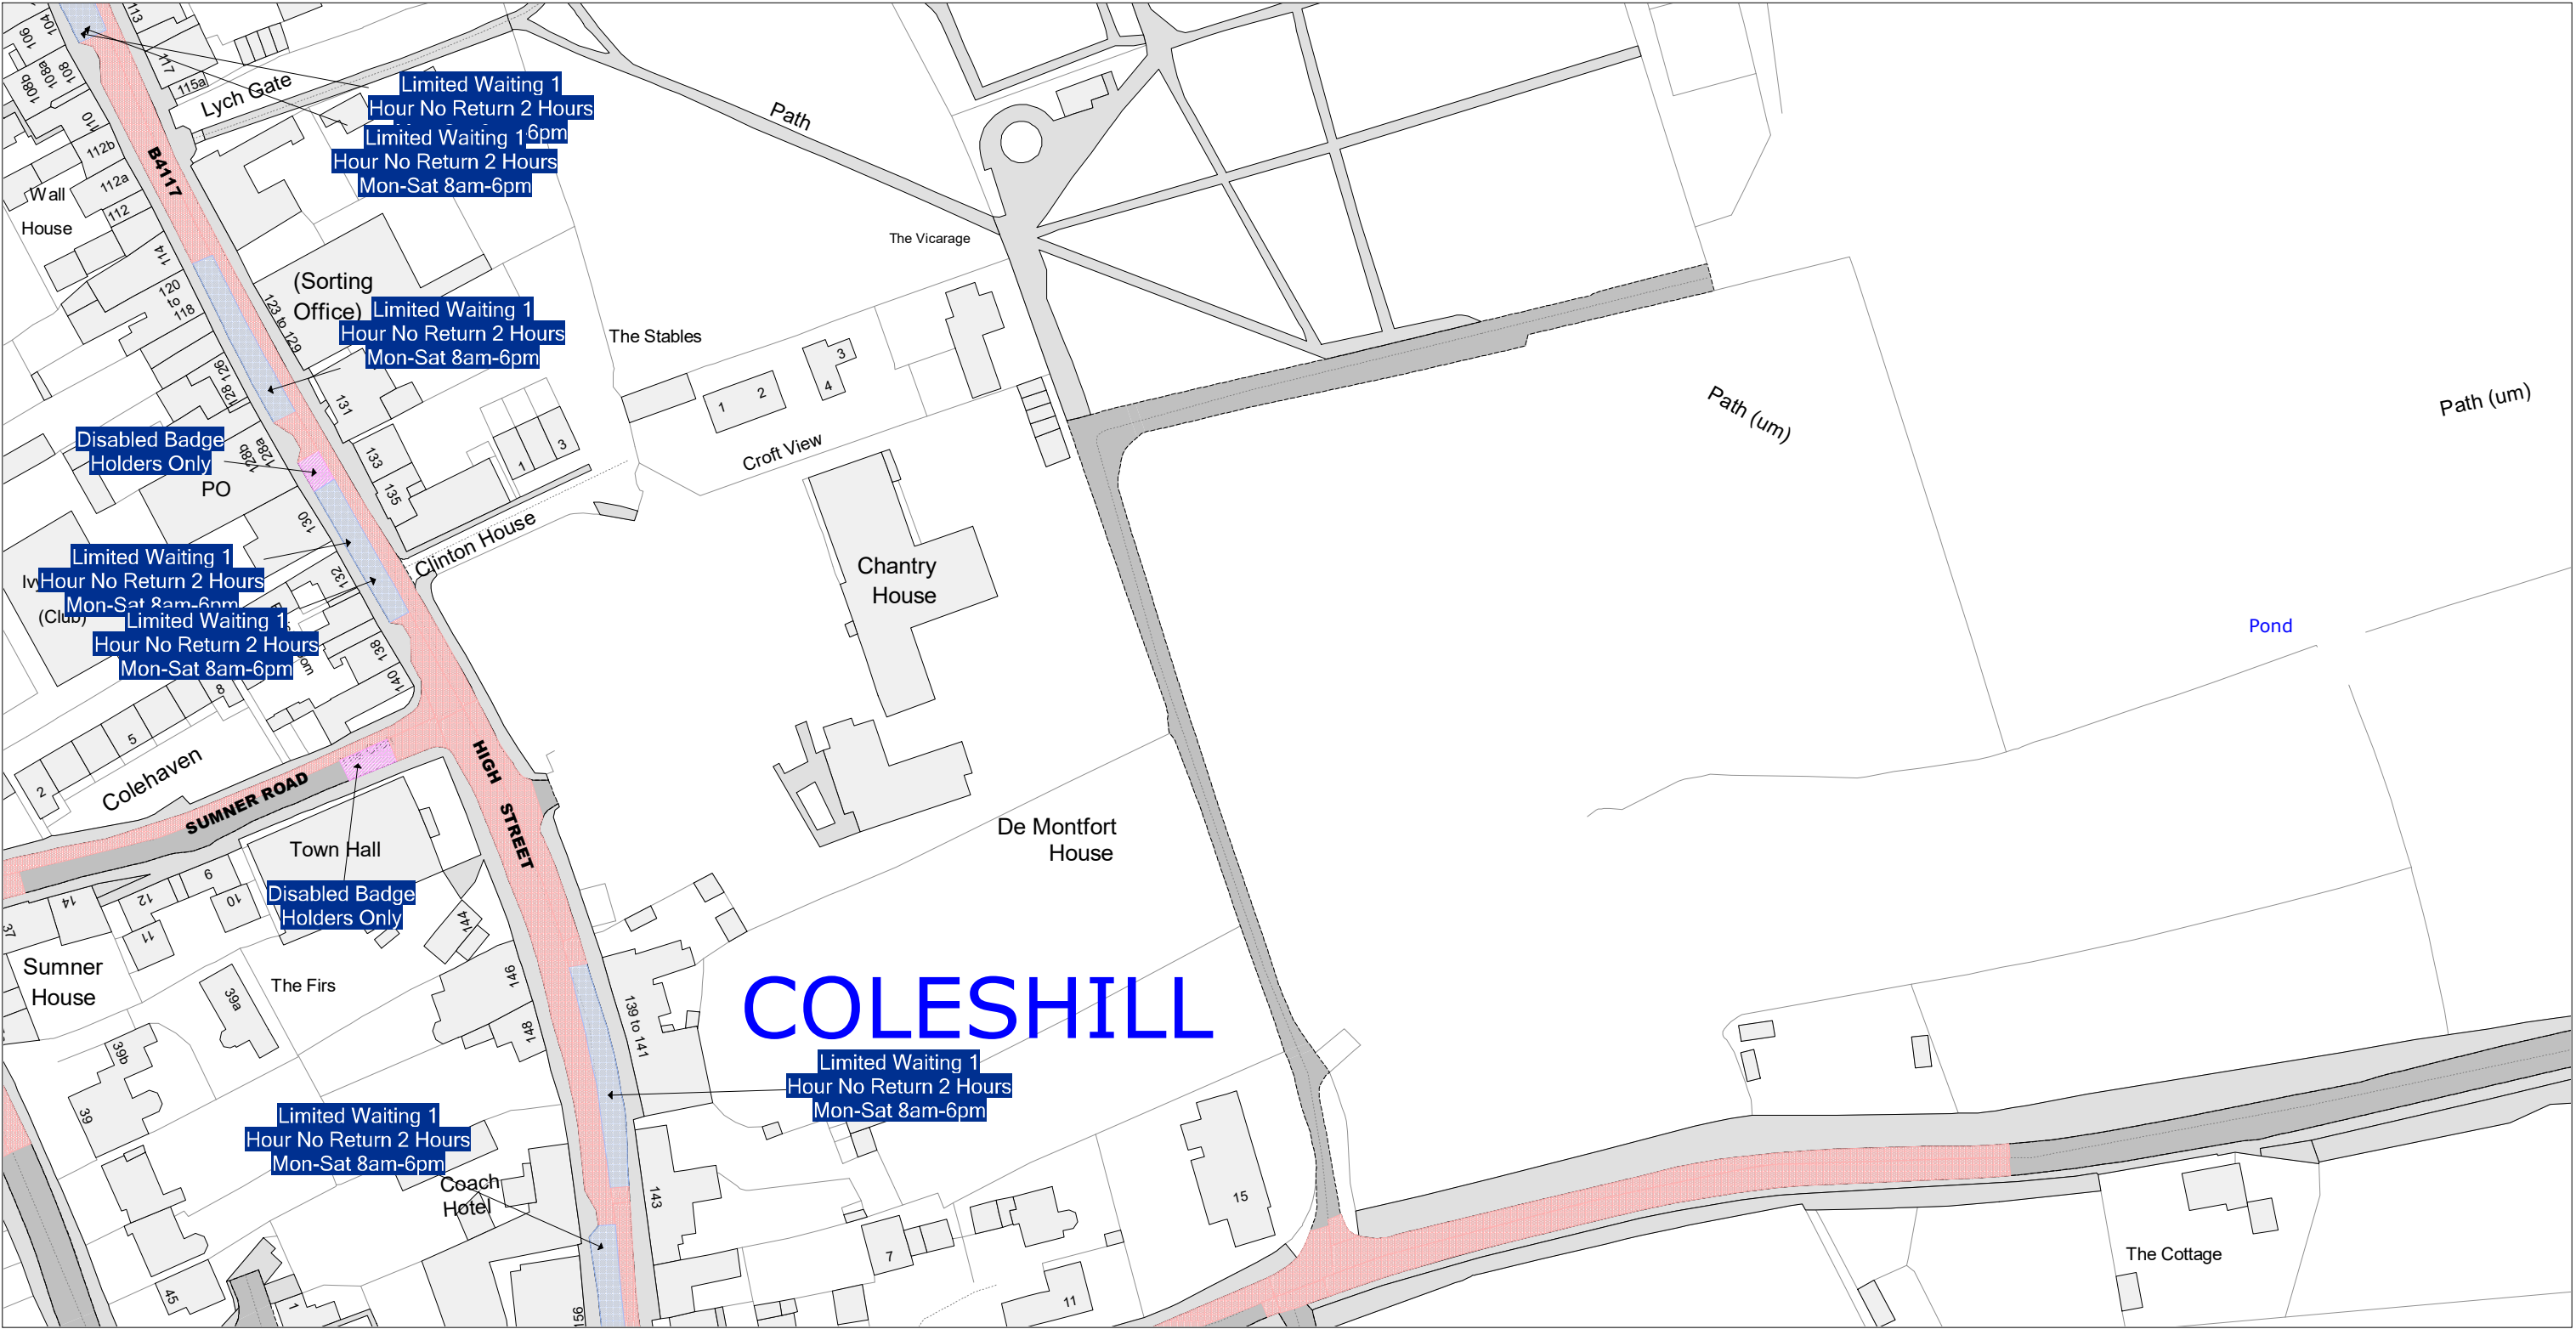

© Crown Copyright and database right 2025. Ordnance Survey AC000019520

 Warwickshire County Council Shire Hall Warwick CV34 4RL	Title: Consolidated Road Traffic Regulation Orders		Area North Warwickshire	Date 02/06/2025
			Area code CJ37	Revision No. 4
	CONFIRMED			Scale 1 : 1250



© Crown Copyright and database right 2025. Ordnance Survey AC000019520

 Warwickshire County Council Shire Hall Warwick CV34 4RL	Title: Consolidated Road Traffic Regulation Orders		Area North Warwickshire	Date 02/06/2025
			Area code CK37	Revision No. 3
	CONFIRMED			Scale 1 : 1250