
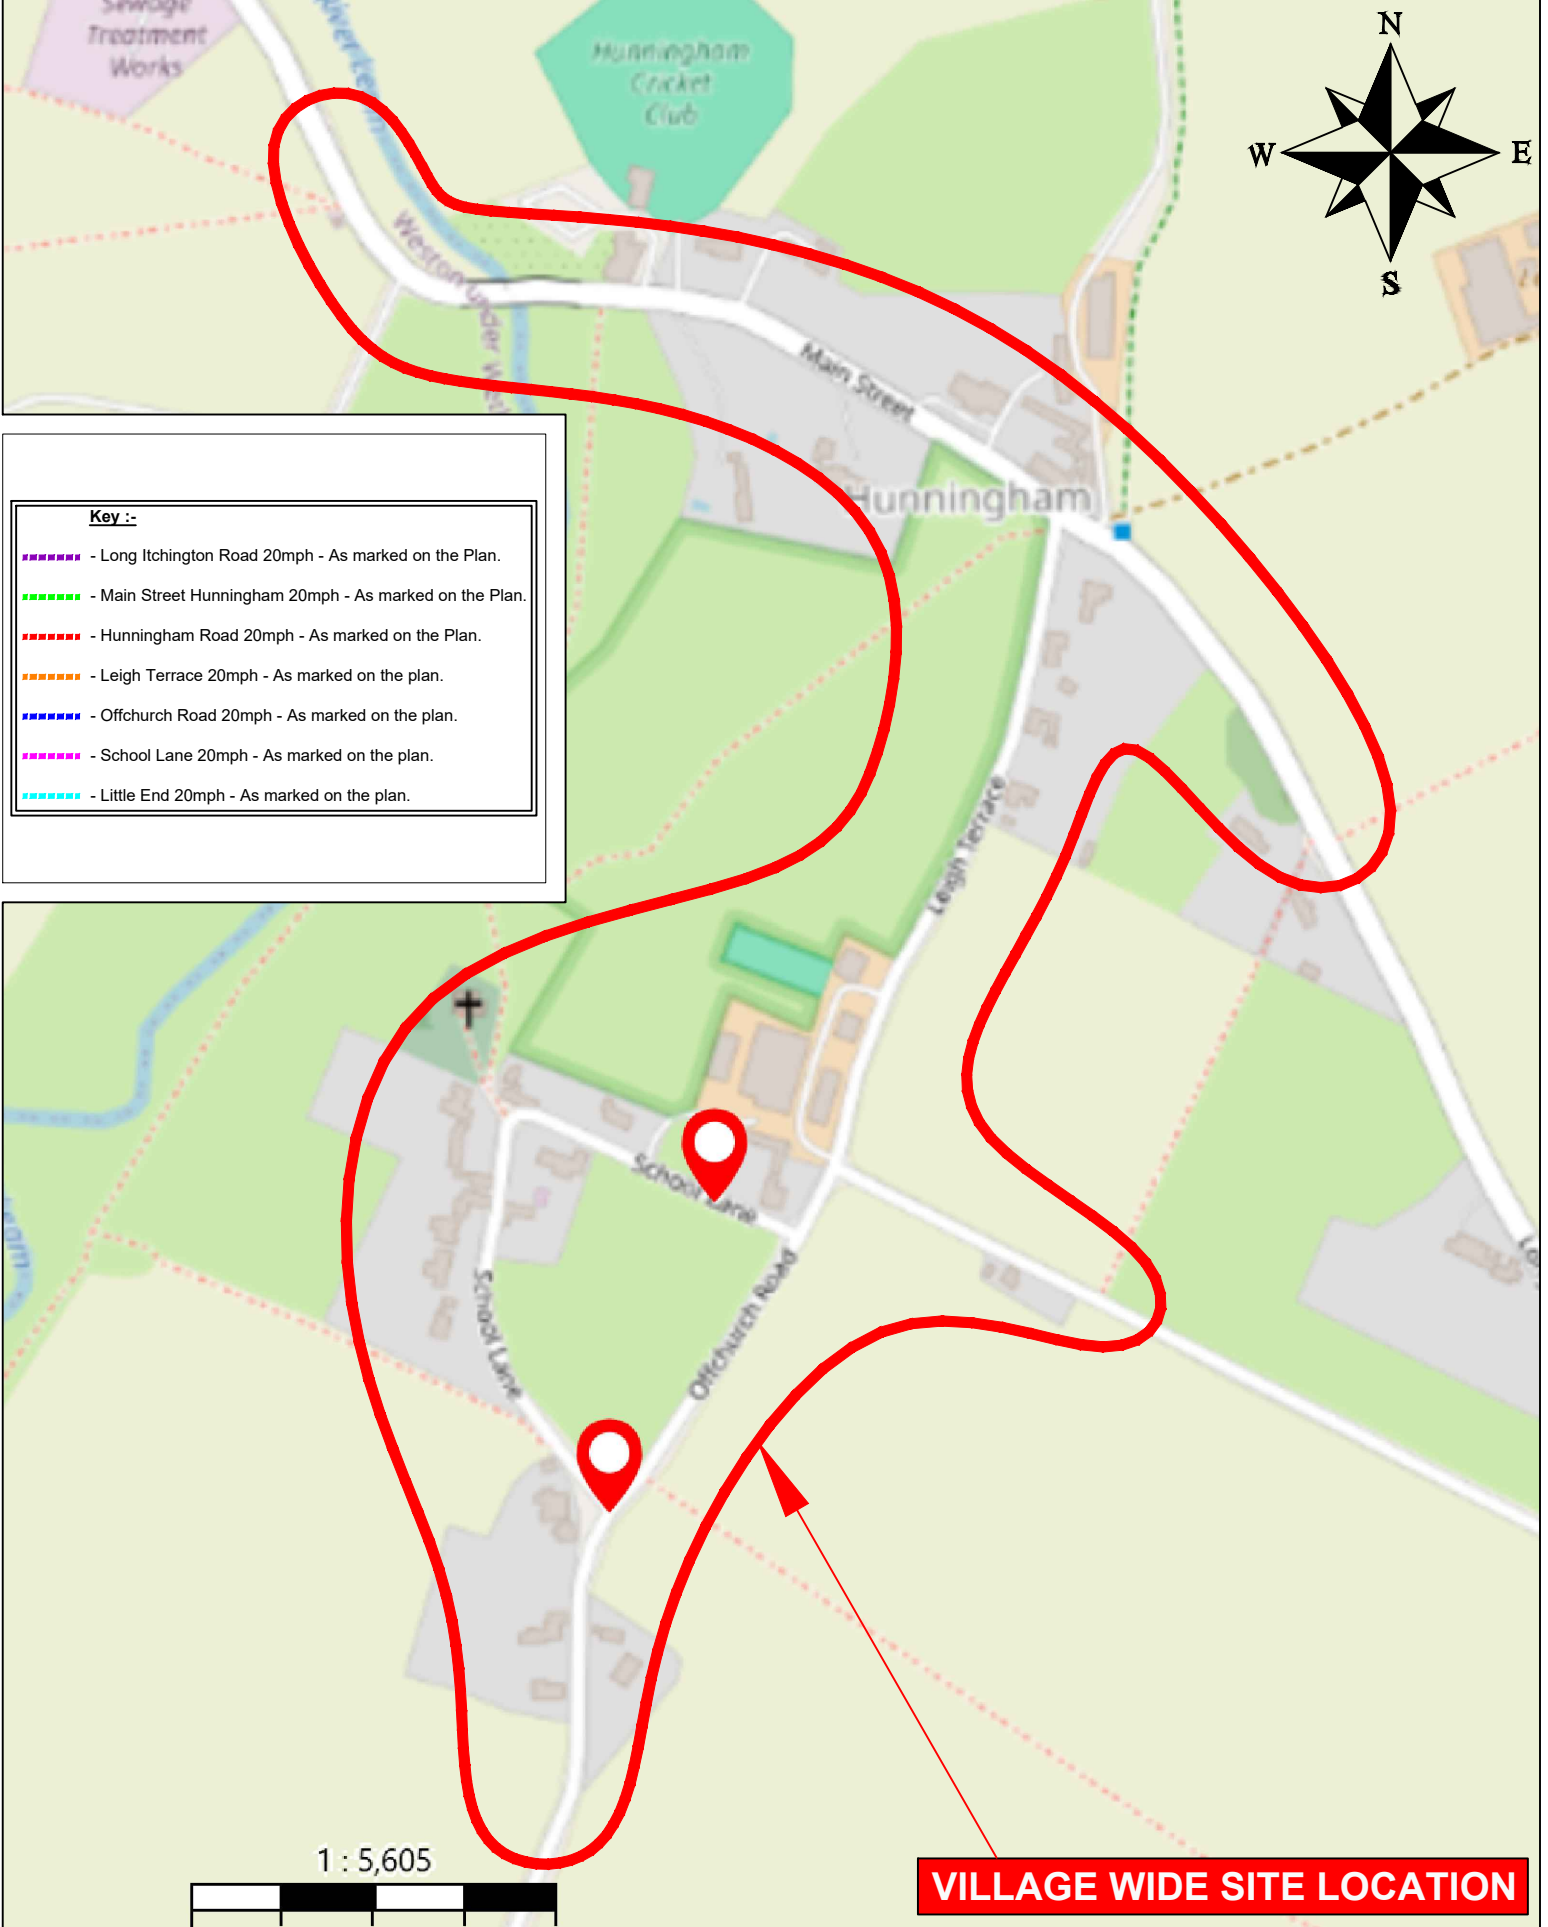


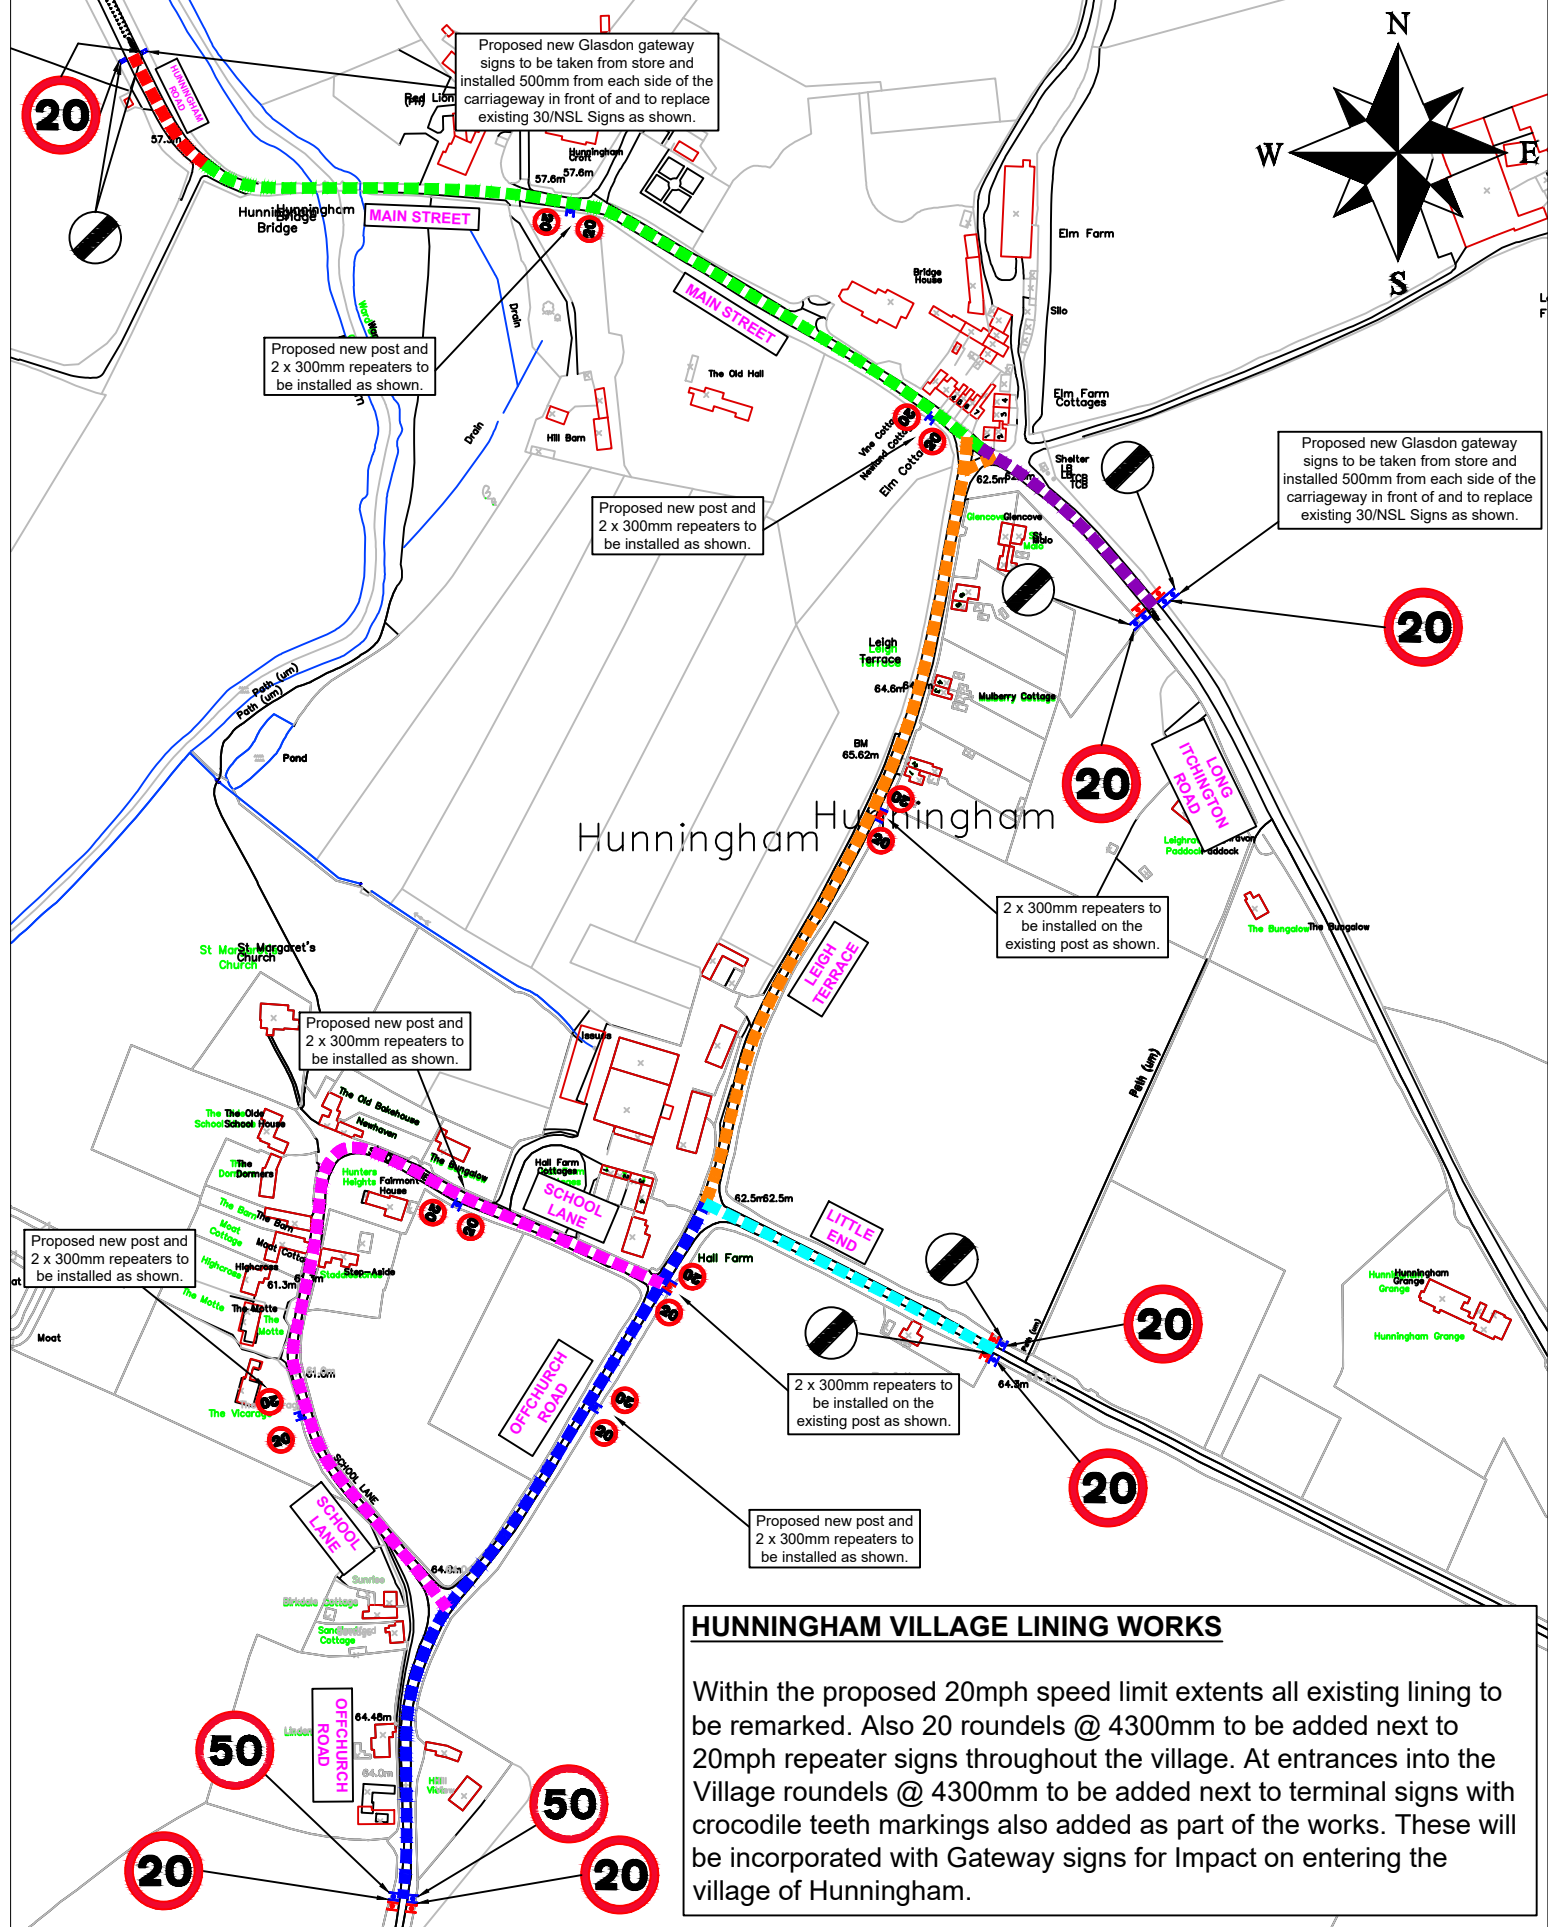

H:\CH-Minor Works\WORK LOCATIONS\HS2 Funded Schemes\6 Hunningham\MWT23 067 Hunningham Gateways (HS2 works) December 2024.dwg

 County Highways Minor Works Warwickshire County Council Shire Hall Warwick CV34 4RL Tel: 01926 410410 www.warwickshire.gov.uk chminorworks@warwickshire.gov.uk	NOTES	1. ALL DIMENSIONS ARE IN METRES UNLESS STATED OTHERWISE. 2. THE CONTRACTOR IS RESPONSIBLE FOR LOCATING IDENTIFYING, AND SUBSEQUENTLY PROTECTING ANY EXISTING STATUTORY UNDERTAKERS SERVICES. 3. THIS DRAWINGS IS TO BE READ IN CONNECTION WITH ALL OTHER SCHEME DRAWINGS. 4. EXISTING CARRIAGEWAY, FOOTWAY, AND VERGE AFFECTED BY THE WORKS TO BE REINSTATED. 5. WHERE NECESSARY SERVICE COVERS AFFECTED BY THE WORKS SHALL BE ADJUSTED TO SUIT REVISED SURFACE LEVELS. 6. IT IS THE CONTRACTORS RESPONSIBILITY TO INVITE THE DESIGNER TO A JOINT SITE VISIT TO MARK UP THE SCHEME.	REV	DATE	BY	CHK	AMENDMENT	Drawing title	Drawn by	Checked by
			-	--/--/--	-	-	-	Hunningham Village, Warwick 20mph Speed Limit CONSULTATION PLAN WARWICKSHIRE	CR	GS
			-	--/--/--	-	-	-	Date	May 2025	
			-	--/--/--	-	-	-	Scale	NTS @ A3_L	
			-	--/--/--	-	-	-	Project title	Drawing number	
			-	--/--/--	-	-	-	HS2 Funded Works	MWT23/067/01	

HUNNINGHAM VILLAGE LINING WORKS

Within the proposed 20mph speed limit extents all existing lining to be remarked. Also 20 roundels @ 4300mm to be added next to 20mph repeater signs throughout the village. At entrances into the Village roundels @ 4300mm to be added next to terminal signs with crocodile teeth markings also added as part of the works. These will be incorporated with Gateway signs for Impact on entering the village of Hunningham.