


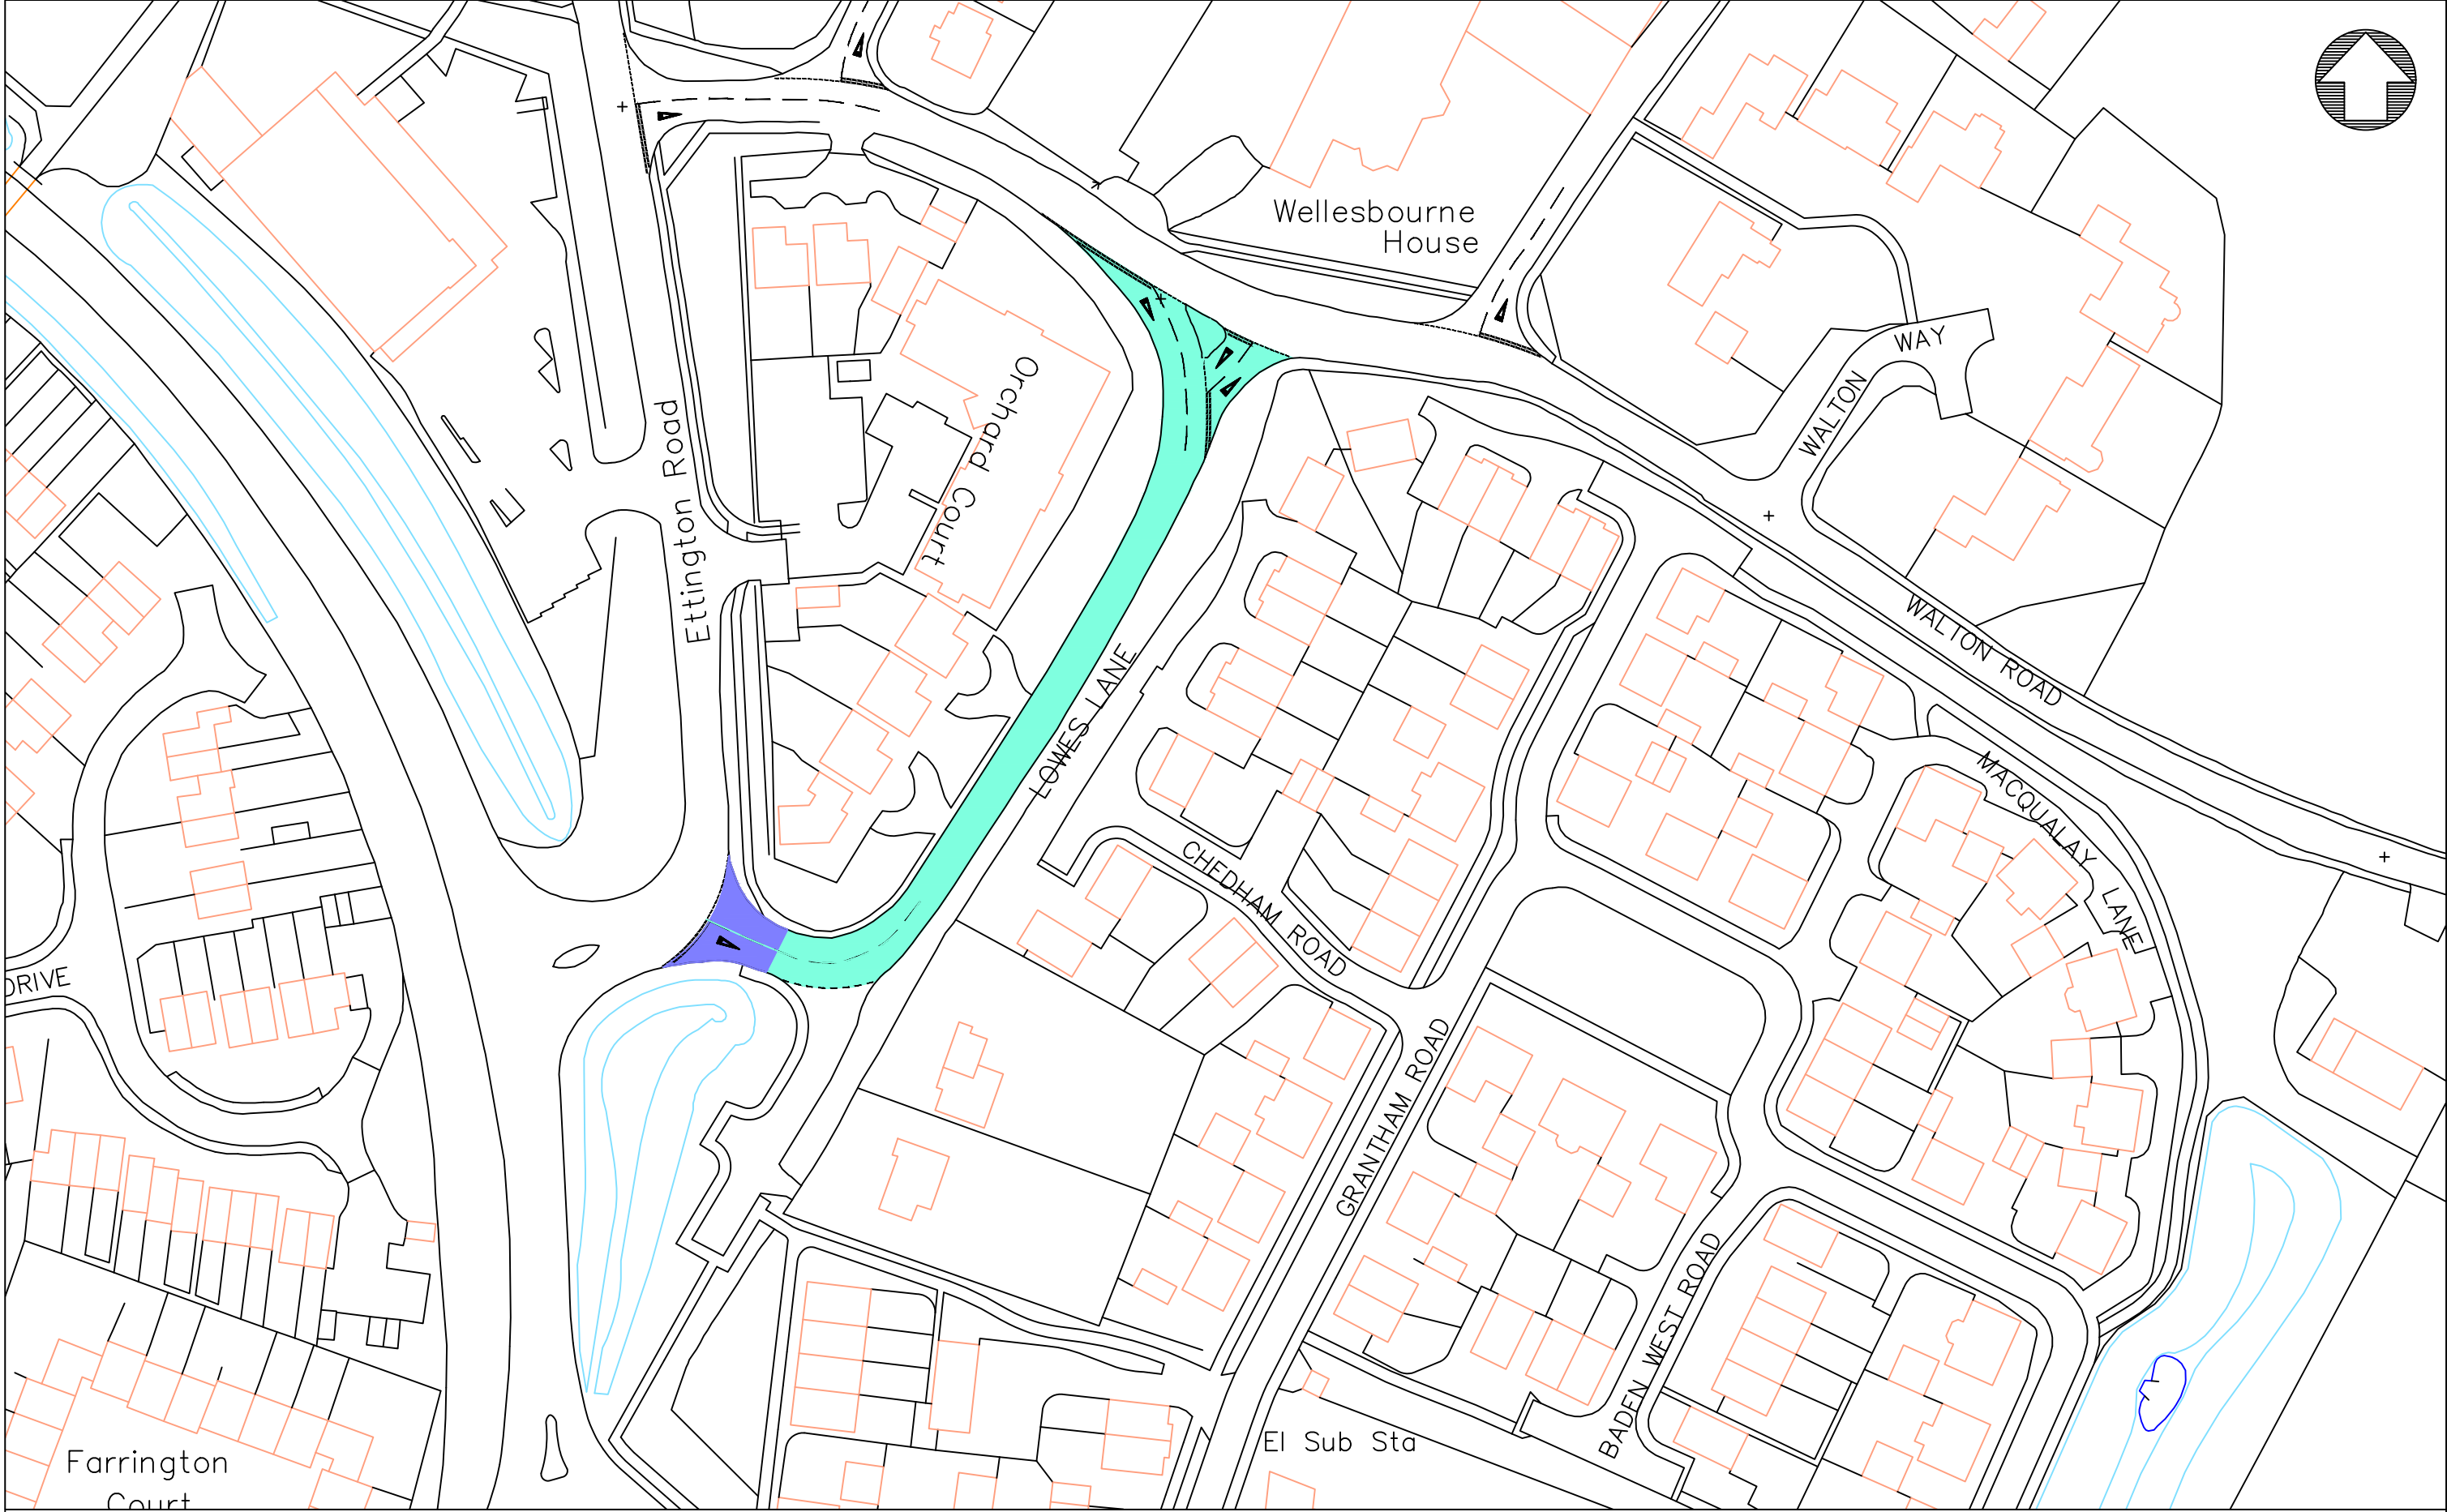

H:\CH-Minor Works\TRAFFIC REGULATION ORDERS\REMEDIALS\Wellesbourne\PTRO24 007 D6325 Lowes Lane, Wellesbourne\5 Drawings\PTRO24 007.dwg



County Highways Minor Works
Warwickshire County Council
Shire Hall
Warwick
CV34 4RL
Tel: 01926 410410

www.warwickshire.gov.uk
chminorworks@warwickshire.gov.uk

NOTES

Based on Ordnance Survey mapping with the permission of the Controller of HMSO
© Crown Copyright and database right 2011. Ordnance Survey 100019520.
All rights reserved.
Unauthorised reproduction infringes copyright and may lead to prosecution or civil proceedings.
Warwickshire County Council.

Key

- Existing 40 mph speed limit
- Existing national speed limit (NSL - 60mph) to be converted to 40 mph

REV	DATE	BY	CHK	AMENDMENT
-	--/--	-	-	-
-	--/--	-	-	-
-	--/--	-	-	-
-	--/--	-	-	-
-	--/--	-	-	-

Drawing title

**Consultation Plan
D6325 Lowes Lane
Wellesbourne**

Project title

TRO REMEDIALS

Drawn by

CAH

Checked by

CG

Date


21/11/24

Scale

1:1000 @ A3_L

Drawing number

PTRO24 007

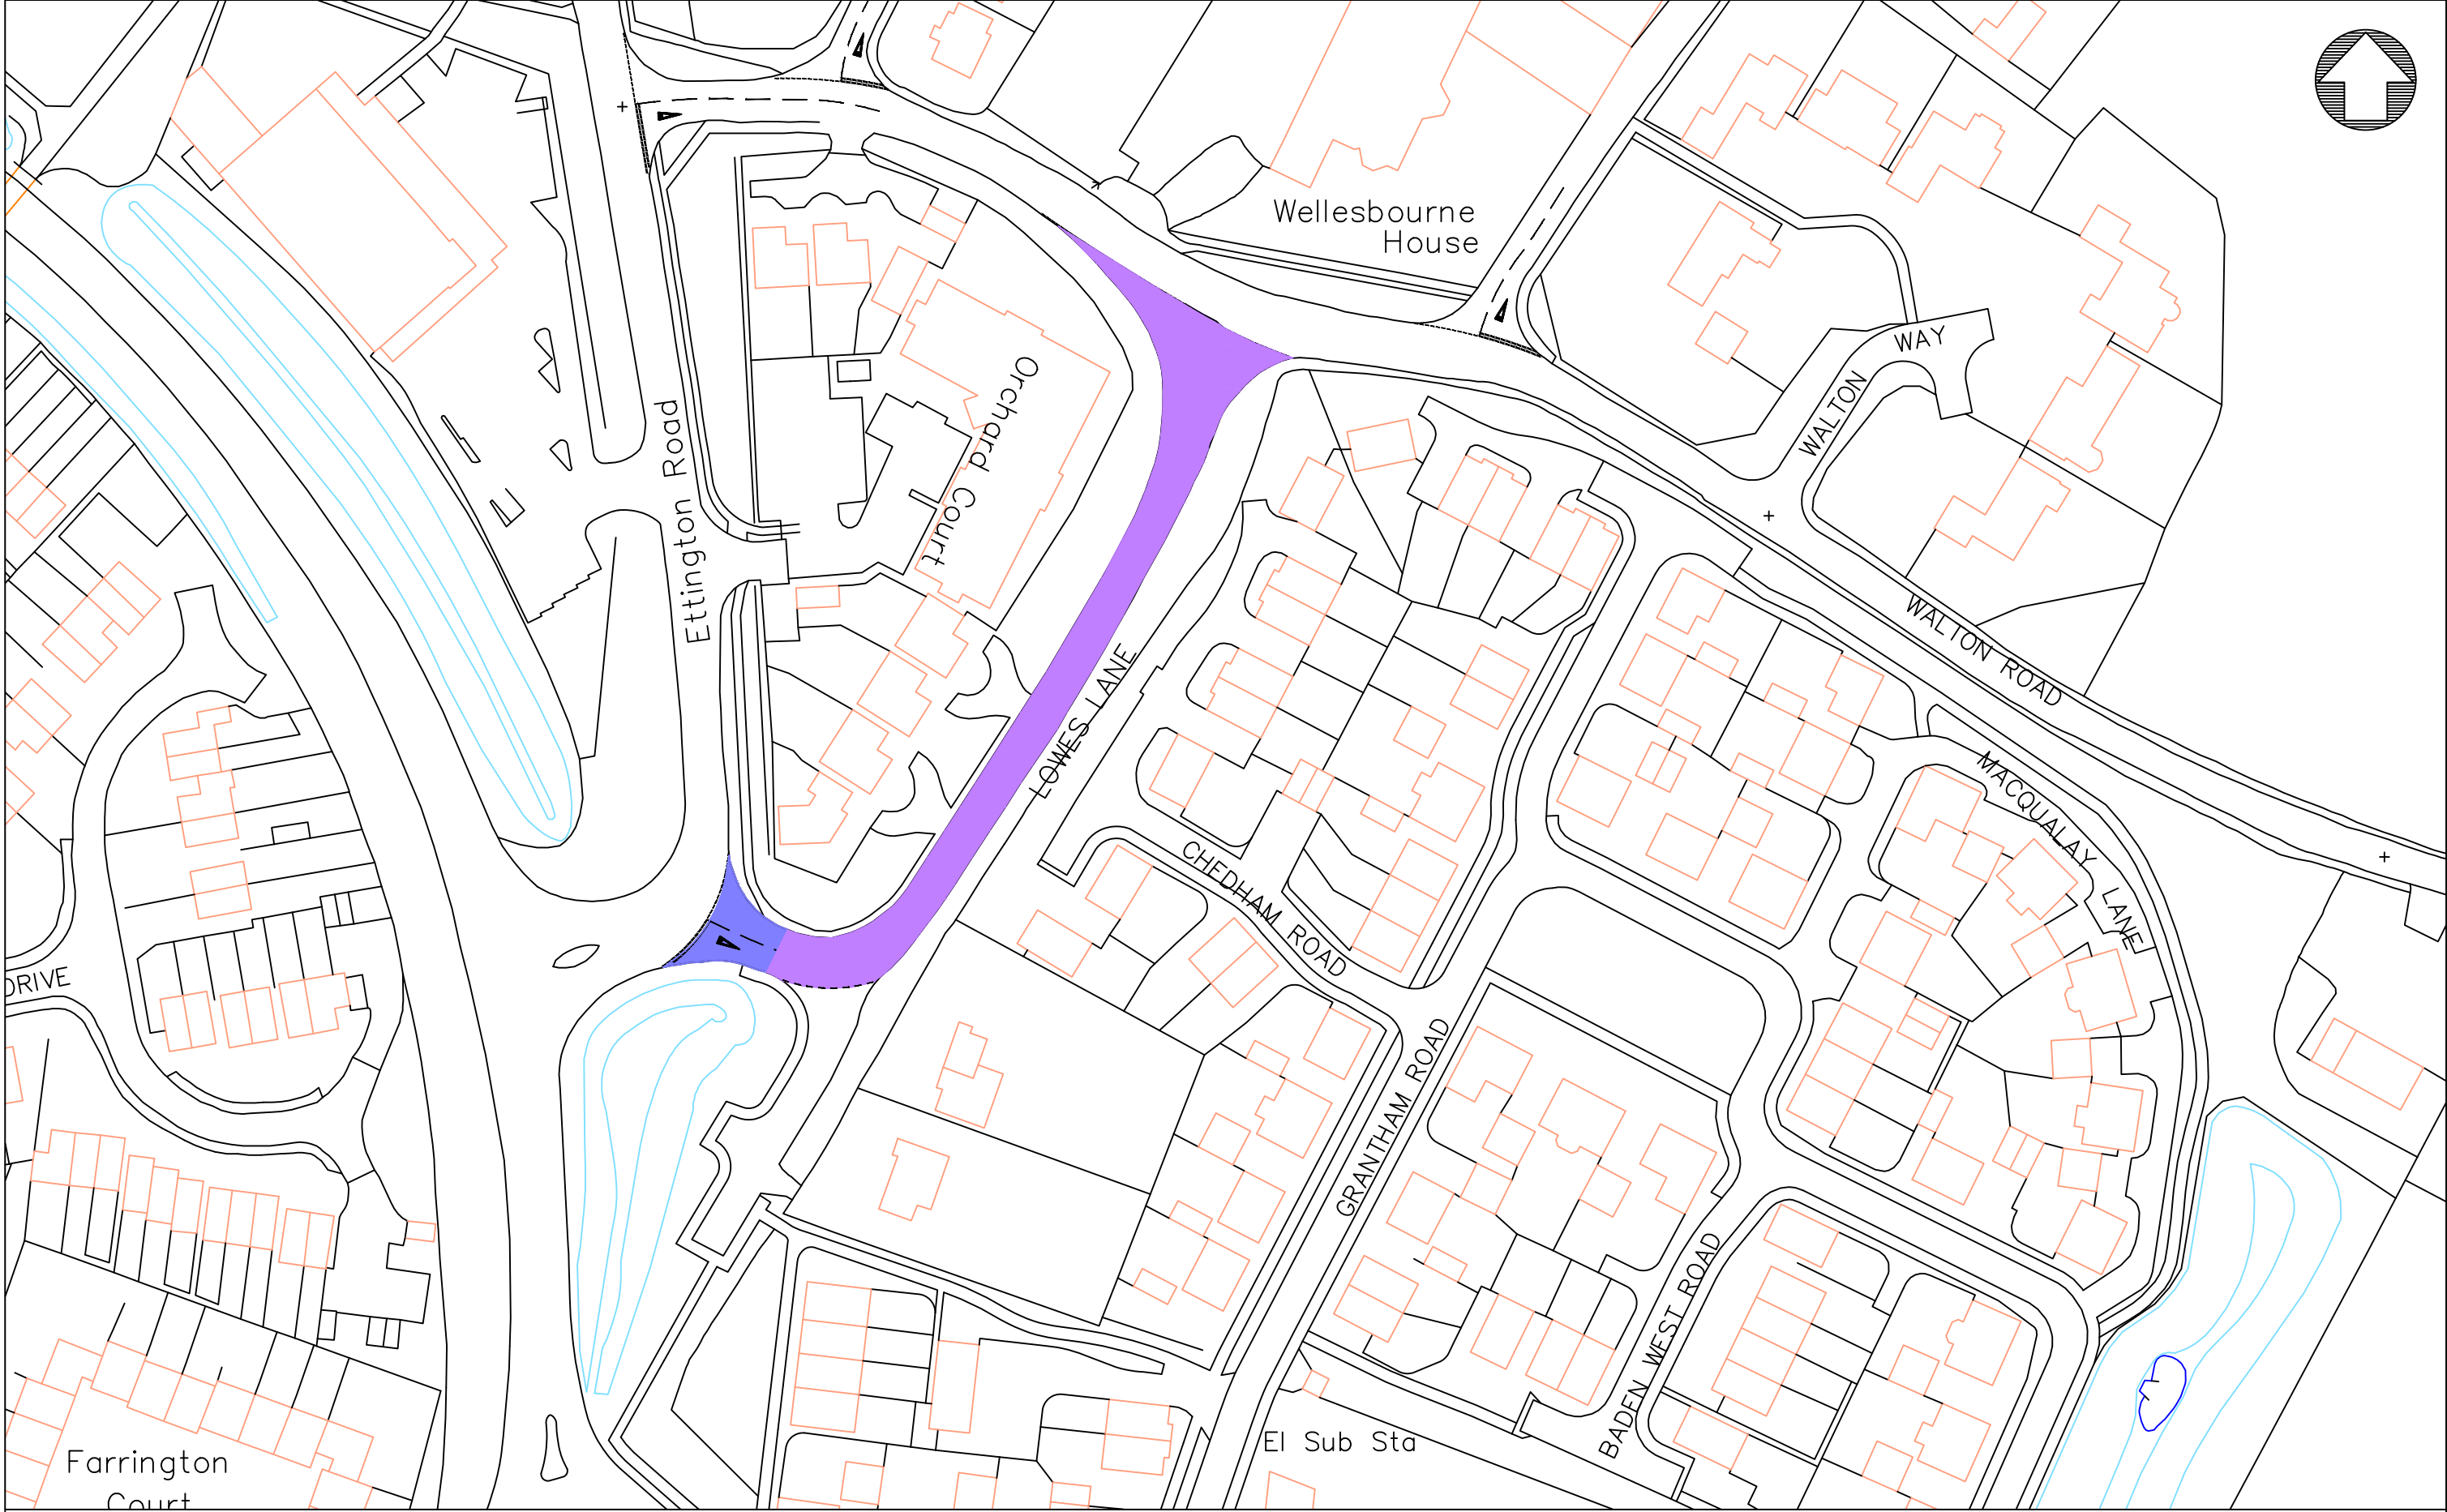



County Highways Minor Works
Warwickshire County Council
Shire Hall
Warwick
CV34 4RL
Tel: 01926 410410

www.warwickshire.gov.uk
chminorworks@warwickshire.gov.uk

NOTES

Based on Ordnance Survey mapping with the permission of the Controller of HMSO
© Crown Copyright and database right 2011. Ordnance Survey 100019520.
All rights reserved.
Unauthorised reproduction infringes copyright and may lead to prosecution or civil proceedings.
Warwickshire County Council.

Key

Existing 40 mph speed limit

Proposed 40 mph speed limit

REV	DATE	BY	CHK	AMENDMENT
-	--/--	-	-	-
-	--/--	-	-	-
-	--/--	-	-	-
-	--/--	-	-	-
-	--/--	-	-	-

Drawing title

**Consultation Plan
D6325 Lowes Lane
Wellesbourne**

Project title

TRO REMEDIALS

Drawn by

CAH

Date

21/11/24

Scale

1:1000 @ A3_L

Drawing number

PTRO24 007

Checked by

CG