


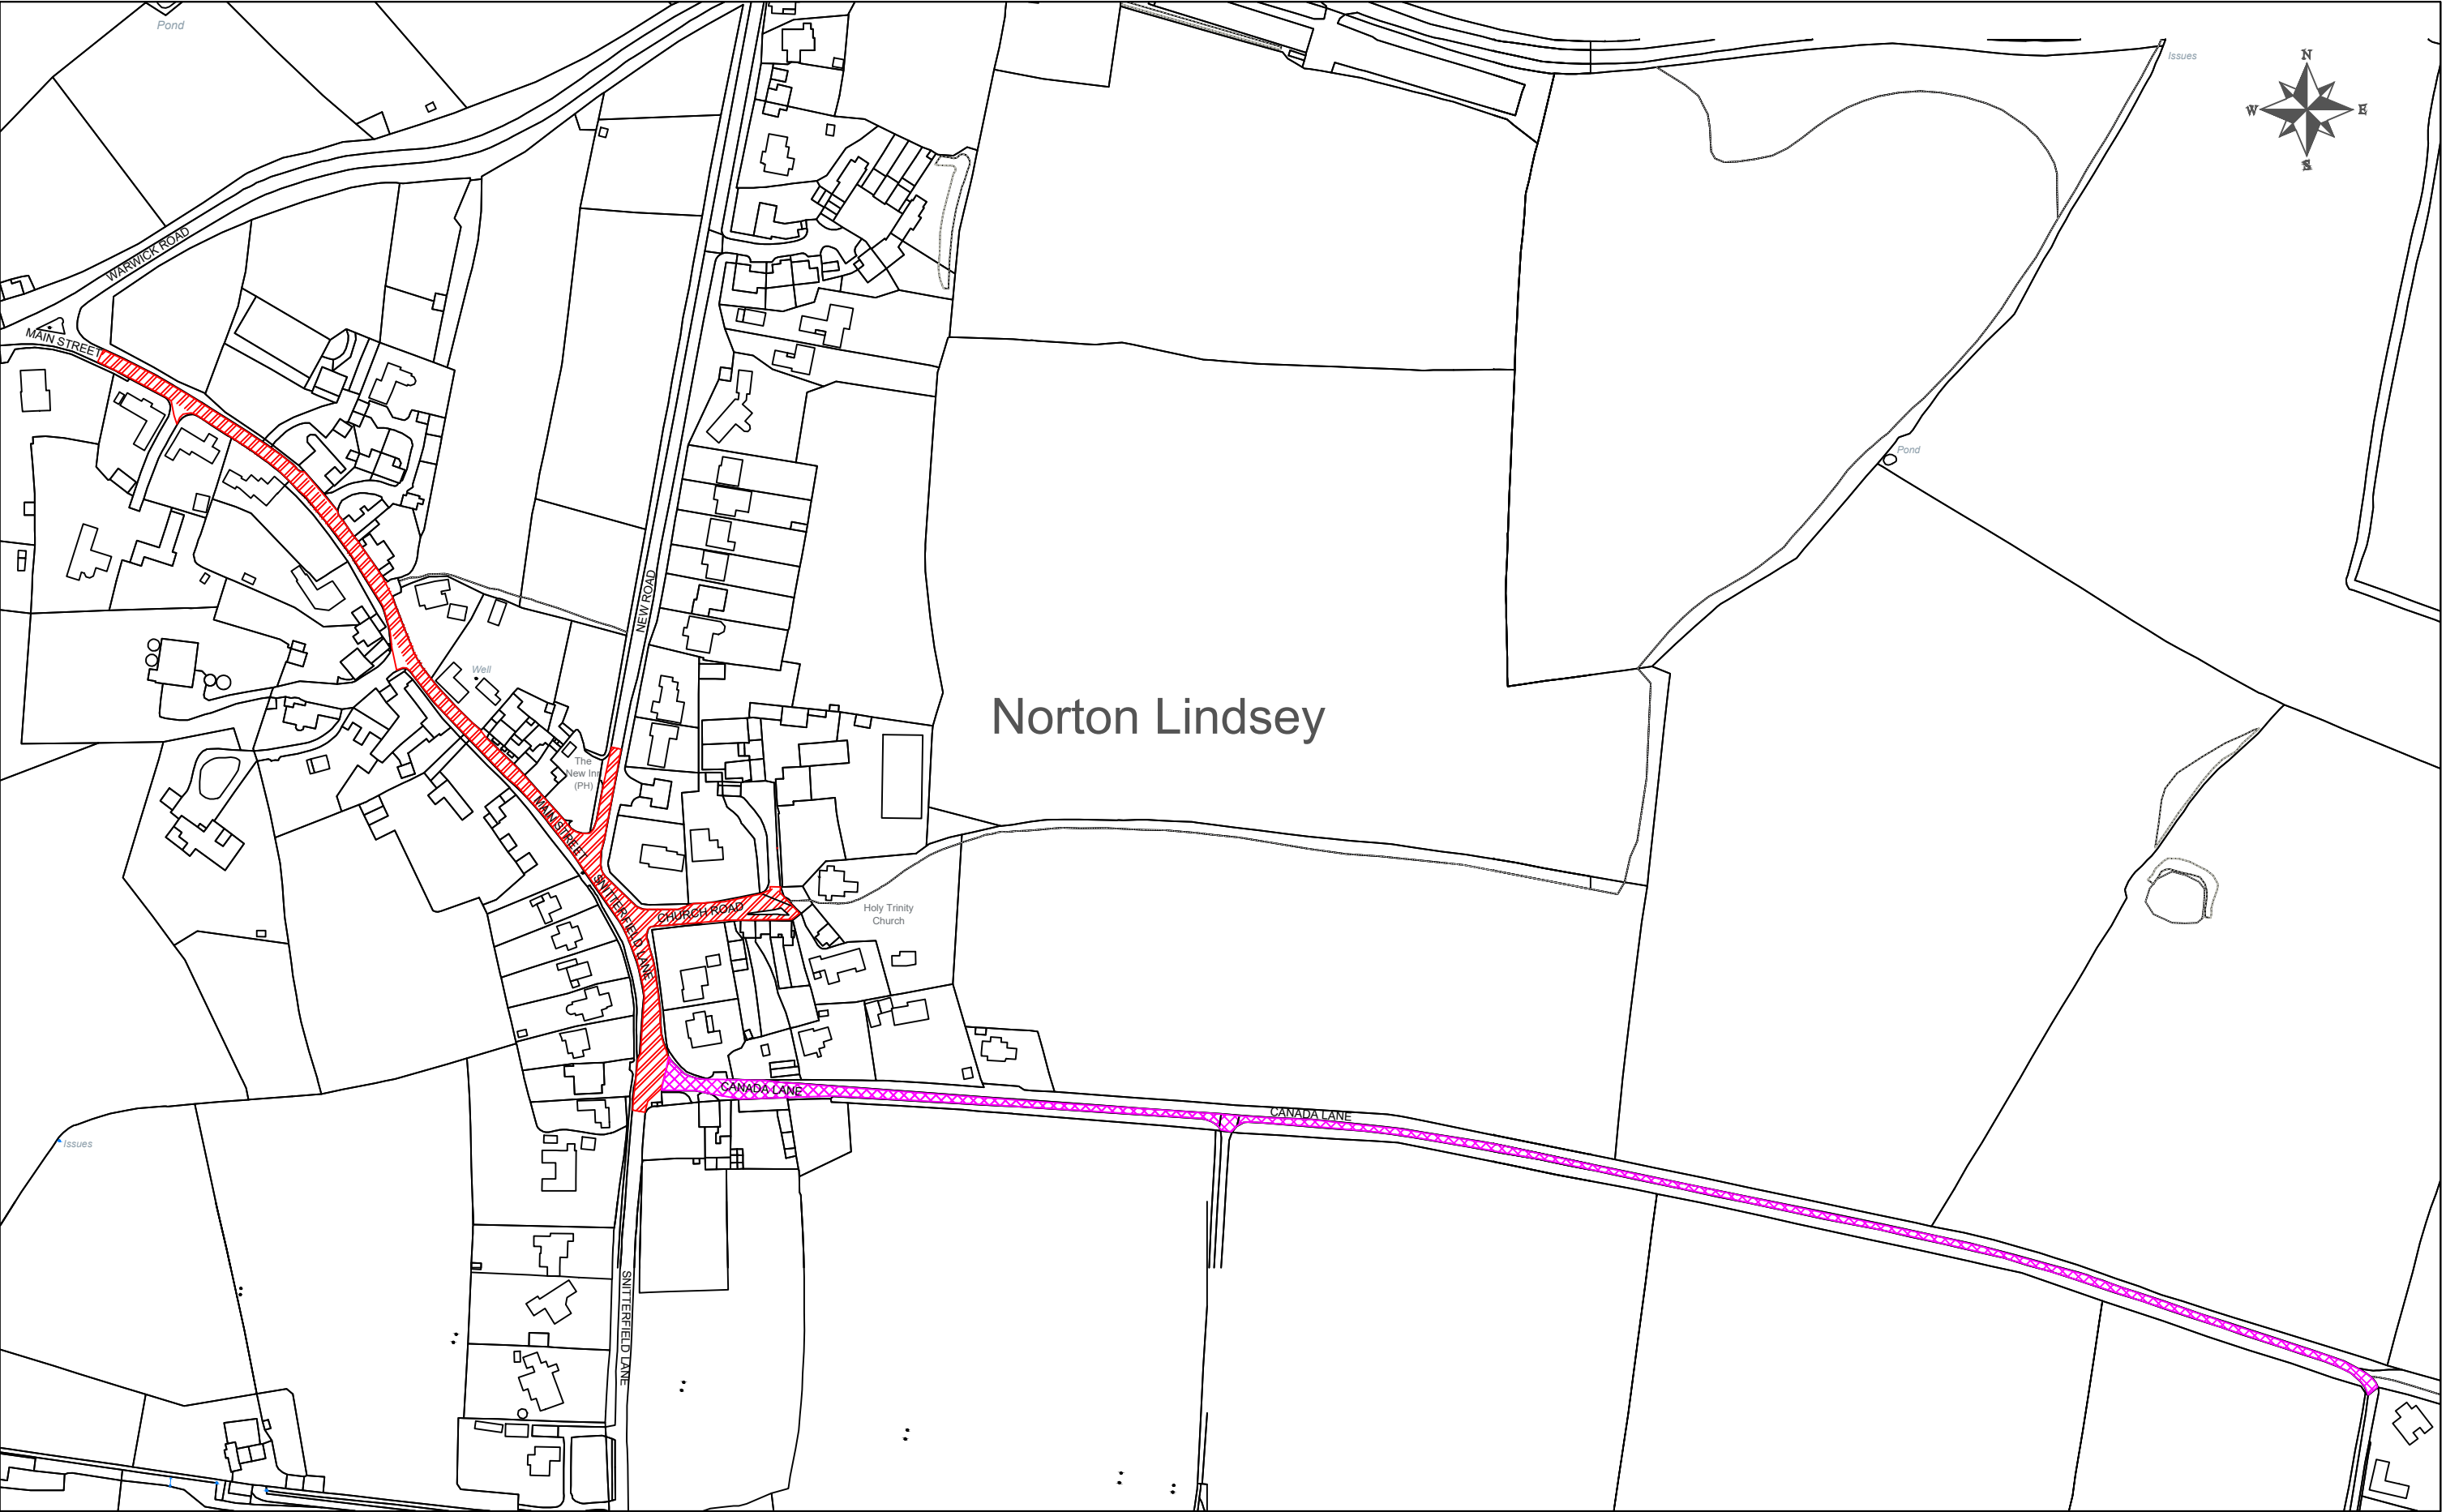

H:\CH-Minor Works\TRAFFIC REGULATION ORDERS\PARISHES\Norton Lindsey\PTRO24 024 Norton Lindsey TRO 20mph\5 Drawings\PTRO24 024 Norton Lindsey TRO 20mph.dwg




County Highways Minor Works
Warwickshire County Council
Shire Hall
Warwick
CV34 4RL
Tel: 01926 410410

www.warwickshire.gov.uk
chminorworks@warwickshire.gov.uk

NOTES



Proposed 20mph on existing 30mph speed limit

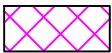

Proposed 20mph on existing national speed limit

REV	DATE	BY	CHK	AMENDMENT
-	--/--/--	-	-	-
-	--/--/--	-	-	-
-	--/--/--	-	-	-
-	--/--/--	-	-	-
-	--/--/--	-	-	-

Drawing title

**20mph Speed Limit Main Street
Canada Lane, Church Road,
New Road & Snitterfield Lane
Norton Lindsey**

Project title

Delegated Budgets 2024/25

Drawn by	ZM-S	Checked by	GVS
Date	March 2025		
Scale	NTS @ A3_L		
Drawing number	PTRO24 024 001		

© Crown Copyright and database right 2025. Ordnance Survey AC000019520