



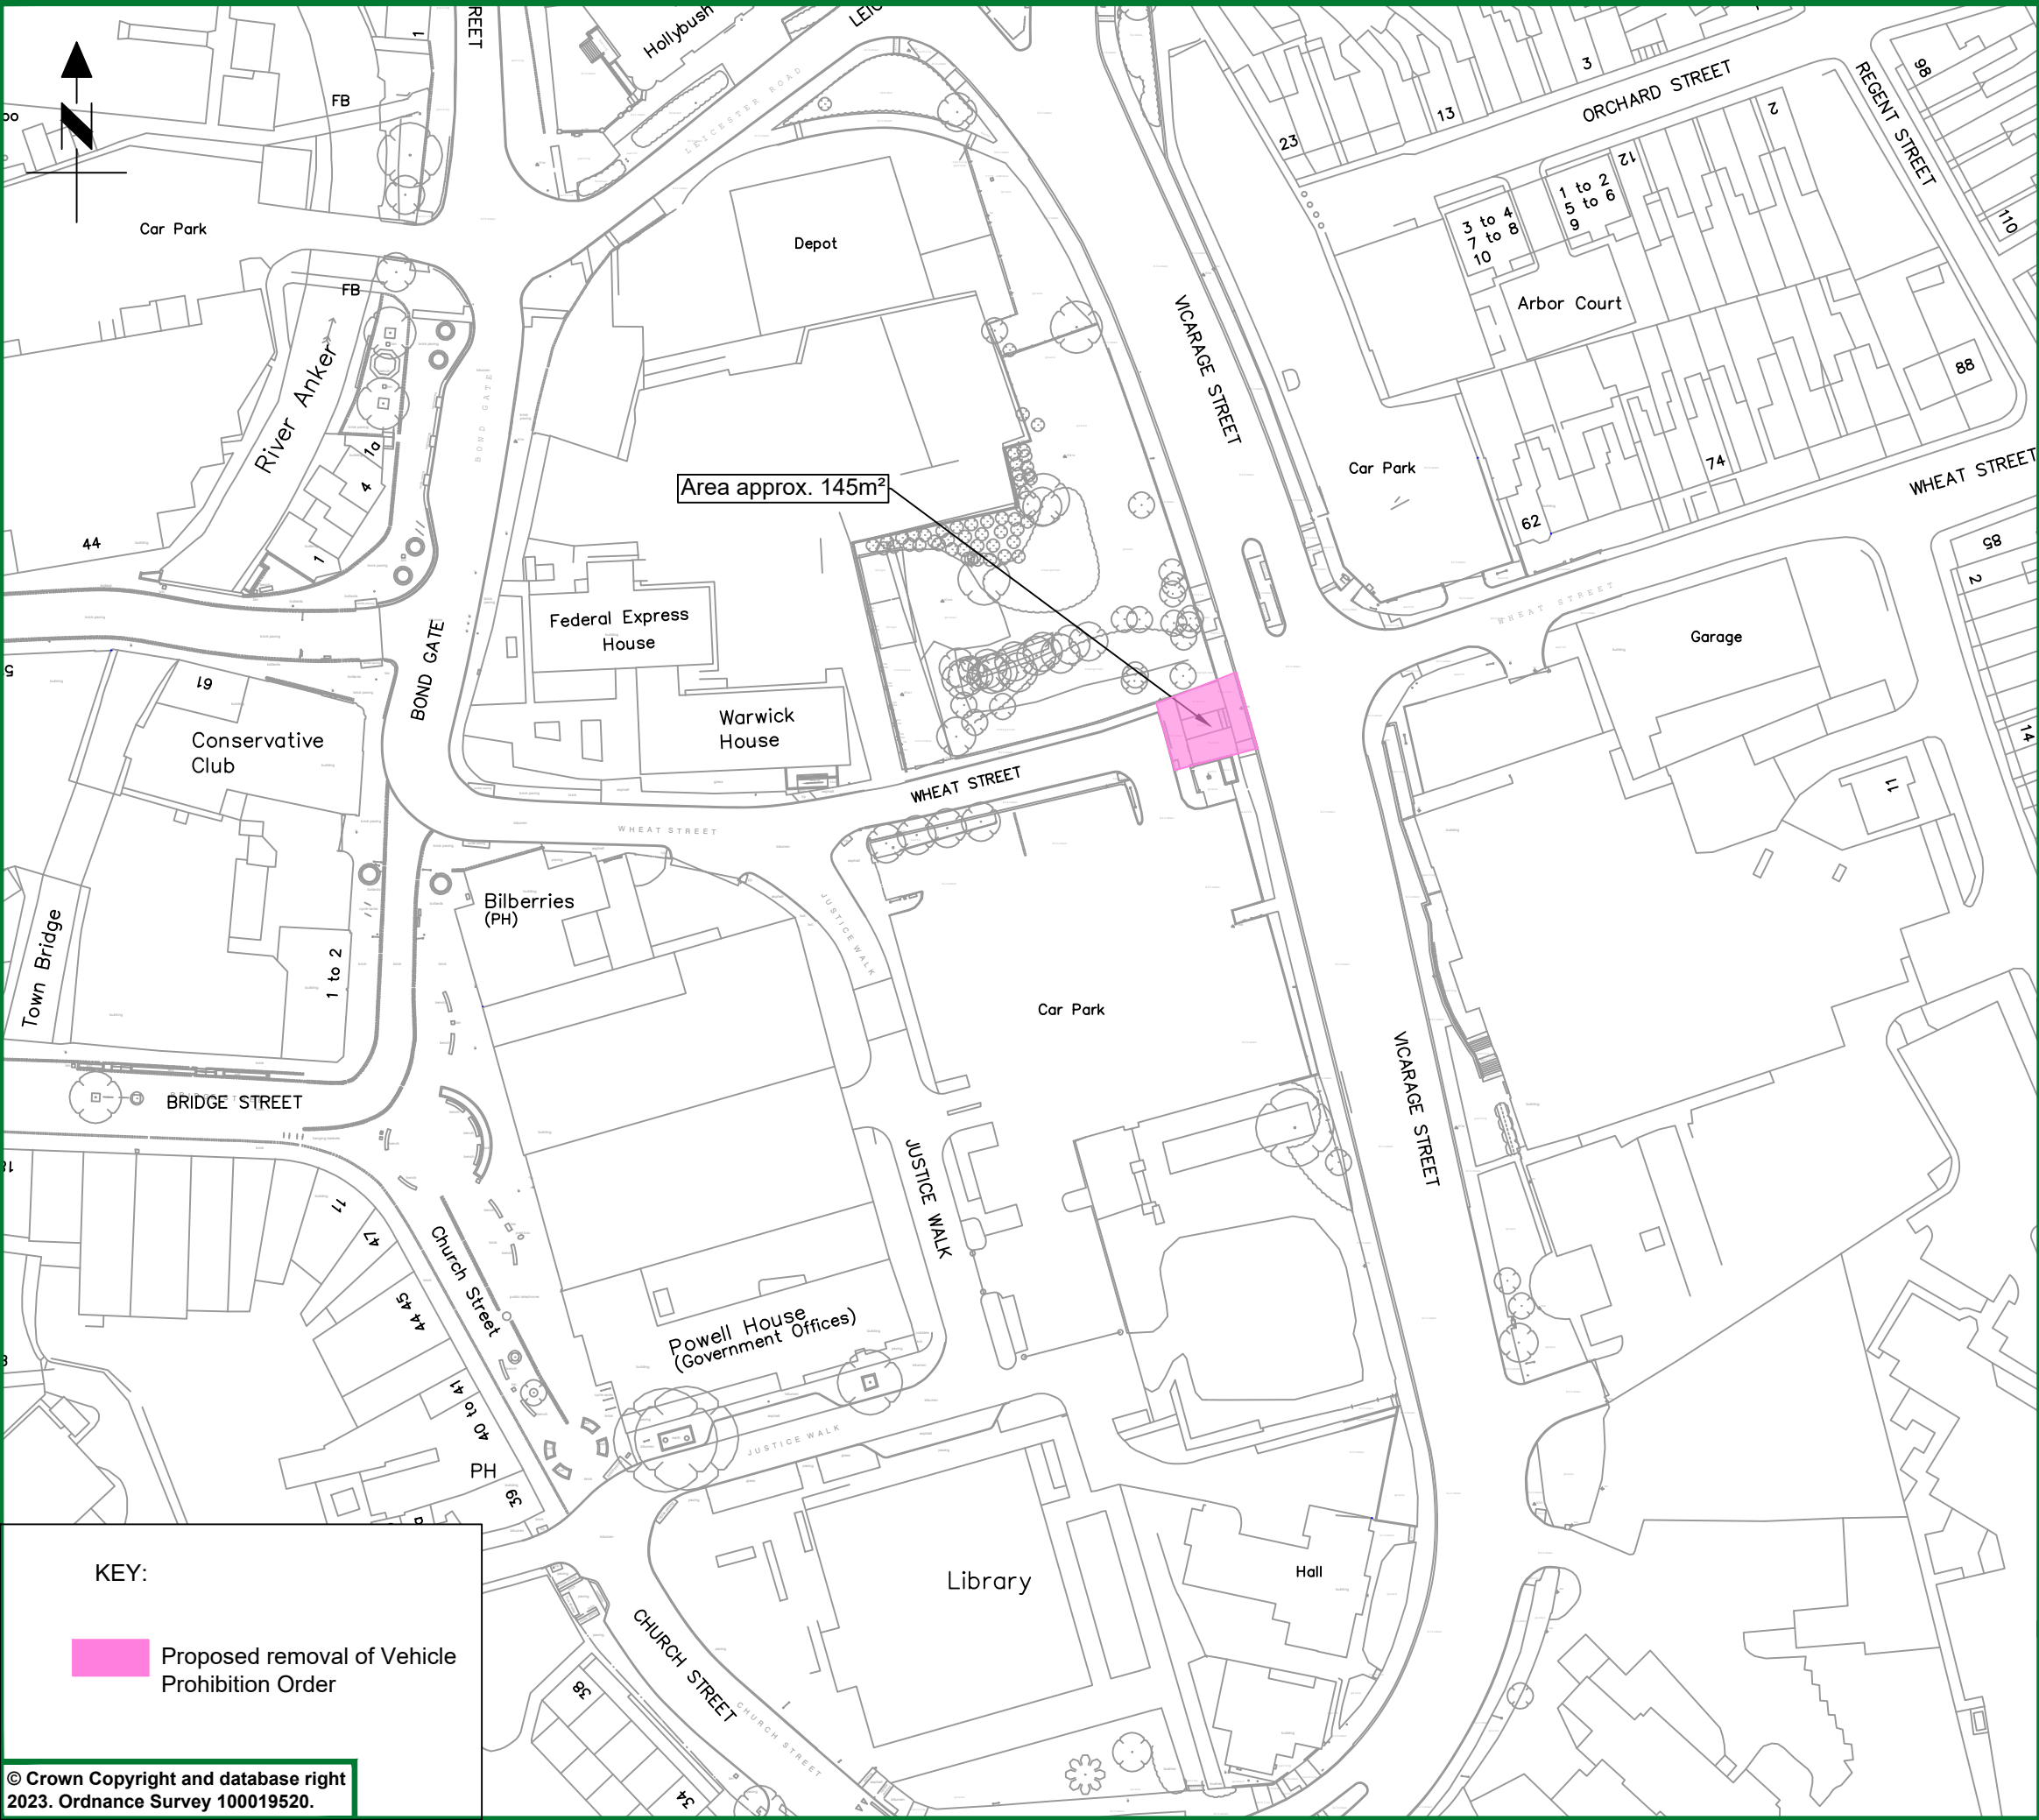

© Crown Copyright and database right 2023. Ordnance Survey 100019520.

A	SK	Order description updated	17/07/23
-	AW	Original	15/05/23
REV	DRN	AMENDMENT	DATE

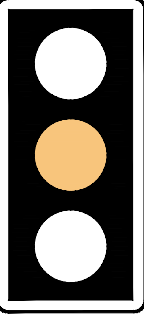

Project Phase Status:
DETAILED DESIGN COMPLETE

Drawing Content Status:
FULL SOLUTION

Suitable For:
ROAD SAFETY AUDIT RSA-2, STRUCTURAL CHECK



Engineering Design Services

Engineering Design Services
Environment Services, Communities
Shire Hall Post Room
Warwick
CV34 4SP
Tel : 01926 410410
Web : www.warwickshire.gov.uk



FS 26655

C:\DesignServices\9.2\A444\058\3 Drawings\3-01 AutoCAD\9.2-A444--058-074.dwg

PROJECT					
A444 Wheat Street Junction Improvement					
TITLE					
TRO Drawing - Vehicle Prohibition Wheat Street Design Phase: Detailed Design					
Dm	AW	Ck'd	EA	App'd	EA
Date	15-05-23	Date	25-07-24	Date	25-07-24
Status		Approved (Level 4)			
Scale		Sheet size			
1:1000		A3			
DRG. NO.		Rev.			
9.2-A444--058-074		A			