


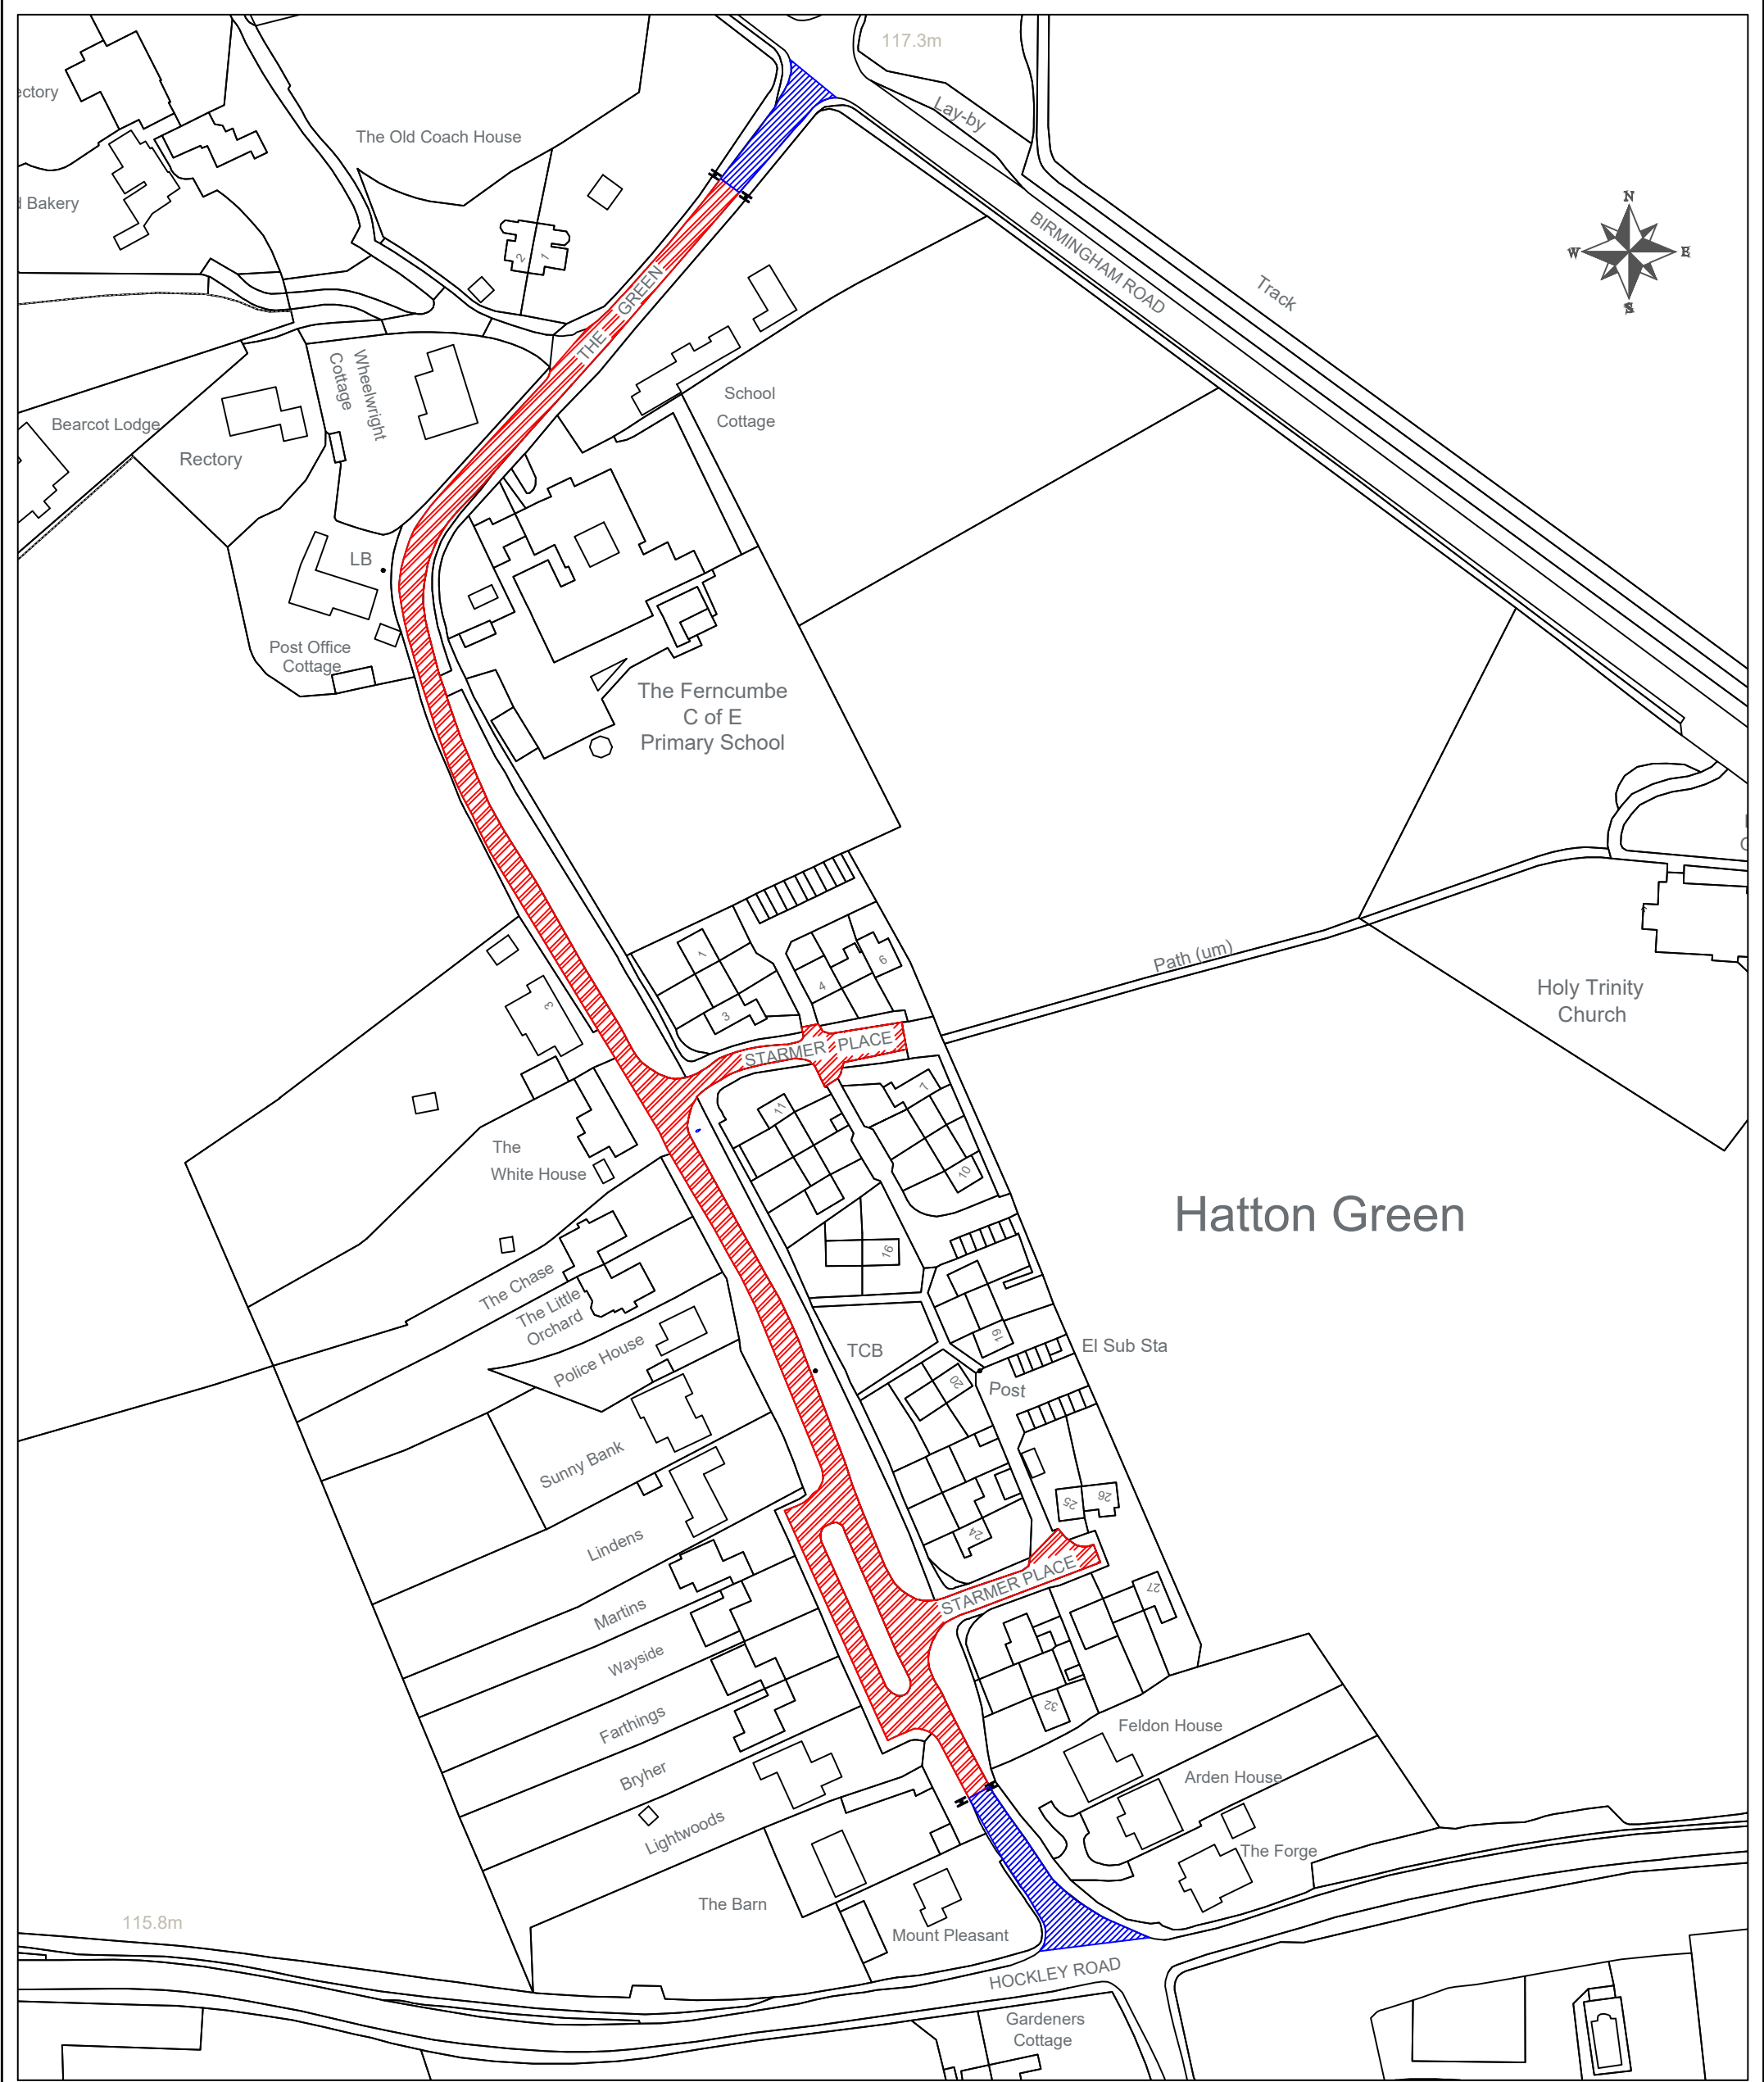

H:\CH-Minor Works\TRAFFIC REGULATION ORDERS\PARISHES\Hatton Green\PTRO24 026 Hatton Green TRO 20mph\5 Drawings\PTRO24 026 Hatton Green TRO 20mph.dwg

REV	DATE	BY	CHK	AMENDMENT	REV	DATE	BY	CHK	AMENDMENT	REV	DATE	BY	CHK	AMENDMENT
-	--/--/--	-	-	-	-	--/--/--	-	-	-	-	--/--/--	-	-	-
-	--/--/--	-	-	-	-	--/--/--	-	-	-	-	--/--/--	-	-	-



County Highways Minor Works
Warwickshire County Council
Shire Hall
Warwick
CV34 4RL
Tel: 01926 410410

www.warwickshire.gov.uk
chminorworks@warwickshire.gov.uk

NOTES



Proposal to replace existing 30mph speed limit with 20mph speed limit



Existing 40mph speed limit

© Crown Copyright and database right 2025. Ordnance Survey AC000019520

Drawing title

**Proposed 20mph Speed Limit
Consultation Plan
The Green & Starmer Place
Hatton Green**

Project title

20mph Traffic Regulation Order

Drawn by

ZM-S

Checked by

GVS

Date

Jun25

Scale

NTS @ A3_P

Drawing number

PTRO24 026 001