

WARWICKSHIRE COUNTY COUNCIL

ROAD TRAFFIC REGULATION ACT 1984

THE WARWICKSHIRE COUNTY COUNCIL (DISTRICT OF WARWICK)
(CIVIL ENFORCEMENT AREA) (WAITING RESTRICTIONS, ON STREET PARKING
PLACES AND RESIDENTS' PARKING) (CONSOLIDATION)
(VARIATION Q) ORDER 2025

The Warwickshire County Council (hereinafter referred to as "the Council") in exercise of the powers conferred by sections 1(1), 2(1) to (3), 4(2), 19, 32, 35, 45, 46, 47, 49, 53 and 124 of, and Part IV of Schedule 9 to, the Road Traffic Regulation Act 1984 (hereinafter referred to as "the 1984 Act"), the Traffic Management Act 2004, and of all other enabling powers, hereby make the following Order:-

1. The Warwickshire County Council (District of Warwick) (Civil Enforcement Area) (Waiting Restrictions, On Street Parking Places and Residents' Parking) (Consolidation) Order 2017 (which said Order of 2017 as varied is hereinafter referred to as 'the Principal Order') is hereby further varied in the manner and to the extent hereinafter provided.
2. In Schedule 2 to the Principal Order, after Plan Title GA54, replace the Revision Number "1" with the Revision Number "2".
3. In the Principal Order, replace the plan annexed thereto and numbered "GA54 Revision No. 1" with the plan annexed hereto and numbered "GA54 Revision No. 2"
4. This Order shall come into operation on the First day of October Two thousand and twenty-five and may be cited as "The Warwickshire County Council (District of Warwick) (Civil Enforcement Area) (Waiting Restrictions, On Street Parking Places and Residents' Parking) (Consolidation) (Variation Q) Order 2025".

SIGNED by the Proper Officer



Monica Fogarty
Chief Executive Officer

for and on behalf of The Warwickshire County Council on the Eighth day of September Two thousand and twenty-five

DocuSigned by:

1BE26725B12541F...

Authorised by

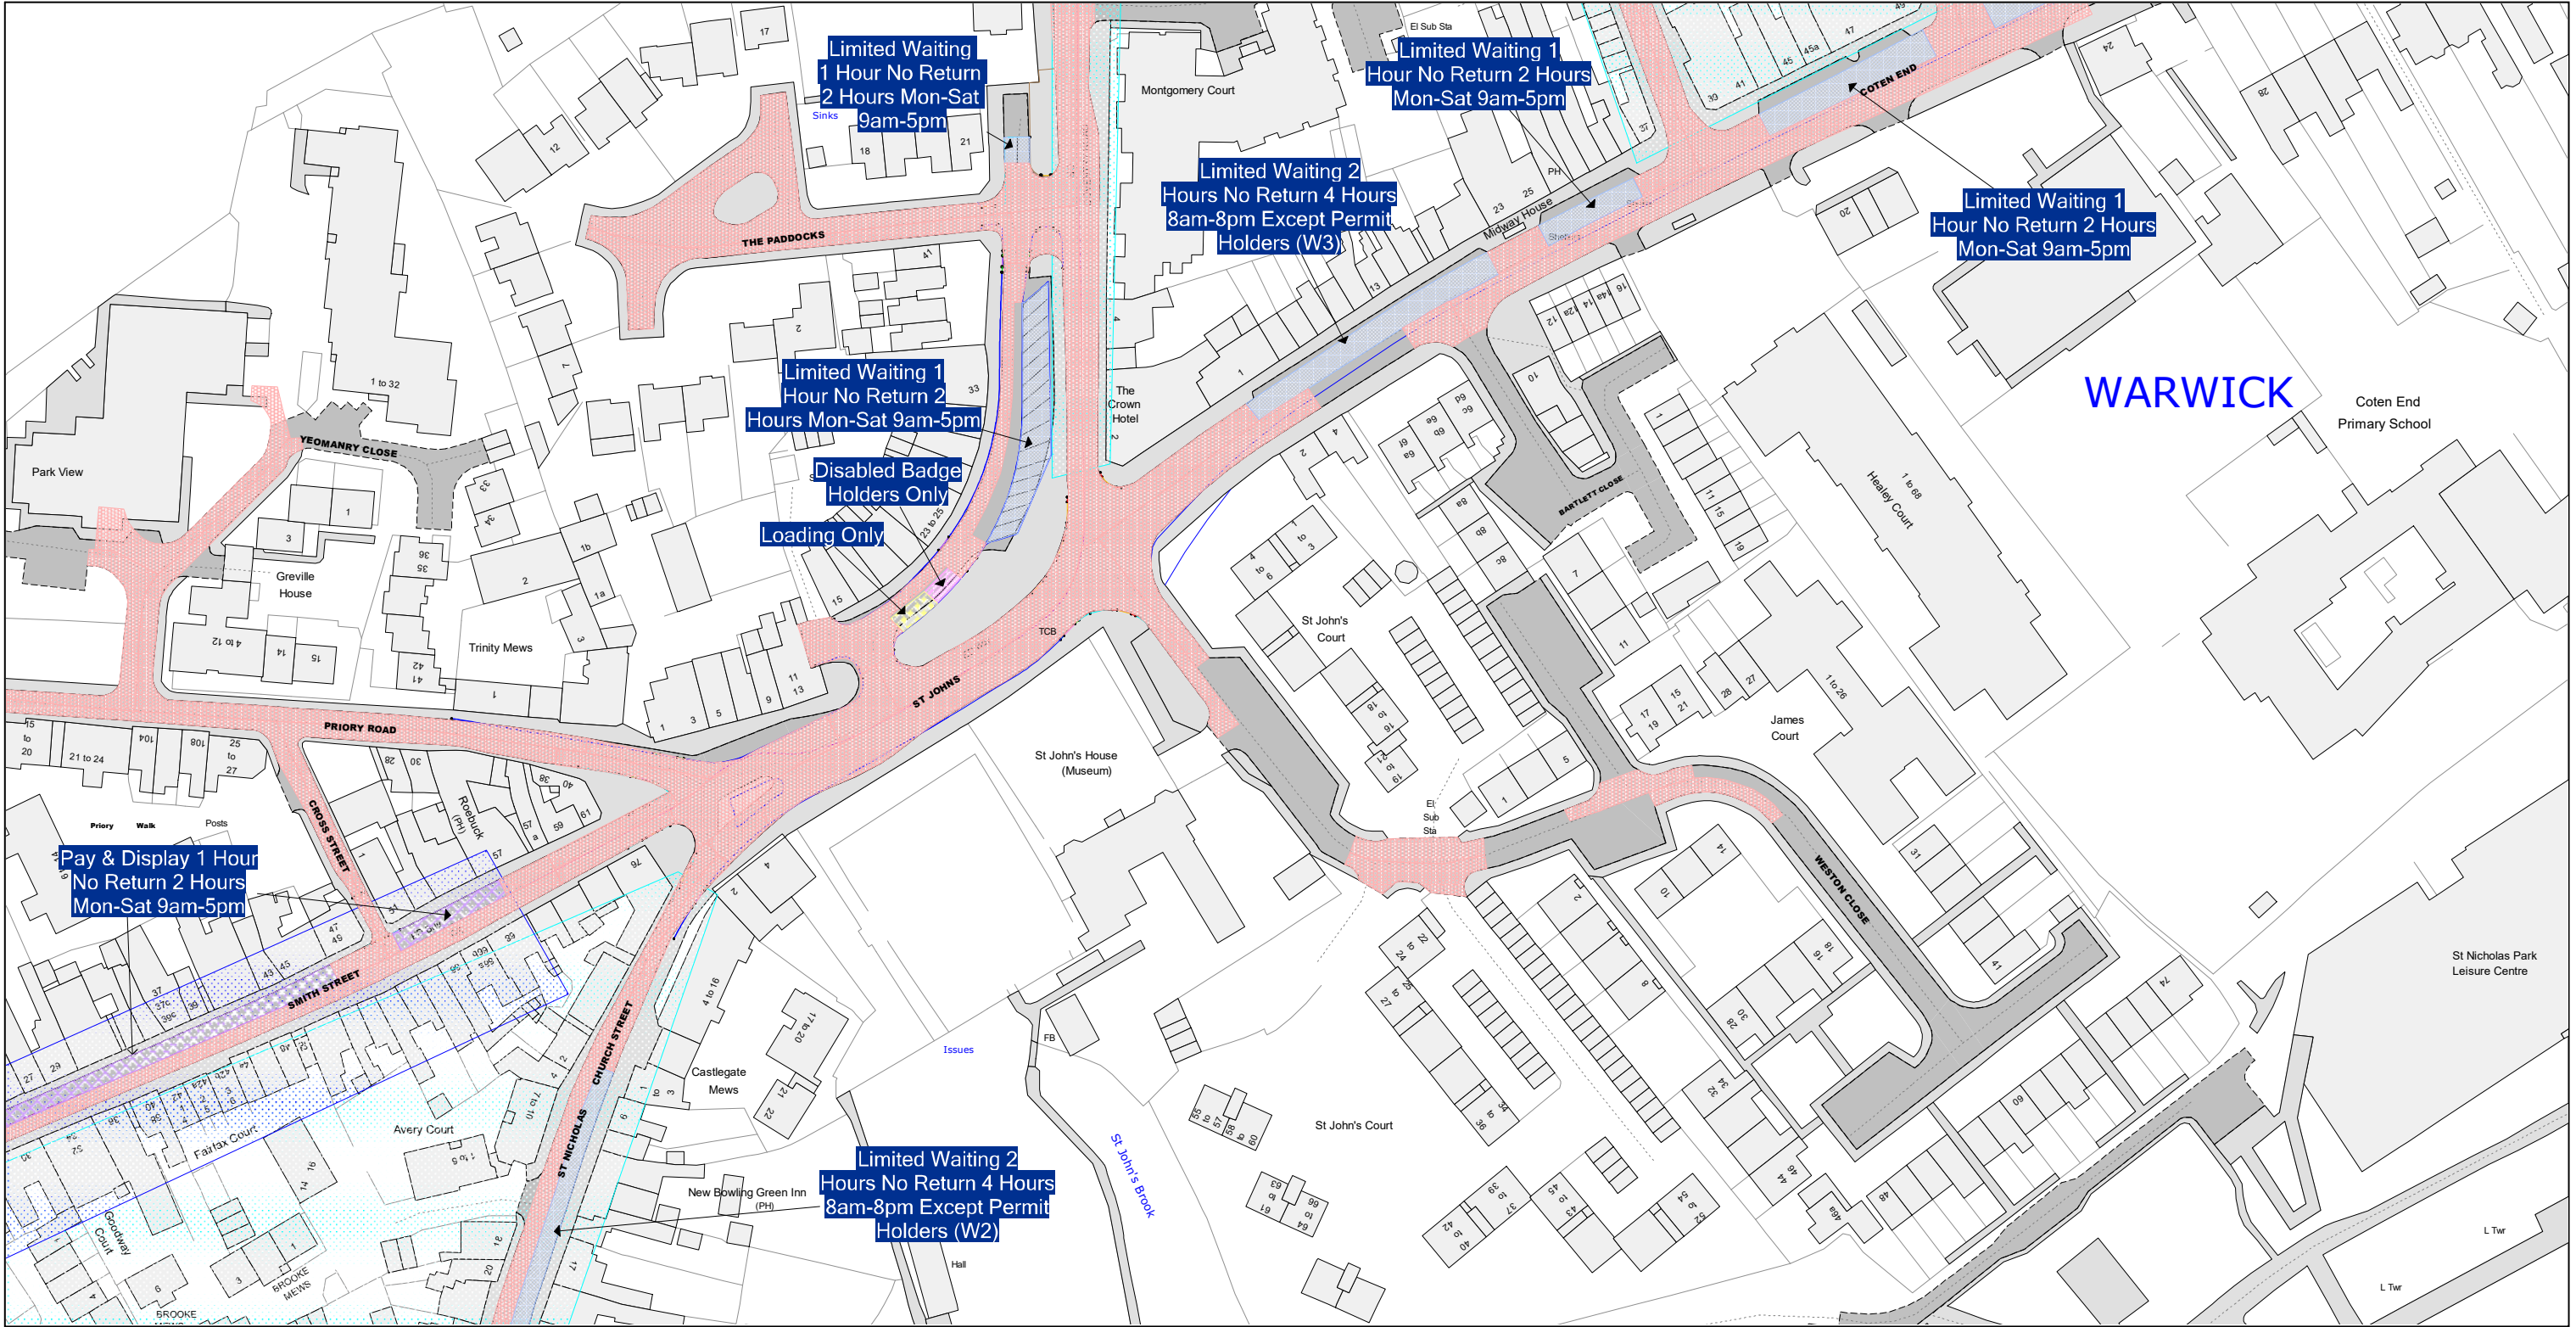
Initials  1941/25

DATED 8th September 2025

WARWICKSHIRE COUNTY COUNCIL



ROAD TRAFFIC REGULATION ACT 1984

THE WARWICKSHIRE COUNTY COUNCIL
(DISTRICT OF WARWICK)
(CIVIL ENFORCEMENT AREA) (WAITING
RESTRICTIONS, ON STREET PARKING PLACES
AND RESIDENTS' PARKING) (CONSOLIDATION)
(VARIATION Q) ORDER 2025



© Crown Copyright and database right 2025. Ordnance Survey AC000019520

DocuSigned by:
Sarah Cowen 1941/25
1BE26725B12541F...

 <div>Warwickshire County Council</div> <div>Shire Hall</div> <div>Warwick</div> <div>CV34 4RL</div>	Title: Consolidated Road Traffic Regulation Orders		Area Warwick	Date 01/10/2025
			Area code GA54	Revision No. 2
	CONFIRMED			Scale 1 : 1250