



KEY:



Existing Limits

 Restricted Road (30mph by virtue of system of street lighting)


 30mph Speed Limit

Proposed Limit

 Restricted Road (30mph by virtue of system of street lighting)

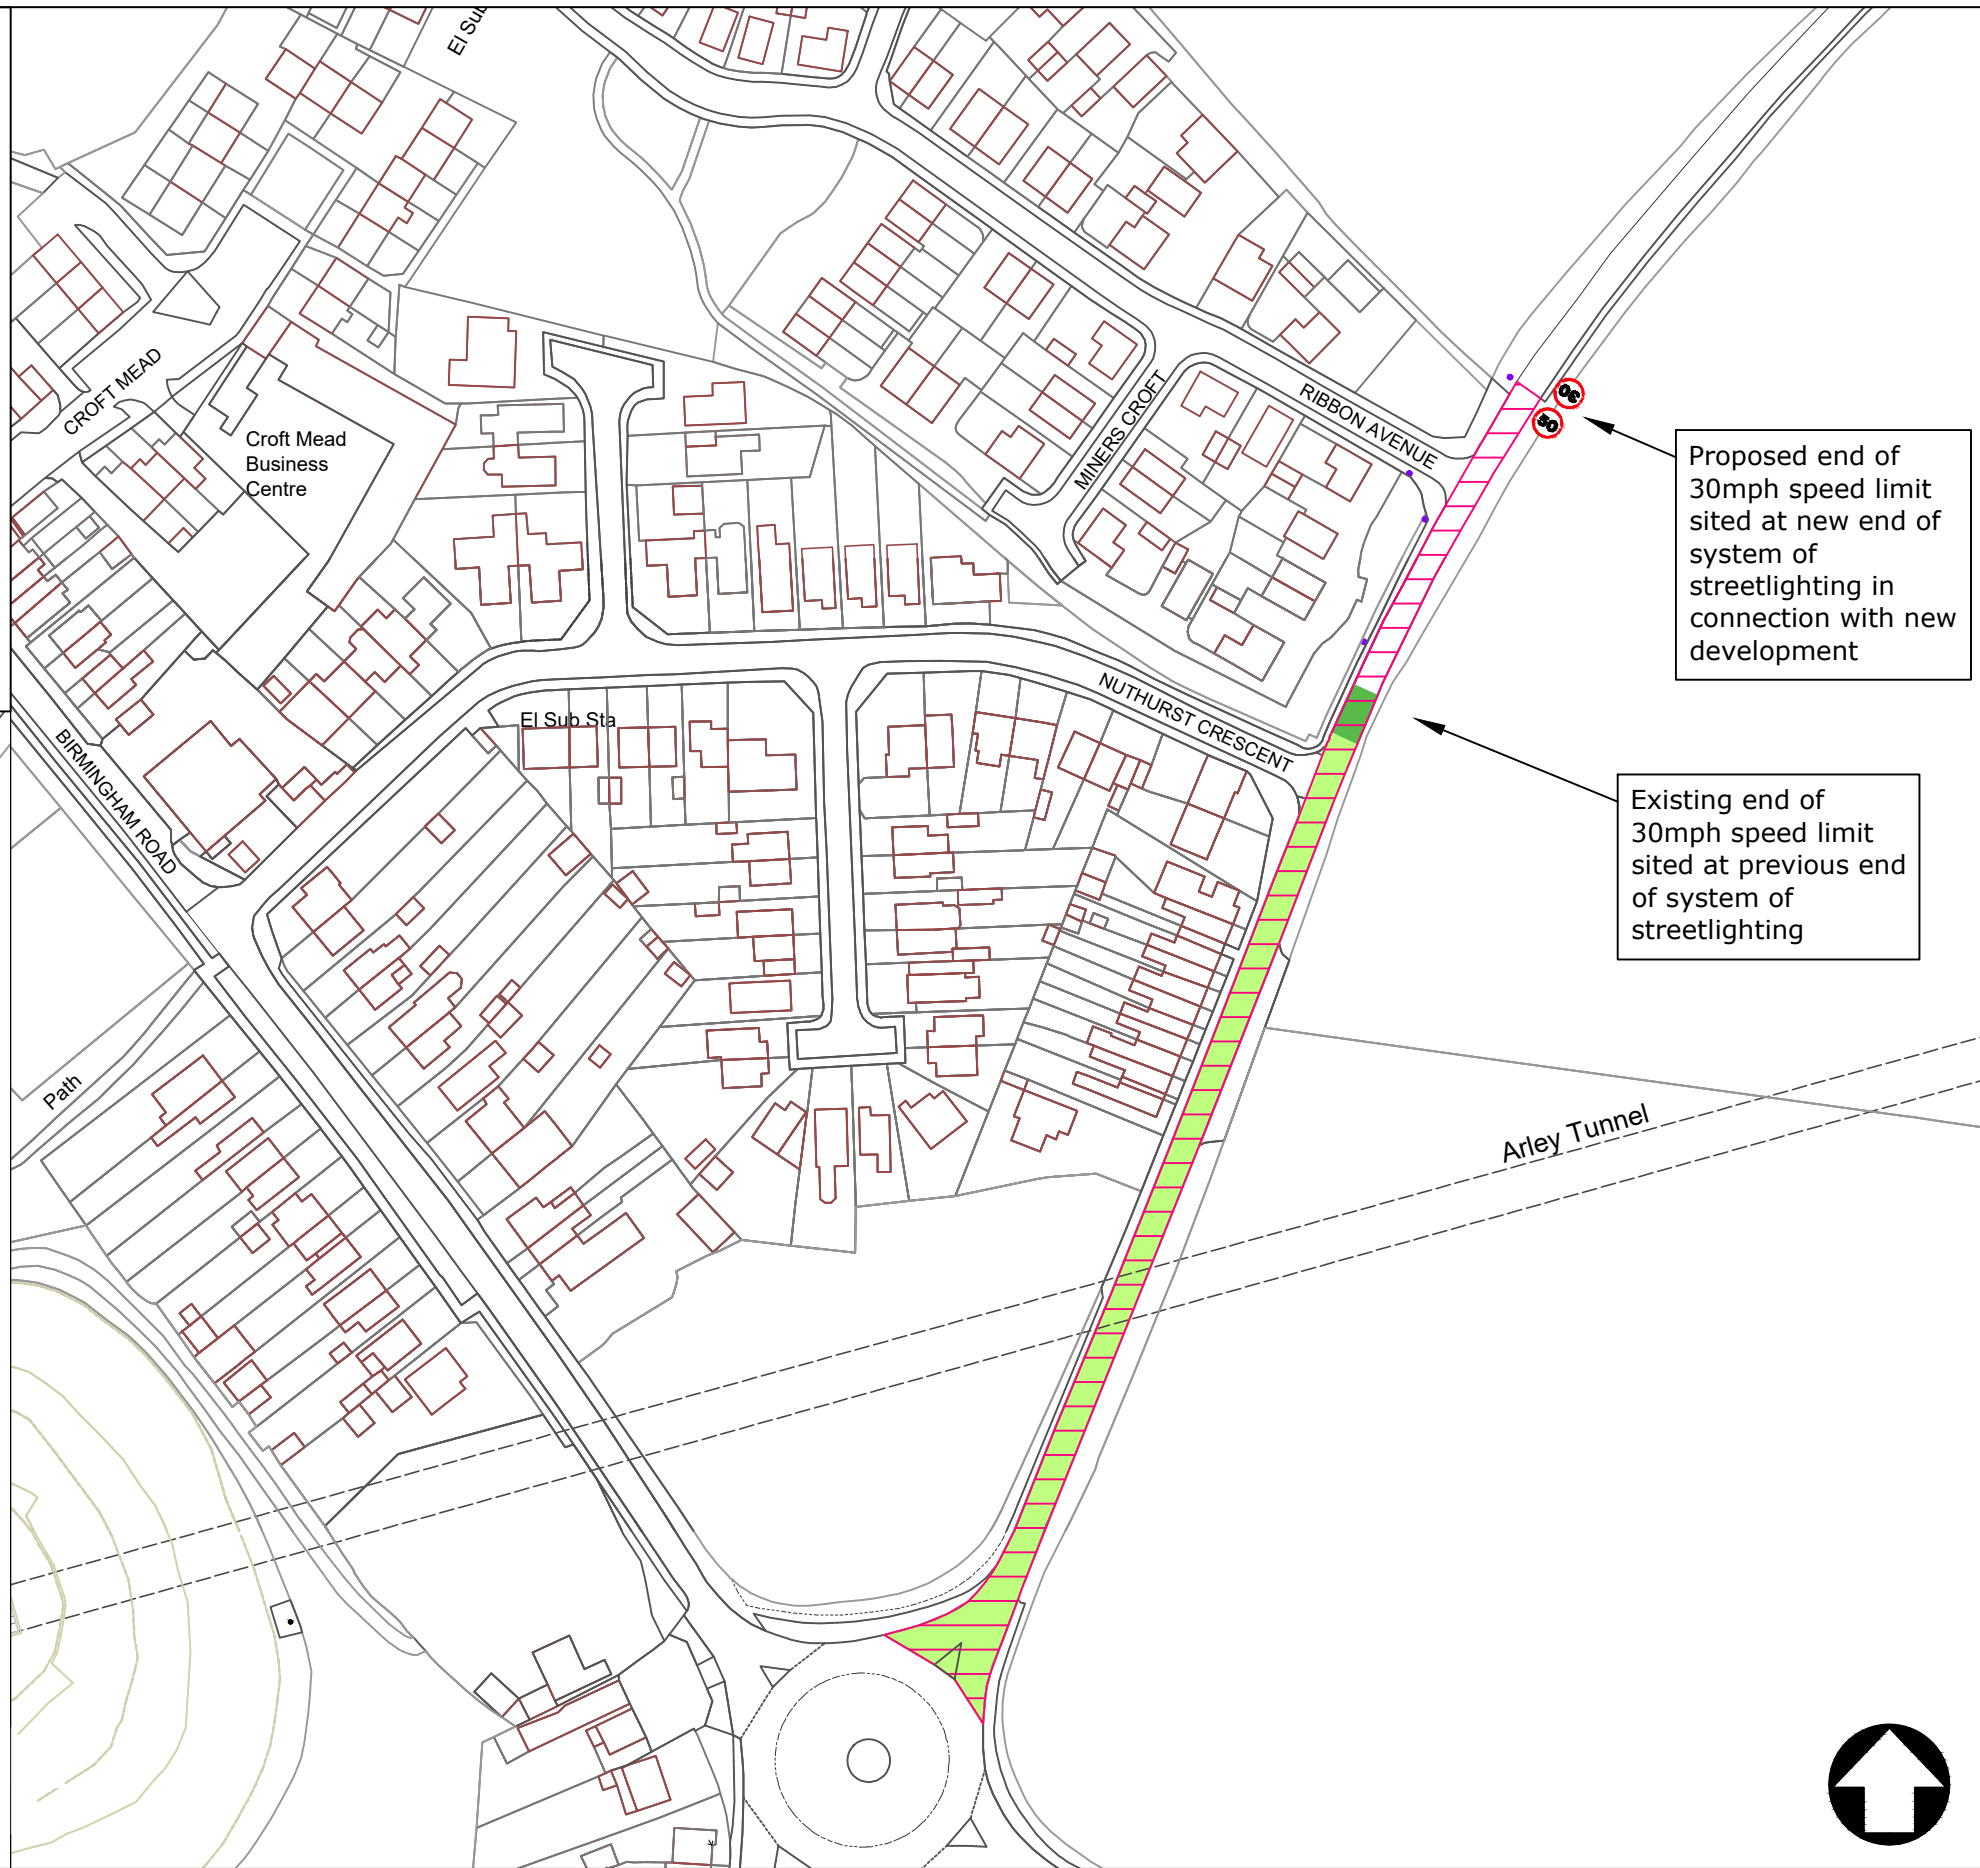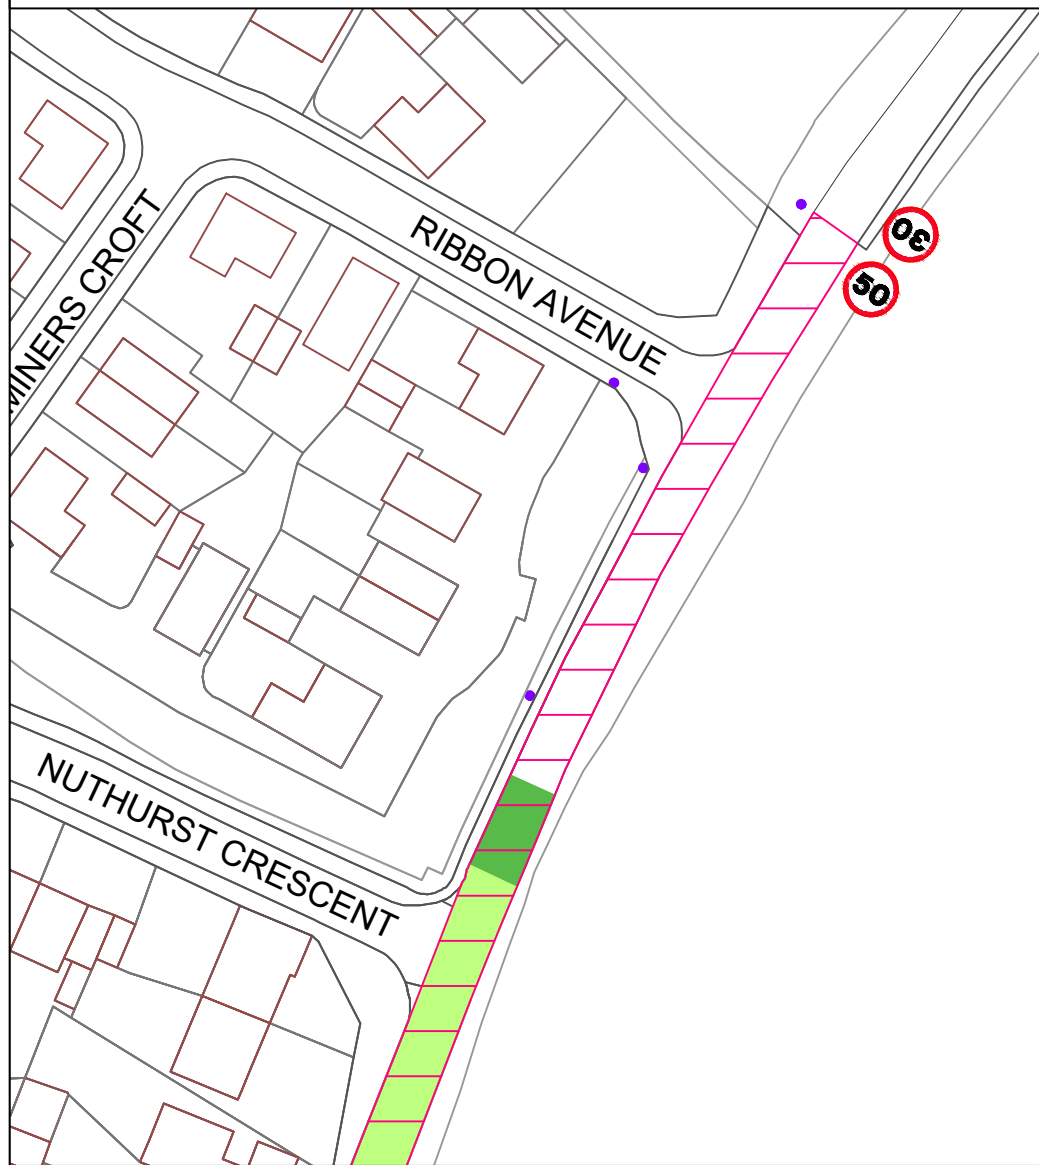

H:\CH-Minor Works\TRAFFIC REGULATION ORDERS\PARISHES\Ansley\PTRO24 009 Tunnel Road, Ansley S.106\5 Drawings\PTRO24 009.dwg

|   |       |     |          |    |     |           |  |                |            |
|---|-------|-----|----------|----|-----|-----------|--|----------------|------------|
|  <p>County Highways Minor Works<br/>Warwickshire County Council<br/>Shire Hall<br/>Warwick<br/>CV34 4RL<br/>Tel: 01926 410410</p> <p><a href="http://www.warwickshire.gov.uk">www.warwickshire.gov.uk</a><br/><a href="mailto:chminorworks@warwickshire.gov.uk">chminorworks@warwickshire.gov.uk</a></p> | NOTES | REV | DATE     | BY | CHK | AMENDMENT | Drawing title                                | Drawn by       | Checked by |
|   |       | -   | --/--/-- | -  | -   | -         | Tunnel Lane, Ansley<br>Speed Limit Proposals | CAH            | GS         |
|   |       | -   | --/--/-- | -  | -   | -         |  | Date           | 03/10/24   |
|   |       | -   | --/--/-- | -  | -   | -         |  | Scale          | NTS @ A3_L |
|   |       | -   | --/--/-- | -  | -   | -         | Project title                                | Drawing number | PTRO24 009 |
|   |       | -   | --/--/-- | -  | -   | -         | S.106 Consultation Drawing                   |                |            |

Based on Ordnance Survey mapping with the permission of the Controller of HMSO  
© Crown Copyright and database right 2011. Ordnance Survey 100019520.  
Unauthorised reproduction infringes copyright and may lead to prosecution or civil proceedings.  
Warwickshire County Council.