

WARWICKSHIRE COUNTY COUNCIL

ROAD TRAFFIC REGULATION ACT 1984

THE WARWICKSHIRE COUNTY COUNCIL
(BOROUGH OF NUNEATON & BEDWORTH)
(WAITING RESTRICTIONS, ON-STREET PARKING PLACES
AND RESIDENTS' PARKING) (CONSOLIDATION)
(VARIATION NO. 5) (PART) ORDER 2025

The Warwickshire County Council (hereinafter referred to as "the Council") in exercise of the powers conferred by sections 1(1), 2(1) to (3), 4(2), 19, 32, 35, 45, 46, 47, 49, 53 and 124 of, and Part IV of Schedule 9 to, the Road Traffic Regulation Act 1984, (hereinafter referred to as "the 1984 Act") the Traffic Management Act 2004 and of all other enabling powers, hereby make the following Order:-

1. The Warwickshire County Council (Borough of Nuneaton & Bedworth) (Waiting Restrictions, On-Street Parking Places And Residents' Parking) (Consolidation) Order 2017 (which said Order of 2017 is hereinafter referred to as 'the Principal Order') is hereby varied in the manner and to the extent hereinafter provided.

2. In Schedule 2 to the Principal Order, after zone N3 insert:-

"N4	Bull Street	Numbers 8 to 16 and 29 to 32 (including 32a and 32b)
	Garrett Street	Numbers 1 to 4
	The Square	Numbers 1 to 8 (including 8a and 8b)
	George Street	Numbers 1 to 5 (including Attleborough Arcade)
	Kem Street	Numbers 3, 4, and 5
	The Green	Numbers 1 to 20 inclusive
	Lutterworth Road	Even numbers 12 to 18
	Freer Street	Numbers 1 and 2"

3. In Schedule 2 to the Principal Order, after zone B2 insert:-

"B3	Earl Street	All properties
	New Street	Even numbers 2 to 20 & odd numbers 1 to 17
	Bulkington Road	Even numbers 4 to 84 & odd numbers 19 to 45"

4. In Schedule 3 to the Principal Order, after the plans titles which are listed in column 1 of the Schedule below, replace the revision numbers with those listed in column 2 of the Schedule below in respect of each corresponding plan title.
5. In the Principal Order, replace the plans attached thereto which are listed in column 1 of the Schedule below, with the plans attached to this Order and listed in column 2 of the Schedule below.
6. In Schedule 3 to the Principal Order, insert Plan Title "BU71" Revision No. "0".
7. In Schedule 3 to the Principal Order, insert Plan Title "BU74" Revision No. "0".

8. In Schedule 3 to the Principal Order, insert Plan Title “CA62” Revision No. “0”.
9. In Schedule 3 to the Principal Order, insert Plan Title “CA64” Revision No. “0”.
10. In the Principal Order, add the plans attached hereto and numbered:-
 - BU71 Revision No. 0;
 - BU74 Revision No. 0;
 - CA62 Revision No. 0; and
 - CA64 Revision No. 0.
11. This Order shall come into operation on the Twentieth of October Two thousand and twenty-five and may be cited as “The Warwickshire County Council (Borough of Nuneaton & Bedworth) (Waiting Restrictions, On-Street Parking Places and Residents’ Parking) (Consolidation) (Variation No. 5) (Part) Order 2025”.

SCHEDULE


<u>Column 1</u>	<u>Column 2</u>
<u>(Existing plan Area Code)</u>	<u>(Replacement plan Area Code & corresponding revision number)</u>
BO72	BO72 Revision No. 2
BS61	BS61 Revision No. 1
BS62	BS62 Revision No. 1
BT63	BT63 Revision No. 1
BT71	BT71 Revision No. 1
BV67	BV67 Revision No. 1
BV70	BV70 Revision No. 1
BV71	BV71 Revision No. 1
BW70	BW70 Revision No. 1
BX67	BX67 Revision No. 1
BX70	BX70 Revision No. 2
BY64	BY64 Revision No. 1
BY67	BY67 Revision No. 1
BY70	BY70 Revision No. 1
BZ66	BZ66 Revision No. 1
BZ70	BZ70 Revision No. 1
CA70	CA70 Revision No. 1
CB64	CB64 Revision No. 1
CB70	CB70 Revision No. 1
CB71	CB71 Revision No. 1
CC71	CC71 Revision No. 1
CN68	CN68 Revision No. 1
CN69	CN69 Revision No. 1
CO68	CO68 Revision No. 1
CQ68	CQ68 Revision No. 1
CR69	CR69 Revision No. 1
CR70	CR70 Revision No. 1
CS68	CS68 Revision No. 1
CS74	CS74 Revision No. 1
CS75	CS75 Revision No. 2
CT64	CT64 Revision No. 1

SIGNED by the Proper Officer
for and on behalf of The Warwickshire County Council



Monica Fogarty
Chief Executive Officer

on the Seventh day of October Two thousand and twenty-five

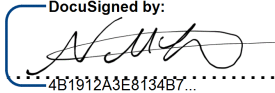
Authorised by  Initials NMV
 4B1912A3E8134B7... 2200/25

DATED 7th OCTOBER 2025

WARWICKSHIRE COUNTY COUNCIL

ROAD TRAFFIC REGULATION ACT 1984

THE WARWICKSHIRE COUNTY COUNCIL
(BOROUGH OF NUNEATON & BEDWORTH)
(WAITING RESTRICTIONS, ON-STREET PARKING
PLACES AND RESIDENTS' PARKING)
(CONSOLIDATION) (VARIATION NO. 5) (PART)
ORDER 2025

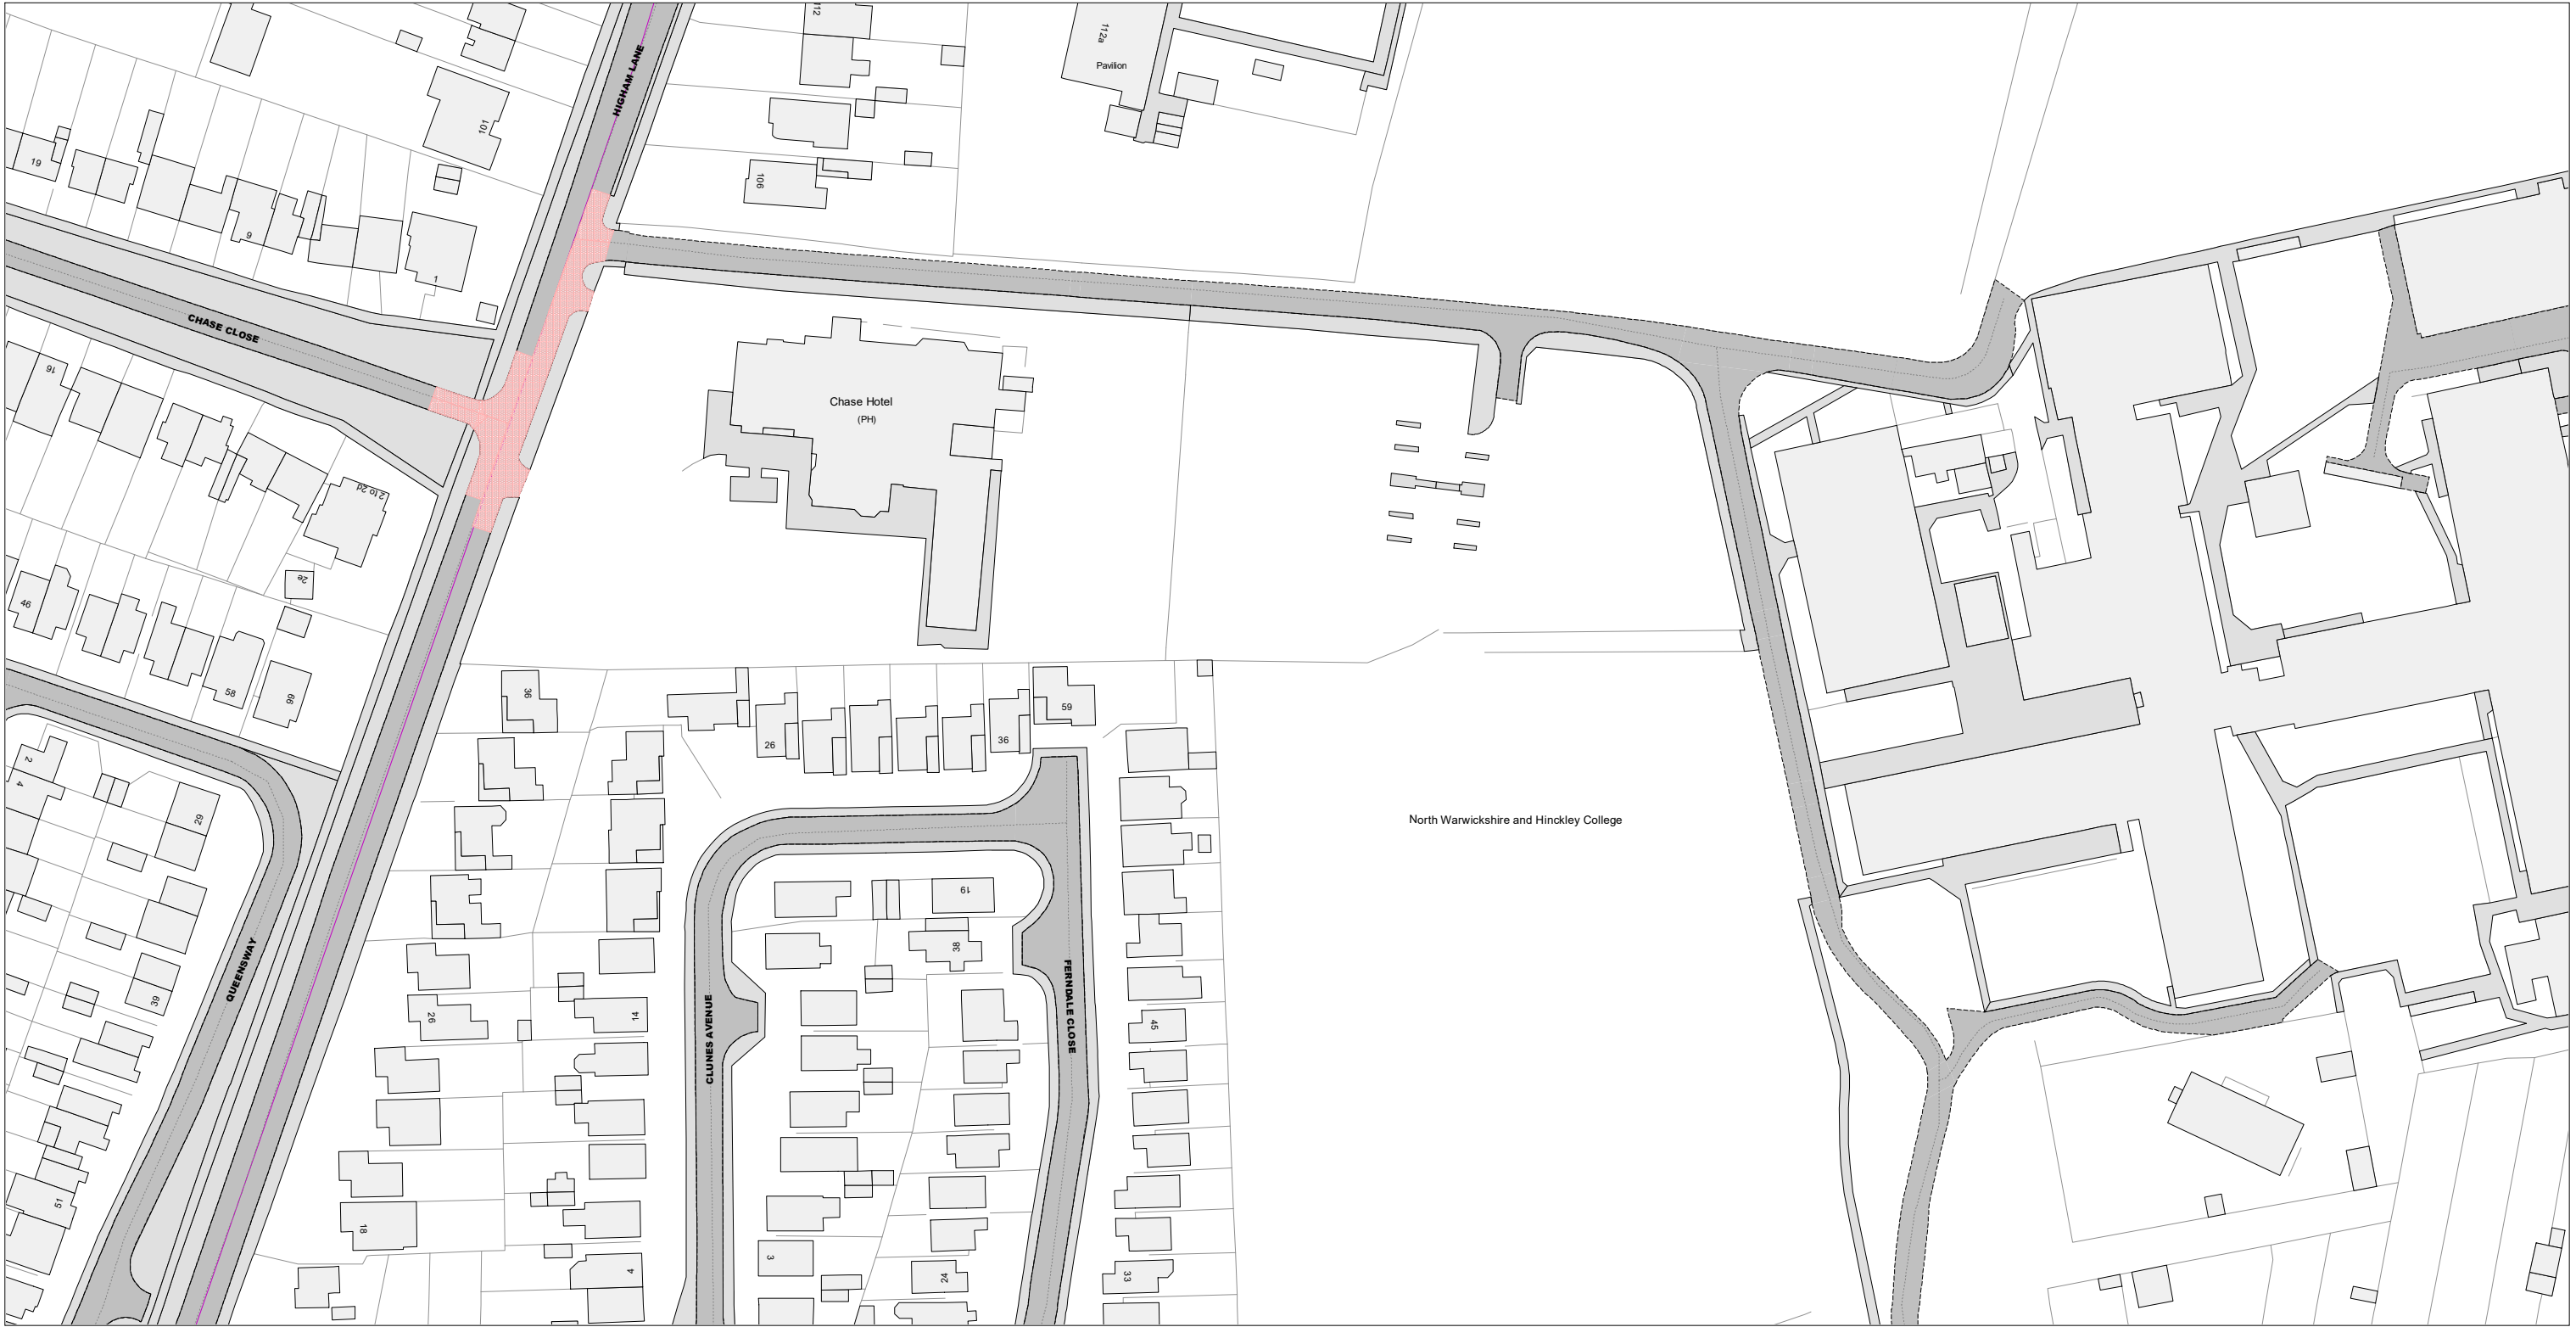

© Crown Copyright and database right 2025. Ordnance Survey AC000019520

 Warwickshire County Council Warwickshire County Council Warwickshire County Council Shire Hall Warwick CV34 4RL	Title: Consolidated Road Traffic Regulation Orders		Area	Date 20/10/2025
			Area code	Revision No. 0
	CONFIRMED		BU71	Scale 1 : 1250




© Crown Copyright and database right 2025. Ordnance Survey AC000019520

 Warwickshire County Council Shire Hall Warwick CV34 4RL	Title: Consolidated Road Traffic Regulation Orders		Area	Date 20/10/2025
			Area code BU74	Revision No. 0
	CONFIRMED			Scale 1 : 1250




© Crown Copyright and database right 2025. Ordnance Survey AC000019520

 Warwickshire County Council Warwickshire County Council Shire Hall Warwick CV34 4RL	Title:		Area	Date 20/10/2025
	Consolidated Road Traffic Regulation Orders			Revision No. 0
	CONFIRMED		Area code CA62	Scale 1 : 1250

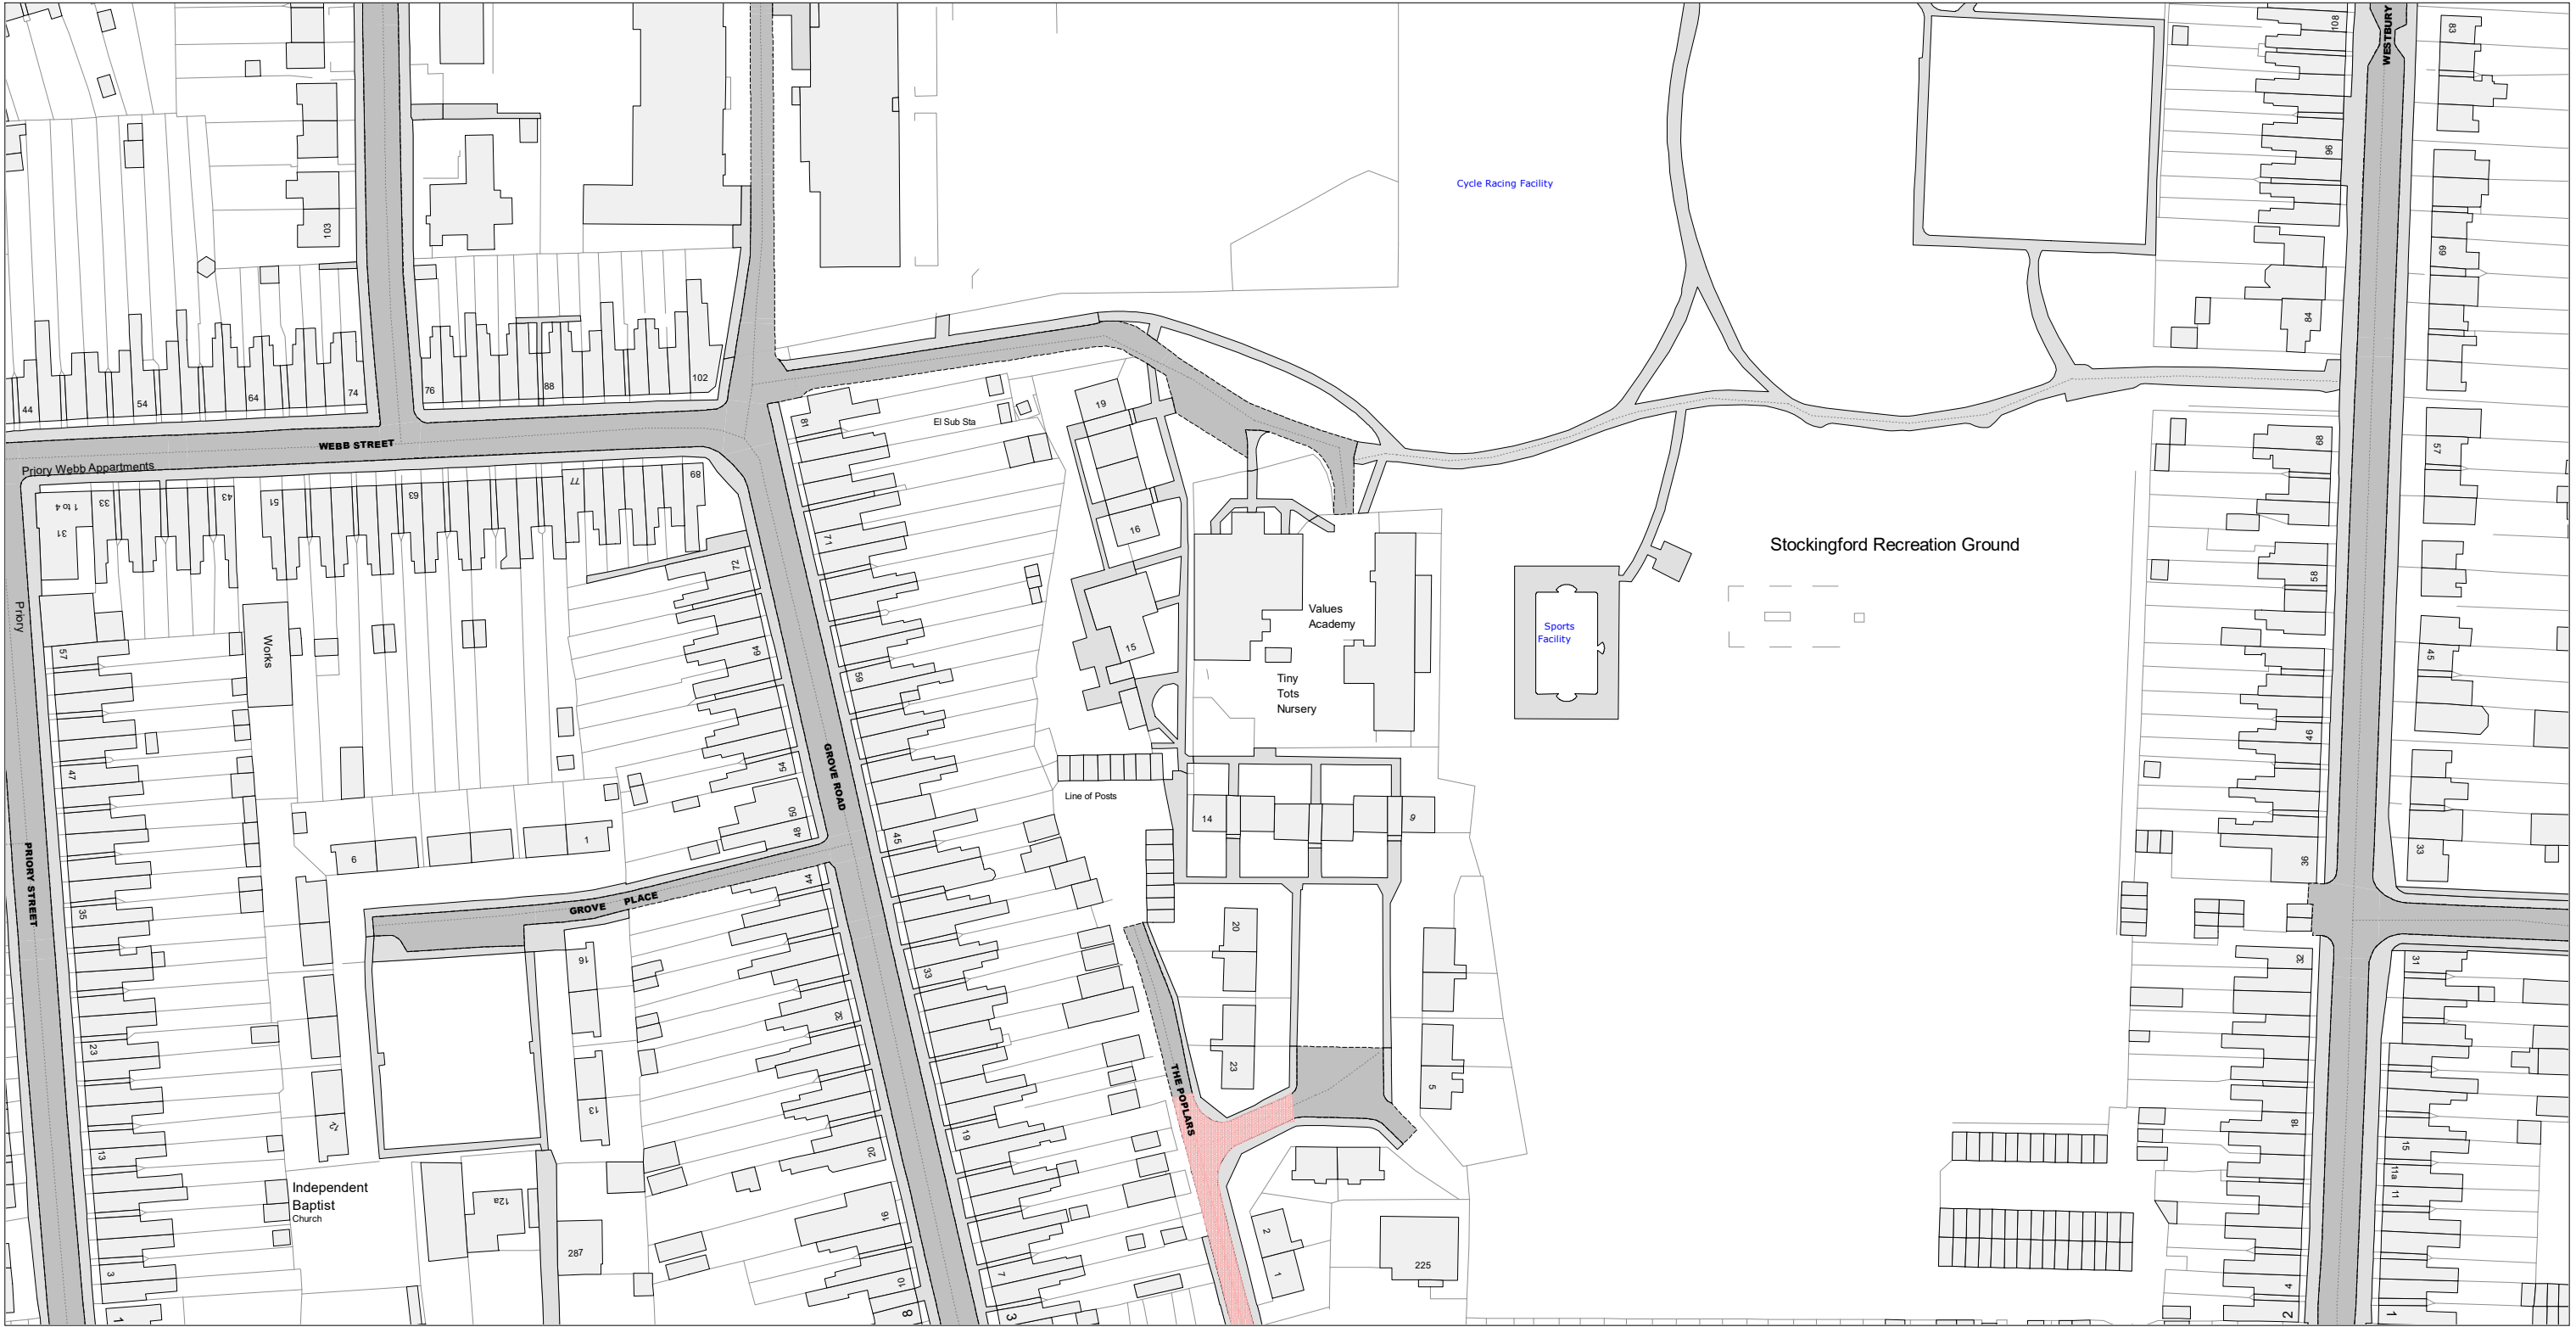


© Crown Copyright and database right 2025. Ordnance Survey AC000019520

 Warwickshire County Council Warwickshire County Council Shire Hall Warwick CV34 4RL	Title: Consolidated Road Traffic Regulation Orders	Area	Date 20/10/2025
			Revision No. 0
	CONFIRMED	Area code CA64	Scale 1 : 1250

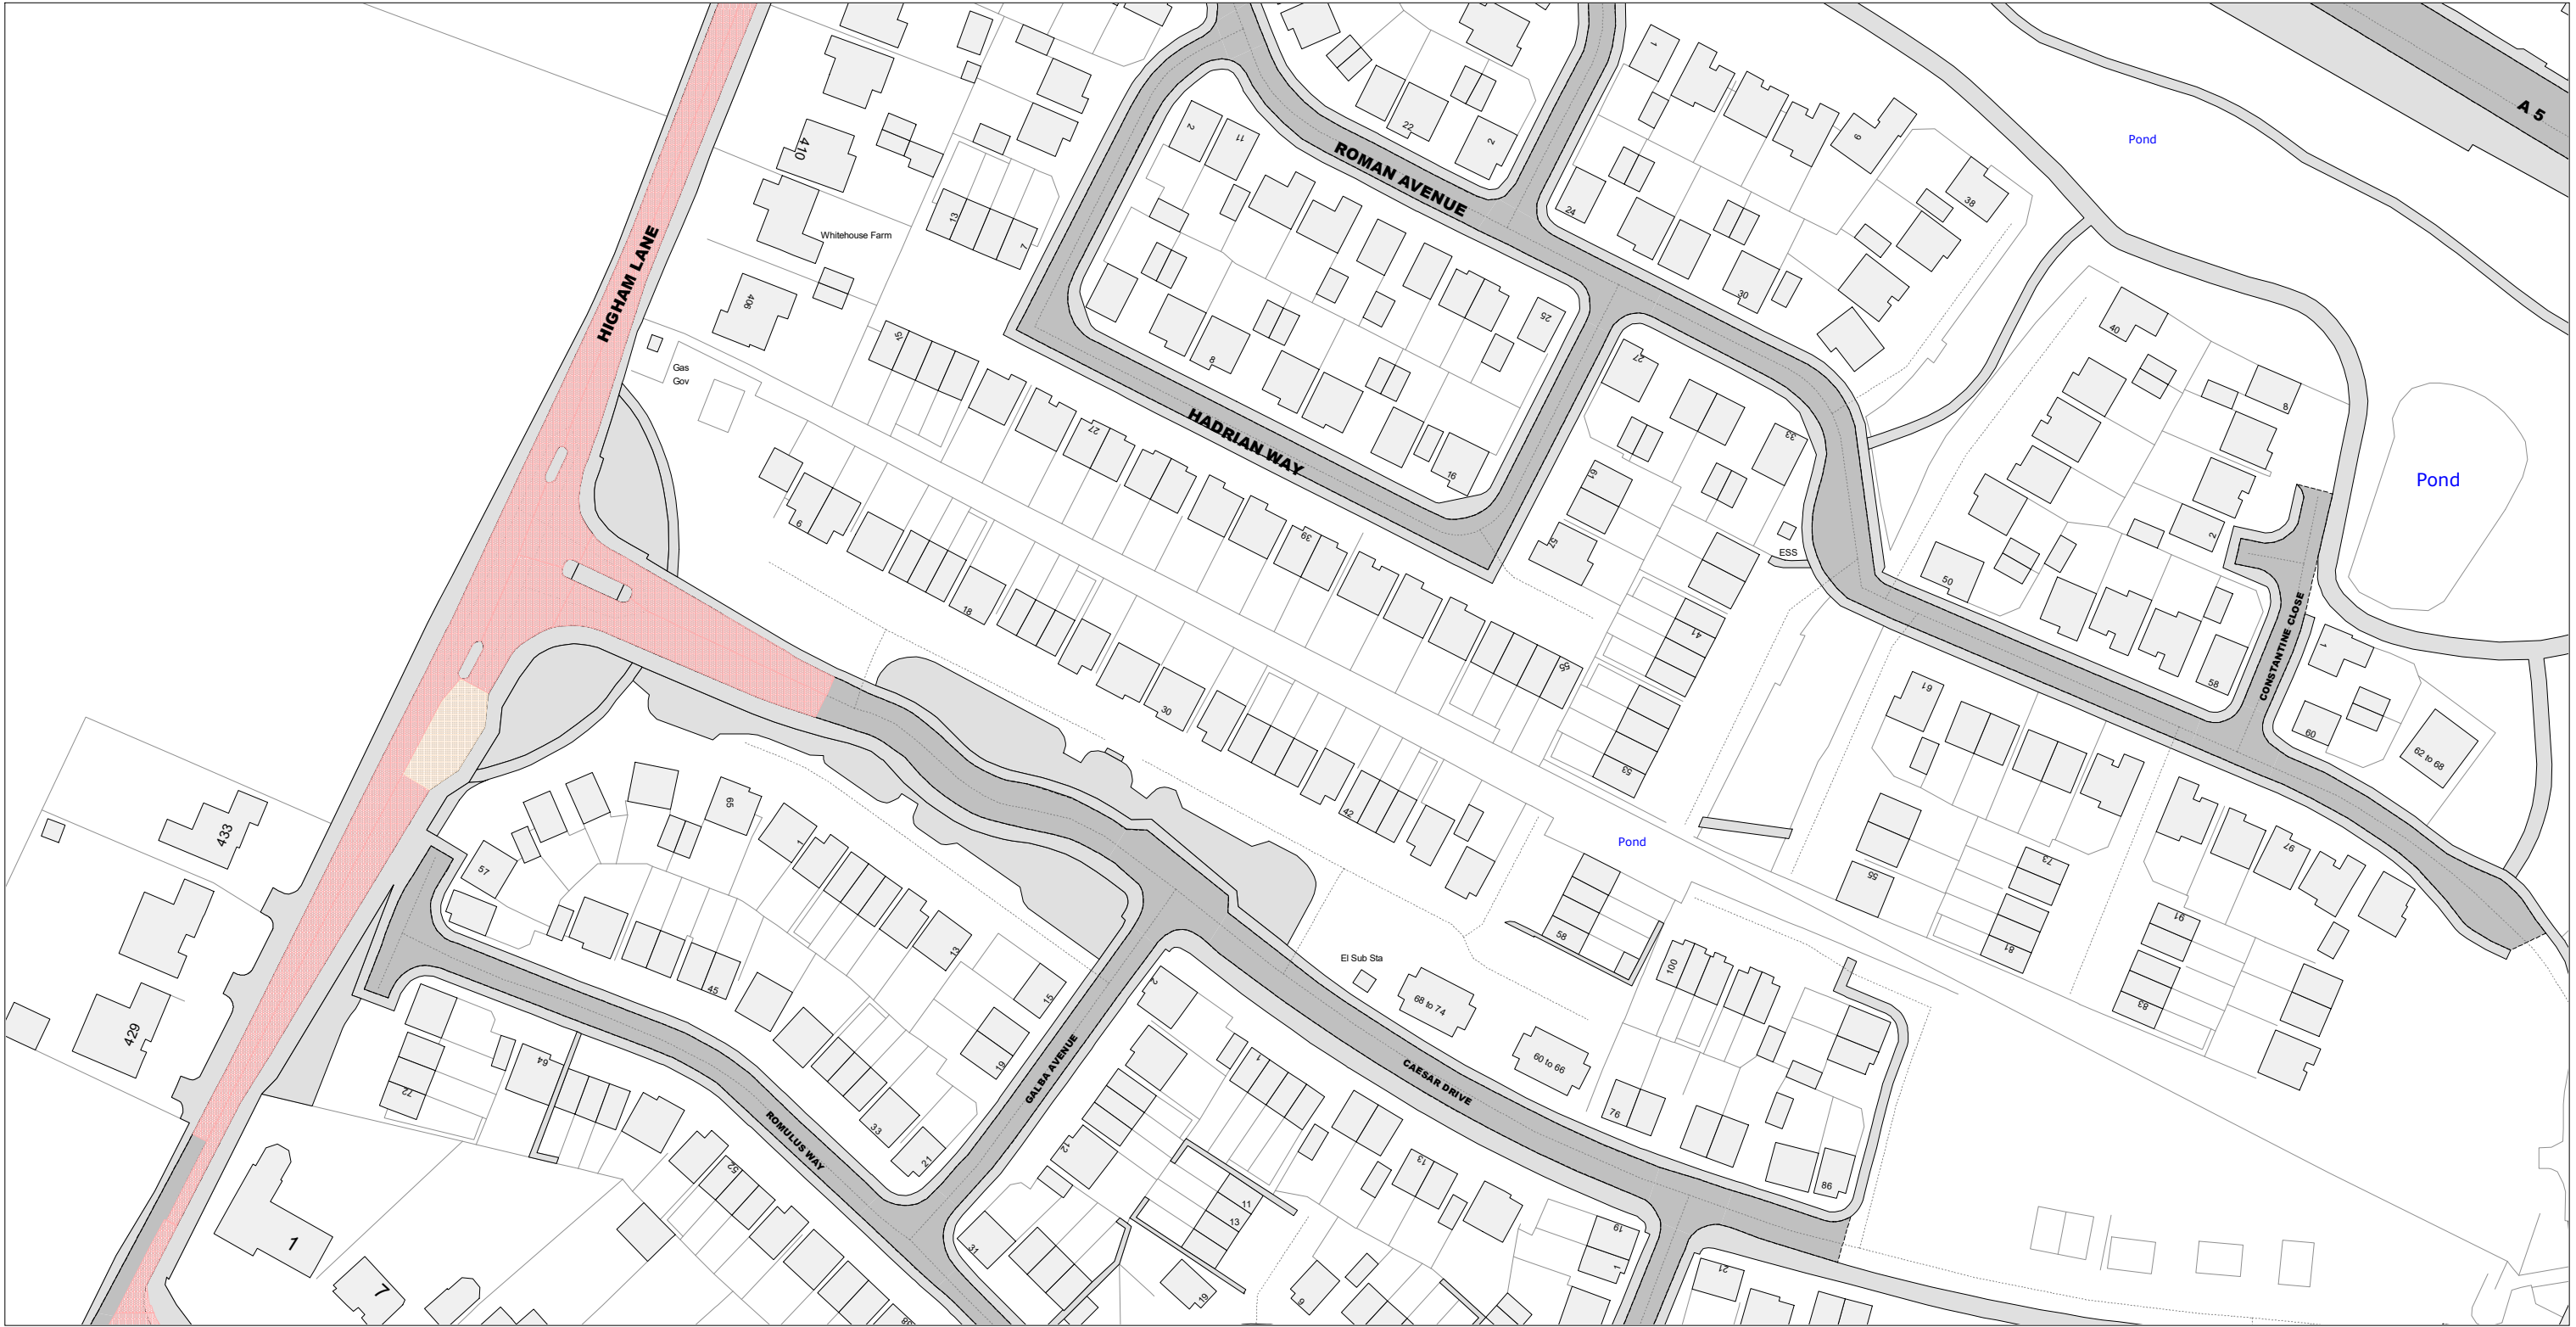


© Crown Copyright and database right 2025. Ordnance Survey AC000019520

 Warwickshire County Council Shire Hall Warwick CV34 4RL	Title:		Area	Date 20/10/2025
	Consolidated Road Traffic Regulation Orders			Revision No. 2
	CONFIRMED		Area code B072	Scale 1 : 1250

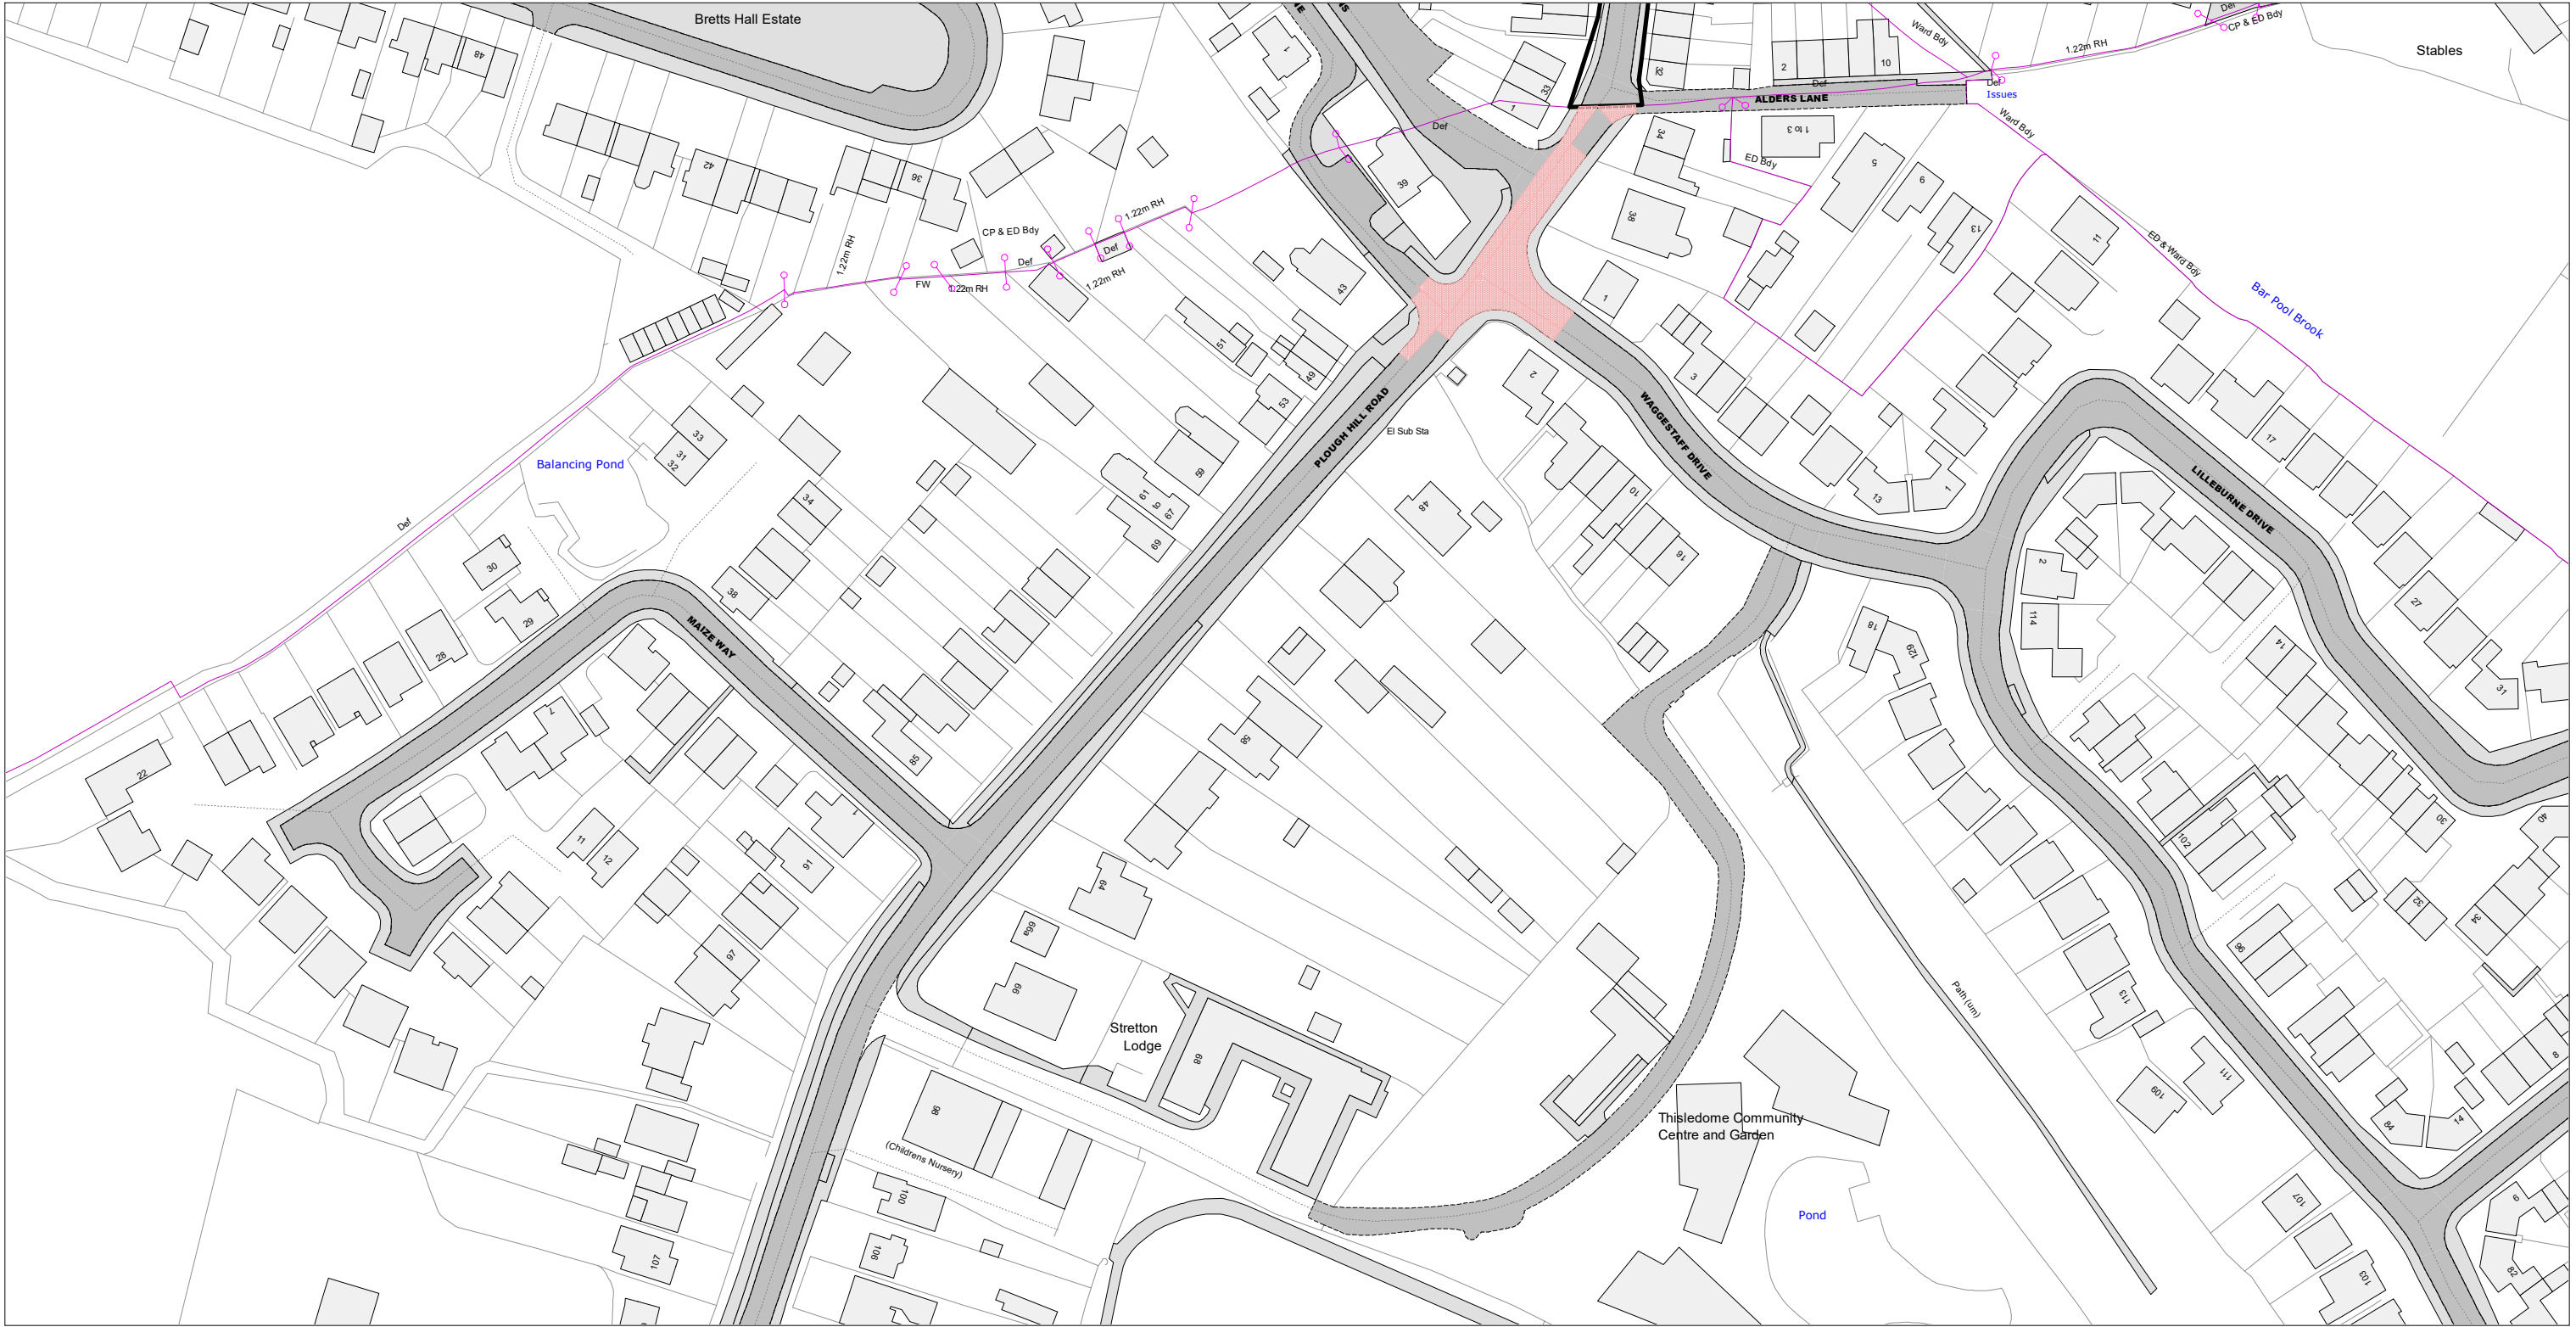

© Crown Copyright and database right 2025. Ordnance Survey AC000019520

 Warwickshire County Council Warwickshire County Council Shire Hall Warwick CV34 4RL	Title: Consolidated Road Traffic Regulation Orders		Area	Date 20/10/2025	
	CONFIRMED		Area code BS61	Revision No. 1	
			Scale 1 : 1250		

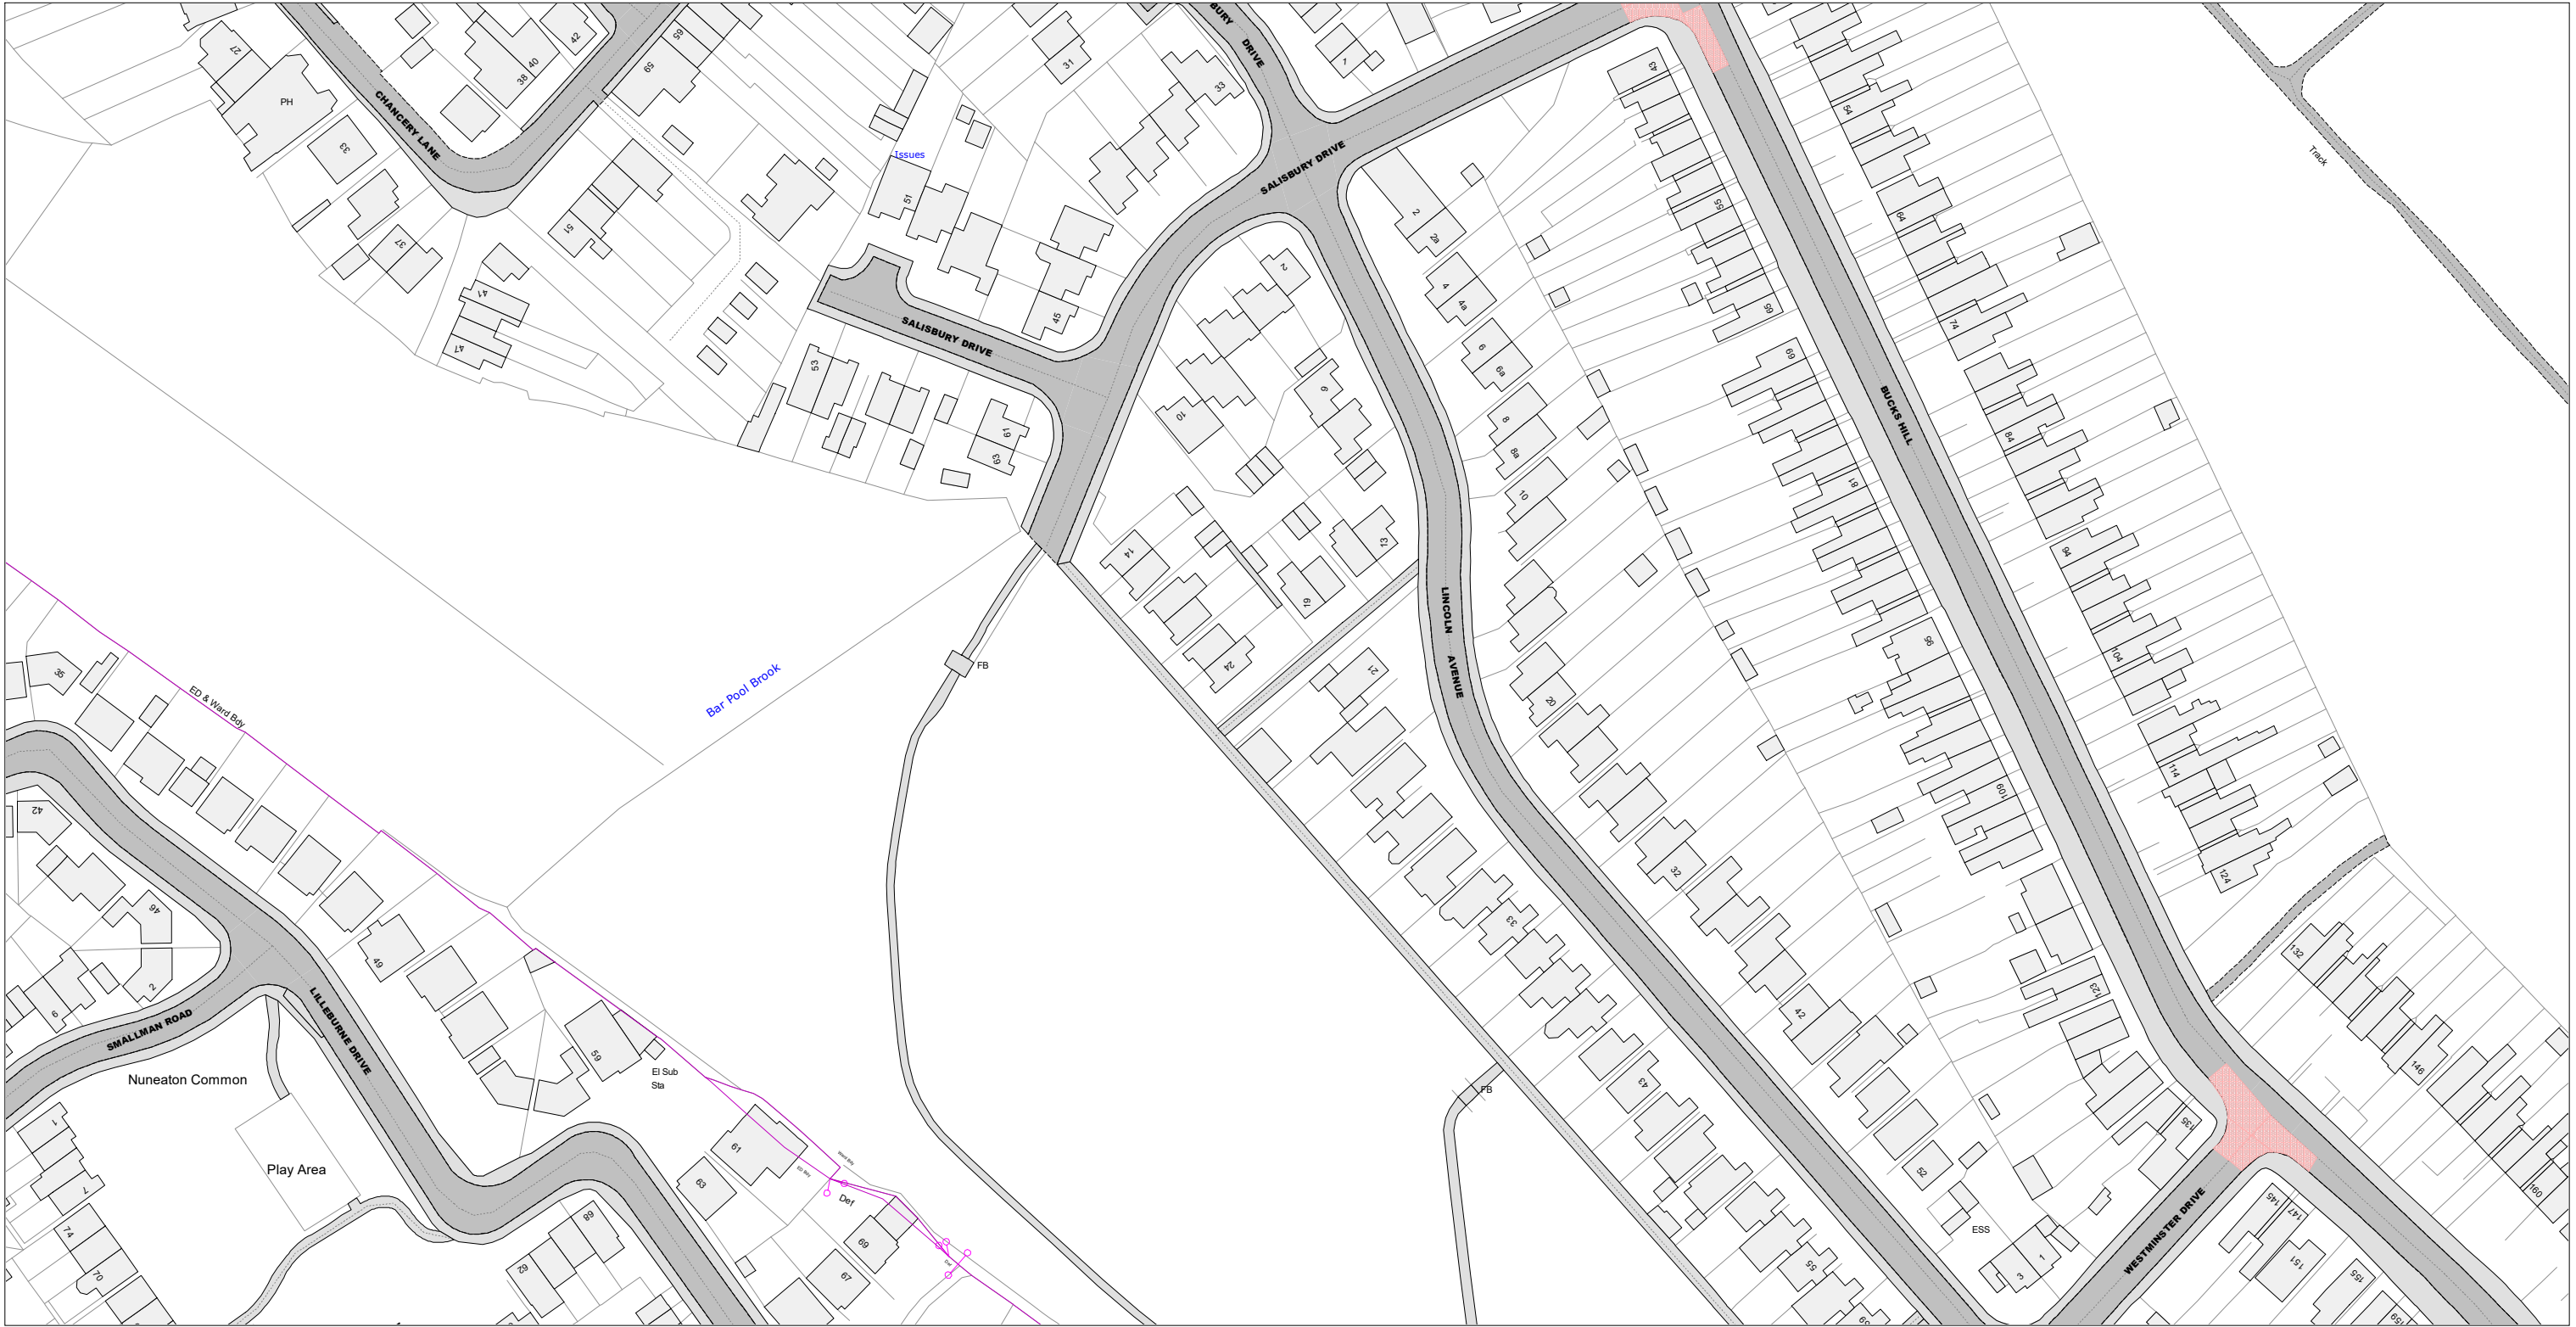


© Crown Copyright and database right 2025. Ordnance Survey AC000019520

 Warwickshire County Council Shire Hall Warwick CV34 4RL	Title: Consolidated Road Traffic Regulation Orders		Area	Date 20/10/2025
			Area code BS62	Revision No. 1
	CONFIRMED			Scale 1 : 1250



© Crown Copyright and database right 2025. Ordnance Survey AC000019520

 Warwickshire County Council Warwickshire County Council Shire Hall Warwick CV34 4RL	Title:		Area	Date 20/10/2025
	Consolidated Road Traffic Regulation Orders			Revision No. 1
	CONFIRMED		Area code BT63	Scale 1 : 1250

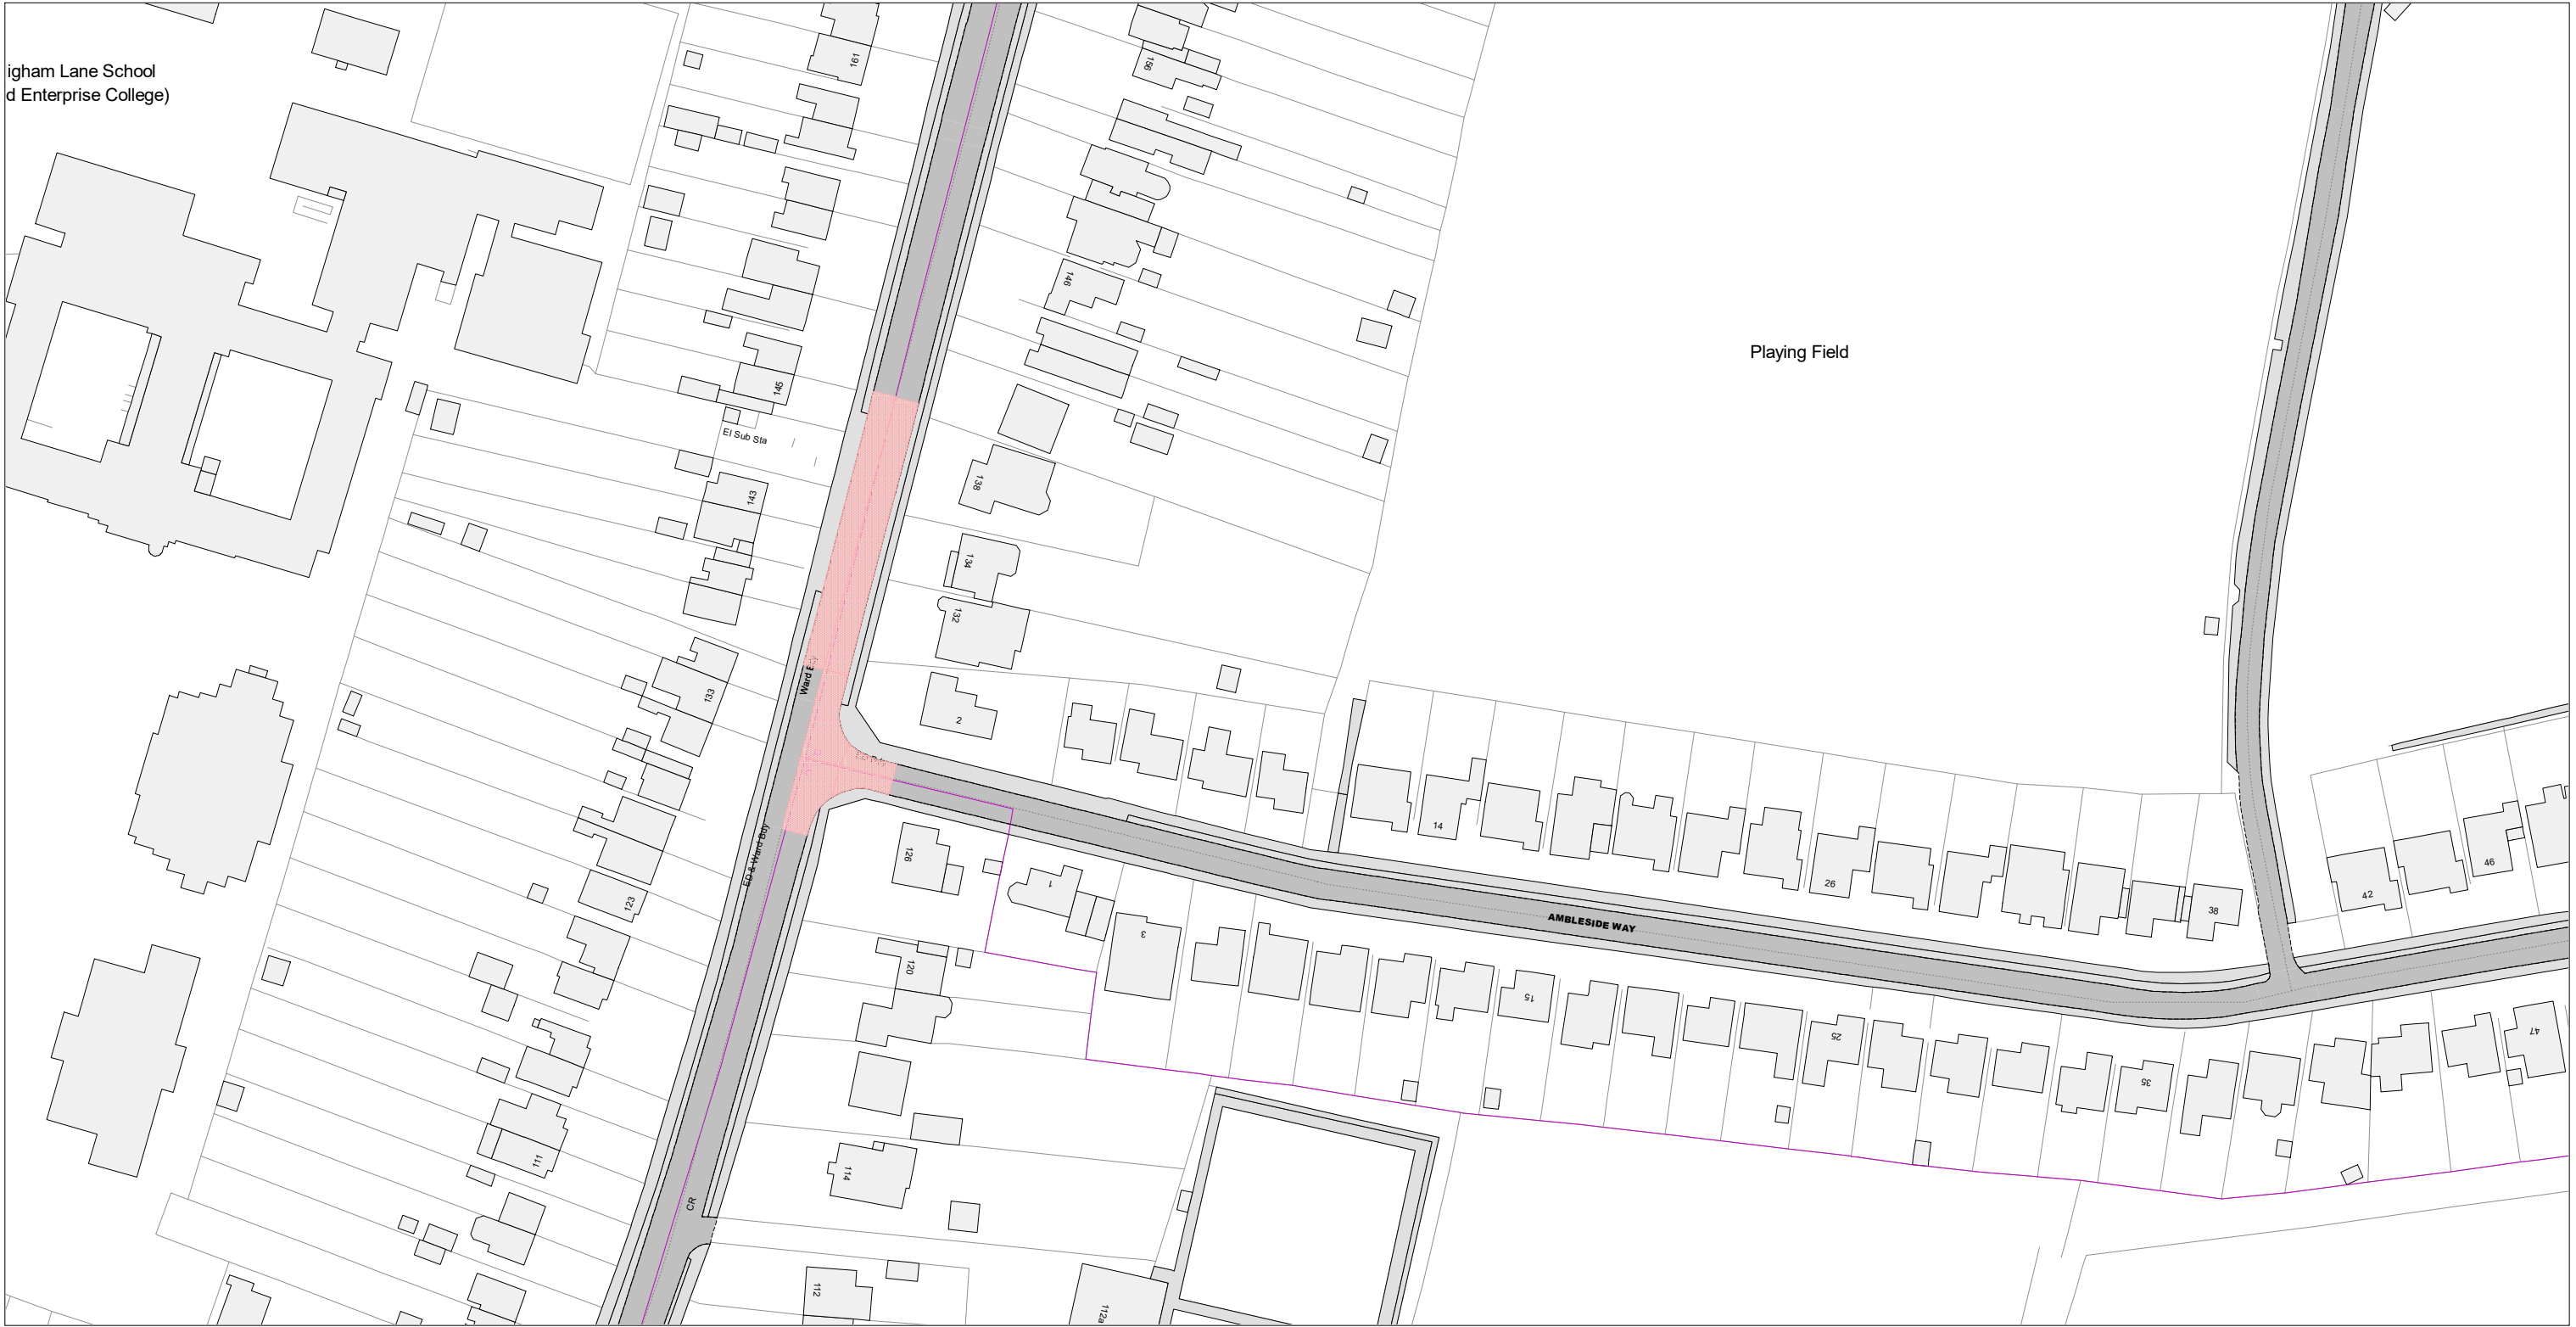


© Crown Copyright and database right 2025. Ordnance Survey AC000019520

 Warwickshire County Council Warwickshire County Council Shire Hall Warwick CV34 4RL	Title: Consolidated Road Traffic Regulation Orders		Area	Date 20/10/2025
			Area code BT71	Revision No. 1
	CONFIRMED			Scale 1 : 1250




© Crown Copyright and database right 2025. Ordnance Survey AC000019520

 Warwickshire County Council Shire Hall Warwick CV34 4RL	Title:		Area	Date 20/10/2025
	Consolidated Road Traffic Regulation Orders			Revision No. 1
	CONFIRMED		Area code BV67	Scale 1 : 1250

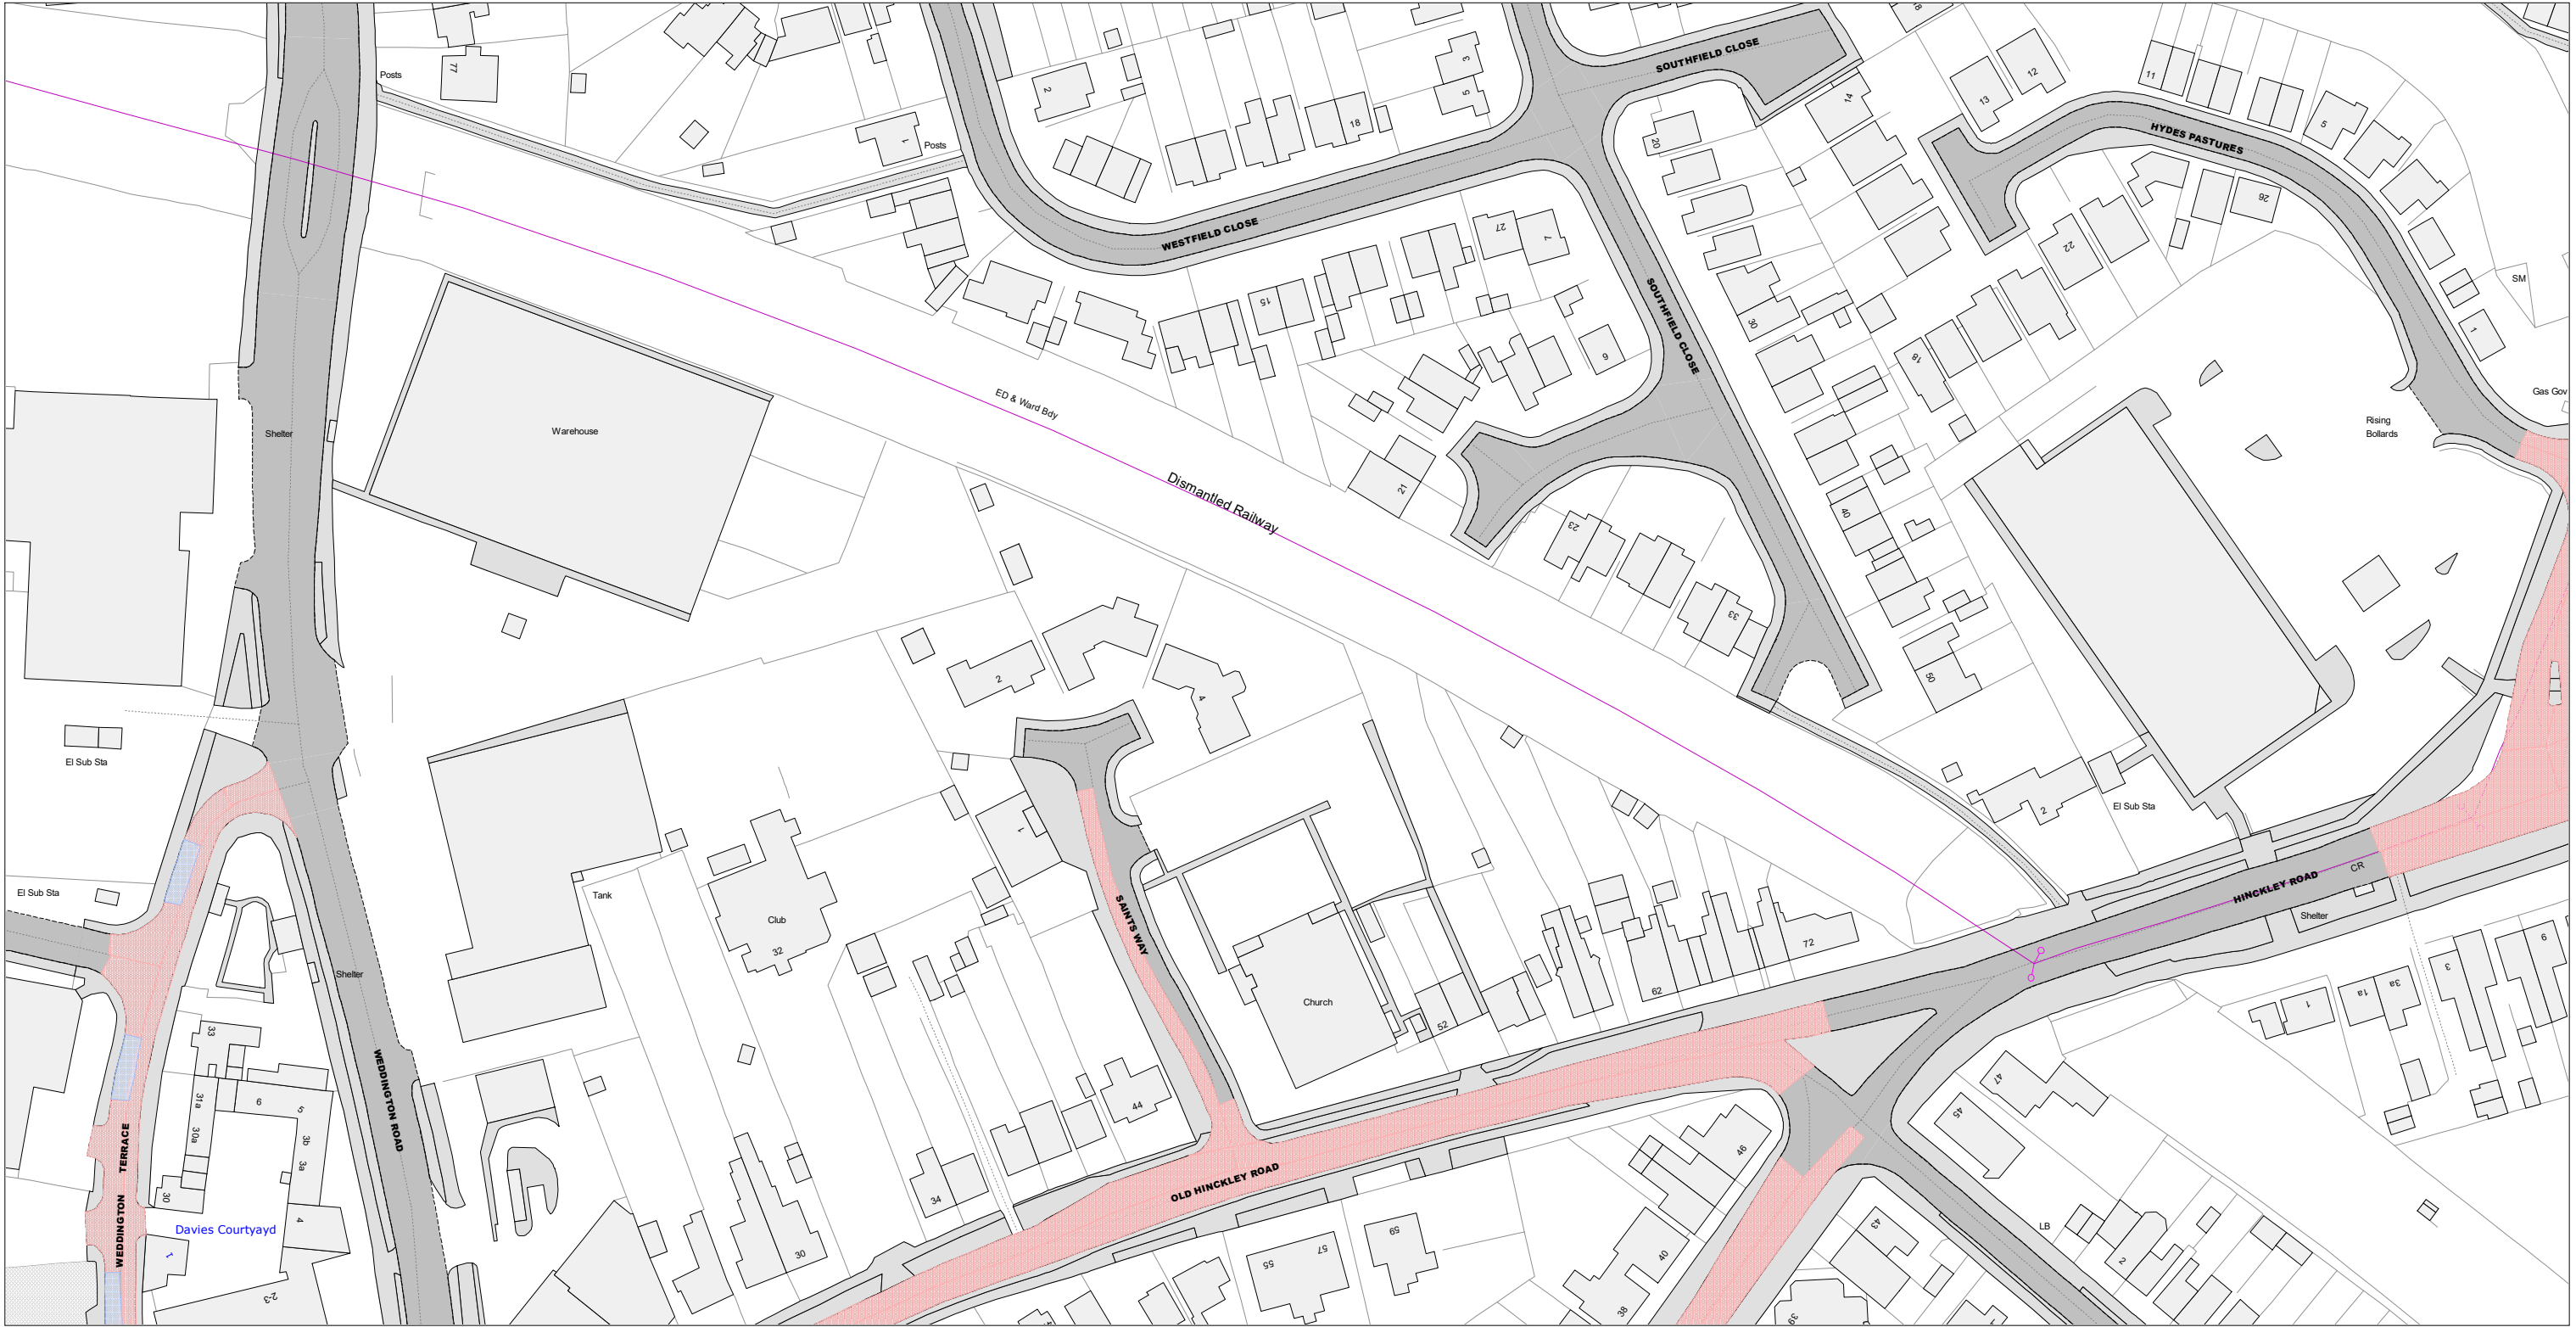


© Crown Copyright and database right 2025. Ordnance Survey AC000019520

 Warwickshire County Council Warwickshire County Council Shire Hall Warwick CV34 4RL	Title: Consolidated Road Traffic Regulation Orders	Area	Date 20/10/2025
			Revision No. 1
	CONFIRMED	Area code BV70	Scale 1 : 1250

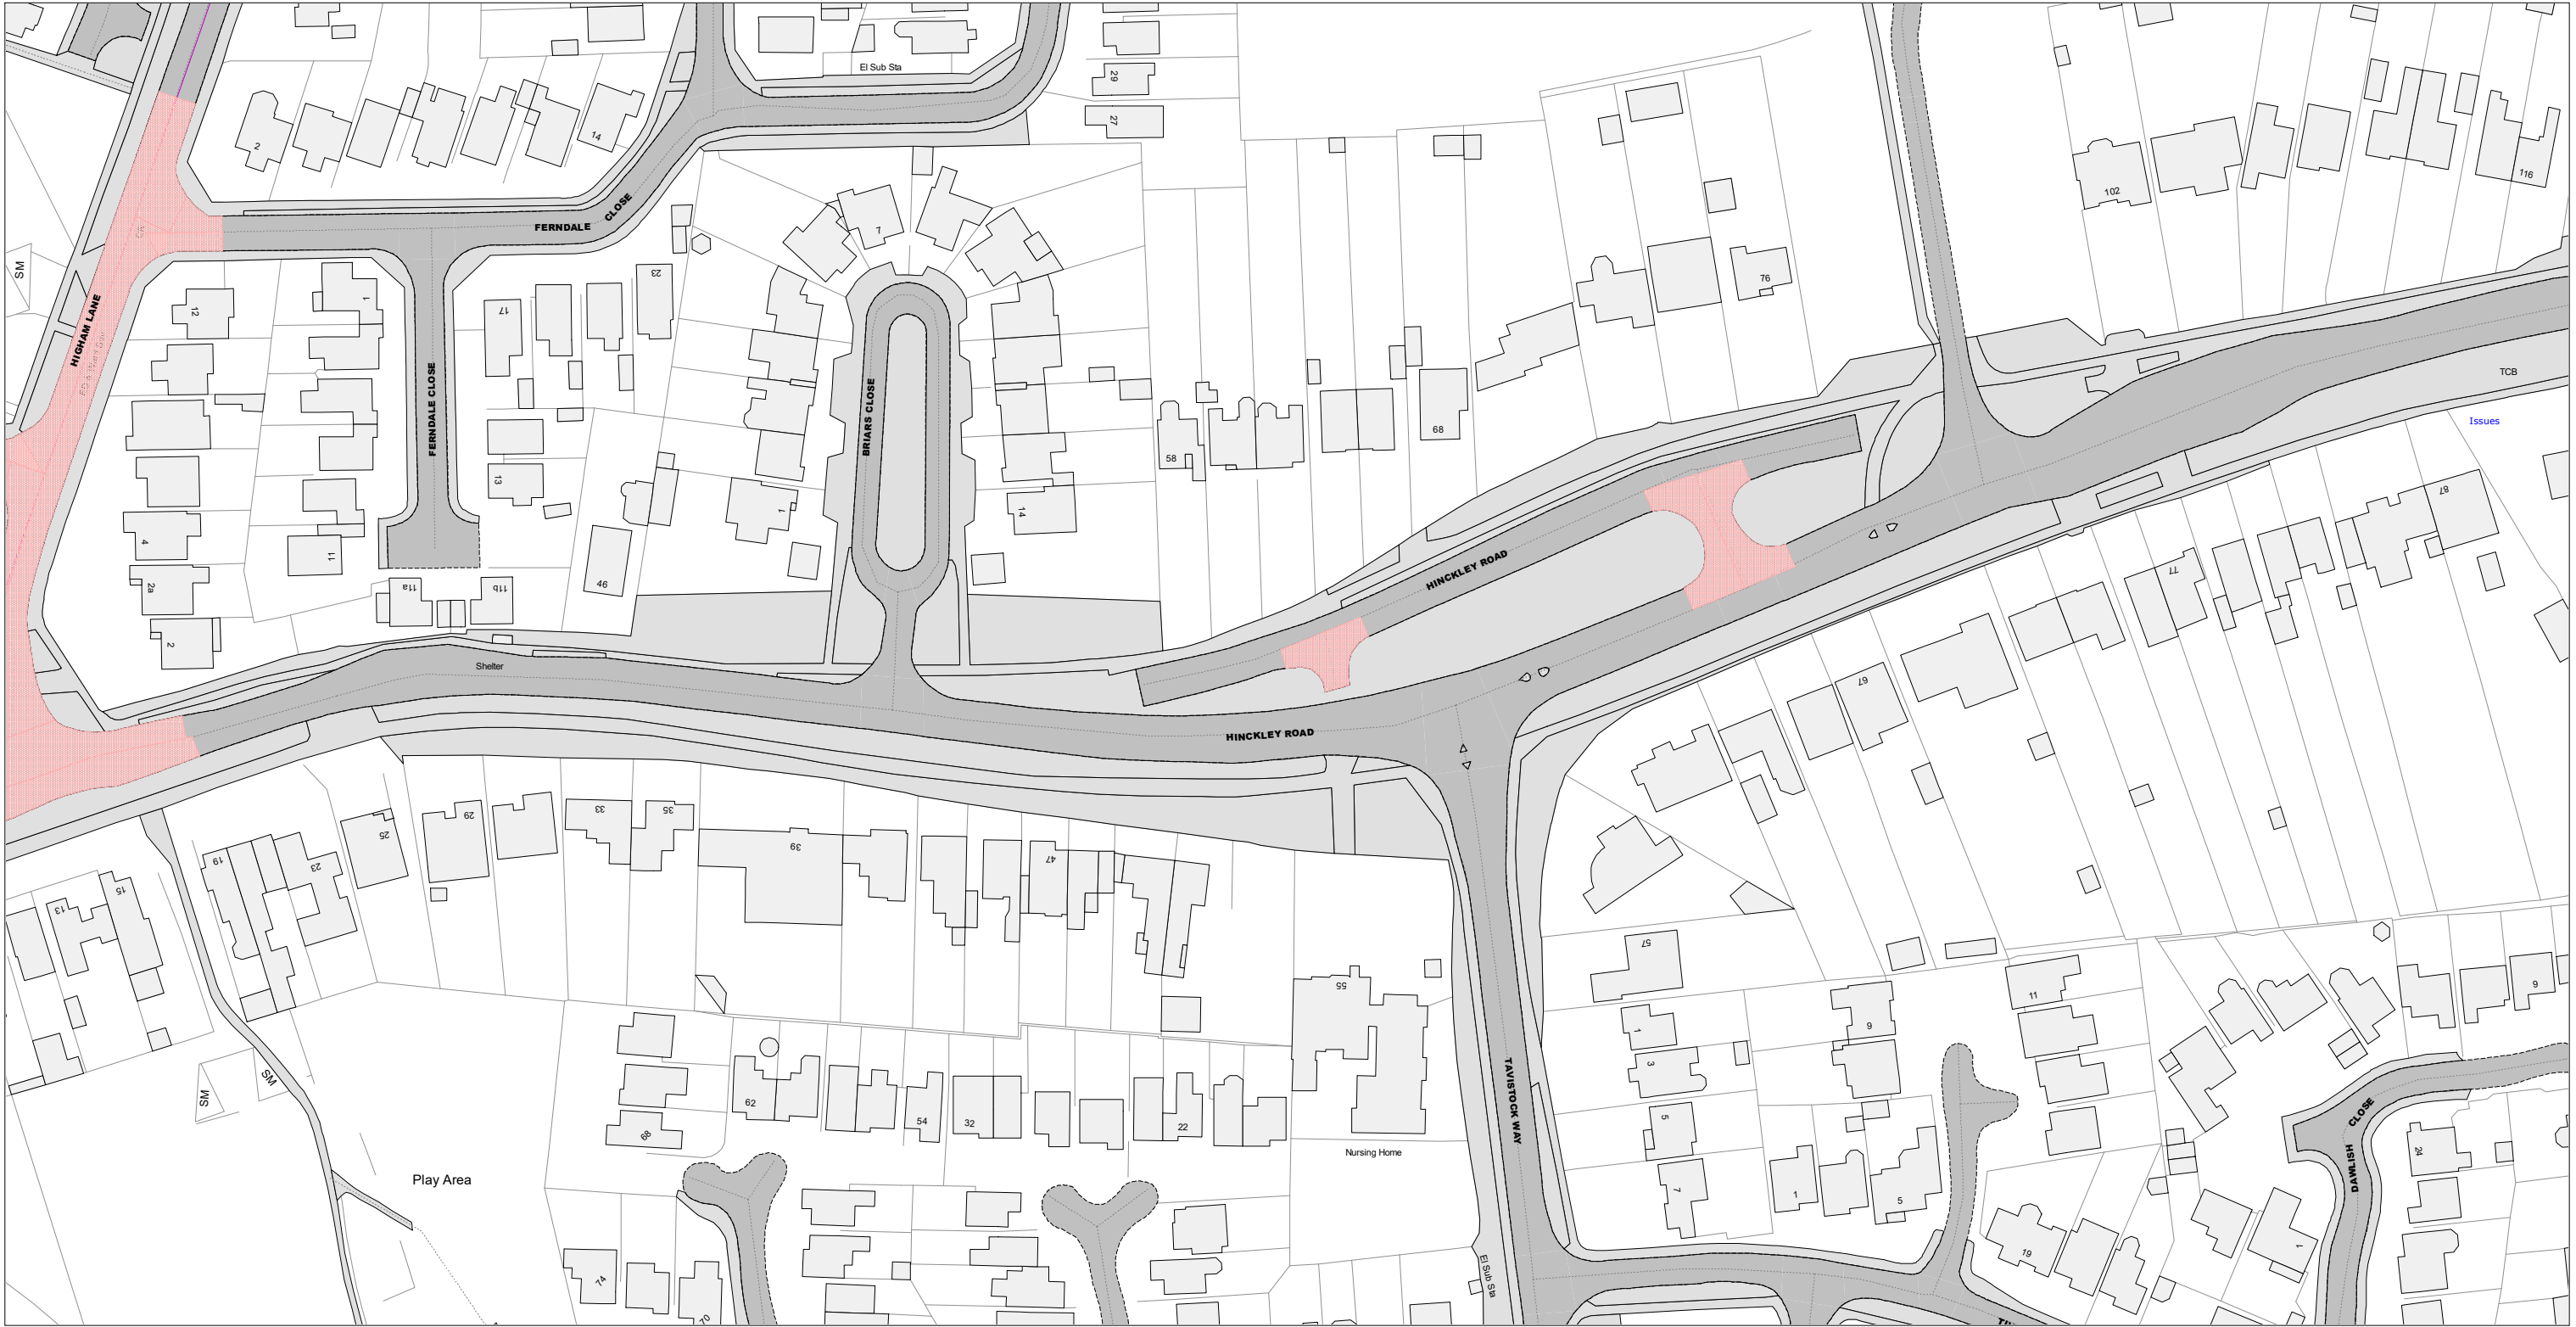


© Crown Copyright and database right 2025. Ordnance Survey AC000019520

 Warwickshire County Council Shire Hall Warwick CV34 4RL	Title: Consolidated Road Traffic Regulation Orders	Area	Date 20/10/2025
			Revision No. 1
	CONFIRMED	Area code BV71	Scale 1 : 1250

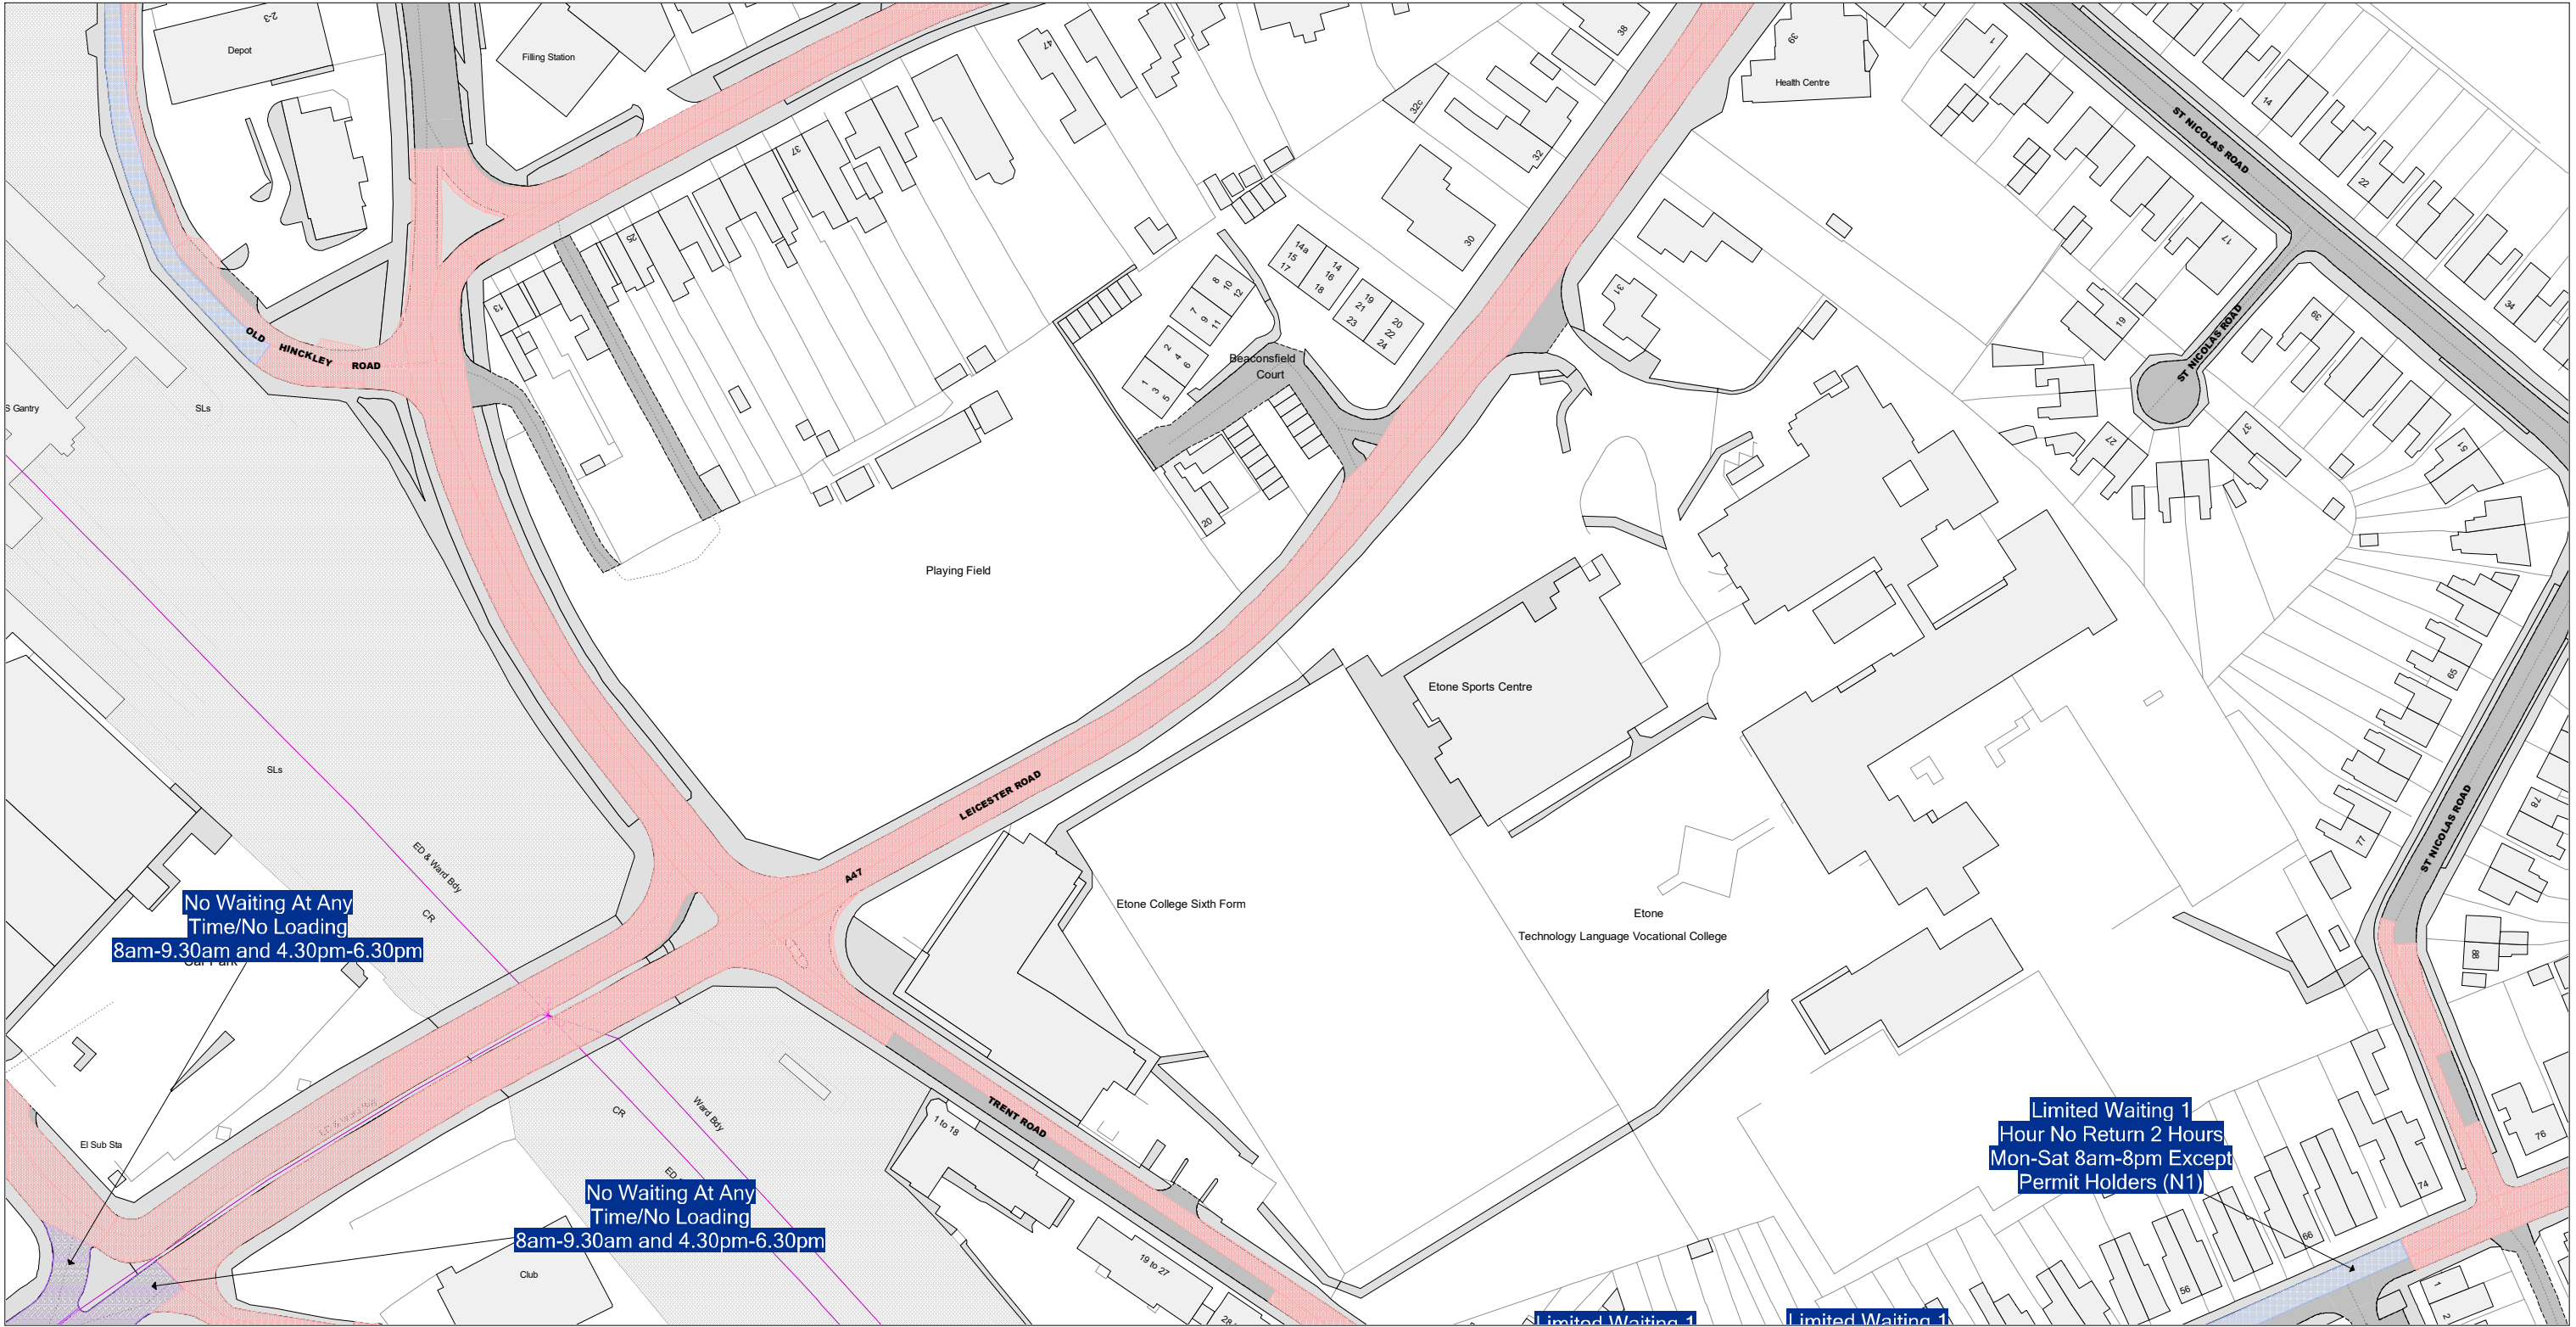


© Crown Copyright and database right 2025. Ordnance Survey AC000019520

 Warwickshire County Council Shire Hall Warwick CV34 4RL	Title: Consolidated Road Traffic Regulation Orders		Area	Date 20/10/2025
			Area code BW70	Revision No. 1
	CONFIRMED			Scale 1 : 1250

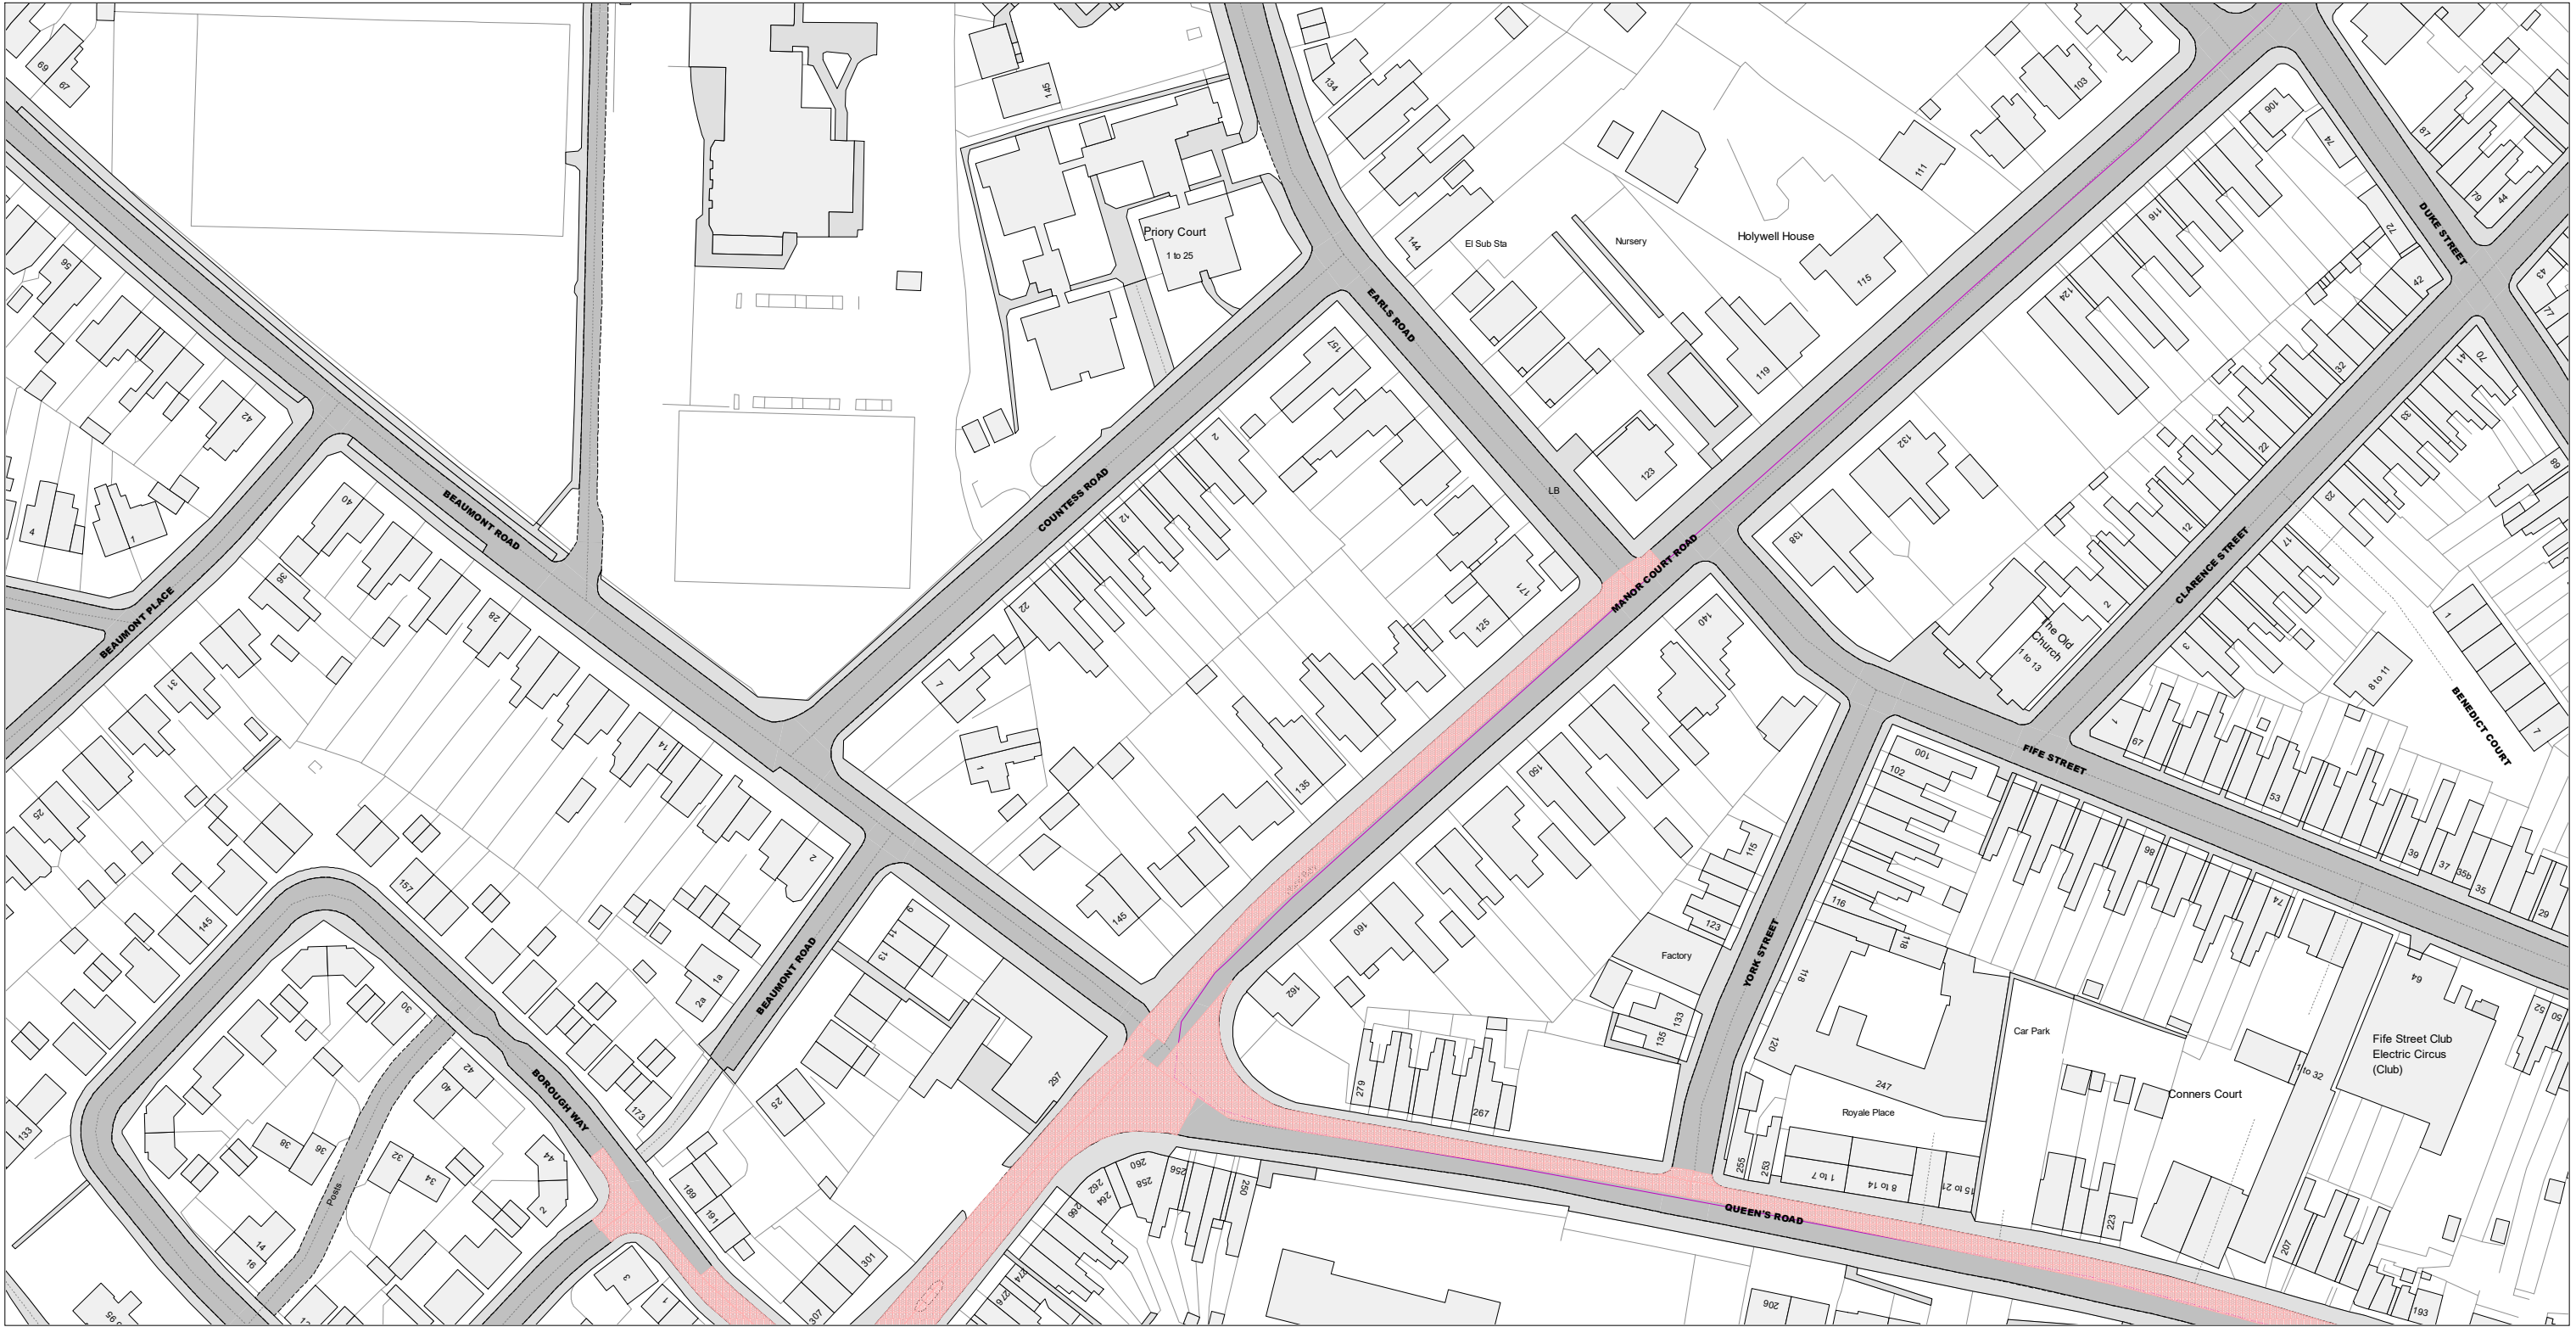

© Crown Copyright and database right 2025. Ordnance Survey AC000019520

 Warwickshire County Council Shire Hall Warwick CV34 4RL	Title: Consolidated Road Traffic Regulation Orders		Area 20/10/2025	Date
			Area code BX67	Revision No. 1
	CONFIRMED			Scale 1 : 1250

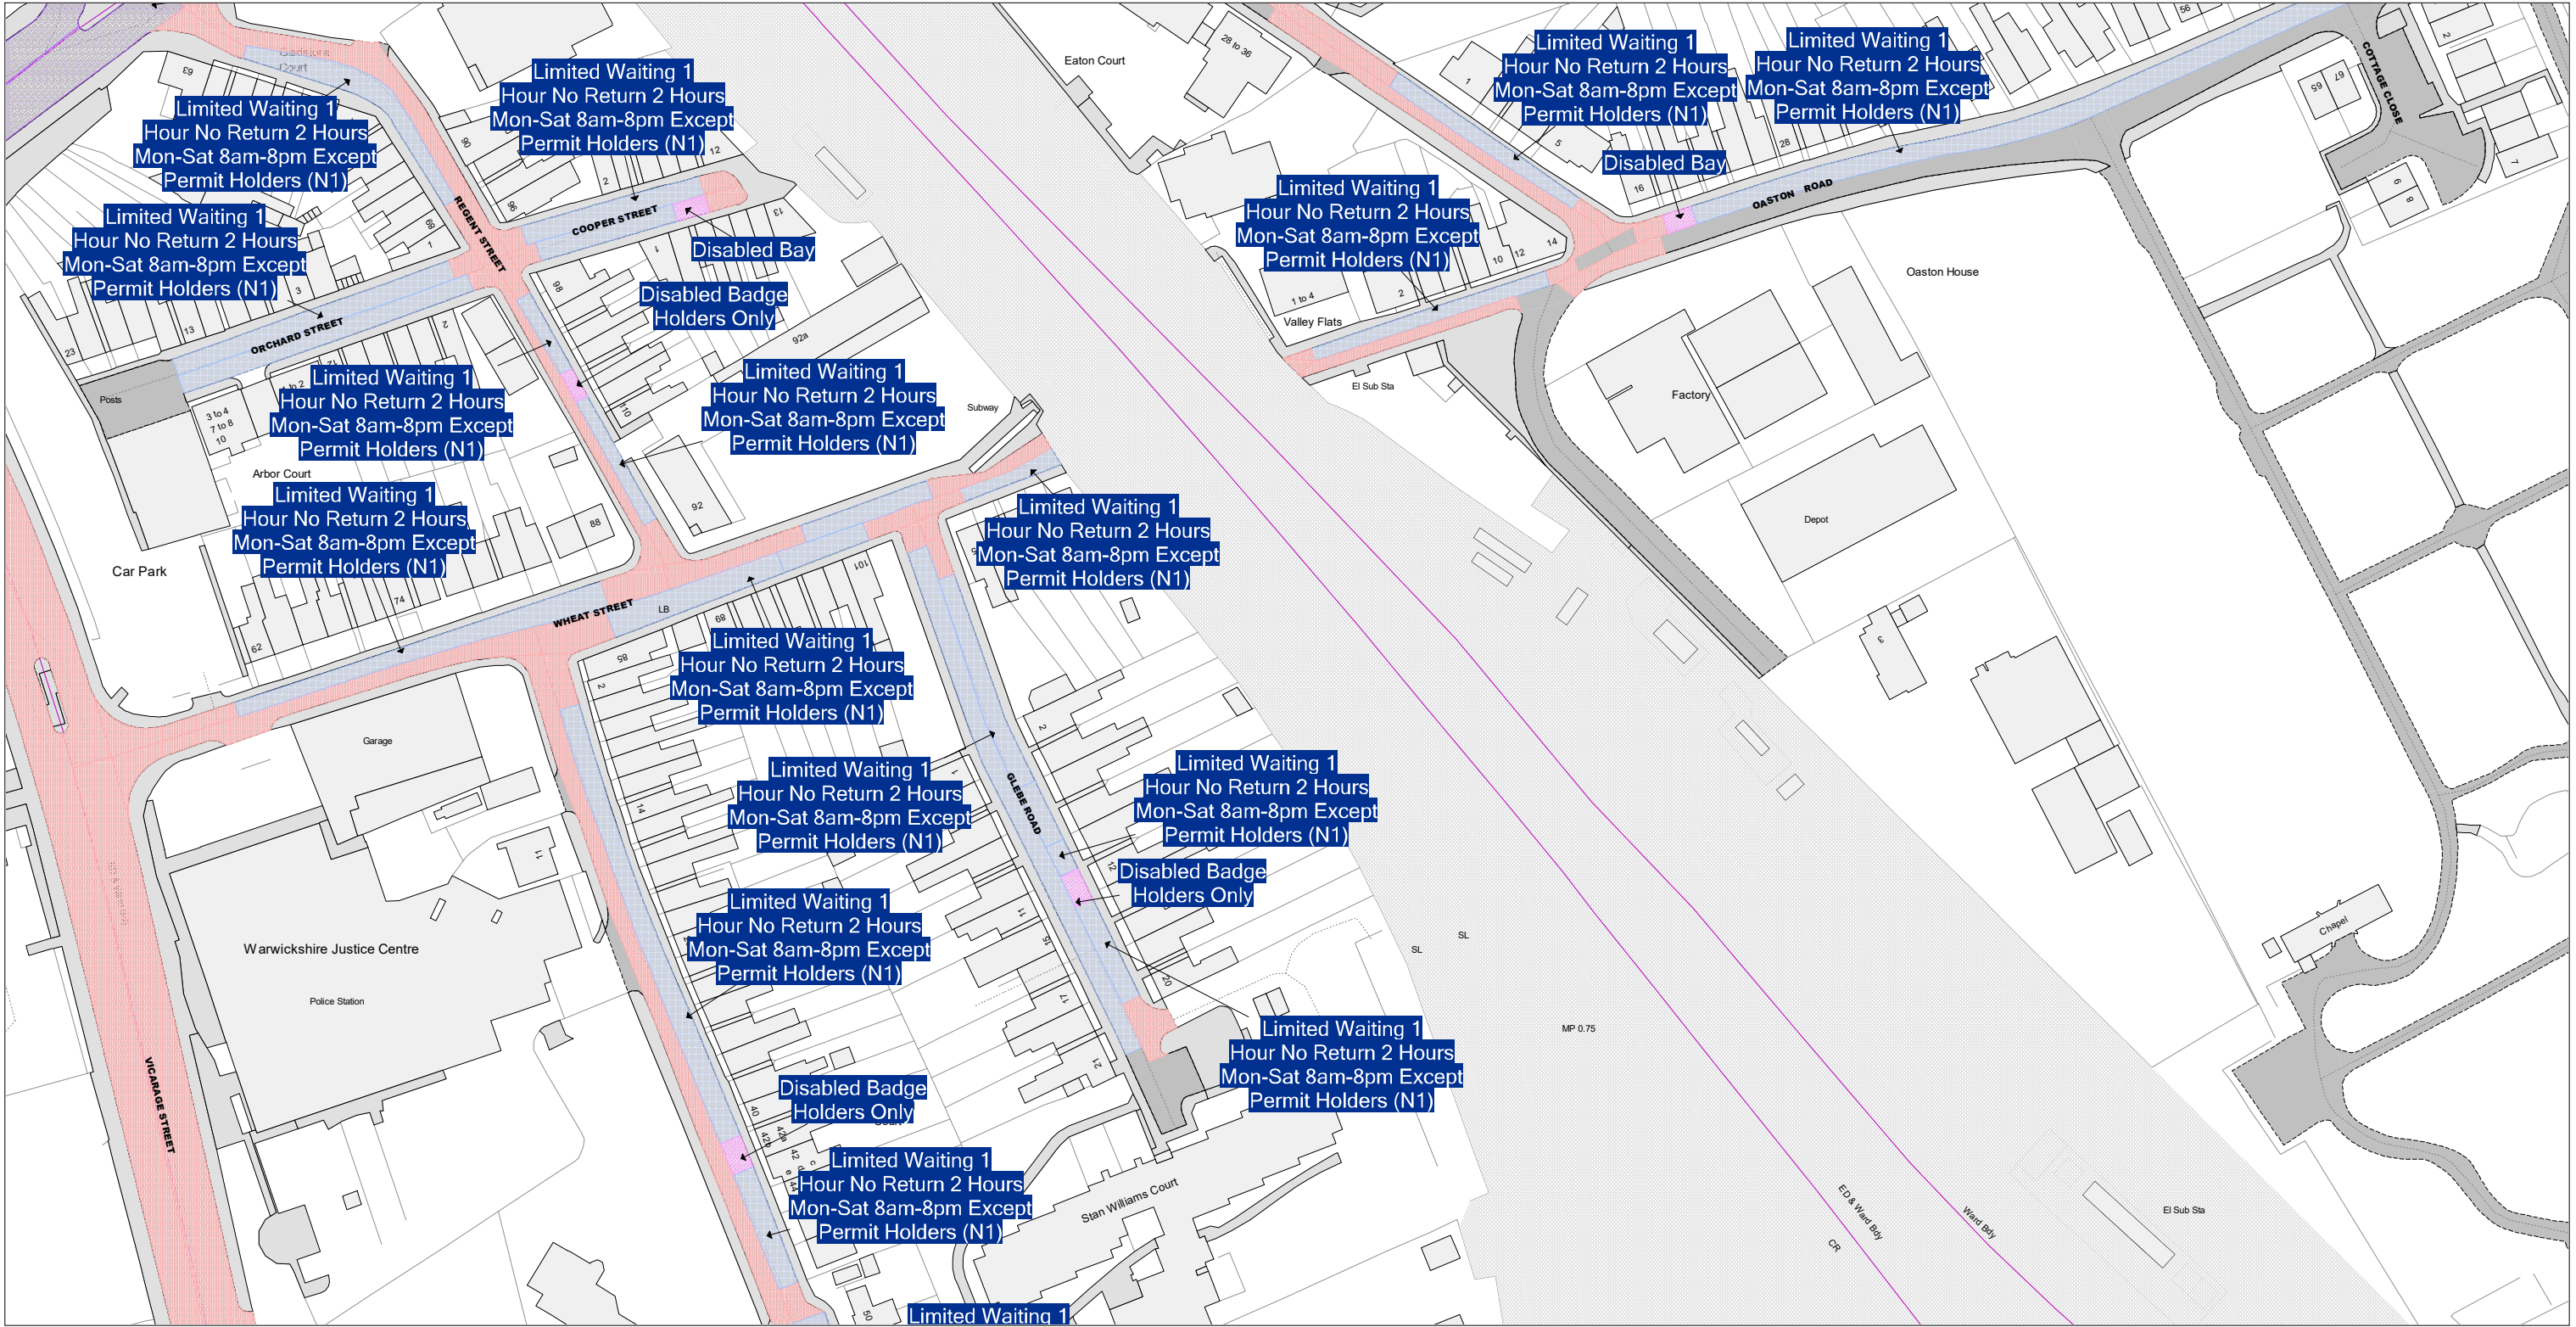


© Crown Copyright and database right 2025. Ordnance Survey AC000019520

 Warwickshire County Council Shire Hall Warwick CV34 4RL	Title: Consolidated Road Traffic Regulation Orders		Area	Date 20/10/2025
				Revision No. 2
	CONFIRMED		Area code BX70	Scale 1 : 1250




© Crown Copyright and database right 2025. Ordnance Survey AC000019520

 Warwickshire County Council Warwickshire County Council Shire Hall Warwick CV34 4RL	Title: Consolidated Road Traffic Regulation Orders		Area	Date 20/10/2025	
	CONFIRMED		Area code BY64	Revision No. 1	
			Scale 1 : 1250		

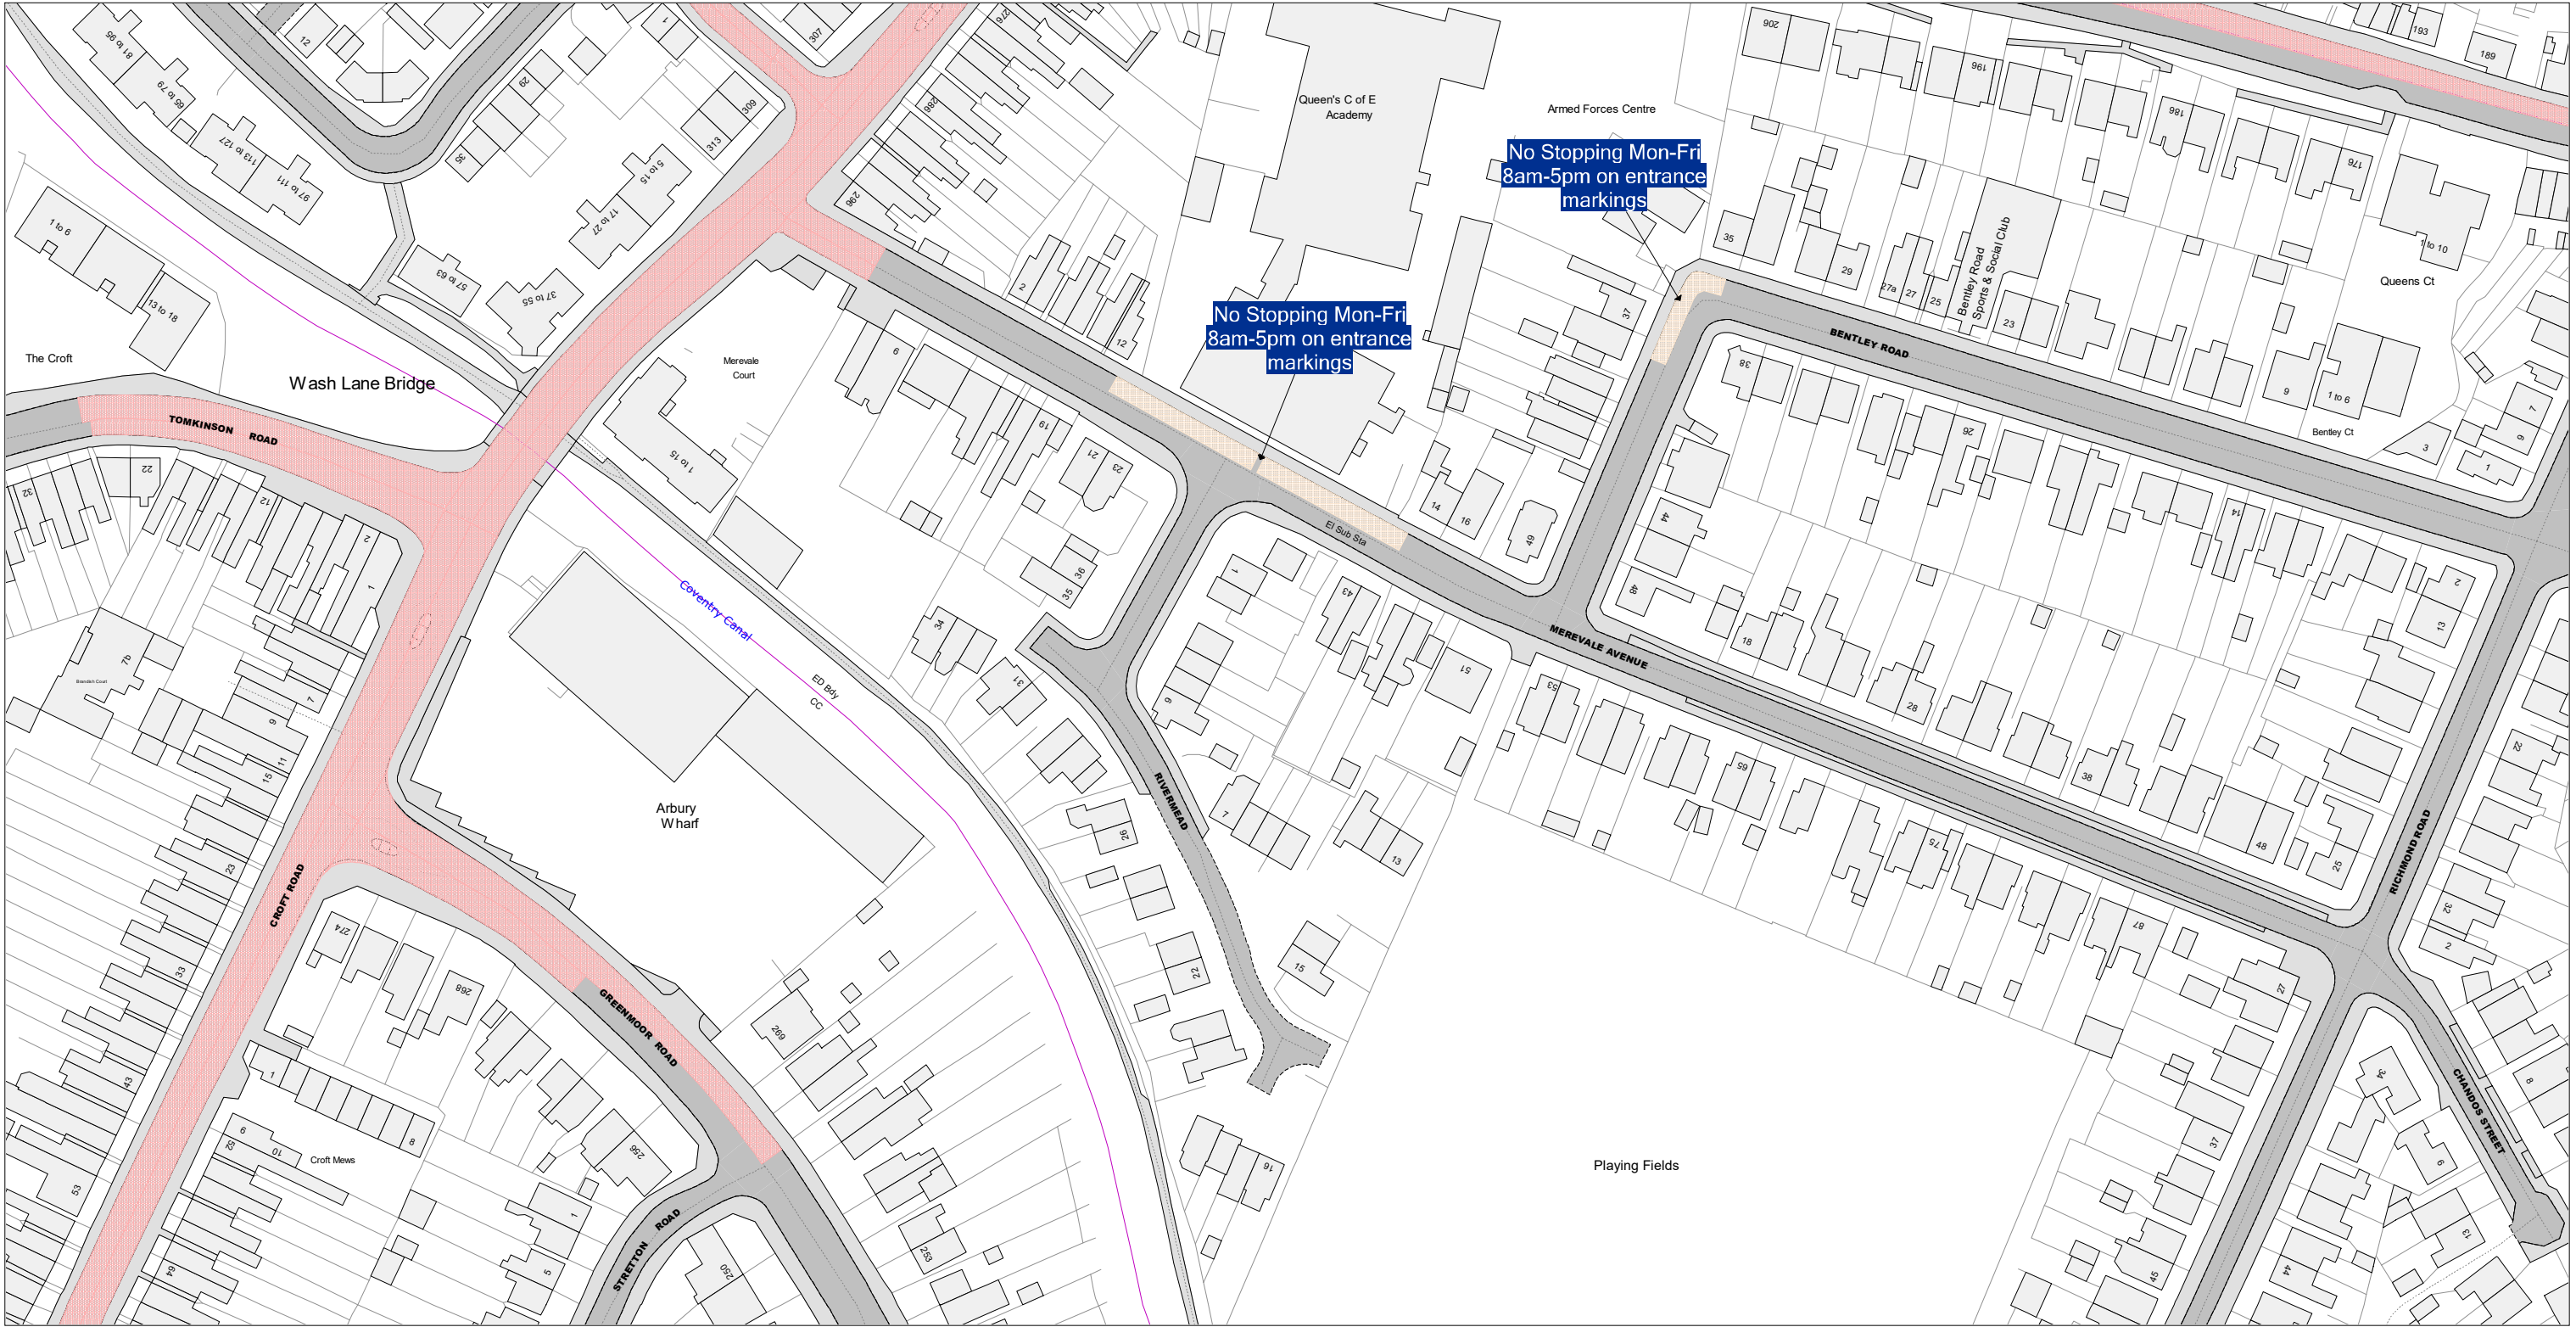


© Crown Copyright and database right 2025. Ordnance Survey AC000019520

 Warwickshire County Council Warwickshire County Council Shire Hall Warwick CV34 4RL	Title: Consolidated Road Traffic Regulation Orders		Area	Date 20/10/2025	
	CONFIRMED		Area code BY67	Revision No. 1	
			Scale 1 : 1250		

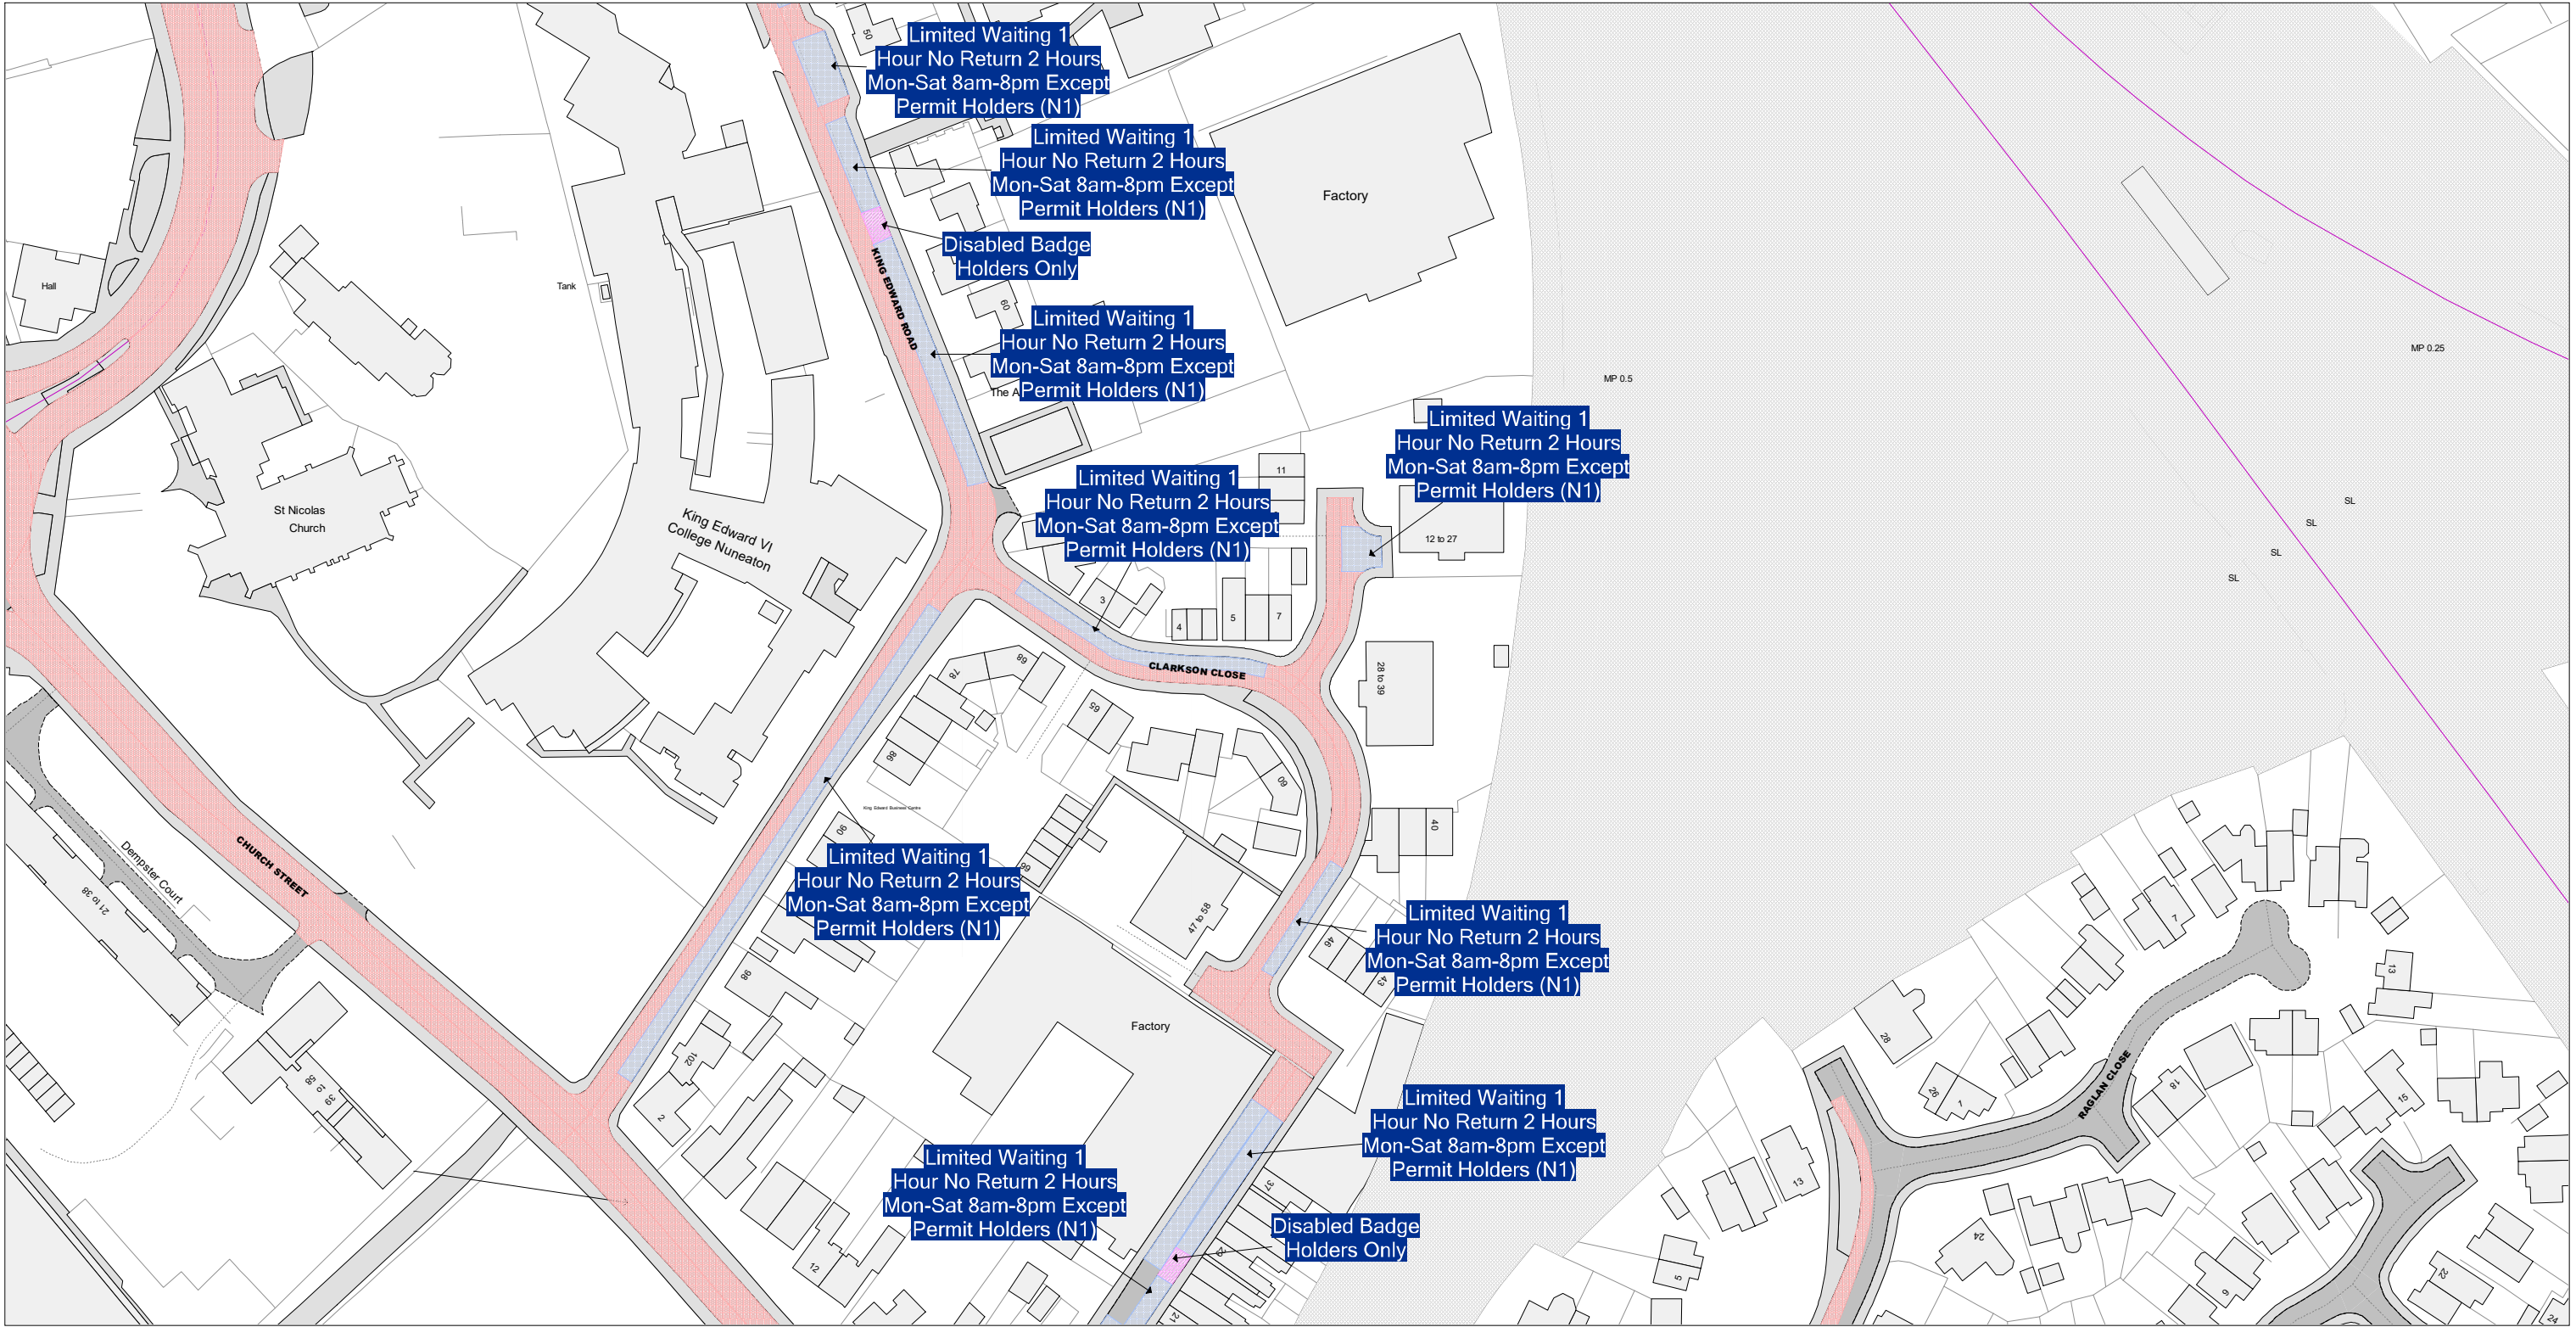


© Crown Copyright and database right 2025. Ordnance Survey AC000019520

 Warwickshire County Council Warwickshire County Council Shire Hall Warwick CV34 4RL	Title:		Area	Date 20/10/2025
	Consolidated Road Traffic Regulation Orders		Area code	Revision No. 1
	CONFIRMED		BY70	Scale 1 : 1250

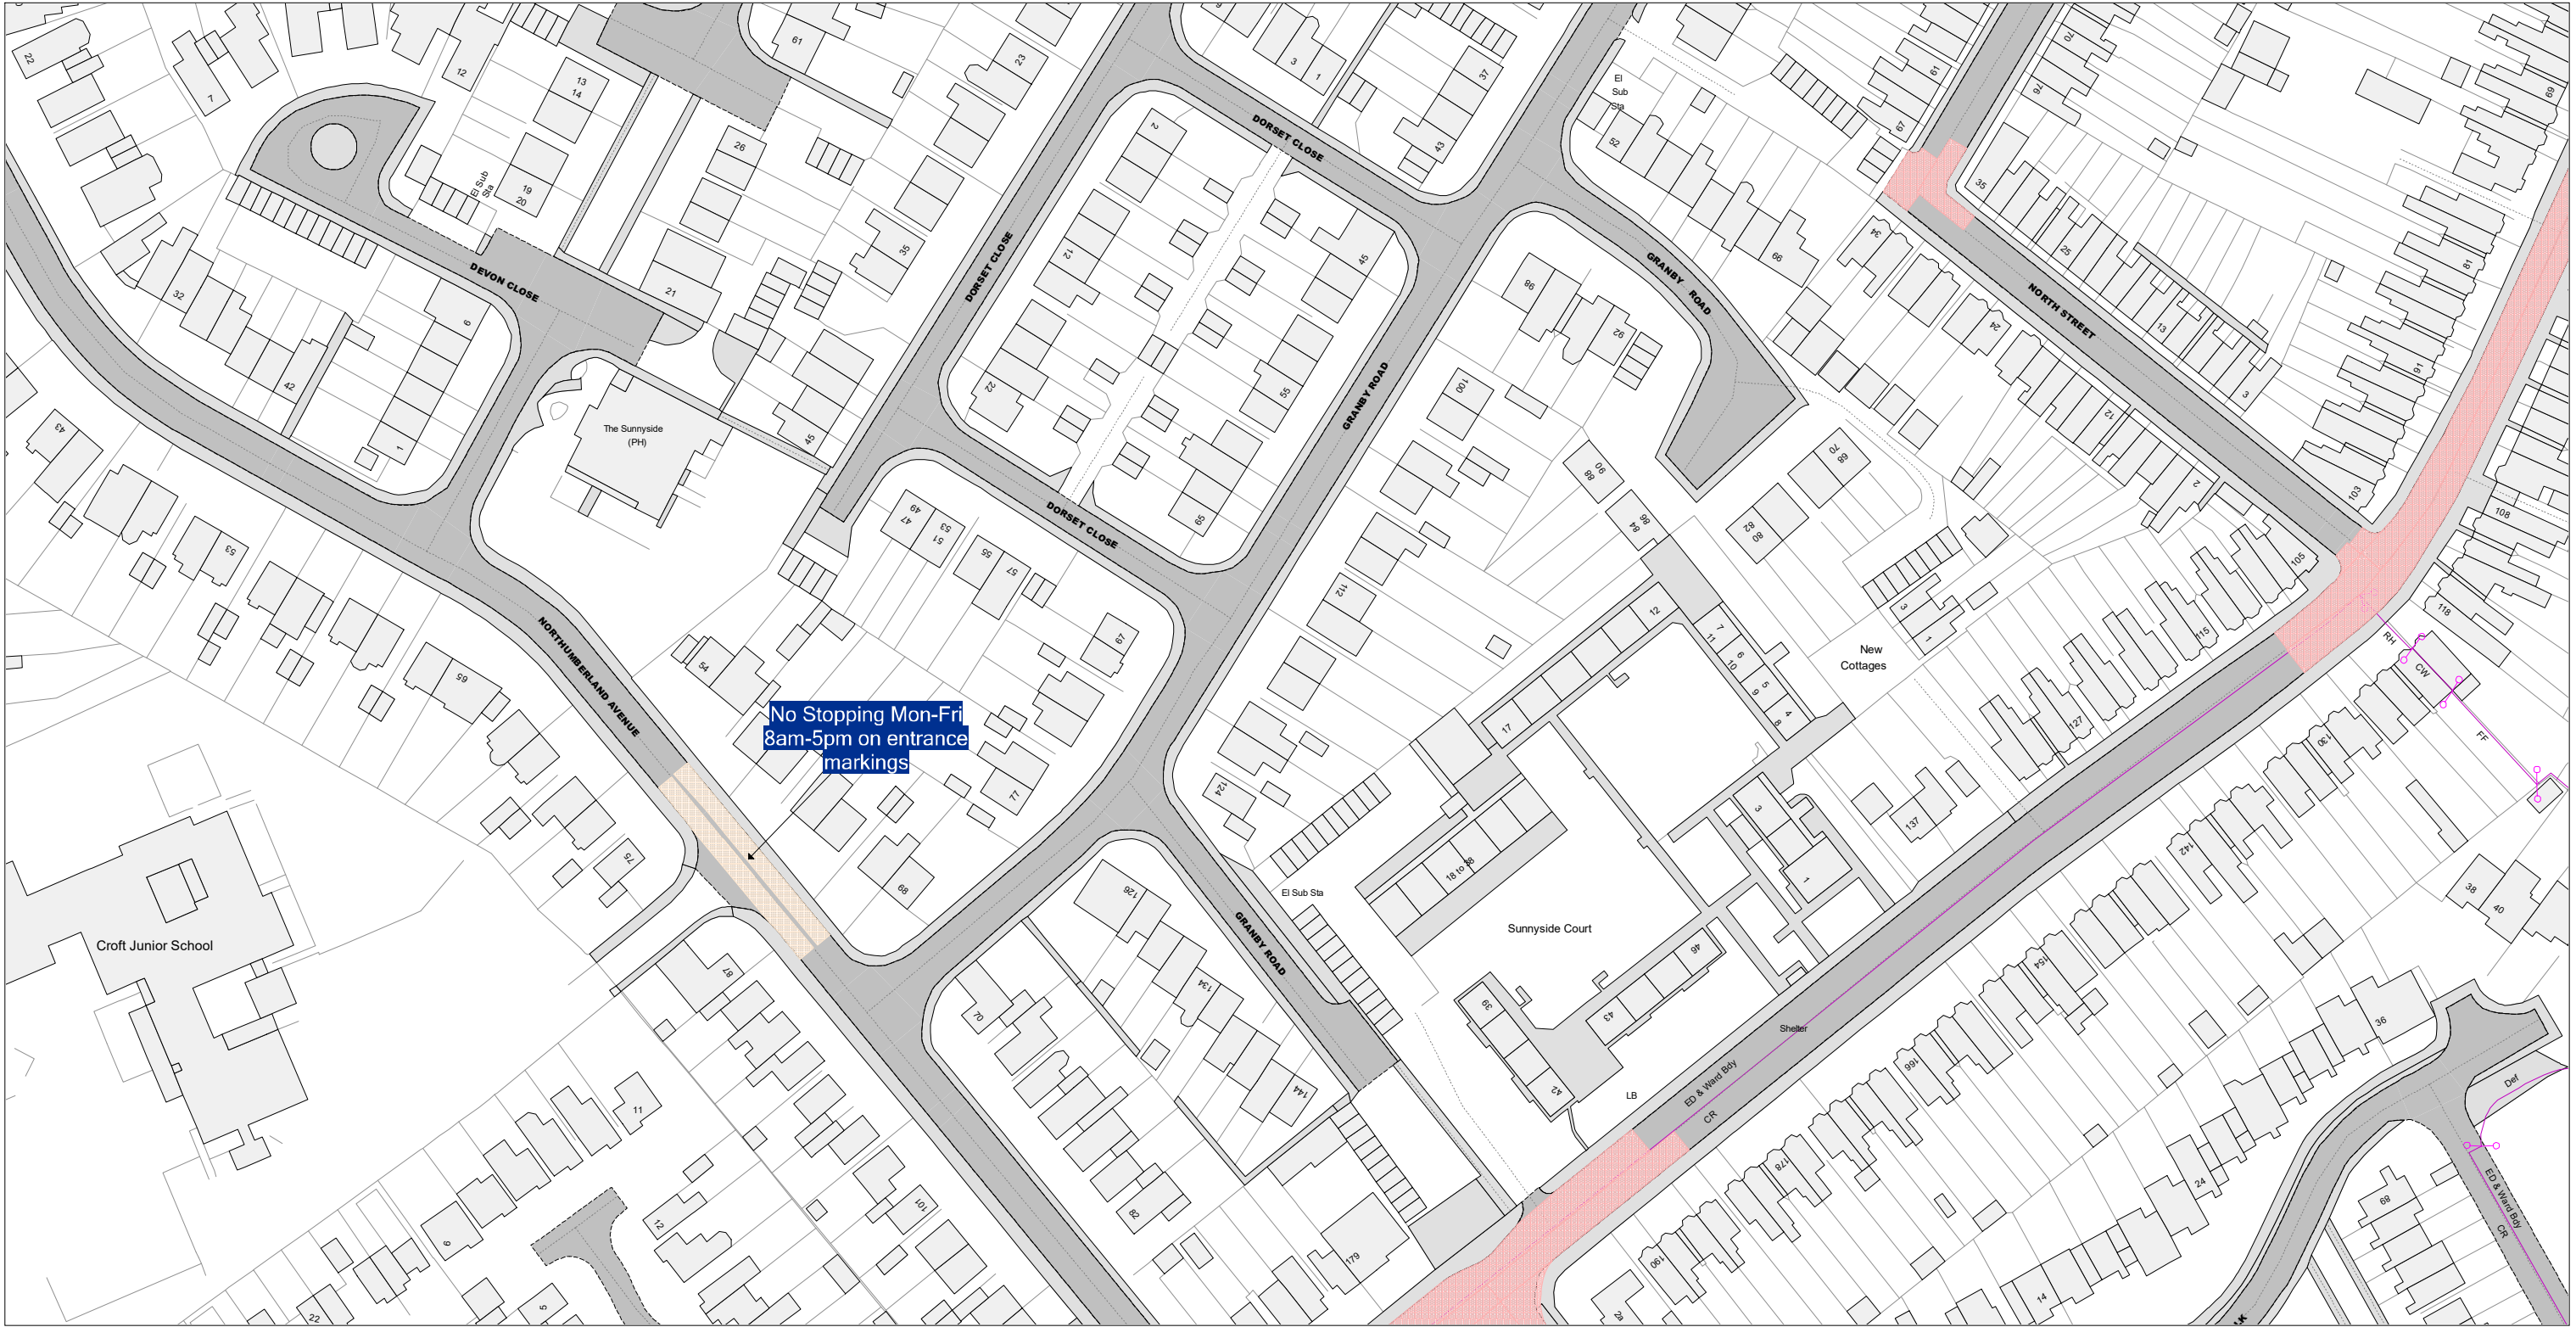


© Crown Copyright and database right 2025. Ordnance Survey AC000019520

 Warwickshire County Council	Warwickshire County Council Shire Hall Warwick CV34 4RL	Title:		Area	Date 20/10/2025
		Consolidated Road Traffic Regulation Orders		Area code BZ66	Revision No. 1
	CONFIRMED			Scale 1 : 1250	

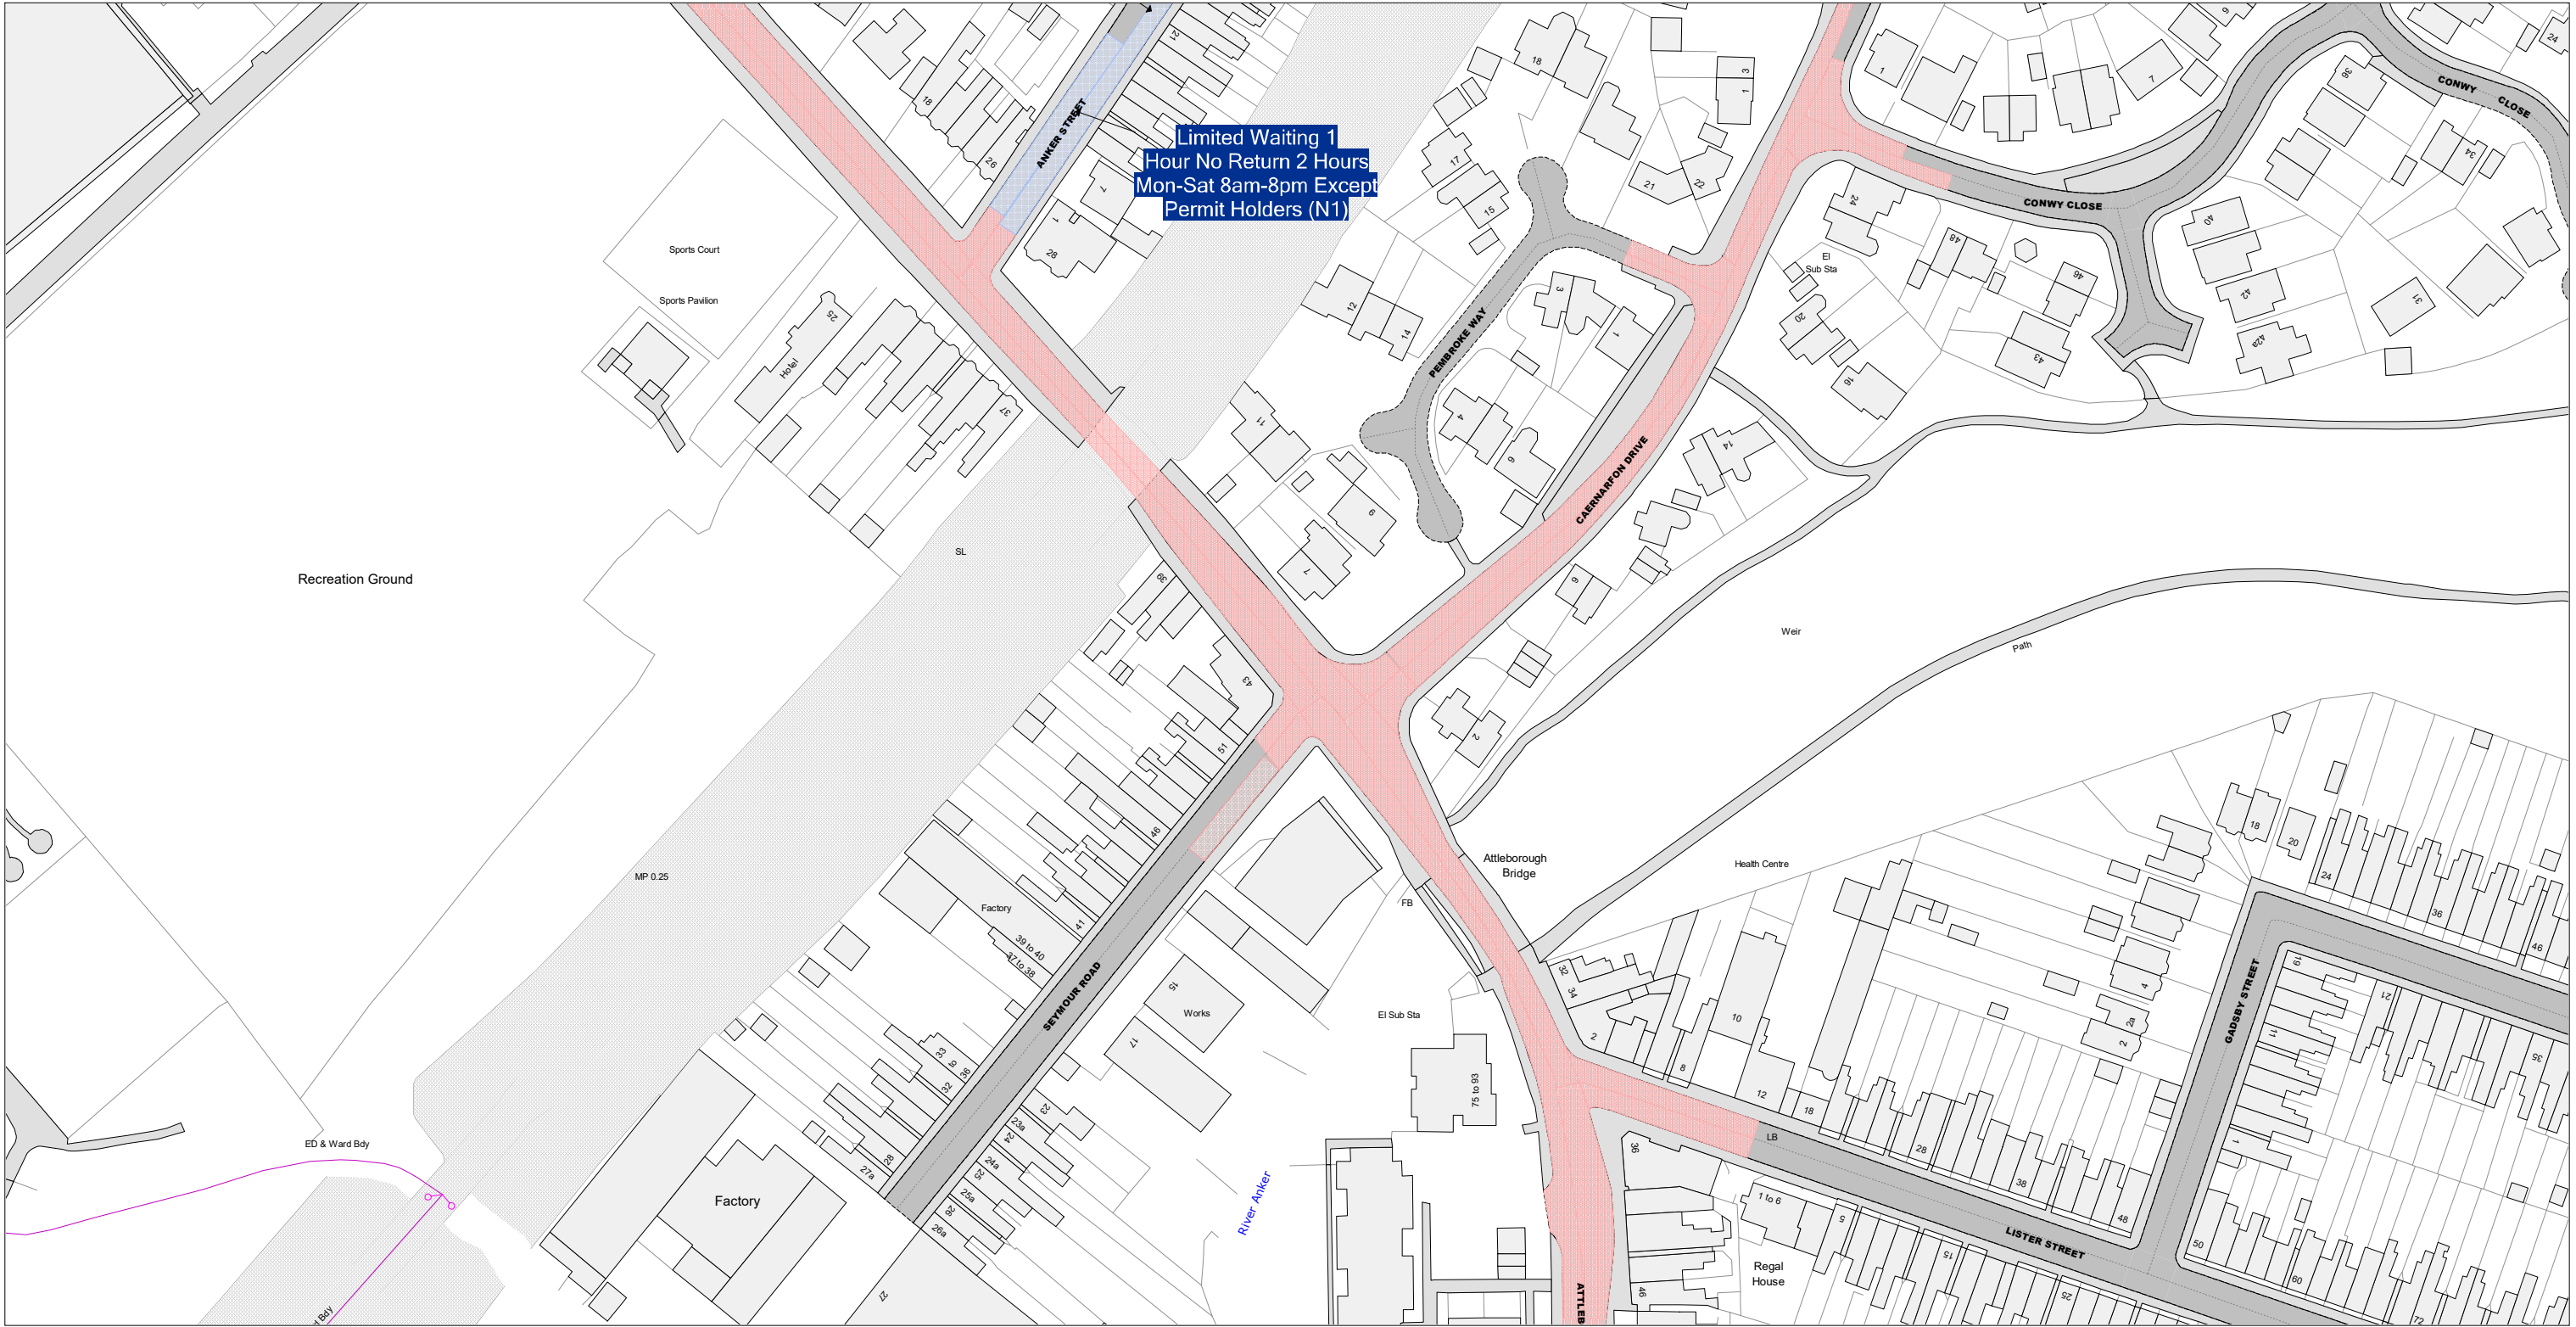


© Crown Copyright and database right 2025. Ordnance Survey AC000019520

 Warwickshire County Council Warwickshire County Council Shire Hall Warwick CV34 4RL	Title:		Area	Date 20/10/2025
	Consolidated Road Traffic Regulation Orders		Area code BZ70	Revision No. 1
	CONFIRMED			Scale 1 : 1250

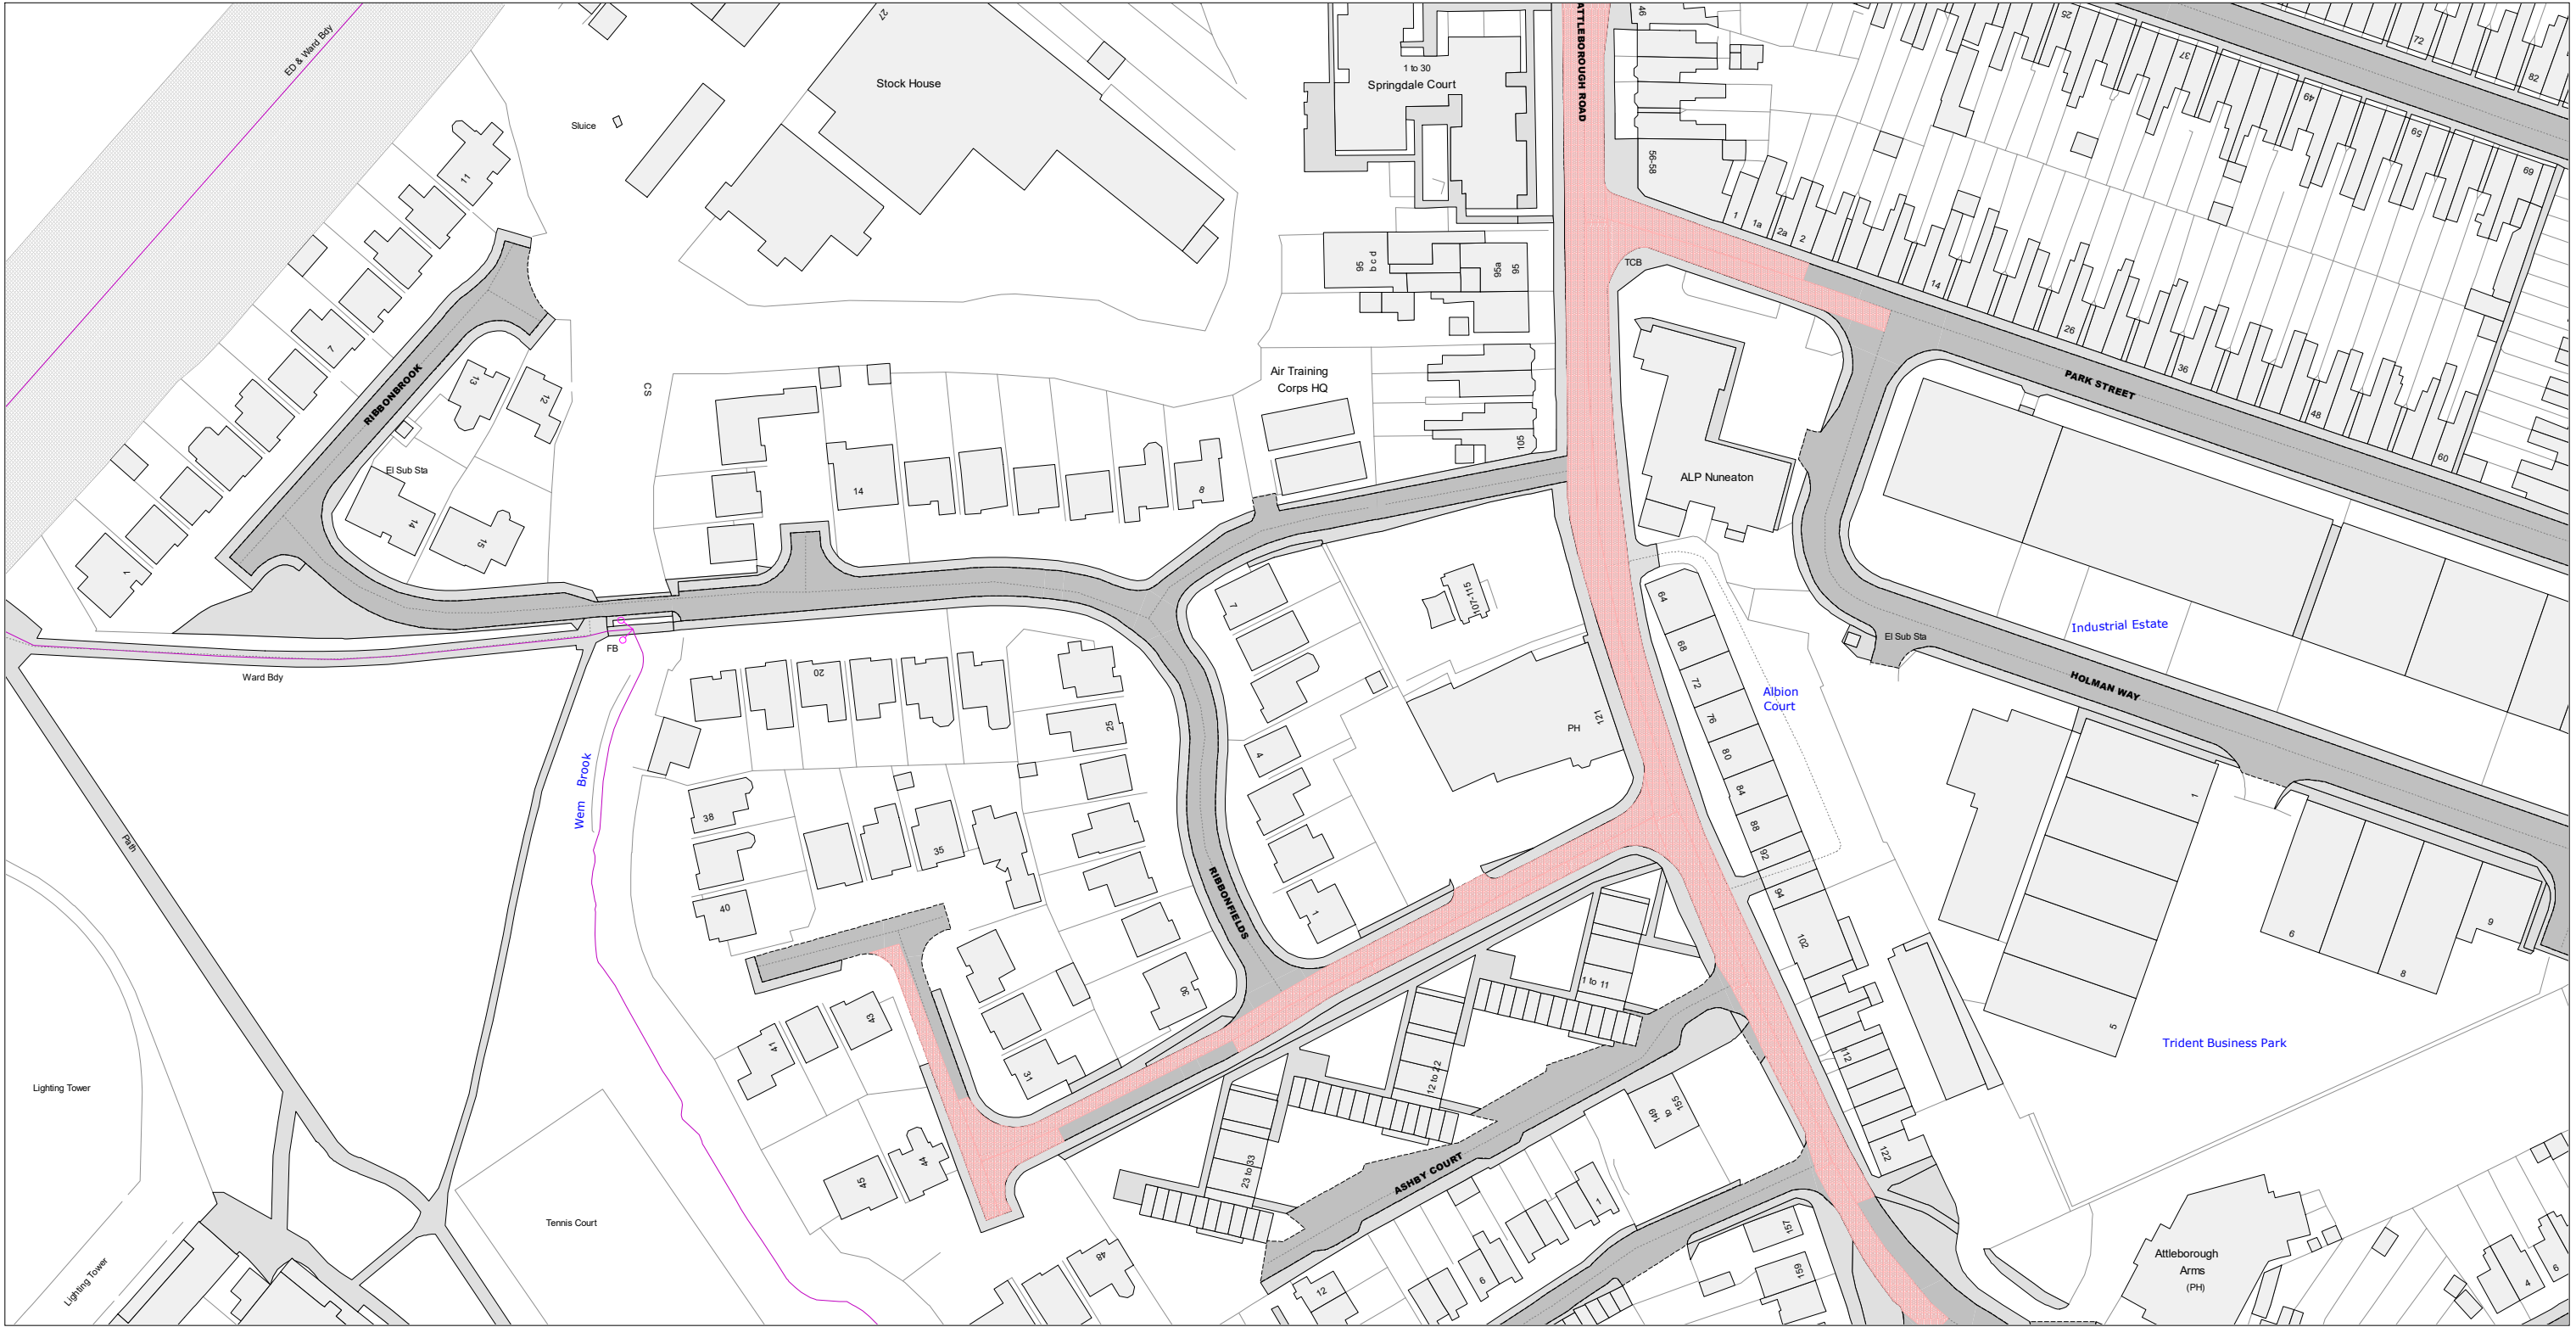


© Crown Copyright and database right 2025. Ordnance Survey AC000019520

 Warwickshire County Council Shire Hall Warwick CV34 4RL	Title:		Area	Date 20/10/2025
	Consolidated Road Traffic Regulation Orders			Revision No. 1
	CONFIRMED		Area code CA70	Scale 1 : 1250

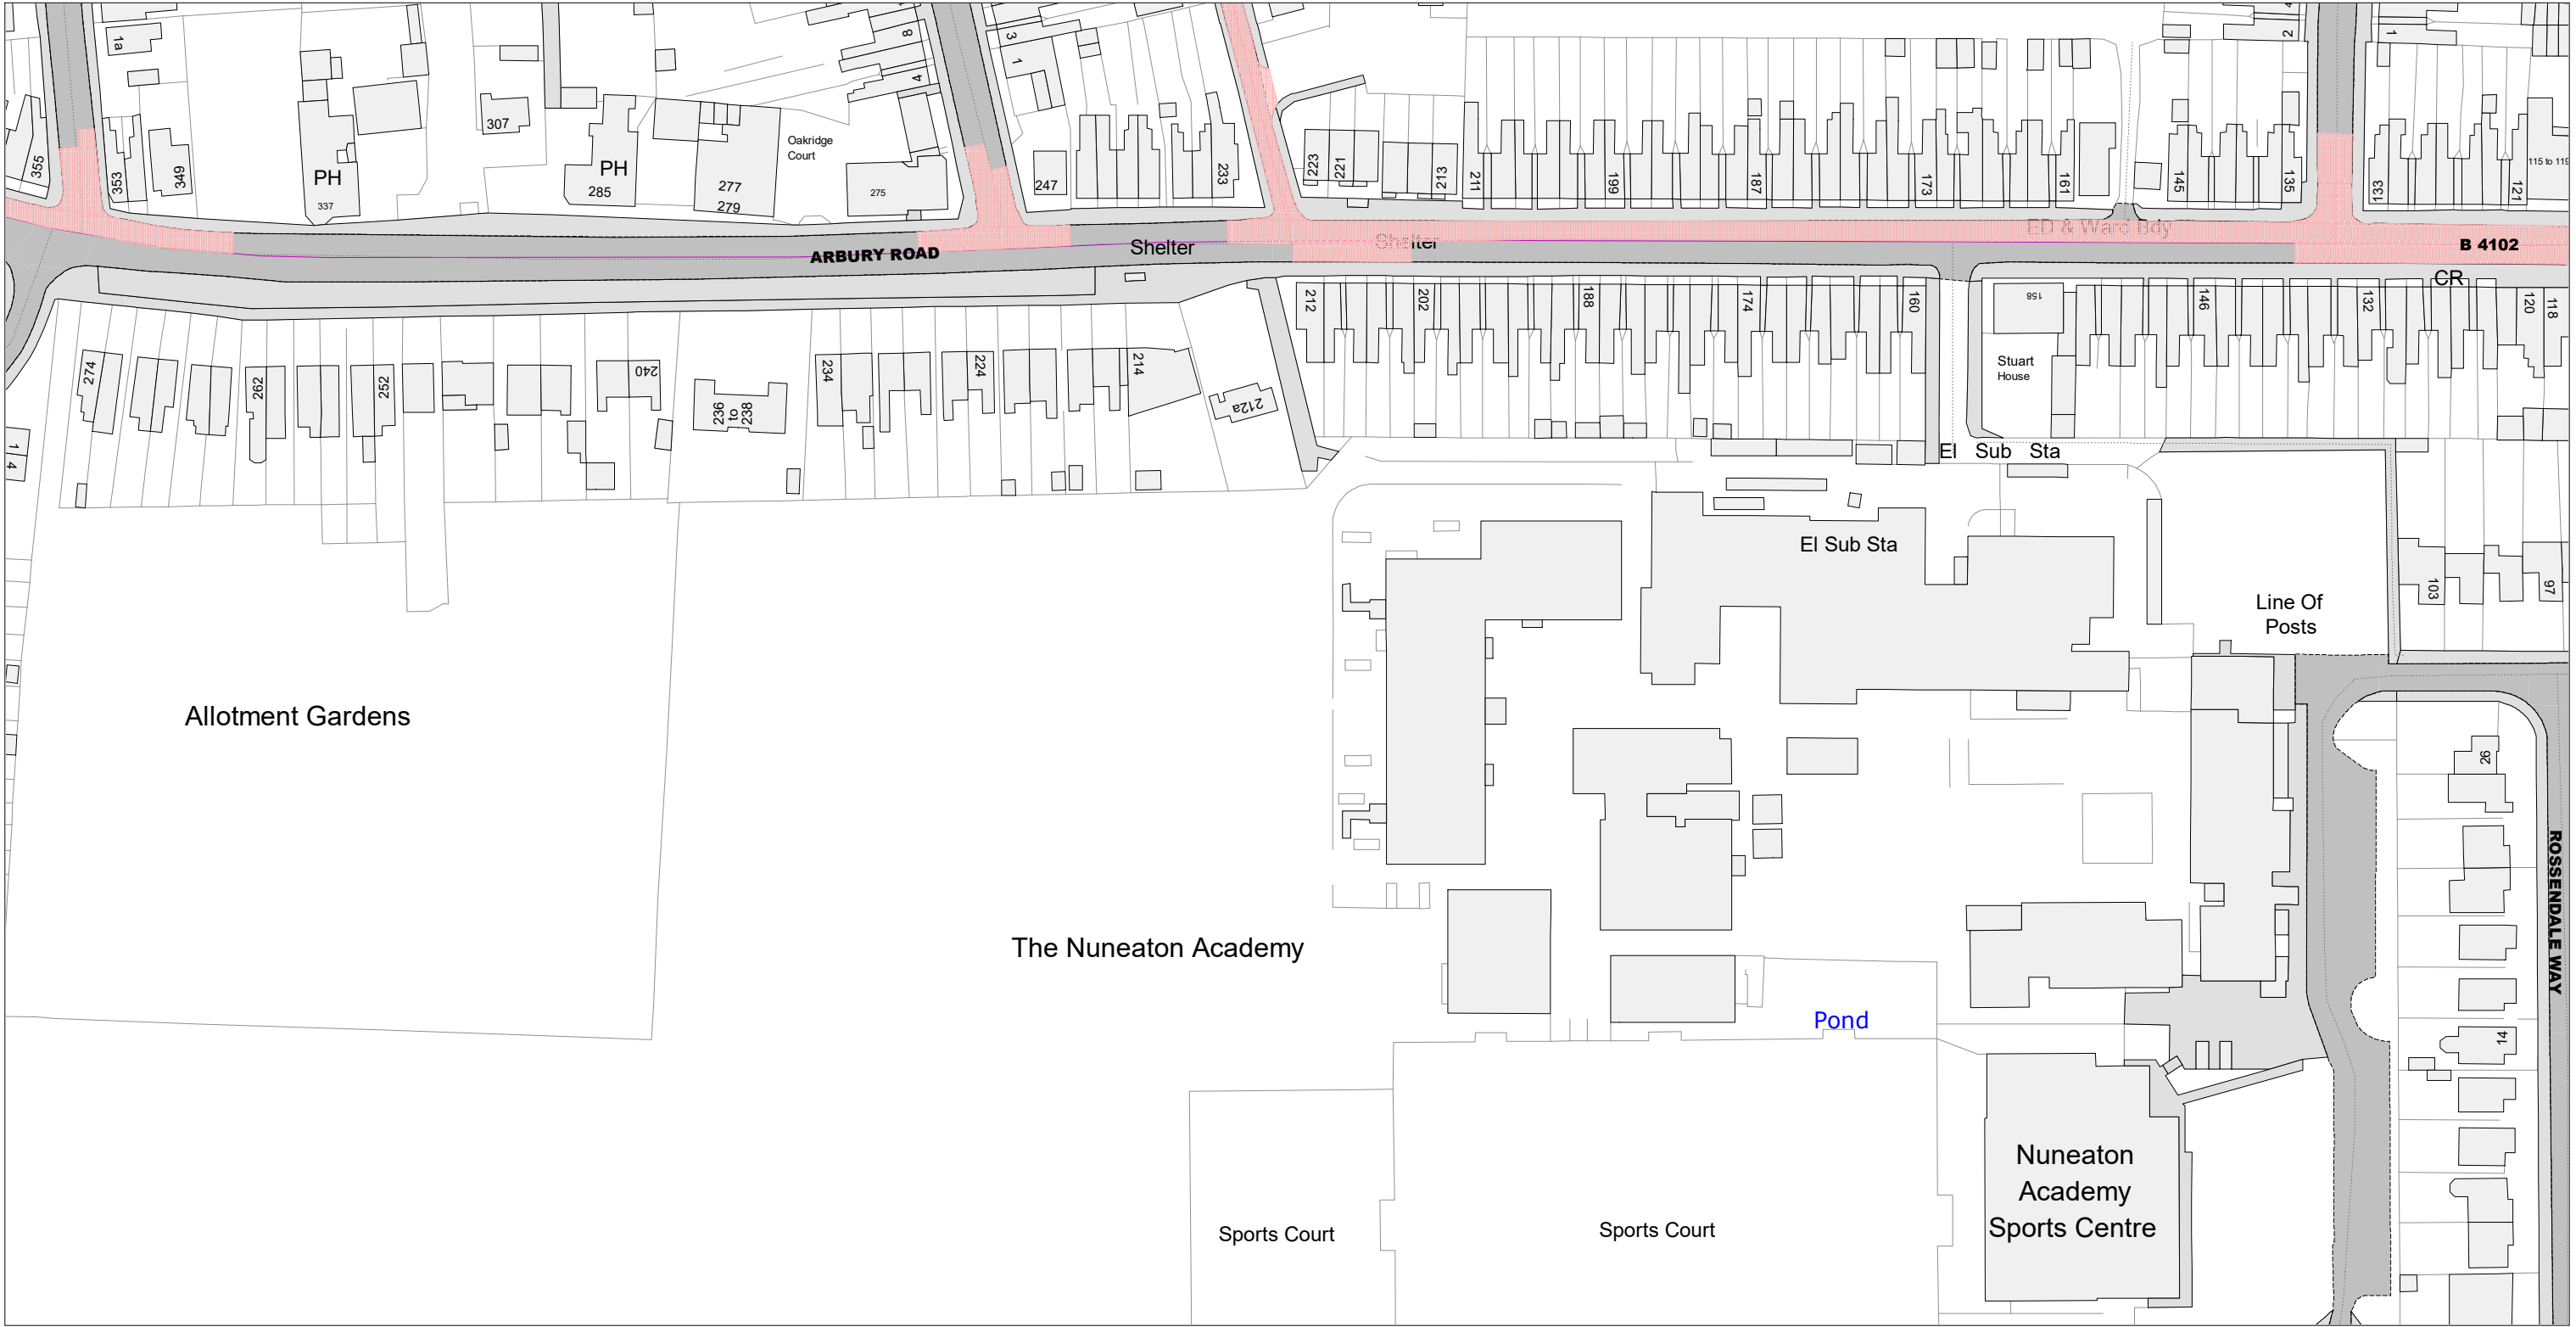

© Crown Copyright and database right 2025. Ordnance Survey AC000019520


 Warwickshire County Council Warwickshire County Council Shire Hall Warwick CV34 4RL	Title: Consolidated Road Traffic Regulation Orders		Area	Date 20/10/2025
			Revision No. 1	
			Area code CB64	Scale 1 : 1250

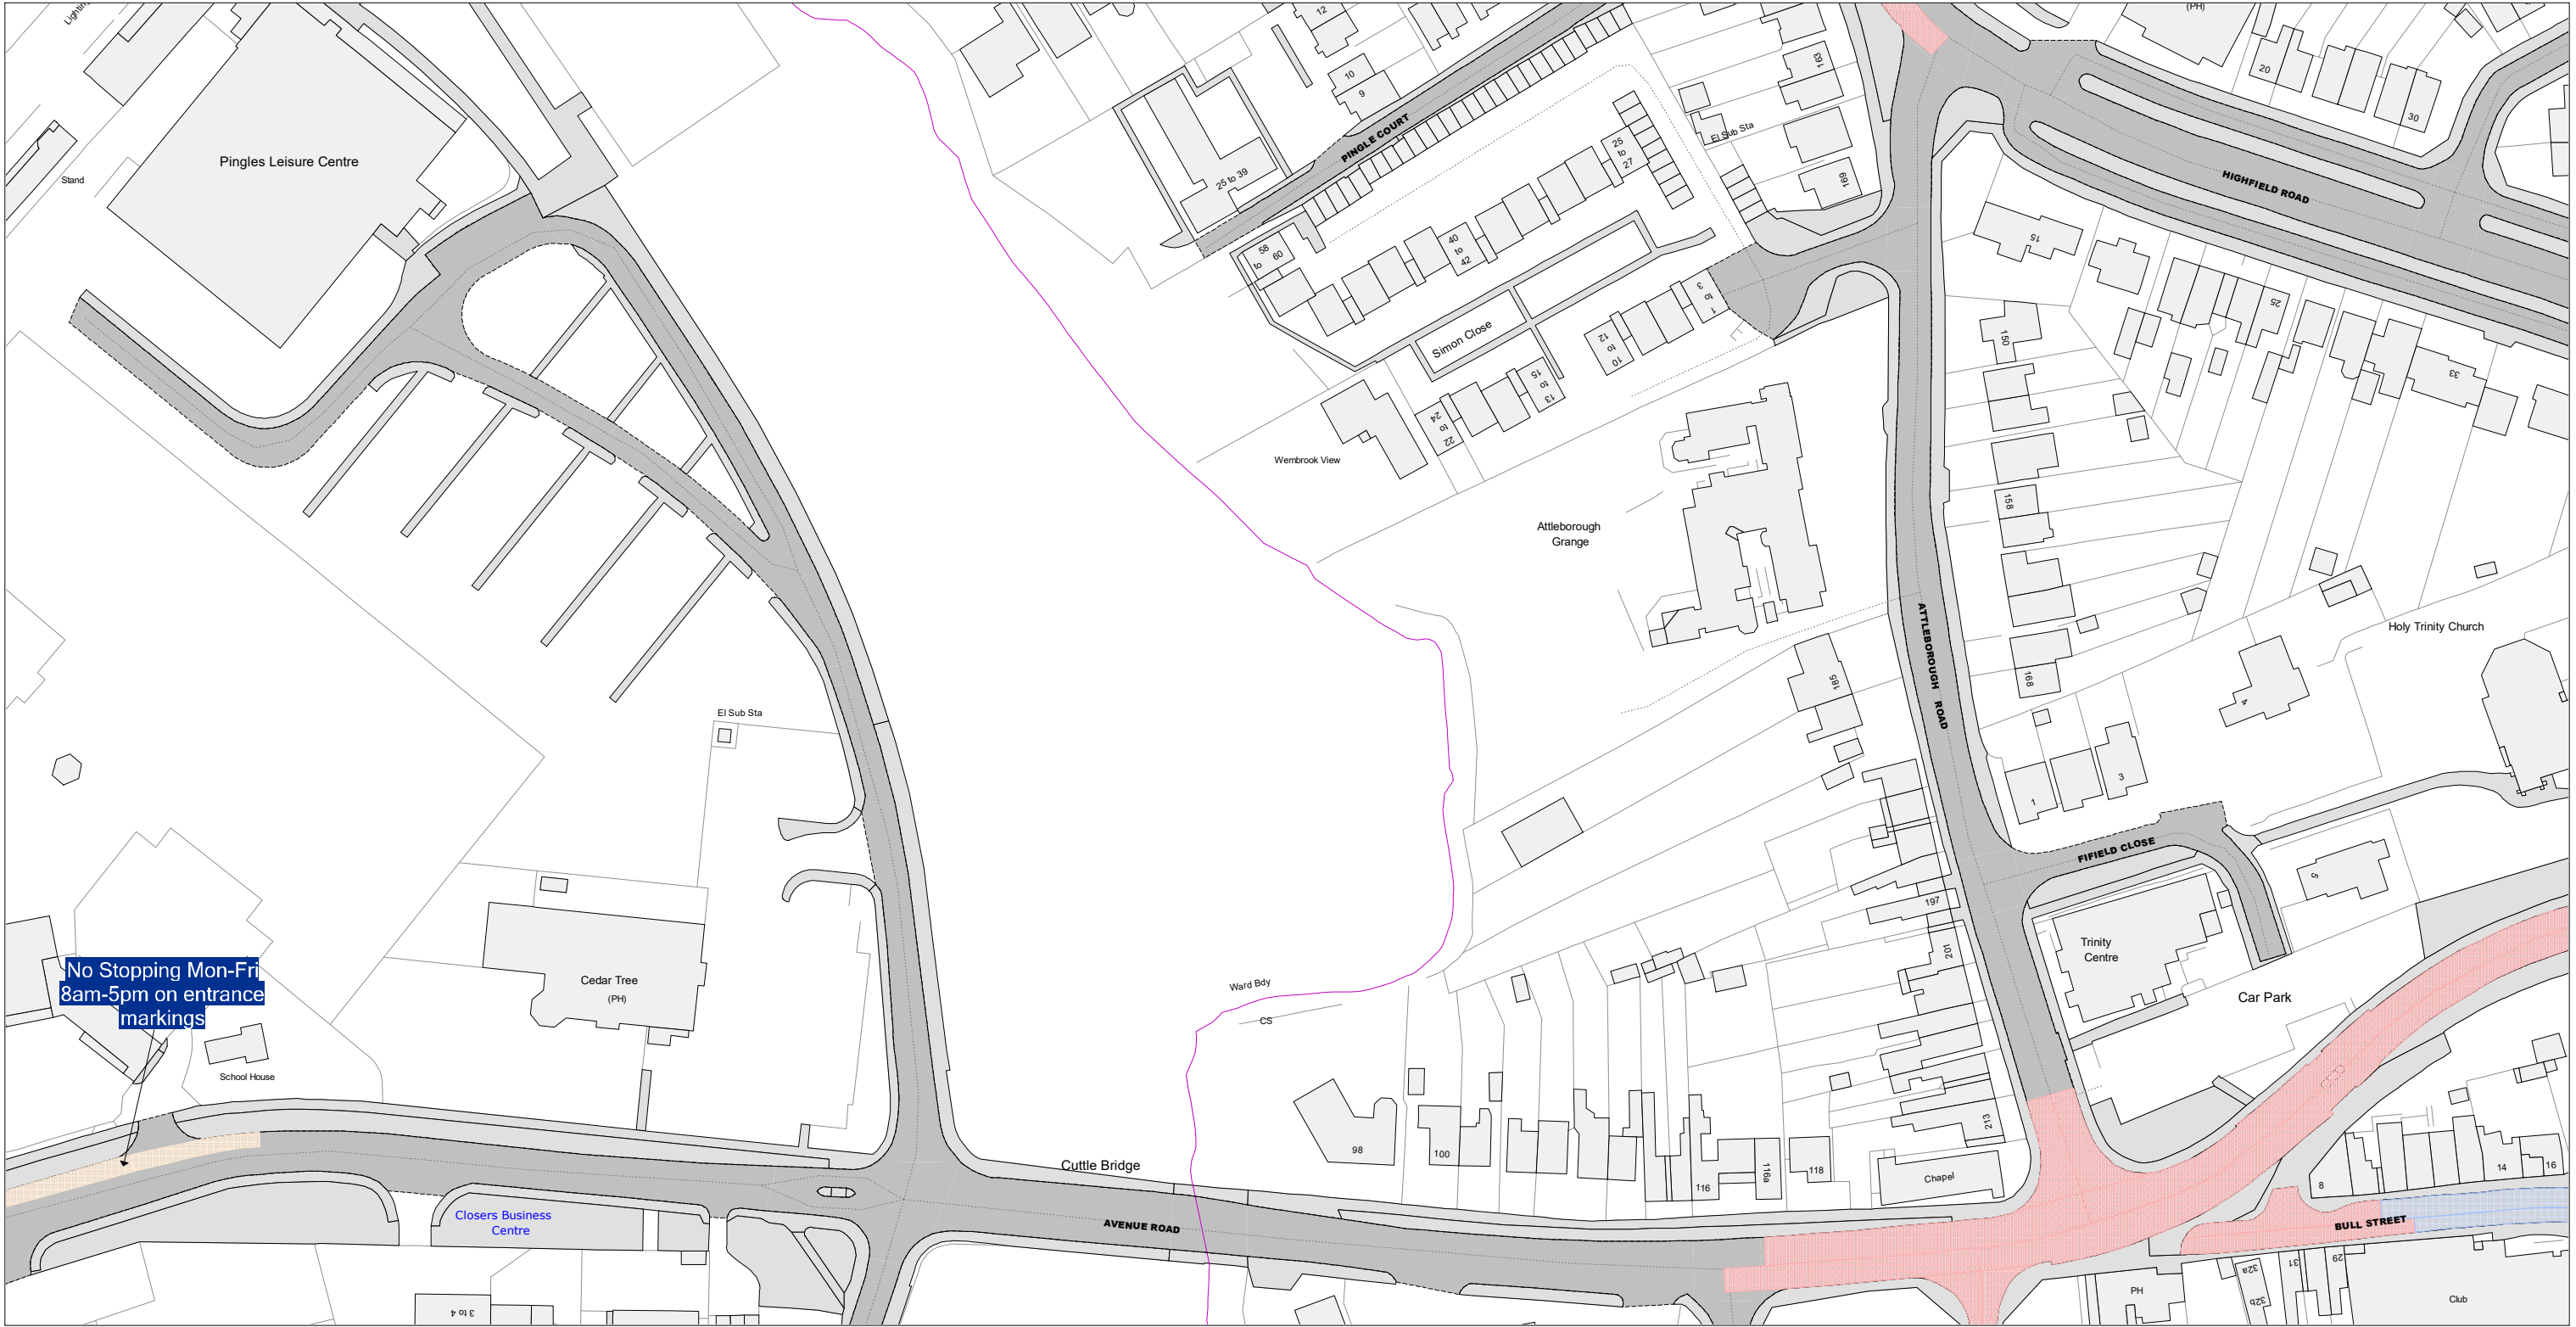

© Crown Copyright and database right 2025. Ordnance Survey AC000019520


 Warwickshire County Council Shire Hall Warwick CV34 4RL	Title:		Area	Date 20/10/2025
	Consolidated Road Traffic Regulation Orders			Revision No. 1
	CONFIRMED		Area code CB70	Scale 1 : 1250

 Warwickshire County Council Shire Hall Warwick CV34 4RL	Title: Consolidated Road Traffic Regulation Orders		Area	Date 20/10/2025
			Area code CB71	Revision No. 1
			Scale 1 : 1250	
CONFIRMED				

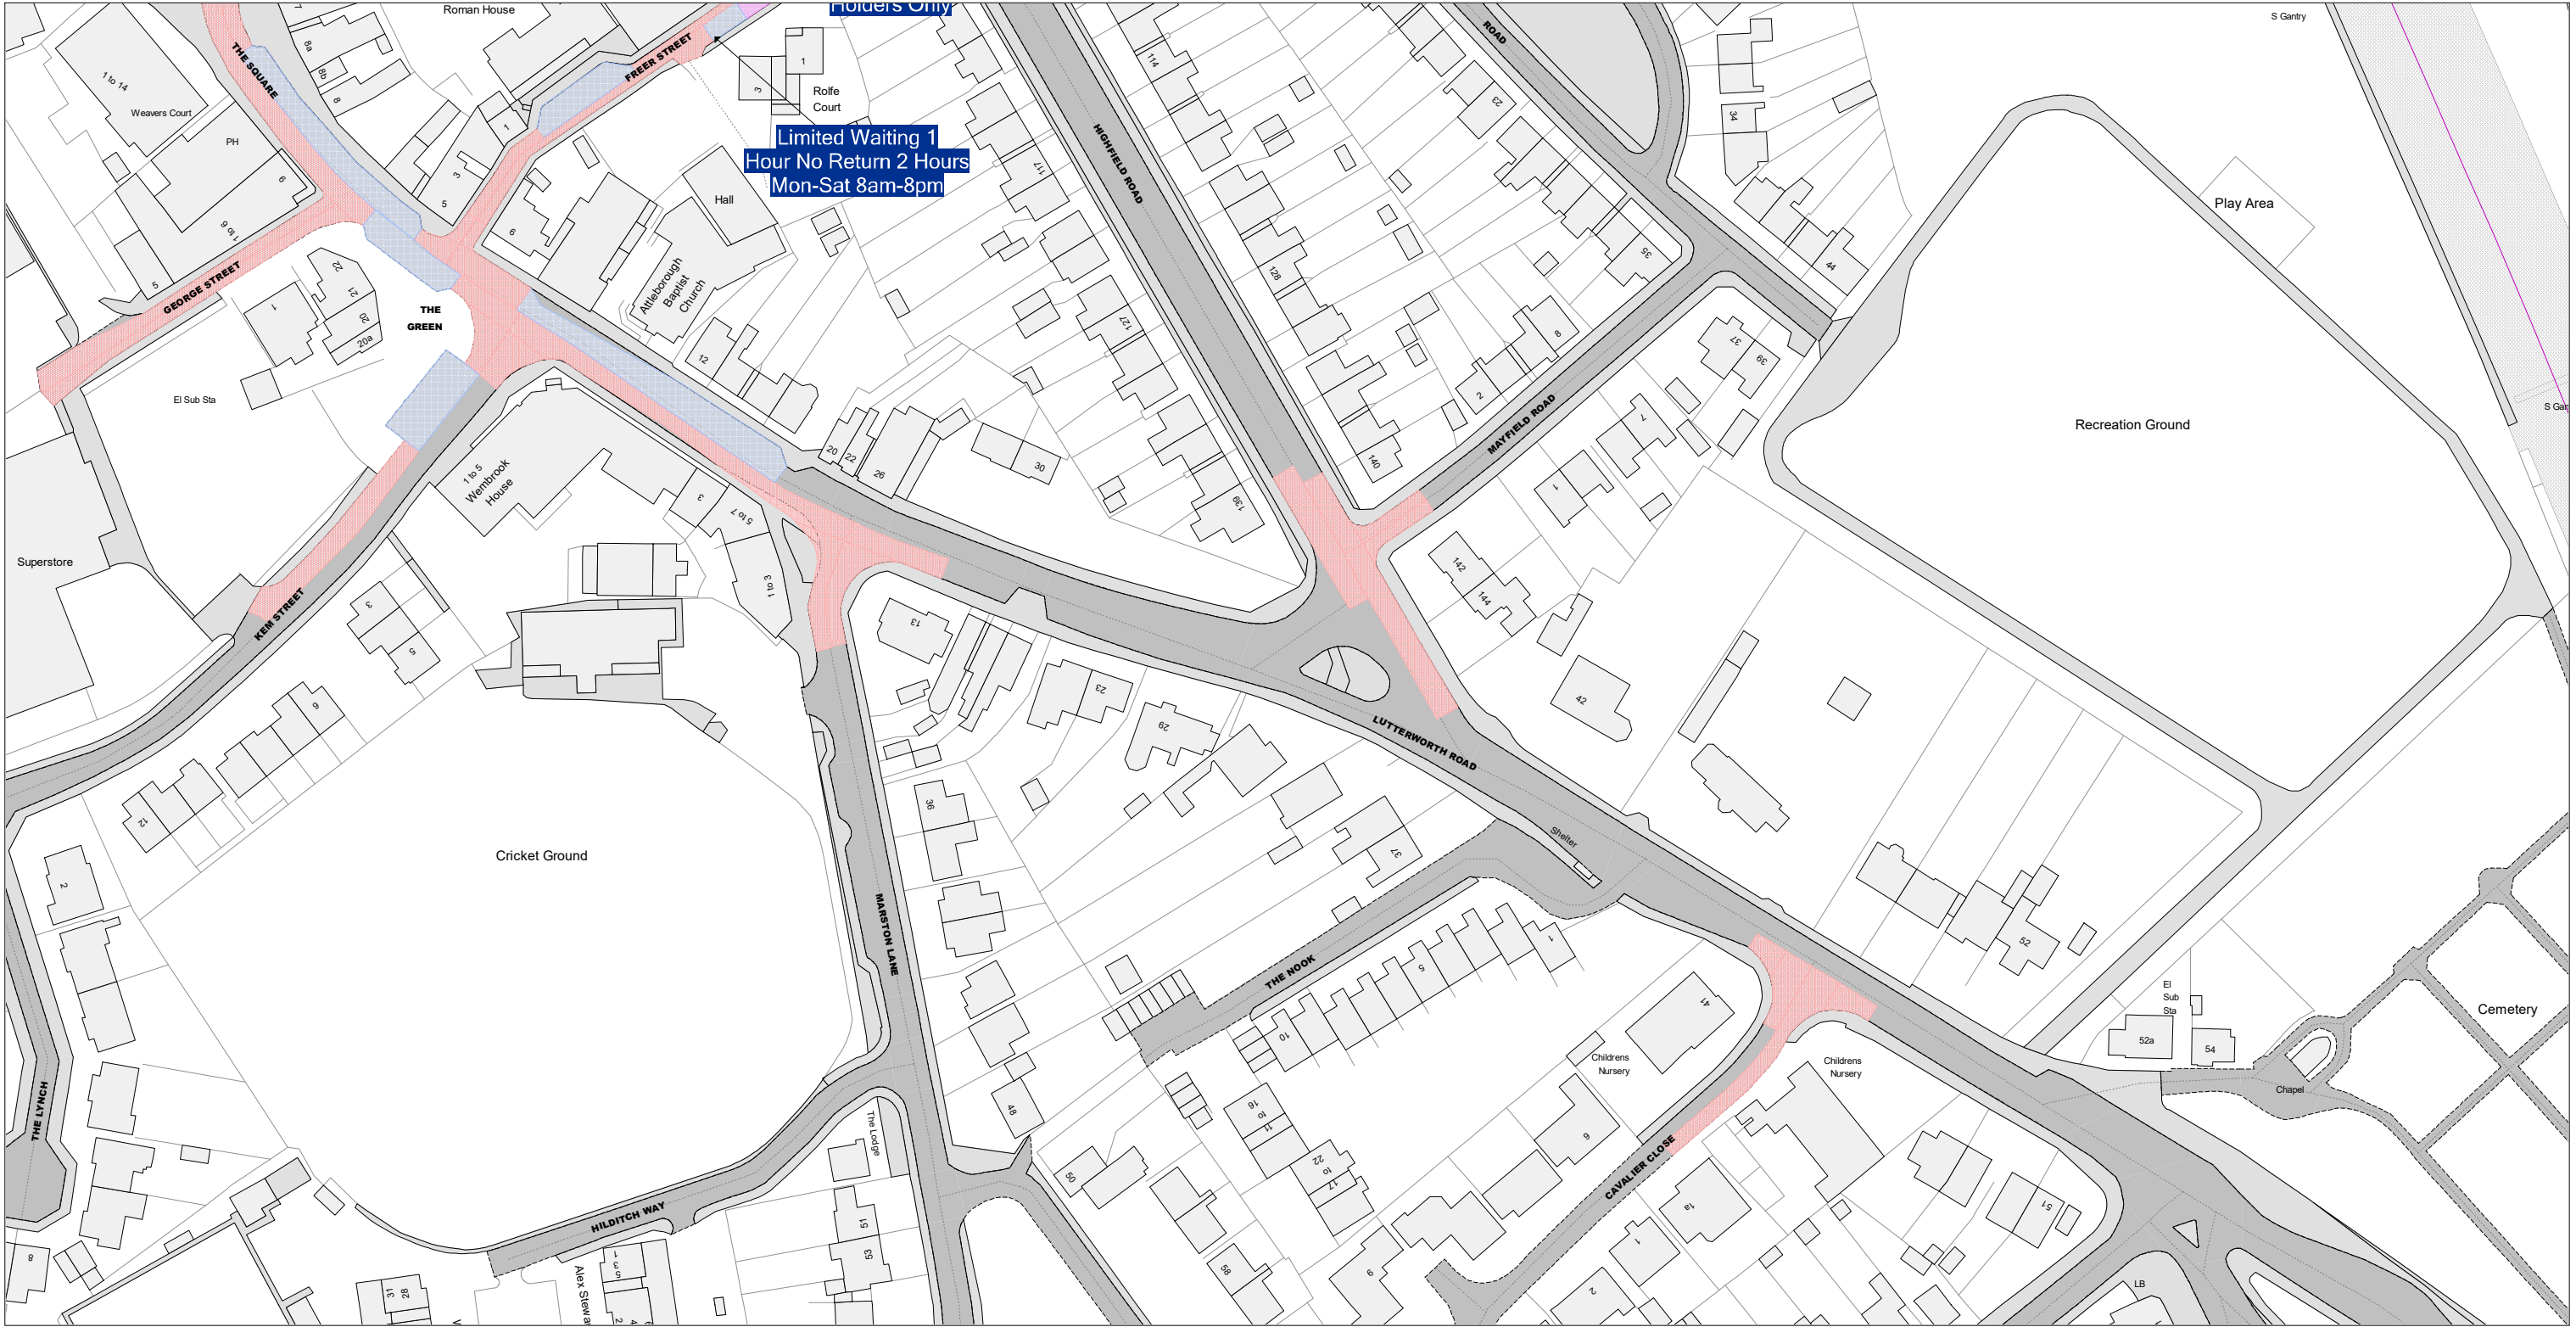

© Crown Copyright and database right 2025. Ordnance Survey AC000019520

 Warwickshire County Council Shire Hall Warwick CV34 4RL	Title: Consolidated Road Traffic Regulation Orders		Area	Date 20/10/2025
			Area code CC71	Revision No. 1
	CONFIRMED			Scale 1 : 1250

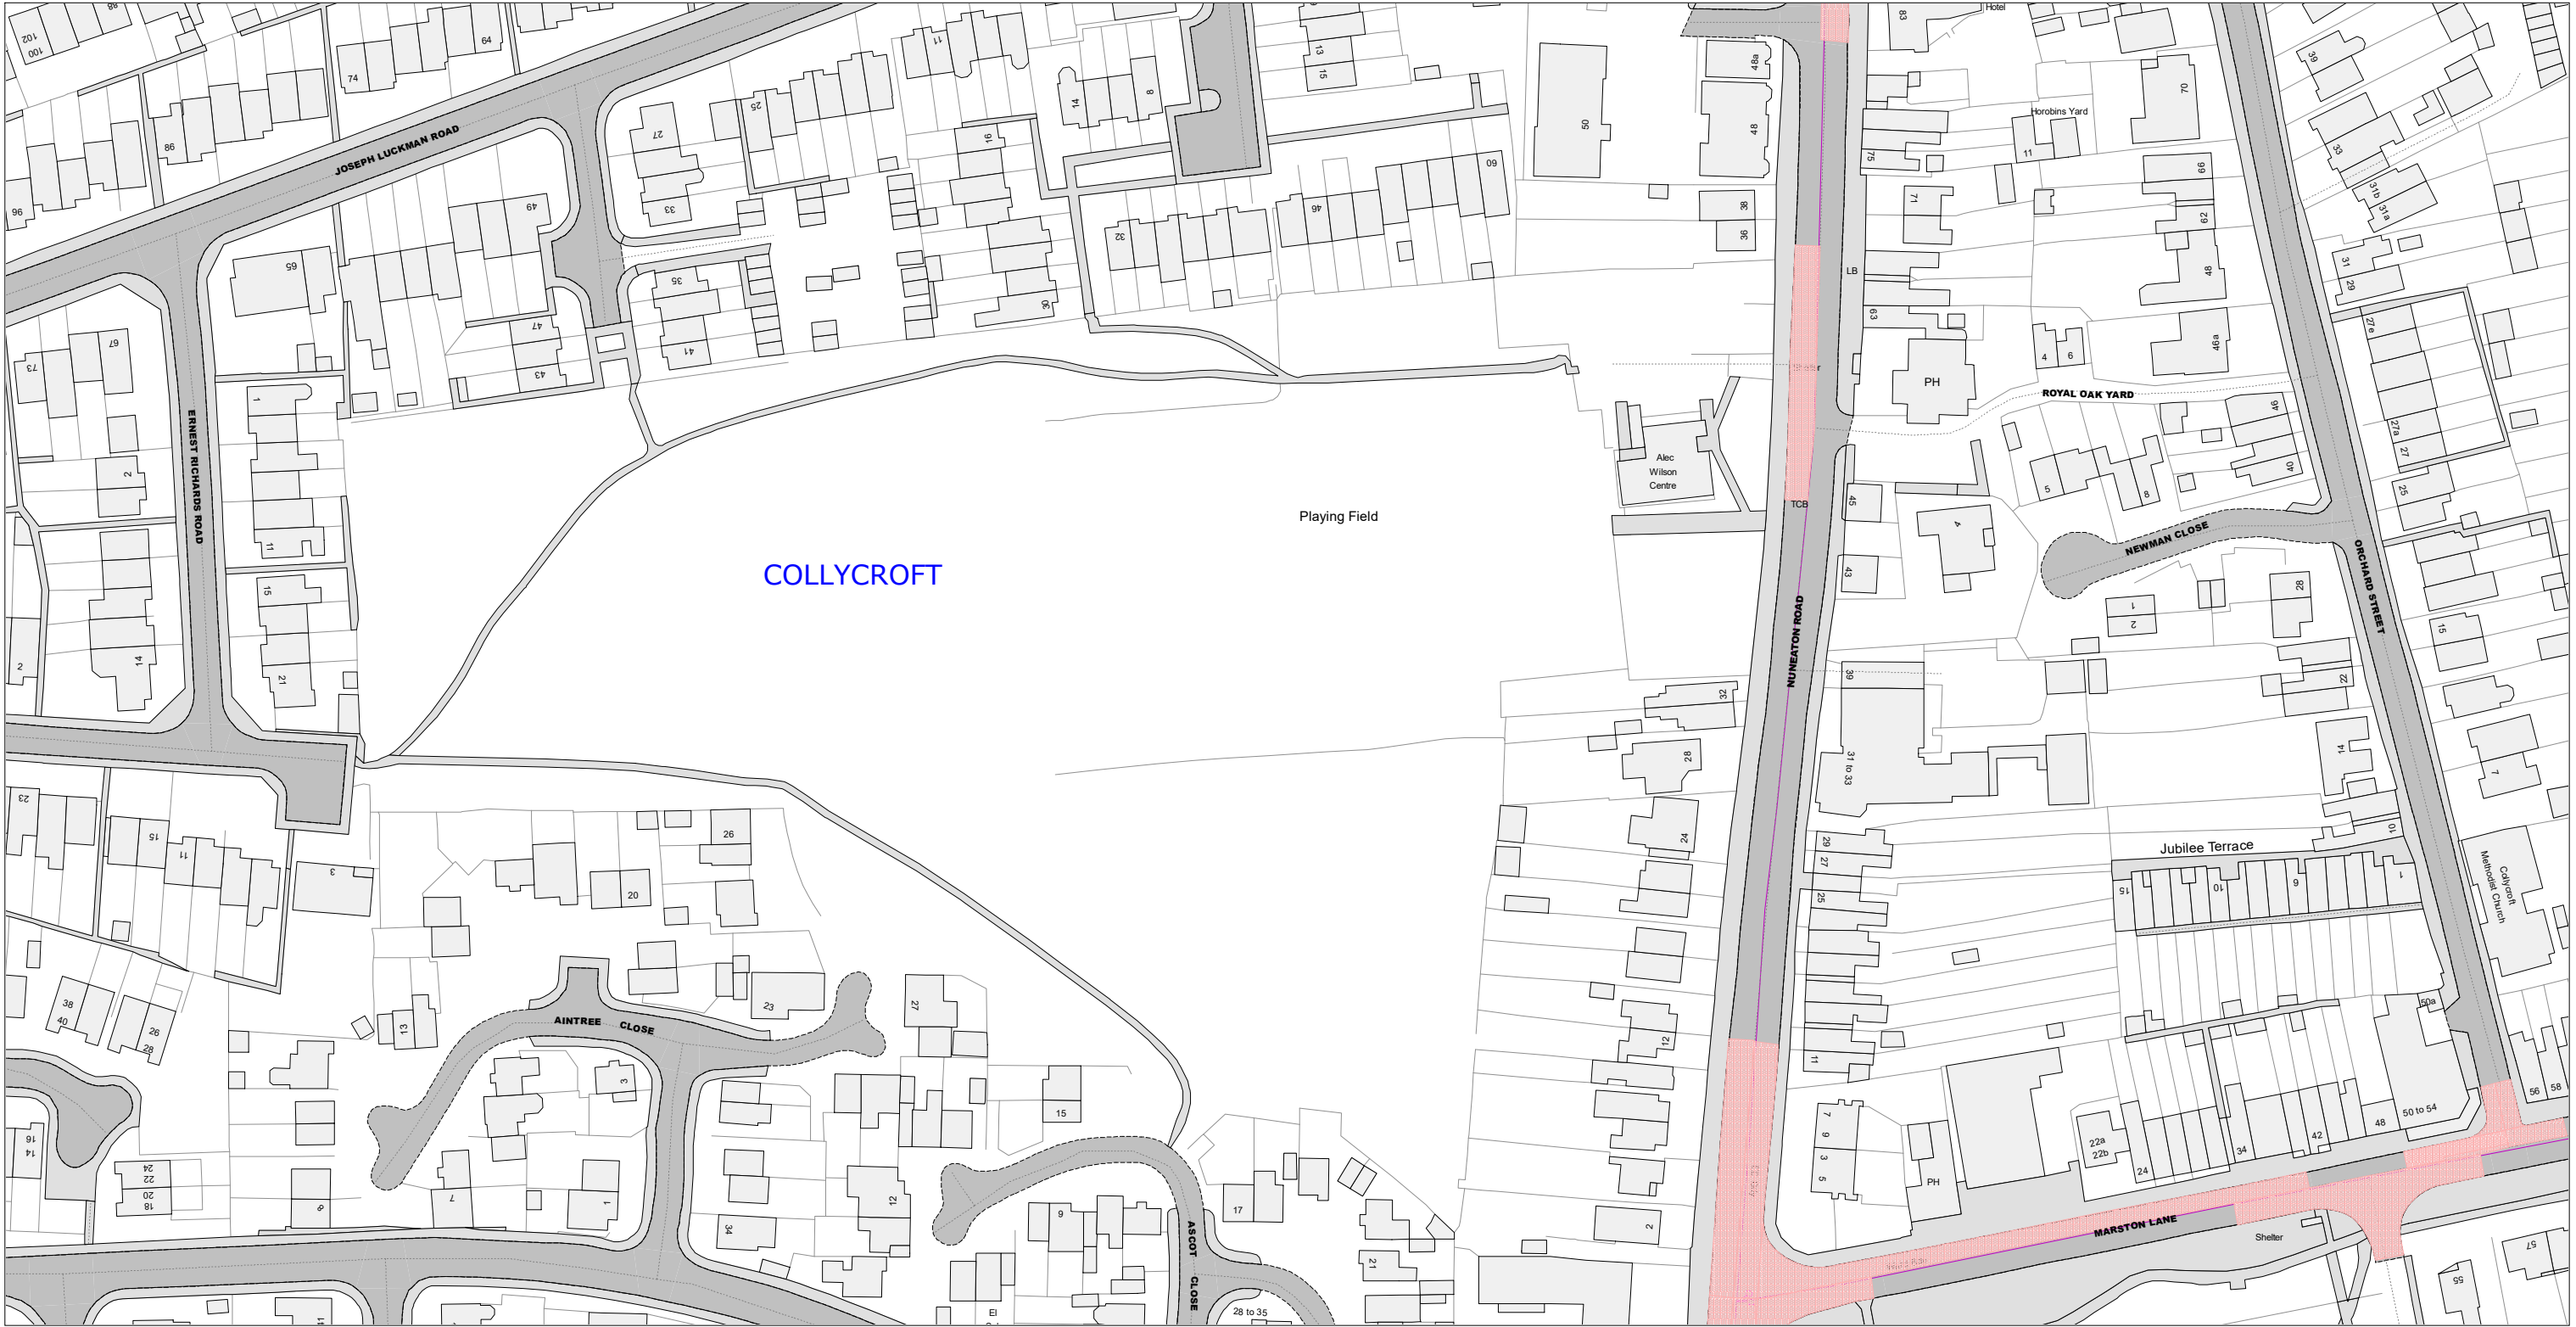

© Crown Copyright and database right 2025. Ordnance Survey AC000019520

 Warwickshire County Council Warwickshire County Council Shire Hall Warwick CV34 4RL	Title: Consolidated Road Traffic Regulation Orders		Area	Date 20/10/2025
	CONFIRMED		Area code CN68	Revision No. 1




© Crown Copyright and database right 2025. Ordnance Survey AC000019520

 Warwickshire County Council Shire Hall Warwick CV34 4RL	Title: Consolidated Road Traffic Regulation Orders		Area	Date 20/10/2025
			Area code CN69	Revision No. 1
	CONFIRMED			Scale 1 : 1250




© Crown Copyright and database right 2025. Ordnance Survey AC000019520

 Warwickshire County Council Shire Hall Warwick CV34 4RL	Title: Consolidated Road Traffic Regulation Orders		Area 20/10/2025	Date
			Area code CO68	Revision No. 1
	CONFIRMED			Scale 1 : 1250

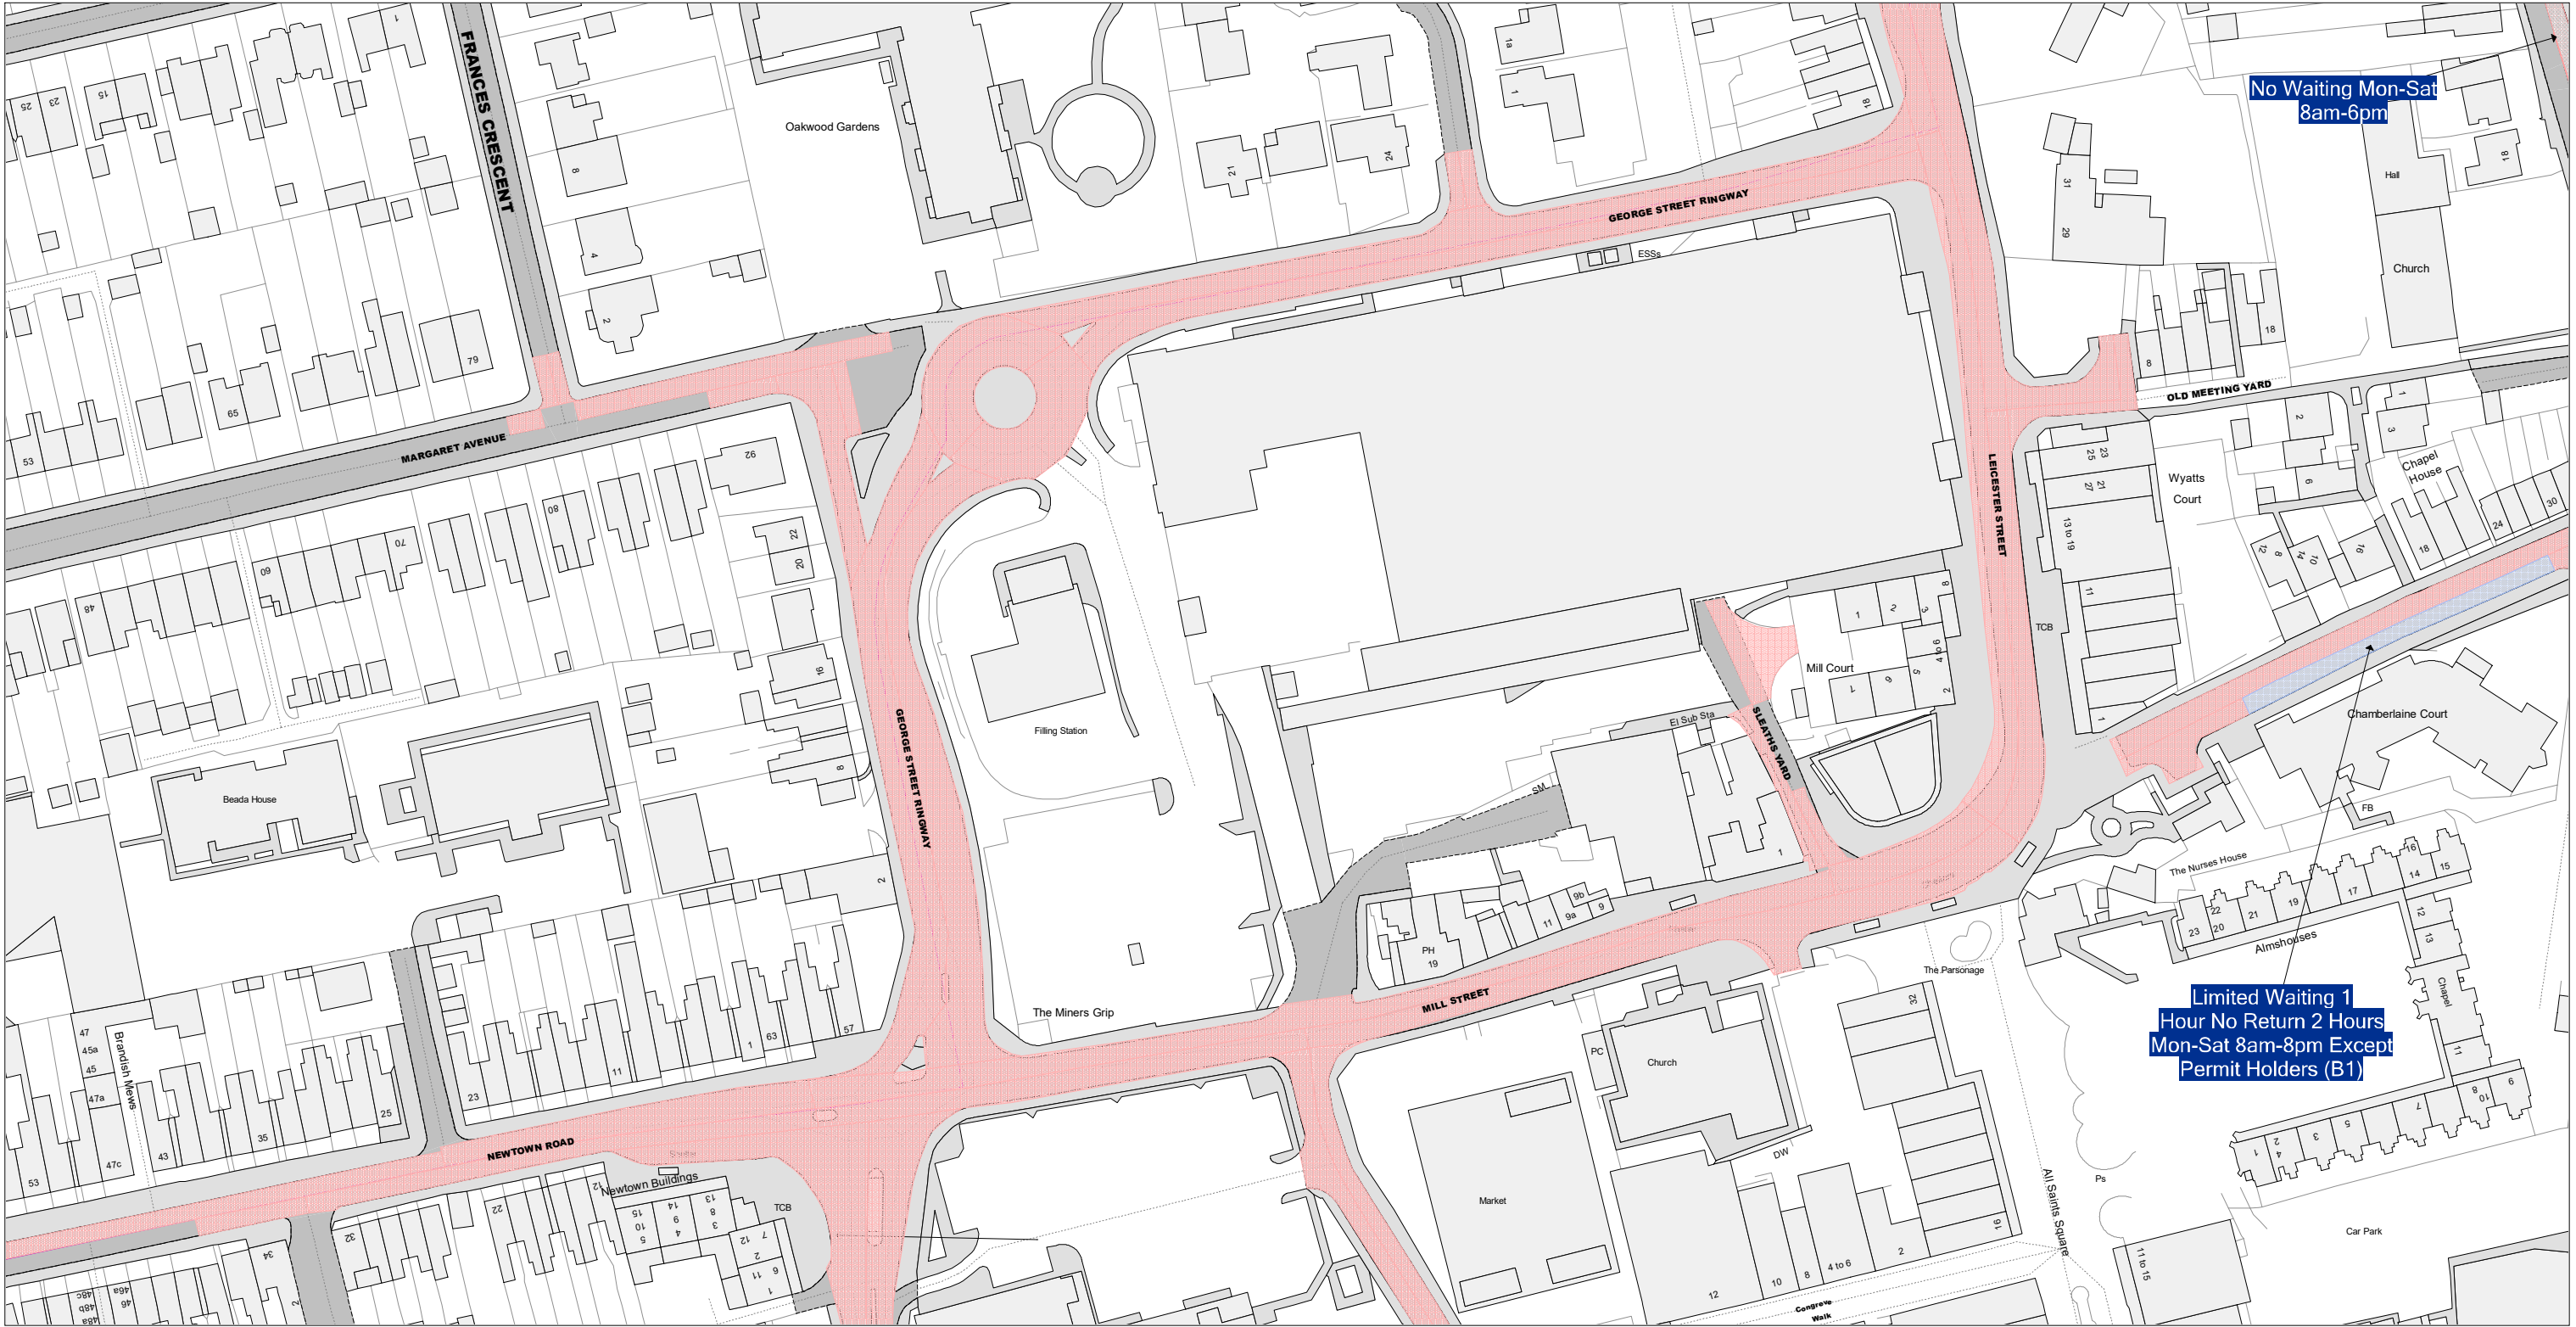


© Crown Copyright and database right 2025. Ordnance Survey AC000019520

 Warwickshire County Council Warwickshire County Council Shire Hall Warwick CV34 4RL	Title:		Area	Date 20/10/2025
	Consolidated Road Traffic Regulation Orders		Area code CQ68	Revision No. 1
	CONFIRMED			Scale 1 : 1250

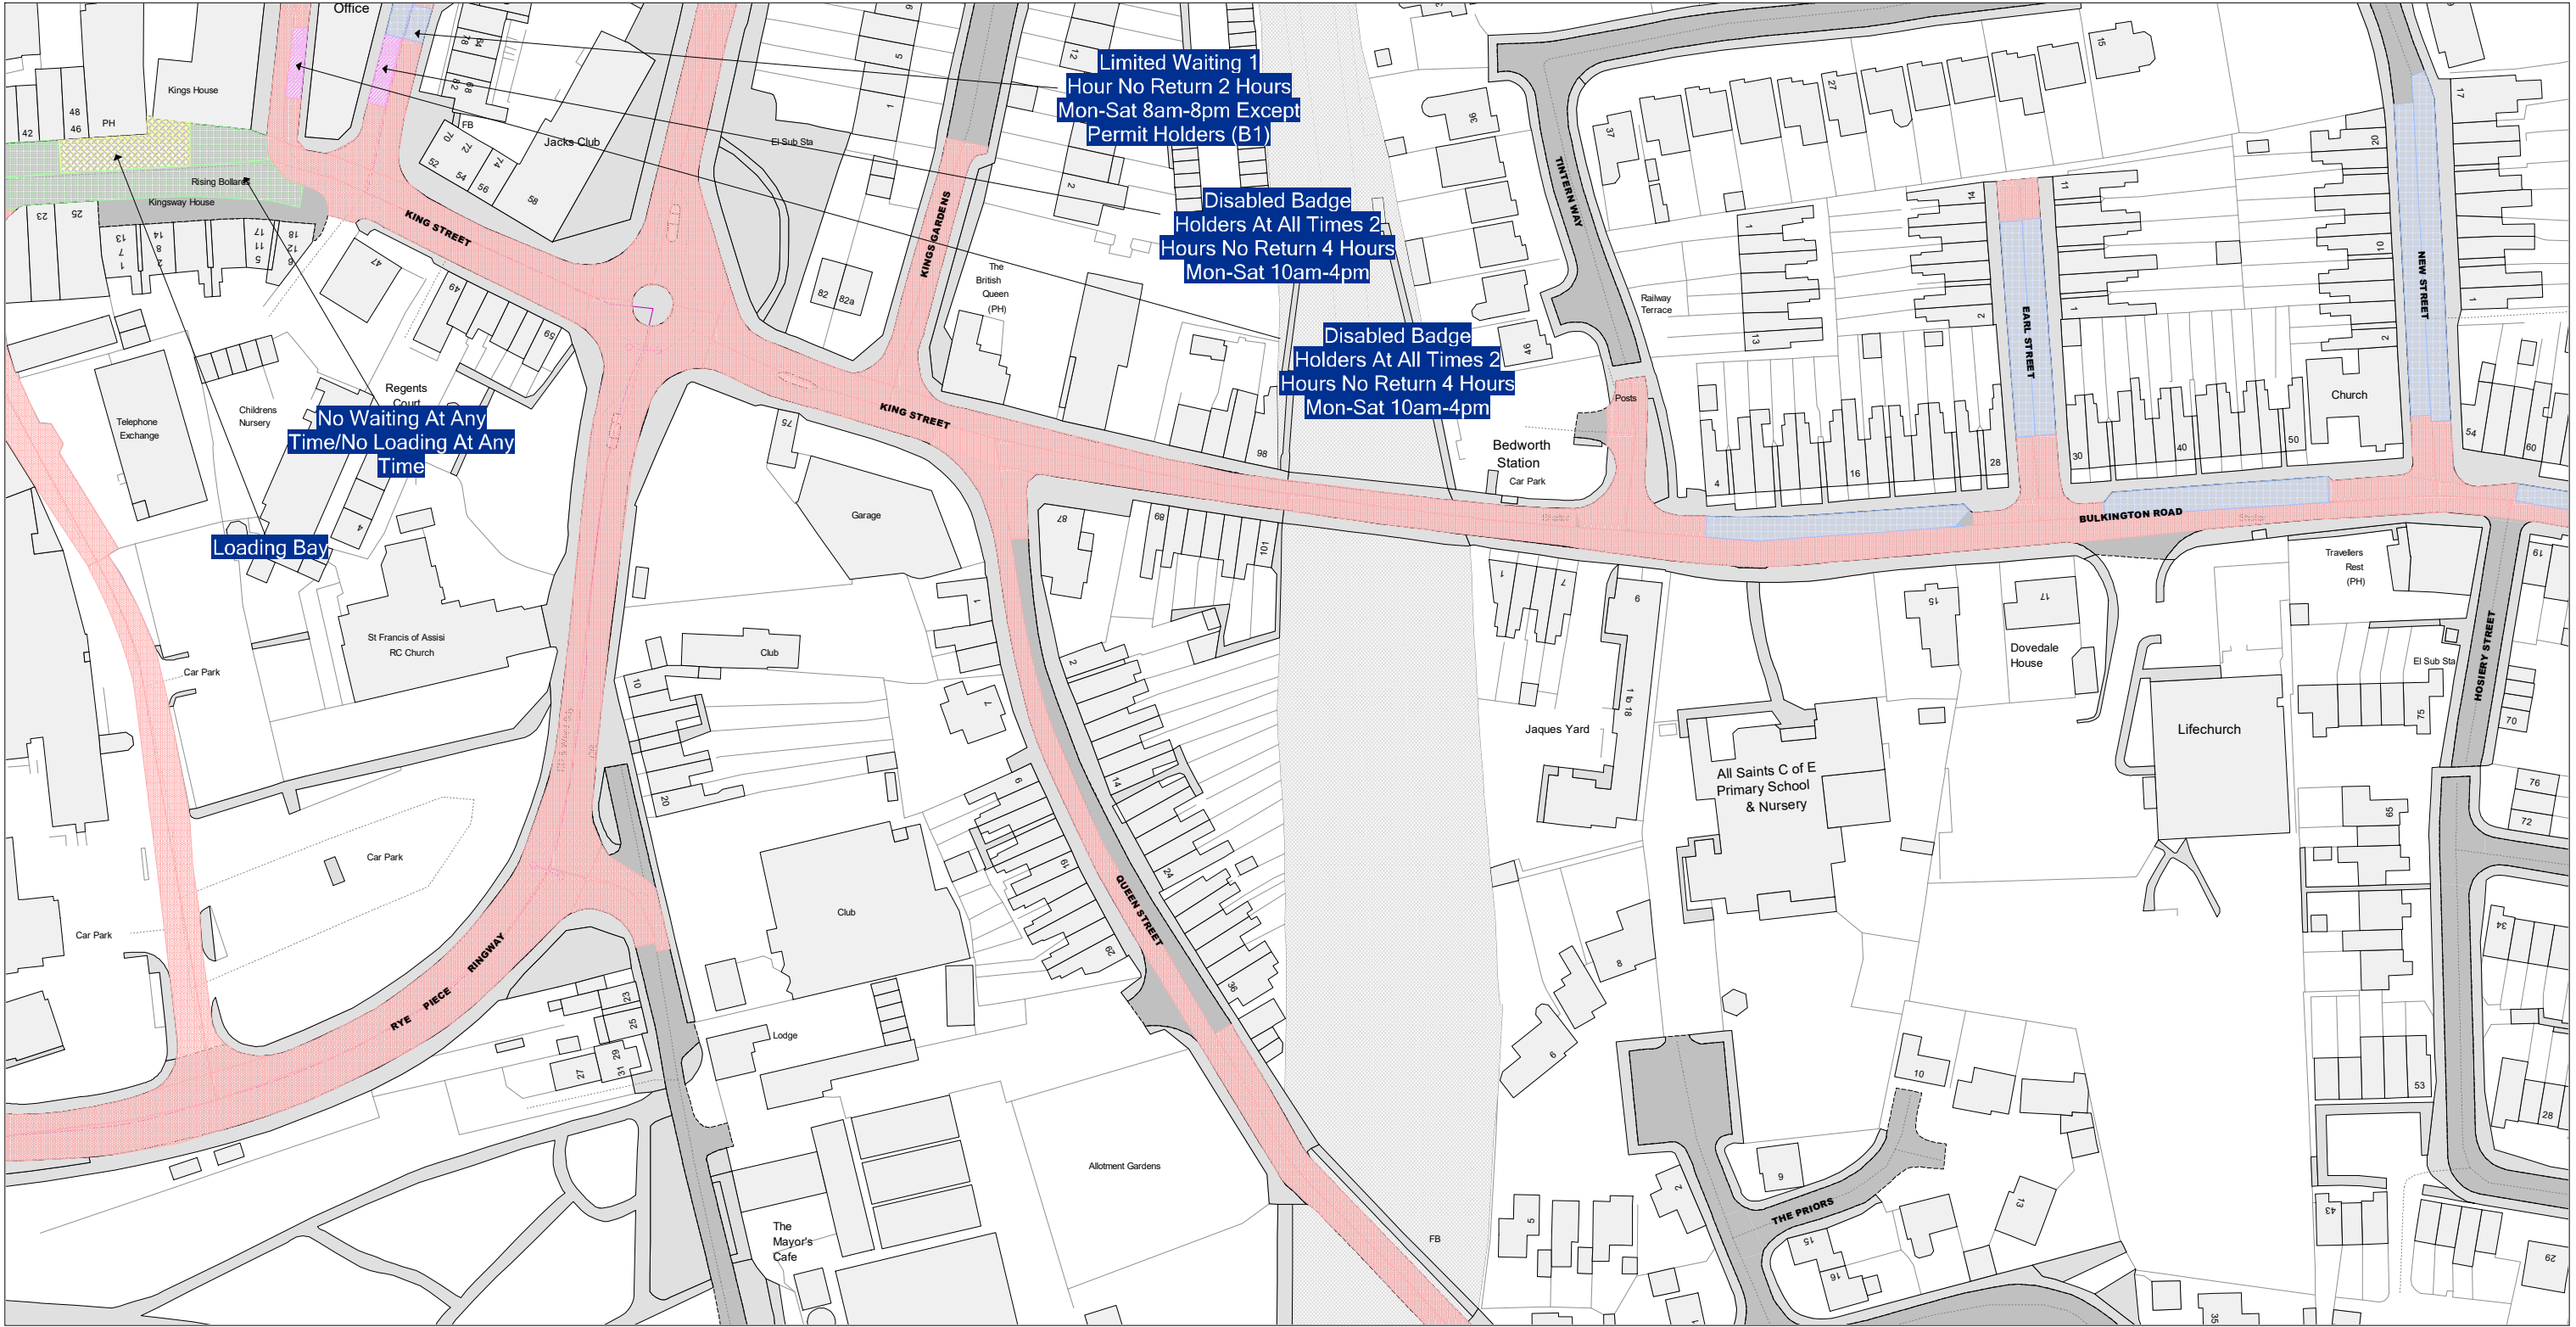


© Crown Copyright and database right 2025. Ordnance Survey AC000019520

 Warwickshire County Council Shire Hall Warwick CV34 4RL	Title: Consolidated Road Traffic Regulation Orders		Area	Date 20/10/2025
			Area code CR69	Revision No. 1
	CONFIRMED			Scale 1 : 1250

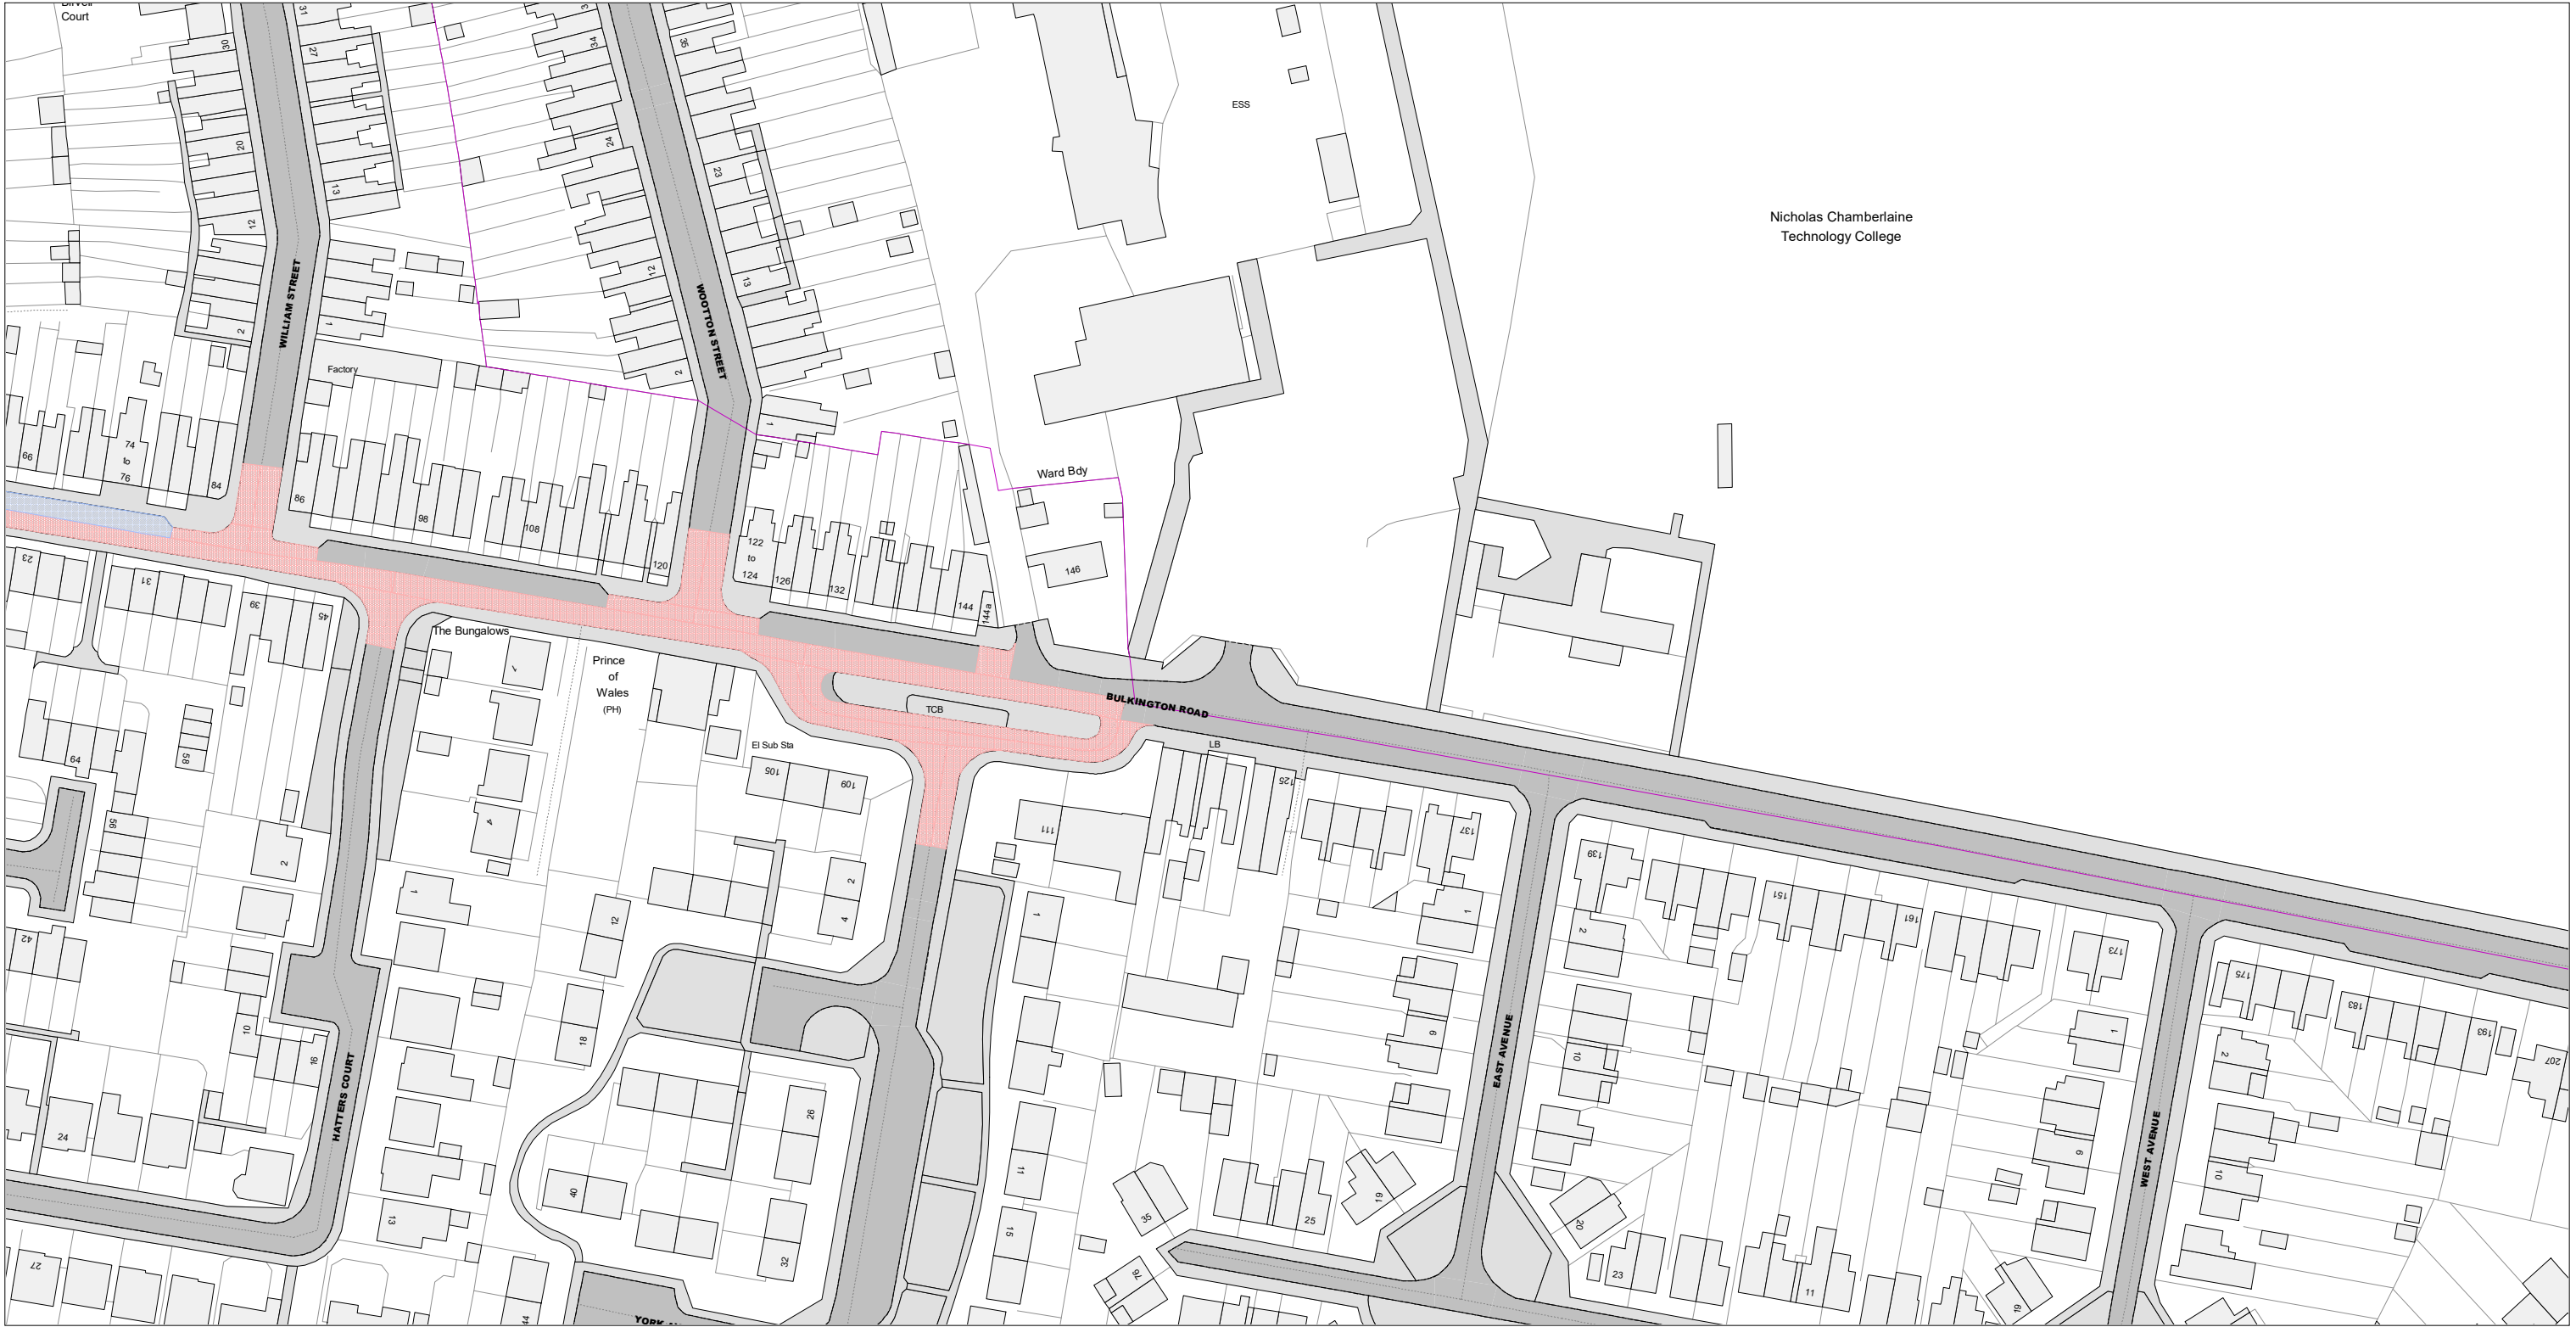

© Crown Copyright and database right 2025. Ordnance Survey AC000019520


 Warwickshire County Council Shire Hall Warwick CV34 4RL	Title: Consolidated Road Traffic Regulation Orders		Area	Date 20/10/2025
			Area code CR70	Revision No. 1
	CONFIRMED			Scale 1 : 1250

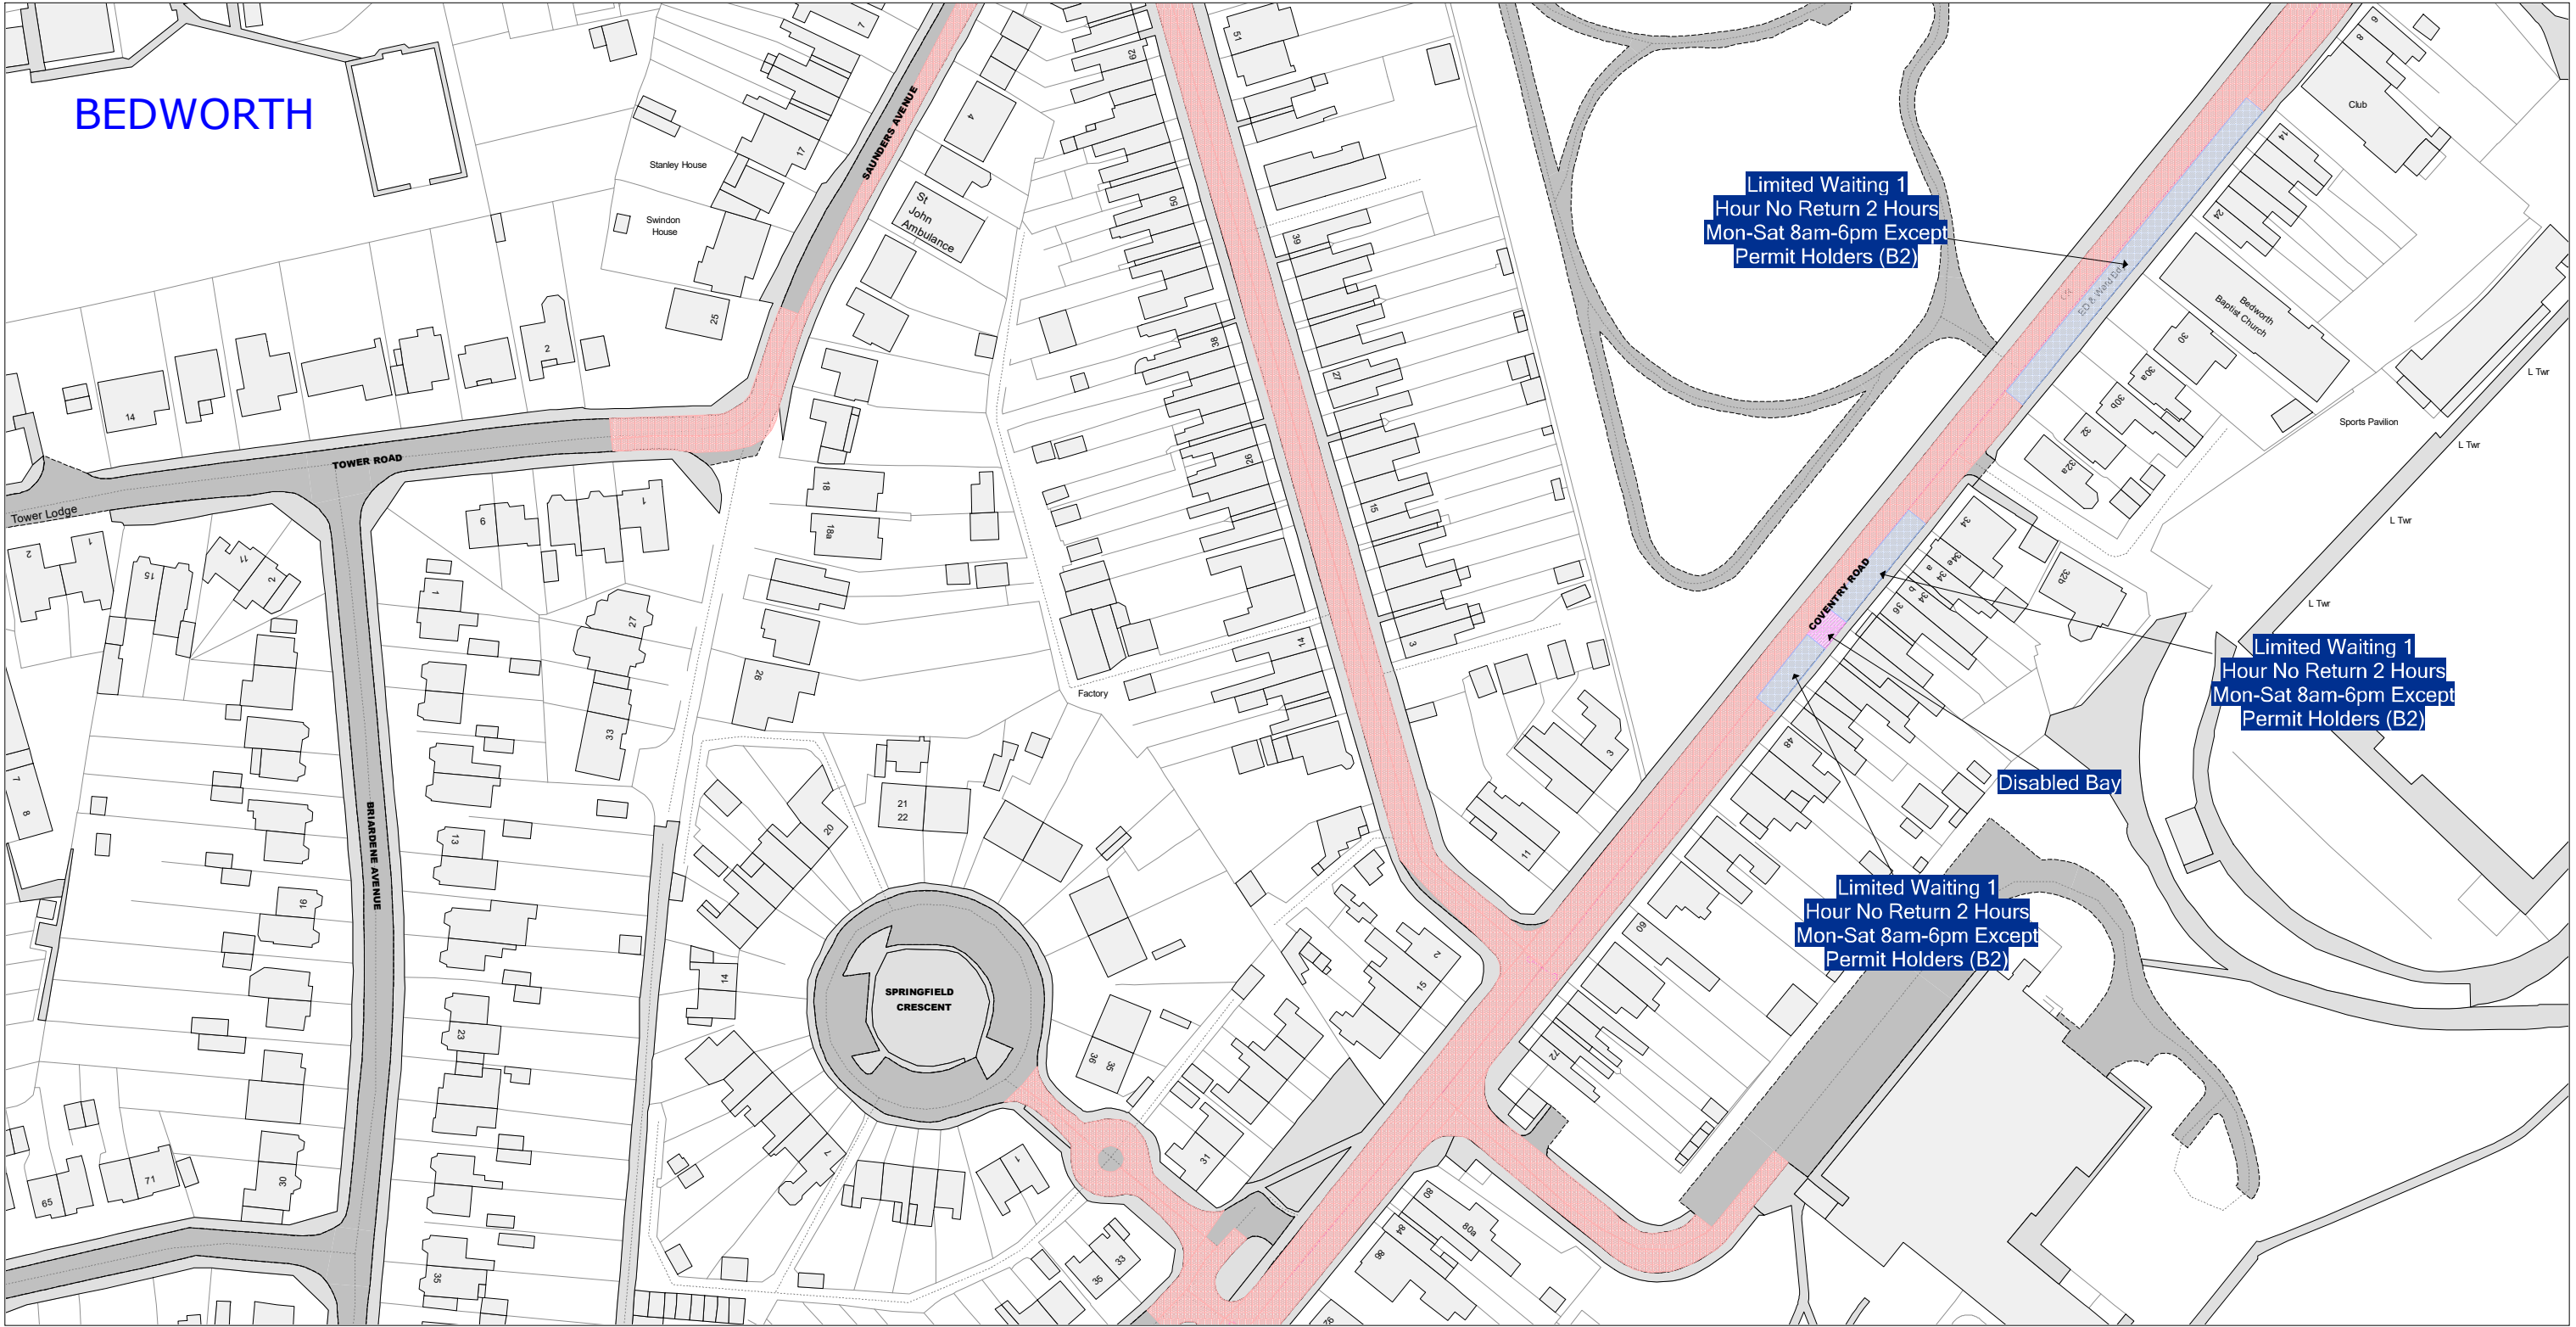

© Crown Copyright and database right 2025. Ordnance Survey AC000019520

 Warwickshire County Council Shire Hall Warwick CV34 4RL	Title: Consolidated Road Traffic Regulation Orders		Area	Date 20/10/2025
			Area code CS68	Revision No. 1
	CONFIRMED			Scale 1 : 1250

 Warwickshire County Council Shire Hall Warwick CV34 4RL	Title: Consolidated Road Traffic Regulation Orders		Area	Date 20/10/2025
	CONFIRMED		Area code CS74	Revision No. 1
			Scale 1 : 1250	

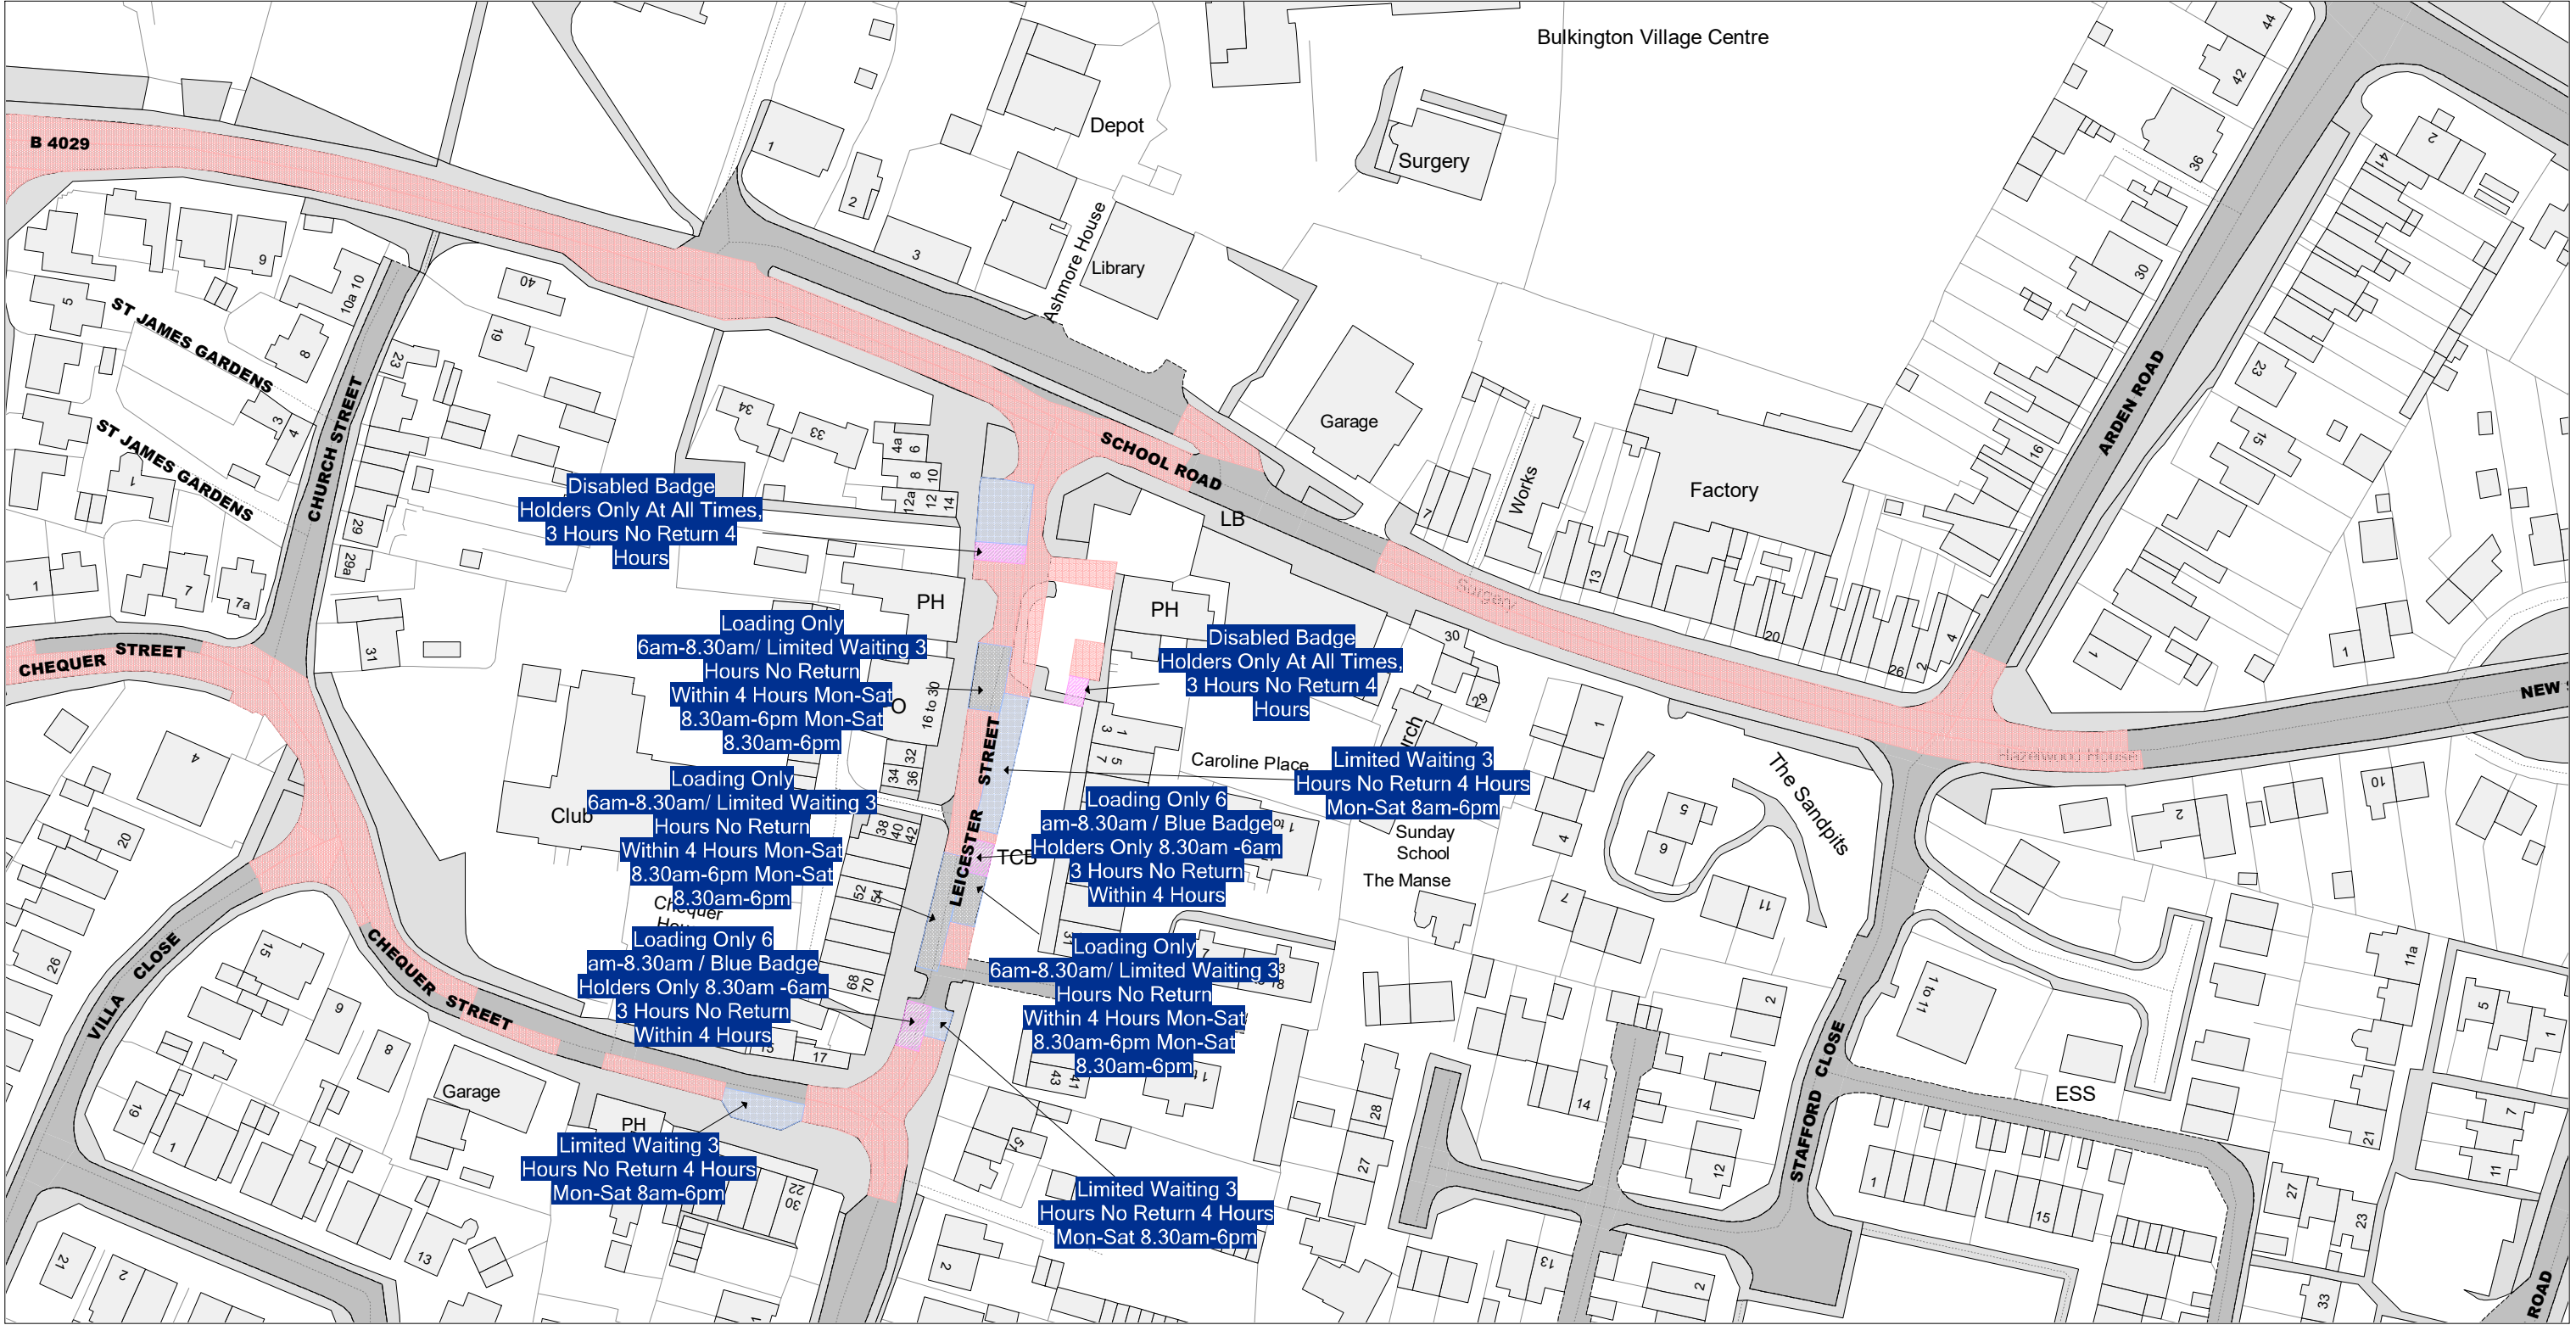

© Crown Copyright and database right 2025. Ordnance Survey AC000019520

 Warwickshire County Council Shire Hall Warwick CV34 4RL	Title: Consolidated Road Traffic Regulation Orders		Area	Date 20/10/2025
			Area code CS75	Revision No. 2
	CONFIRMED			Scale 1 : 1250



© Crown Copyright and database right 2025. Ordnance Survey AC000019520

 Warwickshire County Council Shire Hall Warwick CV34 4RL	Title: Consolidated Road Traffic Regulation Orders	Area	Date 20/10/2025
			Revision No. 1
	CONFIRMED	Area code CT64	Scale 1 : 1250