


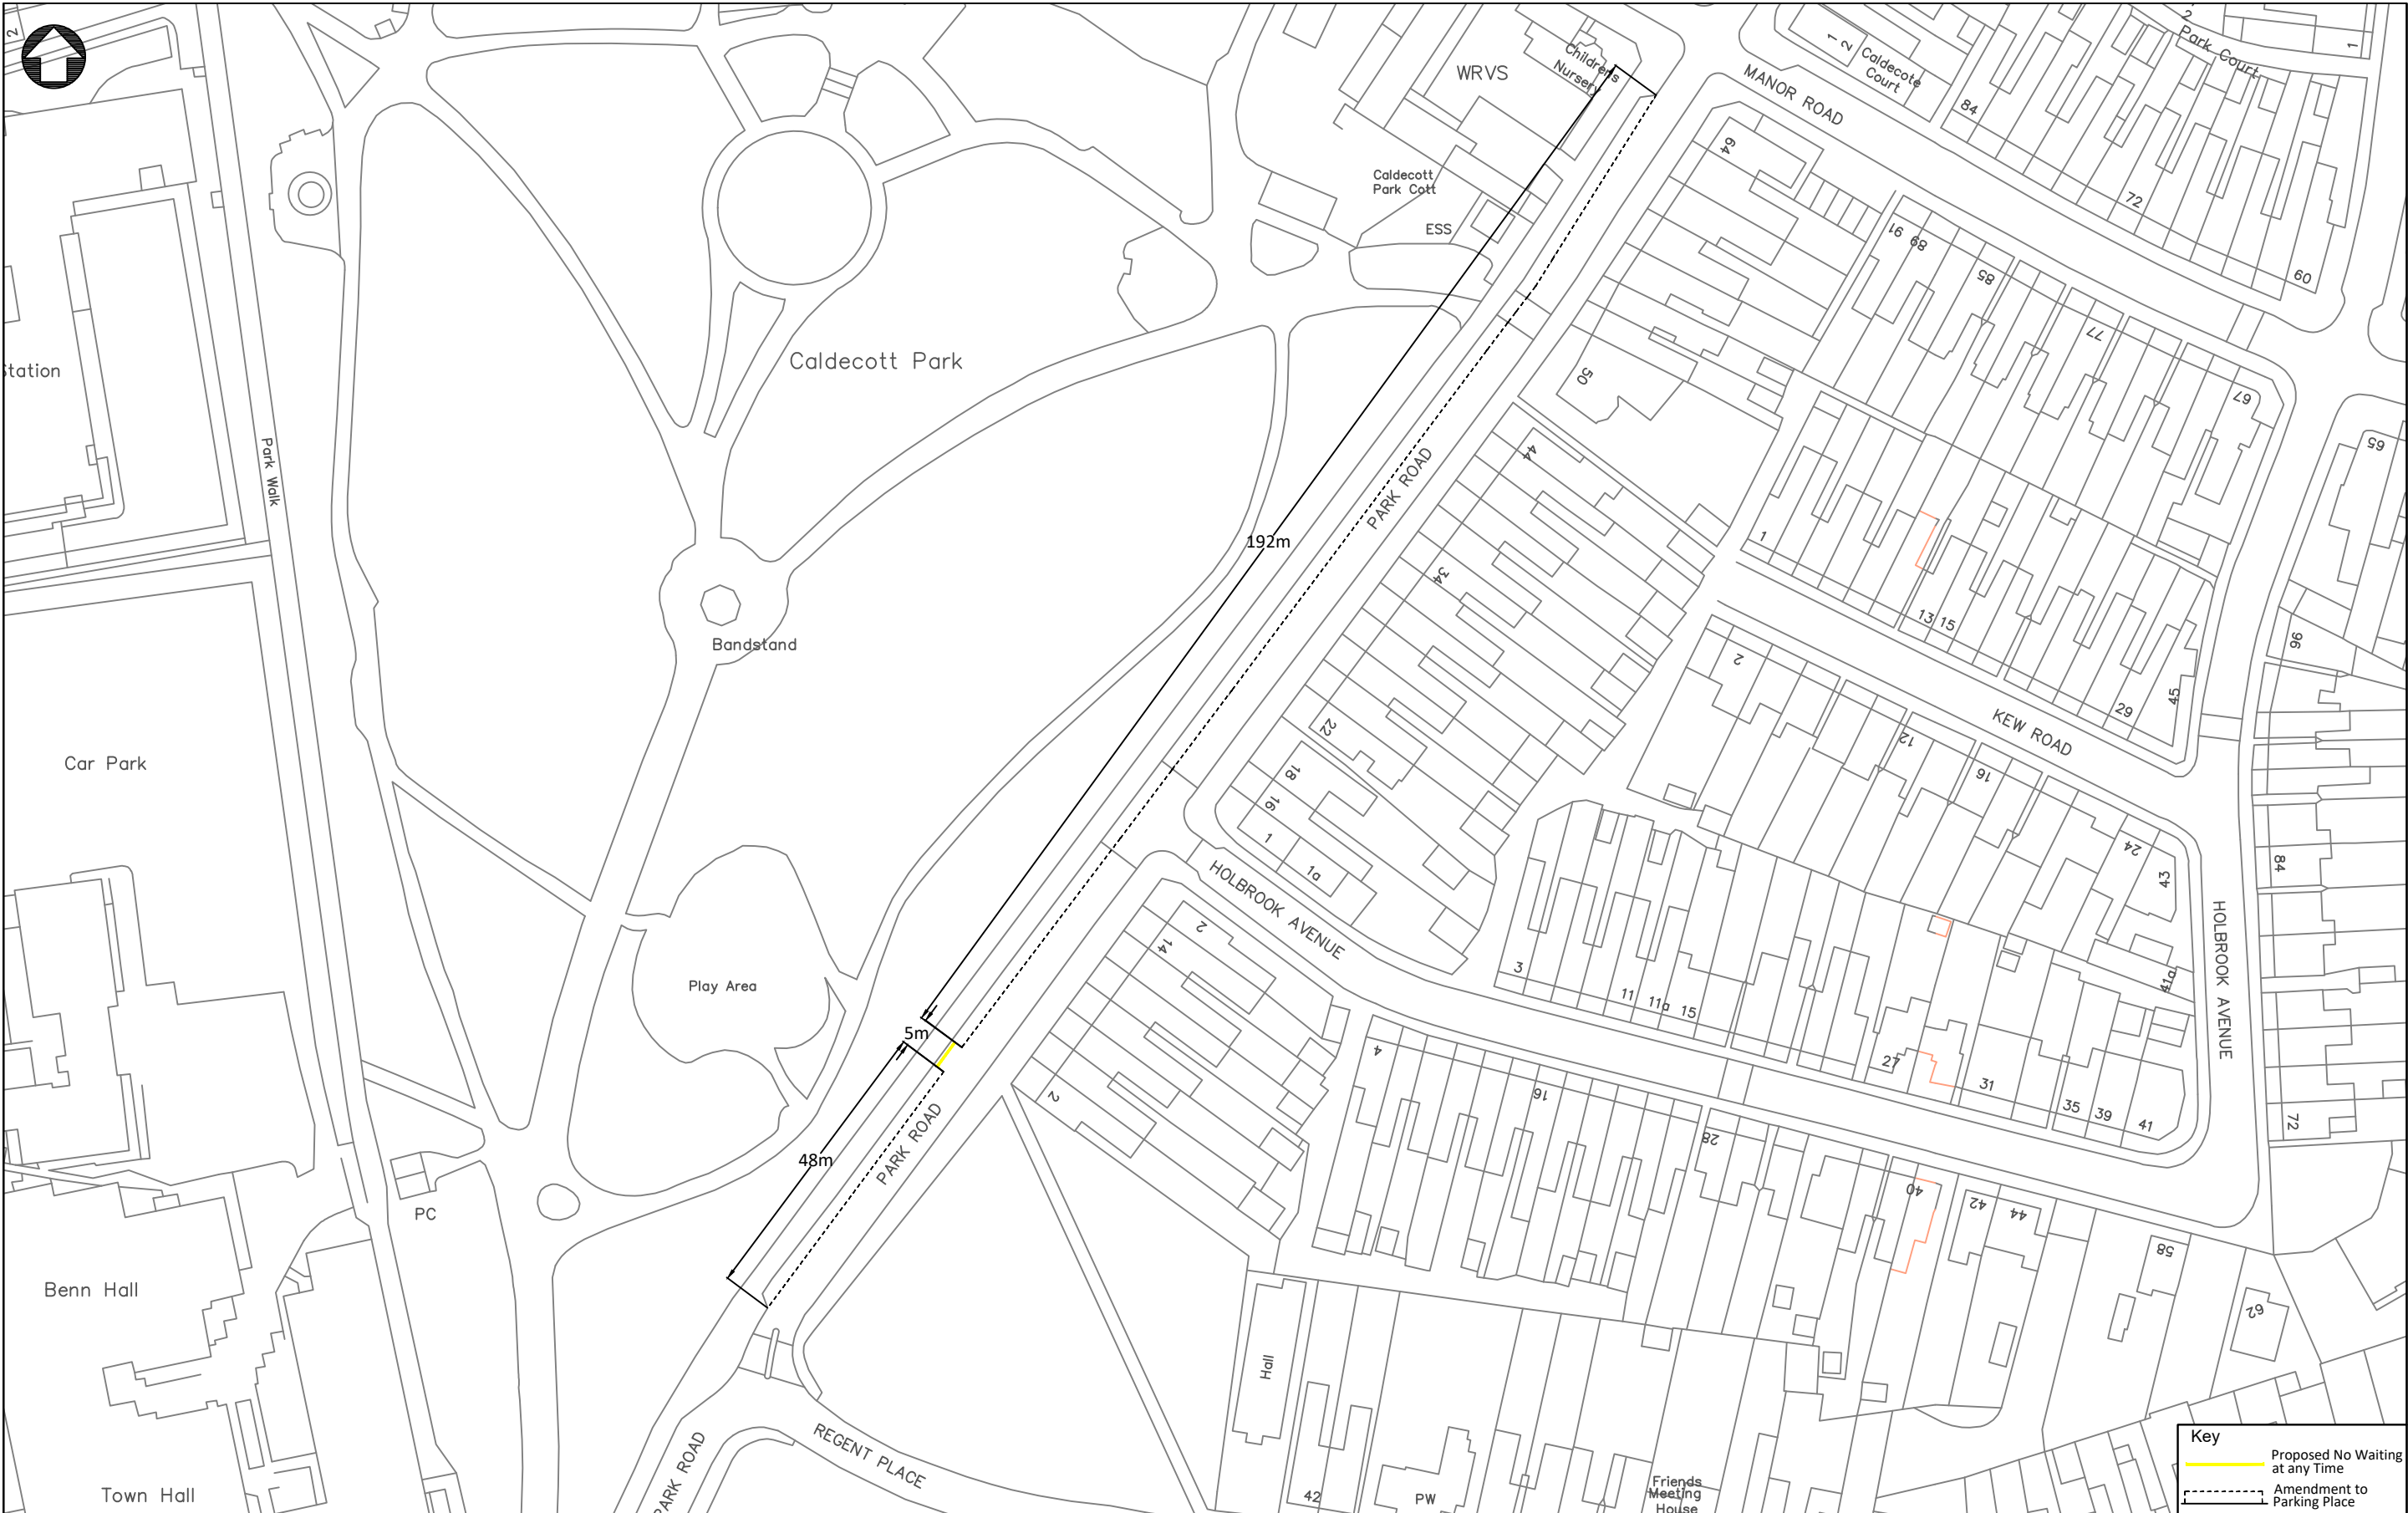

Key	
	Proposed No Waiting at any Time
	Amendment to Parking Place

 Warwickshire County Council County Highways Minor Works Shire Hall Post Room Warwick, CV34 4SP www.warwickshire.gov.uk mailto:chminorworks@warwickshire.gov.uk	NOTES Based on Ordnance Survey mapping with the permission of the Controller of HMSO © Crown Copyright and database right 2011. Ordnance Survey 100019520. All rights reserved. Unauthorised reproduction infringes copyright and may lead to prosecution or civil proceedings. Warwickshire County Council.	REV	DATE	BY	CHK	AMENDMENT	Drawing title	Drawn by	Checked by
		-	--/--/--	-	-	-	Proposed introduction of "at any time" waiting restrictions & amendment to parking place Park Road, Rugby	CJG	GS
		-	--/--/--	-	-	-		Date	January 2025
		-	--/--/--	-	-	-		Scale	NTS @ A3_L
		-	--/--/--	-	-	-		Project title	Drawing number
		-	--/--/--	-	-	-		Park Road, Rugby	PTRO24 022