

WARWICKSHIRE COUNTY COUNCIL

ROAD TRAFFIC REGULATION ACT 1984

**THE WARWICKSHIRE COUNTY COUNCIL
(BOROUGH OF RUGBY) (CIVIL ENFORCEMENT AREA)
(WAITING RESTRICTIONS, ON-STREET PARKING PLACES
AND RESIDENTS' PARKING) (CONSOLIDATION) (VARIATION No. 8) ORDER 2025**

Warwickshire County Council (hereinafter referred to as "the Council") in exercise of the powers conferred by sections 1(1), 2(1) to (3), 4(2), 19, 32, 35, 45, 46, 47, 49, 53 and 124 of, and Part IV of Schedule 9 to, the Road Traffic Regulation Act 1984 (hereinafter referred to as "the 1984 Act"), the Traffic Management Act 2004, and of all other enabling powers, hereby make the following Order:-

1. The Warwickshire County Council (Borough of Rugby) (Civil Enforcement Area) (Waiting Restrictions, On-Street Parking Places and Residents' Parking) (Consolidation) Order 2017 (which said Order of 2017 as varied is hereinafter referred to as 'the Principal Order') is hereby varied in the manner and to the extent hereinafter provided.
2. In Schedule 1 to the Principal Order, under the heading of Zone R1 after "Wooll Street" insert:-


"Worcester Street"
3. In Schedule 2 to the Principal Order, after plan title "EJ97" replace the revision number with the revision number "5".
4. In Schedule 2 to the Principal Order, after plan title "EK98" replace the revision number with the revision number "6".
5. In Schedule 2 to the Principal Order, after plan title "EL95" replace the revision number with the revision number "2".
6. In Schedule 2 to the Principal Order, after plan title "EL97" replace the revision number with the revision number "2".
7. In Schedule 2 to the Principal Order, after plan title "ES93" replace the revision number with the revision number "2".
8. In Schedule 2 to the Principal Order, after plan title "ES100" replace the revision number with the revision number "1".
9. In Schedule 2 to the Principal Order, after plan title "ES101" replace the revision number with the revision number "2".
10. In the Principal Order, replace the plans listed in column 1 to the Schedule of this Order below with the plans listed in column 2 to the Schedule of this Order below and attached hereto.

11. This Order shall come into operation on the Eighth day of December Two thousand and twenty-five and may be cited as “The Warwickshire County Council (Borough of Rugby) (Civil Enforcement Area) (Waiting Restrictions, On-Street Parking Places and Residents’ Parking) (Consolidation) (Variation No. 8) Order 2025”.

SCHEDULE

<i>Column 1 (Existing Plan Area Code)</i>	<i>Column 2 (Replacement Plan Area Code & Corresponding Revision No.)</i>
EJ97	EJ97 Revision No. 5
EK98	EK98 Revision No. 6
EL95	EL95 Revision No. 2
EL97	EL97 Revision No. 2
ES93	ES93 Revision No. 2
ES100	ES100 Revision No. 1
ES101	ES101 Revision No. 2

SIGNED by the Proper Officer

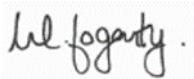

Monica Fogarty
Chief Executive Officer

for and on behalf of The Warwickshire County Council on the Twenty-Fifth day of November
Two thousand and twenty-five

DocuSigned by:

Authorised by  4B1912A3E8184B7.....

DS


Initials 

DATED 25th November 2025

WARWICKSHIRE COUNTY COUNCIL


ROAD TRAFFIC REGULATION ACT 1984

**THE WARWICKSHIRE COUNTY COUNCIL
(BOROUGH OF RUGBY) (CIVIL ENFORCEMENT
AREA) (WAITING RESTRICTIONS, ON-STREET
PARKING PLACES AND RESIDENTS' PARKING)
(CONSOLIDATION) (VARIATION NO. 8)
ORDER 2025**

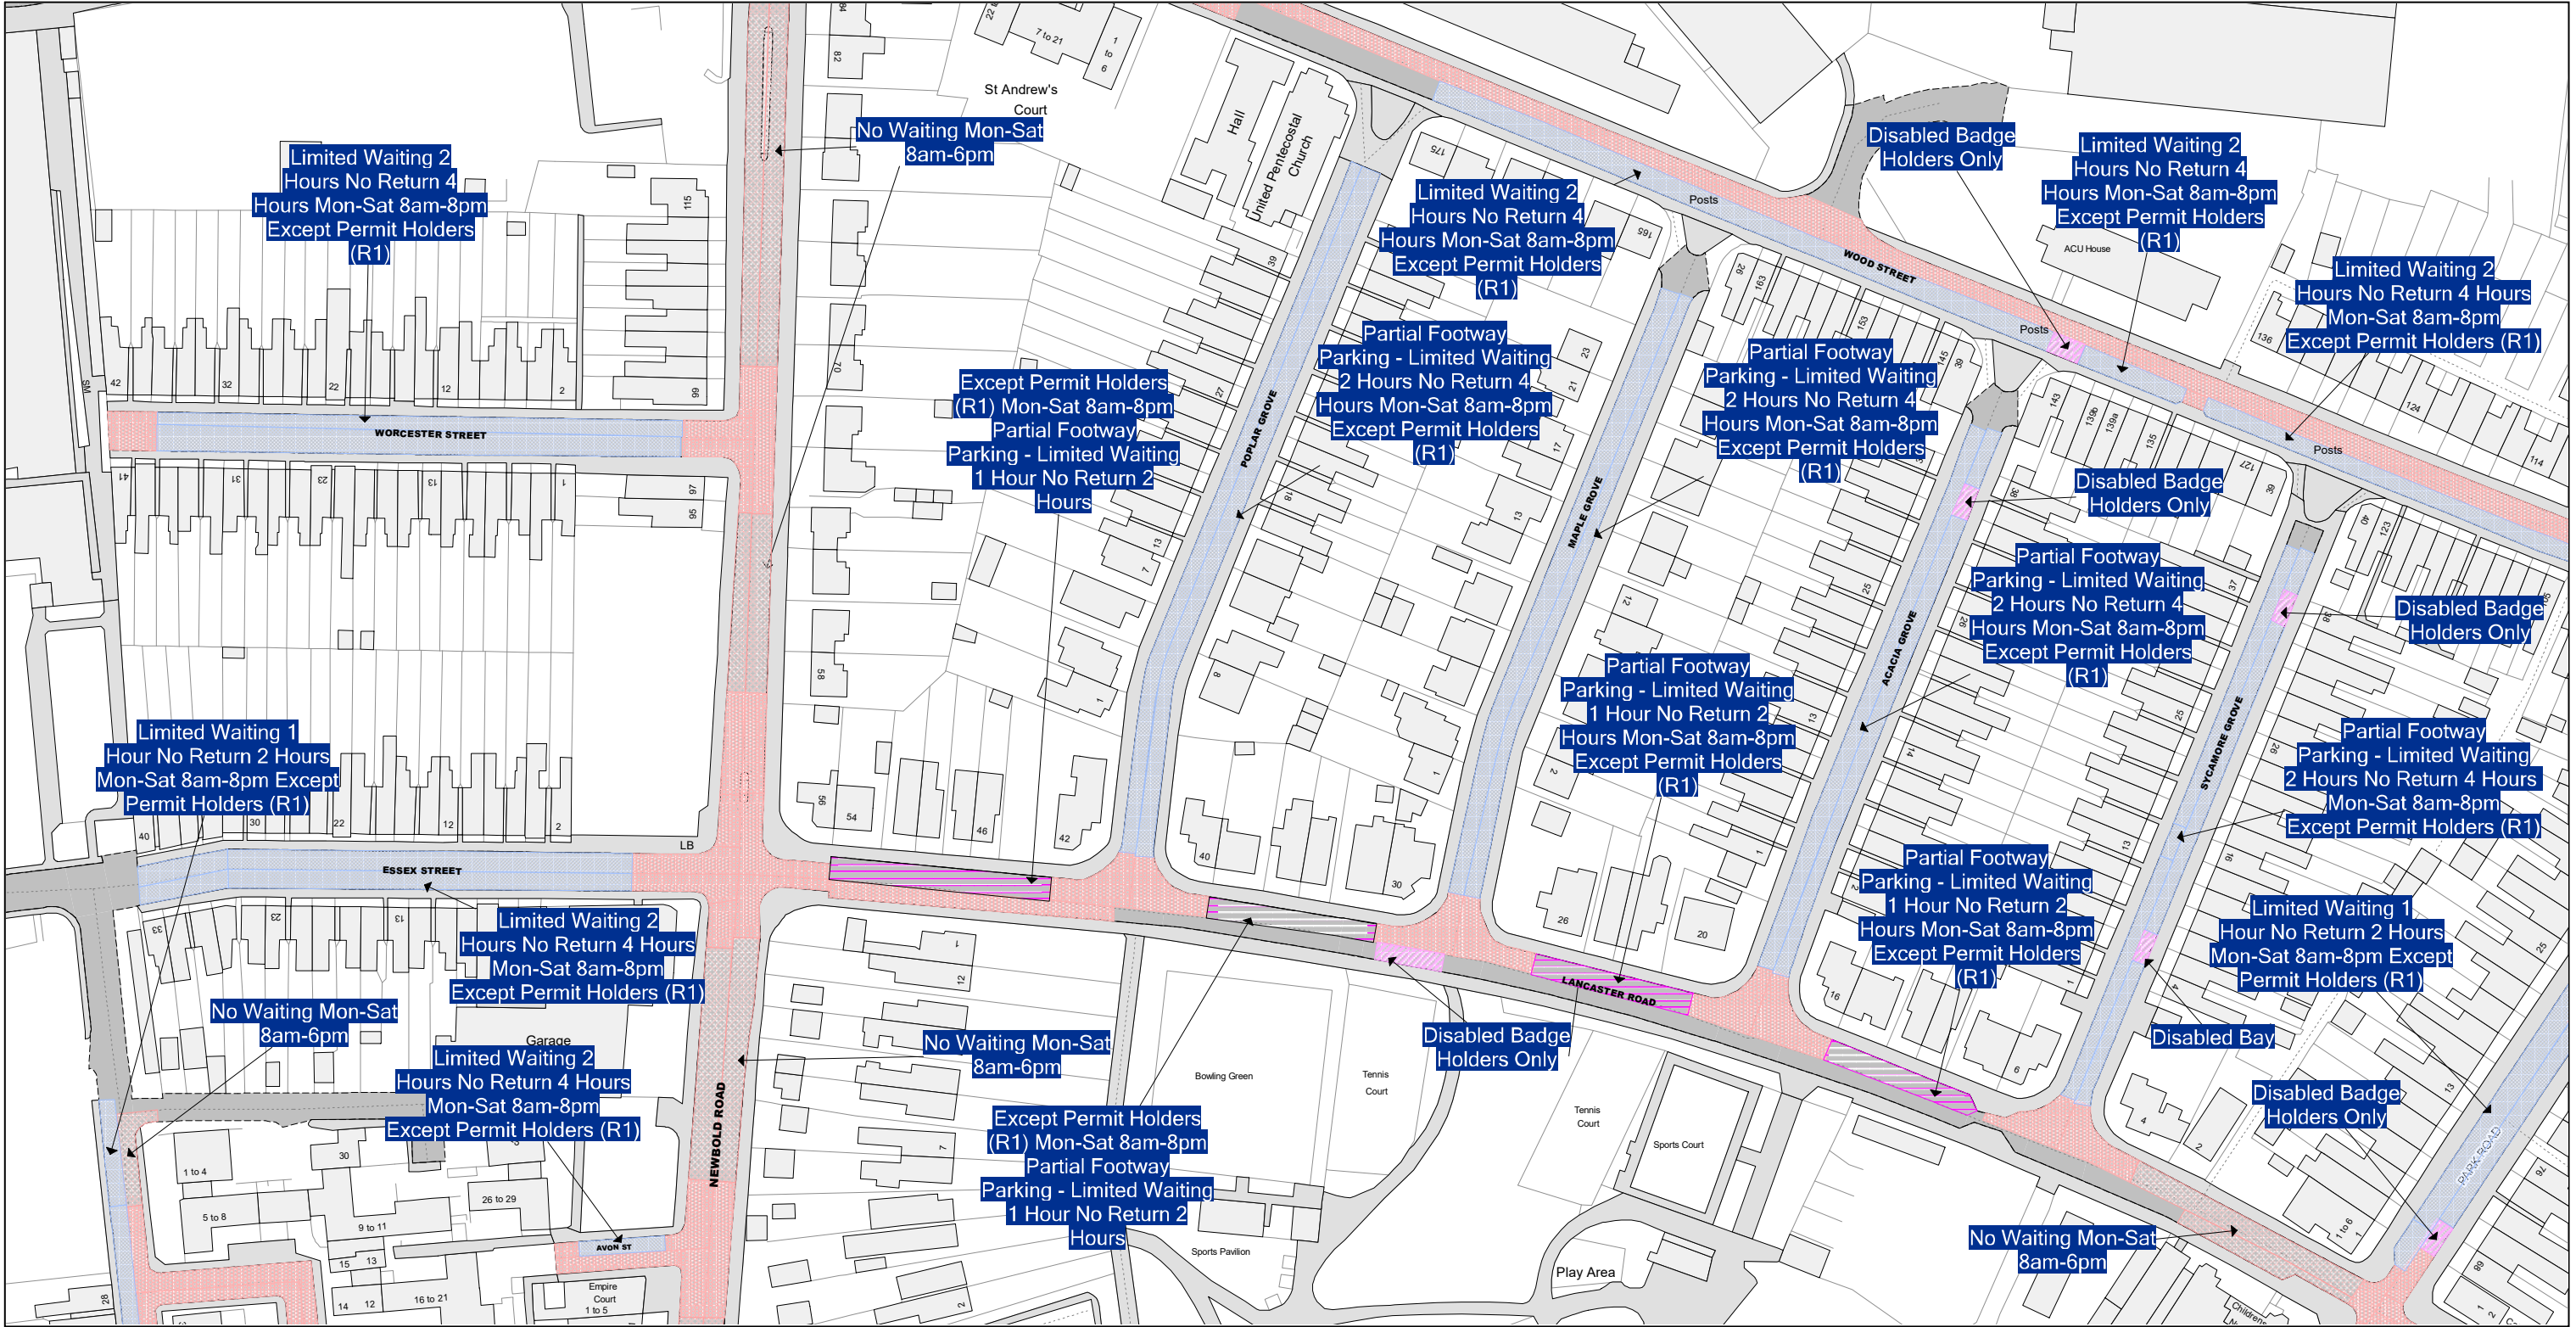


© Crown Copyright and database right 2025. Ordnance Survey AC000019520

 Warwickshire County Council Warwickshire County Council	Warwickshire County Council Shire Hall Warwick CV34 4RL		Title: Consolidated Road Traffic Regulation Orders		Area	Date 08/12/2025	
						Revision No. 5	
					Area code EJ97	Scale 1 : 1250	
			CONFIRMED				

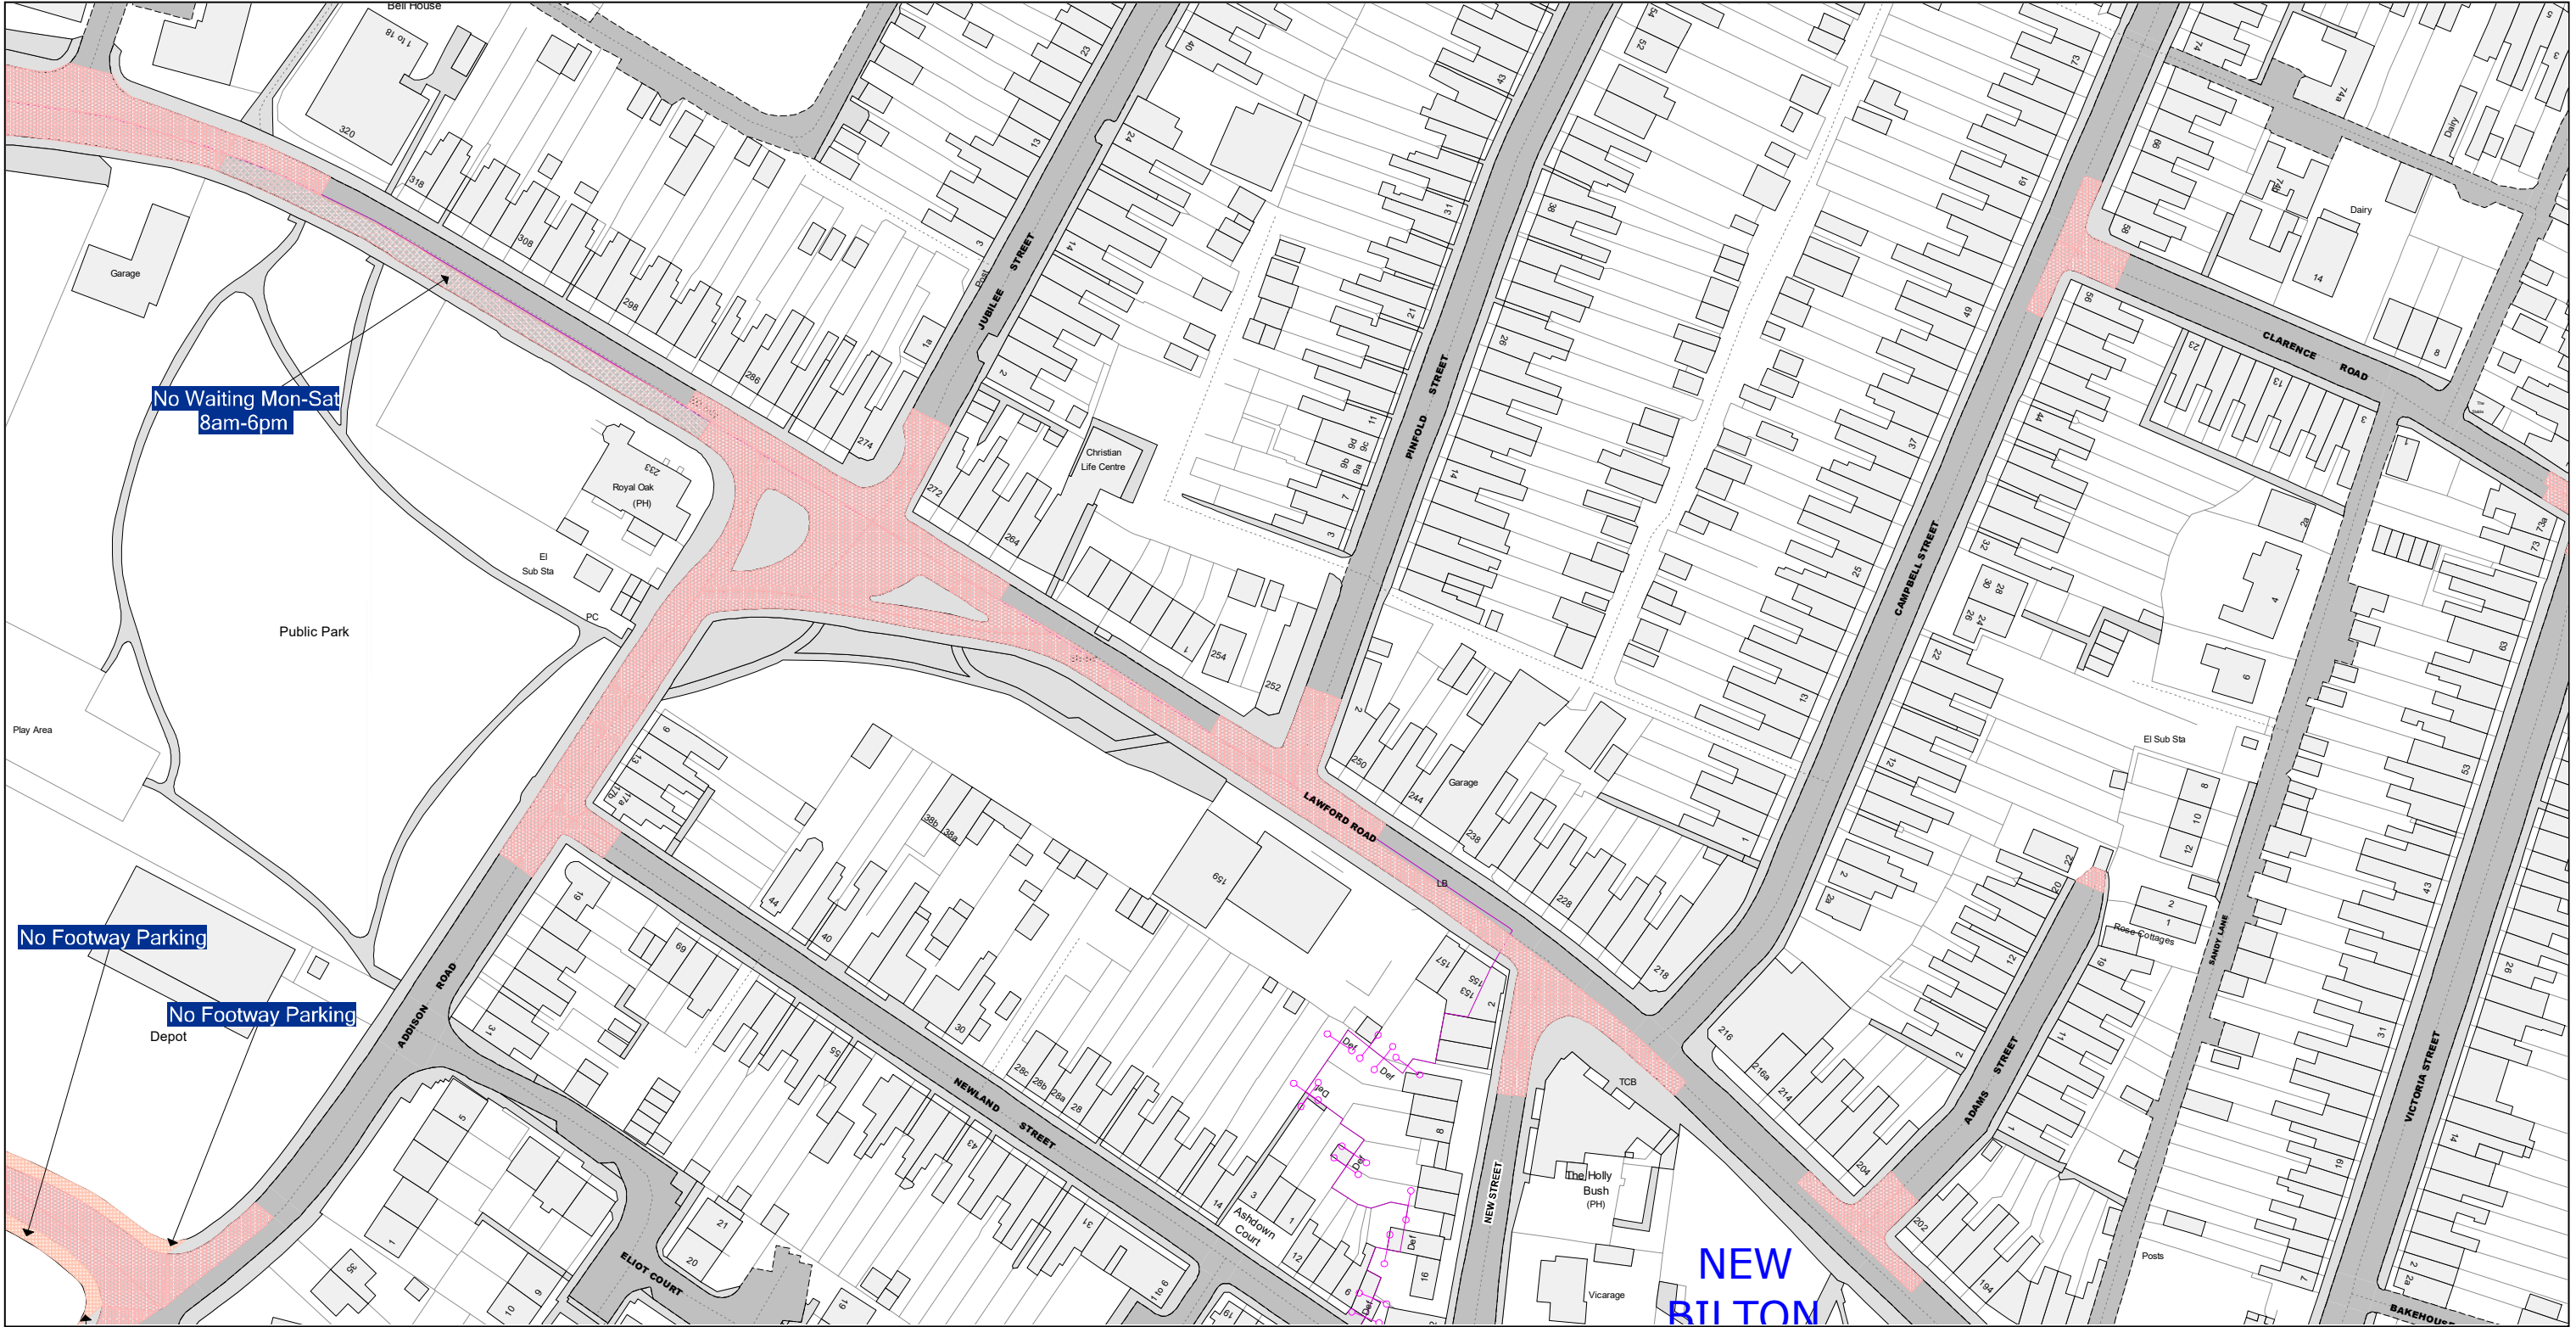


© Crown Copyright and database right 2025. Ordnance Survey AC000019520

 Warwickshire County Council Warwickshire County Council Shire Hall Warwick CV34 4RL	Title: Consolidated Road Traffic Regulation Orders		Area	Date 08/12/2025
	CONFIRMED		Revision No. 2	
			Area code EL95	Scale 1 : 1250

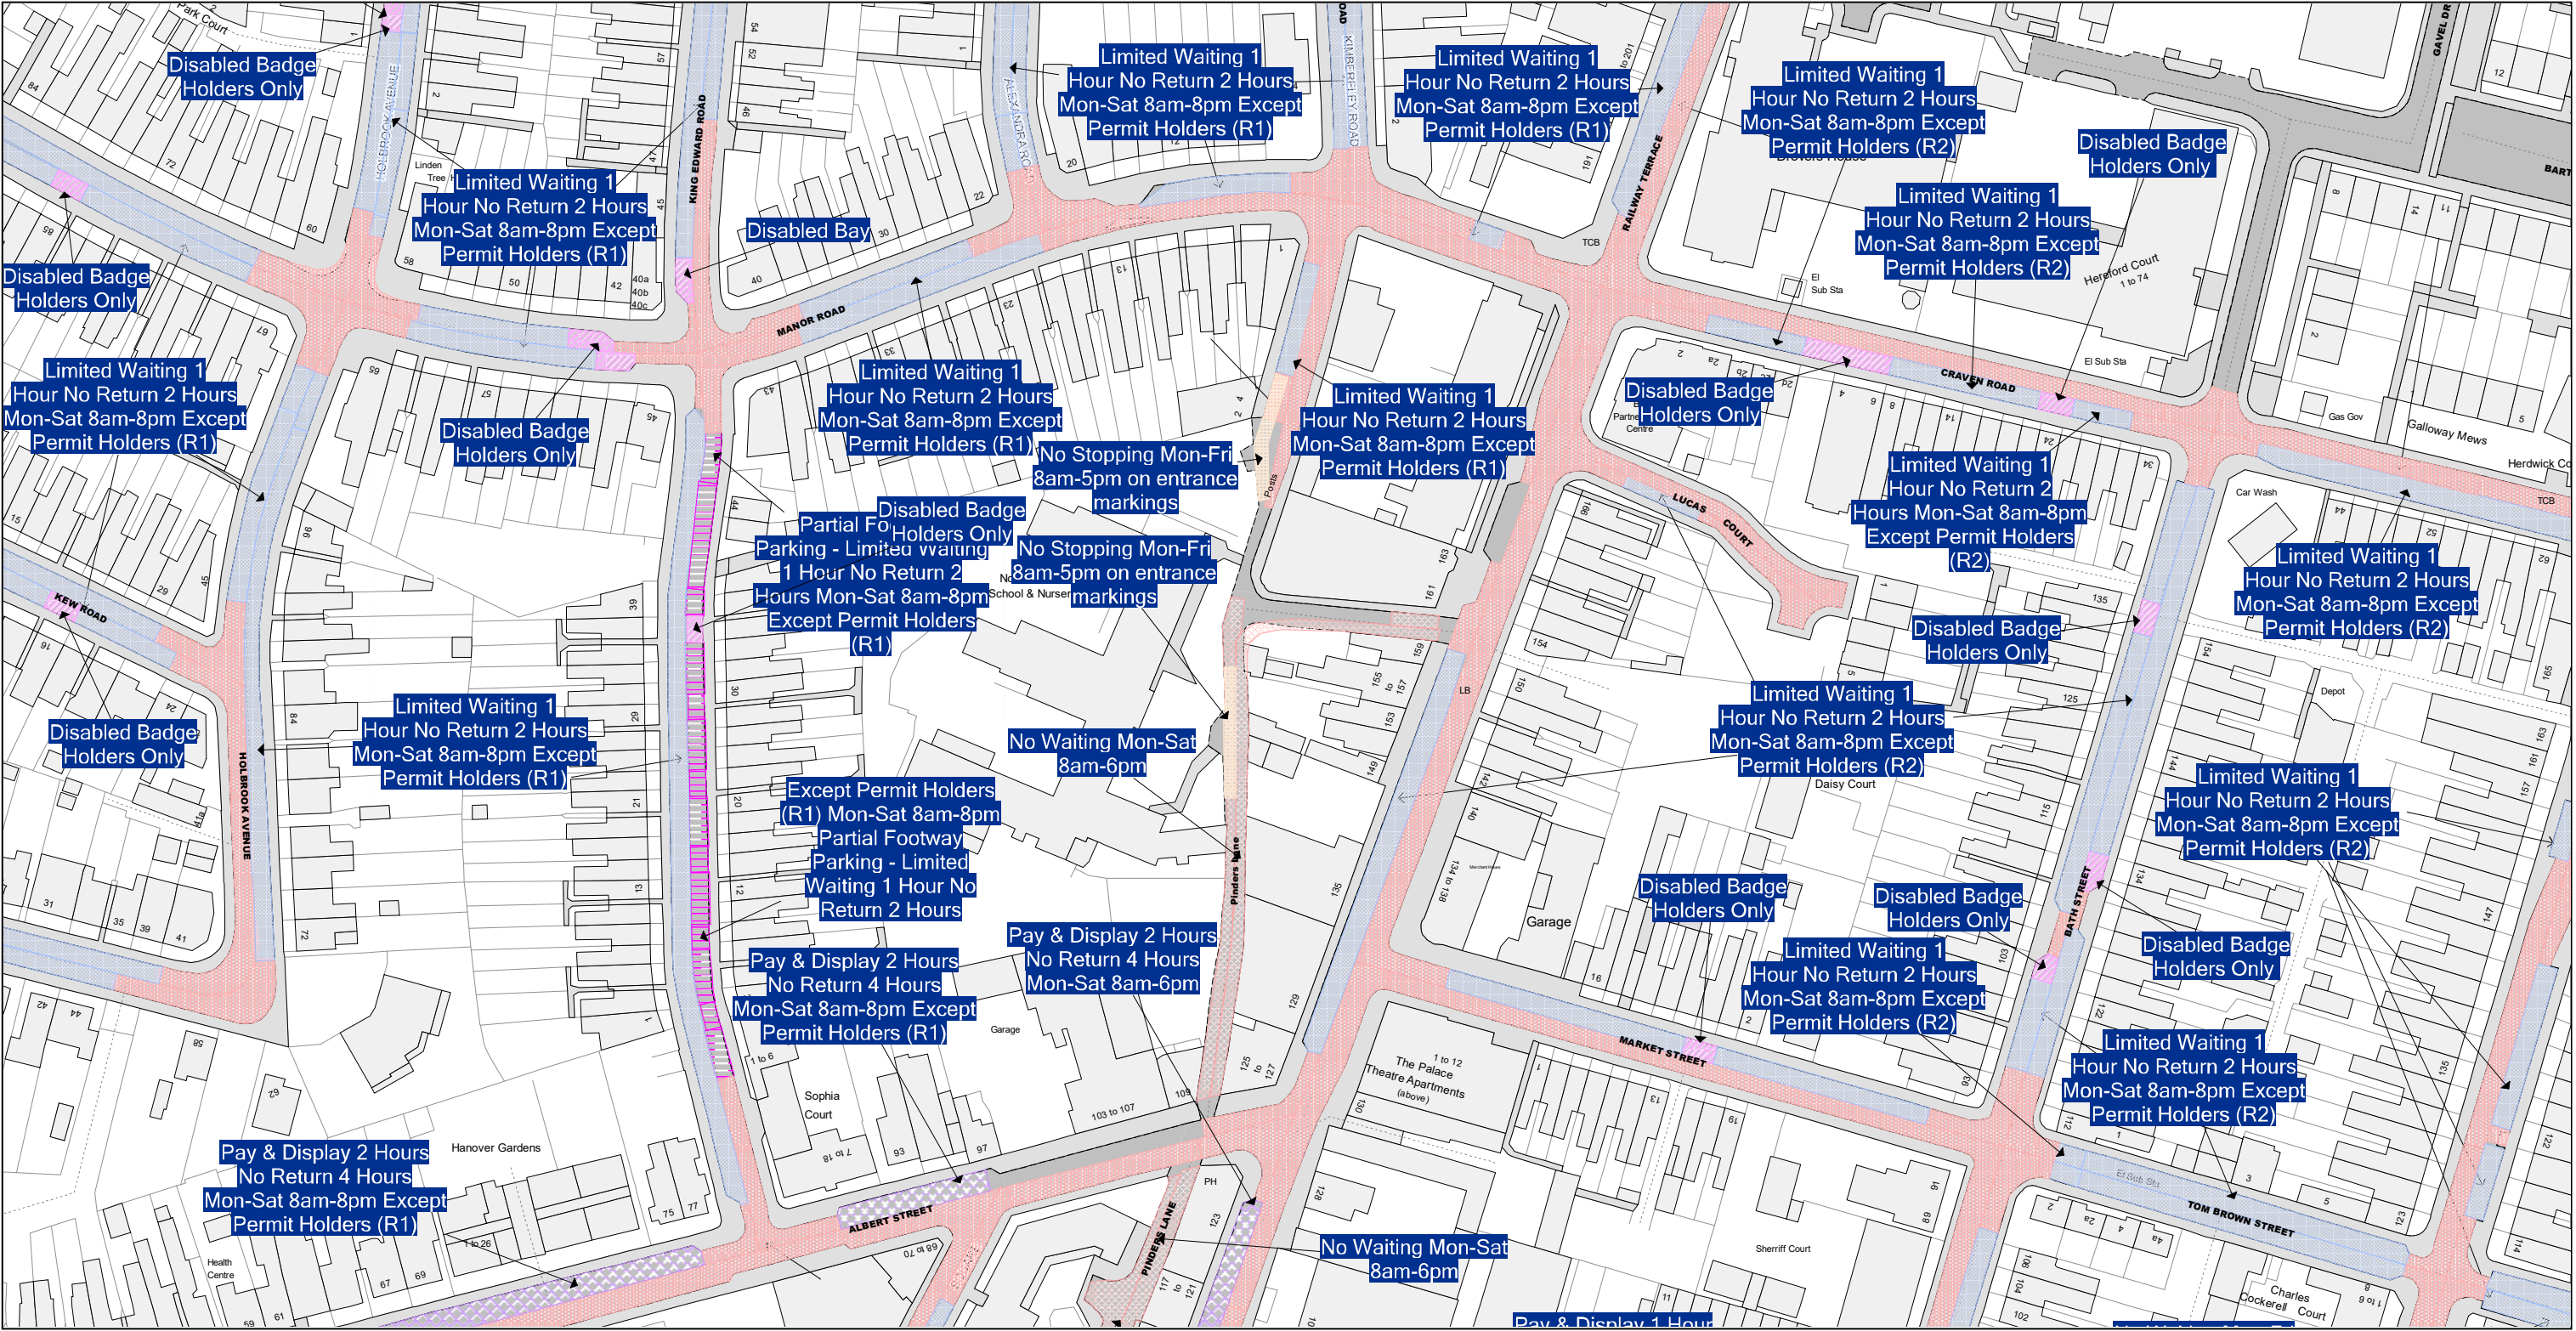


© Crown Copyright and database right 2025. Ordnance Survey AC000019520

 Warwickshire County Council	Warwickshire County Council Shire Hall Warwick CV34 4RL		Title: Consolidated Road Traffic Regulation Orders		Area	Date 08/12/2025
						Revision No. 6
					Area code EK98	Scale 1 : 1250
	CONFIRMED					

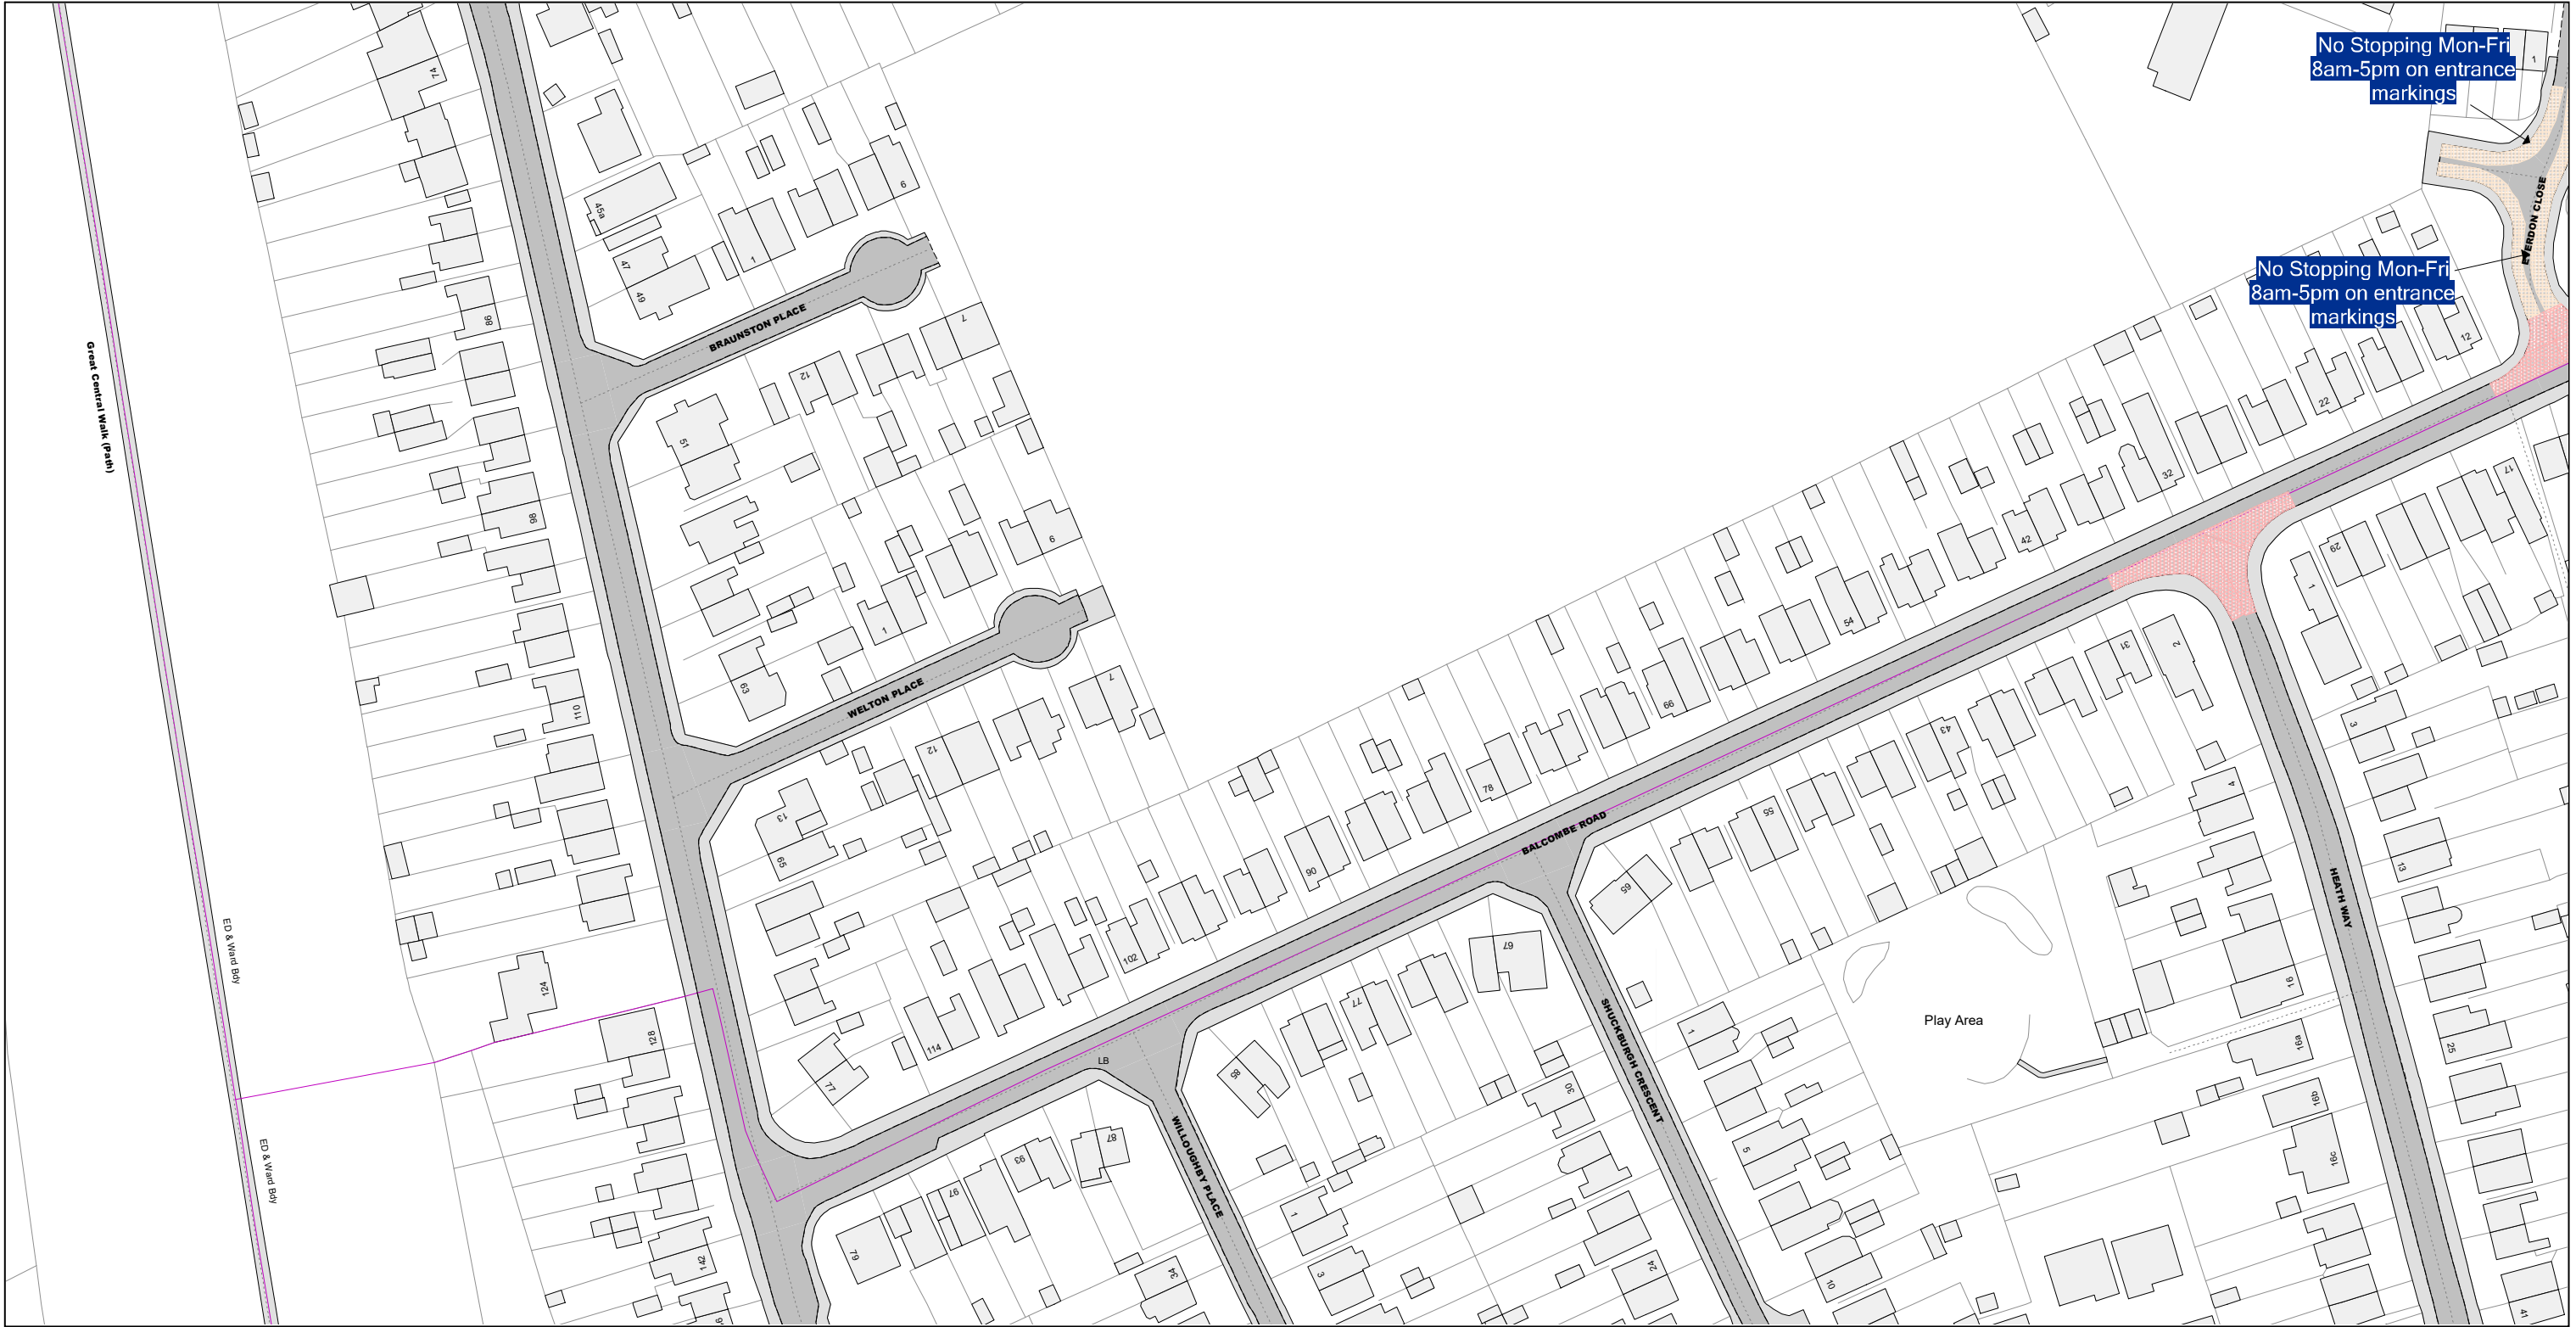

© Crown Copyright and database right 2025. Ordnance Survey AC000019520

 Warwickshire County Council Warwickshire County Council Shire Hall Warwick CV34 4RL	Title: Consolidated Road Traffic Regulation Orders		Area	Date 08/12/2025
			Area code ES100	Revision No. 1
	CONFIRMED			Scale 1 : 1250

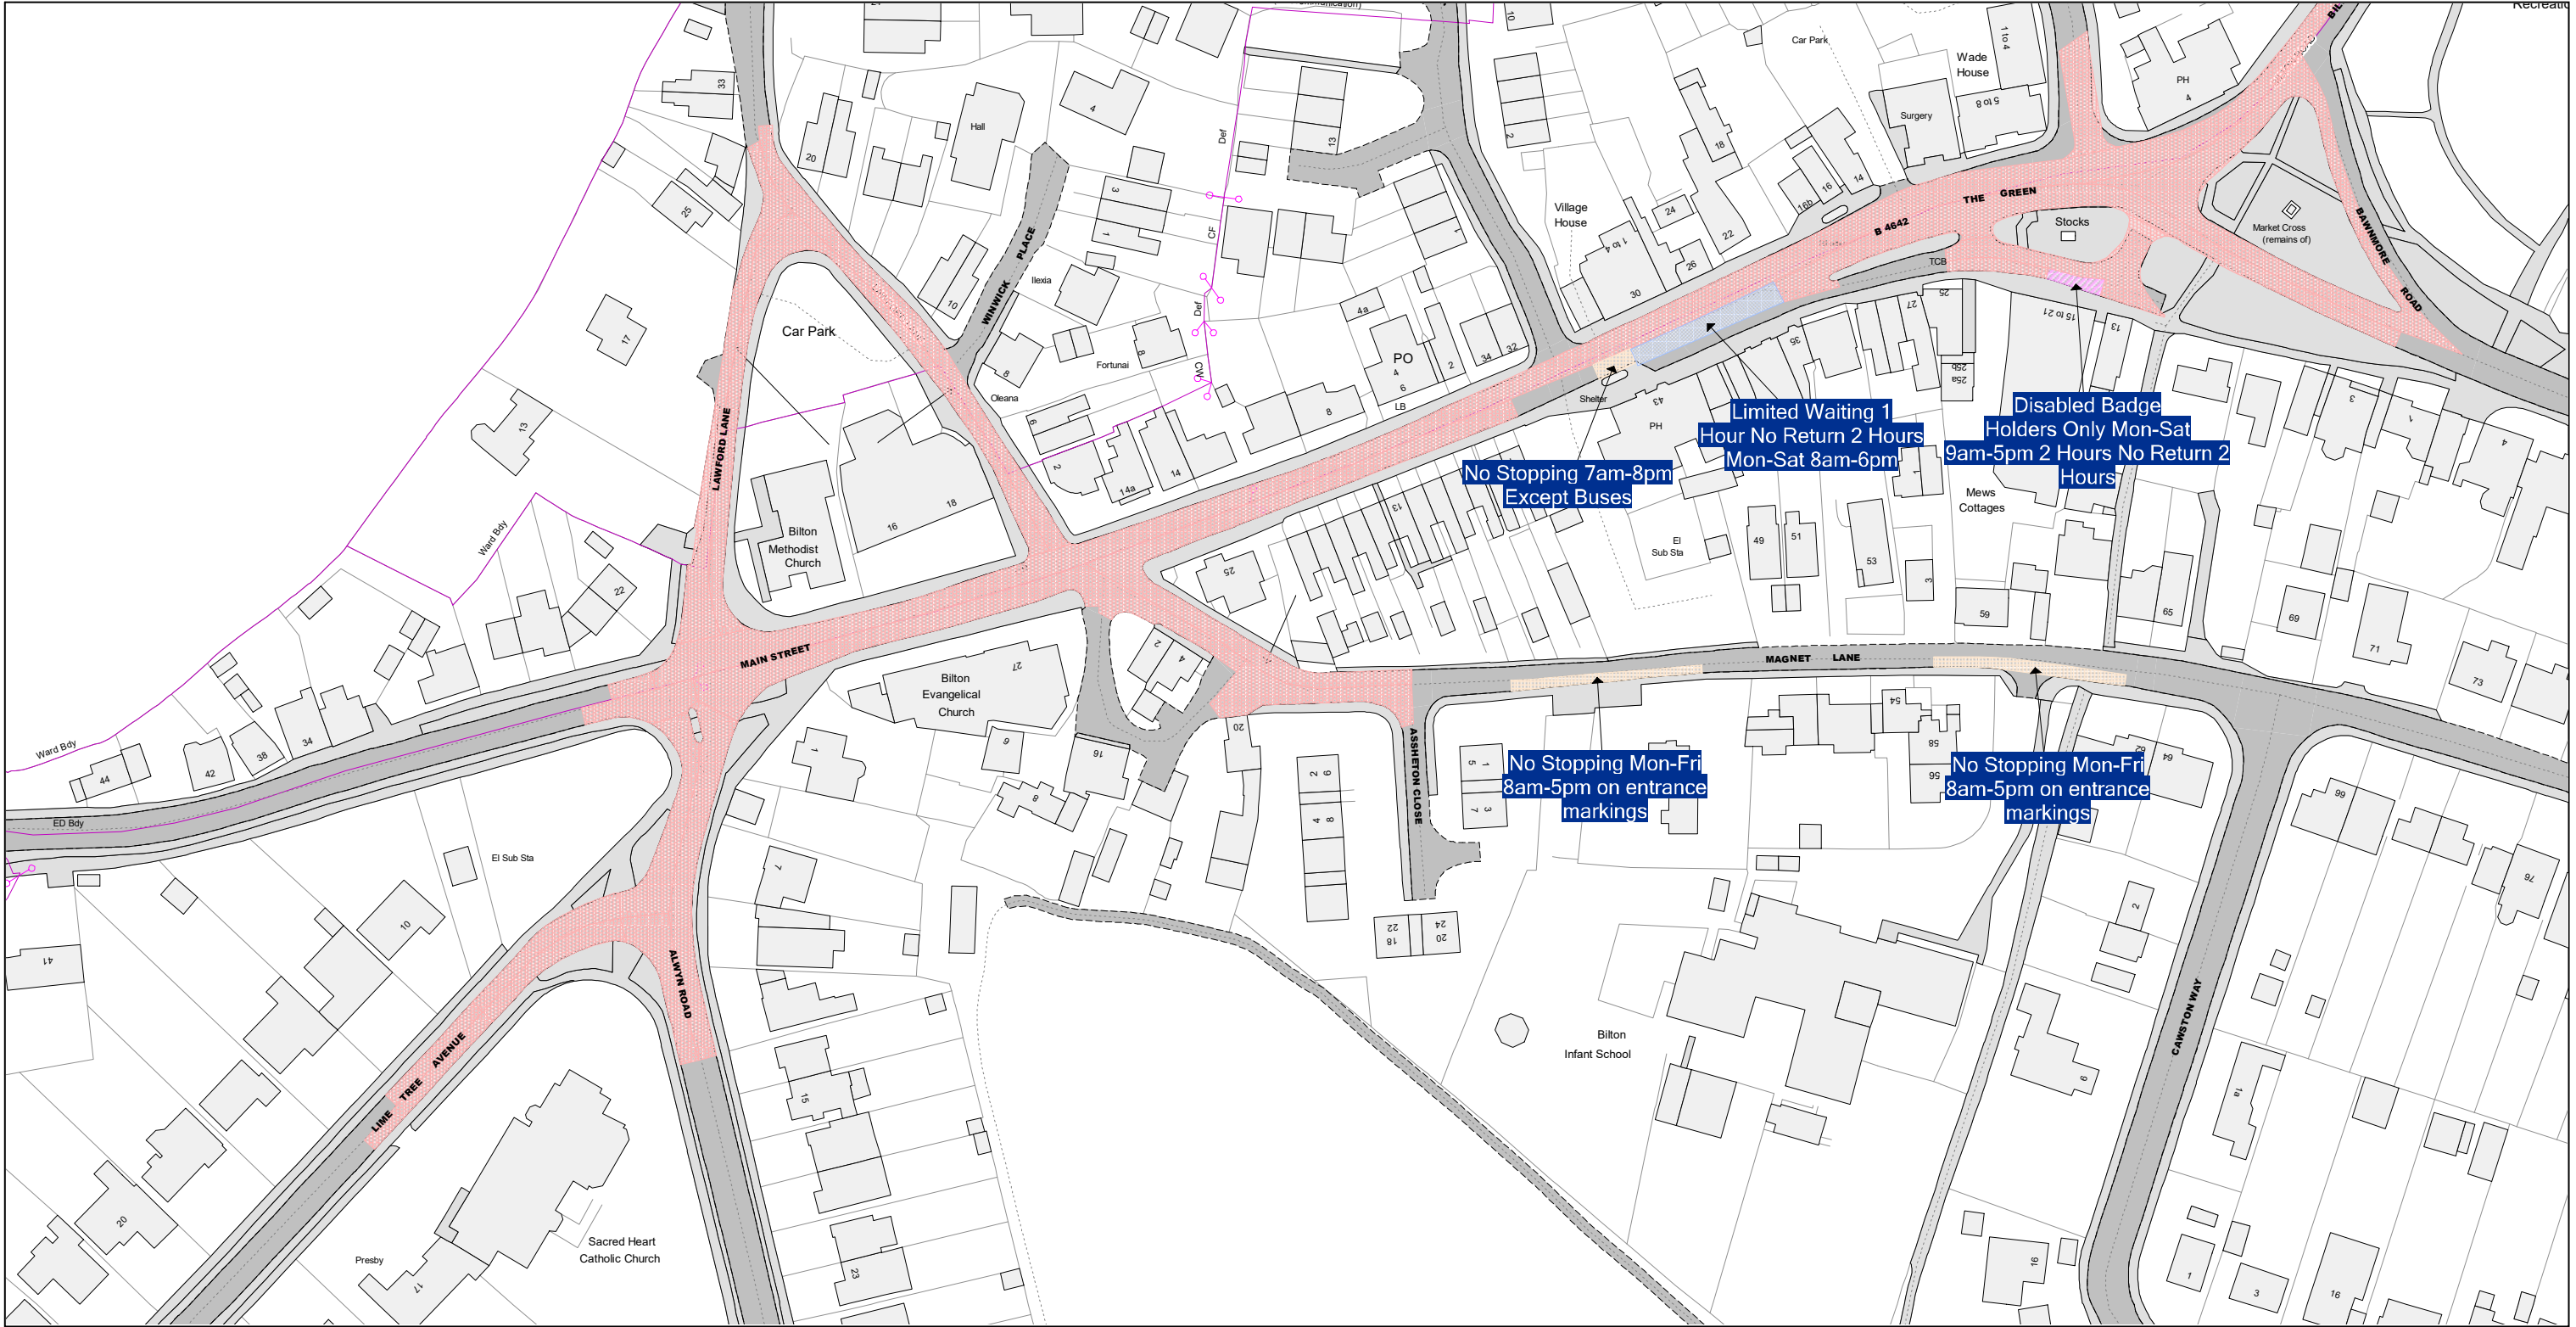

© Crown Copyright and database right 2025. Ordnance Survey AC000019520

 Warwickshire County Council Warwickshire County Council Shire Hall Warwick CV34 4RL	Title: Consolidated Road Traffic Regulation Orders		Area	Date 08/12/2025
			Area code ES93	Revision No. 2
	CONFIRMED			Scale 1 : 1250



© Crown Copyright and database right 2025. Ordnance Survey AC000019520

 Warwickshire County Council Warwickshire County Council Shire Hall Warwick CV34 4RL	Title:		Area	Date 08/12/2025
	Consolidated Road Traffic Regulation Orders		Area code ES101	Revision No. 2
	CONFIRMED			Scale 1 : 1250