

WARWICKSHIRE COUNTY COUNCIL

ROAD TRAFFIC REGULATION ACT 1984

**THE WARWICKSHIRE COUNTY COUNCIL
(BOROUGH OF RUGBY) (CIVIL ENFORCEMENT AREA)
(WAITING RESTRICTIONS, ON-STREET PARKING PLACES
AND RESIDENTS' PARKING) (CONSOLIDATION) (VARIATION M) ORDER 2025**

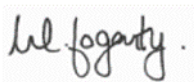
Warwickshire County Council (hereinafter referred to as "the Council") in exercise of the powers conferred by sections 1(1), 2(1) to (3), 4(2), 19, 32, 35, 45, 46, 47, 49, 53 and 124 of, and Part IV of Schedule 9 to, the Road Traffic Regulation Act 1984 (hereinafter referred to as "the 1984 Act"), the Traffic Management Act 2004, and of all other enabling powers, hereby make the following Order:-

1. The Warwickshire County Council (Borough of Rugby) (Civil Enforcement Area) (Waiting Restrictions, On-Street Parking Places and Residents' Parking) (Consolidation) Order 2017 (which said Order of 2017 as varied is hereinafter referred to as 'the Principal Order') is hereby varied in the manner and to the extent hereinafter provided.
2. In Schedule 2 to the Principal Order, after plan title "EJ98" replace the revision number with the revision number "7".
3. In Schedule 2 to the Principal Order, after plan title "EJ99" replace the revision number with the revision number "5".
4. In Schedule 2 to the Principal Order, after plan title "EK98" replace the revision number with the revision number "7".
5. In Schedule 2 to the Principal Order, after plan title "EK99" replace the revision number with the revision number "5".
6. In the Principal Order, replace the plans listed in column 1 to the Schedule of this Order below with the plans listed in column 2 to the Schedule of this Order below and attached hereto.
7. This Order shall come into operation on the Ninth day of December Two thousand and twenty-five and may be cited as "The Warwickshire County Council (Borough of Rugby) (Civil Enforcement Area) (Waiting Restrictions, On-Street Parking Places and Residents' Parking) (Consolidation) (Variation M) Order 2025".

SCHEDULE

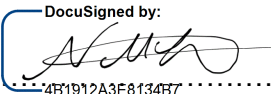
<i>Column 1 (Existing Plan Area Code)</i>	<i>Column 2 (Replacement Plan Area Code & Corresponding Revision No.)</i>
EJ98	EJ98 Revision No. 7
EJ99	EJ99 Revision No. 5
EK98	EK98 Revision No. 7
EK99	EK99 Revision No. 5


SIGNED by the Proper Officer



Monica Fogarty
Chief Executive Officer

for and on behalf of The Warwickshire County Council on the Twenty-Sixth day of November
Two thousand and twenty-five

Authorised by 
4B1912A3E8134B7... 2726/25

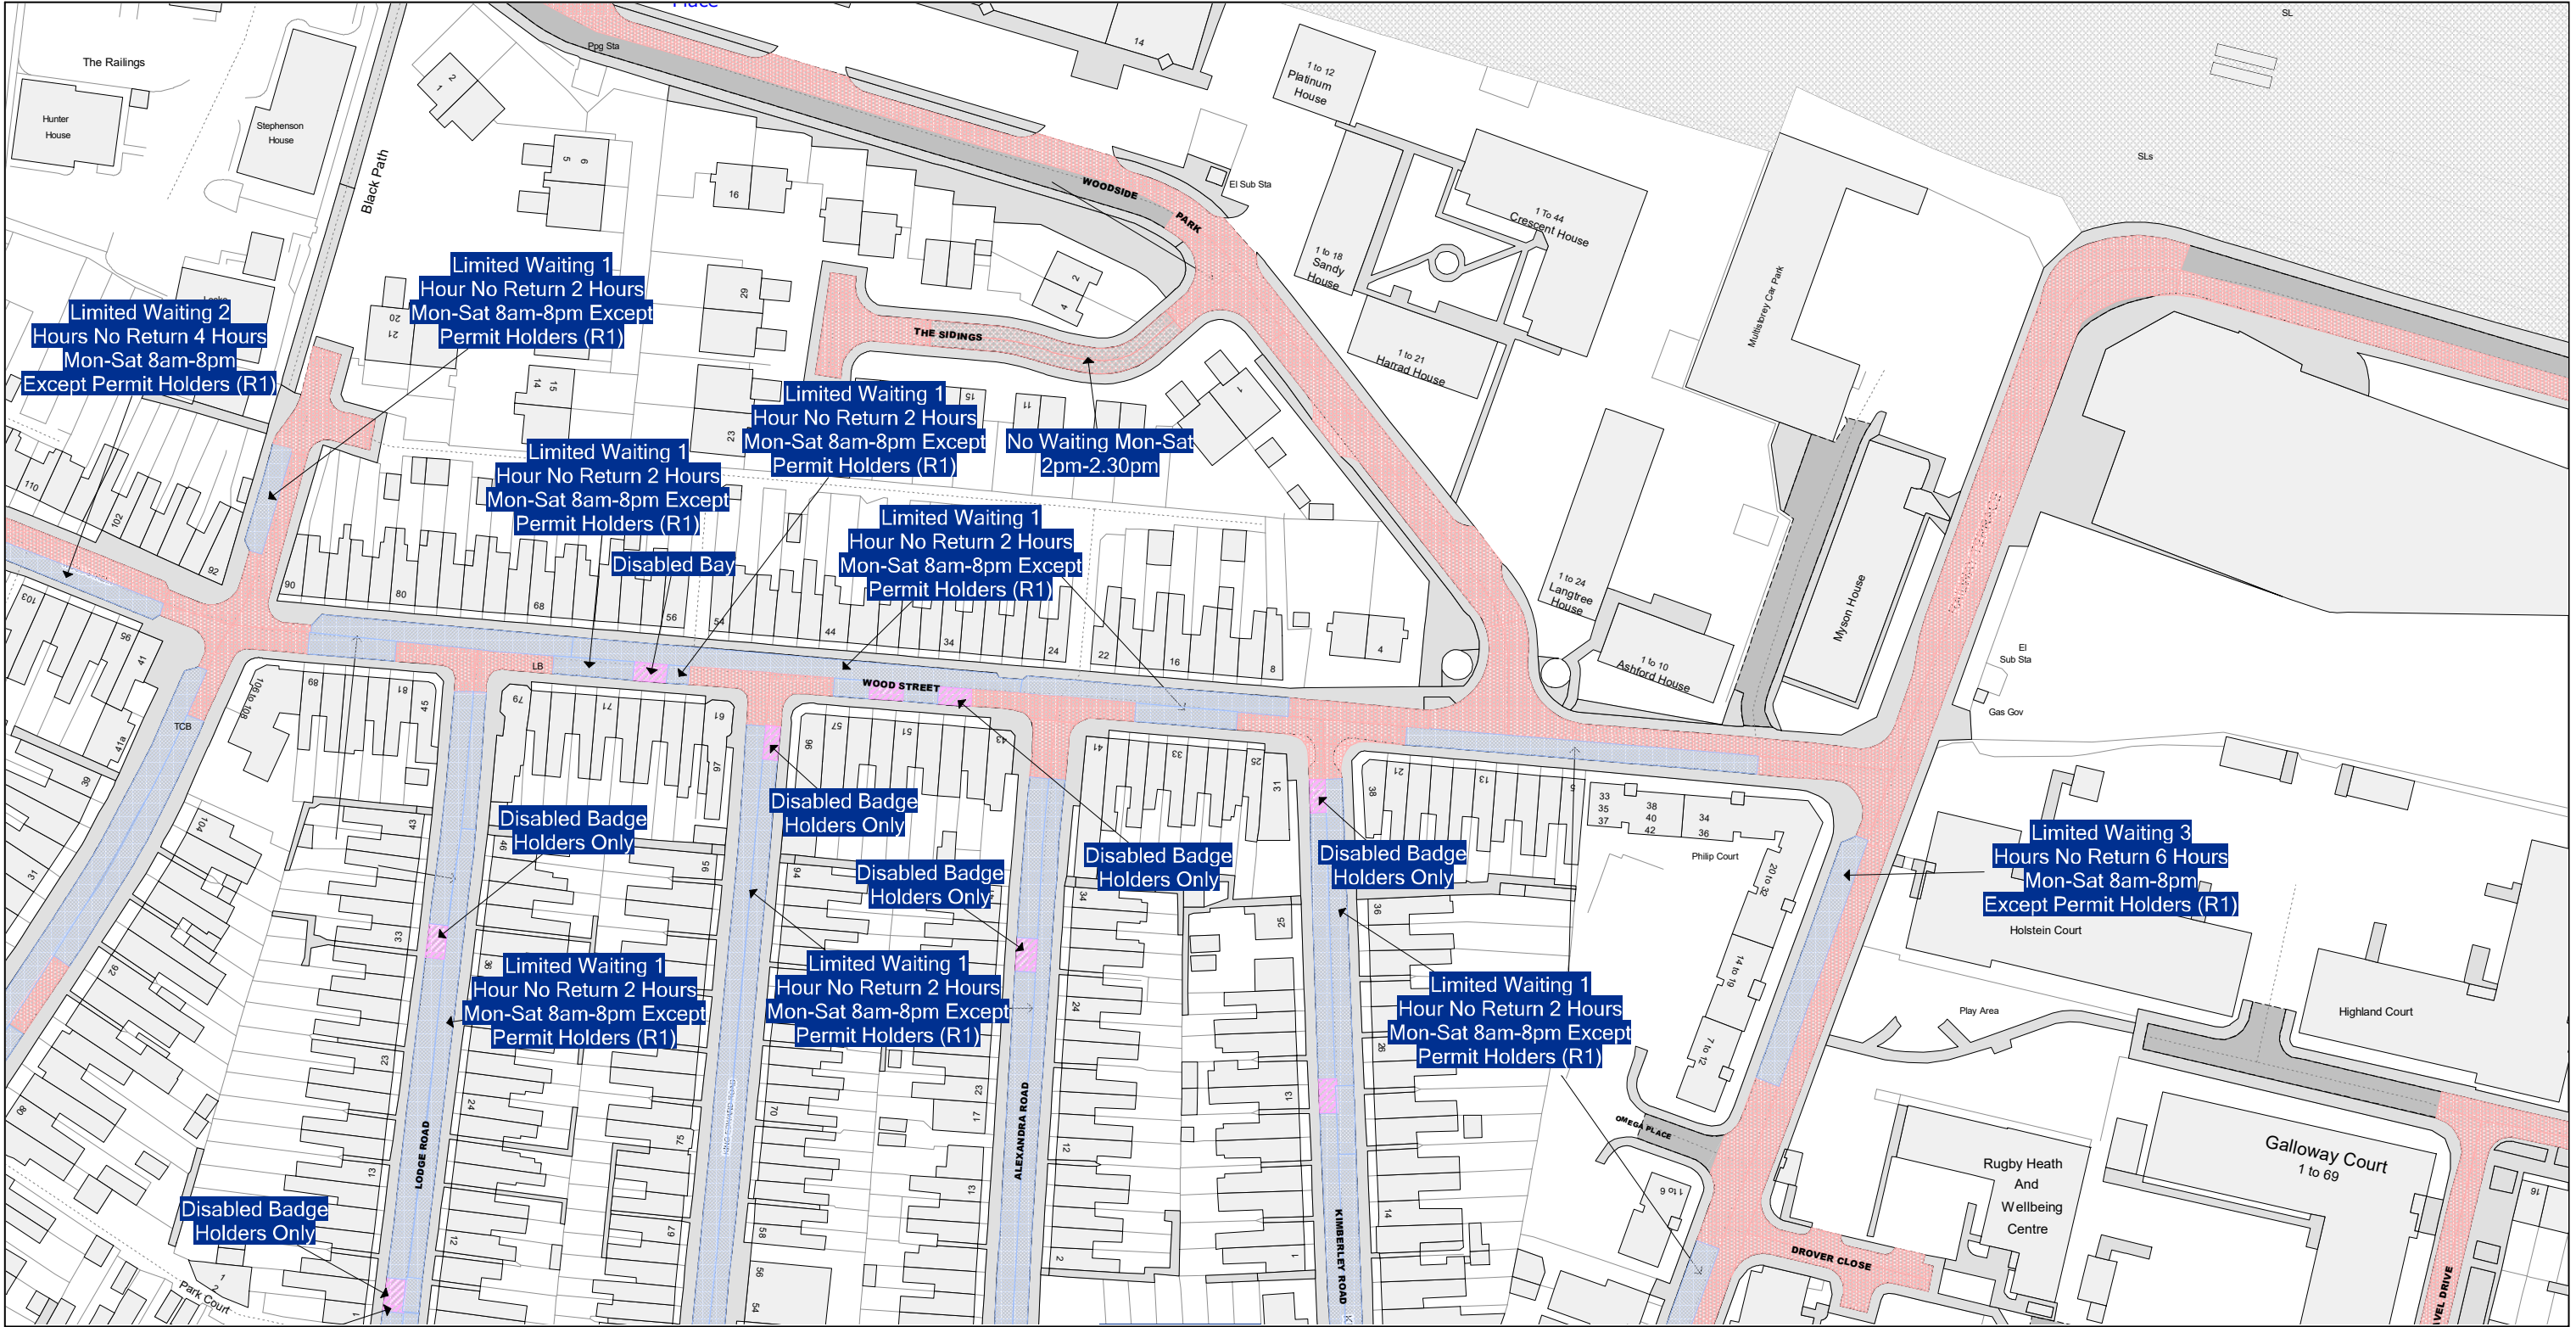
Initials 

DATED 26th November 2025



WARWICKSHIRE COUNTY COUNCIL

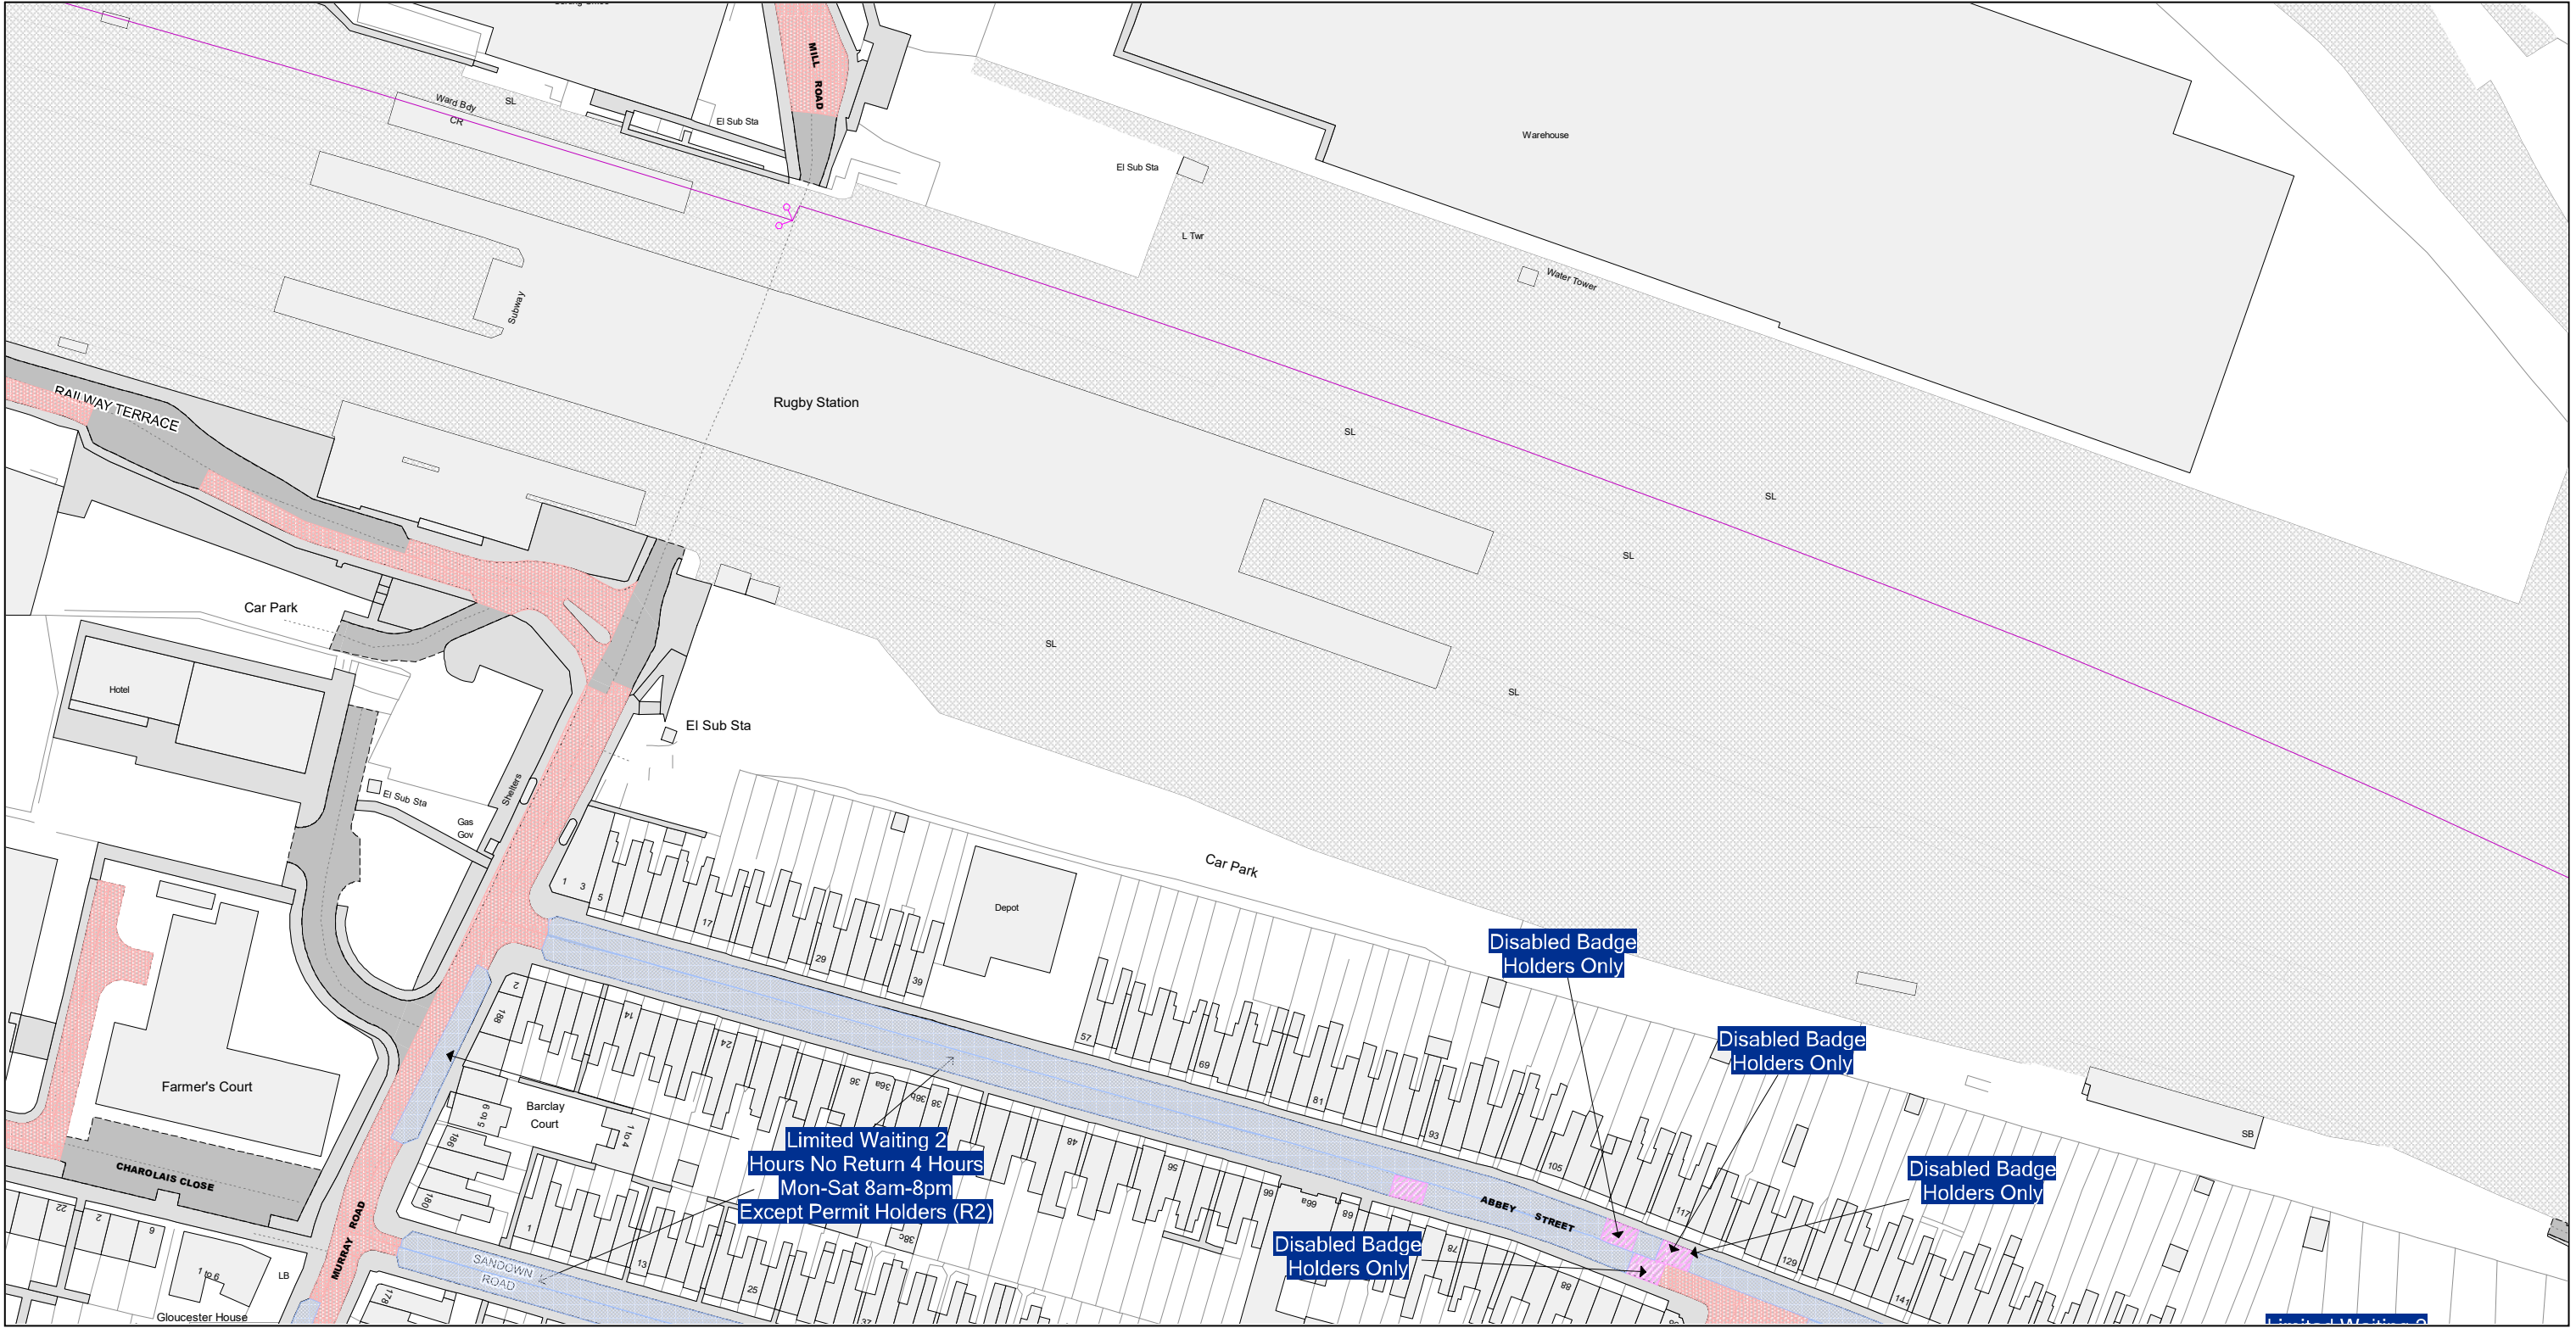
ROAD TRAFFIC REGULATION ACT 1984

**THE WARWICKSHIRE COUNTY COUNCIL
(BOROUGH OF RUGBY) (CIVIL ENFORCEMENT
AREA) (WAITING RESTRICTIONS, ON-STREET
PARKING PLACES AND RESIDENTS' PARKING)
(CONSOLIDATION) (VARIATION M)
ORDER 2025**





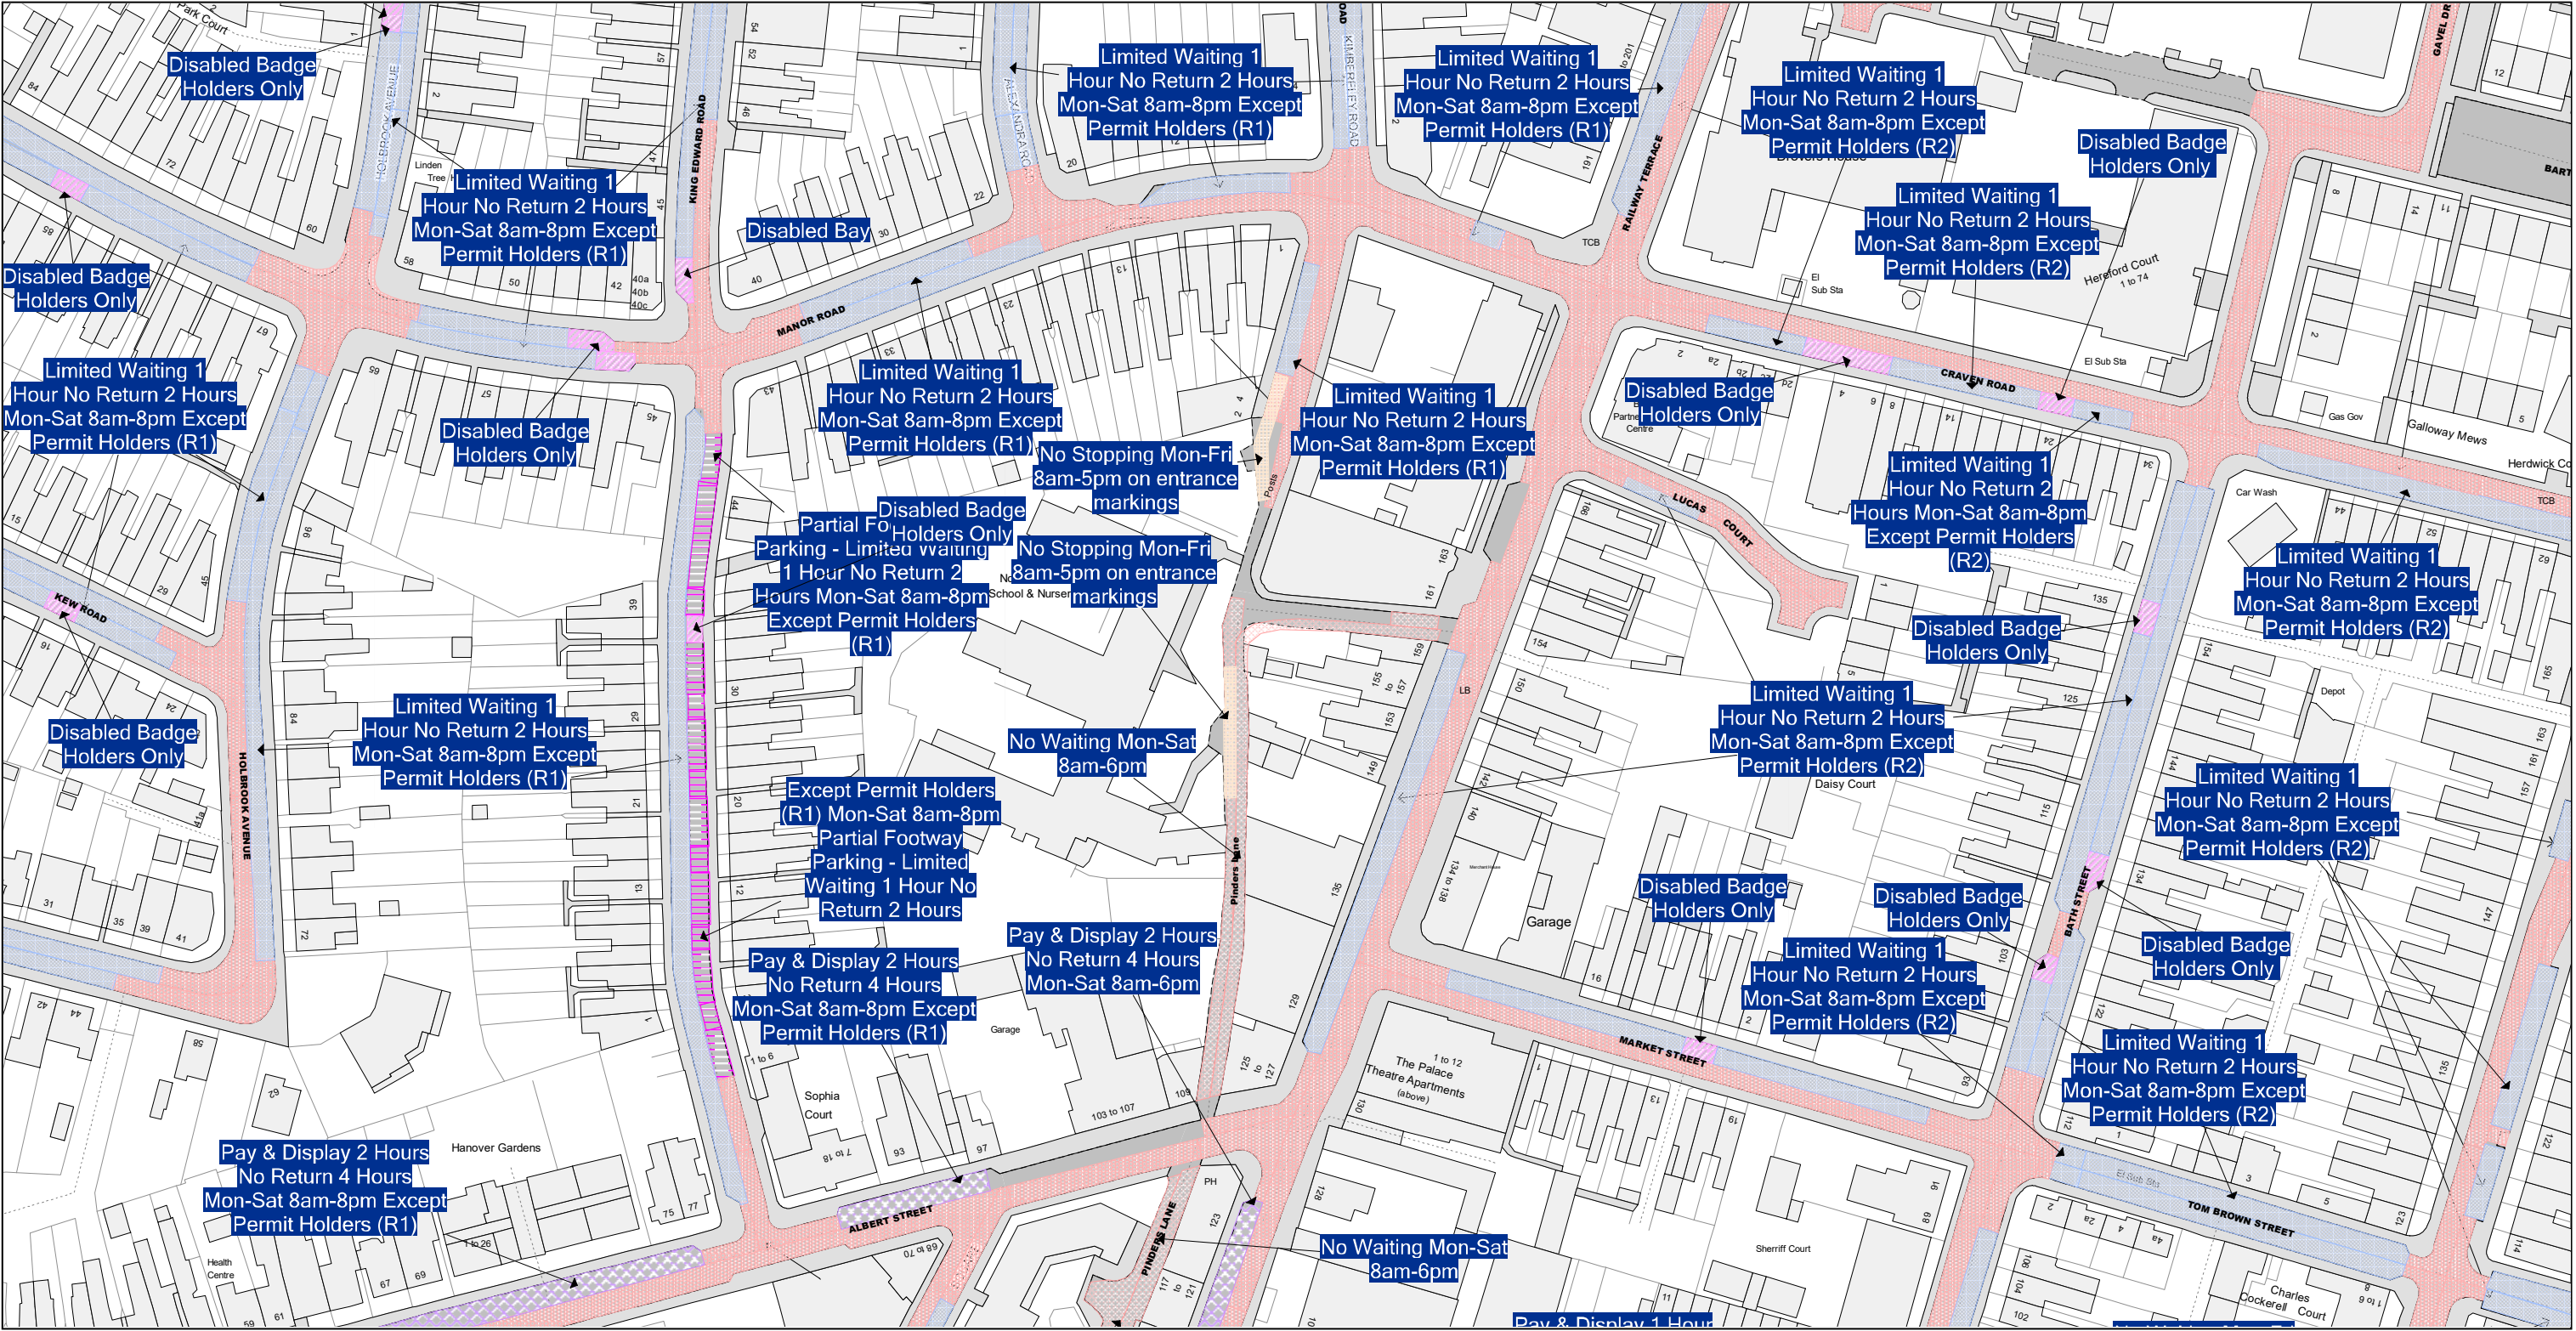
© Crown Copyright and database right 2025. Ordnance Survey AC000019520

 <div>Warwickshire County Council</div> <div>Warwickshire County Council Shire Hall Warwick CV34 4RL</div>	Title:		Area	Date
	Consolidated Road Traffic Regulation Orders		Rugby	09/12/2025
			Area code	Revision No.
				EJ98
	CONFIRMED		Scale	1 : 1250







© Crown Copyright and database right 2025. Ordnance Survey AC000019520

<div><div>Warwickshire County Council</div></div> <div>Warwickshire County Council Shire Hall Warwick CV34 4RL</div>	Title:	<div></div>	Area	Date
	Consolidated Road Traffic Regulation Orders		Rugby	Revision No.
			CONFIRMED	Area code
			EJ99	



© Crown Copyright and database right 2025. Ordnance Survey AC000019520

 <div>Warwickshire County Council</div>	Warwickshire County Council Shire Hall Warwick CV34 4RL	Title:		Area	Date
		Consolidated Road Traffic Regulation Orders		Rugby	09/12/2025
				Area code	Revision No.
		CONFIRMED		EK98	7
					Scale
					1 : 1250

 <p>Warwickshire County Council Shire Hall Warwick CV34 4RL</p>	Title: <h2 style="text-align: center;">Consolidated Road Traffic Regulation Orders</h2>		Area <p style="text-align: center;">Rugby</p>	Date <p style="text-align: right;">09/12/2025</p>
			Area code <p style="text-align: center;">EK99</p>	Revision No. <p style="text-align: center;">5</p>
	<p style="text-align: center;">CONFIRMED</p>		Scale <p style="text-align: right;">1 : 1250</p>	