


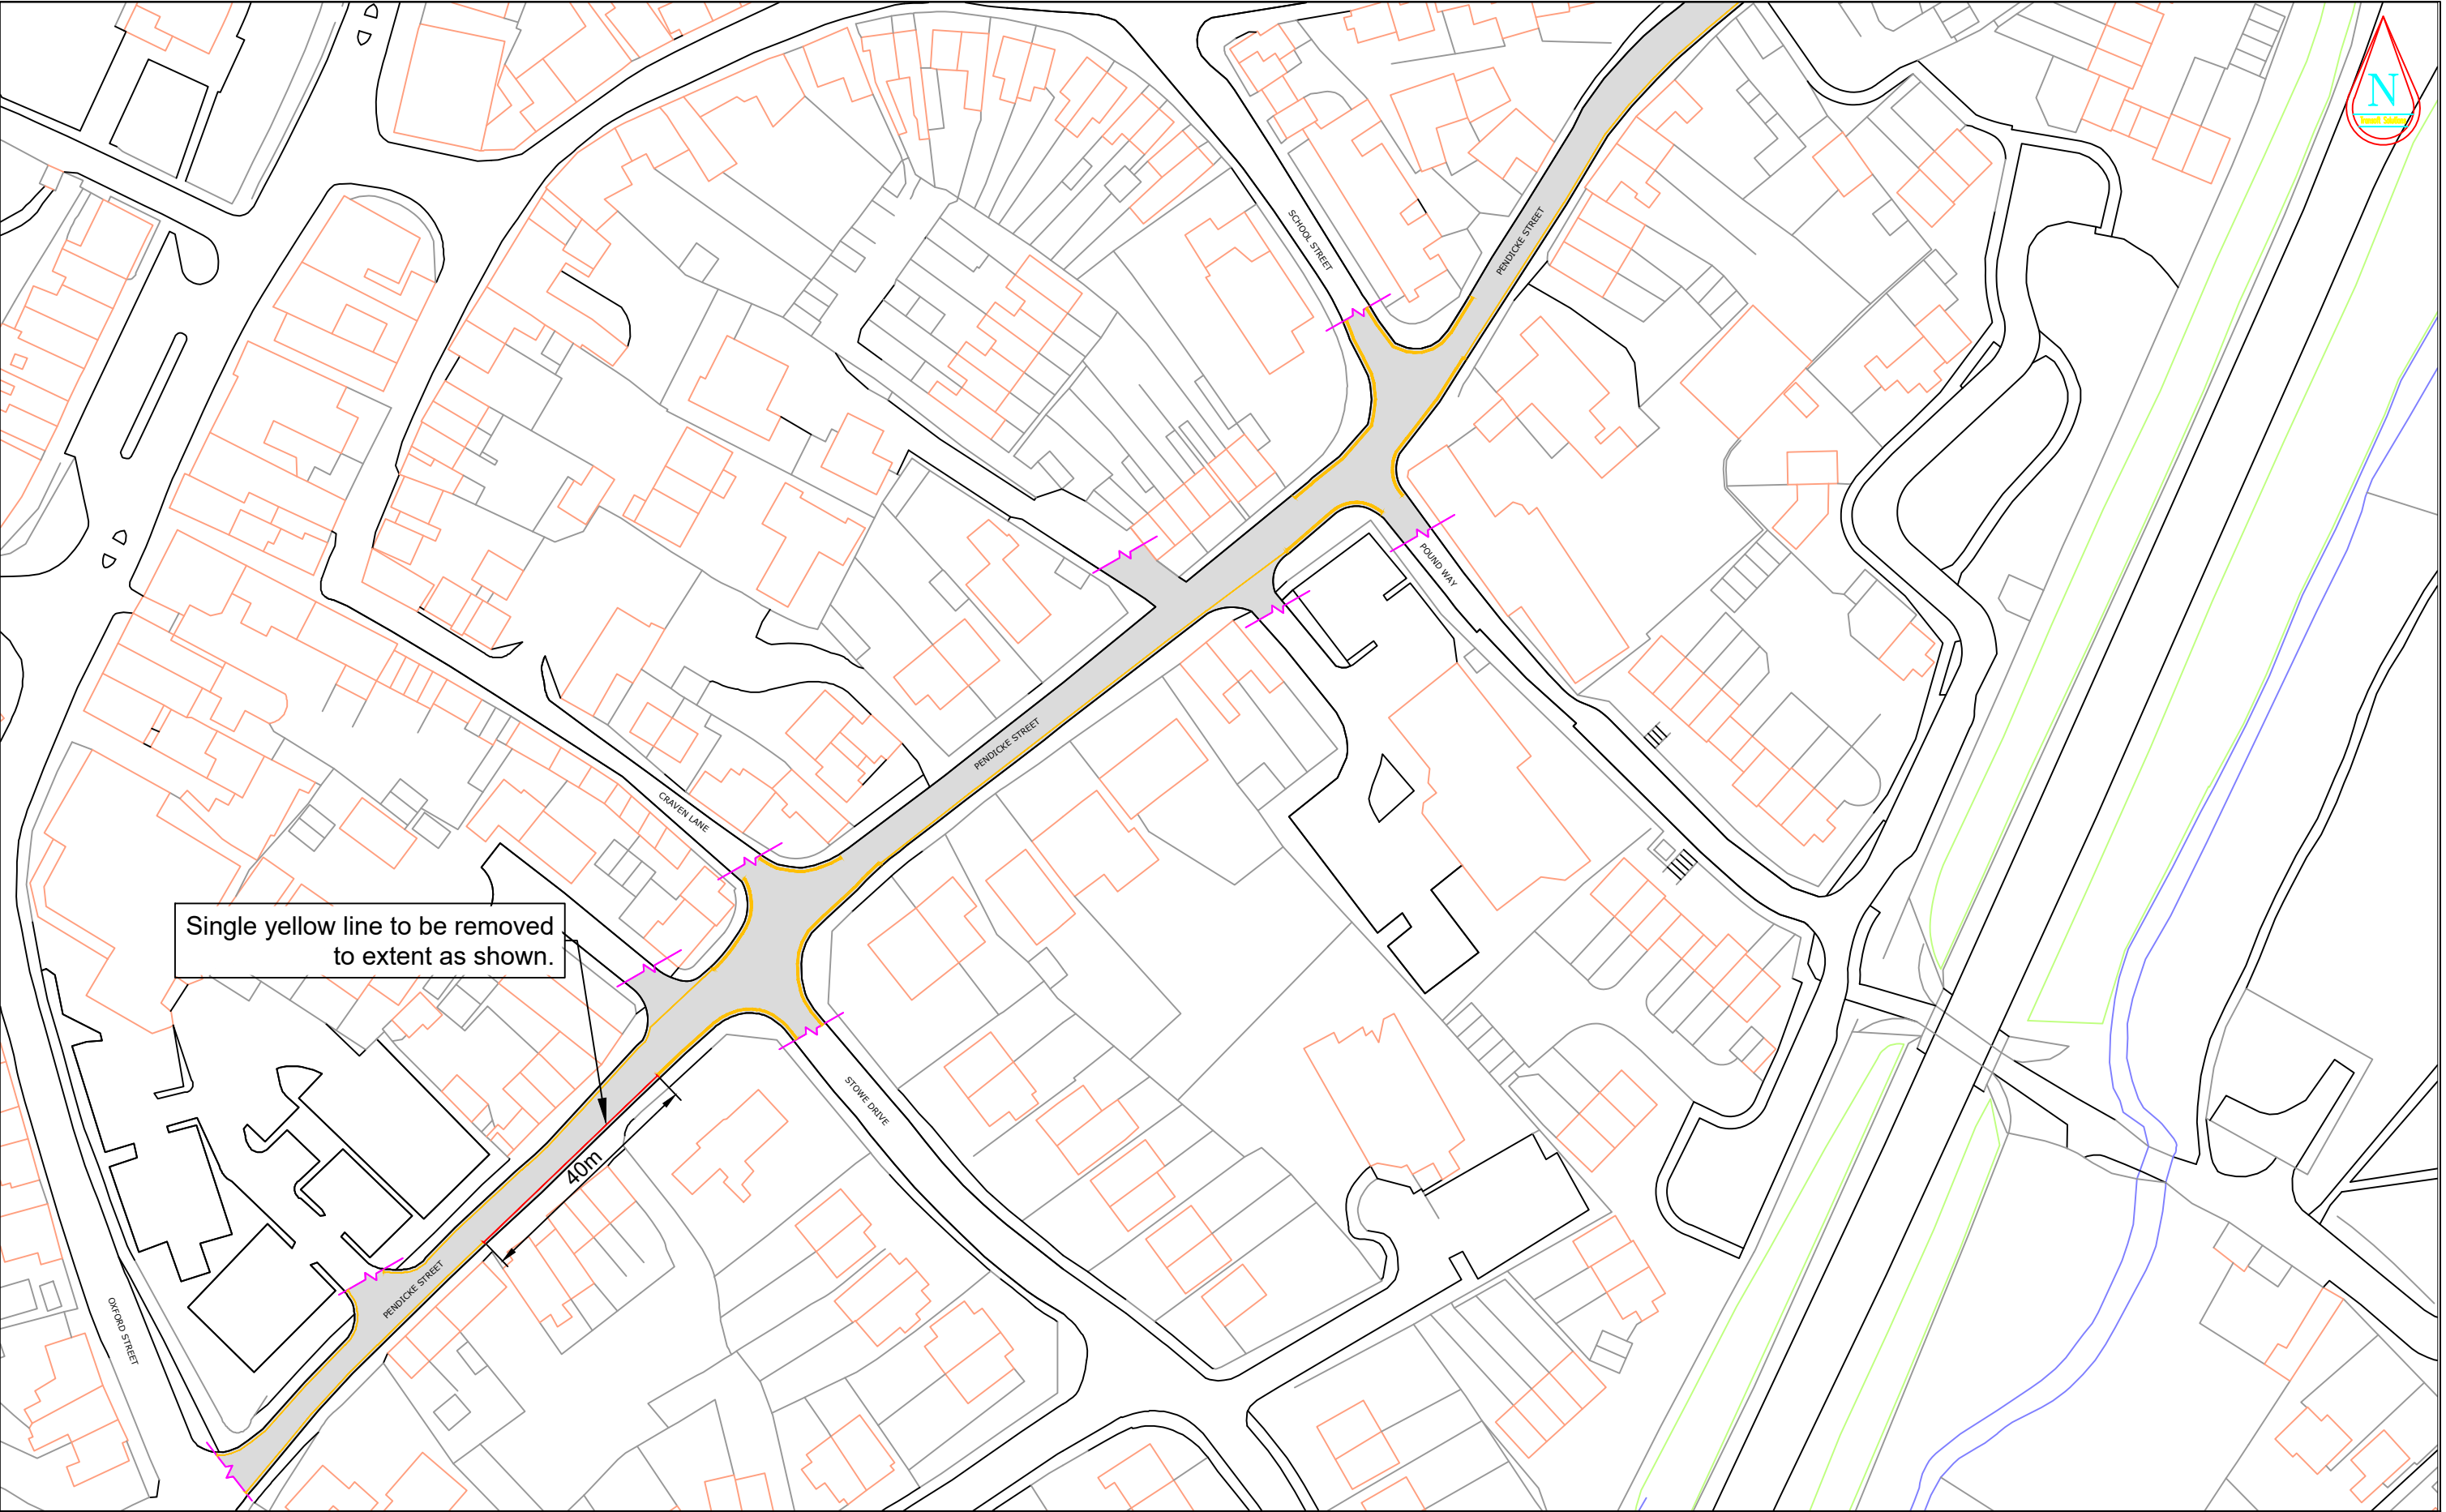

H:\CH-Minor Works\TRAFFIC REGULATION ORDERS\CPE PARKING\Stratford\V12 - Annual programme\Informal Consultations\CAD\Southam informal consults.dwg

 County Highways Minor Works Warwickshire County Council Shire Hall Warwick CV34 4RL Tel: 01926 410410 www.warwickshire.gov.uk chminorworks@warwickshire.gov.uk	NOTES	REV	DATE	BY	CHK	AMENDMENT	Drawing title	Drawn by	Checked by
		-	--/--/--	-	-	-	Proposed Waiting Restrictions Pendicke Street Southam Stratford-upon-Avon	EFL	PM
		-	--/--/--	-	-	-		Date	26.11.2025
		-	--/--/--	-	-	-		Scale	1:1000 @A3L
		-	--/--/--	-	-	-	Project title	Drawing number	PTRO25 033-05
		-	--/--/--	-	-	-	SDC Waiting Restrictions		