


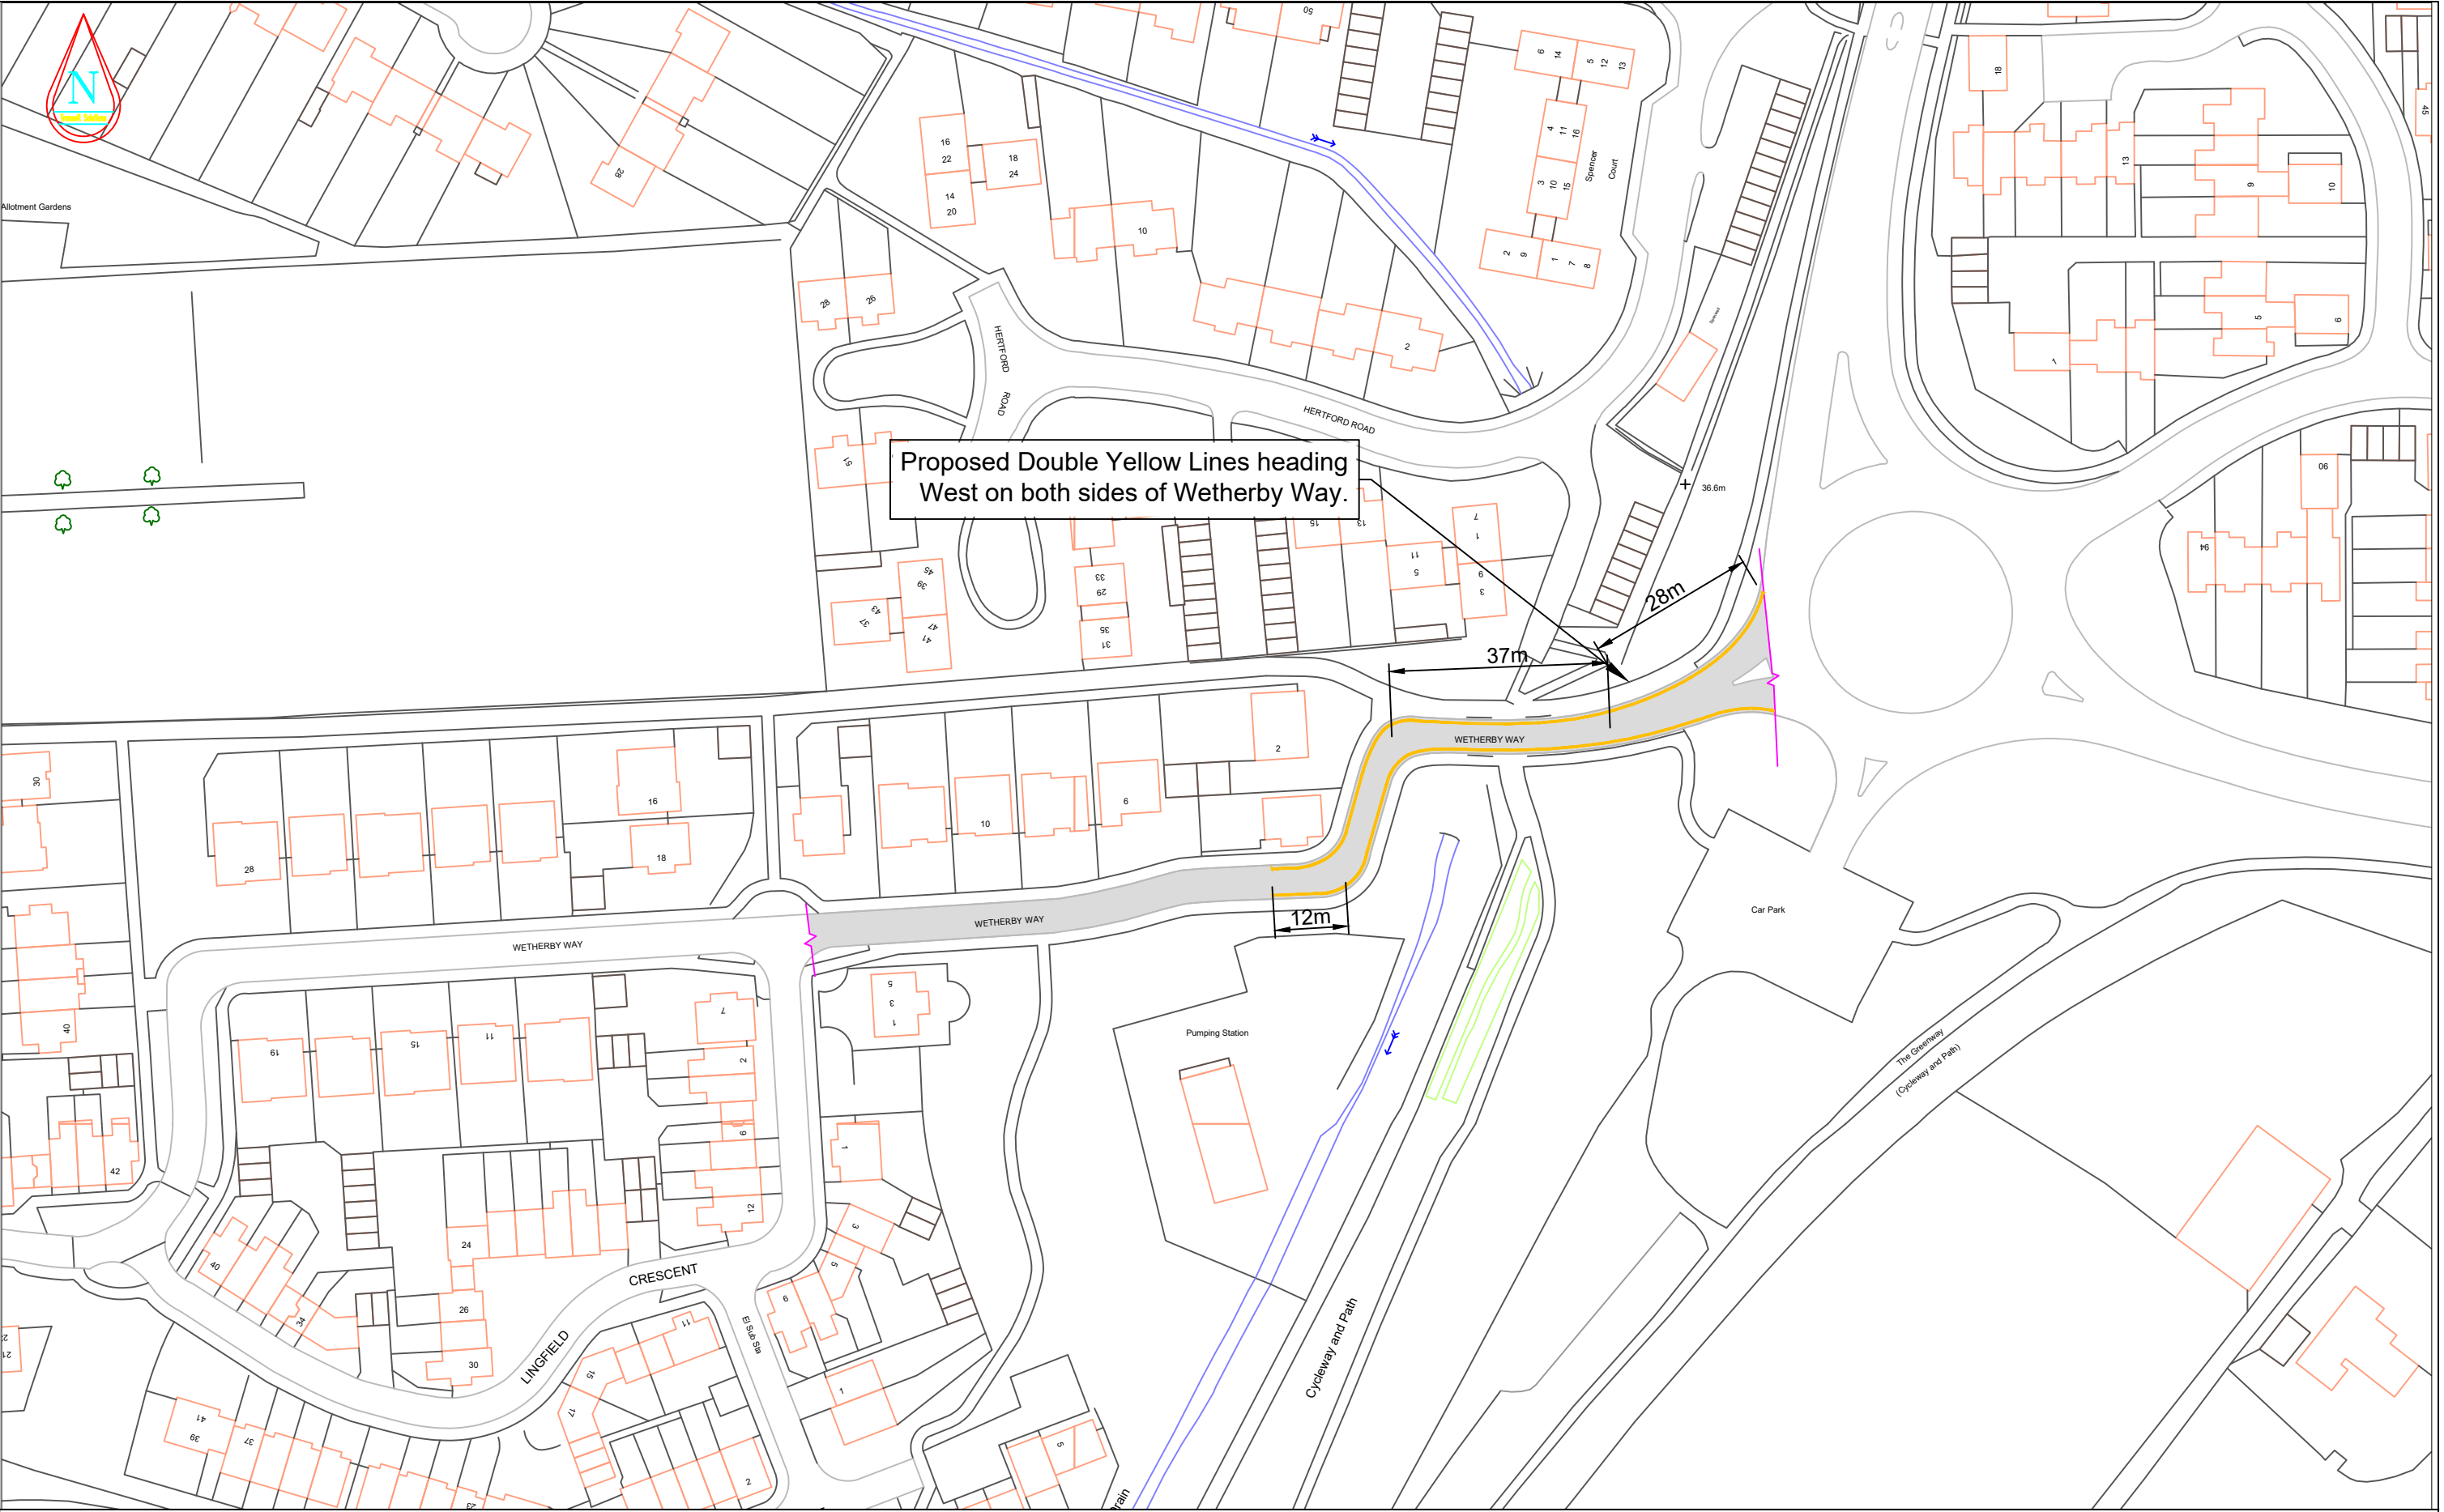

C:\Users\efar2\AppData\Local\Temp\AcPublish_12664\Stratford informal consults.dwg

 County Highways Minor Works Warwickshire County Council Shire Hall Warwick CV34 4RL Tel: 01926 410410 www.warwickshire.gov.uk chminorworks@warwickshire.gov.uk	NOTES	REV	DATE	BY	CHK	AMENDMENT	Drawing title	Drawn by	Checked by
		-	--/--/--	-	-	-	Proposed waiting restrictions	EFL	PM
		-	--/--/--	-	-	-	Wetherby Way	Date	17. November 2025
		-	--/--/--	-	-	-	Stratford	Scale	1:1000 @ A3_L
		-	--/--/--	-	-	-	Stratford-upon-Avon	Project title	Drawing number
		-	--/--/--	-	-	-	SDC waiting restrictions		PTRO25 033-03