


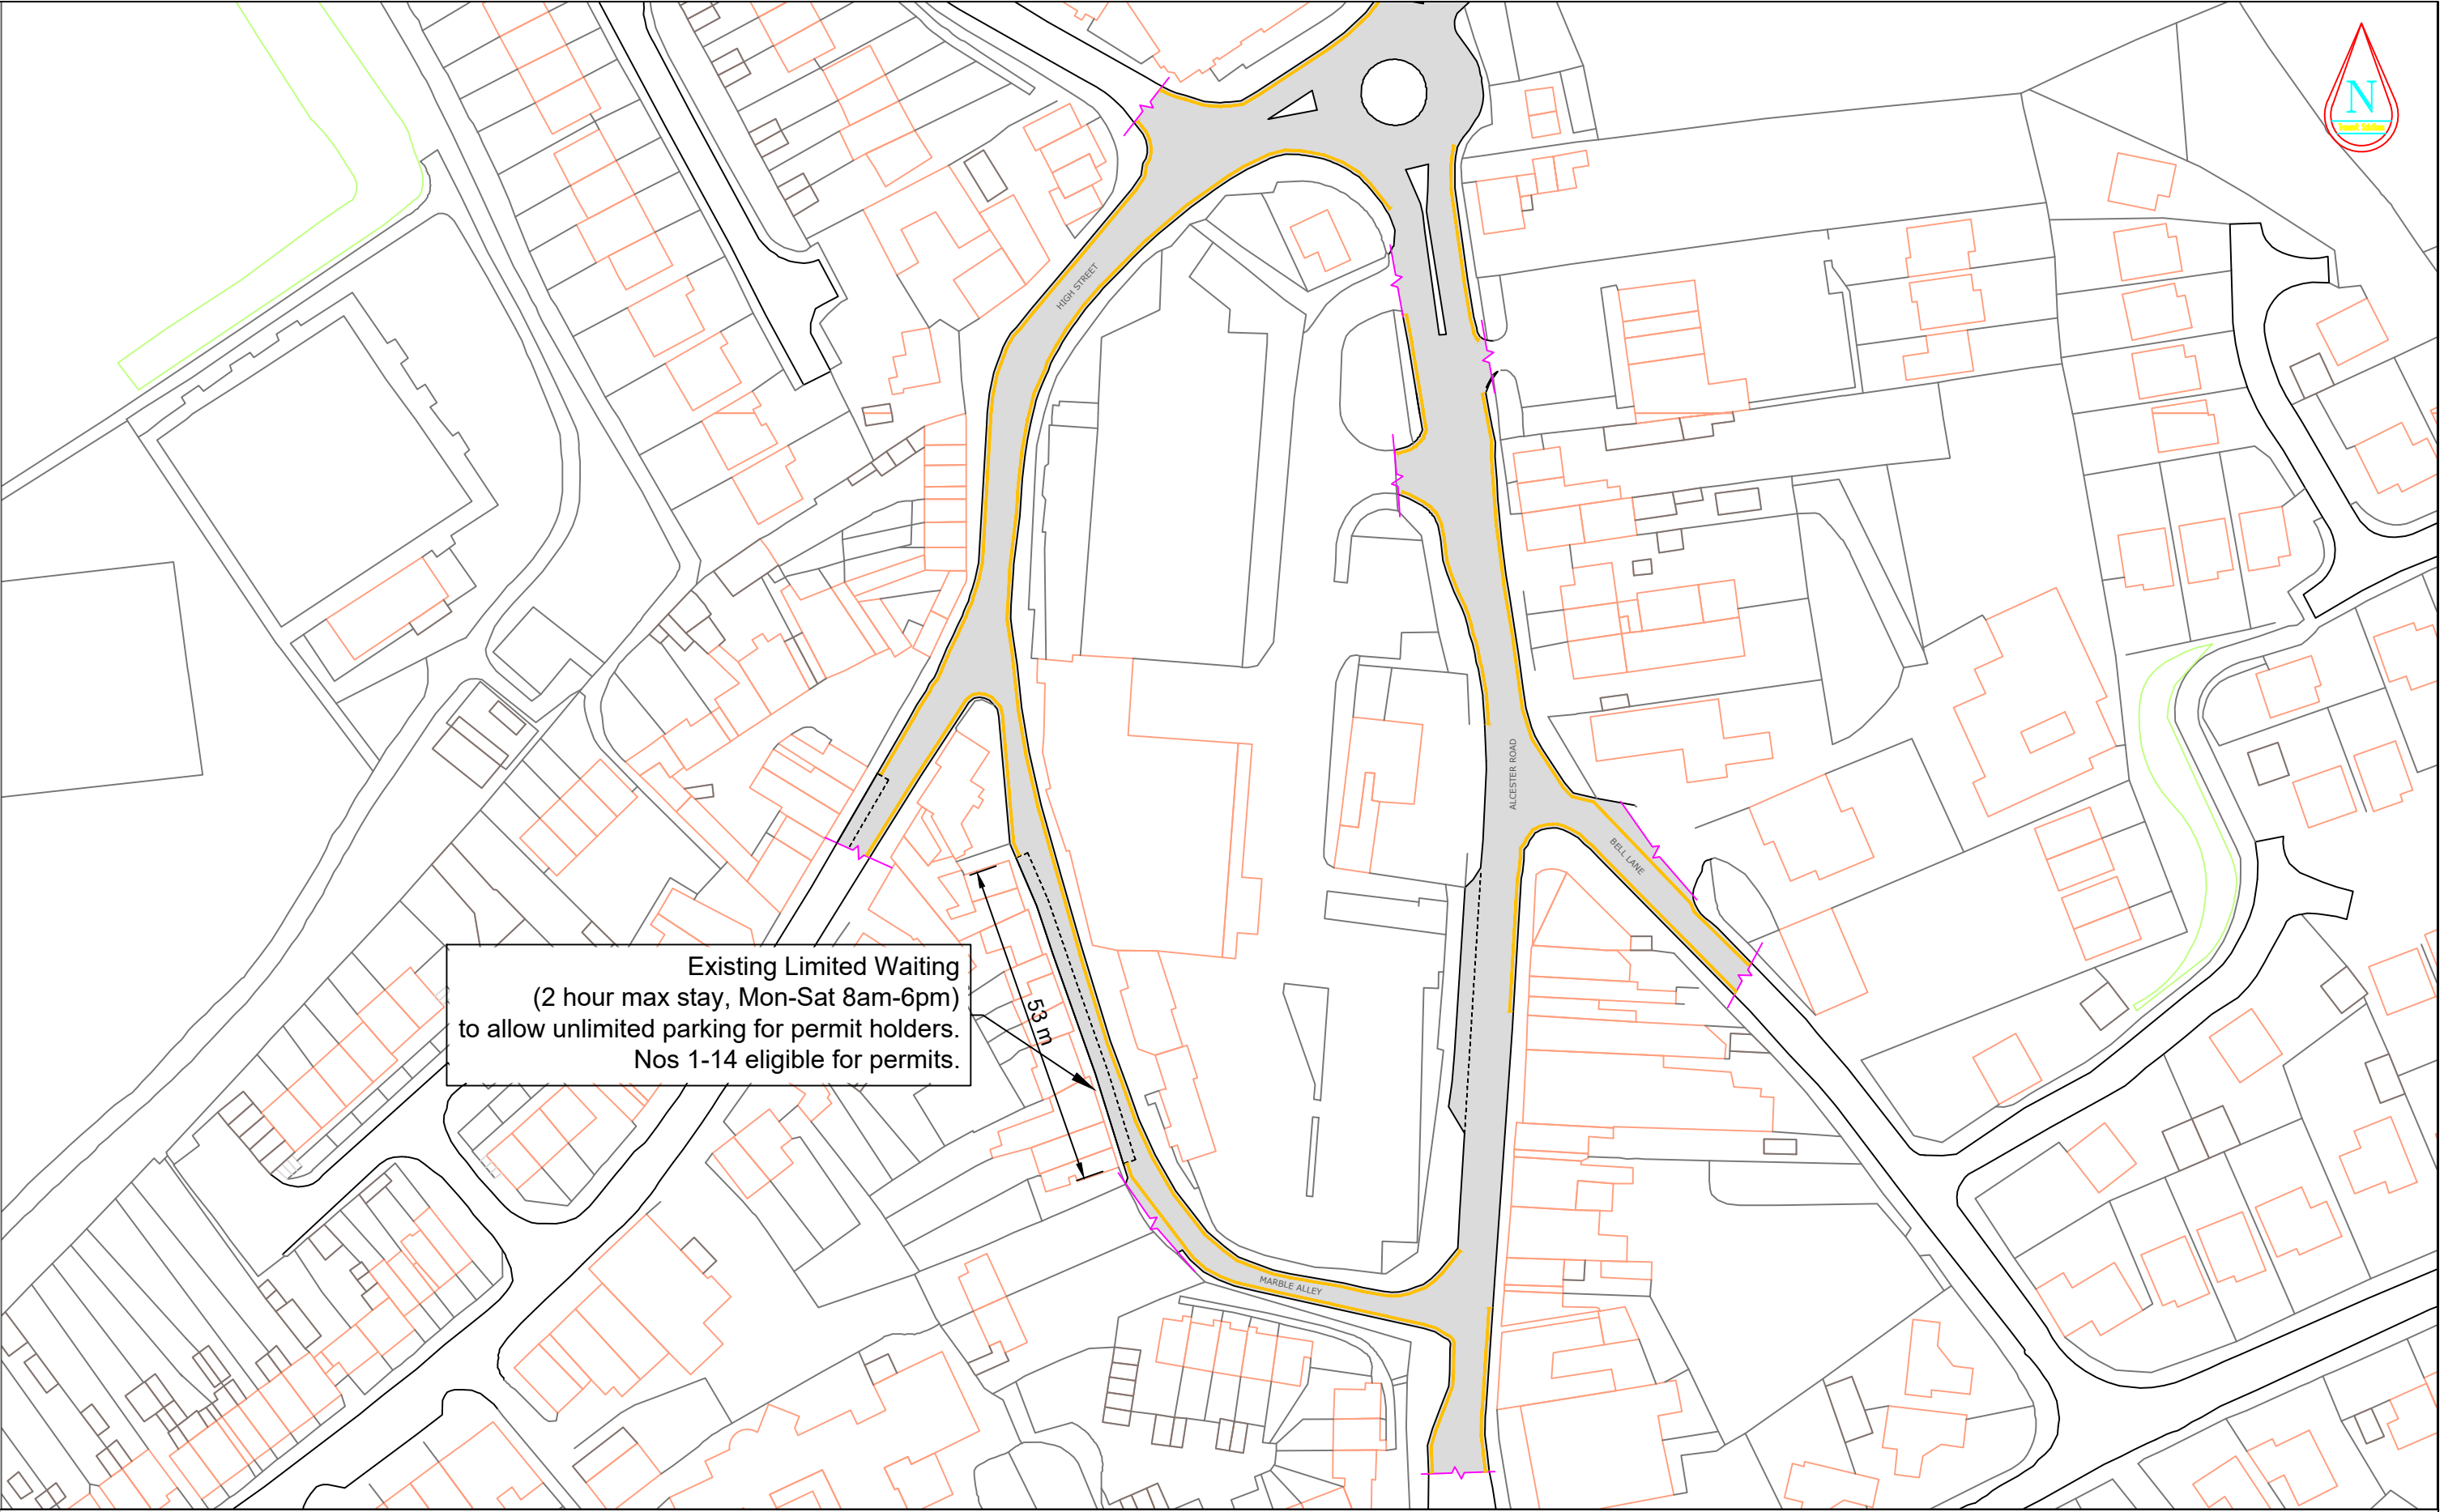

C:\Users\efar2\AppData\Local\Temp\AcPublish_1368\Studley informal consults.dwg

 County Highways Minor Works Warwickshire County Council Shire Hall Warwick CV34 4RL Tel: 01926 410410 www.warwickshire.gov.uk chminorworks@warwickshire.gov.uk	NOTES	REV	DATE	BY	CHK	AMENDMENT	Drawing title	Drawn by	Checked by
		-	--/--/--	-	-	-	Proposed waiting restrictions Marble Alley Studley Stratford-upon-Avon	EFL	PM
		-	--/--/--	-	-	-		Date	19.11.2025
		-	--/--/--	-	-	-		Scale	1000:1@A3L
		-	--/--/--	-	-	-		Project title	Drawing number
		-	--/--/--	-	-	-			SDC Waiting Restrictions
© Crown Copyright and database right 2025. Ordnance Survey AC000019520									