


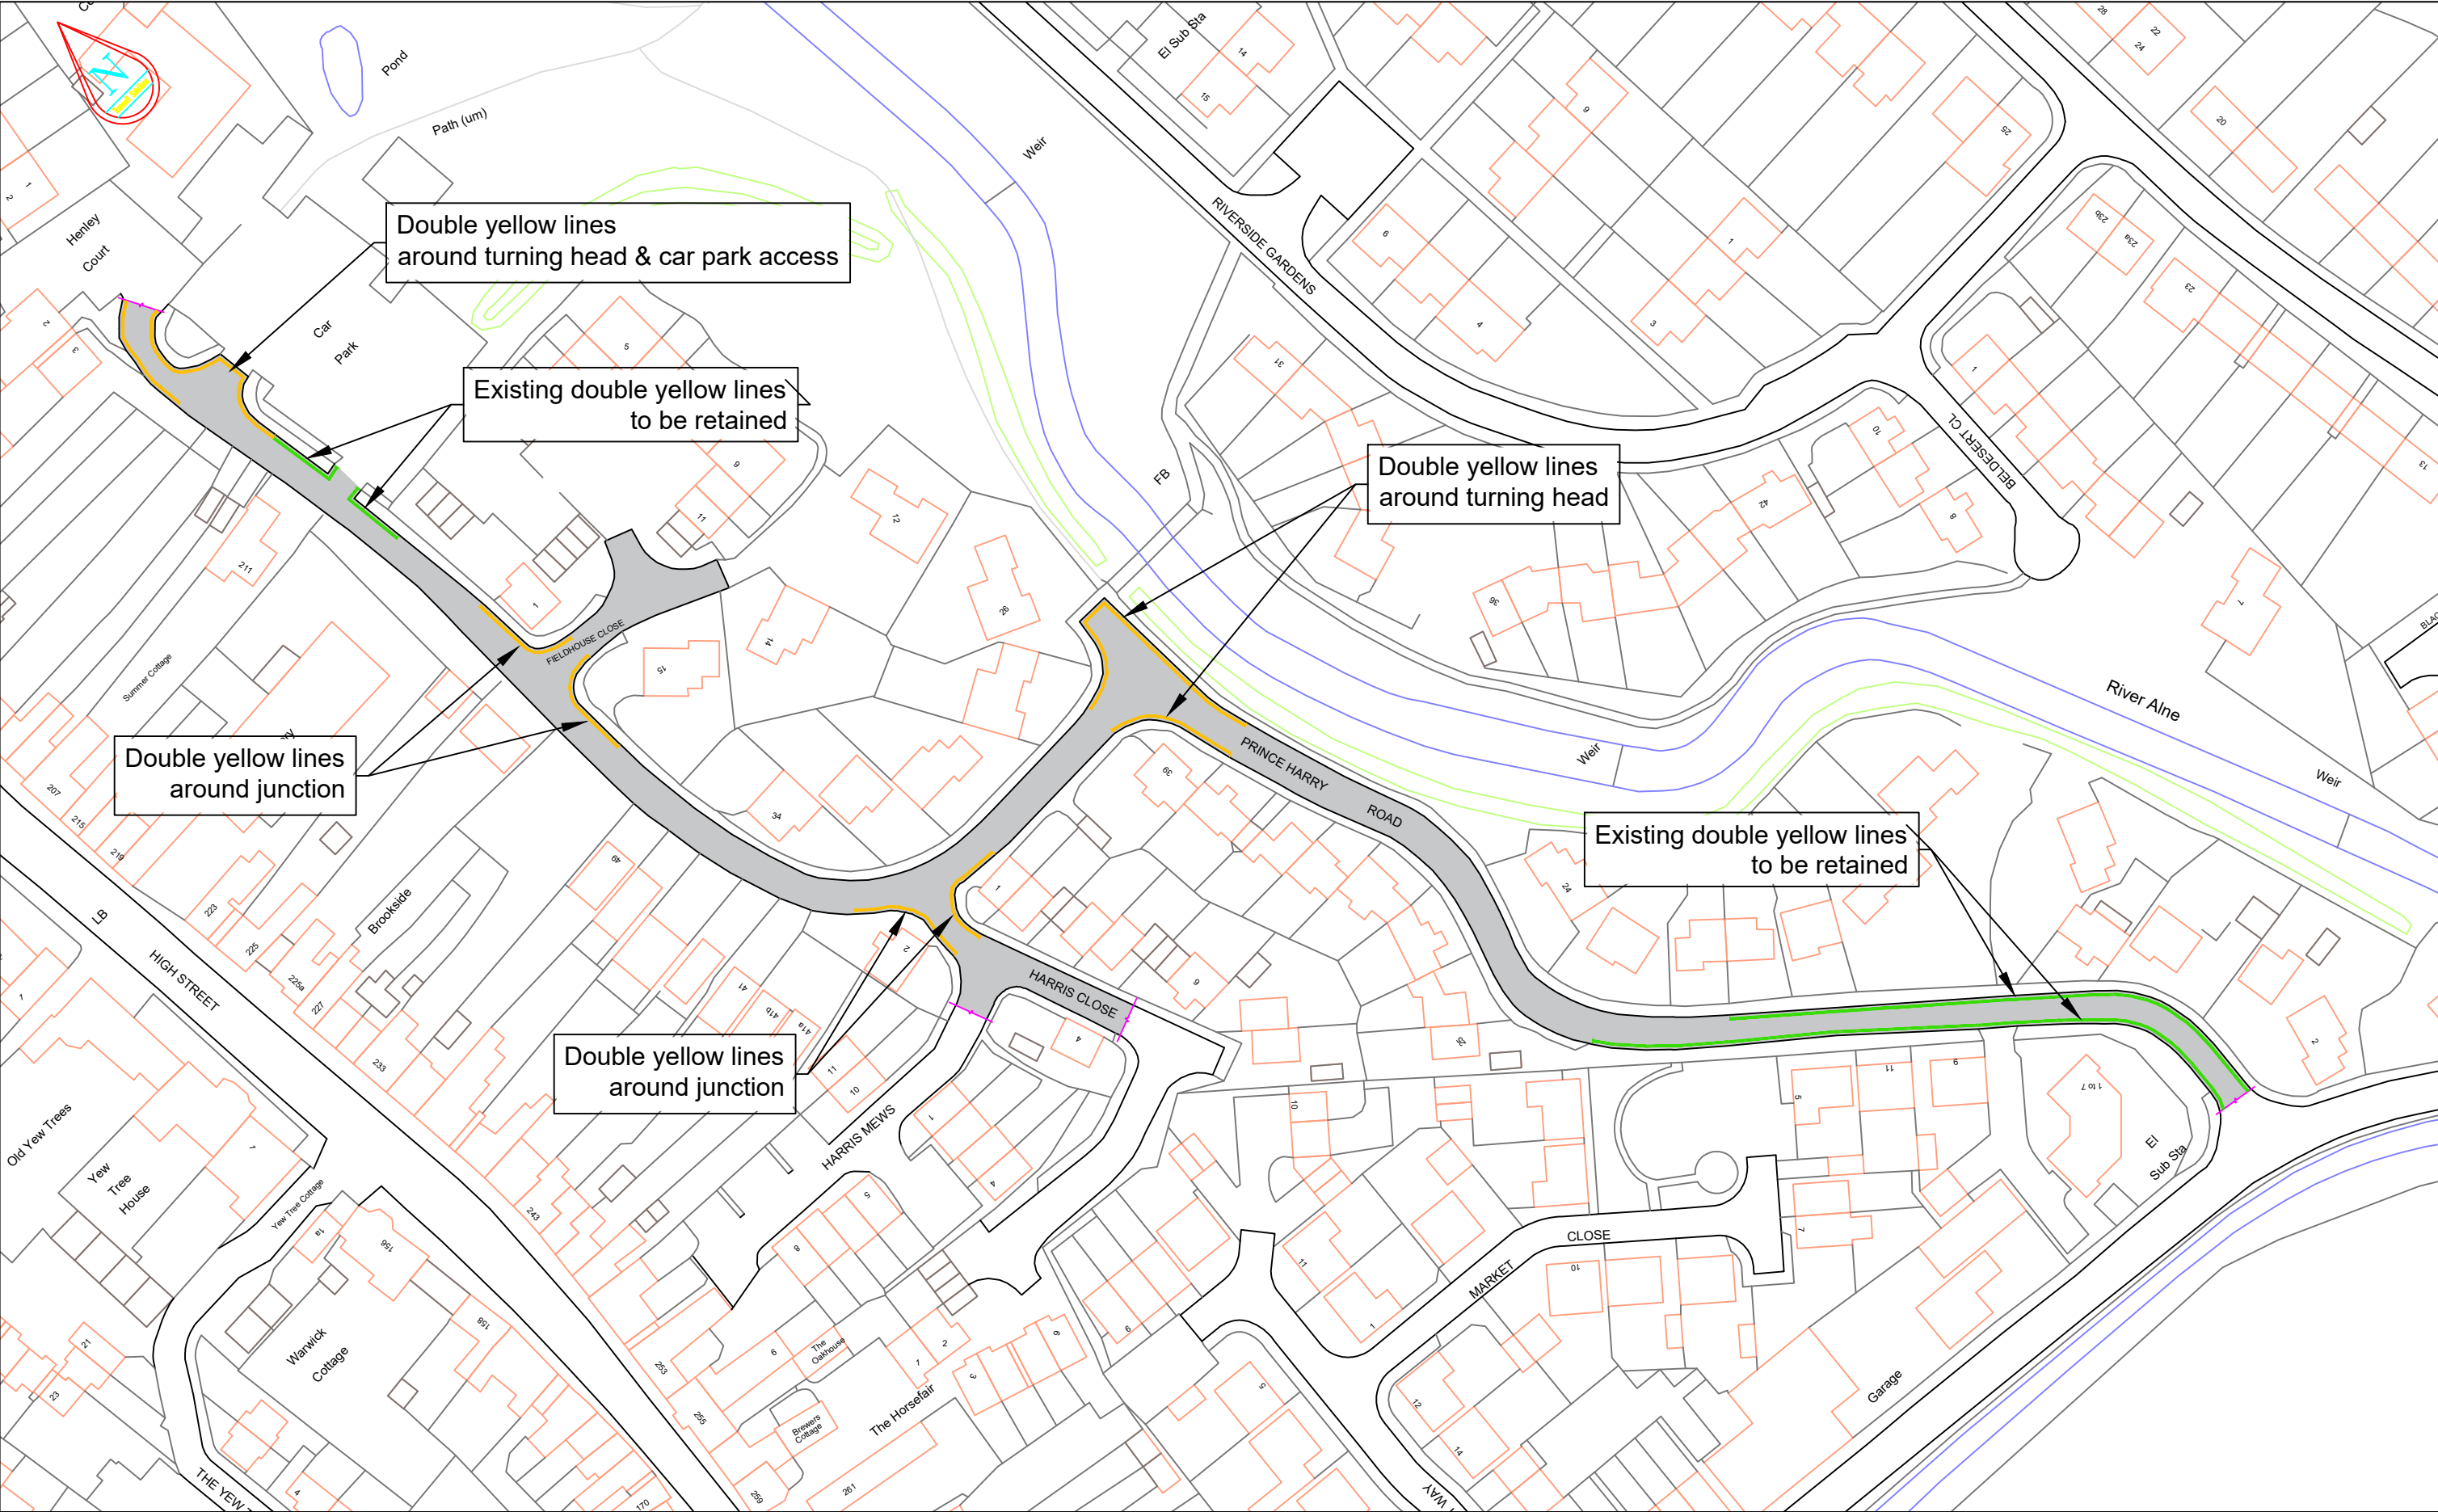

H:\CH-Minor Works\TRAFFIC REGULATION ORDERS\CPE PARKING\Stratford\V12 - Annual programme\Informal Consultations\CAD\Henley informal consults.dwg



County Highways Minor Works
Warwickshire County Council
Shire Hall
Warwick
CV34 4RL
Tel: 01926 410410

www.warwickshire.gov.uk
chminorworks@warwickshire.gov.uk

NOTES

Existing double and single yellow lines shown in green for clarity.

© Crown Copyright and database right 2025. Ordnance Survey AC000019520

REV	DATE	BY	CHK	AMENDMENT
-	--/--/--	-	-	-
-	--/--/--	-	-	-
-	--/--/--	-	-	-
-	--/--/--	-	-	-
-	--/--/--	-	-	-

Drawing title Proposed Waiting Restrictions Prince Harry Road Henley-in-Arden	Drawn by PM	Checked by EFL
	Date 17 November 2025	Scale 1:1000@A3L
	Project title SDC - Waiting Restrictions	Drawing number PTRO25-033-08