


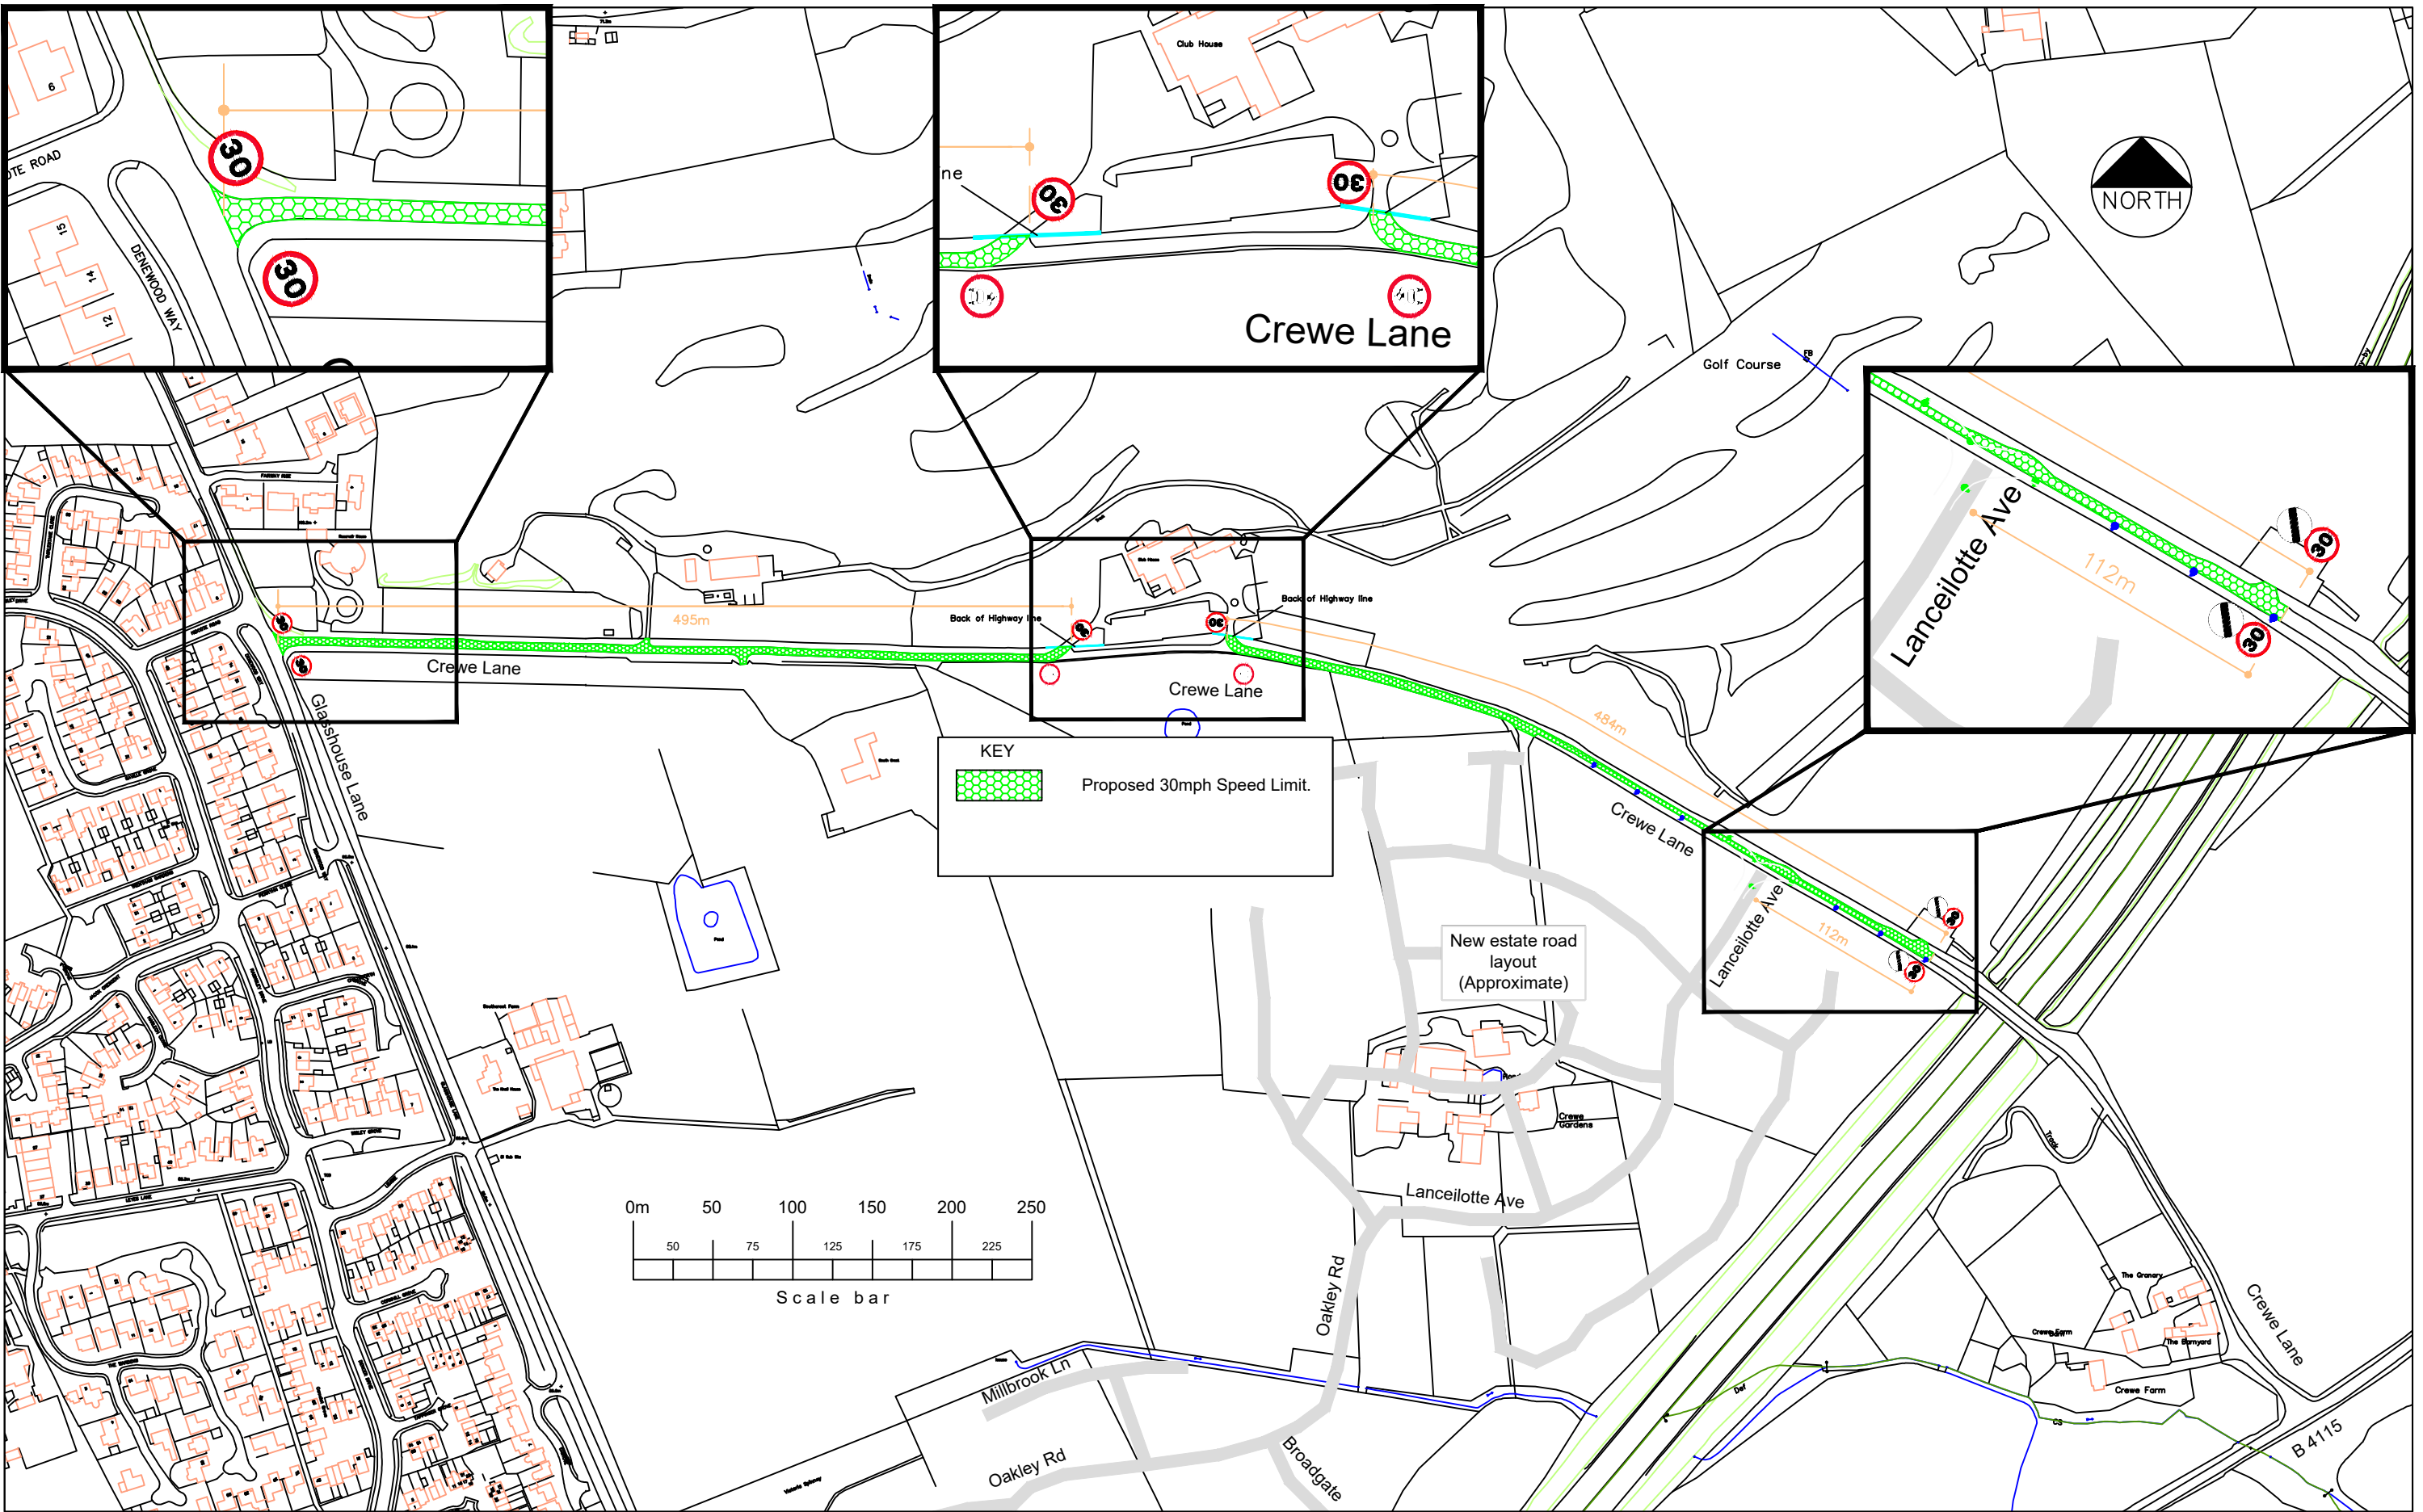

Minor Works Team
Communities,
Old Budbrook Road
Warwick, CV34 7DP
Tel : 01926 412 277

www.warwickshire.gov.uk
<mailto:communities@warwickshire.gov.uk>

NOTES

Based on Ordnance Survey mapping with the permission of the Controller of HMSO
© Crown Copyright and database right 2011. Ordnance Survey 100019520.
All rights reserved.
Unauthorised reproduction infringes copyright and may lead to prosecution or civil proceedings.
Warwickshire County Council.

REV	DATE	BY	CHK	AMENDMENT
-	--/--	-	-	-
-	--/--	-	-	-
-	--/--	-	-	-
-	--/--	-	-	-
-	--/--	-	-	-

Drawing title
Proposed 30mph Speed Limit Crewe Lane
Kenilworth
Project title
Section 106 works

Drawn by	Checked by
MMcD	Jess C
Date	22.09.25
Scale	See Scale Bar
Drawing number	PTRO25 020 01