


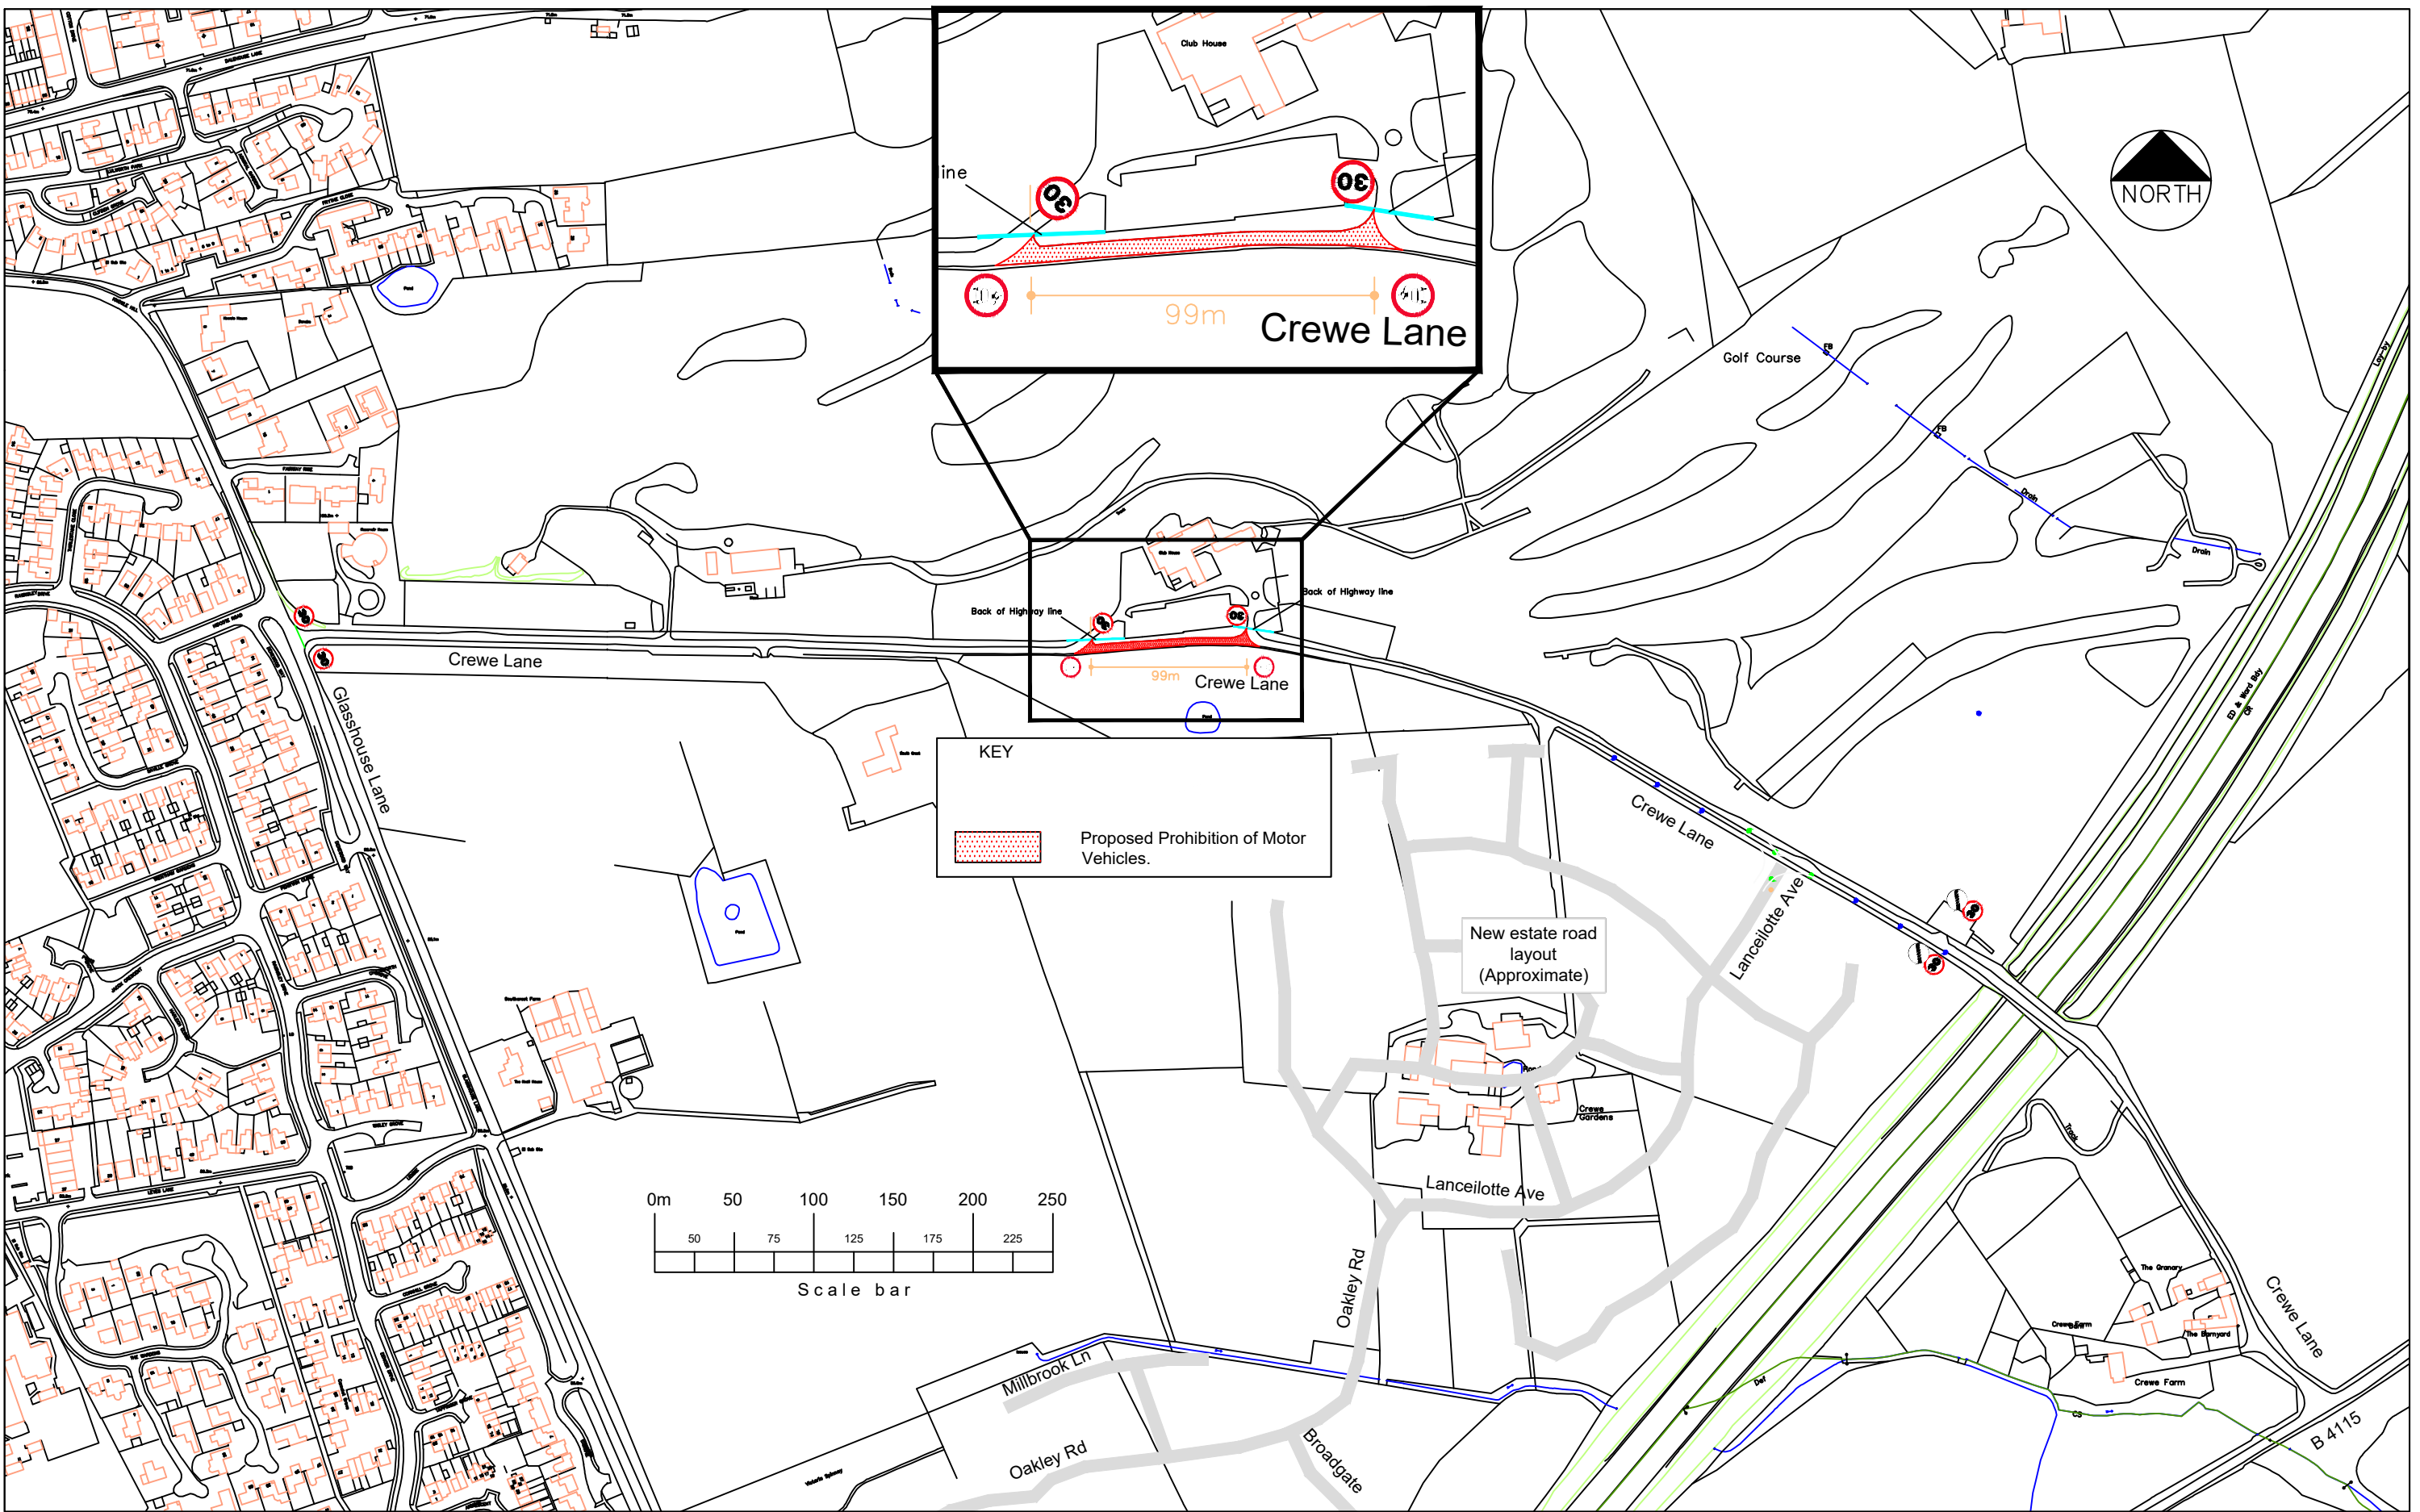

NOTES

Based on Ordnance Survey mapping with the permission of the Controller of HMSO
© Crown Copyright and database right 2011. Ordnance Survey 100019520.
All rights reserved.
Unauthorised reproduction infringes copyright and may lead to prosecution or civil proceedings.
Warwickshire County Council.

REV	DATE	BY	CHK	AMENDMENT
-	--/--	-	-	-
-	--/--	-	-	-
-	--/--	-	-	-
-	--/--	-	-	-
-	--/--	-	-	-

Drawing title
Proposed Prohibition of Motor Vehicles Crewe Lane (part length) Kenilworth
Project title
Section 106 works

Drawn by	Checked by
MMcD	Jess C
Date	22.09.25
Scale	N.T.S.
Drawing number	PTRO25 020 02