


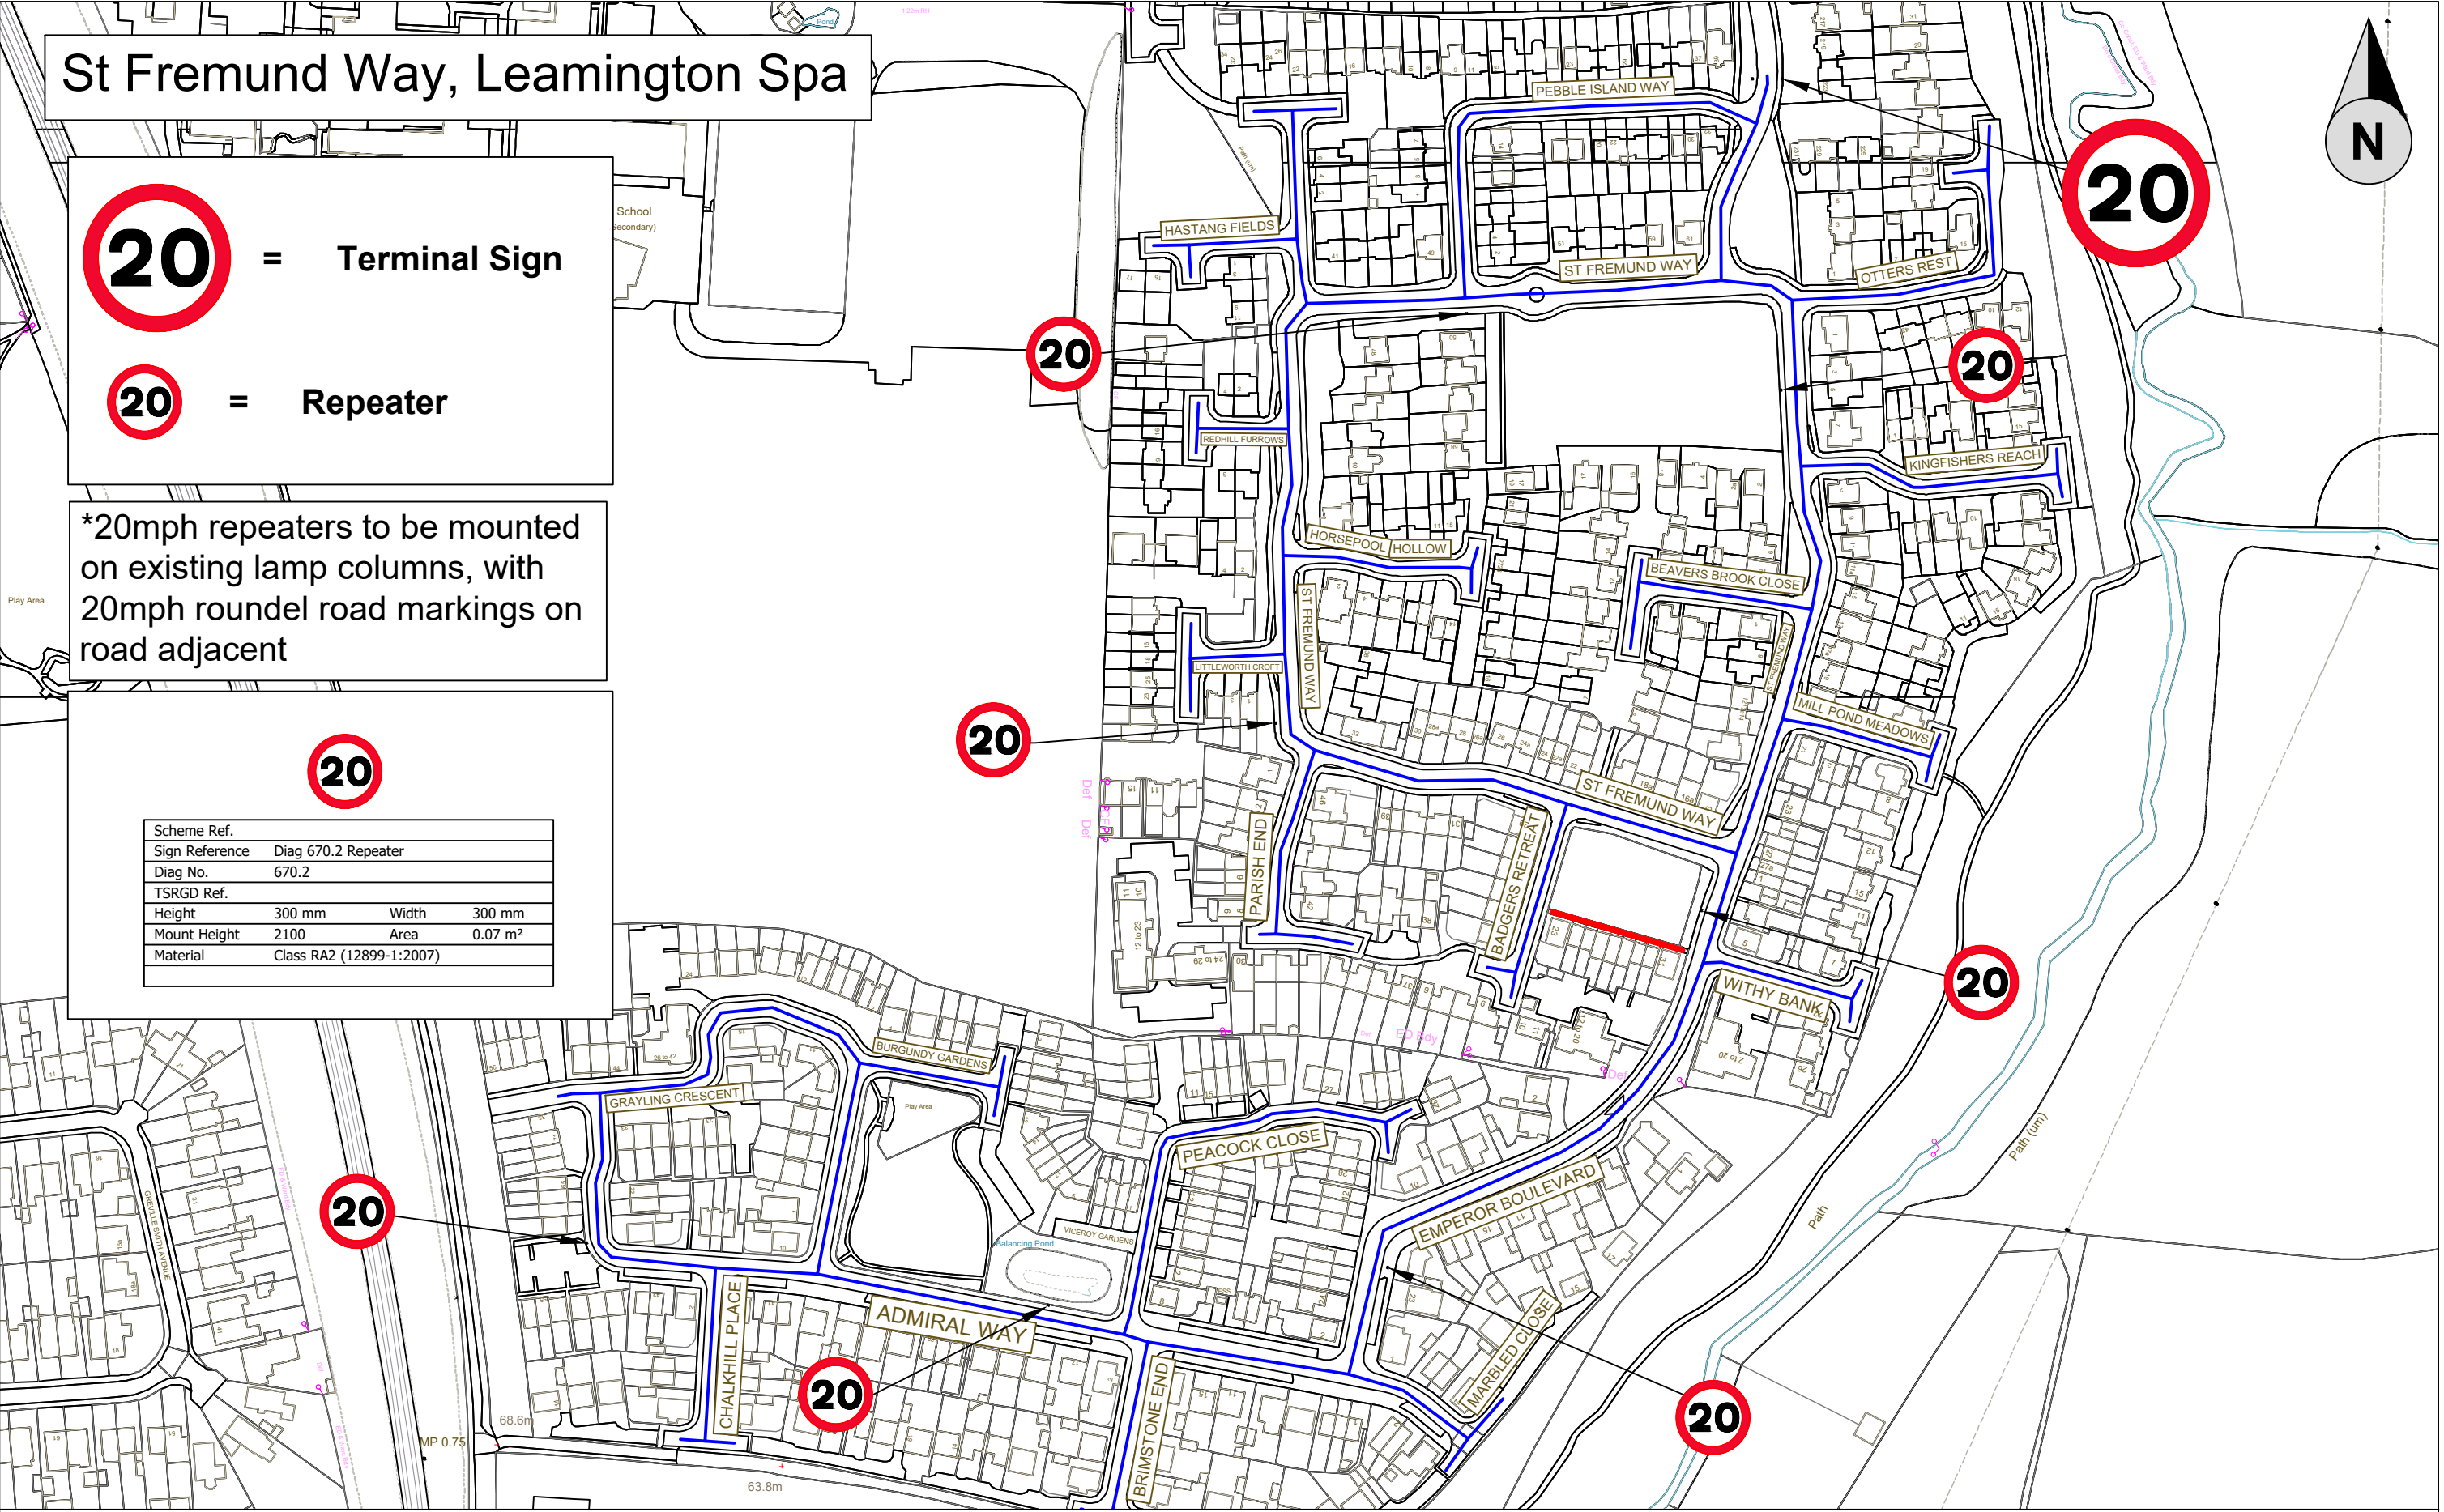

St Fremund Way, Leamington Spa

20 = Terminal Sign

20 = Repeater

*20mph repeaters to be mounted on existing lamp columns, with 20mph roundel road markings on road adjacent

20

Scheme Ref.			
Sign Reference	Diag 670.2 Repeater		
Diag No.	670.2		
TSRGD Ref.			
Height	300 mm	Width	300 mm
Mount Height	2100	Area	0.07 m ²
Material	Class RA2 (12899-1:2007)		

H:\CH-Minor Works\TRAFFIC REGULATION ORDERS\PARISHES\Leamington Spa\PTRO24 028 St Fremund Way 20mph (& Chesterton Drive)\5 Drawings\Chesterton Drive & St Fremund Way 20mph.dwg

 County Highways Minor Works Warwickshire County Council Shire Hall Warwick CV34 4RL Tel: 01926 410410 www.warwickshire.gov.uk chminorworks@warwickshire.gov.uk	NOTES	Key Proposed 20mph Speed Limit Badger Retreat between houses no 24-31 not included as this is Public Footpath	REV	DATE	BY	CHK	AMENDMENT	Drawing title	Drawn by	Checked by
			A	10/06/25	EM-M	GS	20mph Terminal Point & Road Names	Proposed 20mph Speed Limit St Fremund Way Leamington Spa Warwickshire	EM-M	GS
			B	17/12/25	EM-M	CR	Adjustments to length of public highway & item added to key		Date February 2025	
			-	--/--/--	-	-	-	Project title	Scale NTS @ A3_L	
			-	--/--/--	-	-	-	PTRO24 028 St Fremund Way	Drawing number PTRO24 028 001B	