
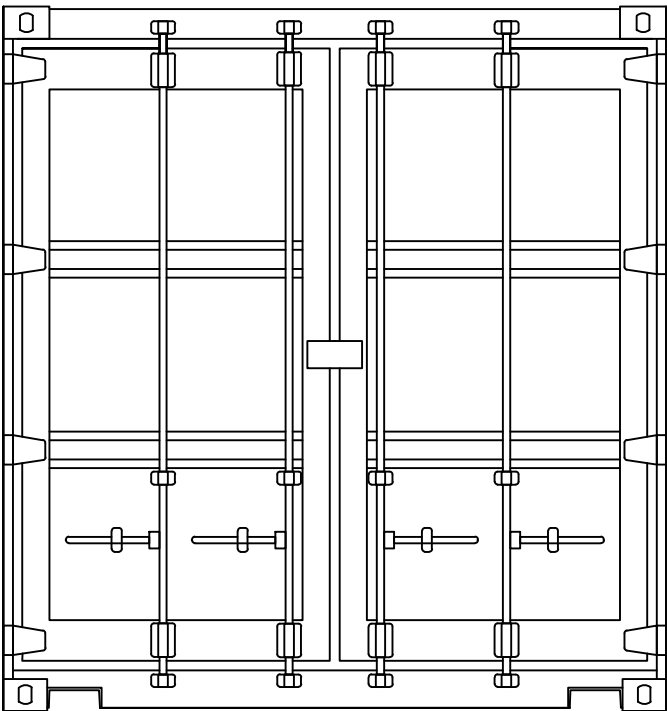
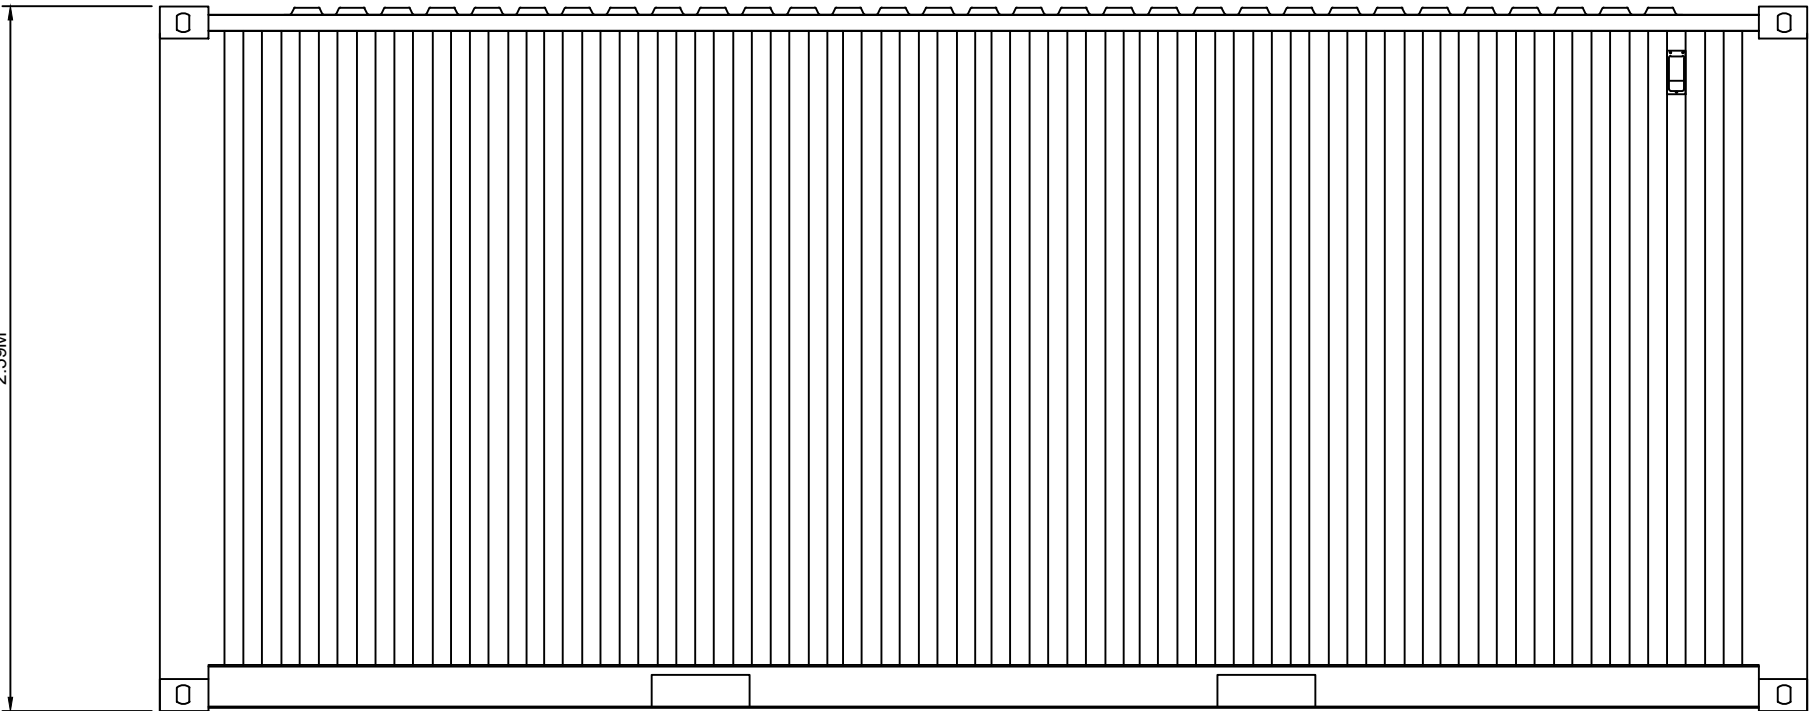
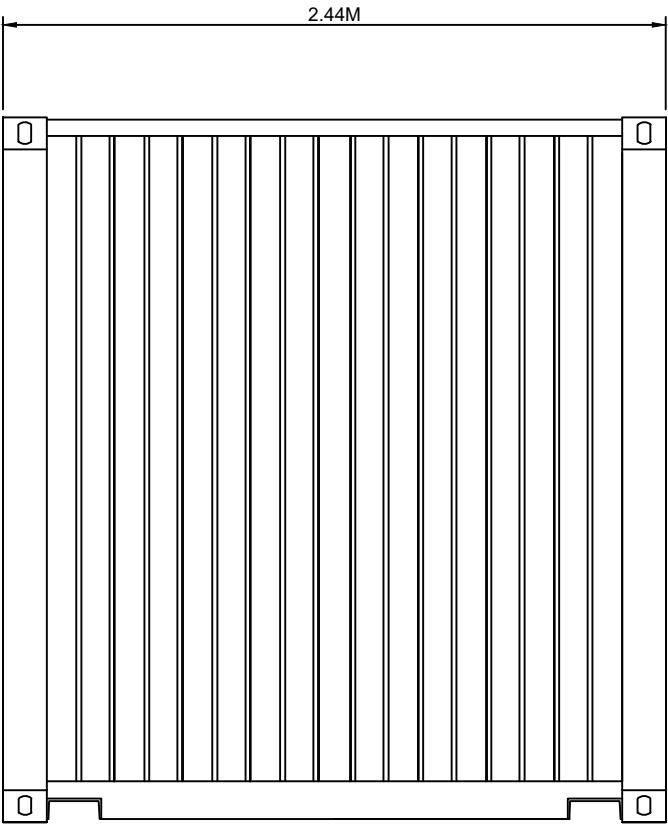
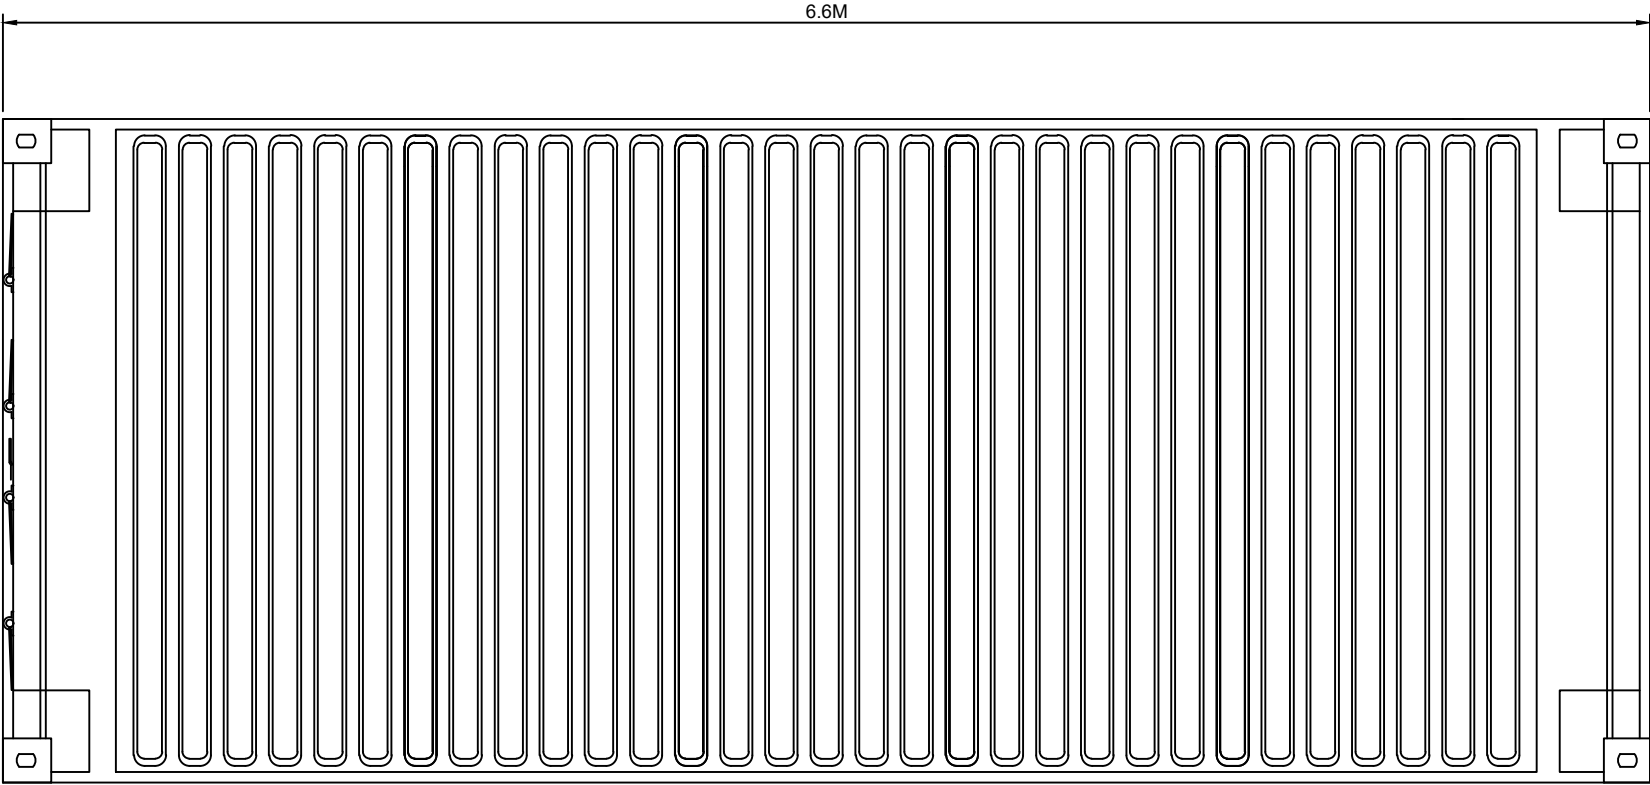


Confidential
This document is the exclusive property of E.ON Plc and is strictly confidential. It must not be divulged, copied or reproduced without written authorisation of the Company.
E.ON Plc 2017

NOTE:

1. ALL DIMENSIONS ARE TO BE READ IN CONJUNCTION WITH THE SPECIFICATION FOR HIGHWAY WORKS AND THE MANUFACTURER'S DIMENSIONS AND ALL RELAYING DIMENSIONS WITHIN THE PROJECT DESIGN PACKING.
2. ALL WORKS TO BE EXECUTED IN ACCORDANCE WITH THE DRAWING, THE MANUAL OF CORRECT ACCOUNTS FOR HIGHWAY WORKS, DESIGN MANUAL FOR ROADS AND BRIDGES, AND TRAFFIC SIGNS MANUAL.
3. ALL DIMENSIONS ARE IN METERS UNLESS STATED OTHERWISE. ALL LEVELS ARE IN METERS AND RELATE TO ORDNANCE DATUM.
4. DO NOT SCALE FROM ANY DRAWING. WORK TO PROVIDED DIMENSIONS ONLY. ANY DIMENSIONS IN DIMENSIONS ARE TO BE REFERRED TO THE DESIGNER BEFORE WORK IS PUT TO PRACTICE.
5. ALL DIMENSIONS AND LEVELS ARE TO BE CHECKED ON SITE BY THE CONTRACTOR PRIOR TO PROCEEDING ANY WORKING DRAWING OR CONSTRUCTION ON SITE.
6. ALL WORKS BY THE CONTRACTOR MUST BE CARRIED OUT IN SUCH A MANNER THAT ALL REQUIREMENTS UNDER THE HEALTH AND SAFETY AT WORK ACT ARE SATISFIED.
7. ALL WORKS ARE TO BE CARRIED OUT IN COMPLIANCE WITH THE REQUIREMENT OF THE ROADWORKS ACT AND CONSTRUCTION DESIGN MANAGEMENT REGULATIONS.
8. TO BE READ IN CONJUNCTION WITH STREET LIGHTING DESIGN PACK.

Rev	Date	Description	DRNCHKAPP
Revisions			
Client / Partner			
<div> E.ON UK HEAT Ltd Westwood Way, Westwood Business Park, Coventry, CV4 8LG</div>			
Project Name LENTONS LANE SOLAR FARM			
Drawing Title Indicative Transformer Container			
Status			
Date 05.01.26	Scale 1:10	Sheet Size A0	
Drawn By	Checked By	Approved By	
Drawing No.			Rev



6 Transformer containers to be spaced evenly throughout the site