

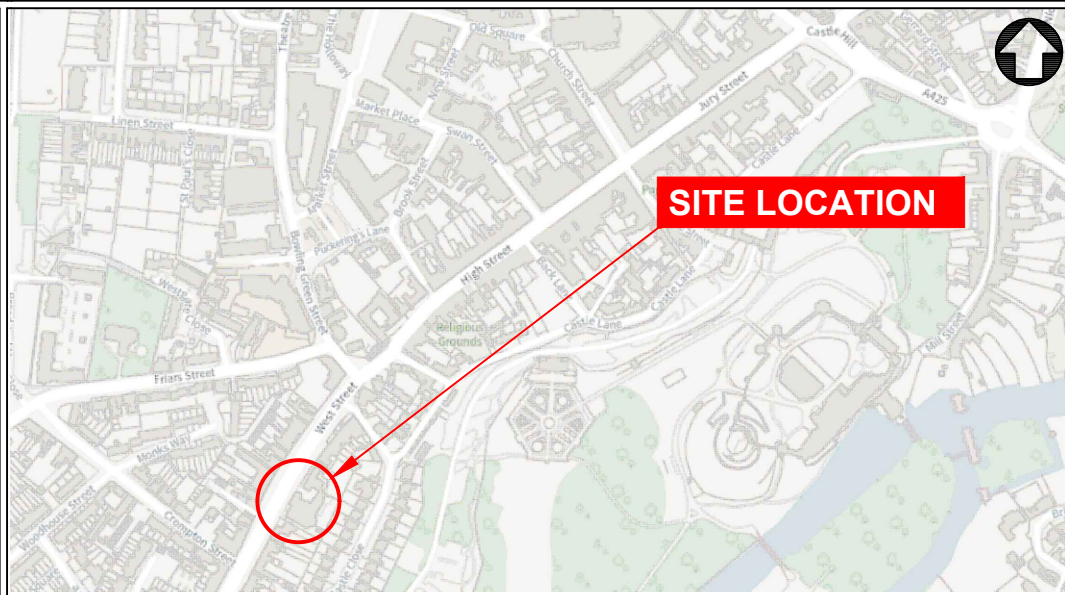


# Existing

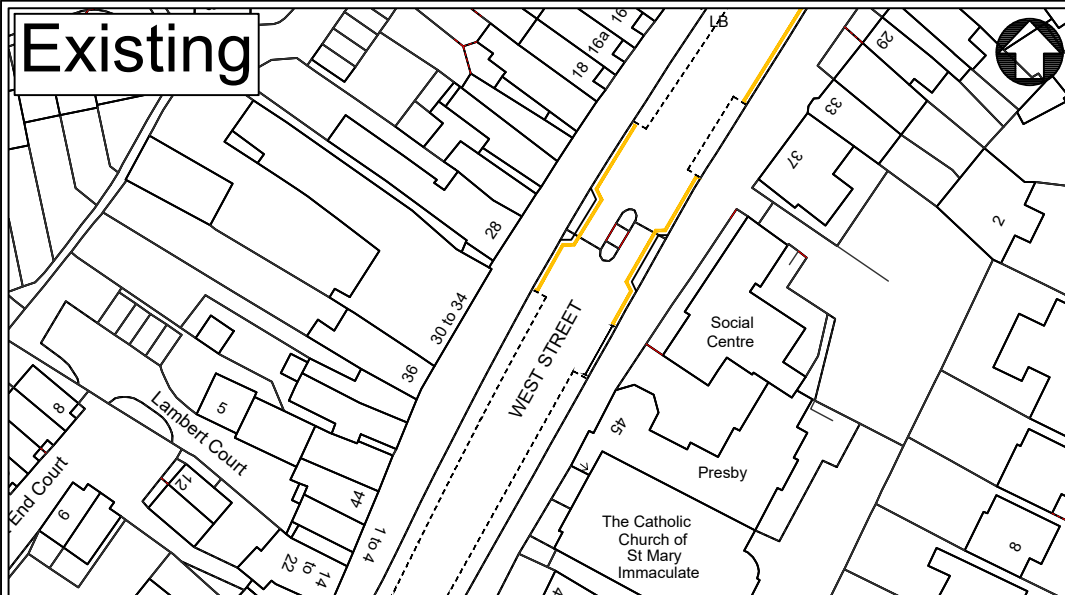

# Proposed

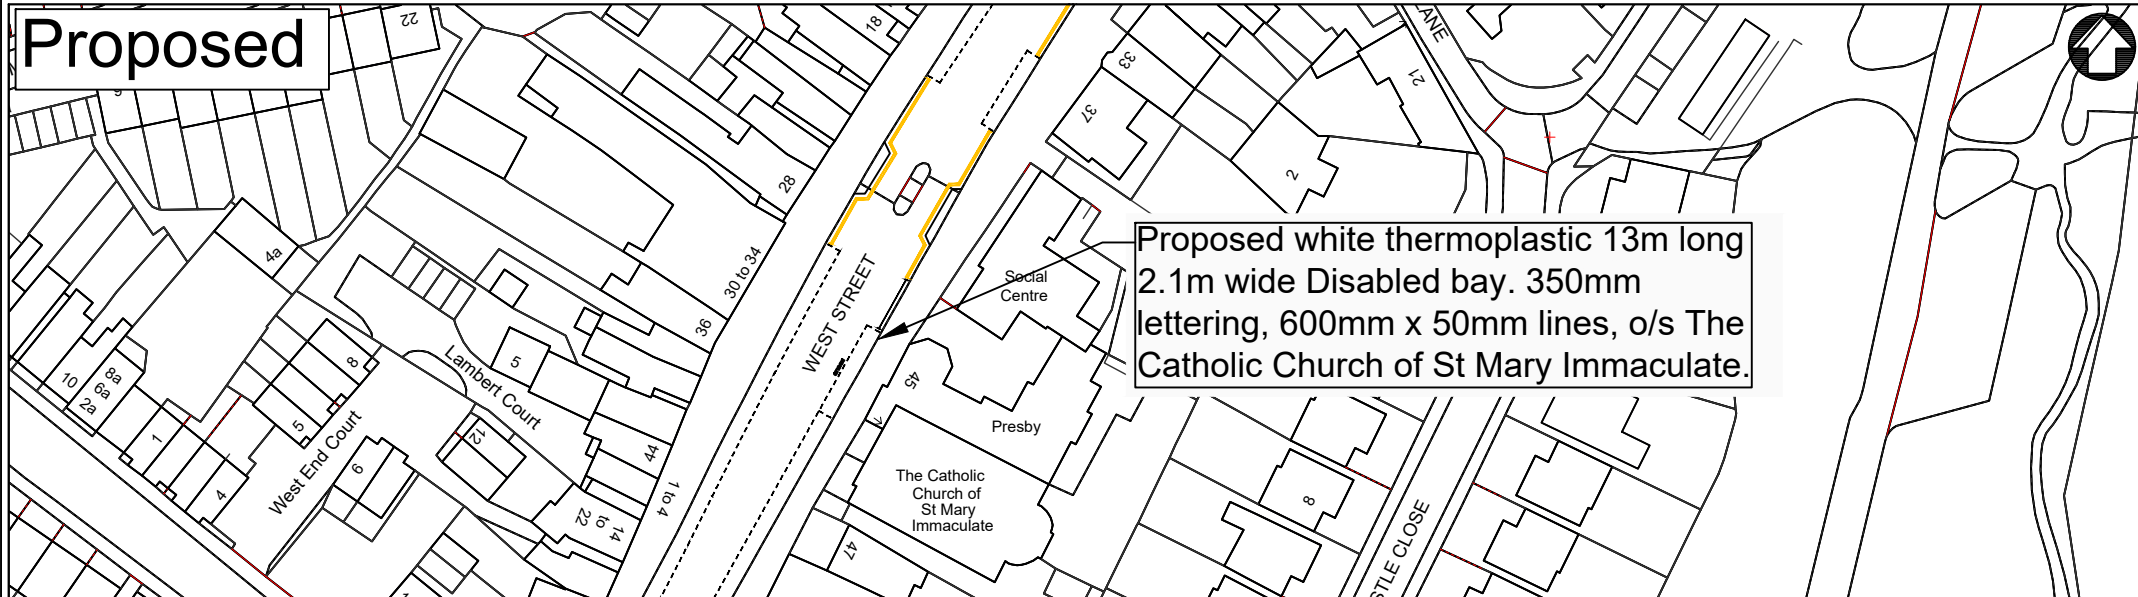

Proposed white thermoplastic 13m long 2.1m wide Disabled bay. 350mm lettering, 600mm x 50mm lines, o/s The Catholic Church of St Mary Immaculate.

H:\CH-Minor Works\TRAFFIC REGULATION ORDERS\CPE PARKING\01-Disabled Bays\Applications & Removals\2025\Requests\Warwick\St Mary's Church- West Street, Warwick\03 Drawing\PDFs\St Mary's Church.dwg



County Highways Minor Works  
Warwickshire County Council  
Shire Hall  
Warwick  
CV34 4RL  
Tel: 01926 410410

[www.warwickshire.gov.uk](http://www.warwickshire.gov.uk)  
[chminorworks@warwickshire.gov.uk](mailto:chminorworks@warwickshire.gov.uk)

### NOTES

© Crown Copyright and database right 2025. Ordnance Survey AC000019520

| REV | DATE  | BY | CHK | AMENDMENT |
|-----|-------|----|-----|-----------|
| -   | --/-- | -  | -   | -         |
| -   | --/-- | -  | -   | -         |
|               |   |
|---------------|---|
| Drawing title | <b>Proposed Disabled Bay<br/>West Street<br/>Warwick<br/>Warwickshire</b> |
| Project title | <b>Disabled Parking Bays 2025</b>   |

|                |                   |            |                      |
|----------------|-------------------|------------|----------------------|
| Drawn by       | <b>EFL</b>        | Checked by | <b>PM</b>            |
| Date           | <b>NOV.2025</b>   | Scale      | <b>1:1000 @ A4_L</b> |
| Drawing number | <b>PTRO25 032</b> |            |                      |