

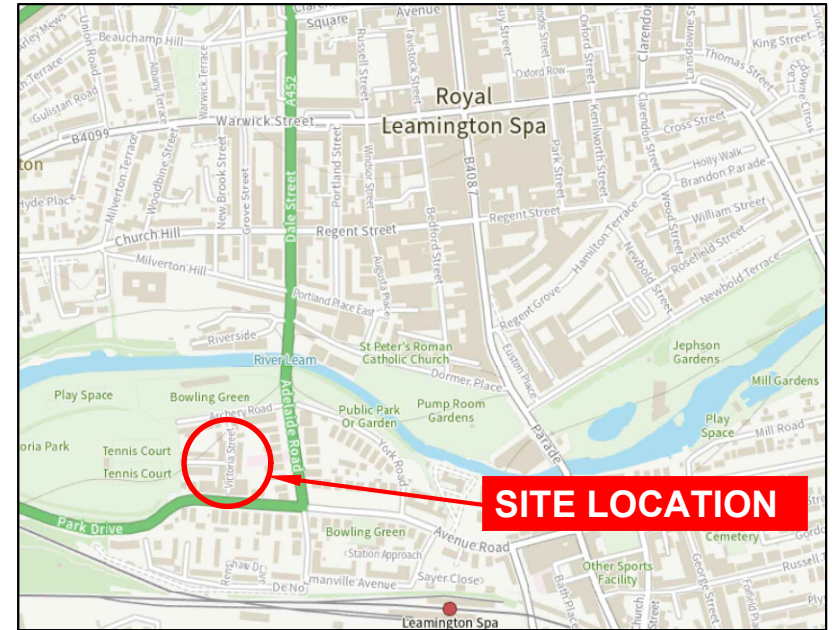


# EXISTING

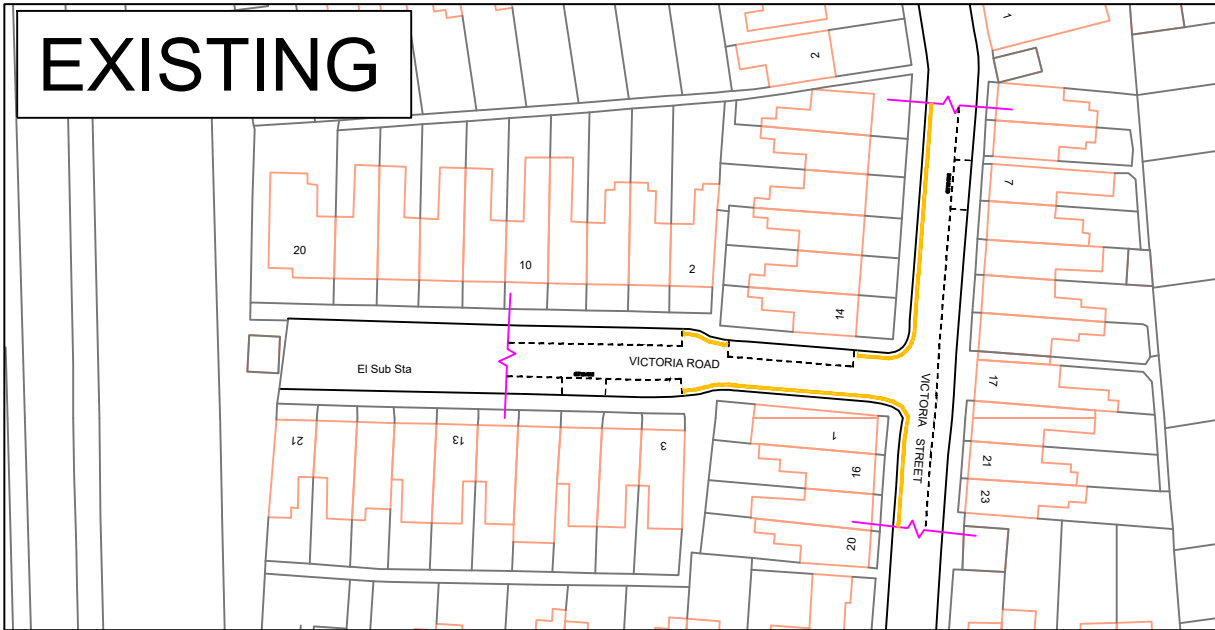

# PROPOSED

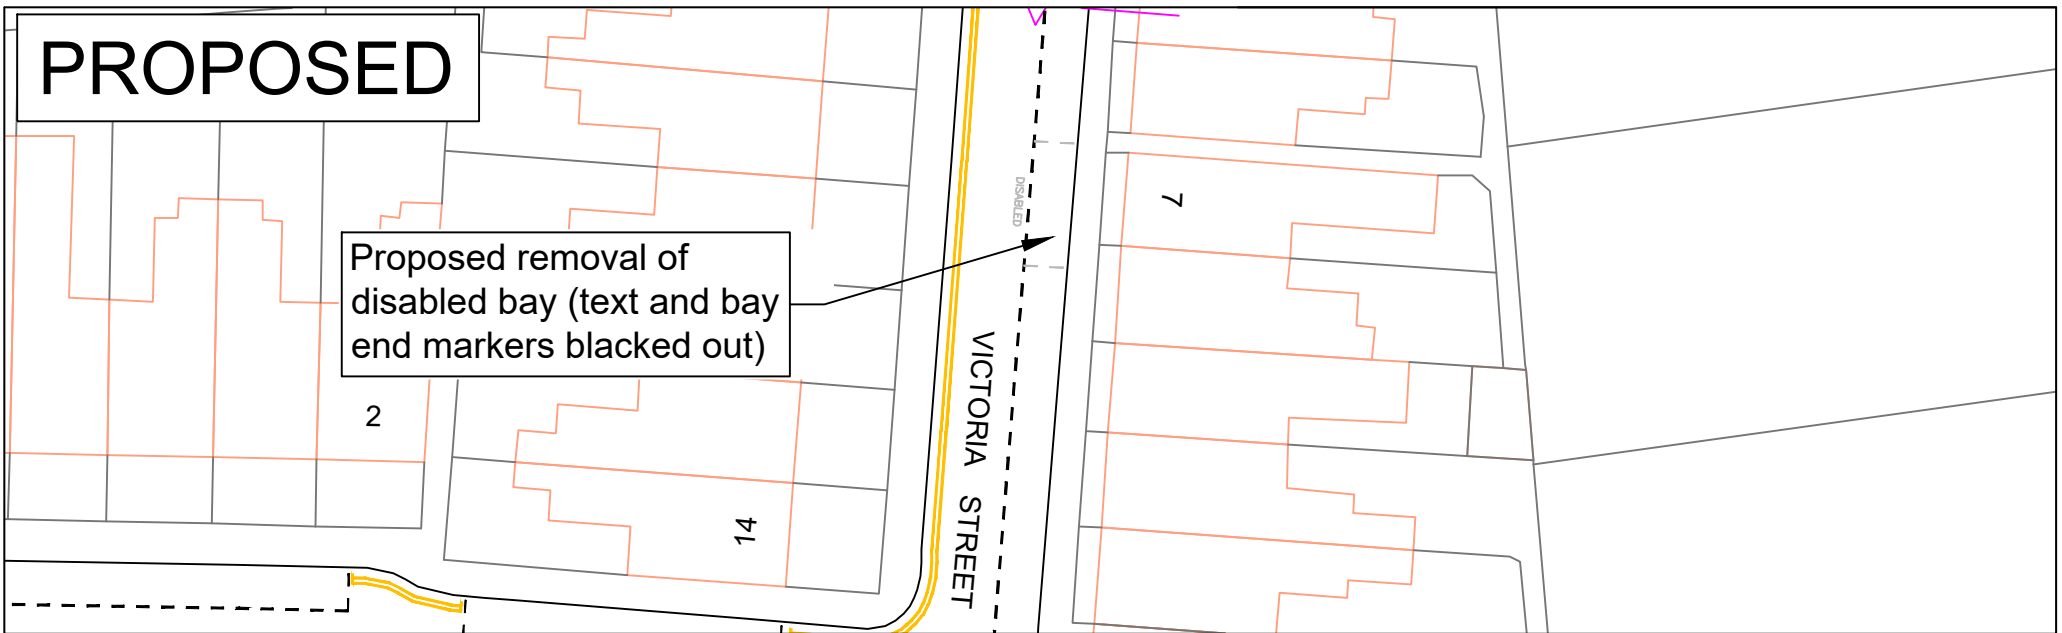

H:\CH-Minor Works\TRAFFIC REGULATION ORDERS\CPE PARKING\01-Disabled Bays\Applications & Removals\2025\Removal Requests\Warwick\7 Victoria Street, Lemington- Removal\Drawings\7 Victoria Street.dwg



County Highways Minor Works  
Old Budbrooke Road,  
Warwick,  
CV35 7DP  
Tel : 01926 410410

[www.warwickshire.gov.uk](http://www.warwickshire.gov.uk)  
[chminorworks@warwickshire.gov.uk](mailto:chminorworks@warwickshire.gov.uk)

## NOTES

Based on Ordnance Survey mapping with the permission of the Controller of HMSO  
© Crown Copyright and database right 2011, Ordnance Survey 100019520.  
All rights reserved.  
Unauthorized reproduction infringes copyright and may lead to prosecution or civil proceedings.  
Warwickshire County Council.

REV	DATE	BY	CHK	AMENDMENT
-	--/--/--	-	-	-
-	--/--/--	-	-	-
-	--/--/--	-	-	-
-	--/--/--	-	-	-
-	--/--/--	-	-	-

Drawing title	Drawn by	Checked by
<b>Proposed Removal of Disabled Bay, Victoria Street Leamington Spa Warwickshire</b>	<b>PM</b>	<b>EF-L</b>
	Date	<b>Sept 2025</b>
	Scale	<b>NTS @ A4_L</b>
Project title	Drawing number	
<b>Disabled Parking Bays 2025</b>	<b>PTRO25 023</b>	