


Proposed

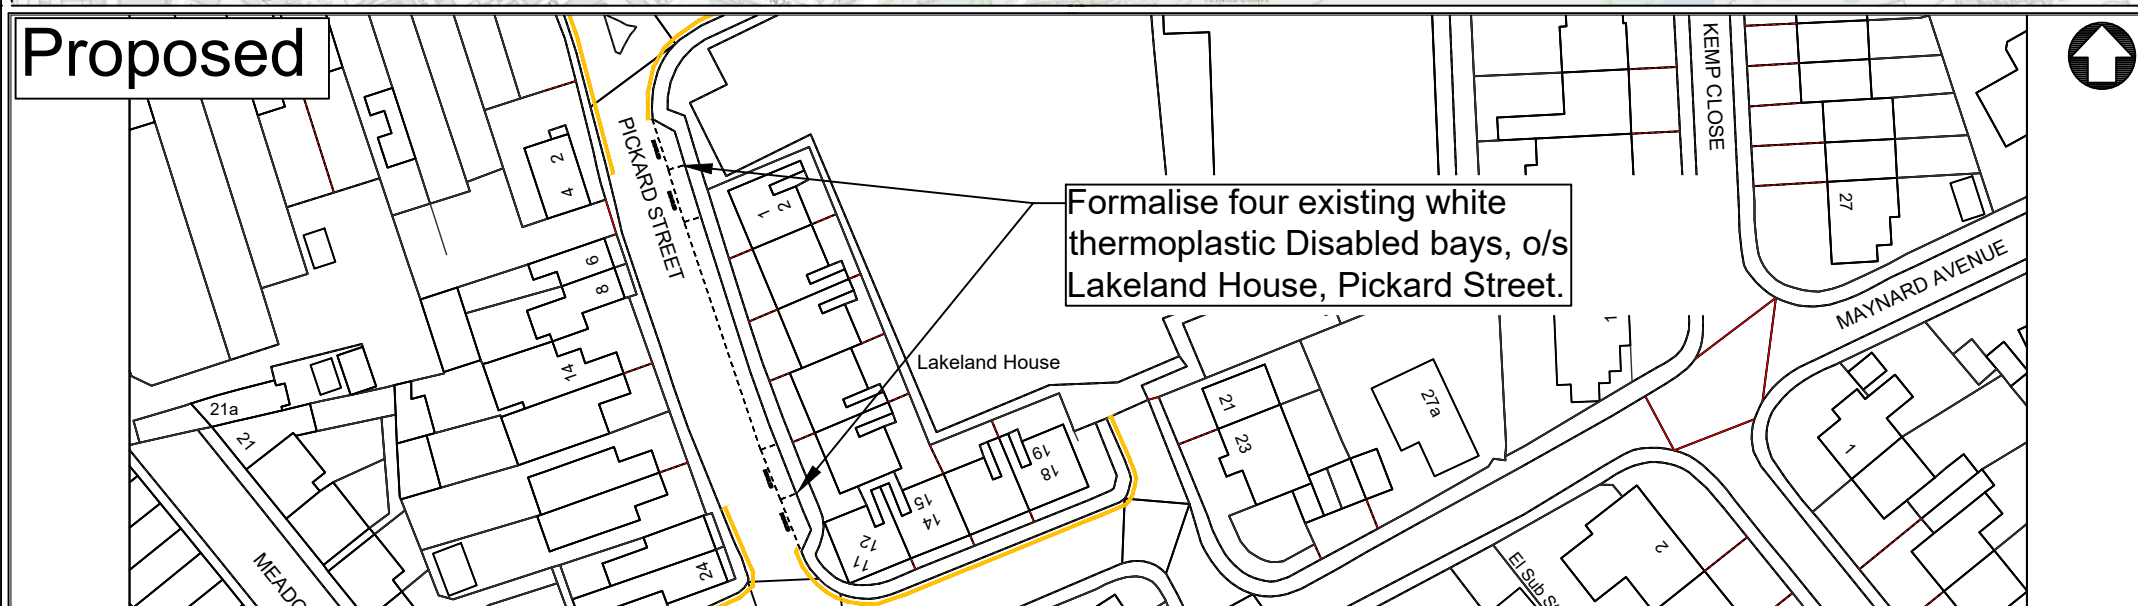

C:\Users\efar2\AppData\Local\Temp\AcPublish_8660\Pickard Street final.dwg



County Highways Minor Works
Warwickshire County Council
Shire Hall
Warwick
CV34 4RL
Tel: 01926 410410

www.warwickshire.gov.uk
chminorworks@warwickshire.gov.uk

NOTES

© Crown Copyright and database right 2025. Ordnance Survey AC000019520

REV	DATE	BY	CHK	AMENDMENT
-	--/--	-	-	-
-	--/--	-	-	-
-	--/--	-	-	-
-	--/--	-	-	-
-	--/--	-	-	-

Drawing title	Proposed Disabled Bay Pickard Street Warwick Warwickshire
Project title	Disabled Parking Bays 2025

Drawn by	EFL	Checked by	PM
Date	Dec 2025	Scale	1:1000@ A4_L
Project number	PTRO25 038		