



# Existing

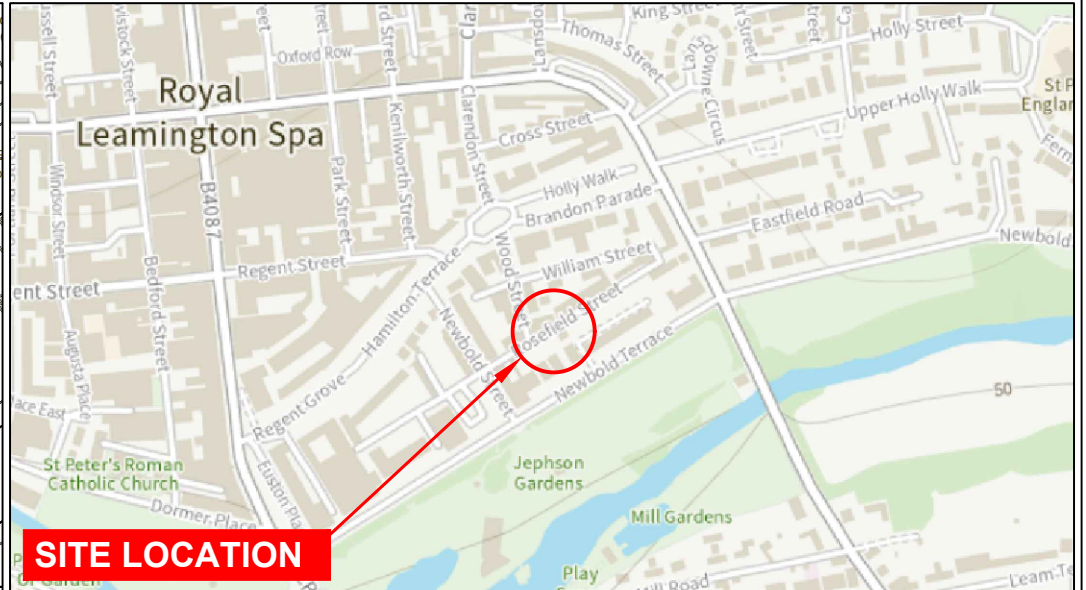

# Proposed

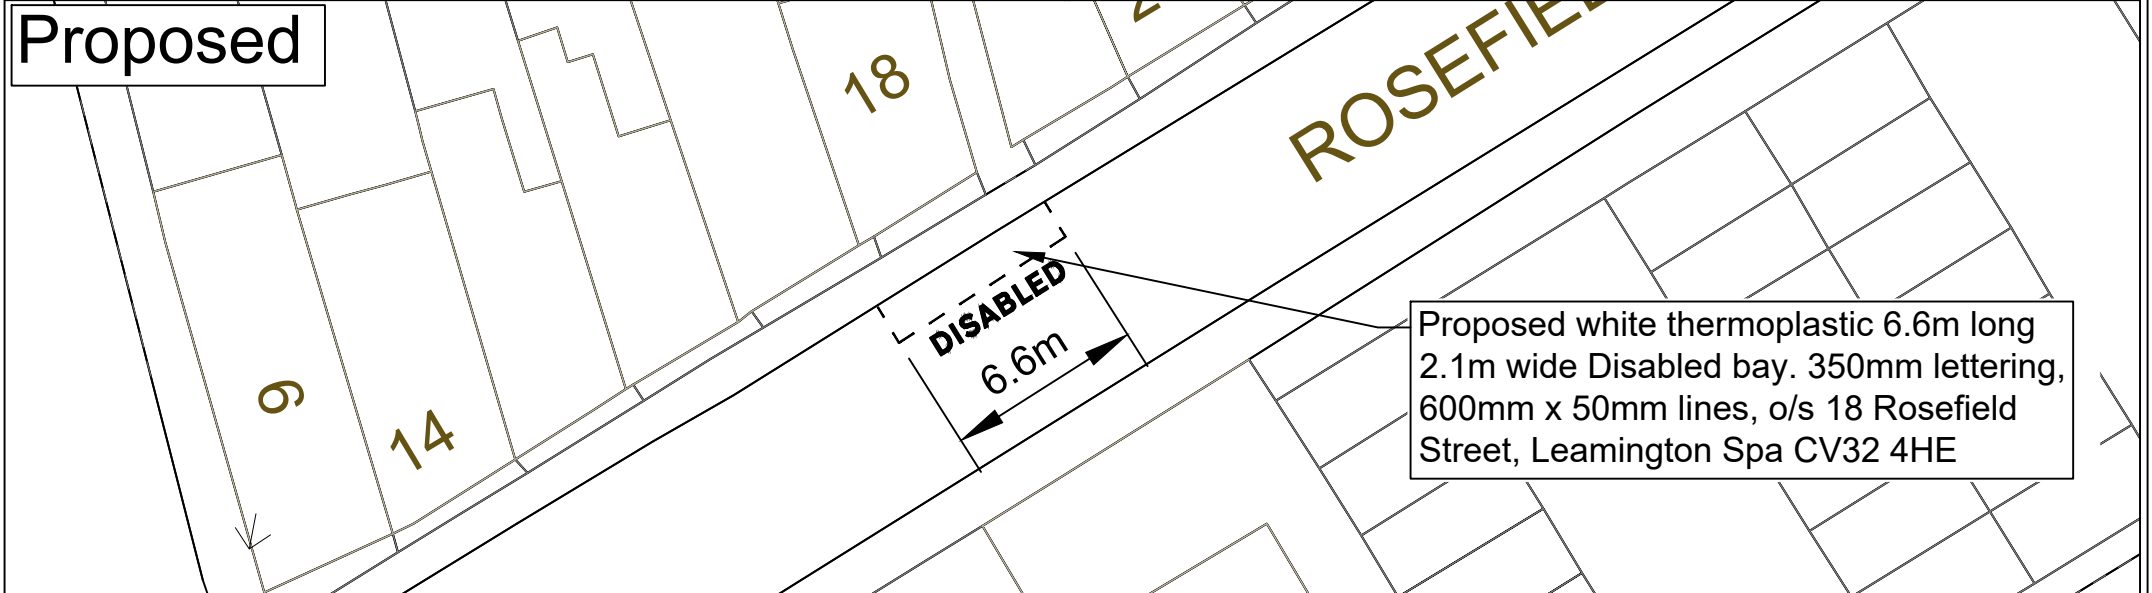

Proposed white thermoplastic 6.6m long 2.1m wide Disabled bay. 350mm lettering, 600mm x 50mm lines, o/s 18 Rosefield Street, Leamington Spa CV32 4HE

H:\CH-Minor Works\TRAFFIC REGULATION ORDERS\CPE PARKING\01-Disabled Bays\Applications & Removals\2025\Requests\Warwick\18 Rosefield Street Warwickshire\03 Drawing\18 Rosefield Street DPB.dwg



County Highways Minor Works  
Warwickshire County Council  
Shire Hall  
Warwick  
CV34 4RL  
Tel: 01926 410410

[www.warwickshire.gov.uk](http://www.warwickshire.gov.uk)  
[chminorworks@warwickshire.gov.uk](mailto:chminorworks@warwickshire.gov.uk)

NOTES

Based on Ordnance Survey mapping with the permission of the Controller of HMSO  
© Crown Copyright and database right 2011. Ordnance Survey 100019520.  
All rights reserved.  
Unauthorised reproduction infringes copyright and may lead to prosecution or civil proceedings.  
Warwickshire County Council.

REV	DATE	BY	CHK	AMENDMENT
-	--/--	-	-	-
-	--/--	-	-	-
-	--/--	-	-	-
-	--/--	-	-	-
-	--/--	-	-	-

Drawing title  
**Proposed Disabled Bay  
18 Rosefield Street  
Leamington Spa  
Warwickshire**

Project title  
**Disabled Parking Bays 2025**

Drawn by <b>EM-M</b>	Checked by <b>EF-L</b>
Date <b>Aug 2025</b>	
Scale <b>NTS @ A4_L</b>	
Drawing number <b>PTRO25 013</b>	