



Existing

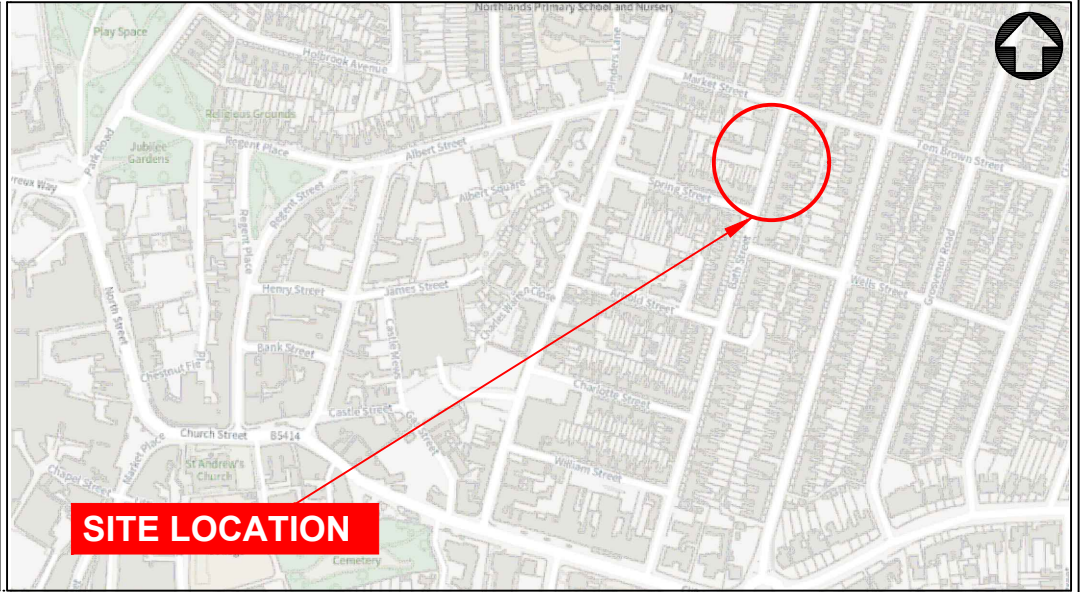

SITE LOCATION

Proposed

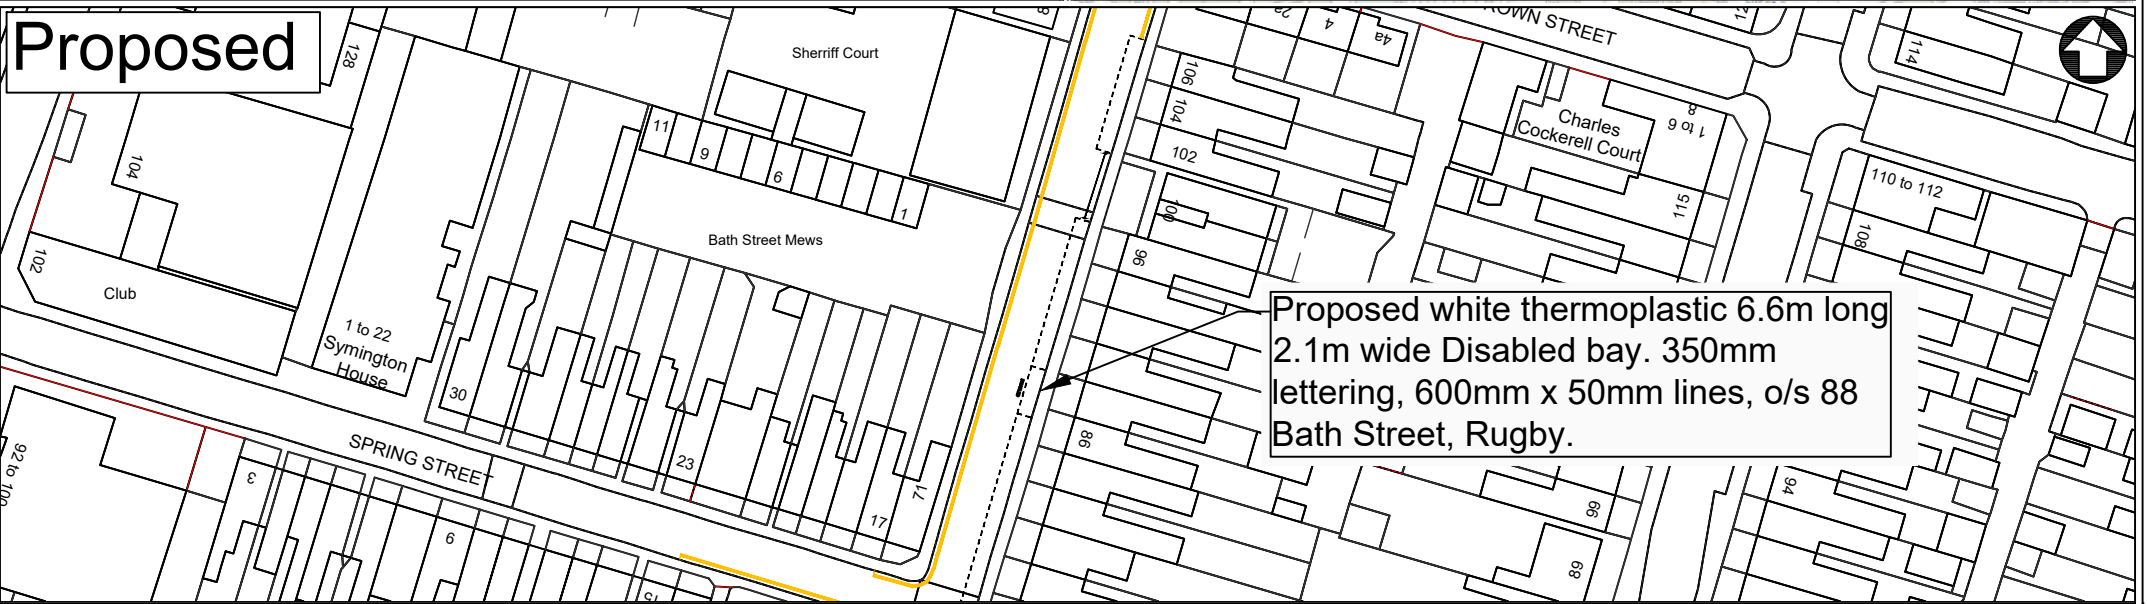

Proposed white thermoplastic 6.6m long
2.1m wide Disabled bay. 350mm
lettering, 600mm x 50mm lines, o/s 88
Bath Street, Rugby.

C:\Users\efar2\AppData\Local\Temp\AcPublish_17824\88 Bath Street.dwg



County Highways Minor Works
Warwickshire County Council
Shire Hall
Warwick
CV34 4RL
Tel: 01926 410410

www.warwickshire.gov.uk
chminorworks@warwickshire.gov.uk

NOTES

© Crown Copyright and database right 2025. Ordnance Survey AC000019520

REV	DATE	BY	CHK	AMENDMENT
-	--/--	-	-	-
-	--/--	-	-	-
-	--/--	-	-	-
-	--/--	-	-	-
-	--/--	-	-	-

Drawing title	Proposed Disabled Bay Bath Street Rugby Warwickshire
Project title	Disabled Parking Bays 2025

Drawn by	EFL	Checked by	PM
Date	Nov. 2025	Scale	1:1000 @ A4_L
Drawing number	PTRO25 035		