

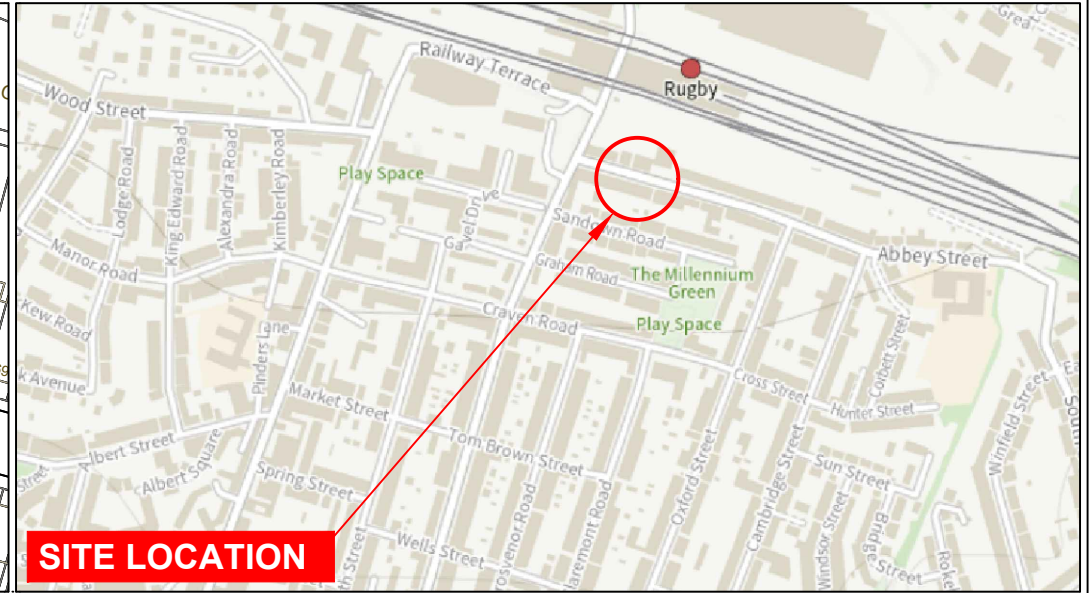


Existing

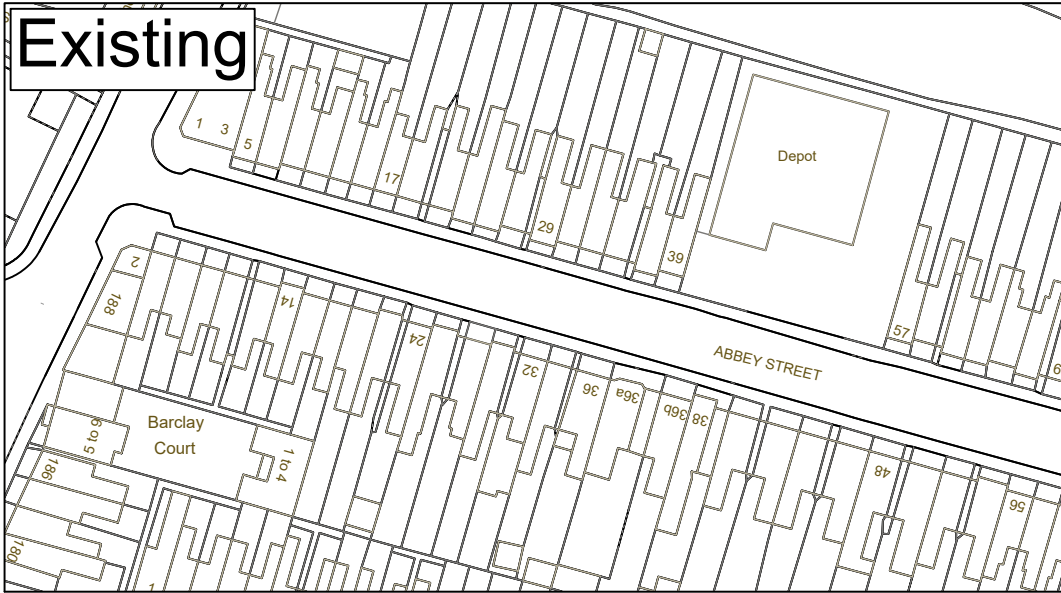

SITE LOCATION

Proposed

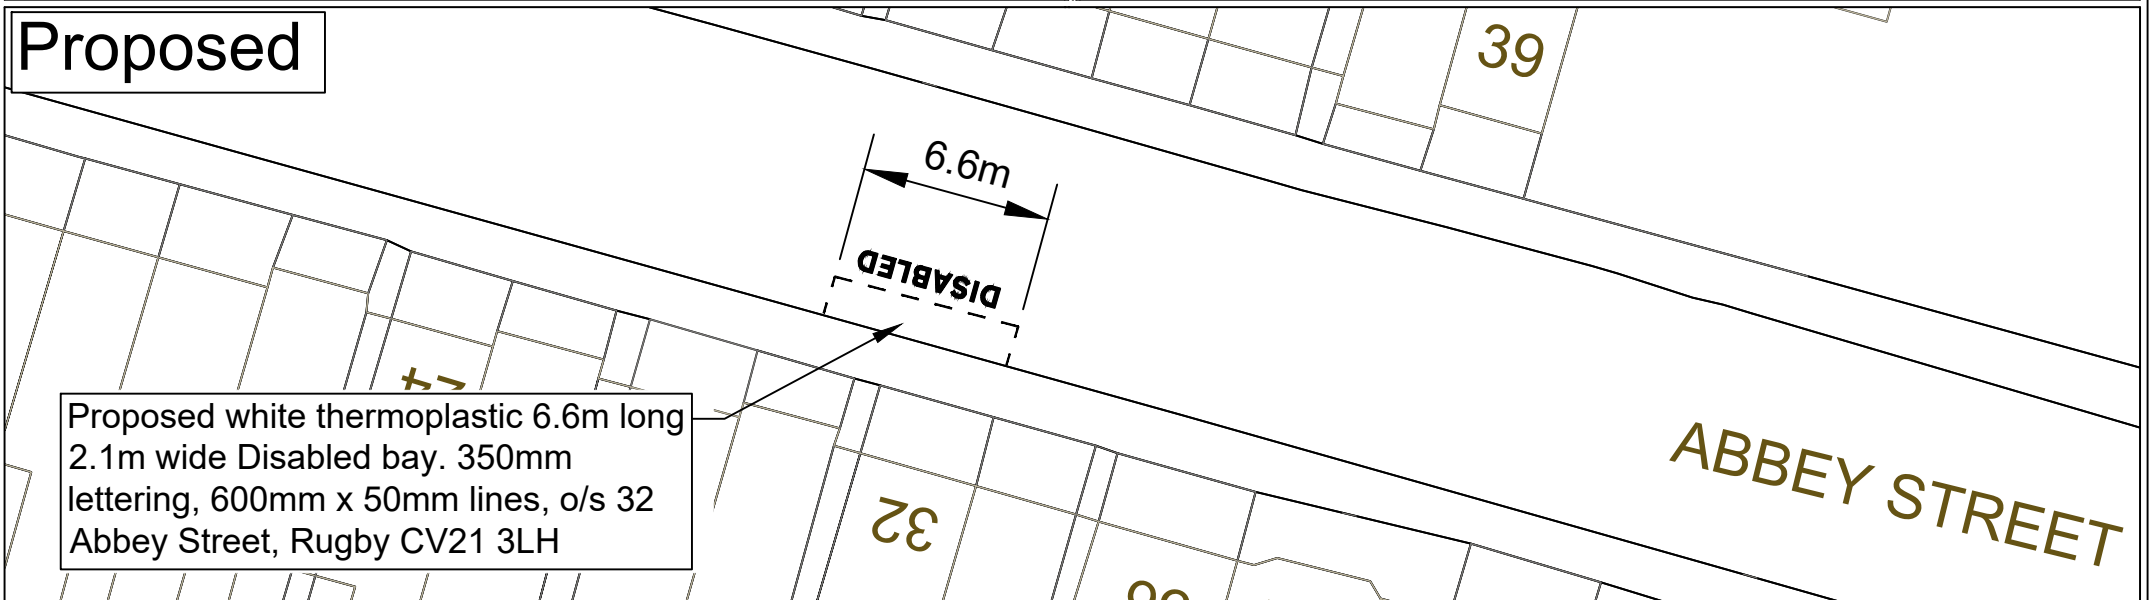

Proposed white thermoplastic 6.6m long 2.1m wide Disabled bay. 350mm lettering, 600mm x 50mm lines, o/s 32 Abbey Street, Rugby CV21 3LH

H:\CH-Minor Works\TRAFFIC REGULATION ORDERS\CPE PARKING\01-Disabled Bays\Applications & Removals\2025\Requests\Rugby\32 Abbey Street, Rugby\03 Drawing\32 Abbey Street DPB.dwg



County Highways Minor Works
Warwickshire County Council
Shire Hall
Warwick
CV34 4RL
Tel: 01926 410410

www.warwickshire.gov.uk
chminorworks@warwickshire.gov.uk

NOTES

Based on Ordnance Survey mapping with the permission of the Controller of HMSO
© Crown Copyright and database right 2011. Ordnance Survey 100019520.
All rights reserved.
Unauthorised reproduction infringes copyright and may lead to prosecution or civil proceedings.
Warwickshire County Council.

REV	DATE	BY	CHK	AMENDMENT
-	--/--	-	-	-
-	--/--	-	-	-
-	--/--	-	-	-
-	--/--	-	-	-
-	--/--	-	-	-

Drawing title
**Proposed Disabled Bay
32 Abbey Street
Rugby
Warwickshire**

Project title
Disabled Parking Bays 2025

Drawn by EM-M	Checked by EF-L
Date Aug 2025	
Scale NTS @ A4_L	
Drawing number PTRO25 0010	