

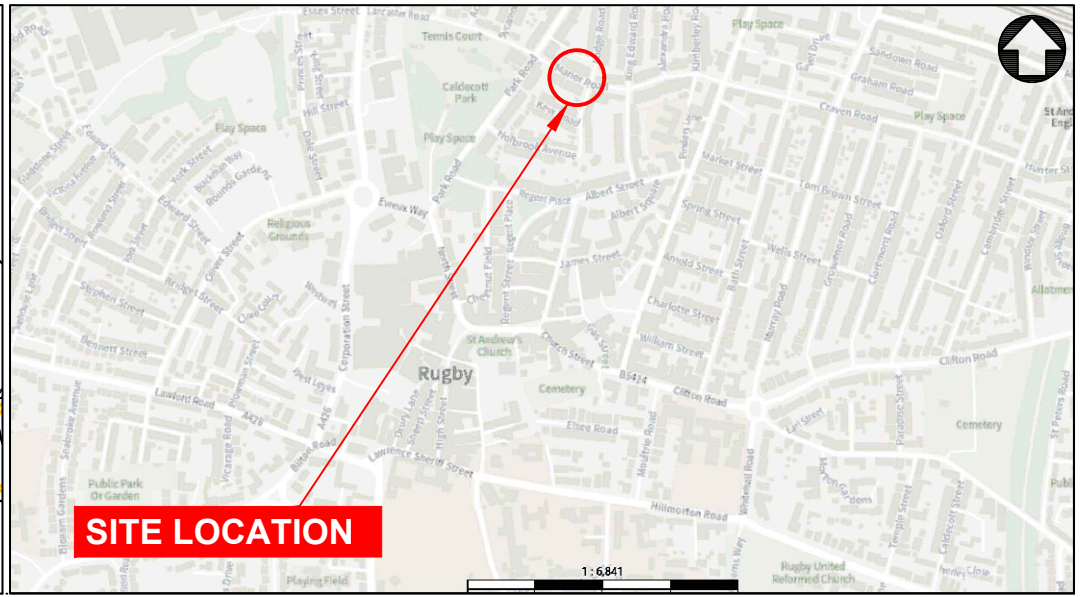


Existing

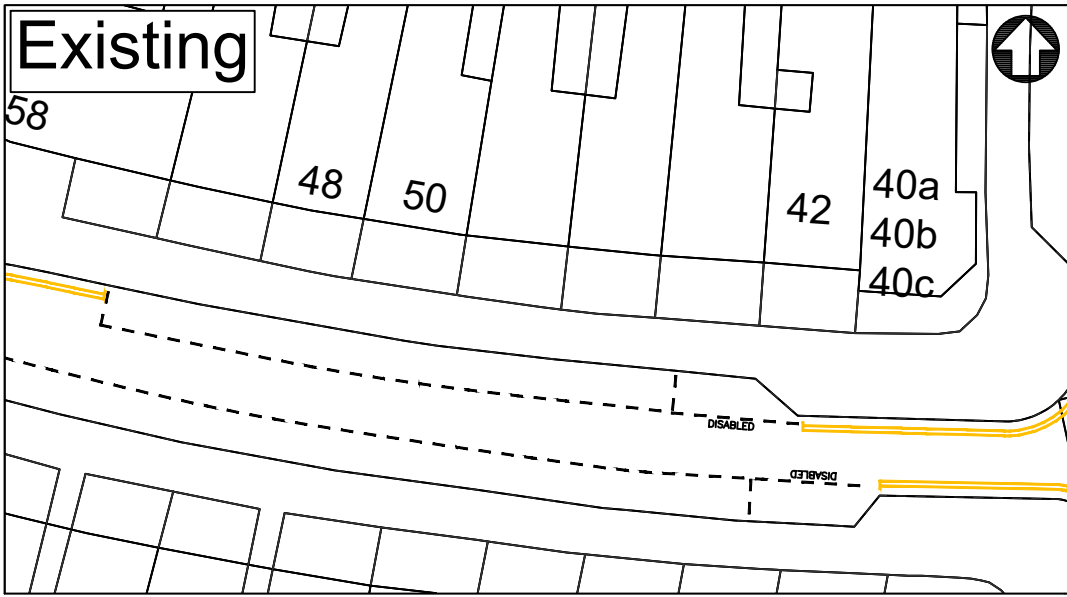

SITE LOCATION

Proposed

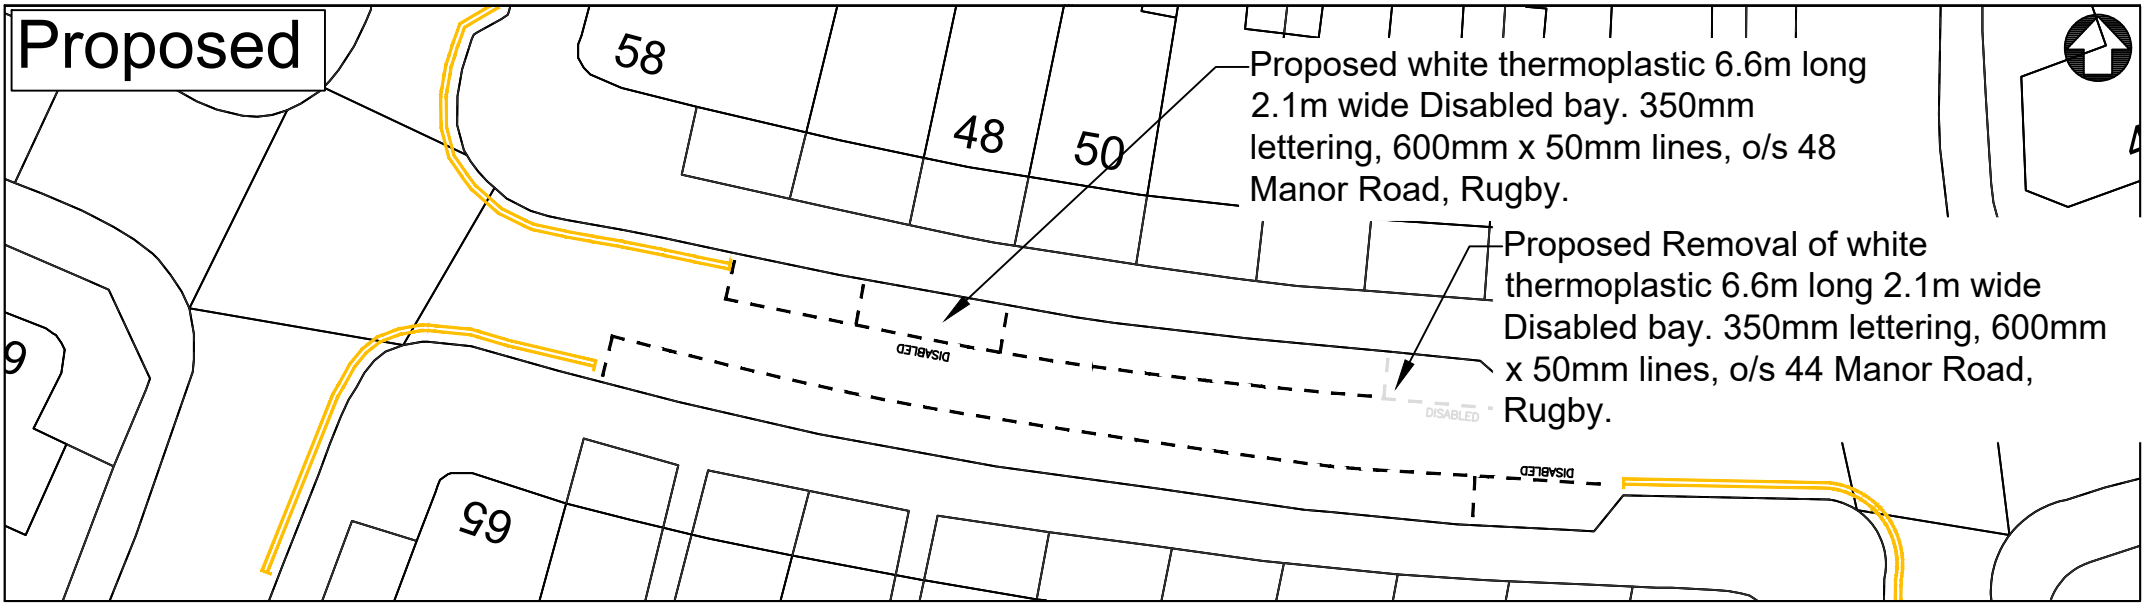

Proposed white thermoplastic 6.6m long 2.1m wide Disabled bay. 350mm lettering, 600mm x 50mm lines, o/s 48 Manor Road, Rugby.

Proposed Removal of white thermoplastic 6.6m long 2.1m wide Disabled bay. 350mm lettering, 600mm x 50mm lines, o/s 44 Manor Road, Rugby.

H:\CH-Minor Works\TRAFFIC REGULATION ORDERS\CPE PARKING\01-Disabled Bays\Applications & Removals\25-26 & 26-27\FINANCIAL YEAR 26-27\Applications\Rugby\48 Manor Road, Rugby\03 Drawing\48 Manor Road.dwg



County Highways Minor Works
Warwickshire County Council
Shire Hall
Warwick
CV34 4RL
Tel: 01926 410410

www.warwickshire.gov.uk
chminorworks@warwickshire.gov.uk

NOTES

© Crown Copyright and database right 2025. Ordnance Survey AC000019520

REV	DATE	BY	CHK	AMENDMENT
-	--/--	-	-	-
-	--/--	-	-	-
-	--/--	-	-	-
-	--/--	-	-	-
-	--/--	-	-	-

Drawing title
**Proposed Disabled Bay
Manor Road
Rugby
Warwickshire**

Project title
Disabled Parking Bays 2026

Drawn by EFL	Checked by PM
Date APRIL 2026	
Scale A4_L	
Drawing number PTRO25 047	