




Existing

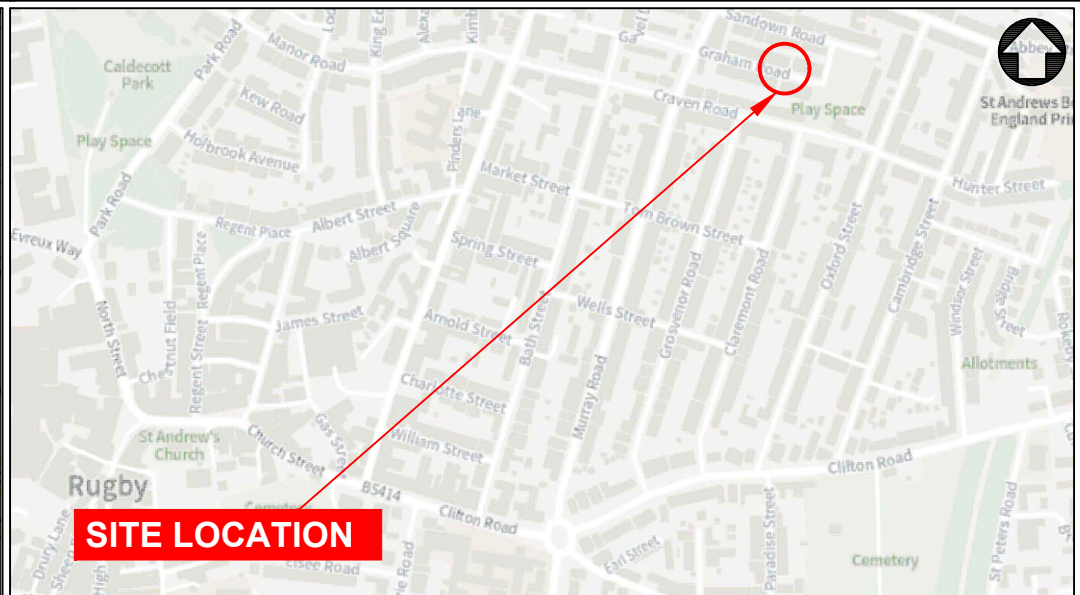

SITE LOCATION

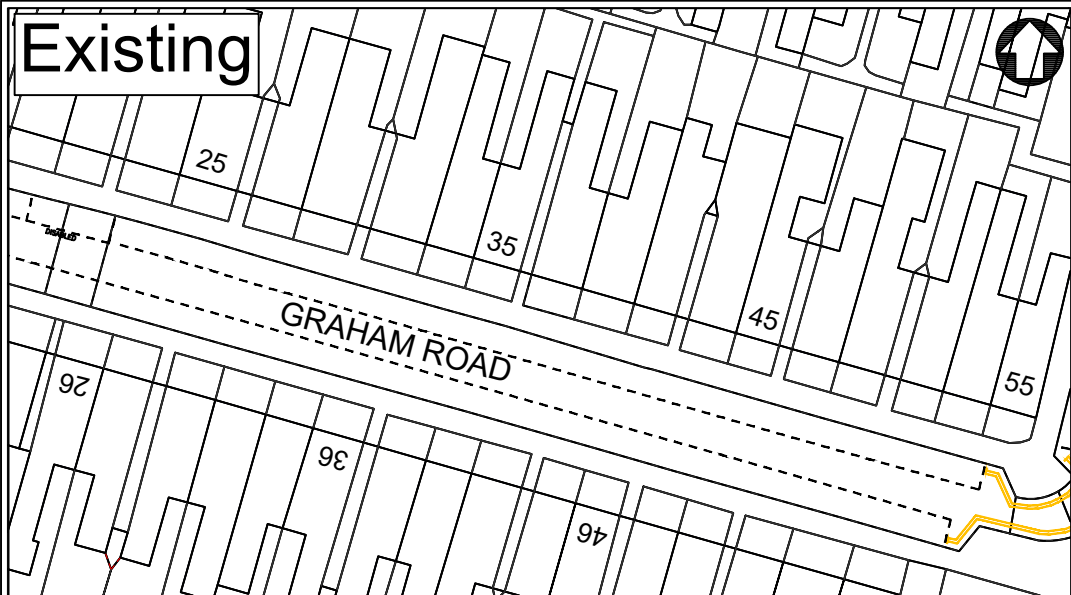

Proposed

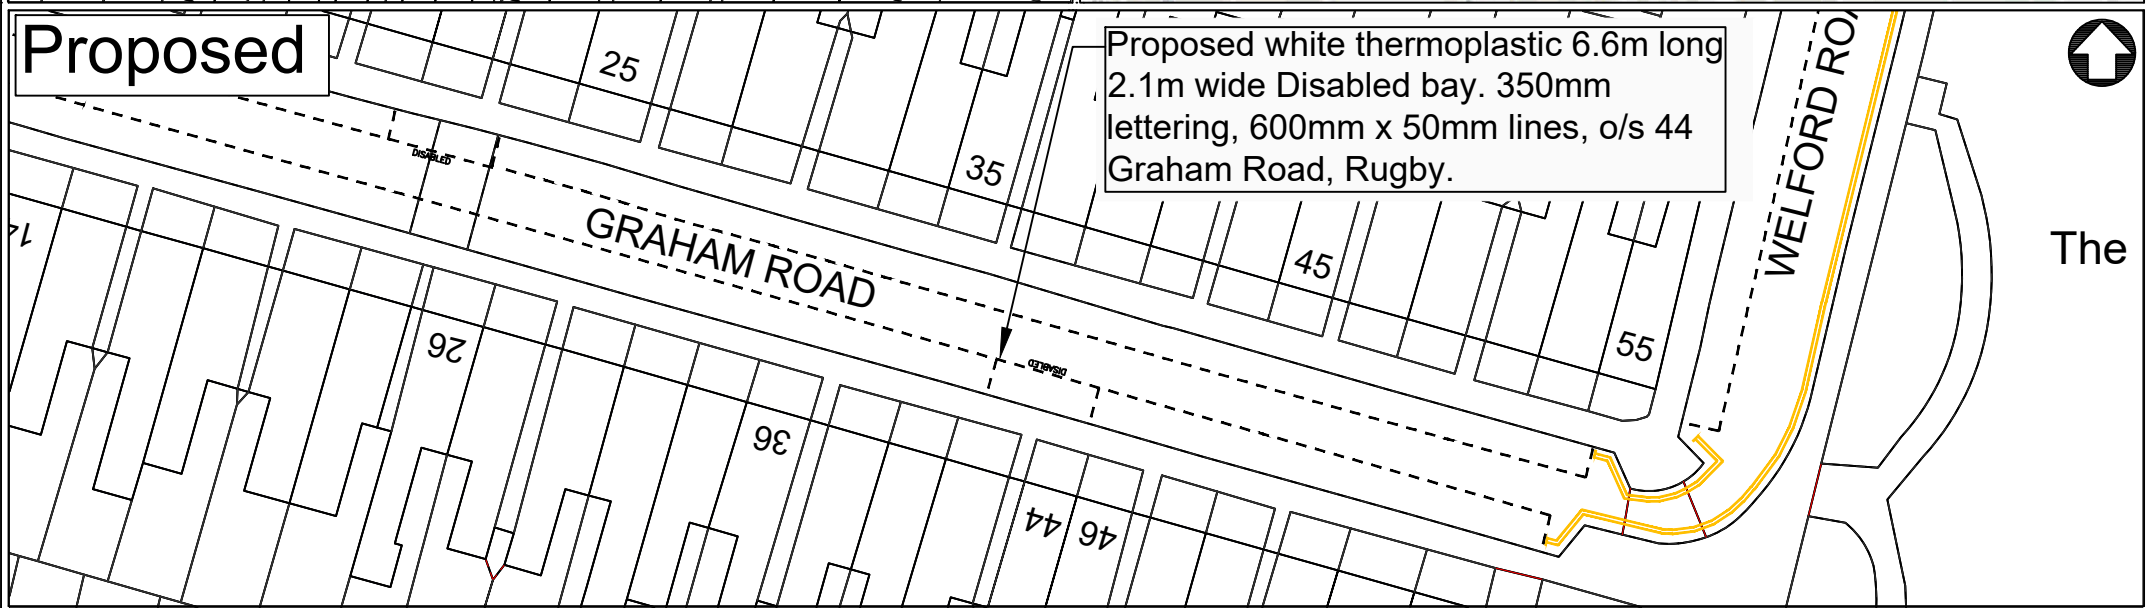

Proposed white thermoplastic 6.6m long
2.1m wide Disabled bay. 350mm
lettering, 600mm x 50mm lines, o/s 44
Graham Road, Rugby.



The

H:\CH-Minor Works\TRAFFIC REGULATION ORDERS\CPE PARKING\01-Disabled Bays\Applications & Removals\2025\Requests\Rugby\44 Graham Road, Rugby\03 Drawing\PDFs\44 Graham Road Final.dwg



County Highways Minor Works
Warwickshire County Council
Shire Hall
Warwick
CV34 4RL
Tel: 01926 410410

www.warwickshire.gov.uk
chminorworks@warwickshire.gov.uk

NOTES

© Crown Copyright and database right 2025. Ordnance Survey AC000019520

REV	DATE	BY	CHK	AMENDMENT
-	--/--	-	-	-
-	--/--	-	-	-
-	--/--	-	-	-
-	--/--	-	-	-
-	--/--	-	-	-

Drawing title	Proposed Disabled Bay Graham Road Rugby Warwickshire
Project title	
	Disabled Parking Bays 2025

Drawn by	EFL	Checked by	PM
Date	Dec.2025		
Scale	A4		
Drawing number	PTRO25 037		