

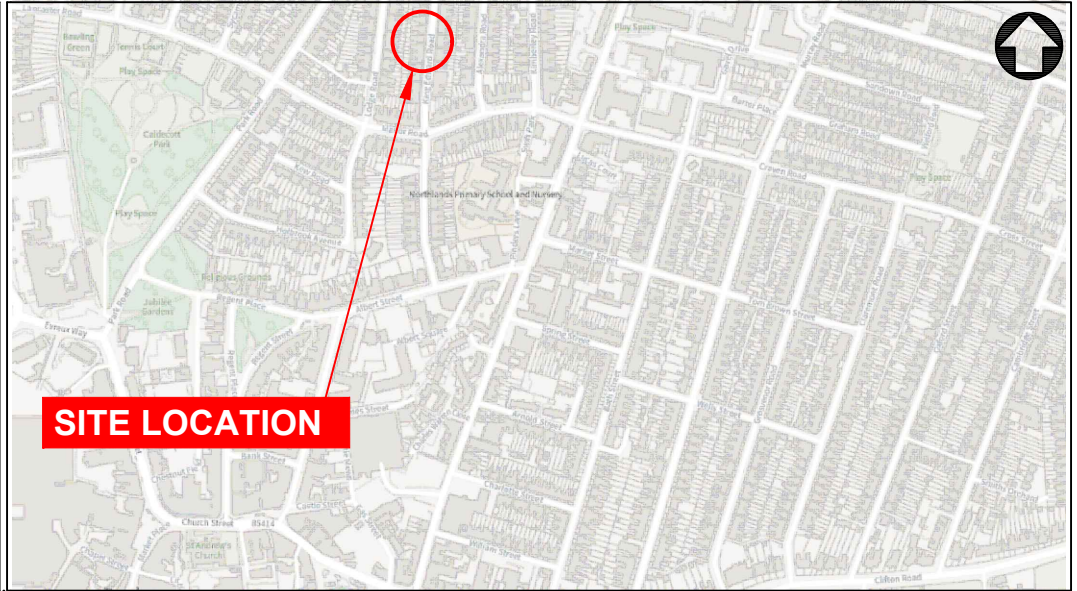


Existing

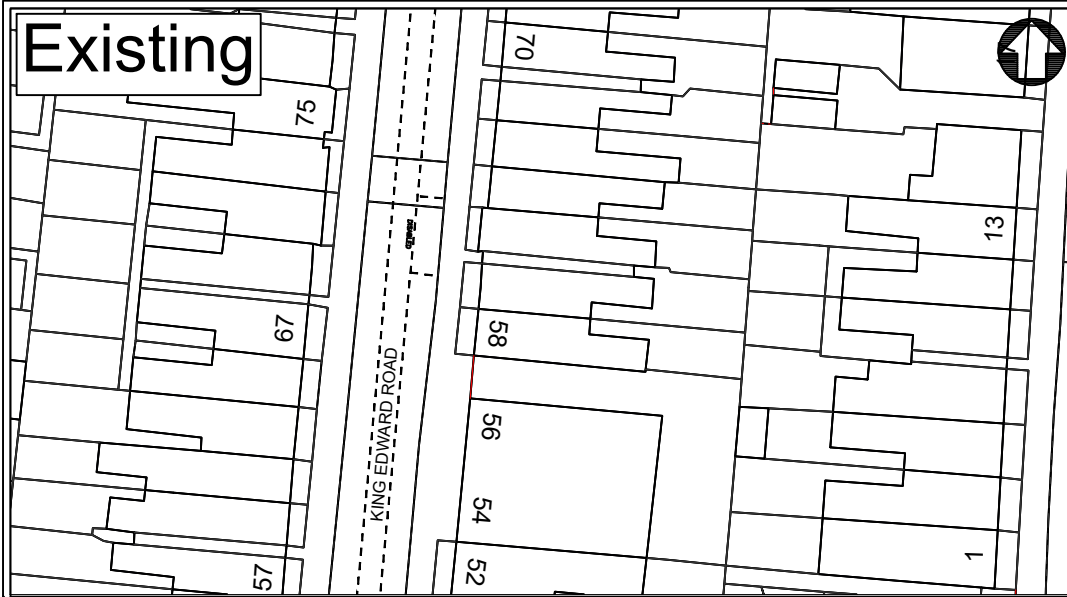

SITE LOCATION

Proposed

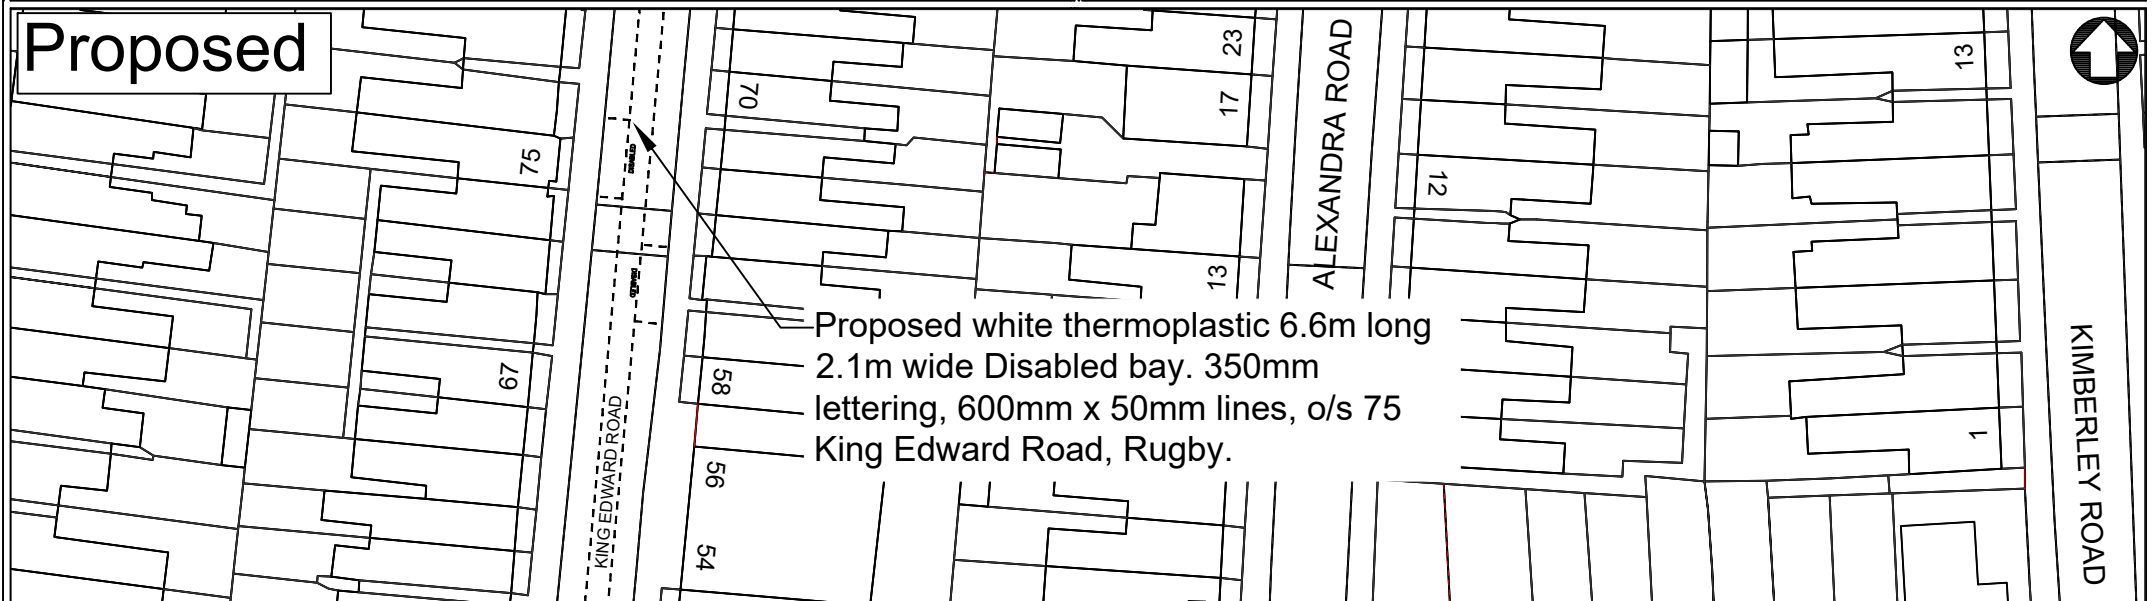

Proposed white thermoplastic 6.6m long
2.1m wide Disabled bay. 350mm
lettering, 600mm x 50mm lines, o/s 75
King Edward Road, Rugby.

C:\Users\efar2\AppData\Local\Temp\AcPublish_20464\75 King Edward Road.dwg

NOTES

REV	DATE	BY	CHK	AMENDMENT
-	--/--	-	-	-
-	--/--	-	-	-
-	--/--	-	-	-
-	--/--	-	-	-
-	--/--	-	-	-

Drawing title Proposed Disabled Bay King Edward Road Rugby Warwickshire	Drawn by EFL Checked by PM Date Dec 25 Scale 1:1000 @ A4_L
Project title Disabled Parking Bays 2025	Drawing number PTRO25 040



County Highways Minor Works
Warwickshire County Council
Shire Hall
Warwick
CV34 4RL
Tel: 01926 410410

www.warwickshire.gov.uk
chminorworks@warwickshire.gov.uk

© Crown Copyright and database right 2025. Ordnance Survey AC000019520