



# Existing

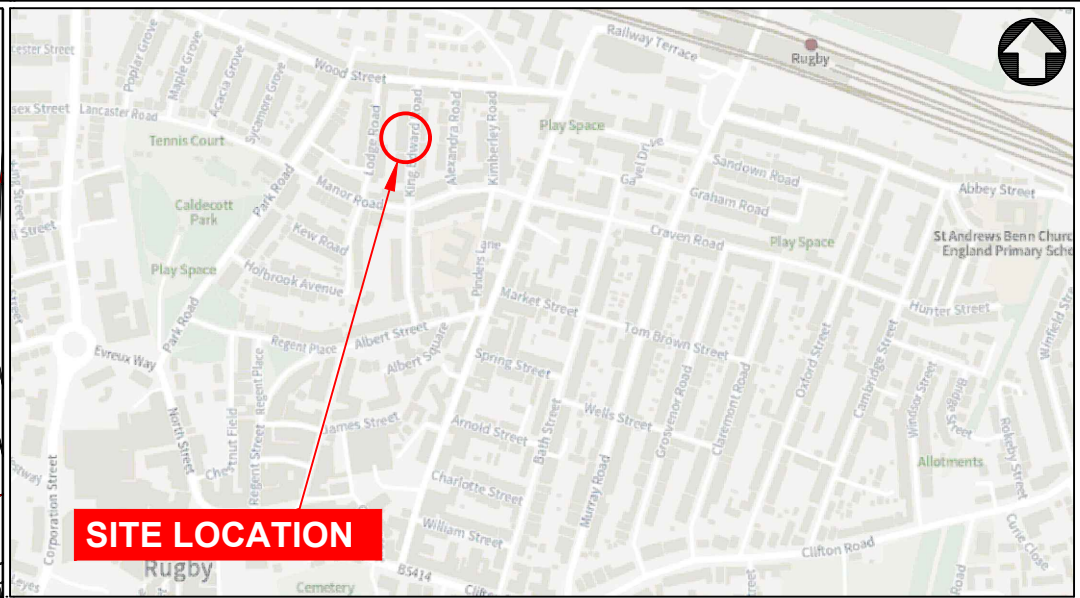

**SITE LOCATION**

# Proposed

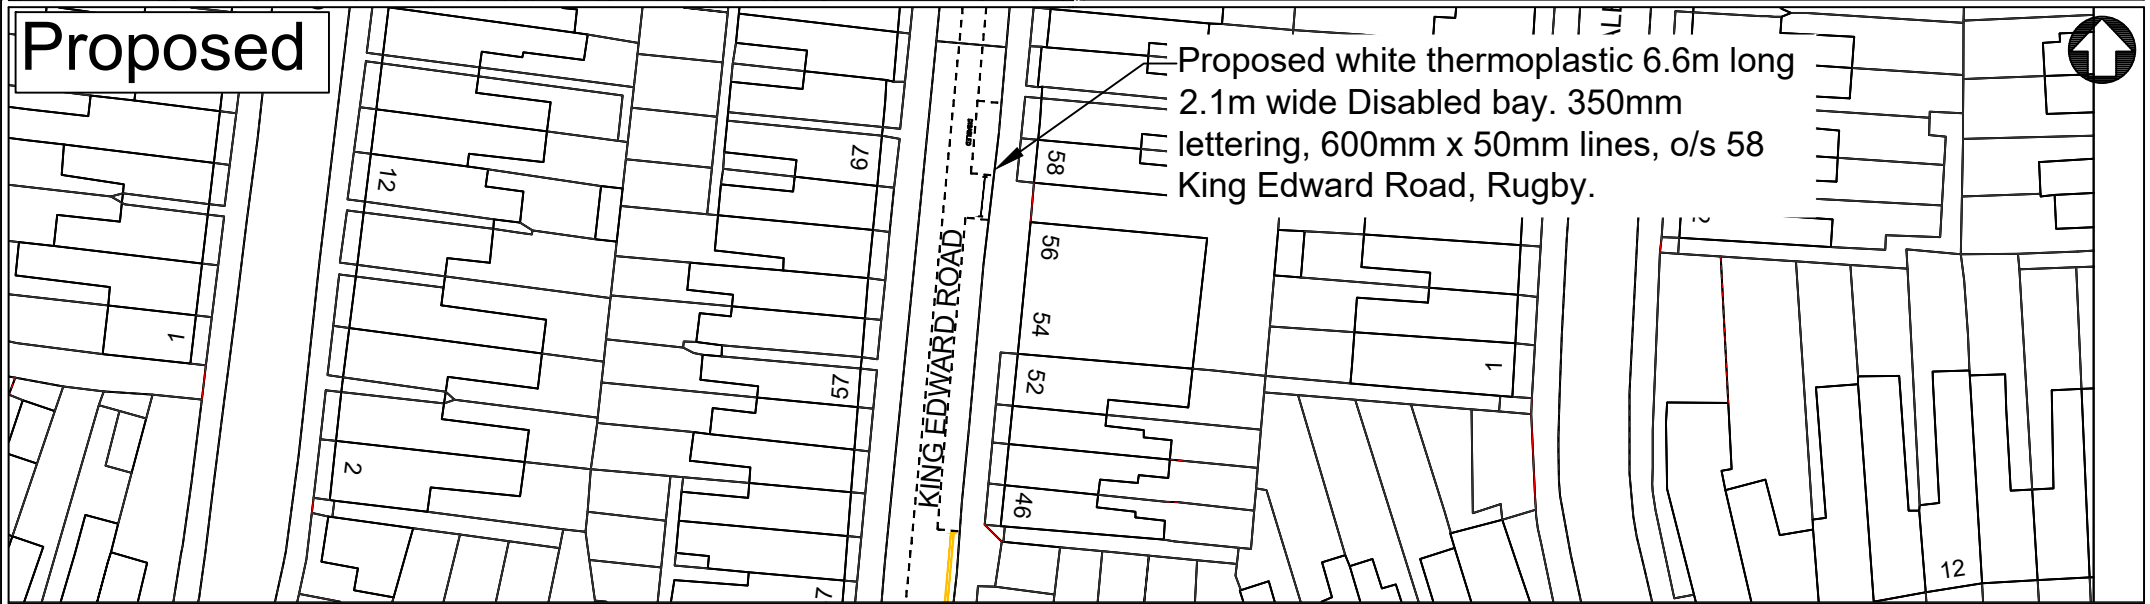

Proposed white thermoplastic 6.6m long  
2.1m wide Disabled bay. 350mm  
lettering, 600mm x 50mm lines, o/s 58  
King Edward Road, Rugby.

C:\Users\efar2\AppData\Local\Temp\AcPublish\_15768\58 King Edward Road.dwg

**NOTES**


REV	DATE	BY	CHK	AMENDMENT
-	--/--	-	-	-
-	--/--	-	-	-
-	--/--	-	-	-
-	--/--	-	-	-
-	--/--	-	-	-

Drawing title	<p><b>Proposed Disabled Bay King Edward Road Rugby Warwickshire</b></p>
Project title	<p><b>Disabled Parking Bays 2026</b></p>

Drawn by	<b>EFL</b>	Checked by	<b>PM</b>
Date	<b>Feb 2026</b>	Scale	<b>1:1000 @ A4_L</b>
Drawing number	<b>PTRO25 045</b>		



County Highways Minor Works  
Warwickshire County Council  
Shire Hall  
Warwick  
CV34 4RL  
Tel: 01926 410410

[www.warwickshire.gov.uk](http://www.warwickshire.gov.uk)  
[chminorworks@warwickshire.gov.uk](mailto:chminorworks@warwickshire.gov.uk)

© Crown Copyright and database right 2025. Ordnance Survey AC000019520