

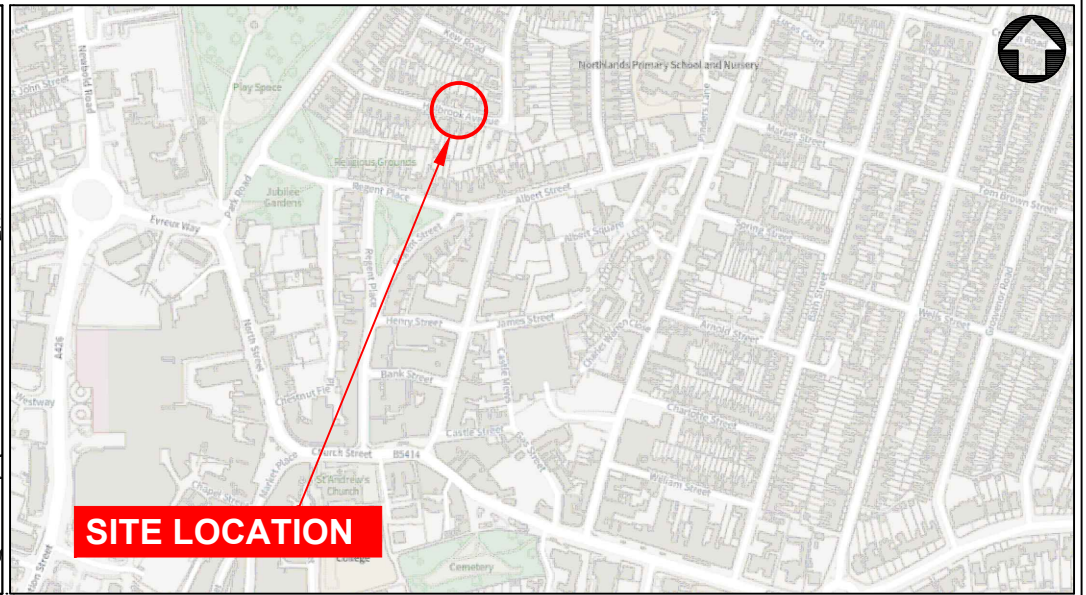


Existing

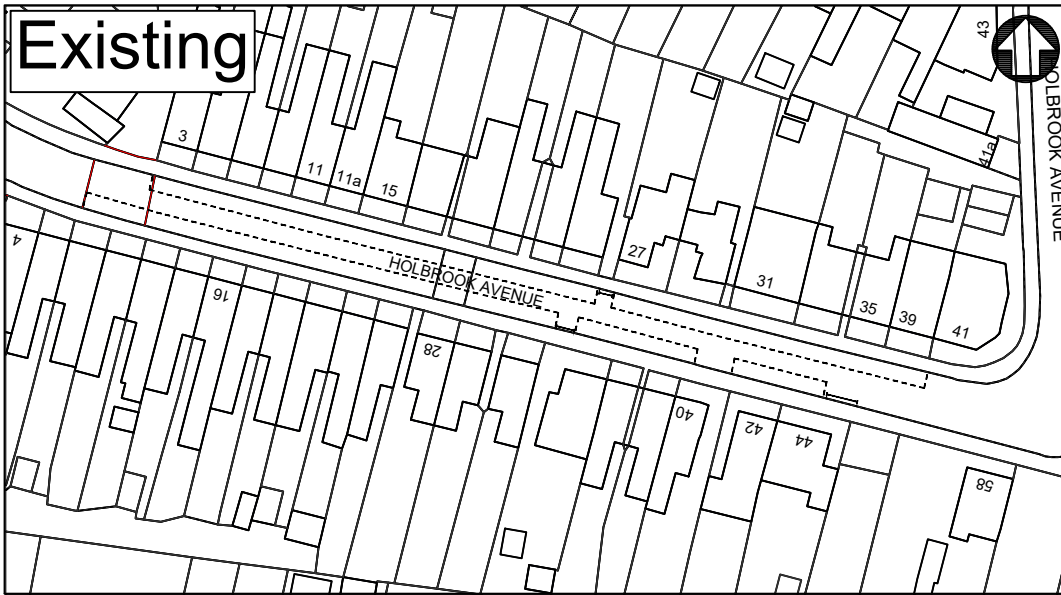

Proposed

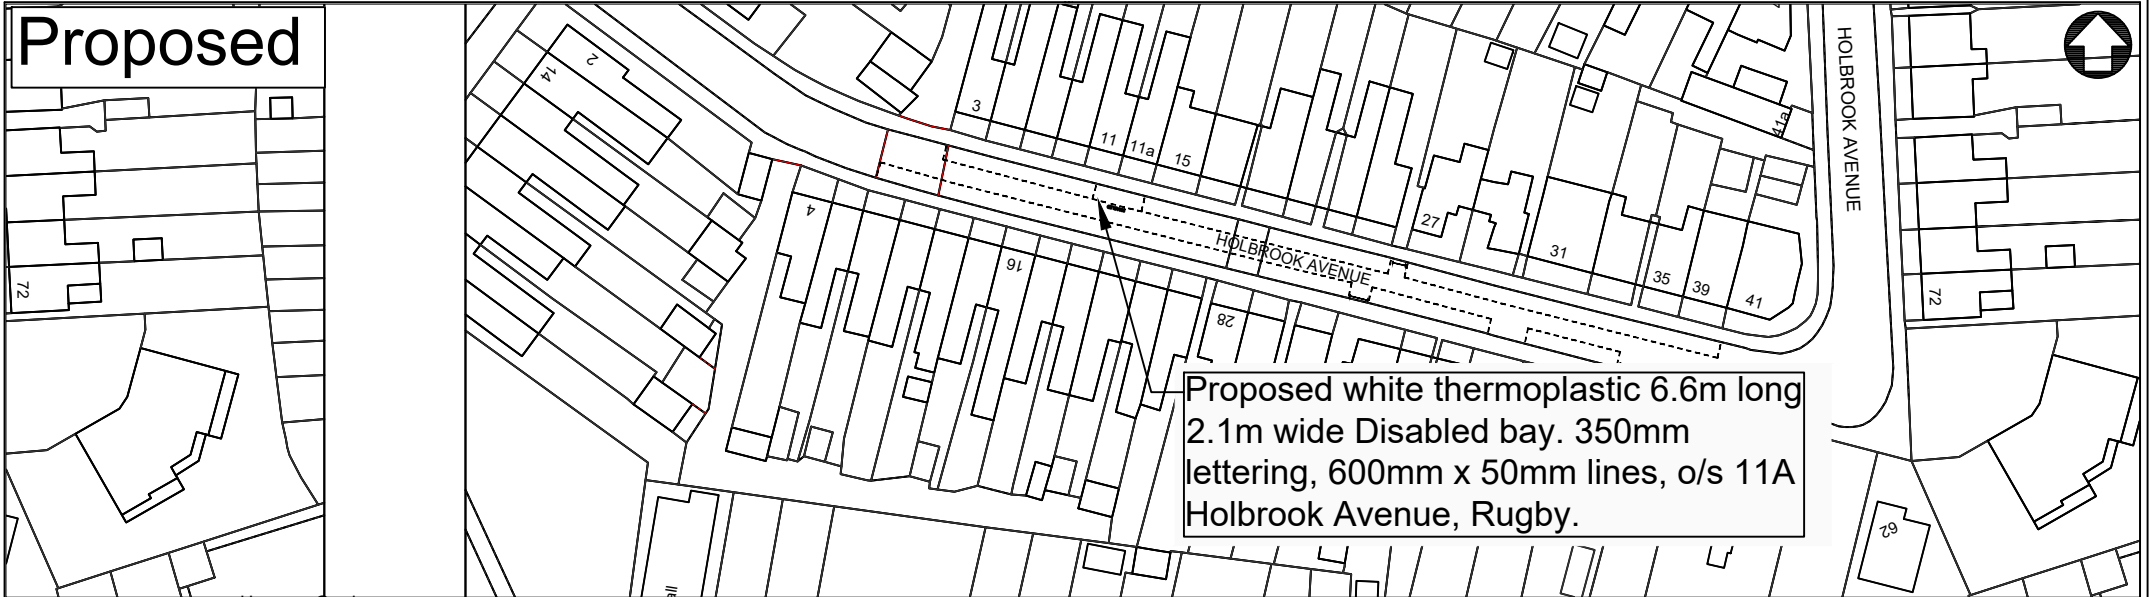

H:\CH-Minor Works\TRAFFIC REGULATION ORDERS\CPE PARKING\01-Disabled Bays\Applications & Removals\2025\Requests\Rugby\11A Holbrook Avenue, Rugby\03 Drawing\PDFs\11A Holbrook Avenue.dwg



County Highways Minor Works
Warwickshire County Council
Shire Hall
Warwick
CV34 4RL
Tel: 01926 410410

www.warwickshire.gov.uk
chminorworks@warwickshire.gov.uk

NOTES

© Crown Copyright and database right 2025. Ordnance Survey AC000019520

REV	DATE	BY	CHK	AMENDMENT
-	--/--	-	-	-
-	--/--	-	-	-
-	--/--	-	-	-
-	--/--	-	-	-
-	--/--	-	-	-

Drawing title	Drawn by	Checked by
Proposed Disabled Bay Holbrooke Avenue Rugby Warwickshire	EFL	PM
	Date	NOV. 2025
	Scale	1:1000 @ A4_L
Project title	Drawing number	
Disabled Parking Bays 2025	PTRO25 035	