

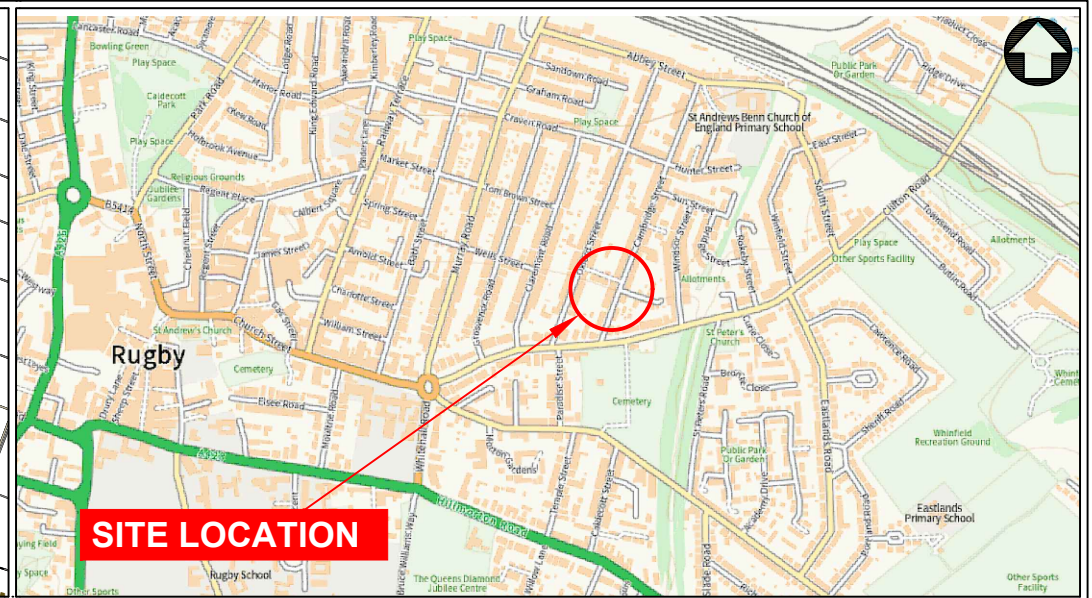


Existing

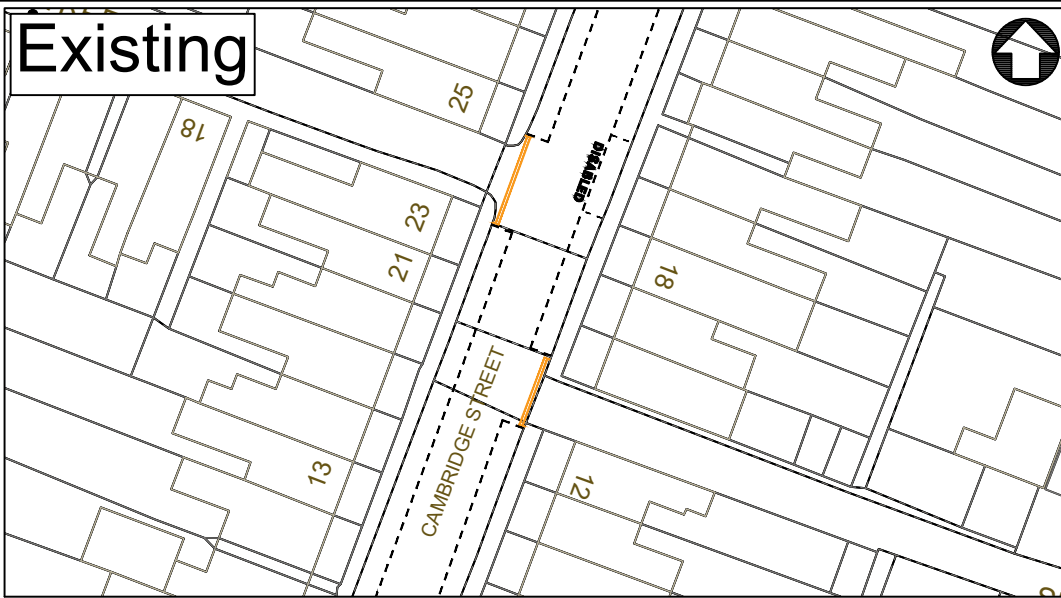

Proposed

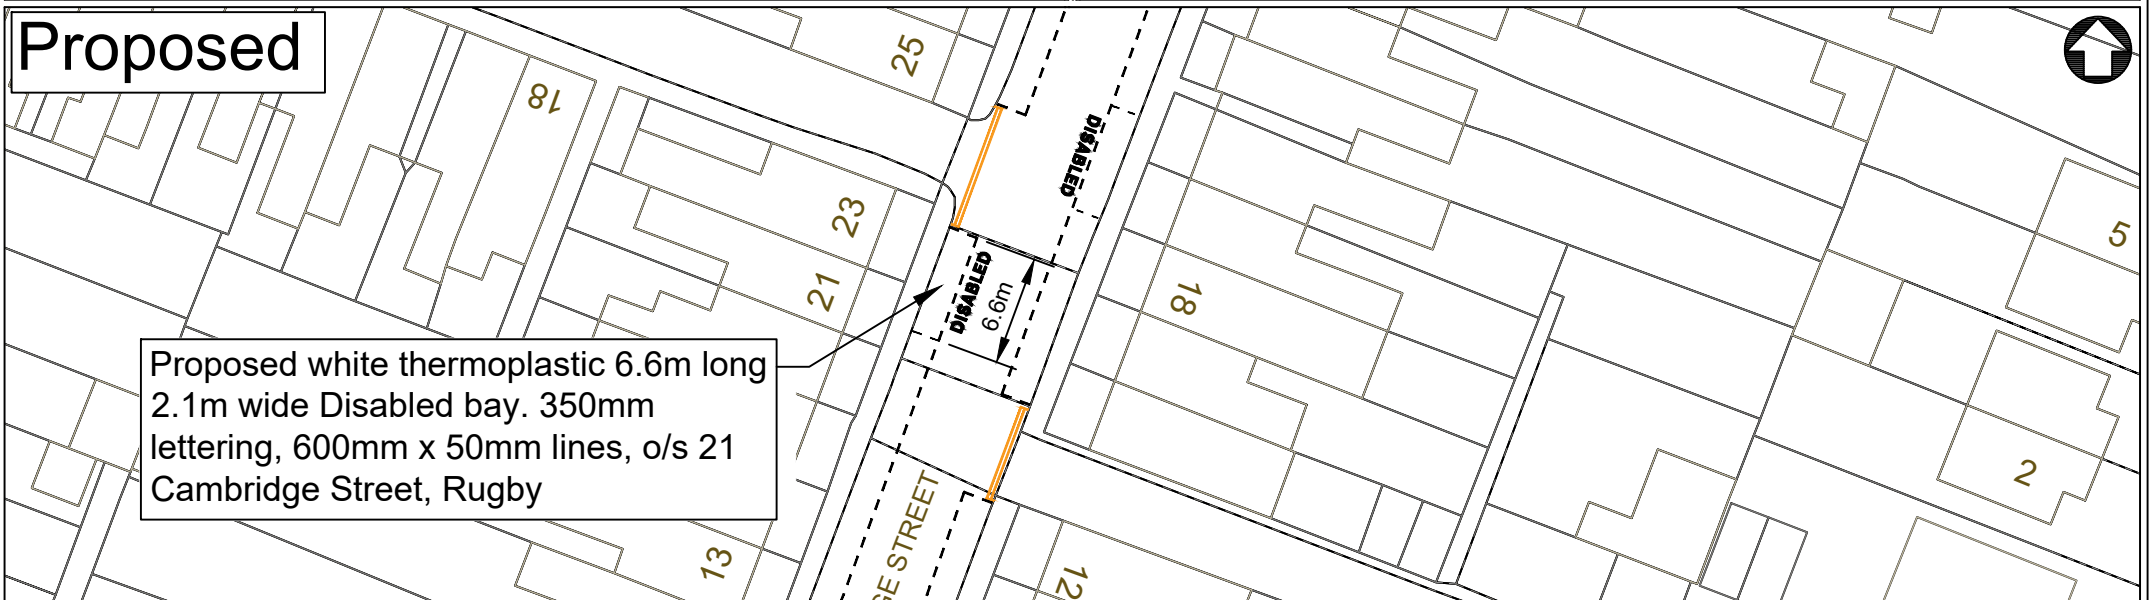

C:\Users\efar2\AppData\Local\Temp\AcPublish_20748\21 Cambridge Street DPB.dwg

Warwickshire County Council
 County Highways Minor Works
 Warwickshire County Council
 Shire Hall
 Warwick
 CV34 4RL
 Tel: 01926 410410
www.warwickshire.gov.uk
chminorworks@warwickshire.gov.uk

NOTES

© Crown Copyright and database right 2025. Ordnance Survey AC000019520

REV	DATE	BY	CHK	AMENDMENT
-	-/-/-	-	-	-
-	-/-/-	-	-	-
-	-/-/-	-	-	-
-	-/-/-	-	-	-
-	-/-/-	-	-	-

Drawing title	Proposed Disabled Bay 21 Cambridge Street Rugby Warwickshire
Project title	Disabled Parking Bays 2025

Drawn by	EM-M	Checked by	EF-L
Date	Oct 2025		
Scale	NTS @ A4_L		
Drawing number	PTRO25 026		