


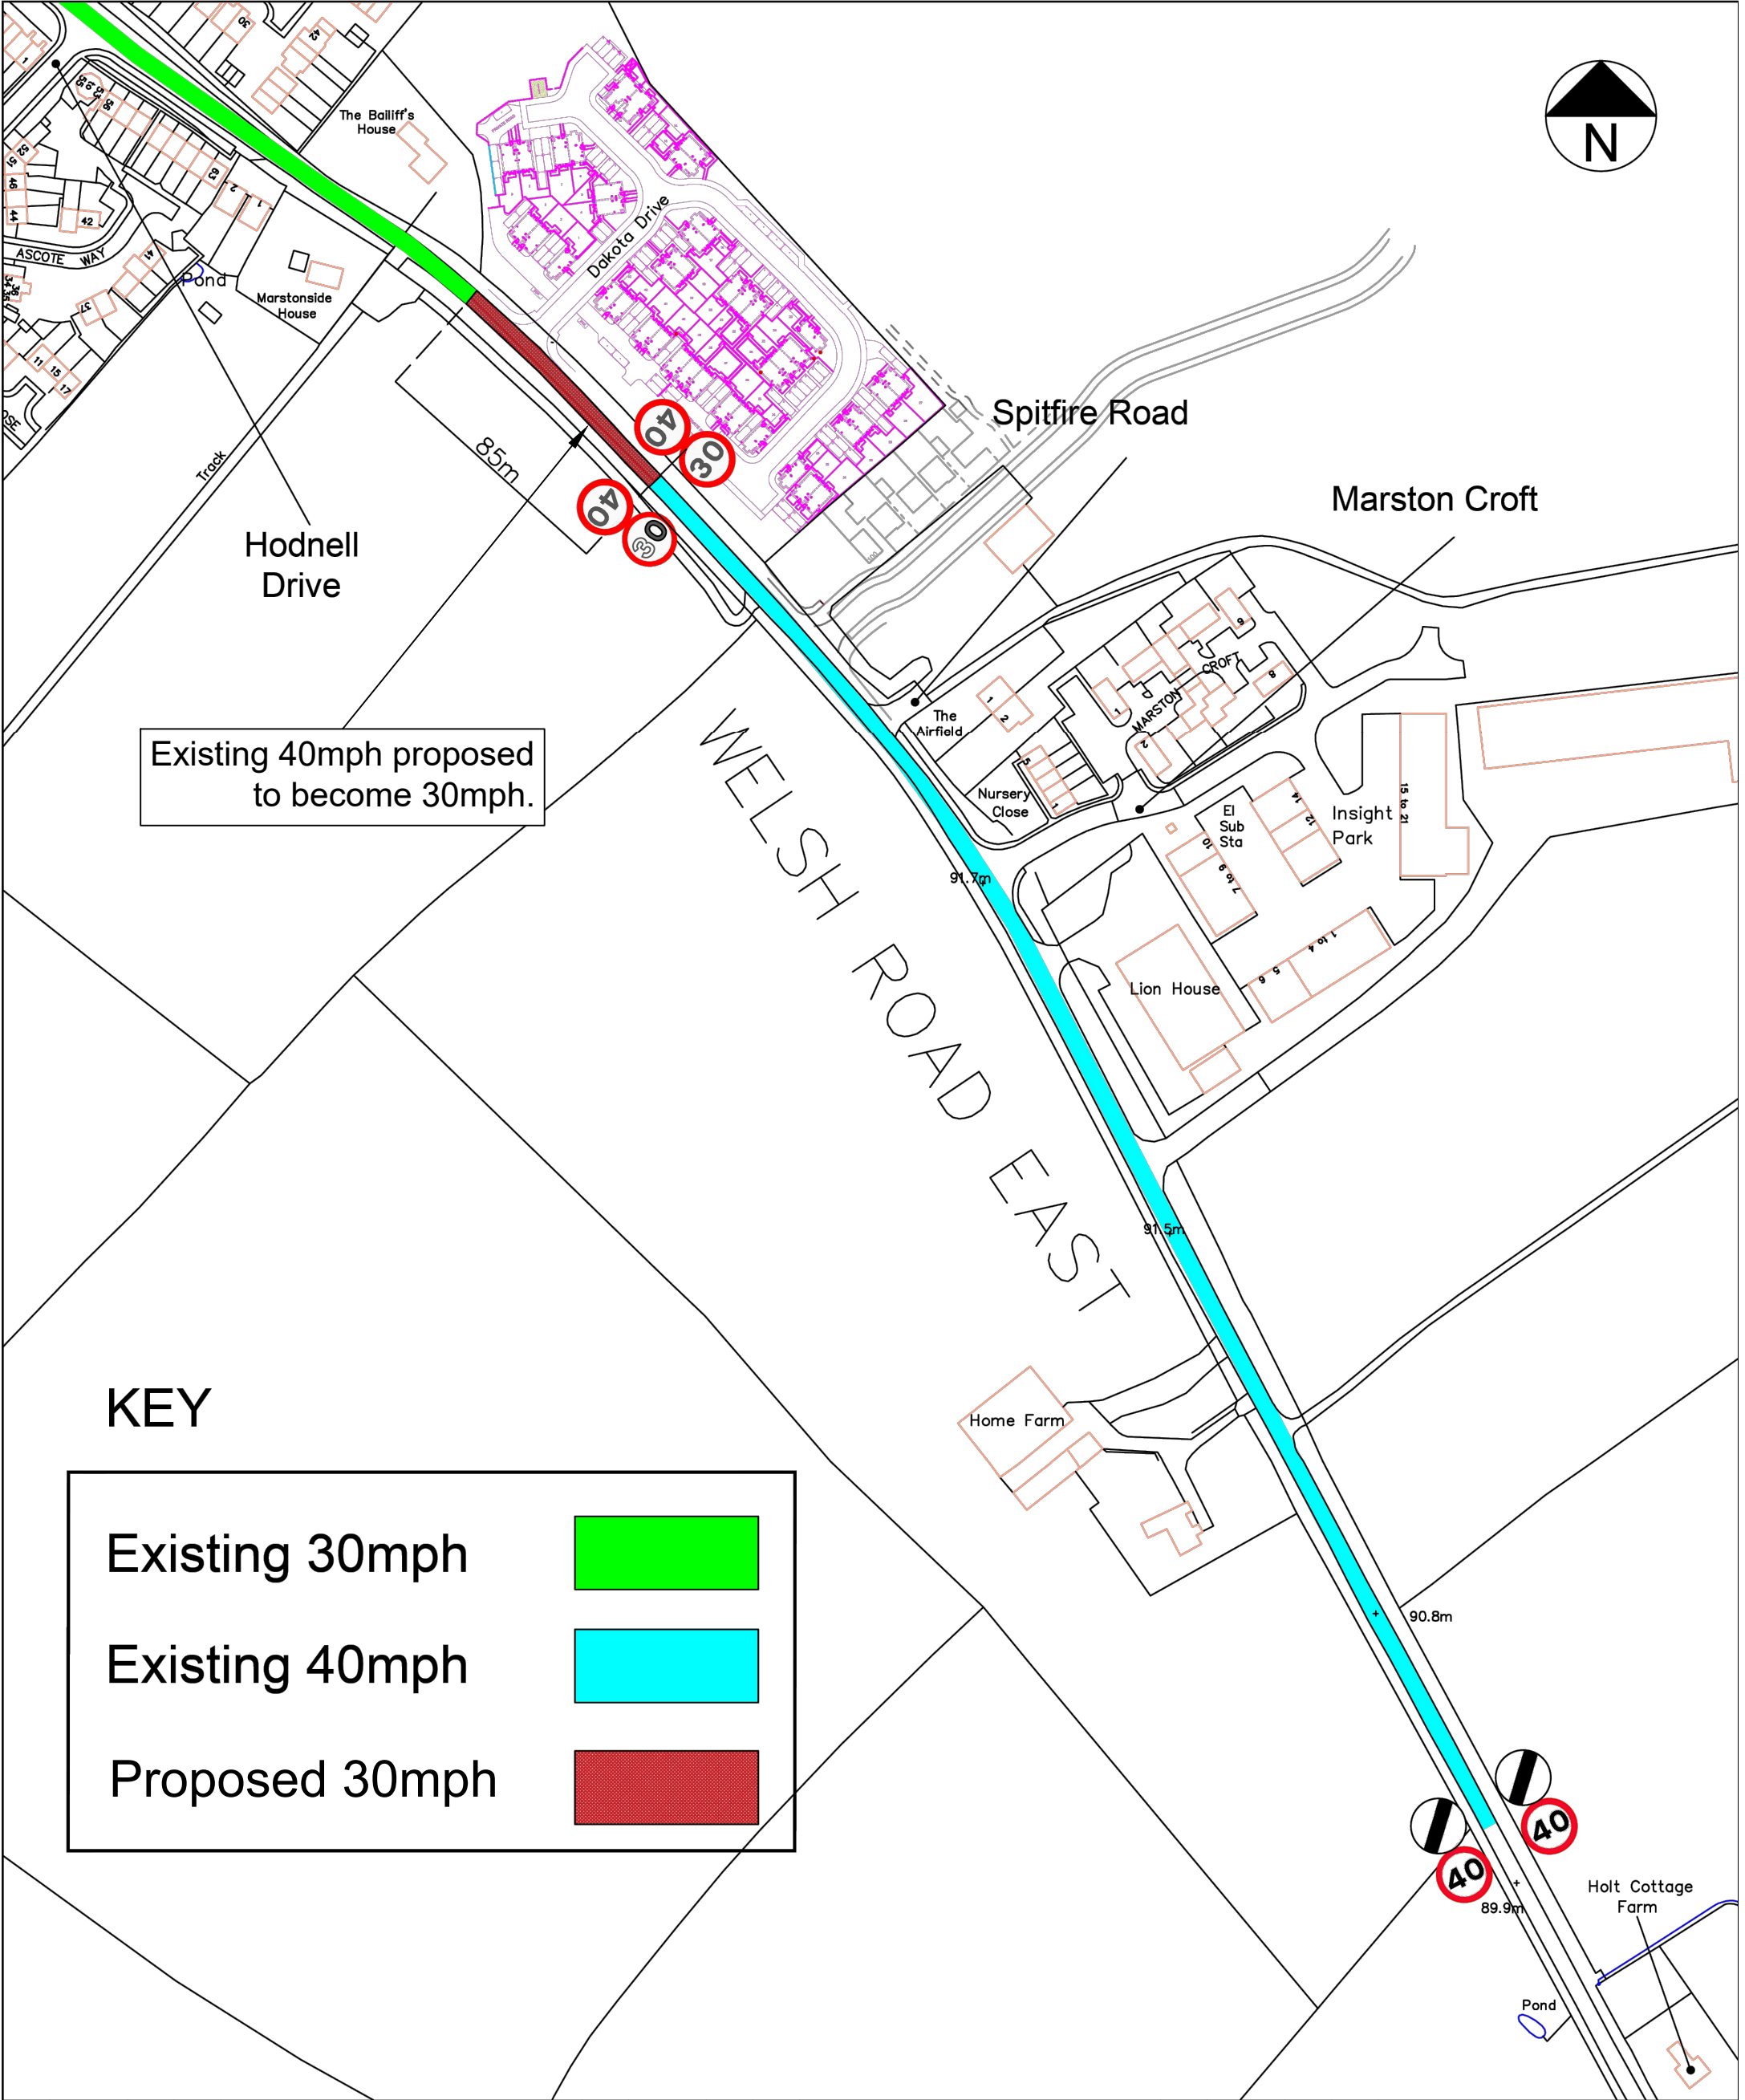

REV	DATE	BY	CHK	AMENDMENT	REV	DATE	BY	CHK	AMENDMENT	REV	DATE	BY	CHK	AMENDMENT
-	--/--/--	-	-	-	-	--/--/--	-	-	-	-	--/--/--	-	-	-
-	--/--/--	-	-	-	-	--/--/--	-	-	-	-	--/--/--	-	-	-

 Warwickshire County Council COUNTY HIGHWAYS www.warwickshire.gov.uk mailto:communities@warwickshire.gov.uk	Minor Works Team Communities, Old Budbrook Road Warwick, CV34 7DP Tel : 01926 412 277	NOTES	Drawing title		Drawn by	Checked by
		Based on Ordnance Survey mapping with the permission of the Controller of HMSO © Crown Copyright and database right 2011. Ordnance Survey 100019520. All rights reserved. Unauthorised reproduction infringes copyright and may lead to prosecution or civil proceedings. Warwickshire County Council.	Proposed 40mph Speed Limit Welsh Road East SE of Dakota Drive	CJG	PT	
				Date		
				Scale		
				Drawing number		
		Project title	Welsh Road East/Dakota Drive, Southam		PTRO26 010 01	